



PLANNING & DEVELOPMENT DEPARTMENT

STATEMENT OF FINANCIAL INTEREST

Case Number: **SUP-25262** APN: 162-04-807-004, 005 and 162-04-814-002

Name of Property Owner: Sahara Investments, LLC

Name of Applicant: Sahara Investments, LLC

Name of Representative: Andrew Fonfa, Manager

To the best of your knowledge, does the Mayor or any member of the City Council or Planning Commission have any financial interest in this or any other property with the property owner, applicant, the property owner or applicant's general or limited partners, or an officer of their corporation or limited liability company?

☐ Yes


☒ No

If yes, please indicate the member of the City Council or Planning Commission who is involved and list the name(s) of the person or persons with whom the City Official holds an interest. Also list the Assessor's Parcel Number if the property in which the interest is held is different from the case parcel.

City Official: _____

Partner(s): _____

APN: _____

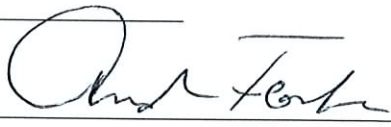
Signature of Property Owner: 

Print Name: Andrew Fonfa, Manager

Subscribed and sworn before me



This 22 day of Oct., 20 07

Jennifer E. Moss
Notary Public in and for said County and State

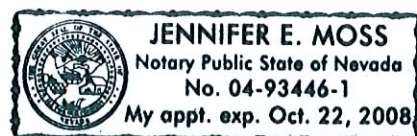

RECEIVED
OCT 23 2007

ED VANCE AND ASSOCIATES
1000 6th Avenue, Suite 100
San Francisco, CA 94104
P. 415.774.8150 F. 415.774.8151

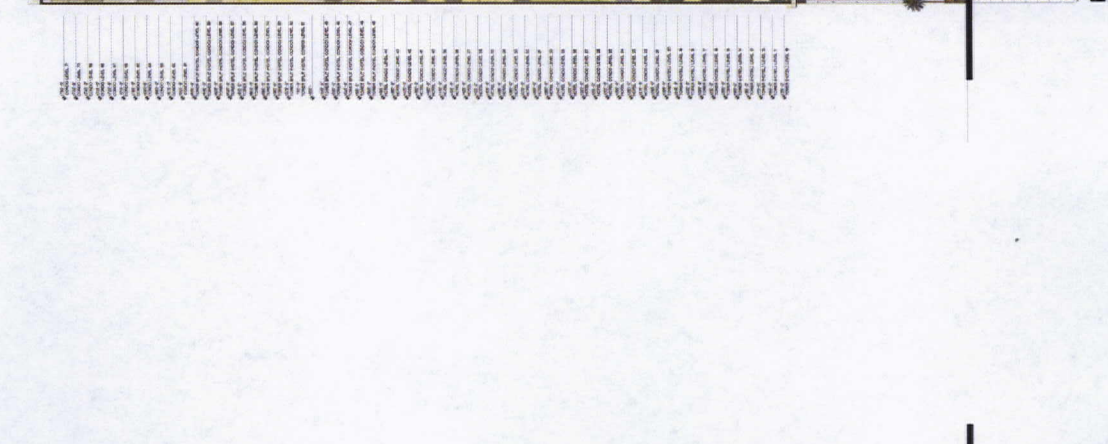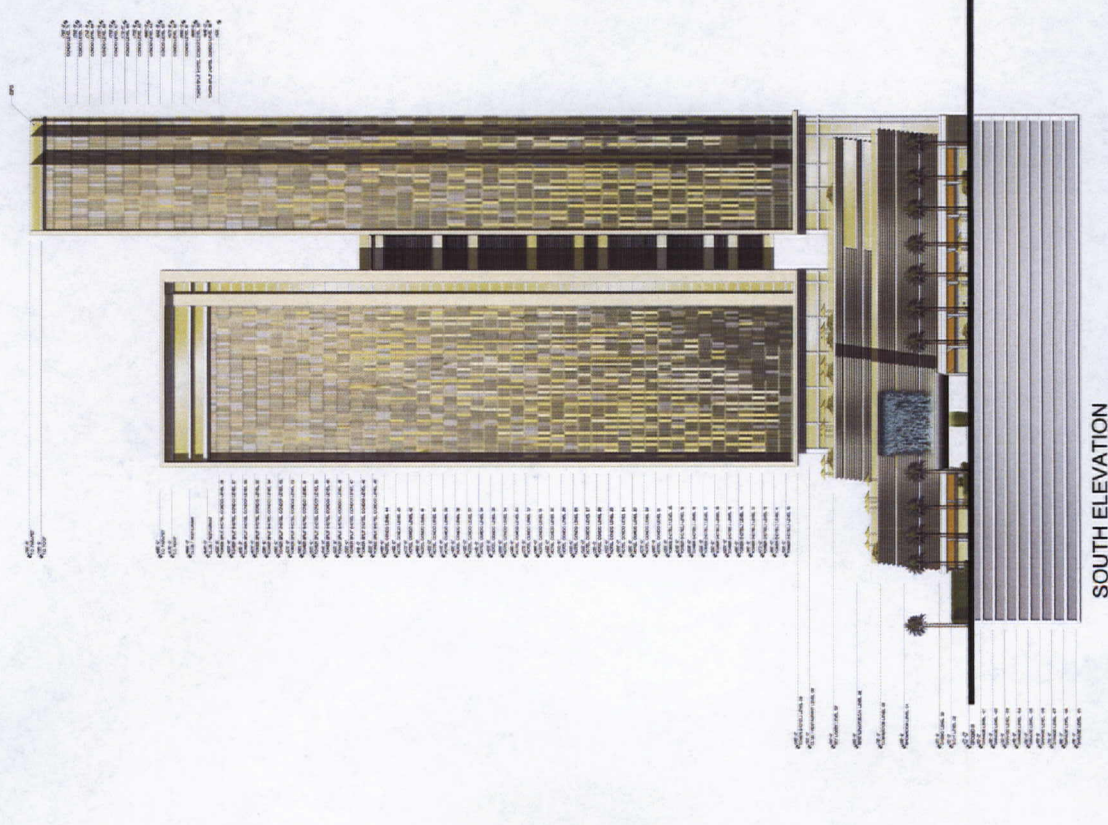


EDWARD ANASSI ASSOCIATES
 905 LAMAR AVENUE, SUITE 100
 LAS VEGAS, NEVADA 89144
 www.edwardanassias.com

EXTERIOR ELEVATIONS
 SAHARA INVESTMENTS, LLC

ZON-25295 SUP-25262
 SUP-25263 SUP-25264
 SDR-25261 REVISED
 02/14/08 PC



OCTOBER 8, 2007

LAS VEGAS, NEVADA

 

RECEIVED

FEB 04 2008

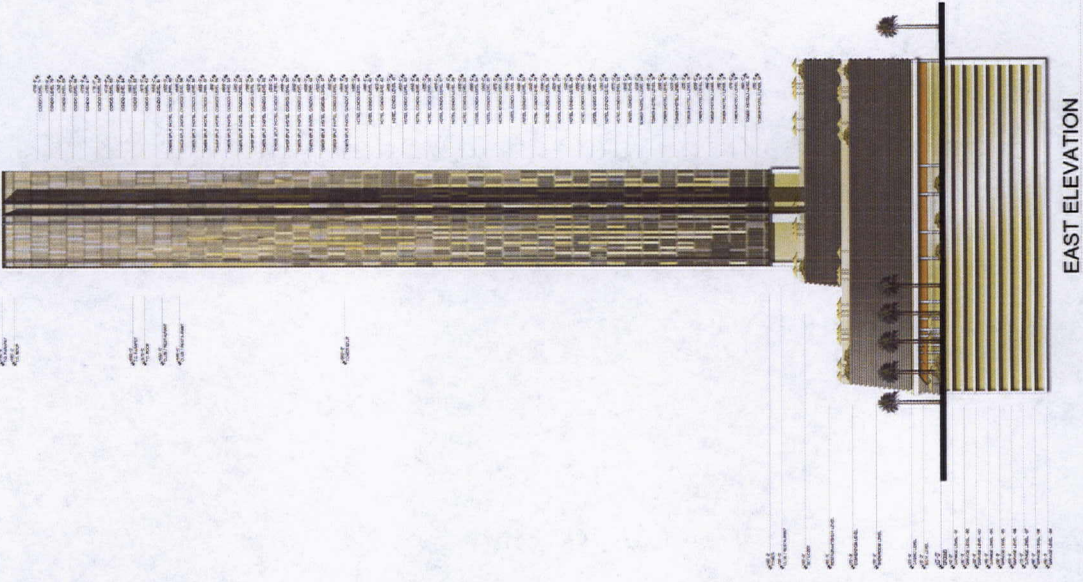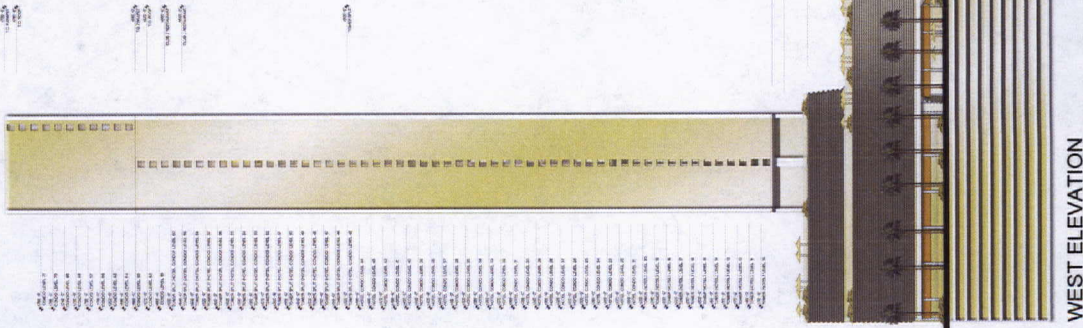

ED VANCE AND ASSOCIATES
 900 S PAVLEN CENTER DRIVE SUITE 100
 LAS VEGAS, NEVADA 89144
 WWW.EDVANCEARCHITECTS.COM


EXTERIOR ELEVATIONS

SAHARA INVESTMENTS, LLC

ZON-25295 SUP-25262
 SUP-25263 SUP-25264
 SDR-25261 REVISED
 02/14/08 PC


OCTOBER 8, 2007

LAS VEGAS, NEVADA

 


RECEIVED

FEB 04 2008

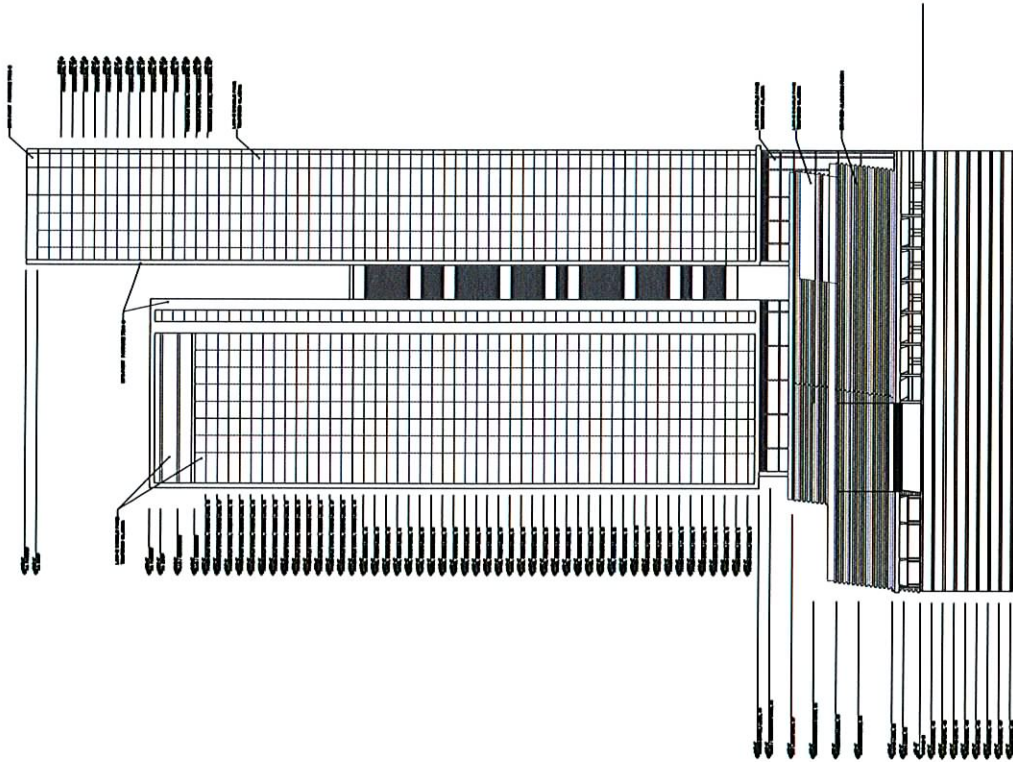

SOUTH ELEVATION

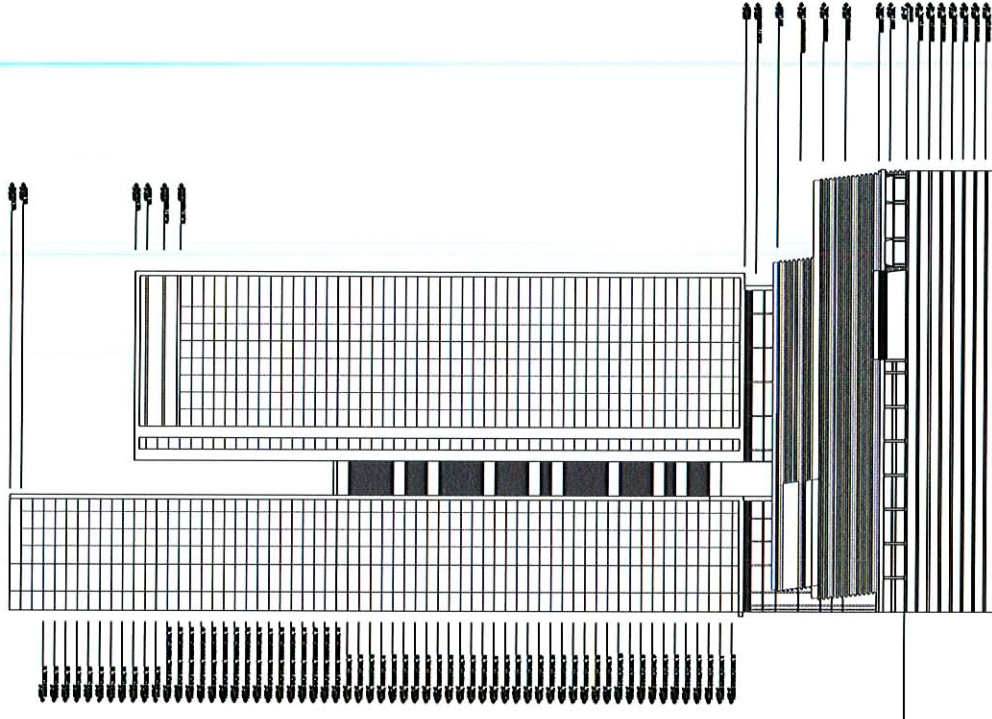

NORTH ELEVATION



ED VANCE AND ASSOCIATES
1415 VANCE CENTER DRIVE, SUITE 100
LAS VEGAS, NEVADA 89144
TEL: 702.431.1100 FAX: 702.431.1106
WWW.EXAARCHITECTS.COM

EXTERIOR ELEVATIONS

SAHARA INVESTMENTS, LLC


OCTOBER 23, 2007


SUP-25262 SUP-25263

SUP-25264 SDR-25261


12/06/07 PC

DECEIVED
LAS VEGAS, NEVADA
OCT 23 2007

 

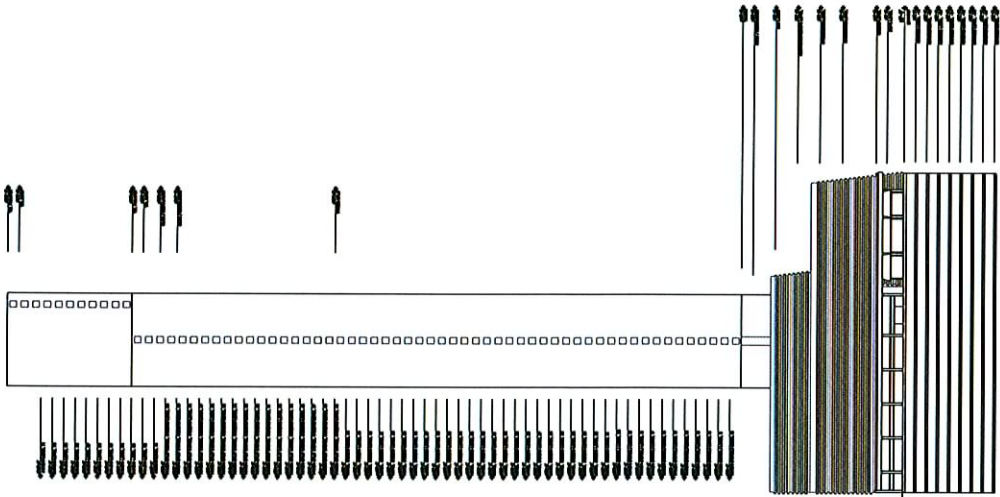

WEST ELEVATION

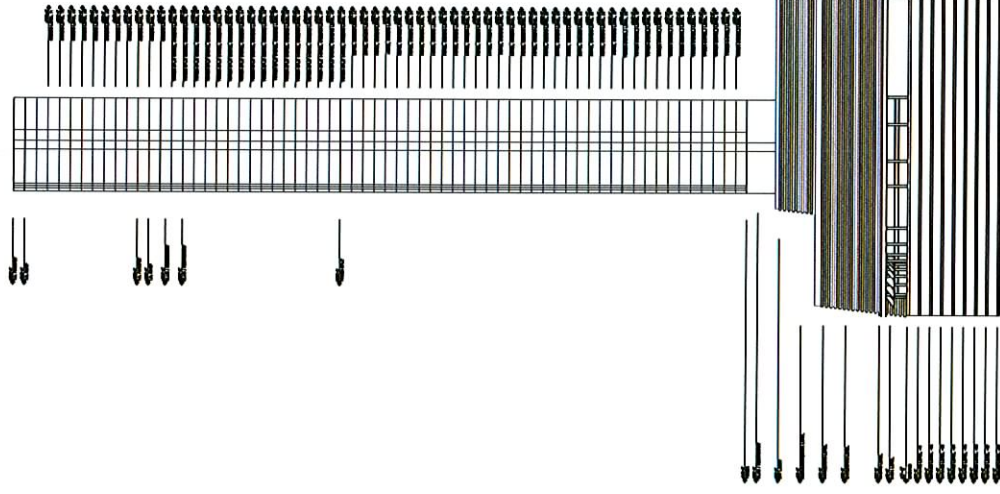

EAST ELEVATION



ED VANCE AND ASSOCIATES
100 S. VANCE DRIVE, SUITE 100
DALLAS, TEXAS 75201
P. 702.244.8100 F. 702.244.8106
www.edvanceandassociates.com

EXTERIOR ELEVATIONS

SAHARA INVESTMENTS, LLC


SUP-25262 SUP-25263 OBER 23, 2007

SUP-25264 SDR-25261

12/06/07 PC




SCALE 1" = 30'-0"

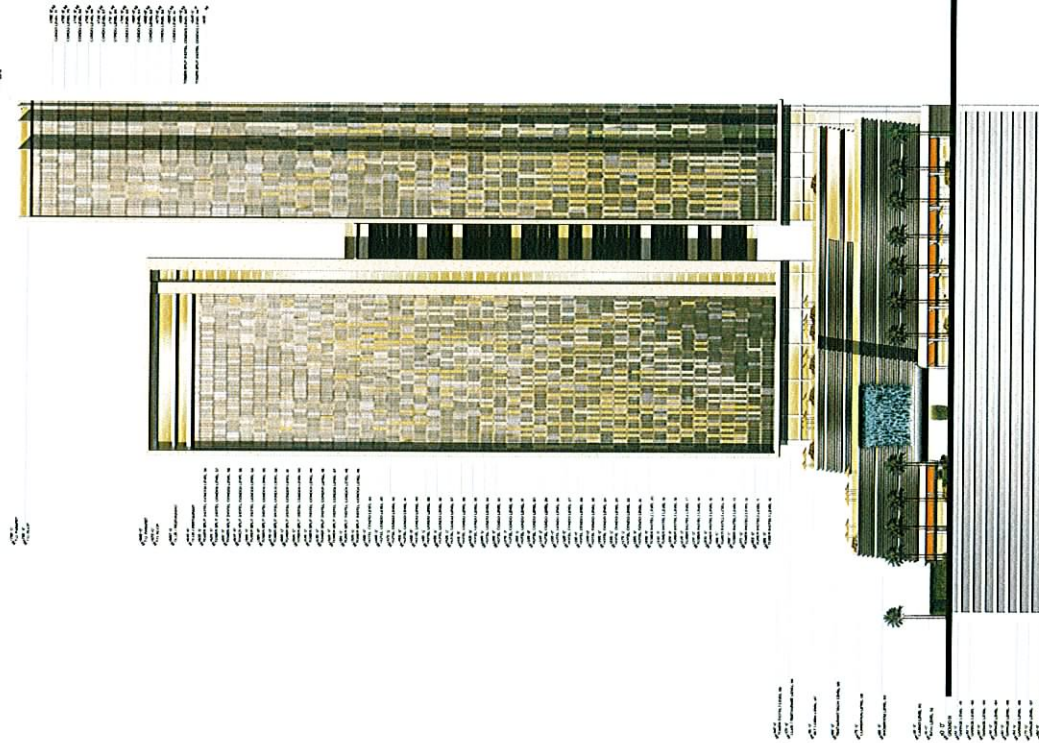

SOUTH ELEVATION



- PT-1
- PT-2
- MTL-1
- MTL-2

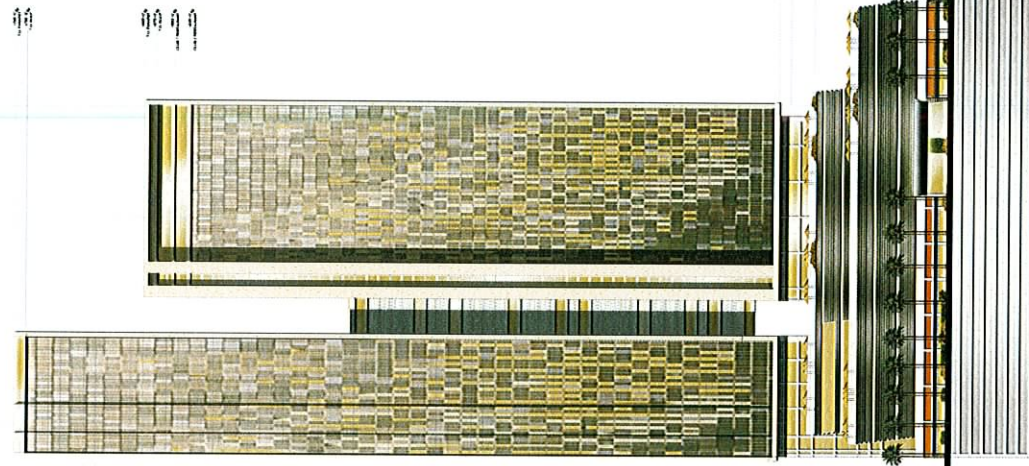

NORTH ELEVATION




ED VANCE AND ASS. CIATES
908 S. PAVILION CENTER DRIVE SUITE 100
LAS VEGAS, NV 89101
P. 702.246.8105 F. 702.246.8106
WWW.GOVARCHITECTS.COM

EXTERIOR ELEVATIONS
SAHARA INVESTMENTS, LLC

SUP-25262 SUP-25263
SUP-25264 SDR-25261
12/06/07 PC

OCTOBER 8, 2007

RECEIVED
LAS VEGAS, NEVADA
OCT 23 2007

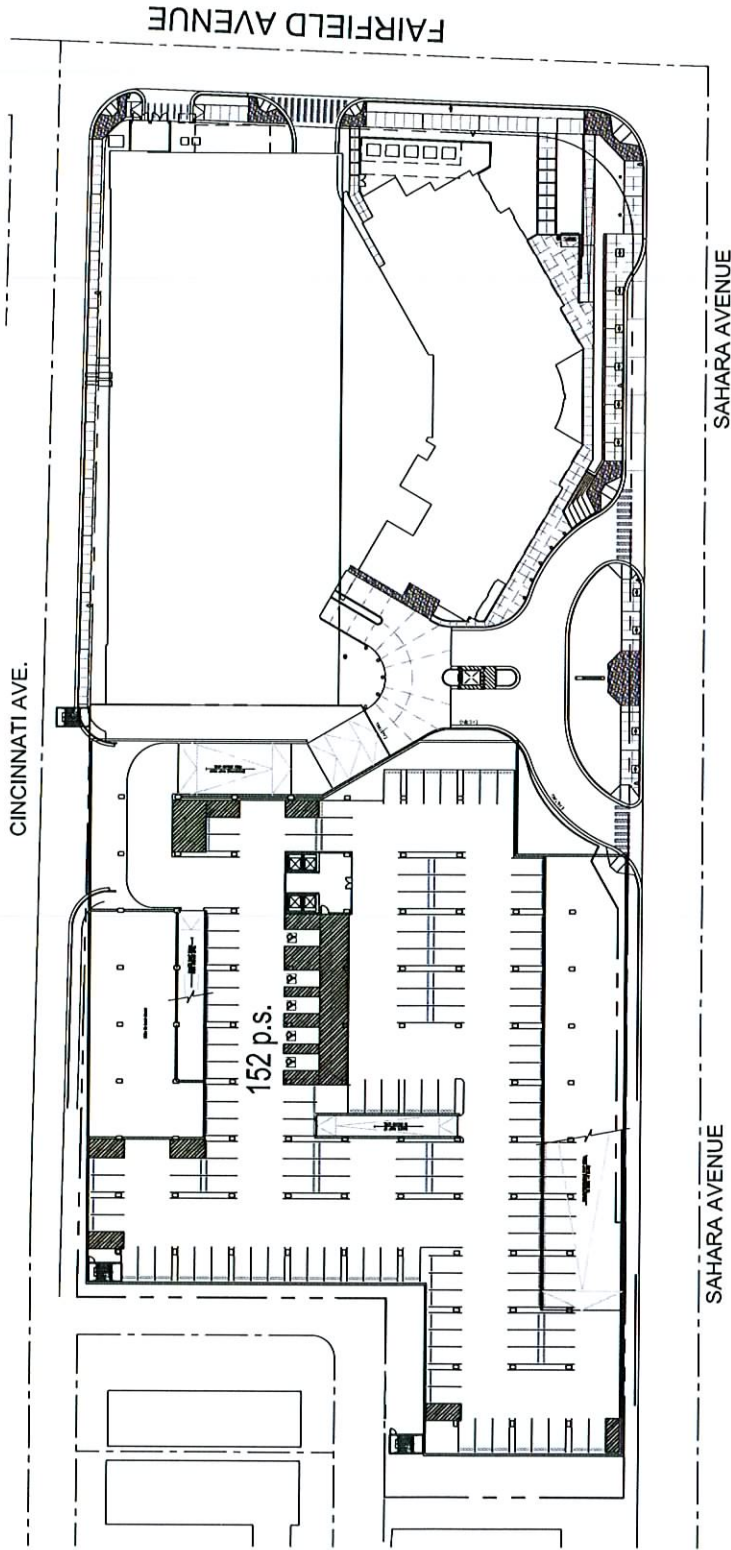

LEVEL (-1) - GARAGE PLAN (-10'-0")

SAHARA INVESTMENTS, LLC

SUP-25262 SUP-25263 OCTOBER 23, 2007

SUP-25264 SDR-25261

12/06/07 PC

0 15' 30' 60'


SCALE: 1" = 30'-0"



RECEIVED
OCT 23 2007
LAS VEGAS, NEVADA



ED VANCE AND ASSOCIATES
1000 LAUREL CENTER DRIVE SUITE 100
LAS VEGAS, NEVADA 89144
TEL: 702.734.1100
WWW.EXAASSOCIATES.COM

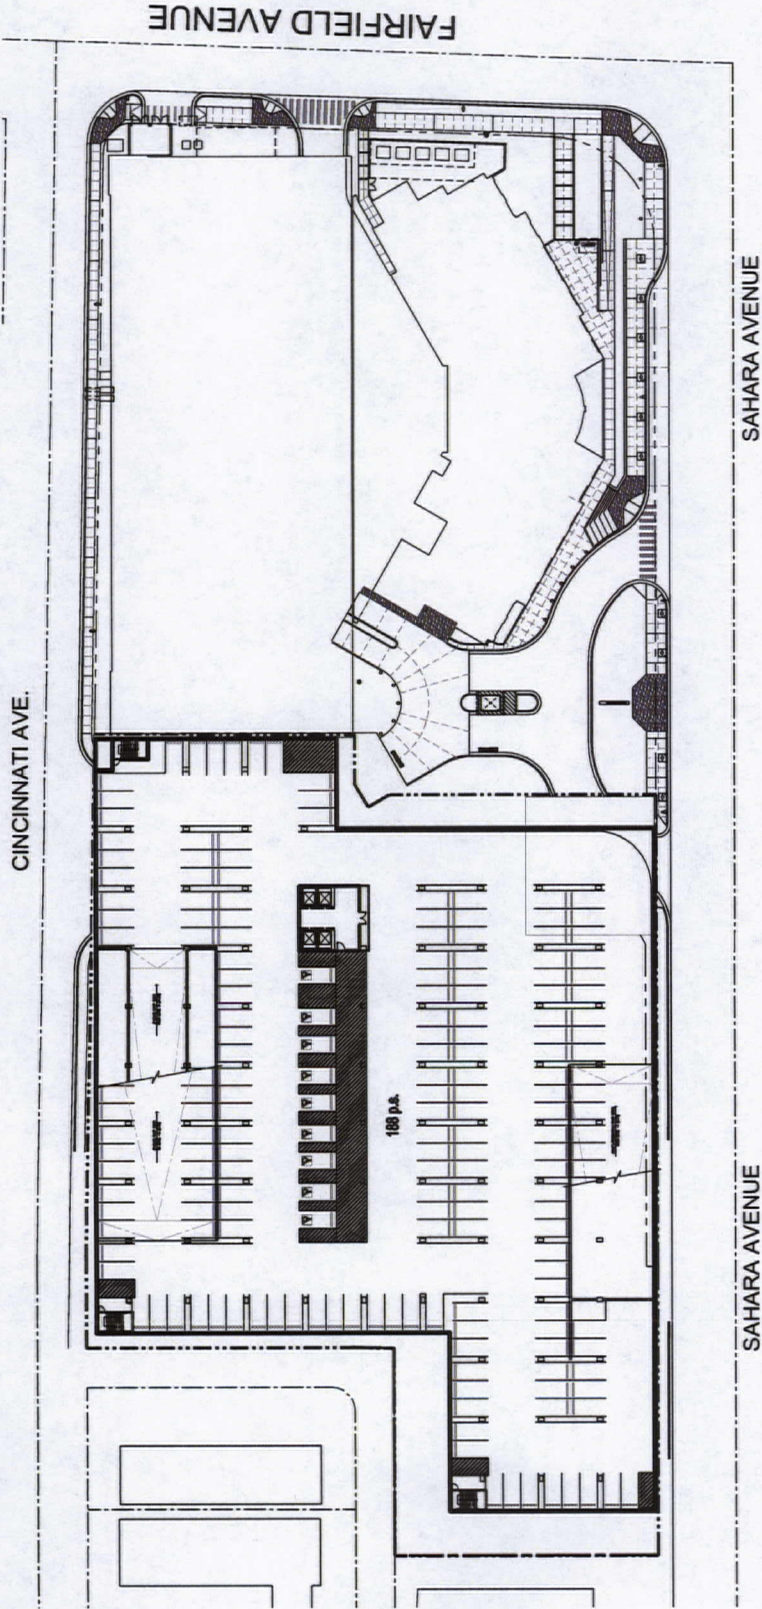

ED VANCE AND ASSOCIATES
 1000 LAS VEGAS AVENUE, SUITE 100
 LAS VEGAS, NEVADA 89144
 P. 702.546.8195 F. 702.546.8196
 www.edvanceandassociates.com

LEVEL (-2) - GARAGE PLAN (-20'-0")

SAHARA INVESTMENTS, LLC

ZON-25295 SUP-25262


SUP-25263 SUP-25264

SDR-25261 REVISED

02/14/08 PC


JANUARY 11, 2008

LAS VEGAS, NEVADA

 

RECEIVED

FEB 04 2008

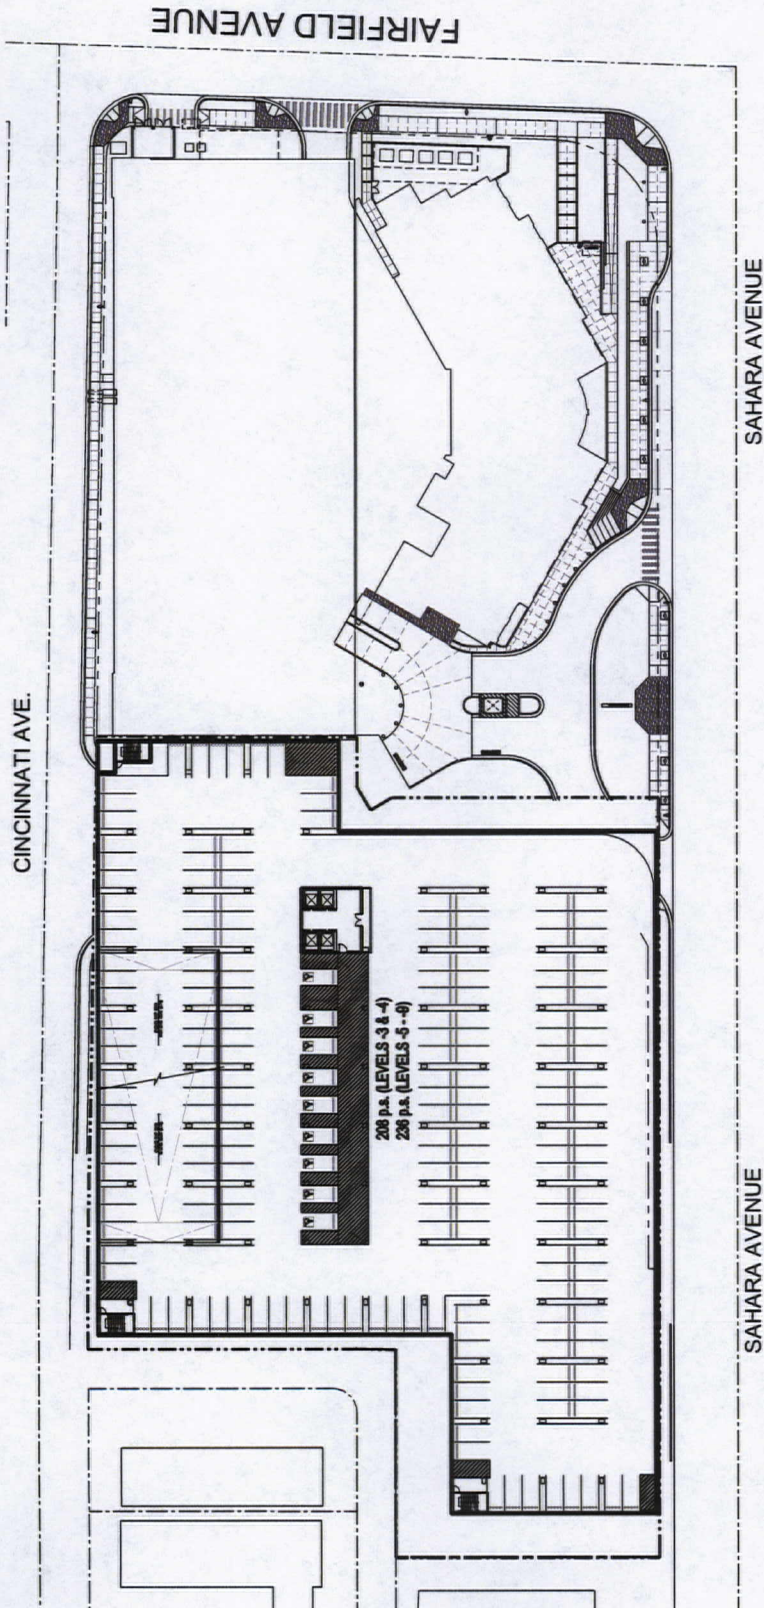

ED VANCE AND ASSOCIATES
1000 AVENUE OF THE ARTS, SUITE 100
LAS VEGAS, NEVADA 89144
P. 702.246.6195 F. 702.246.6196
WWW.EXAARCHITECTS.COM


LEVEL (-3 - -9) - GARAGE PLAN (-30'-0" - -90'-0")

SAHARA INVESTMENTS, LLC

JANUARY 11, 2008



LAS VEGAS, NEVADA

ZON-25295 SUP-25262
SUP-25263 SUP-25264
SDR-25261 REVISED
02/14/08 PC

 

RECEIVED

FEB 04 2008

 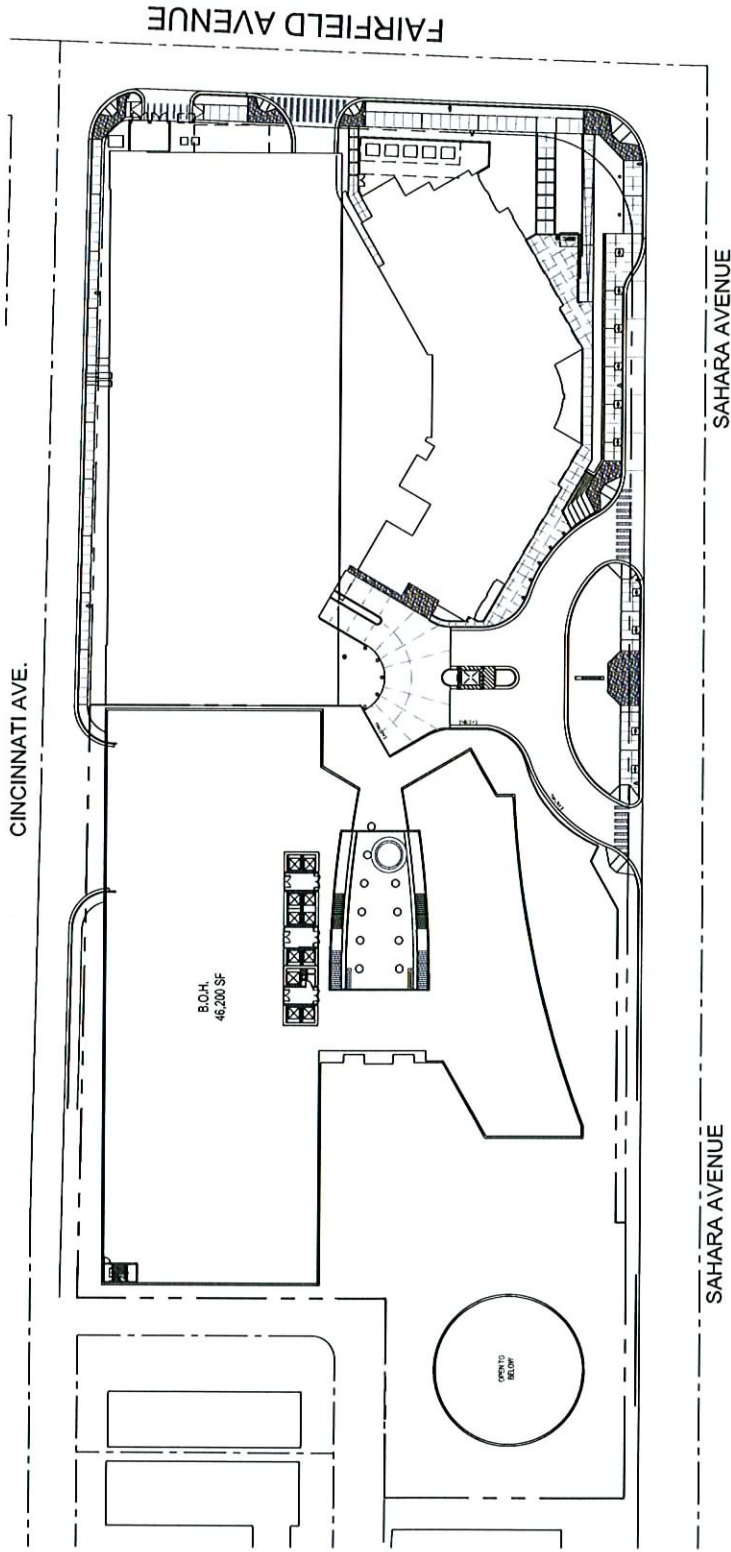


LAS VEGAS, NEVADA

RECEIVED
OCT 23 2007

LEVEL 2 - BACK OF HOUSE PLAN (+15'-0")
SAHARA INVESTMENTS, LLC
SUP-25262 SUP-25263 R 23, 2007
SUP-25264 SDR-25261
12/06/07 PC



ED VANCE AND ASSOCIATES
1000 LAS VEGAS AVENUE, SUITE 200
LAS VEGAS, NEVADA 89144
www.edvance.com

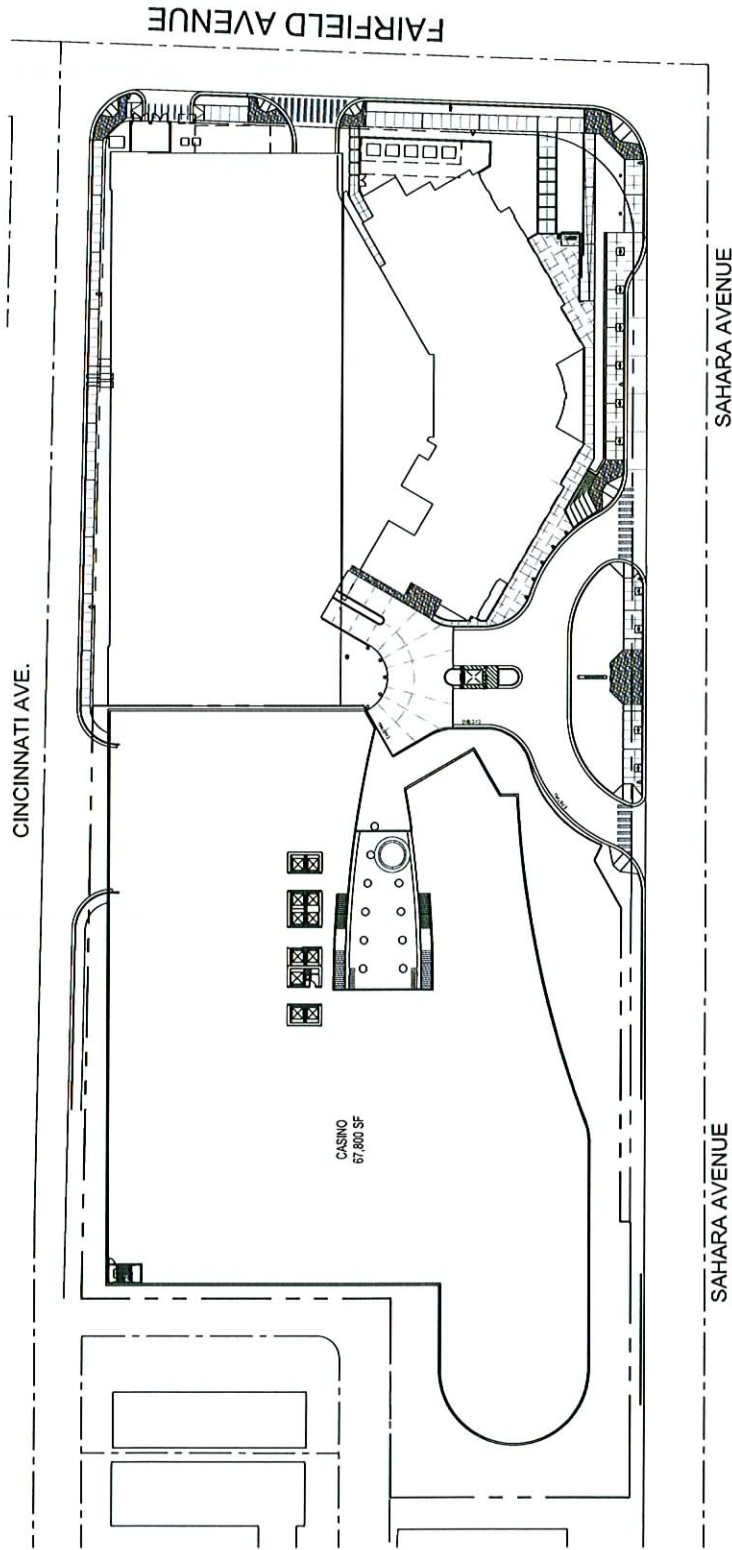

ED VANCE AND ASSOCIATES
 100 E. WILSON AVENUE, SUITE 100
 LAS VEGAS, NEVADA 89144
 (702) 735-1100
 www.exaassociates.com

LEVEL 3 - CASINO PLAN (+25'-0")


SAHARA INVESTMENTS, LLC



SUP-25262 SUP-25263 OCTOBER 23, 2007

SUP-25264 SDR-25261

12/06/07 PC

RECEIVED
 LAS VEGAS, NEVADA
 OCT 23 2007

 

 
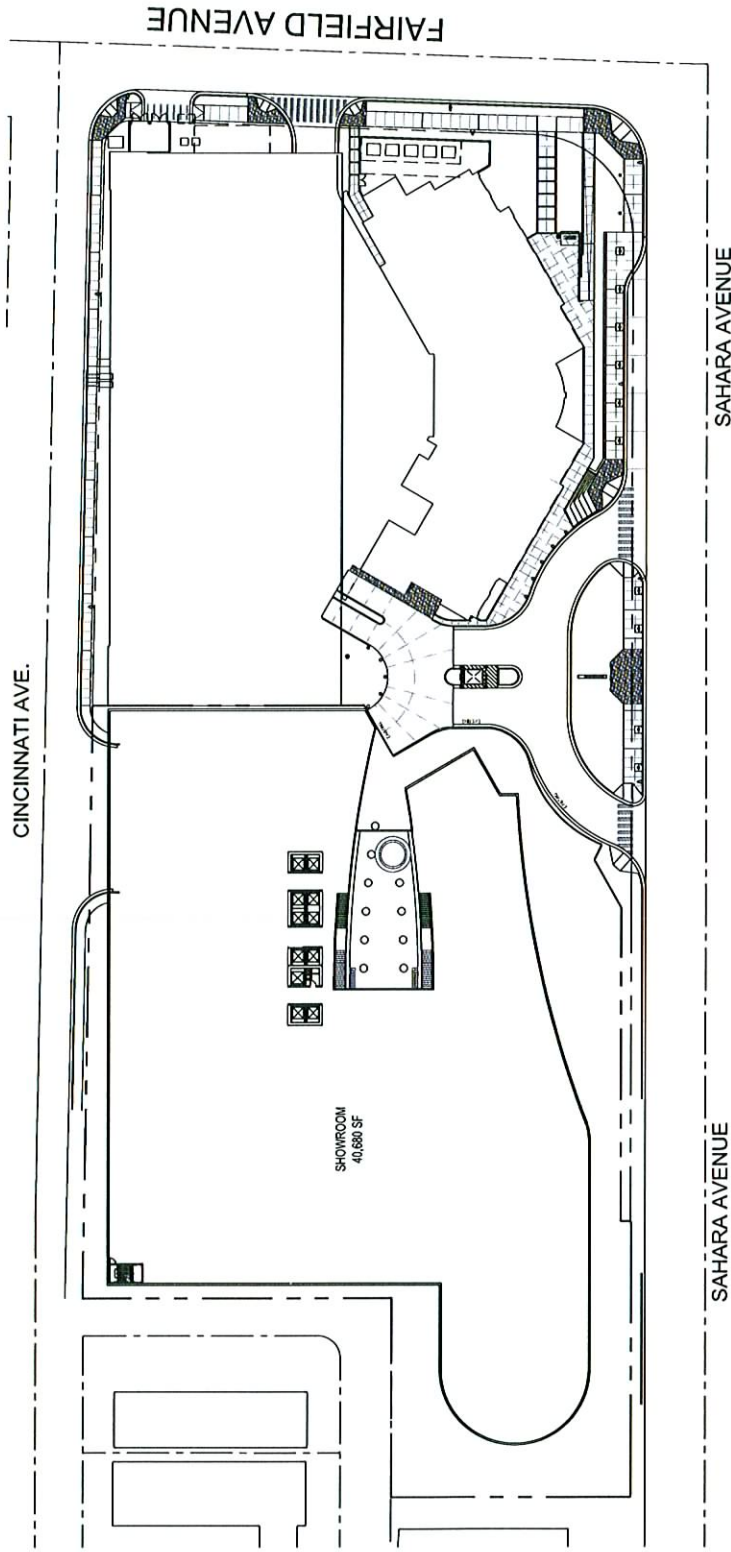


RECEIVED
OCT 23 2007
LAS VEGAS, NEVADA

LEVEL 4 - SHOWROOM PLAN (+55'-0")
SAHARA INVESTMENTS, LLC
SUP-25262 SUP-25263 OCTOBER 23, 2007
SUP-25264 SDR-25261
12/06/07 PC



ED VANCE AND ASSOCIATES
ARCHITECTS
1000 W. FLORISSANT AVE.
LAS VEGAS, NEVADA 89104
P. 702.546.8199 F. 702.546.8196
www.edvance.com

 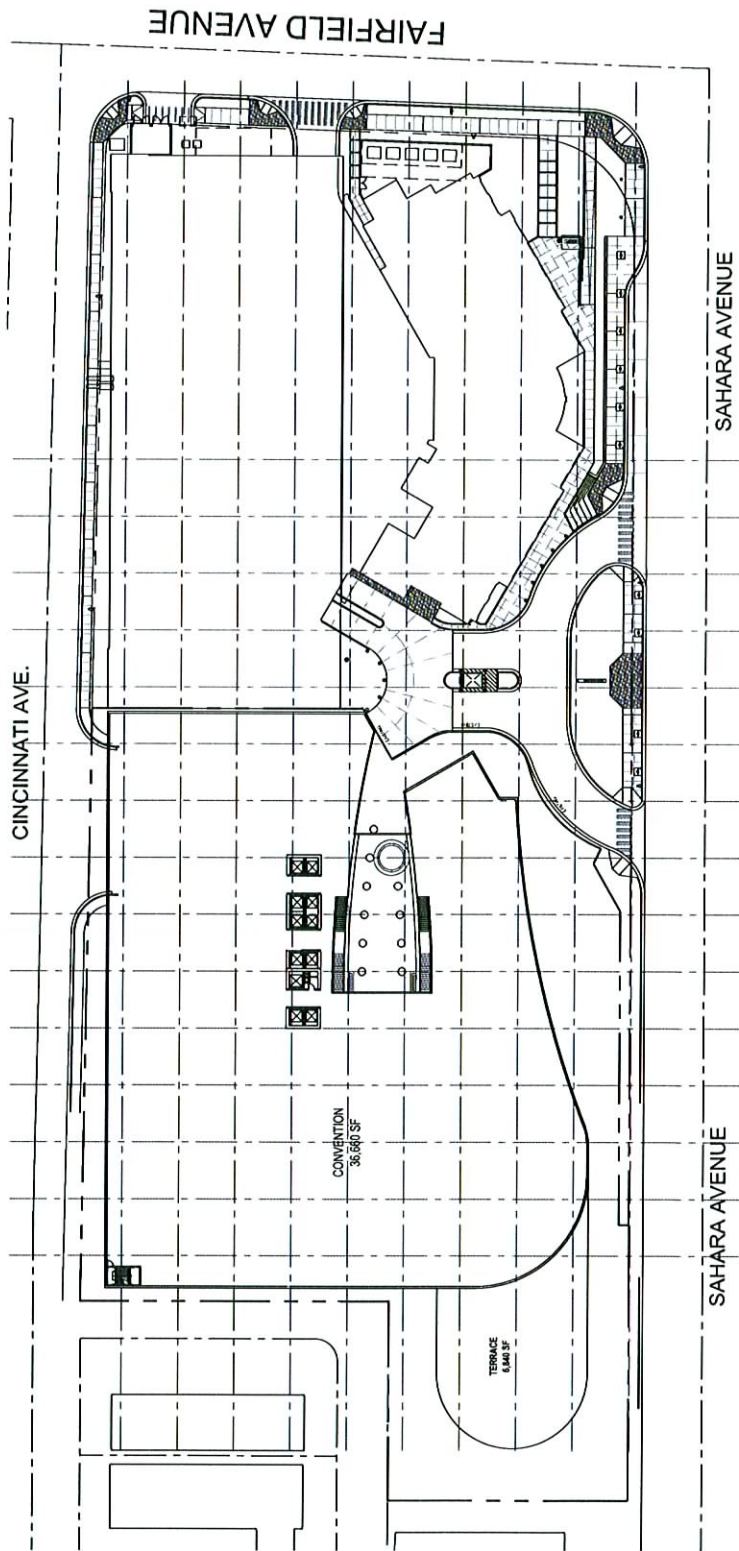

RECEIVED
LAS VEGAS, NEVADA
OCT 23 2007

LEVEL 5 - CONVENTION PLAN (+75'-0")

SAHARA INVESTMENTS, LLC



SUP-25262 SUP-25263 OCTOBER 23, 2007

SUP-25264 SDR-25261

12/06/07 PC





E&A
ED VANCE AND ASSOCIATES
ARCHITECTS
1000 LAS VEGAS AVENUE, SUITE 1000
LAS VEGAS, NEVADA 89144
TEL: 702.735.1100 FAX: 702.735.1101
WWW.EANDASSOCIATES.COM

 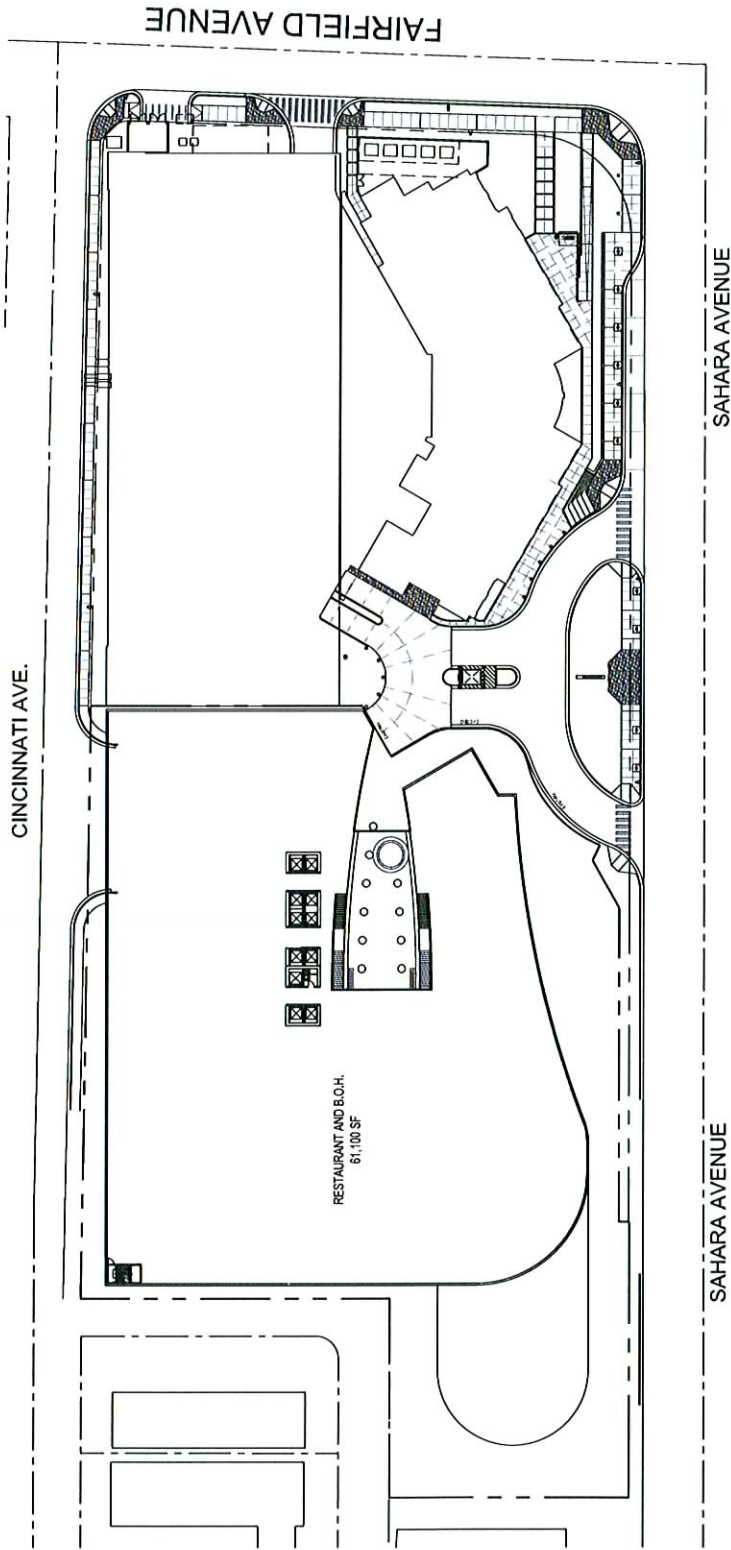

RECEIVED
 OCT 23 2007
 LAS VEGAS NV/ADA

LEVEL 6 RESTAURANT PLAN (+95'-0")
 SAHARA INVESTMENTS, LLC
 SUP-25262 SUP-25263
 SUP-25264 SDR-25261
 12/06/07 PC
 OCTOBER 23, 2007



EXA
 ARCHITECTS
 1000 W. WILSON AVENUE, SUITE 100
 LAS VEGAS, NEVADA 89144
 P. 702.444.1100 F. 702.444.1101
 WWW.EXARCHITECTS.COM

 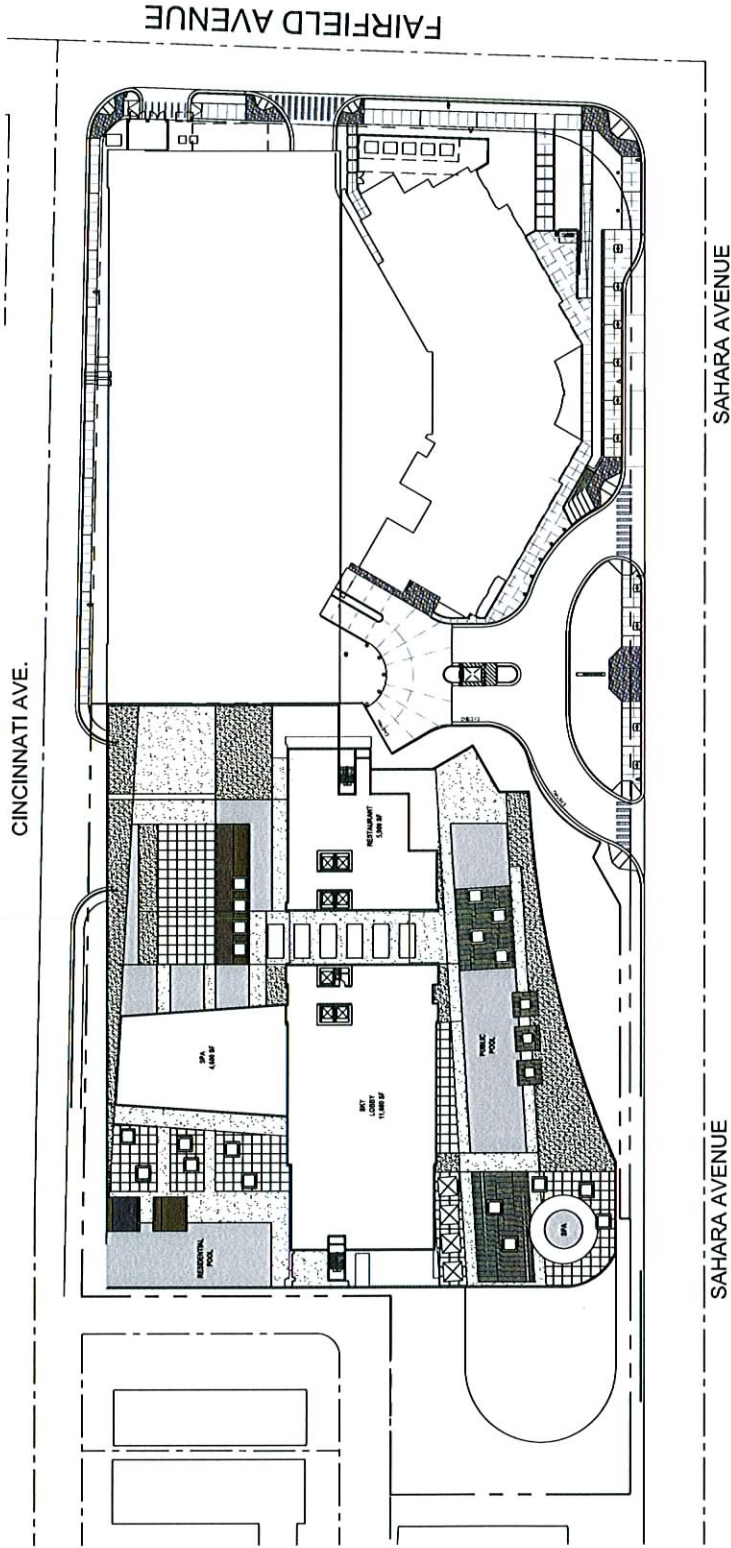

LEVEL 7 - SKY LOBBY & POOL DECK LEVEL (+115'-0")
 SAHARA INVESTMENTS, LLC
 SUP-25262 SUP-25263 OCTOBER 23, 2007
 SUP-25264 SDR-25261
 12/06/07 PC

RECEIVED
 LAS VEGAS, NEVADA
 OCT 23 2007



E&A
 ENGINEERS & ARCHITECTS
 1000 W. FLORISSANT AVE., SUITE 100
 LAS VEGAS, NEVADA 89144
 P: 702.466.8396 F: 702.466.8396

 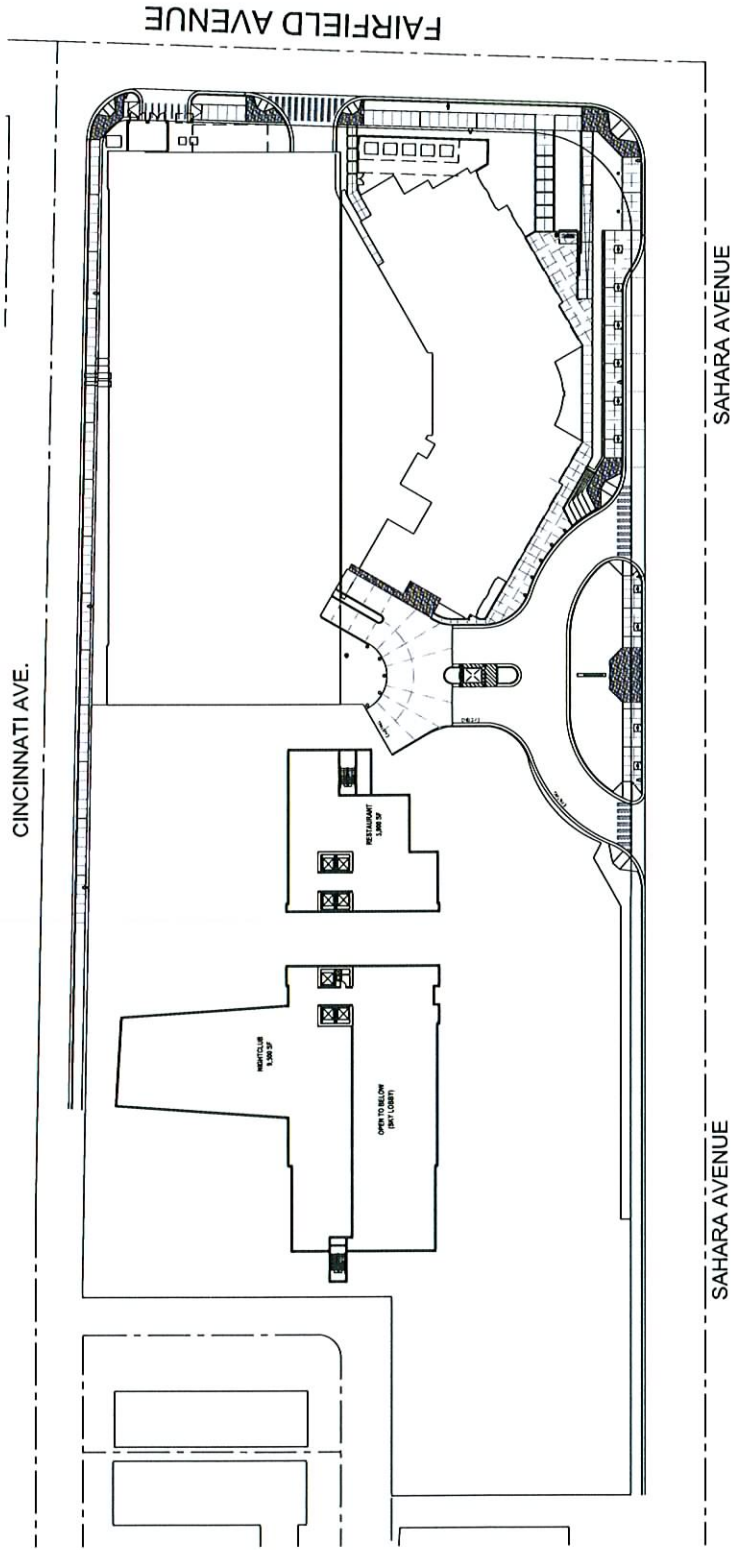

RECEIVED
OCT 23 2007
CLAS VEGAS NEVADA

LEVEL 8 - CLUB & RESTAURANT LEVEL (+135'-0")
OCTOBER 23, 2007
SAHARA INVESTMENTS, LLC
SUP-25262 SUP-25263
SUP-25264 SDR-25261
12/06/07 PC



FXA
STUDIO
ED VANCE AND ASSOCIATES
ARCHITECTS
LAS VEGAS, NEVADA 89144
P. 702.666.8100 F. 702.666.8101
WWW.FXASTUDIO.COM

 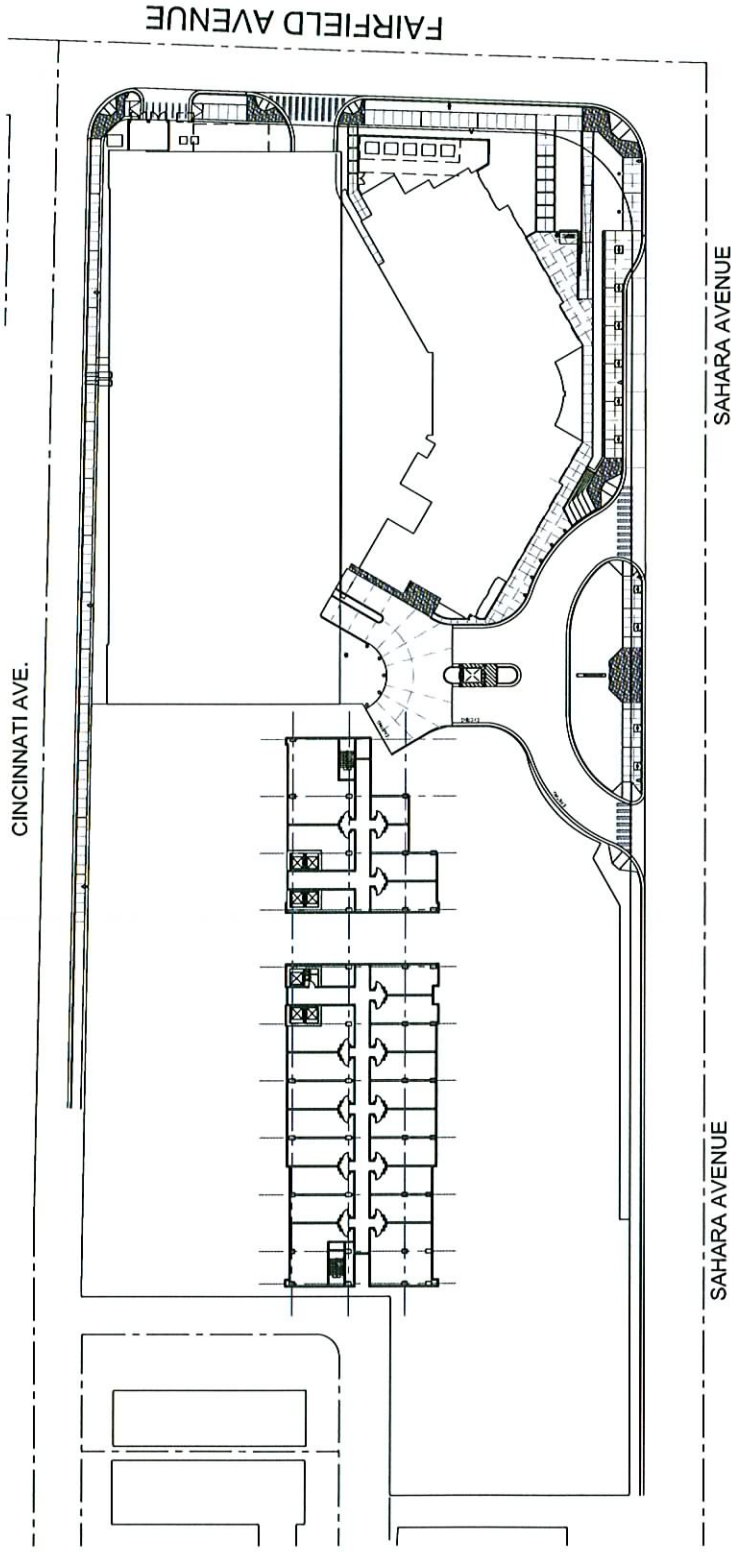

RECEIVED
LAS VEGAS, NEVADA
OCT 23 2007

LEVEL 9 - 10 TOWER LEVEL HOTEL (+145'-0" thru +155'-0")
 SAHARA INVESTMENTS, LLC
 SUP-25262 SUP-25263
 SUP-25264 SDR-25261
 12/06/07 PC
 OCTOBER 23, 2007


EXA
 ENGINEERS & ARCHITECTS
 1000 LAS VEGAS BLVD., SUITE 1000
 LAS VEGAS, NEVADA 89144
 P. 702.446.8196 F. 702.446.8196

 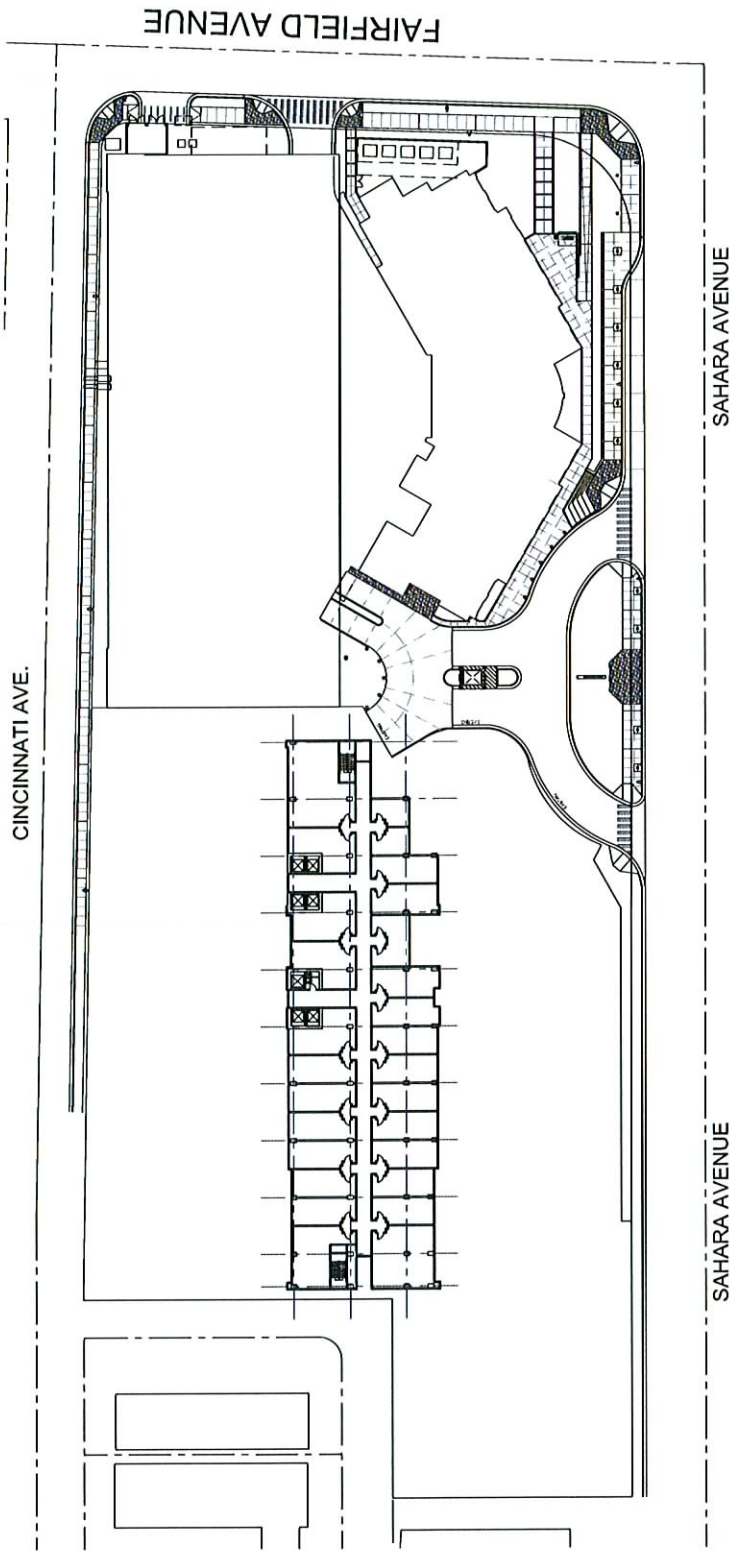

RECEIVED
 LAS VEGAS, NEVADA
 OCT 23 2007

LEVEL 11 - 20 TOWER PLAN HOTEL (+165'-0" thru +245'-0")
 SAHARA INVESTMENTS, LLC
SUP-25262 SUP-25263
SUP-25264 SDR-25261
 12/06/07 PC


EX&A
 ARCHITECTS
 1000 W. VANDERBILT AVENUE
 LAS VEGAS, NEVADA 89144
 P: 702.344.8100 F: 702.344.8104
 www.exaarchitects.com

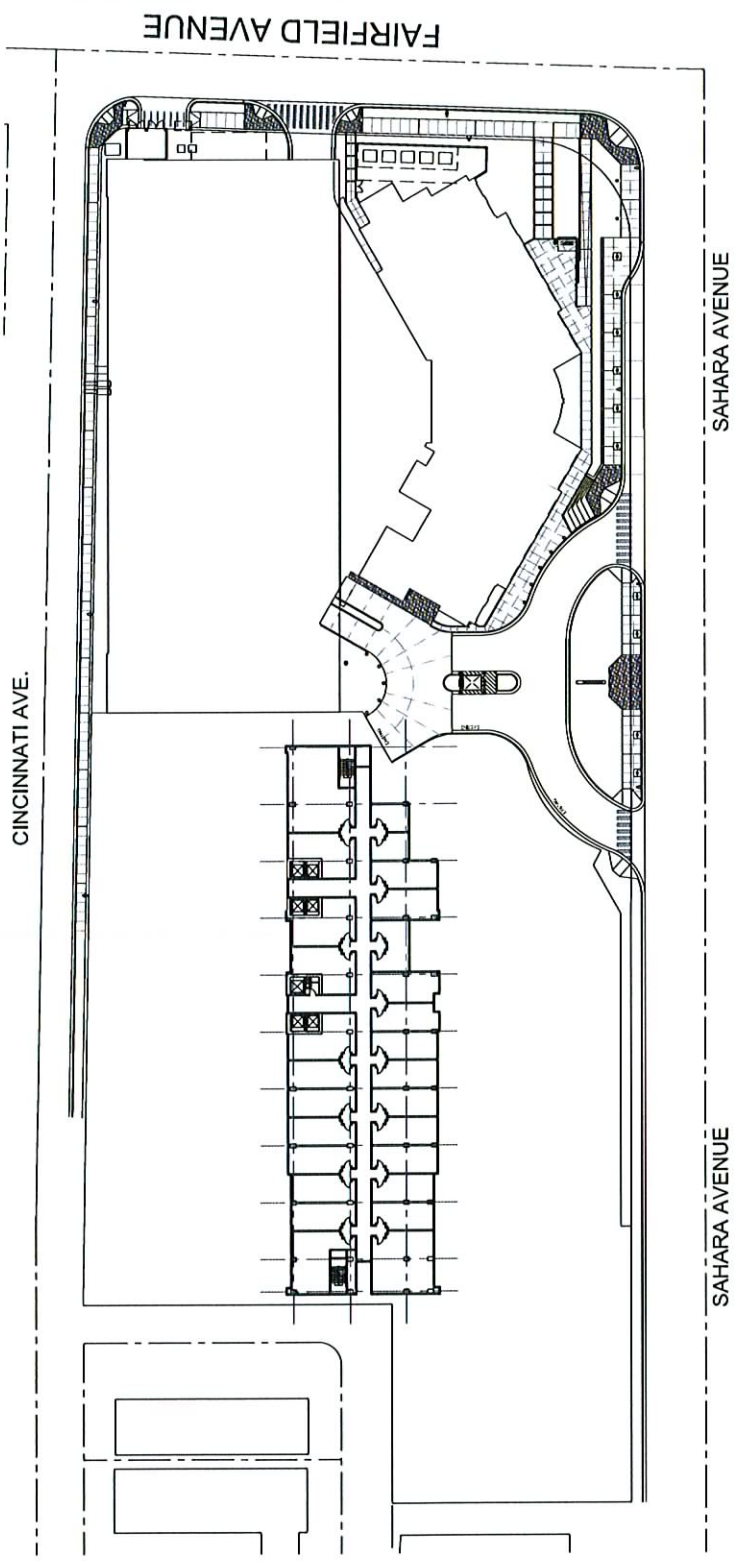

RECEIVED
LAS VEGAS, NEVADA
OCT 23 2007

LEVEL 21- 44 TOWER PLAN HOTEL (+255'-0" thru +495'-0")
 SAHARA INVESTMENTS, LLC
 OCTOBER 23, 2007
SUP-25262 SUP-25263
SUP-25264 SDR-25261
 12/06/07 PC

EX&A
 ARCHITECTS
 1000 LAS VEGAS BLVD.
 SUITE 200
 LAS VEGAS, NV 89101
 P. 702.844.8785 F. 702.844.8786
 WWW.EXANDASSOCIATES.COM

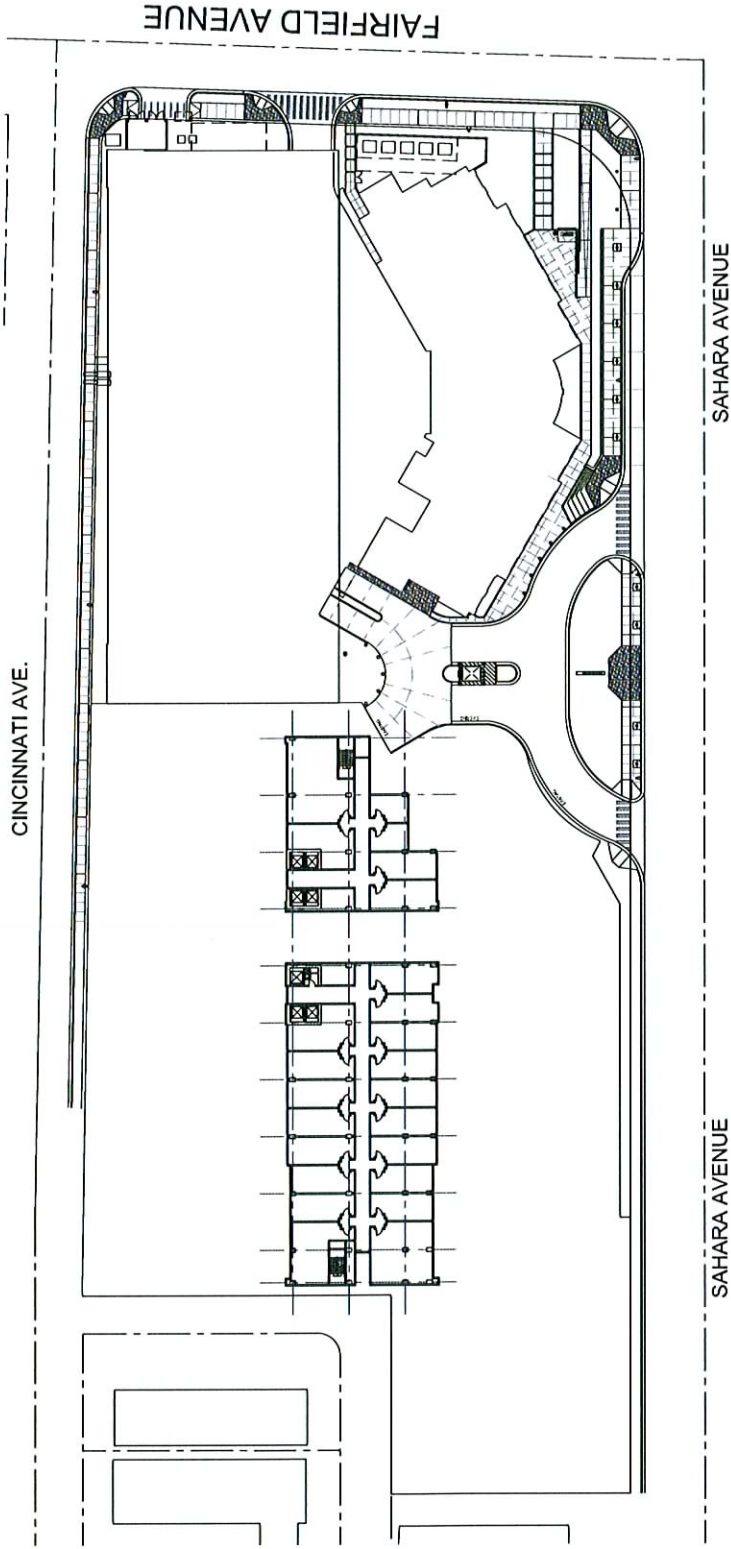

EXA ARCHITECTS
10000 W. WILLOW AVE.
LAS VEGAS, NEVADA 89144
P. 702.844.8396 F. 702.844.8396
WWW.EXAARCHITECTS.COM

LEVEL 45 - 58 TOWER PLAN CONDO/HOTEL (+505'-0" thru +635'-0")


SAHARA INVESTMENTS, LLC


SUP-25262 SUP-25263 TOBER 23, 2007

SUP-25264 SDR-25261

12/06/07 PC

DECEIVED
LAS VEGAS, NEVADA
OCT 23 2007

 

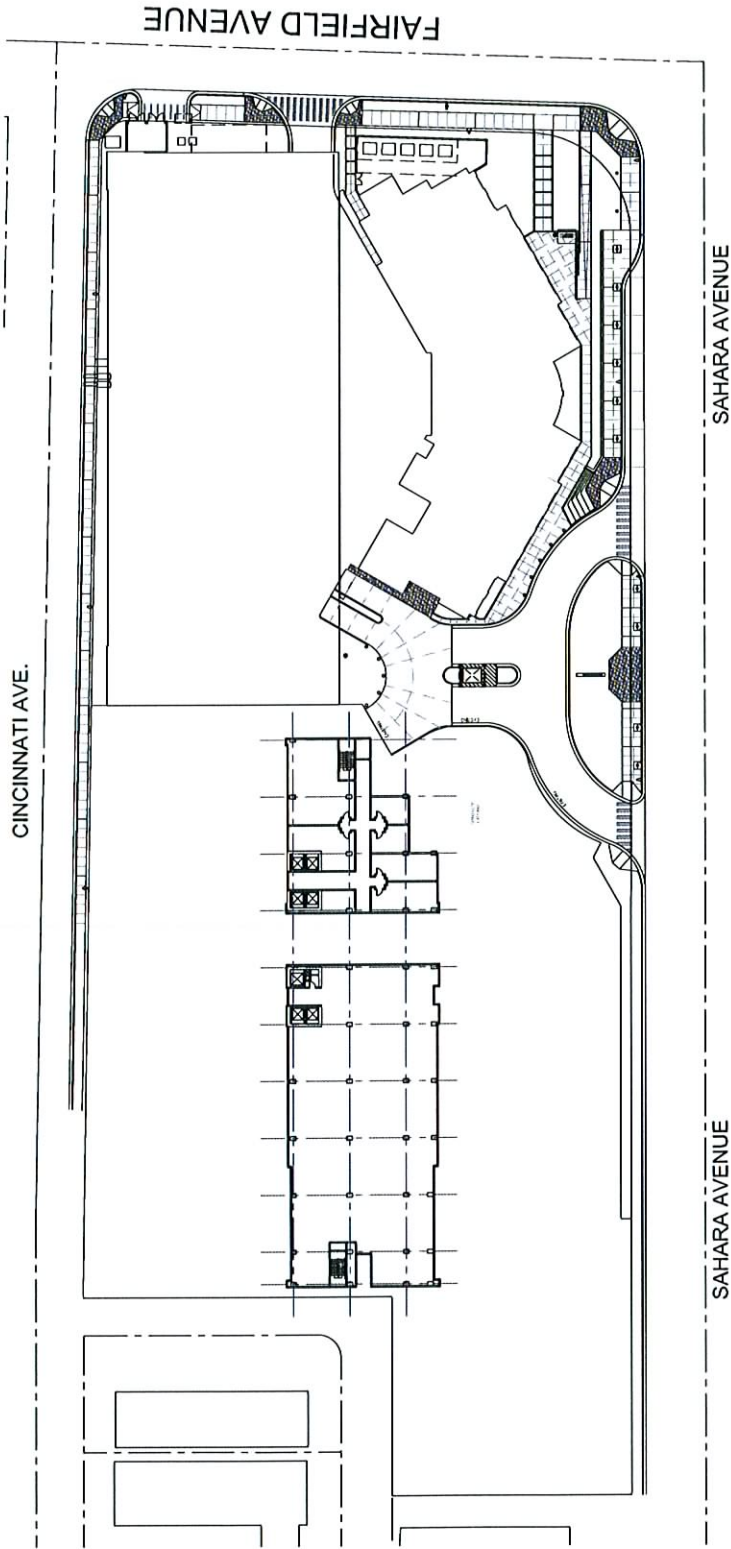



EX&A
 architects
 10 VANCE AND ASSOCIATES
 1000 S. VANCE AVE., SUITE 100
 LAS VEGAS, NEVADA 89144
 P. 702.844.8189 F. 702.844.8196

LEVEL 59 - 60 SPLIT TOWER PLAN CONDO/HOTEL (+635'-0" - 655'-0")
 SAHARA INVESTMENTS, LLC

SUP-25262 SUP-25263
SUP-25264 SDR-25261
 12/06/07 PC

RECEIVED
 LAS VEGAS, NEVADA
OCT 23 2007

 

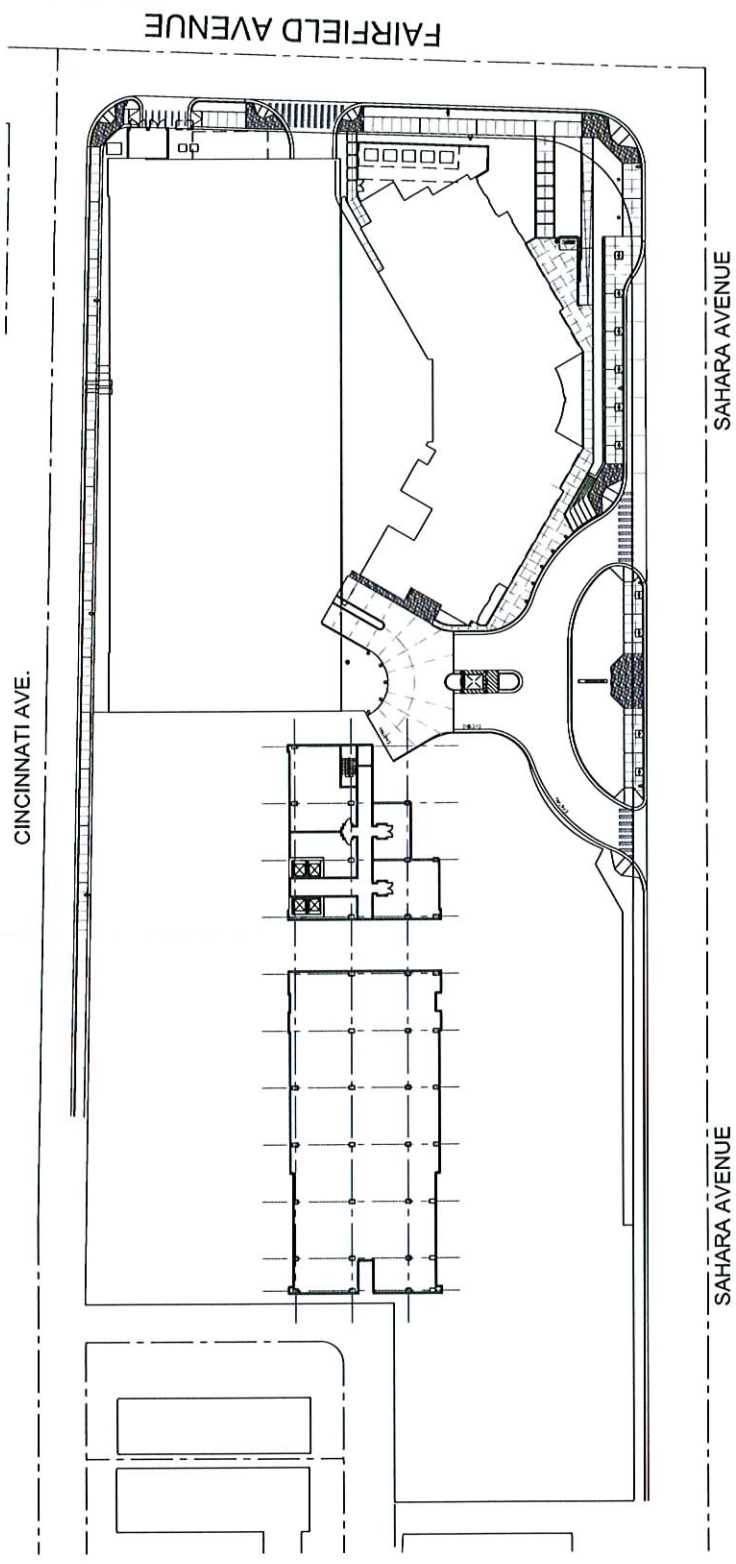

EX&A
architects

ED VANCE AND ASSOCIATES
100 E. FLAVIN DRIVE, SUITE 100
LAS VEGAS, NEVADA 89101
P: 702.444.1100 F: 702.444.1101
www.exaarchitects.com

LEVEL 61-LEVEL 72 - TYP. TOWER (CONDO/HOTEL) & RESTAURANT PLAN (665'-0" - 725'-0")

SAHARA INVESTMENTS, LLC

SUP-25262 SUP-25263
SUP-25264 SDR-25261
12/06/07 PC

OCTOBER 23, 2007



PROJECTIVE
LAS VEGAS, NEVADA
OCT 23 2007

SCALE: 1" = 30'-0"