



PLANNING & DEVELOPMENT DEPARTMENT

STATEMENT OF FINANCIAL INTEREST

Case Number: **SUP-25263** APN: 162-04-807-004, 005 and 162-04-814-002

Name of Property Owner: Sahara Investments, LLC

Name of Applicant: Sahara Investments, LLC

Name of Representative: Andrew Fonfa, Manager

To the best of your knowledge, does the Mayor or any member of the City Council or Planning Commission have any financial interest in this or any other property with the property owner, applicant, the property owner or applicant's general or limited partners, or an officer of their corporation or limited liability company?

☐ Yes


☒ No

If yes, please indicate the member of the City Council or Planning Commission who is involved and list the name(s) of the person or persons with whom the City Official holds an interest. Also list the Assessor's Parcel Number if the property in which the interest is held is different from the case parcel.

City Official: _____

Partner(s): _____

APN: _____

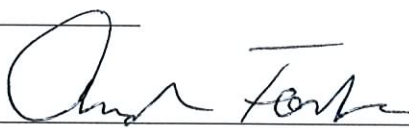
Signature of Property Owner: 



Print Name: Andrew Fonfa, Manager

Subscribed and sworn before me

This 27 day of Oct., 20 07

Jennifer E. Moss
Notary Public in and for said County and State

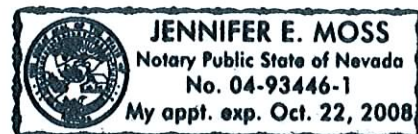

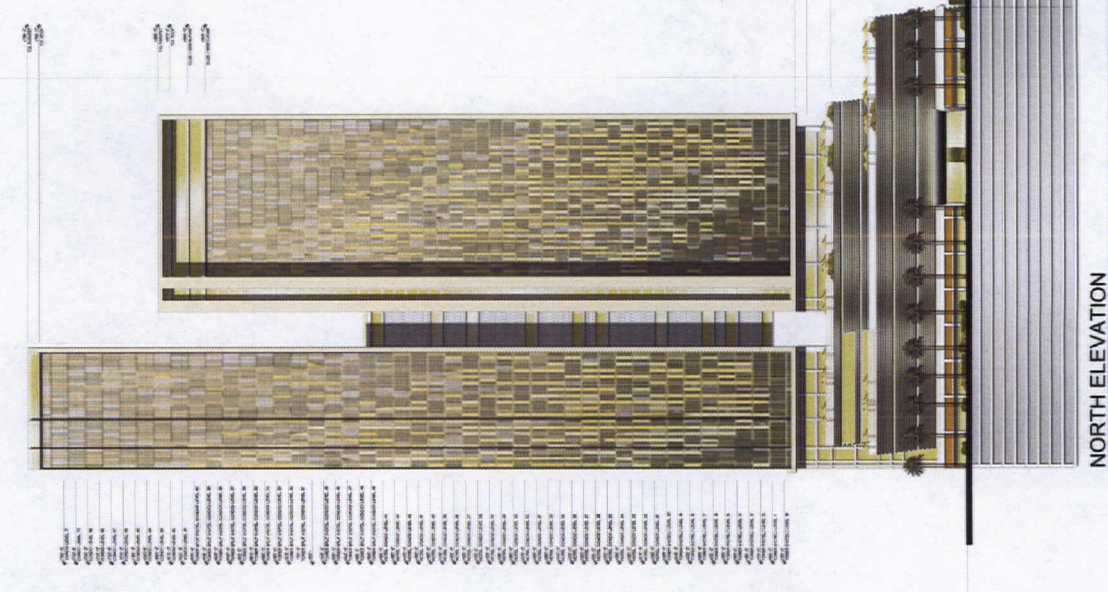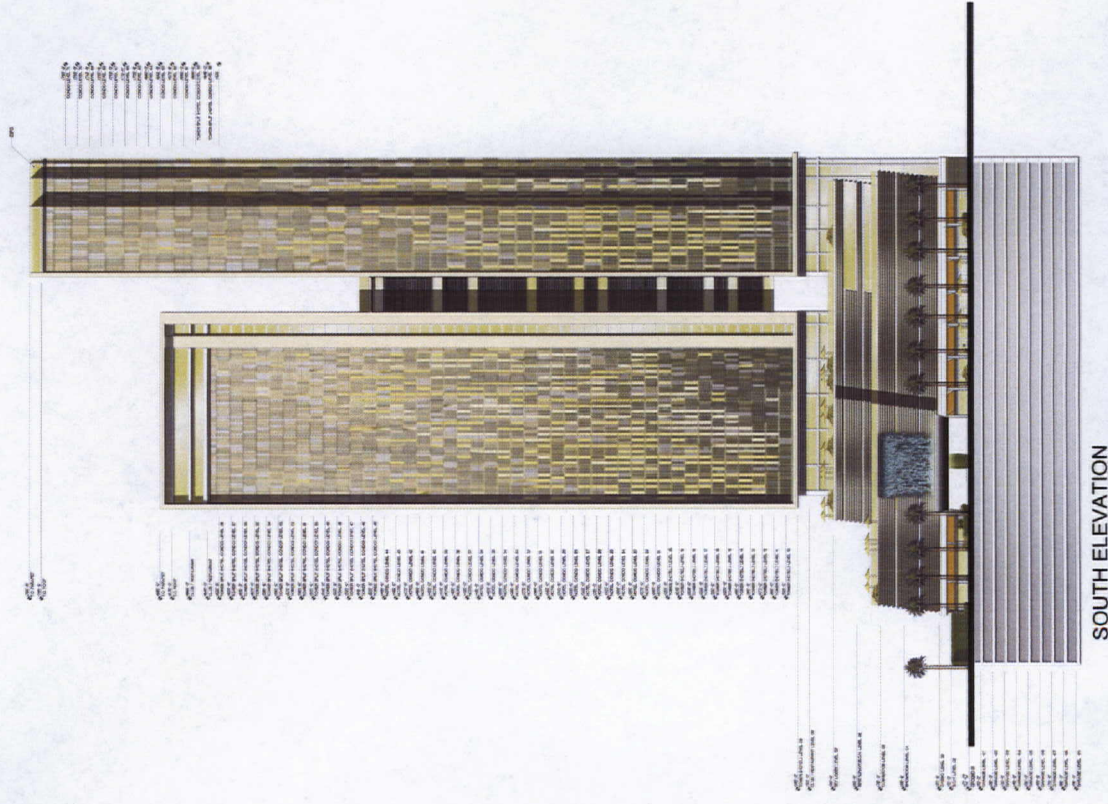

EDWARD ANASSIATIS ASSOCIATES
 905 LAMAR AVENUE, SUITE 100
 LAS VEGAS, NEVADA 89144
 www.edwardanassiatis.com


EXTERIOR ELEVATIONS

SAHARA INVESTMENTS, LLC

ZON-25295 SUP-25262
 SUP-25263 SUP-25264
 SDR-25261 REVISED
 02/14/08 PC



OCTOBER 8, 2007

LAS VEGAS, NEVADA

 

RECEIVED

FEB 04 2008

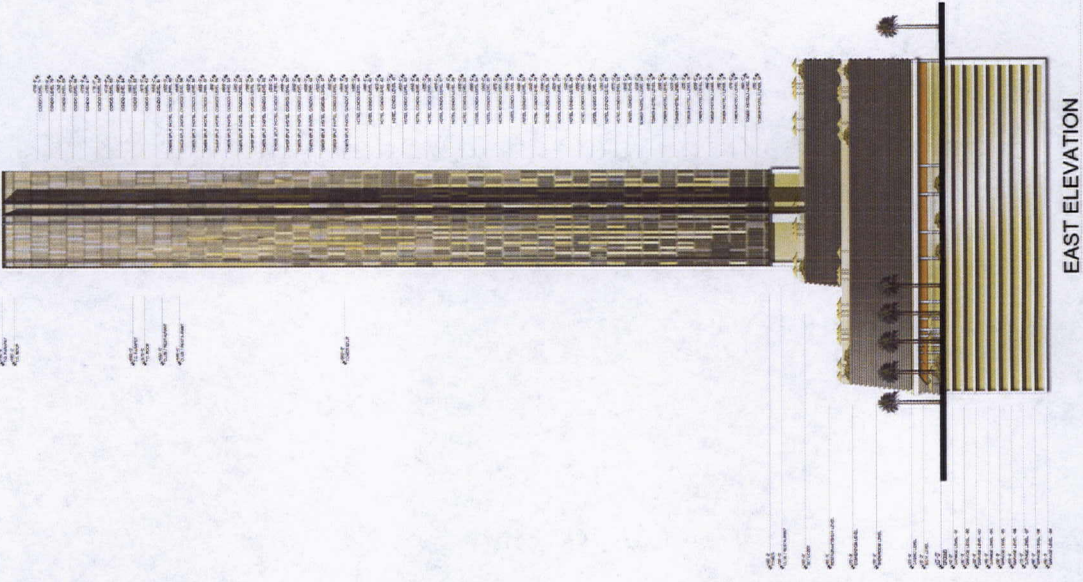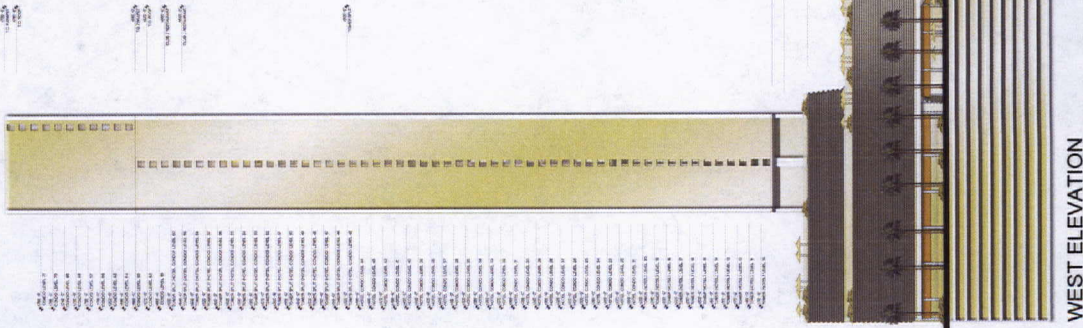

ED VANCE AND ASSOCIATES
900 S PAVLEN CENTER DRIVE SUITE 100
LAS VEGAS, NEVADA 89144
WWW.EDVANCEARCHITECTS.COM


EXTERIOR ELEVATIONS

SAHARA INVESTMENTS, LLC

ZON-25295 SUP-25262
SUP-25263 SUP-25264
SDR-25261 REVISED
02/14/08 PC


OCTOBER 8, 2007

LAS VEGAS, NEVADA

 


RECEIVED

FEB 04 2008

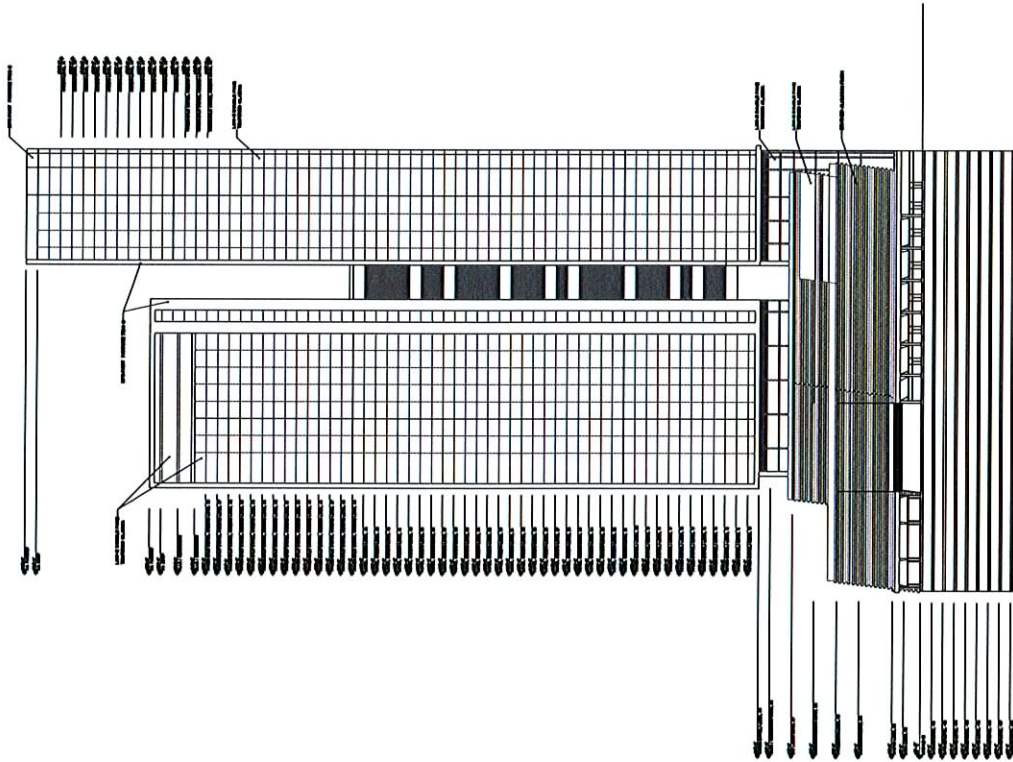

SOUTH ELEVATION

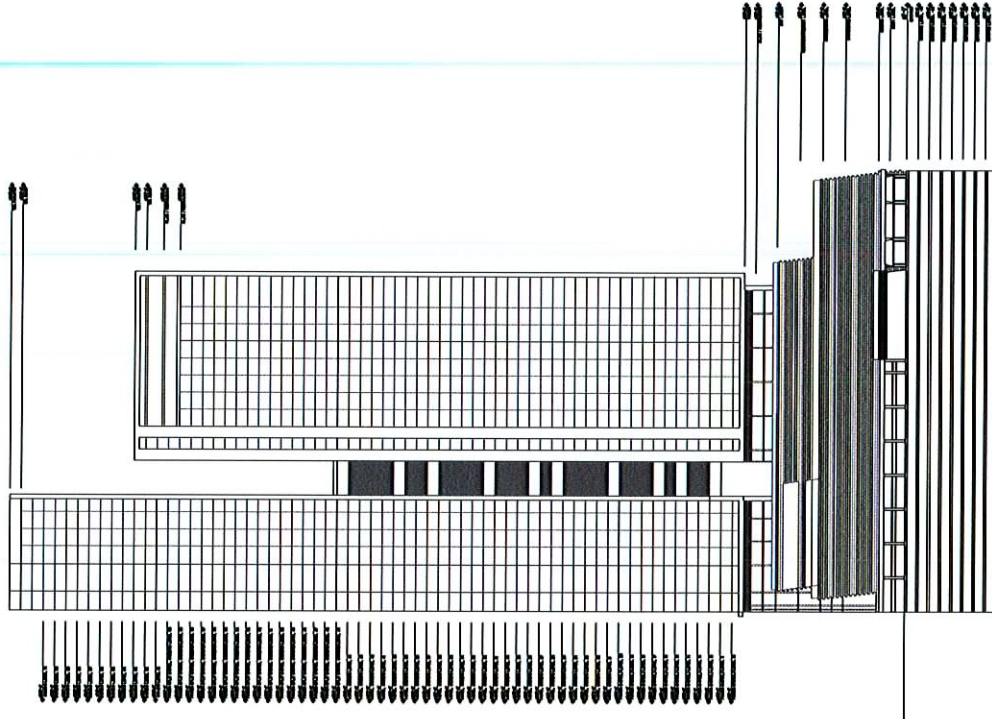

NORTH ELEVATION



ED VANCE AND ASSOCIATES
1000 W. WILSON AVENUE, SUITE 200
LAS VEGAS, NEVADA 89104
TEL: 702.431.1100 FAX: 702.431.1106
WWW.EXAARCHITECTS.COM

EXTERIOR ELEVATIONS

SAHARA INVESTMENTS, LLC


SUP-25262 SUP-25263


SUP-25264 SDR-25261

12/06/07 PC


OCTOBER 23, 2007

DECEIVED
LAS VEGAS, NEVADA
OCT 23 2007

 

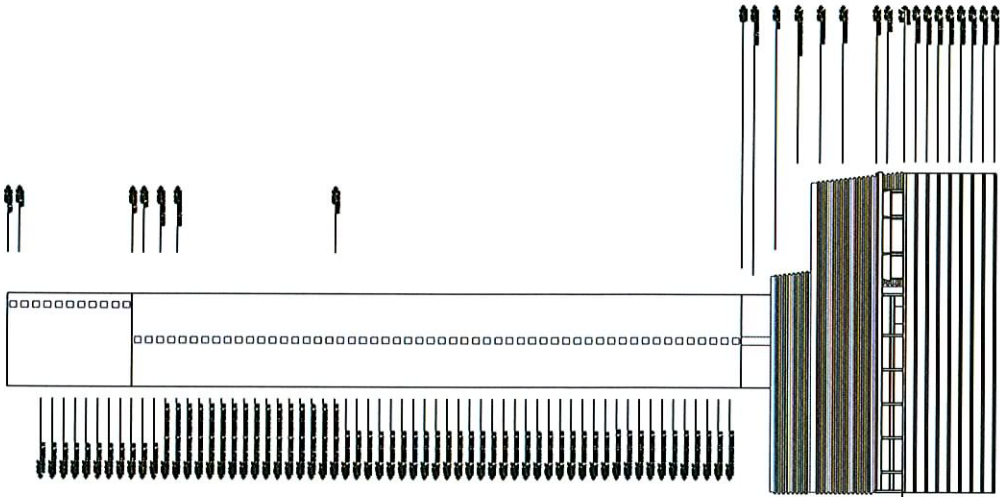

WEST ELEVATION

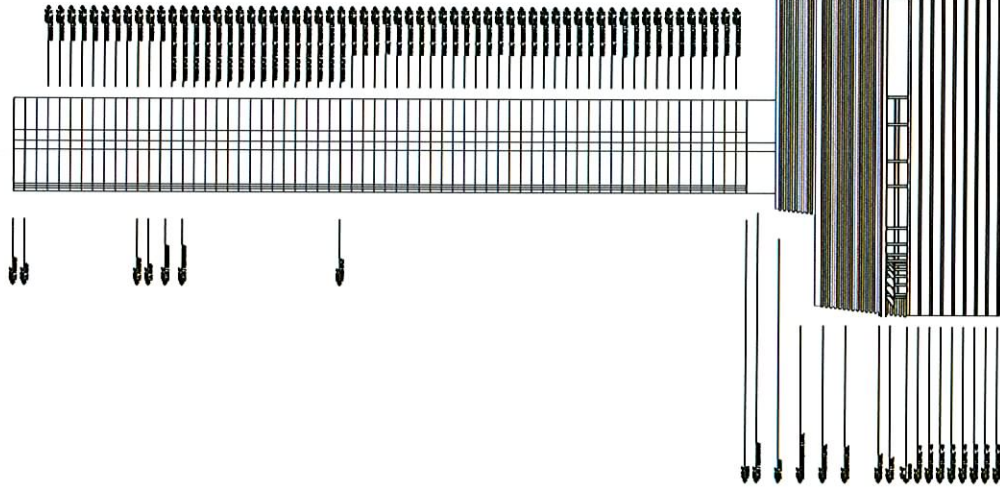

EAST ELEVATION



ED VANCE AND ASSOCIATES
100 S. VANCE DRIVE, SUITE 100
DALLAS, TEXAS 75241
P. 702.244.8100 F. 702.244.8106
www.edvanceandassociates.com

EXTERIOR ELEVATIONS

SAHARA INVESTMENTS, LLC


SUP-25262 SUP-25263

SUP-25264 SDR-25261


12/06/07 PC



SCALE 1" = 30'-0"

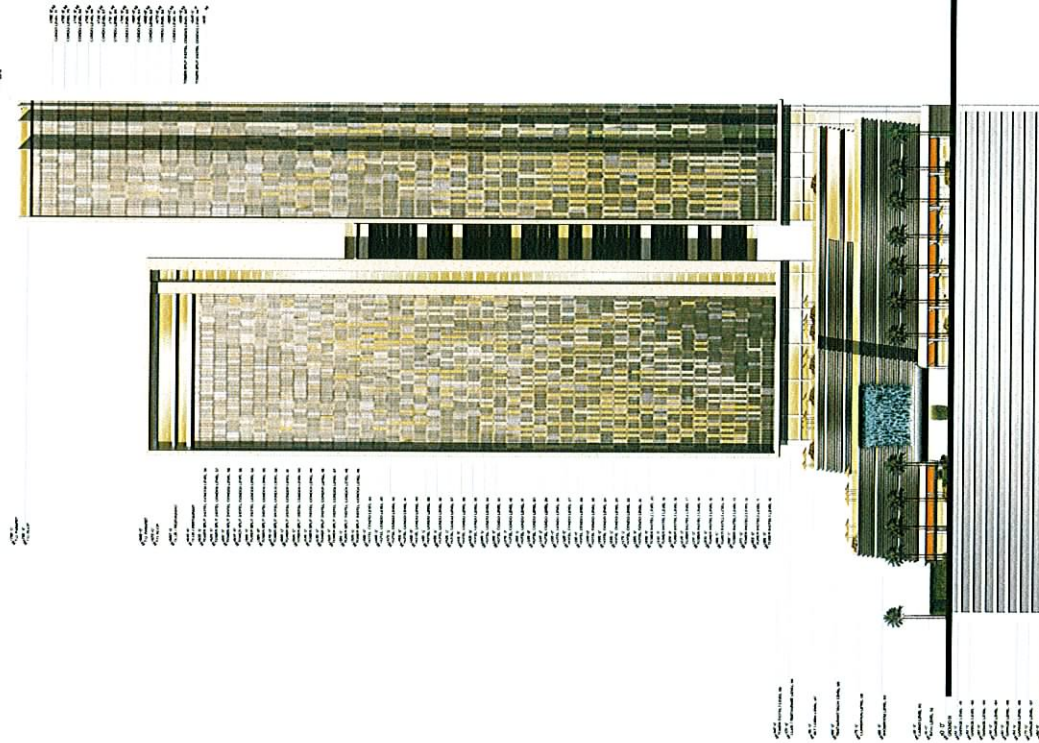

SOUTH ELEVATION

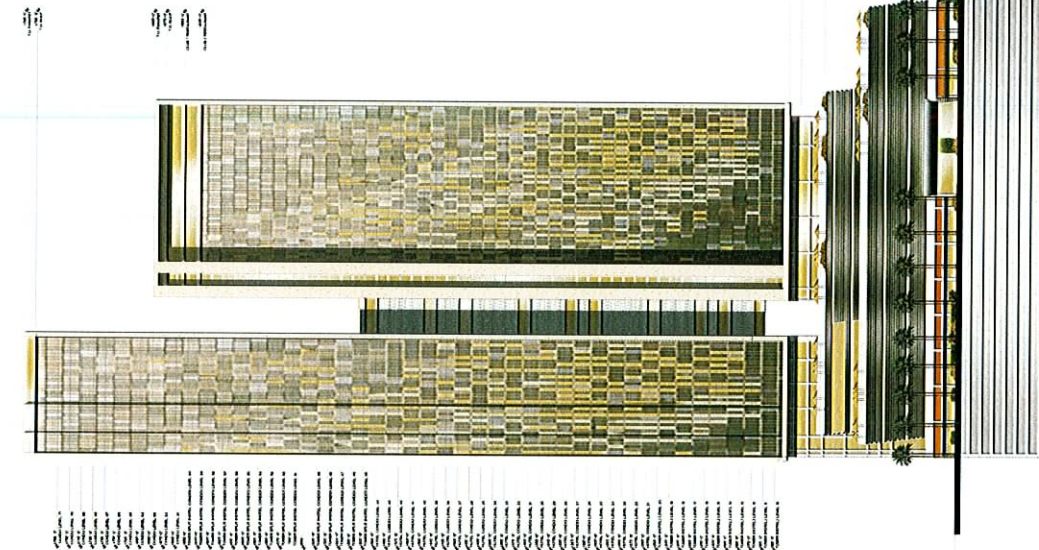

NORTH ELEVATION



ED VANCE AND ASS. CIATES
908 S. PAVILION CENTER DRIVE SUITE 100
LAS VEGAS, NV 89119
P. 702.246.8105 F. 702.246.8106
WWW.GOVARCHITECTS.COM


EXTERIOR ELEVATIONS
SAHARA INVESTMENTS, LLC

SUP-25262 SUP-25263
SUP-25264 SDR-25261
12/06/07 PC

OCTOBER 8, 2007

RECEIVED
LAS VEGAS, NEVADA
OCT 23 2007



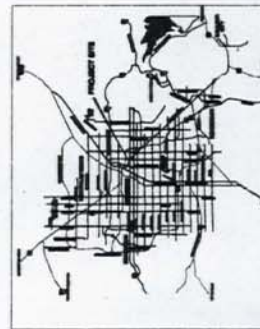

RECEIVED

JAN 1 5 2003

02/14/08 PC

JANUARY 11, 2008
ZON-25295
LAS VEGAS, NEVADA
SUP-25262

L2008
ZON-25295

SUP-25263


SDR-25261 REVISED

SITE/LANDSCAPE PLAN (+0'-0")

SAHARA INVESTMENTS LLC

EYKA

ED VANDER AND ASSOCIATES
160 S. PALM JON CENTER SUITE 200
LAS VEGAS, NEVADA 89144
P 702.946.1199 F 702.946.2194

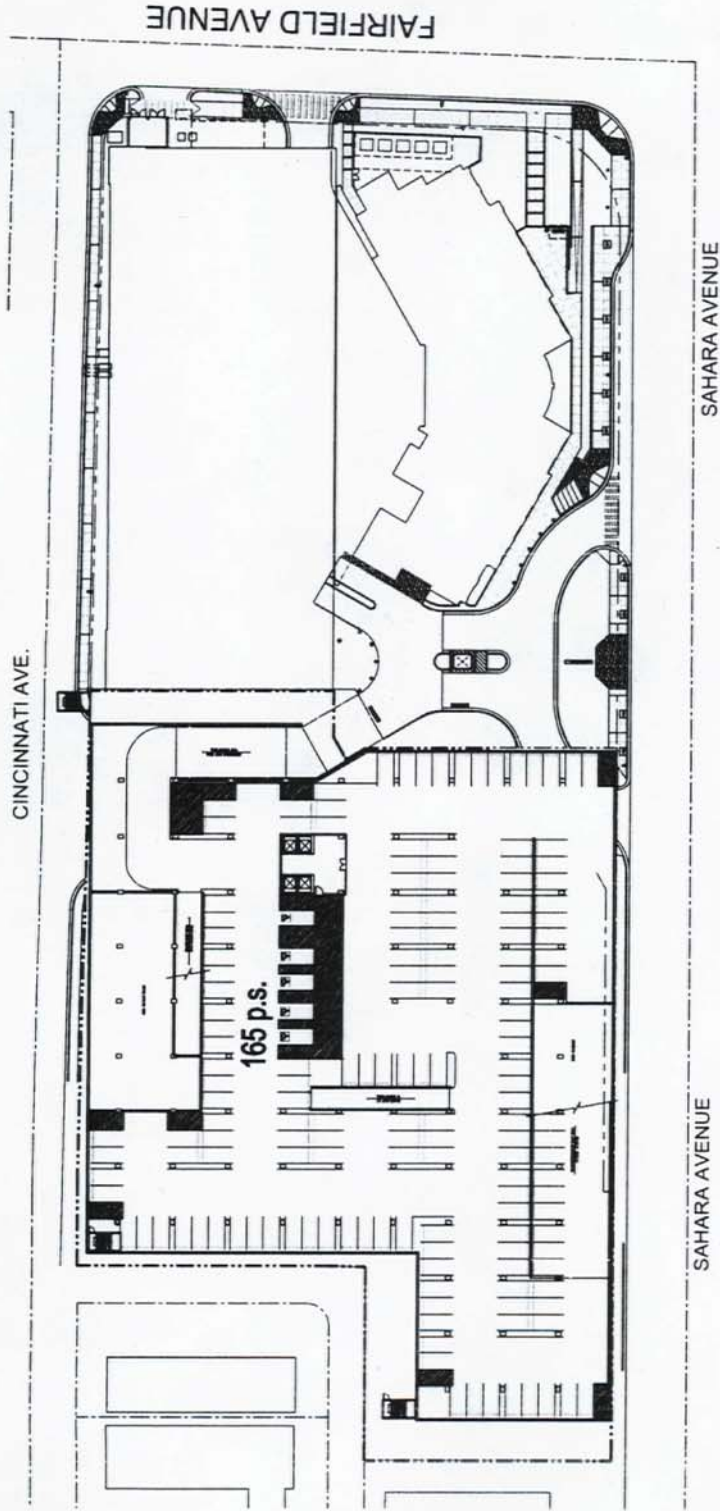


LEVEL (-1) - GARAGE PLAN (-10'-0")
SAHARA INVESTMENTS, LLC

JANUARY 11, 2009
ZON-25295 **SUP-25262A**
SUP-25263 **SUP-25264**
SDR-25261 **REVISED**
02/14/08 PC

RECEIVED
 JAN 14 2009

EXA
 ED VANCE AND ASSOCIATES
 ARCHITECTS
 1000 UNIVERSITY DRIVE, SUITE 200
 CINCINNATI, OH 45202
 (513) 521-1000
 www.edvanceandassociates.com

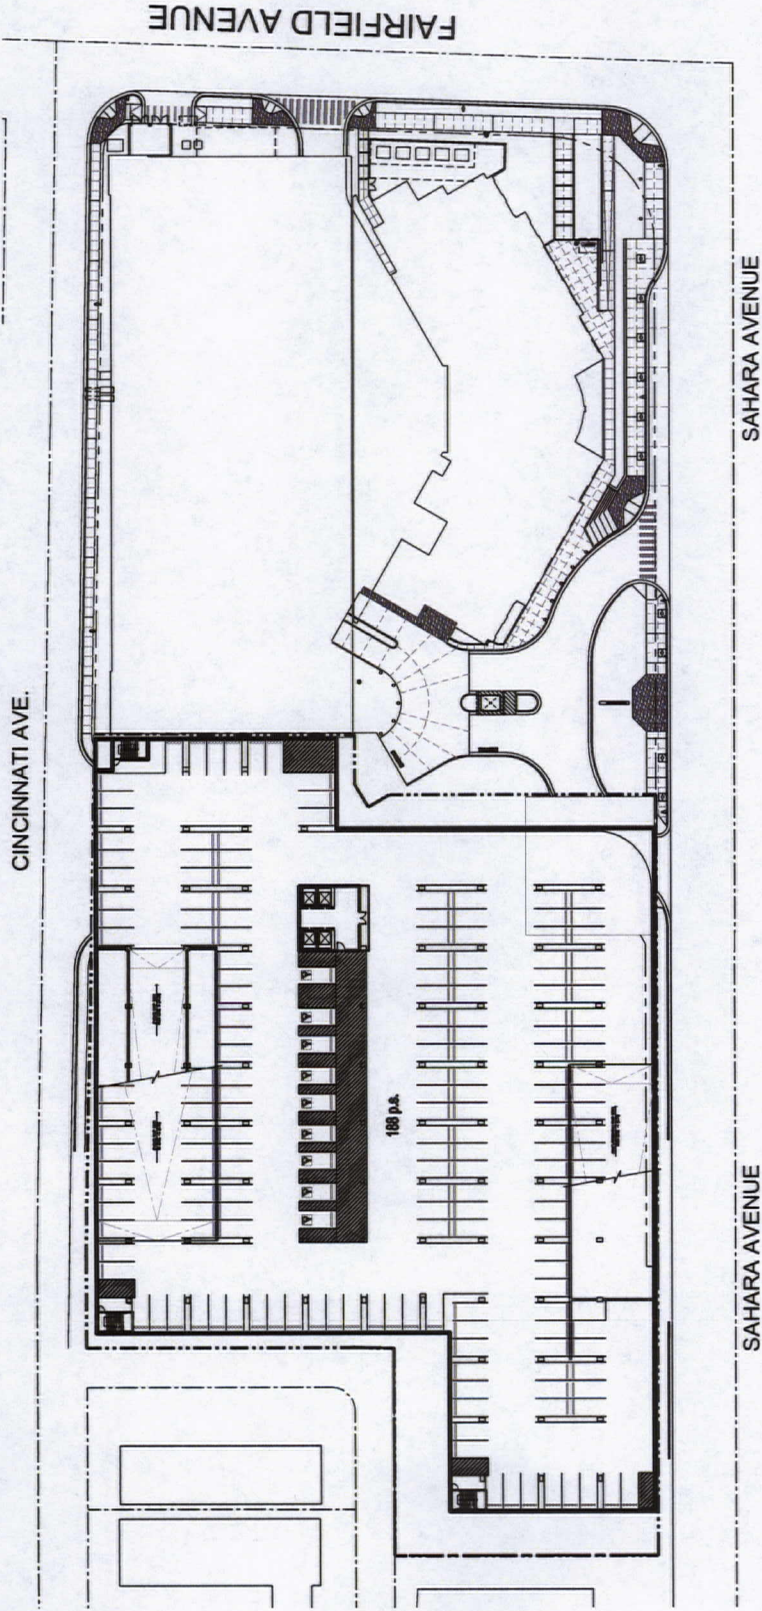

ED VANCE AND ASSOCIATES
 1000 LAS VEGAS AVENUE, SUITE 100
 LAS VEGAS, NEVADA 89144
 P. 702.546.8195 F. 702.546.8196
 www.edvanceandassociates.com

LEVEL (-2) - GARAGE PLAN (-20'-0")

SAHARA INVESTMENTS, LLC

ZON-25295 SUP-25262


SUP-25263 SUP-25264

SDR-25261 REVISED

02/14/08 PC


JANUARY 11, 2008

LAS VEGAS, NEVADA

 

RECEIVED

FEB 04 2008

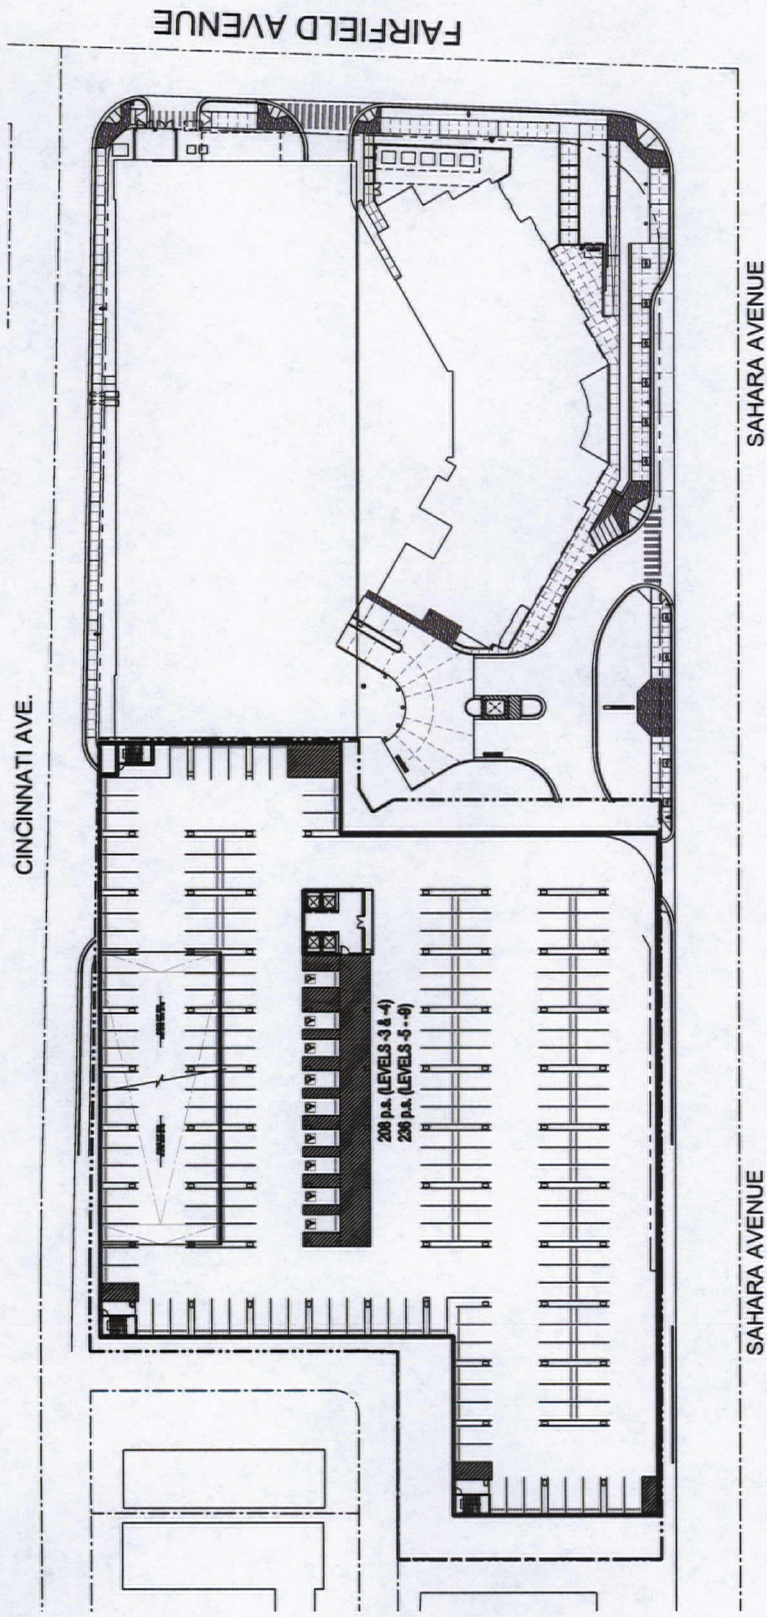


EXA
 ED VANCE AND ASSOCIATES
 1000 AVENUE OF THE ARTS, SUITE 100
 LAS VEGAS, NEVADA 89144
 P. 702.246.6195 F. 702.246.6196
 WWW.EXA-ARCHITECTS.COM

LEVEL (-3 - -9) - GARAGE PLAN (-30'-0" - -90'-0")
 SAHARA INVESTMENTS, LLC

JANUARY 11, 2008


LAS VEGAS, NEVADA

ZON-25295 SUP-25262
 SUP-25263 SUP-25264
 SDR-25261 REVISED
 02/14/08 PC

 

RECEIVED

FEB 04 2008

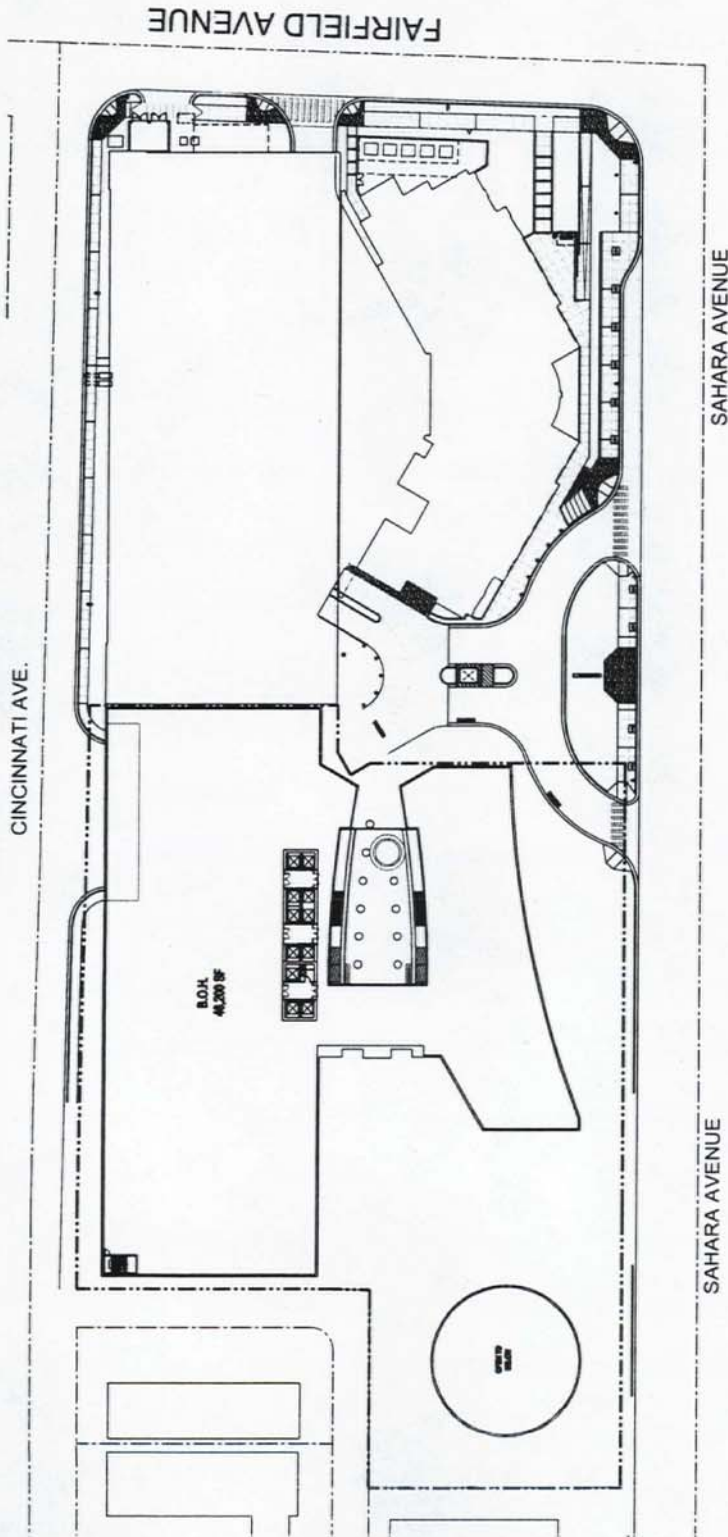

ED VANCE AND ASSOCIATES
 100 UNIVERSITY CENTER DRIVE, SUITE 100
 LAS VEGAS, NV 89102
 P. 702.444.8197 F. 702.444.8198
 www.edvanceandassociates.com

LEVEL 2 - BACK OF HOUSE PLAN (+15'-0")

SAHARA INVESTMENTS, LLC

JANUARY 11, 2008


LAS VEGAS, NEVADA

ZON-25295 SUP-25262
 SUP-25263 SUP-25264
 SDR-25261 REVISED
 02/14/08 PC



RECEIVED

JAN 14 2008

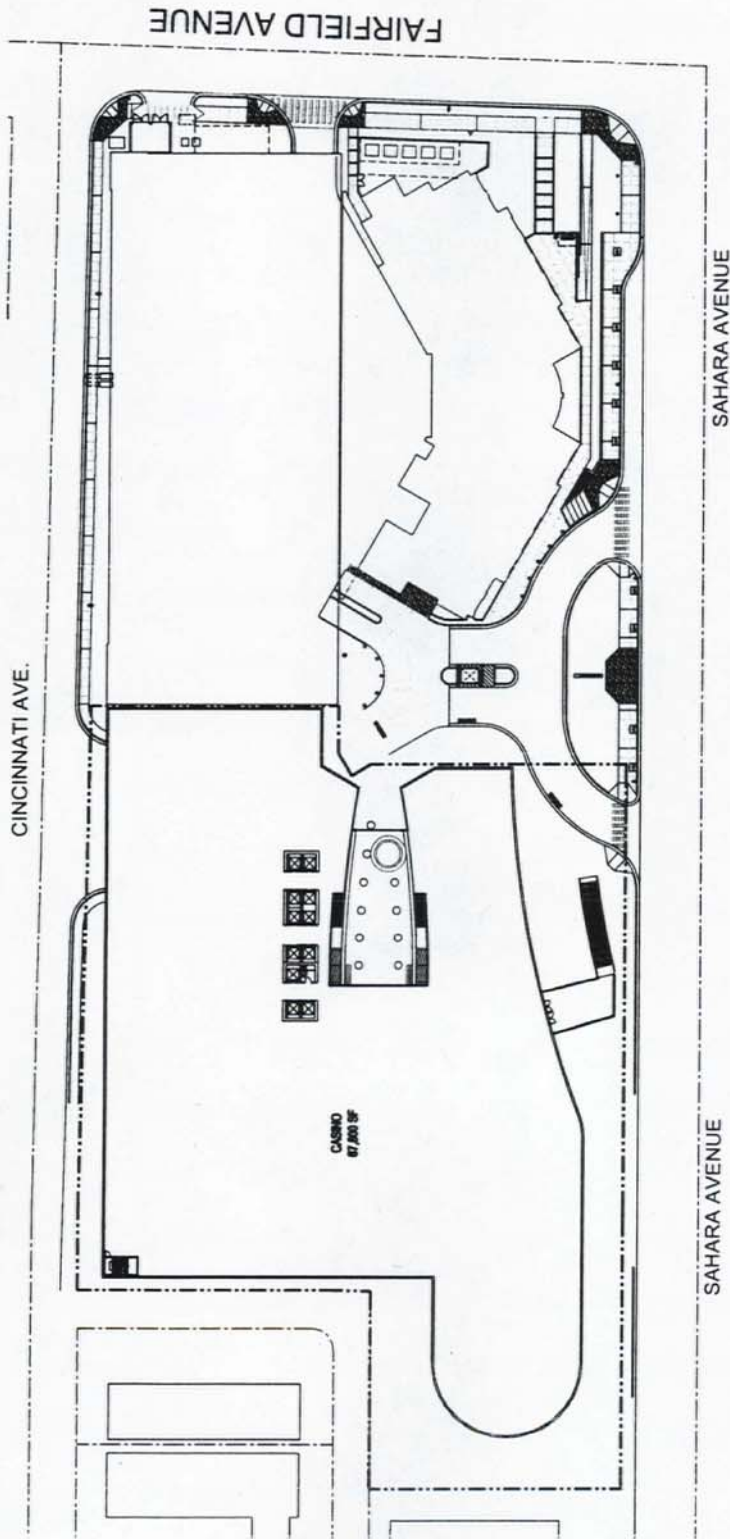

EXA ENGINEERING, INC.
 10000 W. Sahara Avenue, Suite 100
 Las Vegas, NV 89135
 P: 702.444.8111 F: 702.444.8112
 www.exa-engineering.com

LEVEL 3 - CASINO PLAN (+25'-0")

SAHARA INVESTMENTS, LLC


JANUARY 11, 2008

LAS VEGAS, NEVADA

ZON-25295 SUP-25262
SUP-25263 SUP-25264
SDR-25261 REVISED
02/14/08 PC



RECEIVED
 JAN 14 2009

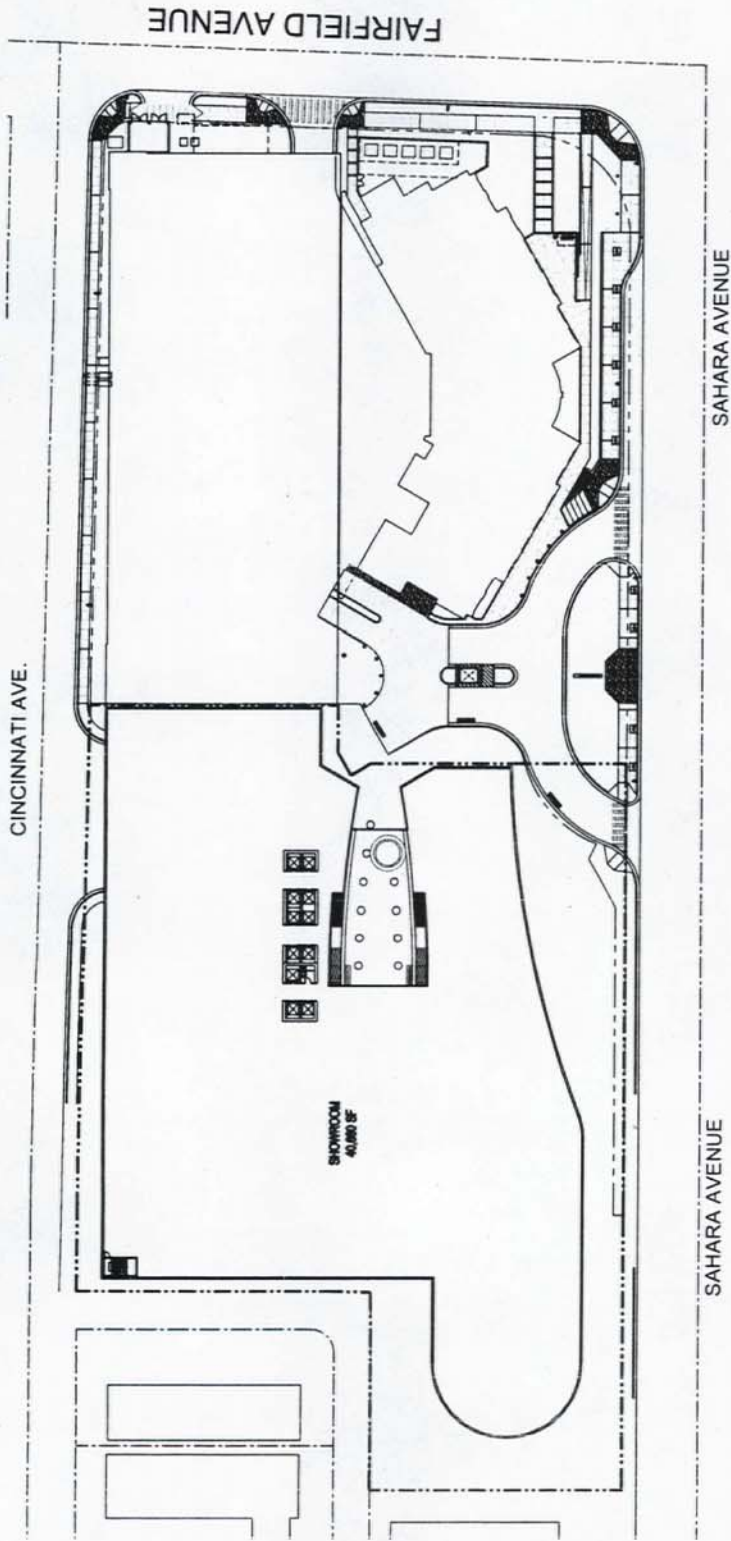

ED VANCE AND ASSOCIATES
ARCHITECTS
1000 EAST LAS VEGAS AVENUE, SUITE 100
LAS VEGAS, NEVADA 89119
P: 702.444.8174 F: 702.444.1144
www.edvanceandassociates.com

LEVEL 4 - SHOWROOM PLAN (+55'-0")

SAHARA INVESTMENTS, LLC

JANUARY 11, 2008


LAS VEGAS, NEVADA

ZON-25295 SUP-25262
SUP-25263 SUP-25264
SDR-25261 REVISED
02/14/08 PC



RECEIVED

JAN 14 2008

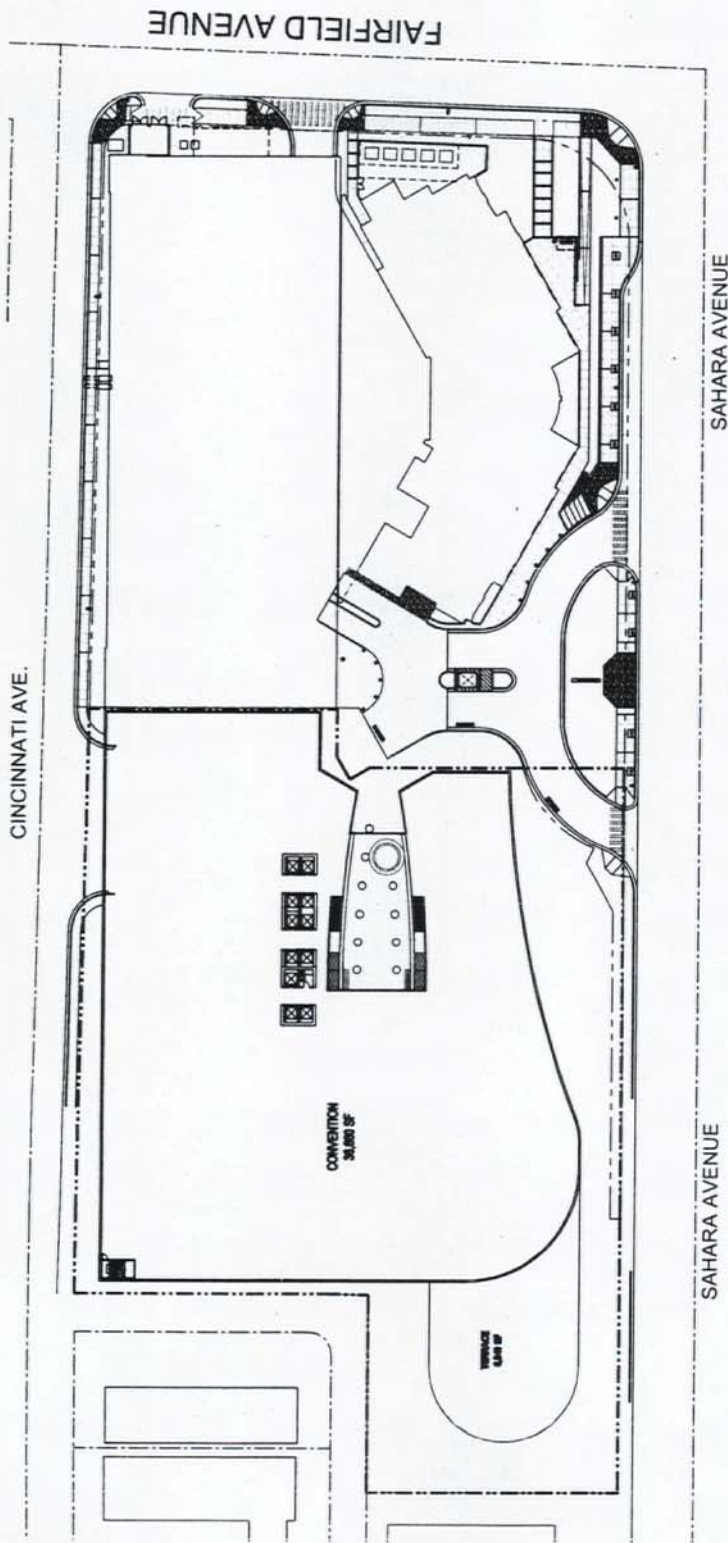

ED YANCE AND ASSOCIATES
 1000 S. VIRGINIA STREET, SUITE 100
 LAS VEGAS, NV 89102
 P. 702.444.8100 F. 702.444.8101
 www.edyanceandassociates.com

LEVEL 5 - CONVENTION PLAN (+75'-0")

SAHARA INVESTMENTS, LLC

JANUARY 11, 2008


LAS VEGAS, NEVADA

ZON-25295 SUP-25262
SUP-25263 SUP-25264
SDR-25261 REVISED
02/14/08 PC



RECEIVED

JAN 14 2008

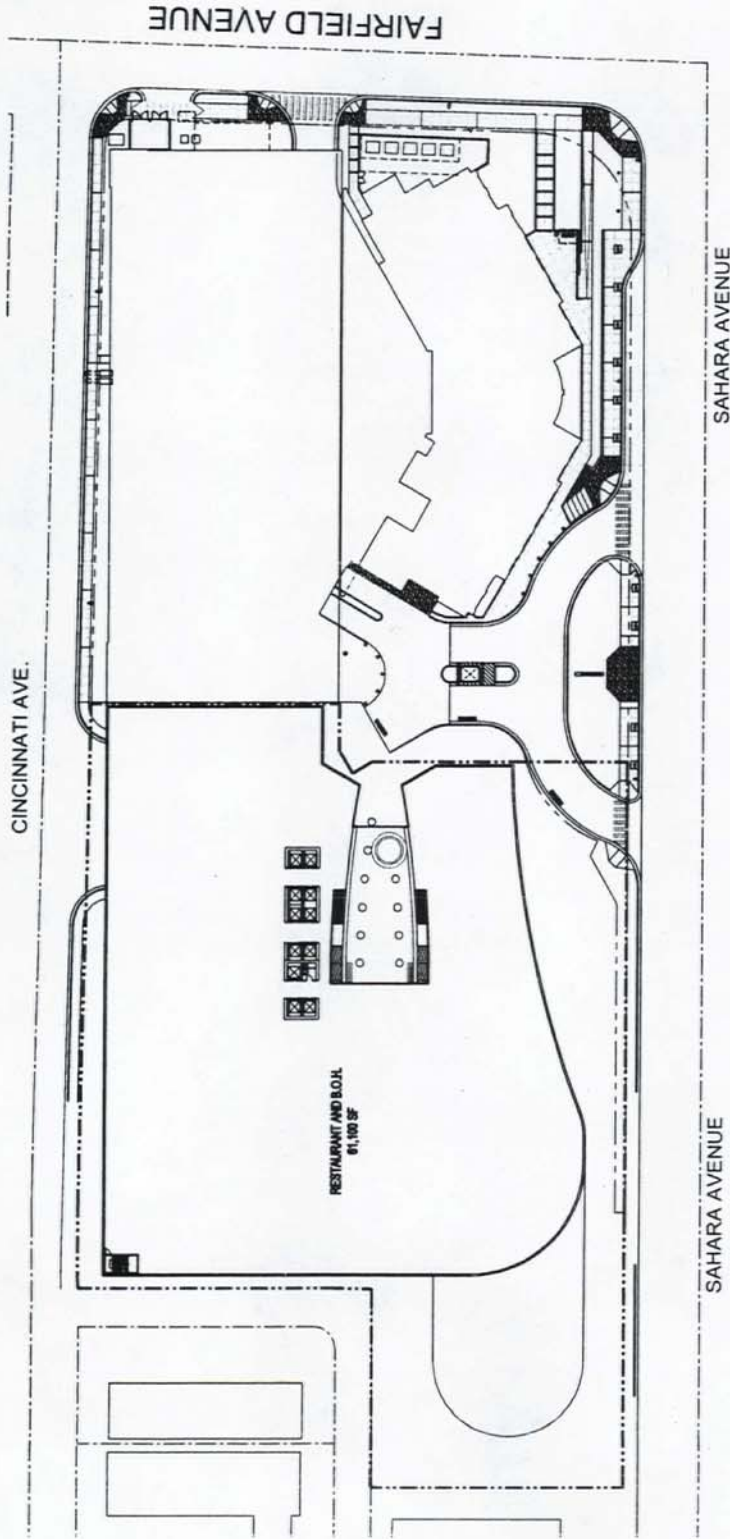

ED VANCE AND ASSOCIATES
ARCHITECTS
1000 S. VANDERBILT AVE., SUITE 200
LAS VEGAS, NEVADA 89144
PH: 702.735.1234 FAX: 702.735.1235
WWW.E&AA-ARCHITECTS.COM

LEVEL 6 RESTAURANT PLAN (+95'-0")

SAHARA INVESTMENTS, LLC

JANUARY 11, 2008


LAS VEGAS, NEVADA

ZON-25295 SUP-25262
SUP-25263 SUP-25264
SDR-25261 REVISED
02/14/08 PC



RECEIVED

JAN 14 2008

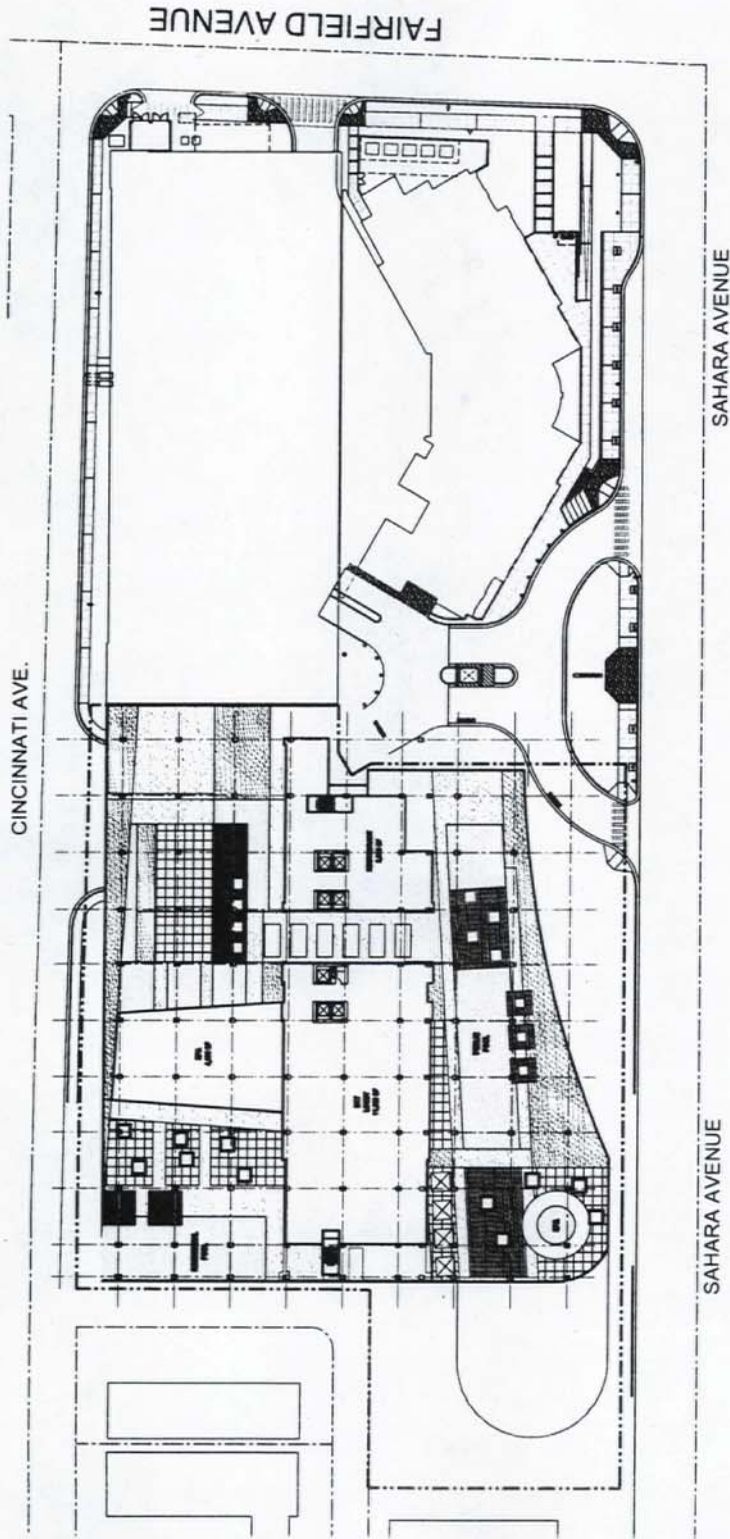

ED VANCE AND ASSOCIATES
 ARCHITECTS
 1000 W. WILSON AVENUE, SUITE 100
 LAS VEGAS, NEVADA 89106
 P: 702.566.8171 F: 702.566.8174
 www.edvanceandassociates.com

ZON-25295 SUP-25262
 SUP-25263 SUP-25264
 SDR-25261 REVISED
 02/14/08 PC

LEVEL 7 - SKY LOBBY & POOL DECK LEVEL (+115'-0")

SAHARA INVESTMENTS, LLC


JANUARY 11, 2008

LAS VEGAS, NEVADA



RECEIVED

JAN 14 2008

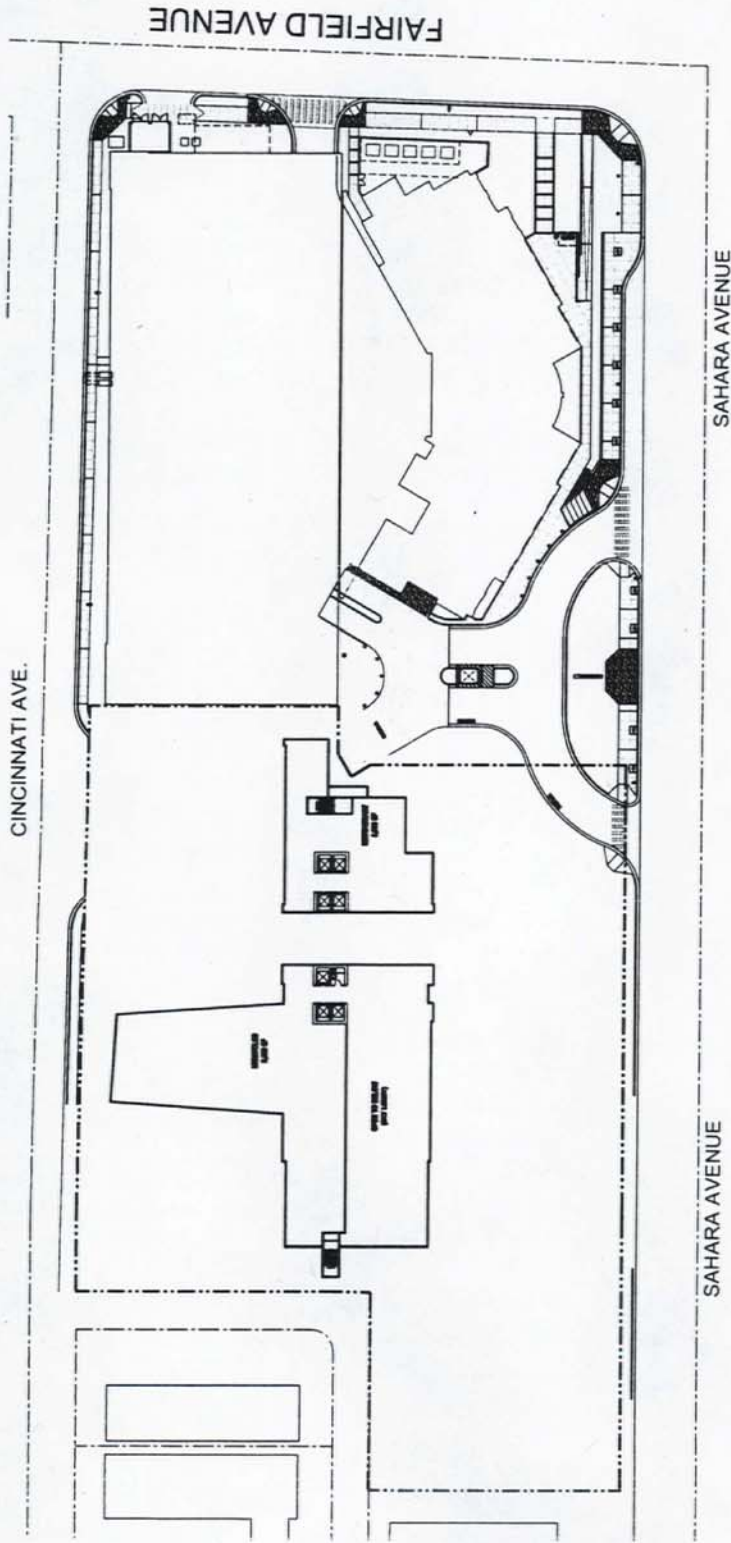


ZON-25295 SUP-25262
 SUP-25263 SUP-25264
 SDR-25261 REVISED
 02/14/08 PC

LEVEL 8 - CLUB & RESTAURANT LEVEL (+135'-0")
 SAHARA INVESTMENTS, LLC

JANUARY 11, 2008 LAS VEGAS, NEVADA

EX&A
 ED VANCE AND ASSOCIATES
 ARCHITECTS
 1000 S. LAS VEGAS AVENUE, SUITE 200
 LAS VEGAS, NV 89101
 P: 702.244.1199 F: 702.244.1196
 www.edvanceandassociates.com

RECEIVED
 JAN 14 2009

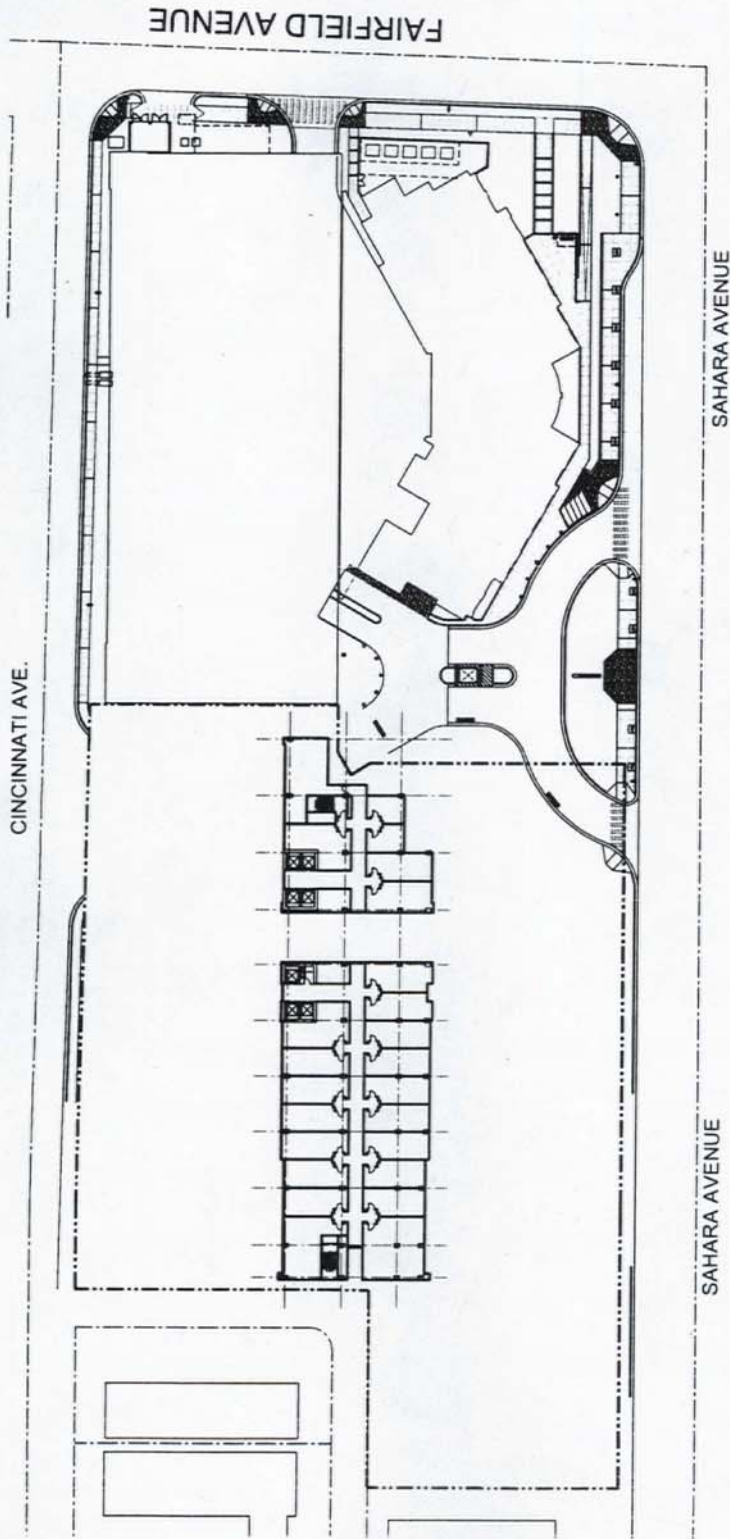

FAIRFIELD AVENUE

SAHARA AVENUE

SAHARA AVENUE

CINCINNATI AVE.



EXA ARCHITECTS AND ASSOCIATES
1000 LAS VEGAS AVENUE, SUITE 1000
LAS VEGAS, NEVADA 89101
P: 702.244.2100 F: 702.244.2101
www.exa-architects.com

ZON-25295 SUP-25262
SUP-25263 SUP-25264
SDR-25261 REVISED
02/14/08 PC

LEVEL 9 - 10 TOWER LEVEL HOTEL (+145'-0" thru +155'-0")

SAHARA INVESTMENTS, LLC


JANUARY 11, 2008

LAS VEGAS, NEVADA



RECEIVED

JAN 14 2008

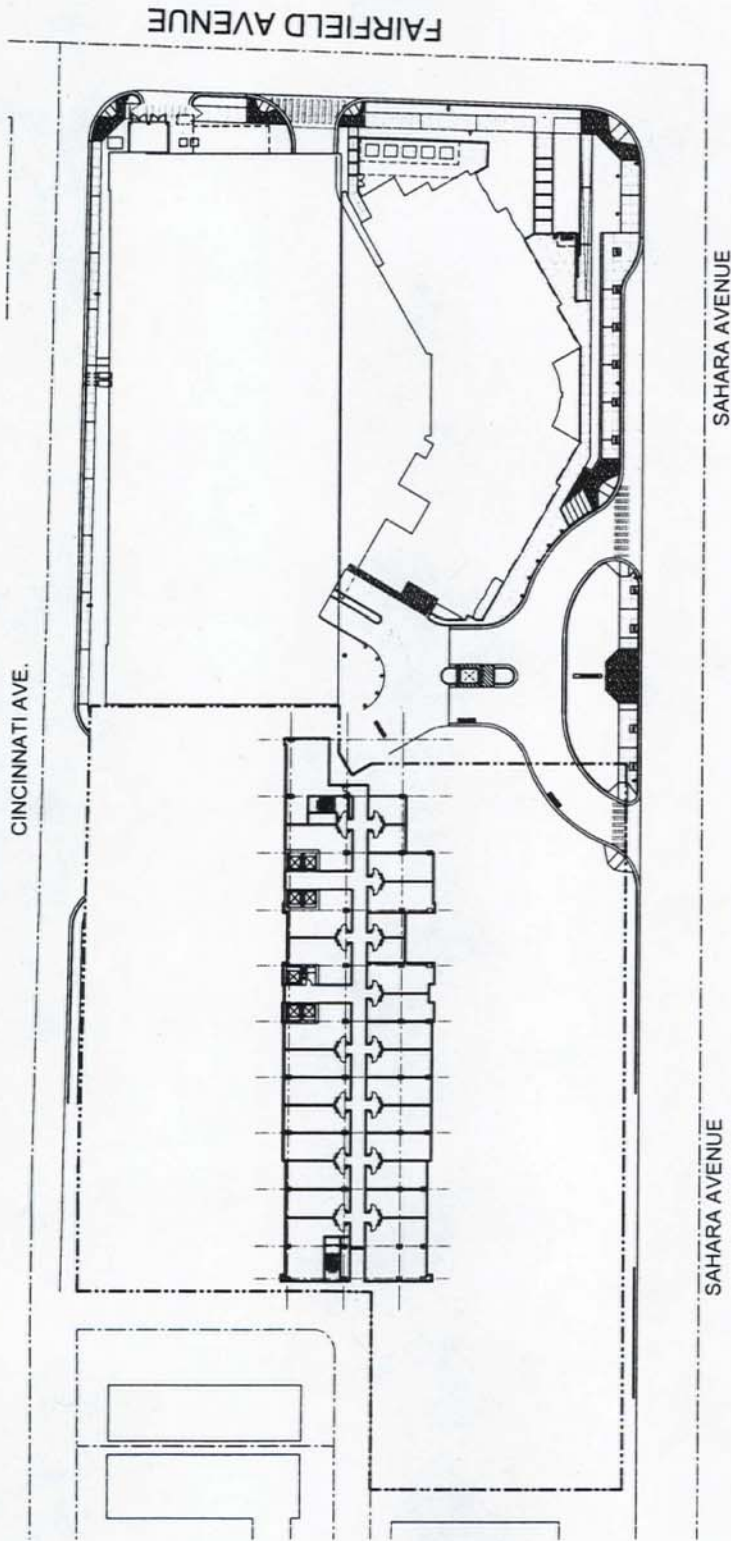

EXA AND ASSOCIATES
1000 LAS VEGAS AVENUE, SUITE 1000
LAS VEGAS, NEVADA 89104
P: 702.444.8115 F: 702.444.8116
www.exaarchitects.com

LEVEL 11 - 20 TOWER PLAN HOTEL (+165'-0" thru +245'-0")

SAHARA INVESTMENTS, LLC

ZON-25295 SUP-25262
SUP-25263 SUP-25264
SDR-25261 REVISED
02/14/08 PC


JANUARY 11, 2008

LAS VEGAS, NEVADA



RECEIVED

JAN 14 2008

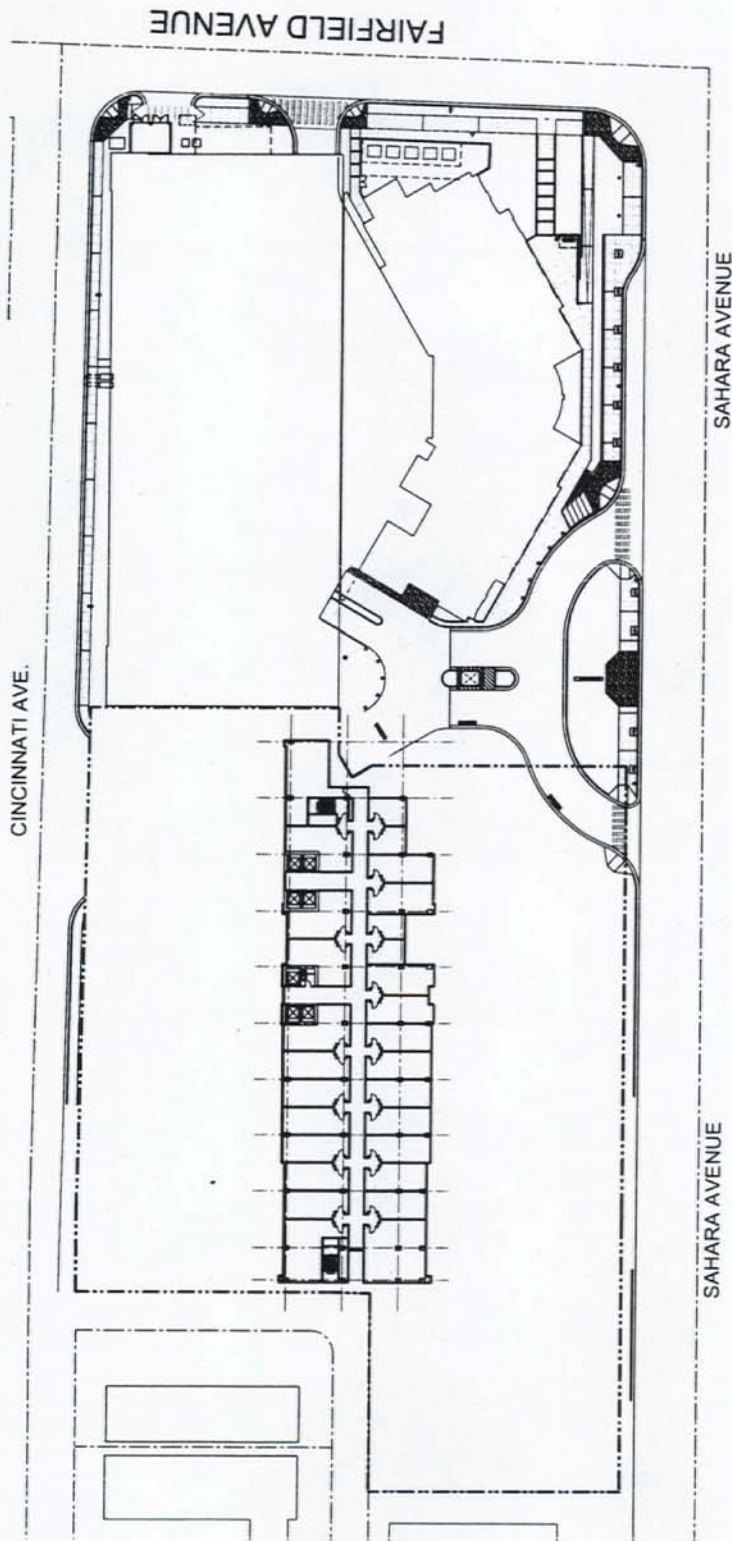

ED VANCE AND ASSOCIATES
 1000 W. WASHINGTON AVENUE
 SUITE 200
 LAS VEGAS, NEVADA 89101
 P: 702.384.1111 F: 702.384.1114
 www.edvanceandassociates.com

ZON-25295 SUP-25262
 SUP-25263 SUP-25264
 SDR-25261 REVISED
 02/14/08 PC

LEVEL 21-44 TOWER PLAN HOTEL (+255'-0" thru +495'-0")

SAHARA INVESTMENTS, LLC


JANUARY 11, 2008

LAS VEGAS, NEVADA



RECEIVED

JAN 14 2008

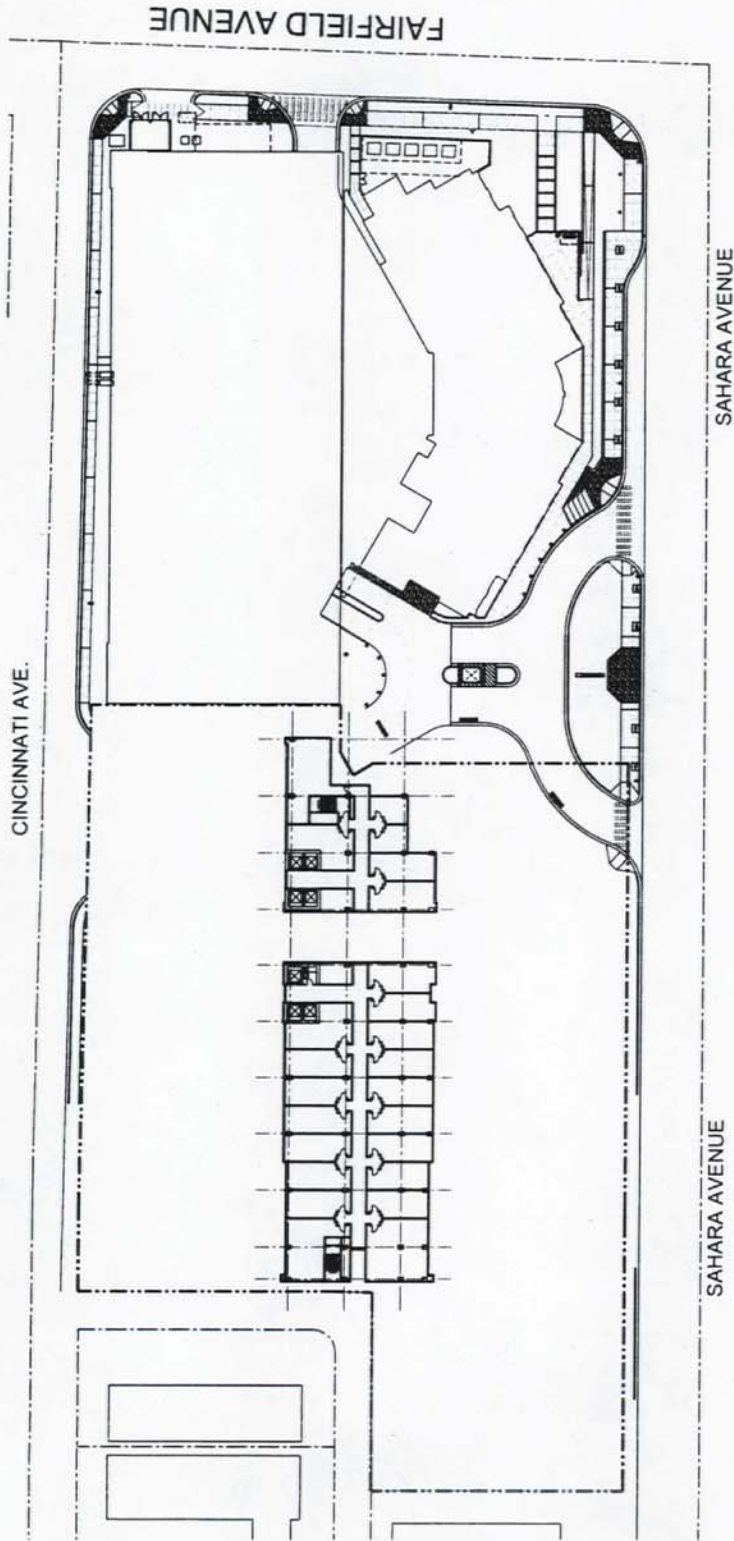

ED VANCE AND ASSOCIATES
100 EASTERN CENTRAL EXPRESS DRIVE
LAS VEGAS, NEVADA, 89104
www.edvance.com


ZON-25295 SUP-25262
SUP-25263 SUP-25264
SDR-25261 REVISED
02/14/08 PC

LEVEL 45 - 58 TOWER PLAN CONDO/HOTEL (+505'-0" thru +635'-0")

SAHARA INVESTMENTS, LLC


JANUARY 11, 2008

LAS VEGAS, NEVADA

 

RECEIVED

JAN 14 2008

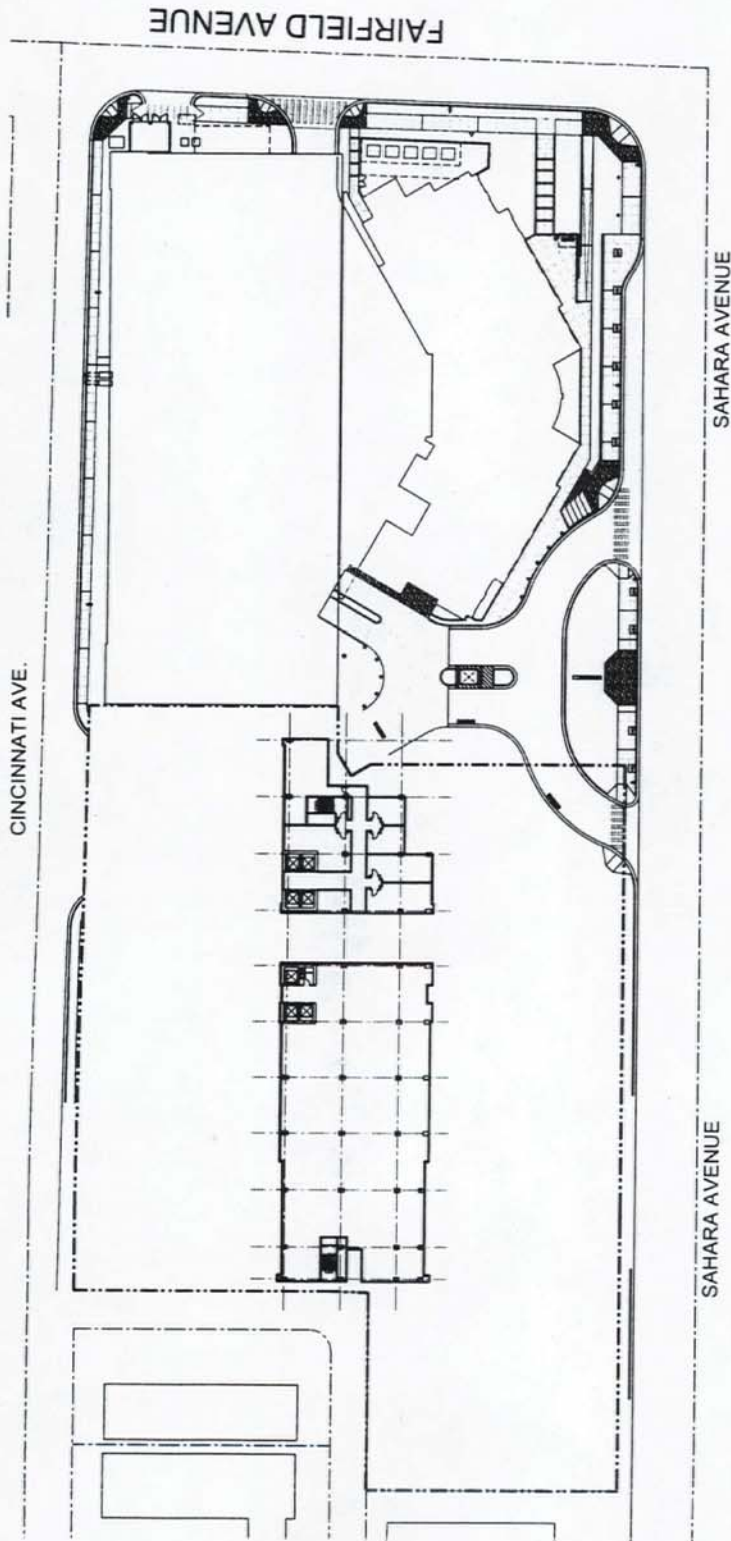

EXTERIOR ARCHITECTS
LAS VEGAS, NEVADA 89104
P. 702.448.1199 F. 702.448.1194
www.exteriorarchitects.com


ZON-25295 SUP-25262
SUP-25263 SUP-25264
SDR-25261 REVISED
02/14/08 PC

LEVEL 59 - 60 SPLIT TOWER PLAN CONDO/HOTEL (+635'-0" - 655'-0")

SAHARA INVESTMENTS, LLC


JANUARY 11, 2008

LAS VEGAS, NEVADA

 

RECEIVED

JAN 14 2008

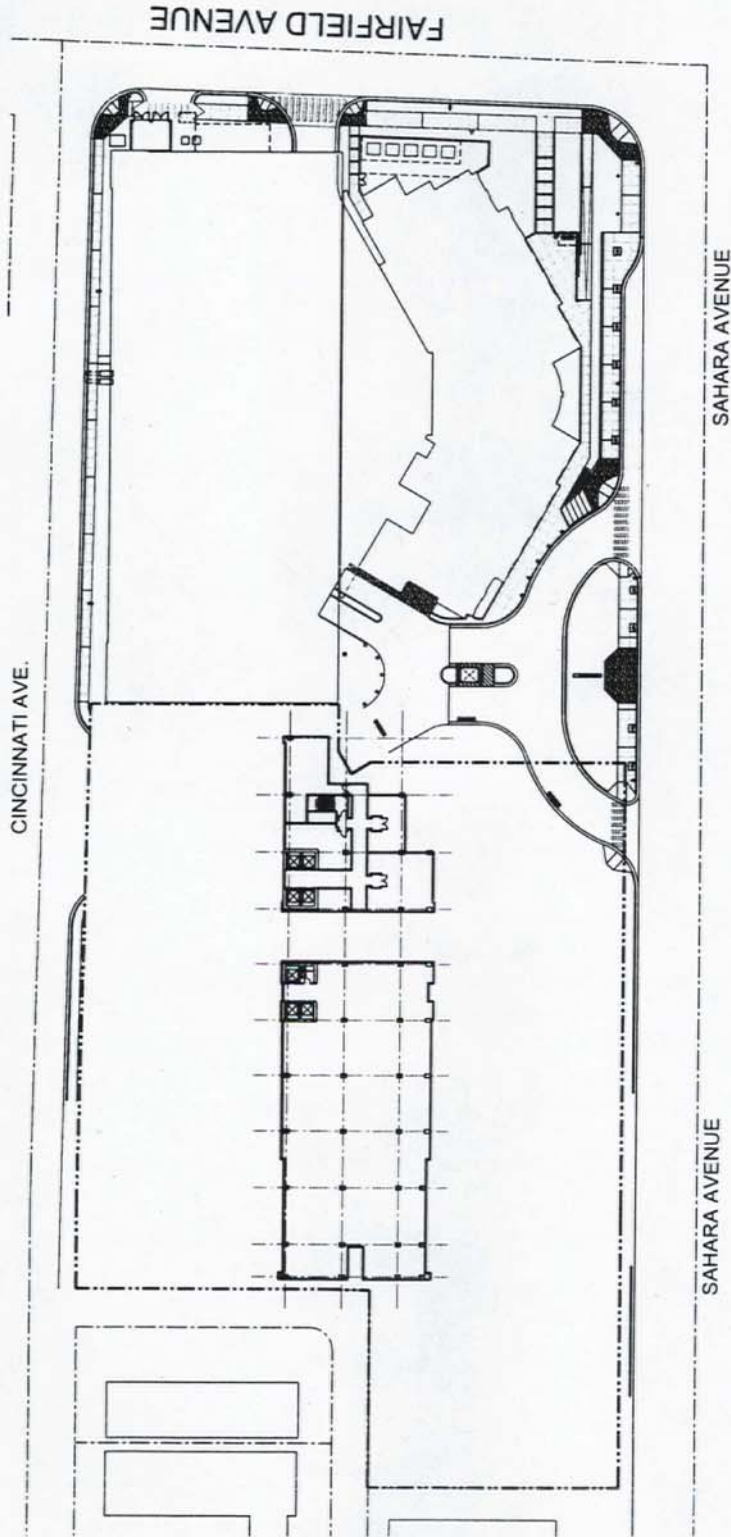

ZON-25295 SUP-25262
 SUP-25263 SUP-25264
 SDR-25261 REVISED
 02/14/08 PC

LEVEL 61-LEVEL 72 - TYP. TOWER (CONDO/HOTEL) & RESTAURANT PLAN (665'-0" - 775'-0")

SAHARA INVESTMENTS, LLC

JANUARY 11, 2008

LAS VEGAS, NEVADA



FX & A ARCHITECTS
 1000 LAS VEGAS BLVD., SUITE 1000
 LAS VEGAS, NEVADA 89104
 P: 702.246.8100 F: 702.246.8104
 www.fxandassociates.com



RECEIVED
 JAN 14 2008