


Submitted after City Council
 Date 1/9/08 Item #104

City of Las Vegas
 Office Of The City Clerk
 400 Stewart Avenue
 Las Vegas, Nevada 89101

Return Service Requested Official Notice of Public Hearing

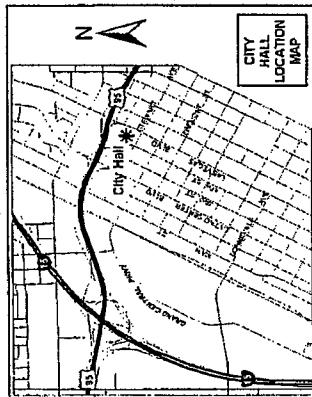

If you wish to file your protest or support on this request, check the appropriate box below and return this card in an envelope with postage to the Office Of The City Clerk at the address listed above or fax this side of this card to (702) 382-4803.



I SUPPORT
 this Request





I OPPOSE
 this Request

Please use available blank space on card for your comments.

VAR-23547


89104\$4104 C063

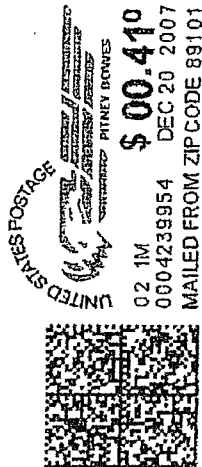 


RECEIVED
 CITY CLERK

2008 JAN -9 P 3:30


CLARK PAT PONTIAC INC
 2575 E SAHARA AVE
 LAS VEGAS NV 89104-4104

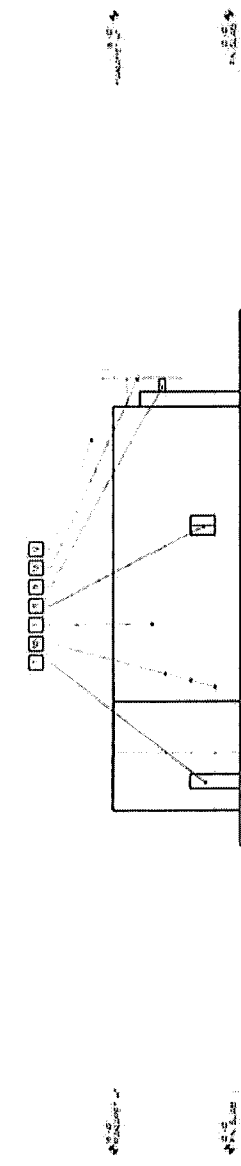


④ WEST ELEVATION
SCALE 1/8" = 1'-0"

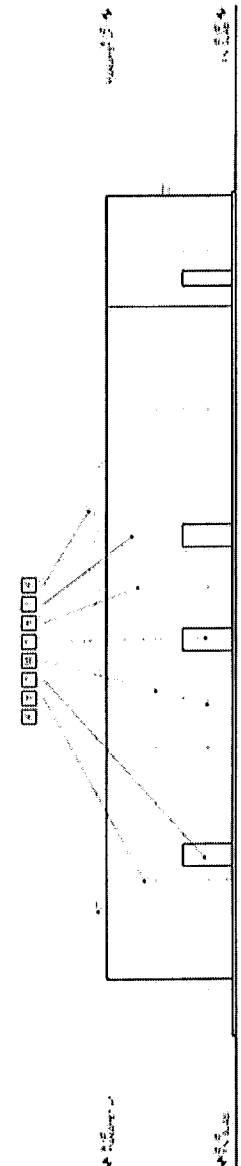

③ NORTH ELEVATION
SCALE 1/8" = 1'-0"

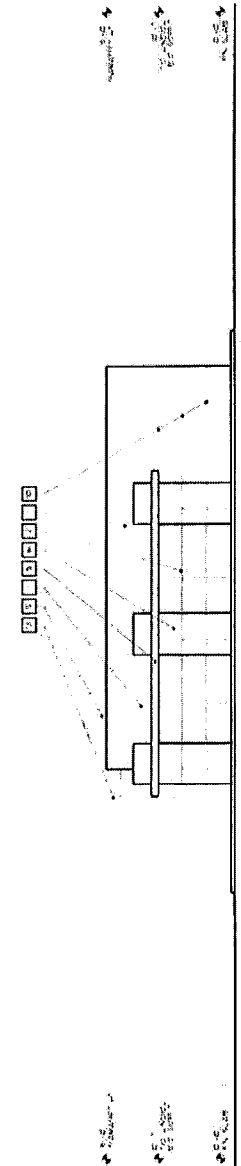

② EAST ELEVATION
SCALE 1/8" = 1'-0"

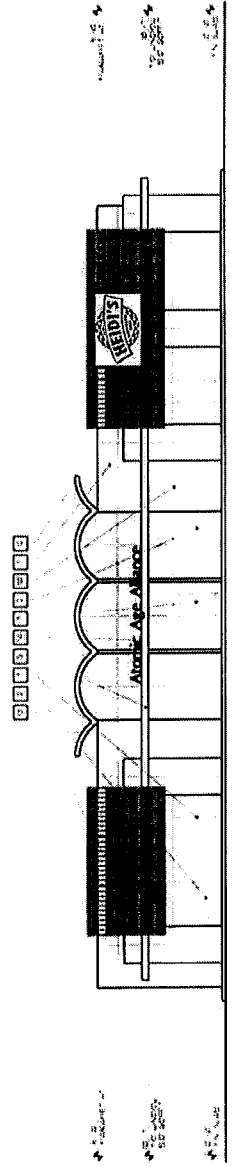


① SOUTH ELEVATION
SCALE 1/8" = 1'-0"

KEYNOTES	
1	DOOR SCHEDULE
2	18" STUCCO EXTERIOR FINISH - GARDEN WALL
3	ALUMINUM WINDOW SCHEDULE - SEE DOOR SCHEDULE
4	1/2" OF 1/2" THICK POLYURETHANE INSULATION - SEE DOOR SCHEDULE
5	PAINTED STEEL JOIST CHANNEL
6	STUCCO SCHEDULE
7	DOOR - SEE PLAN AND SCHEDULE
8	DOOR SCHEDULE - SEE DOOR SCHEDULE
9	STUCCO ON INSULATION
10	STUCCO REPAIR
11	ON EXTERIOR WALL
12	NEW STUCCO WALL - SEE PLAN
13	REPAIR EXISTING STUCCO WALL
14	STUCCO REPAIR

COLOR SCHEME

LOC.	COLOR NAME	LOCATION
1	DOOR SCHEDULE	DOOR
2	STUCCO SCHEDULE	STUCCO
3	ALUMINUM WINDOW SCHEDULE	WINDOW
4	PAINTED STEEL JOIST CHANNEL	JOIST CHANNEL
5	STUCCO SCHEDULE	STUCCO
6	DOOR SCHEDULE	DOOR
7	STUCCO ON INSULATION	STUCCO
8	STUCCO REPAIR	STUCCO
9	ON EXTERIOR WALL	ON EXTERIOR WALL
10	NEW STUCCO WALL - SEE PLAN	NEW STUCCO WALL - SEE PLAN
11	REPAIR EXISTING STUCCO WALL	REPAIR EXISTING STUCCO WALL
12	STUCCO REPAIR	STUCCO REPAIR

RECEIVED
JAN 07 2008

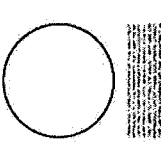

REVISIONS

John Burke, Architect
2301 East Sahara
City of Las Vegas, Nevada

RESTAURANT PAD
for: Eagle Group, LLC
City of Las Vegas, Nevada

Sheet no. A2
date 1-10-08
proj. no. 104-105
dwgn. by
chkd. by