


A3 site plan
scale 1/8" = 1'-0"

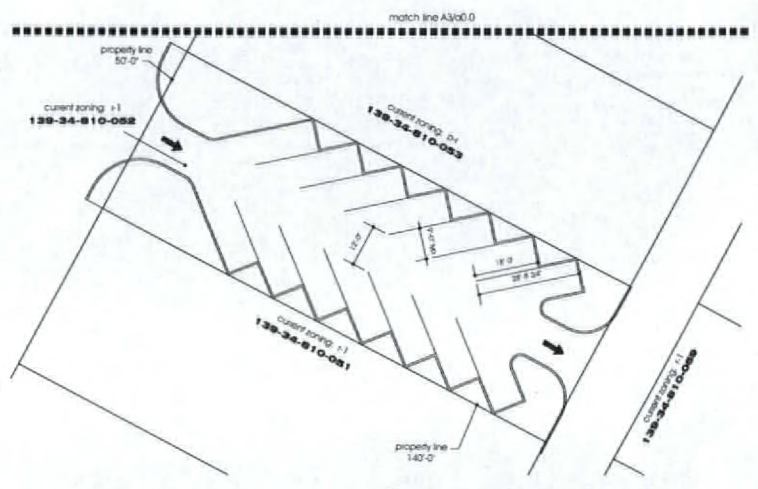


C4 site plan
scale 1/8" = 1'-0"

site information

area	21,899 s.f. (0.48 acre)
building foot print area	7,828 s.f.
coverage	35.3%
parking required	17,298 s.f. @ 1,280 s.f. (incl. 3 accessible spaces)
parking provided	14
	(incl. 2 accessible spaces)

vicinity map

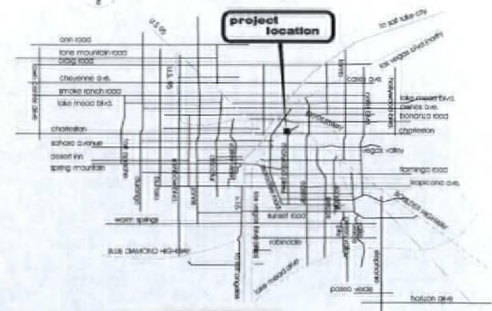

jawa studio

architecture
interior design
103 E. Chateaux Suite 106
Las Vegas NV 89104
tel. 702.598.1723
fax. 702.598.1724
mail@jawastudio.com

sketch
mple
csh
other
not

planning

Documents prepared by the architect are instruments of service for use solely with respect to the project. The architect and owner shall remain liable, including one another, for any errors, omissions, or other faults, including copyright infringement, and shall remain liable for the same of the architect's documents issued by mutual agreement in writing. © copyright 2004, Jawa Studio, Inc.

DATE	REVISION

kenny law office
clark avenue & s. 8th st.
las vegas, nevada

Project Name: **site plan**
Checked by: **DE/JW**
Date: **12.04.07**
File No: **07006**

Sheet No: **A0.0**
CDD Proj. No. 0801, 0802, 0803

ZON-25678
12/20/07 PC
REVISED

RECEIVED
DEC 05 2007