



PLANNING & DEVELOPMENT DEPARTMENT

RECEIVED
OCT 30 2007

STATEMENT OF FINANCIAL INTEREST

Case Number: VAR-25344 APN: 139-34-710-05A, 55, 56 AND 139-34-810-052
Name of Property Owner: CRATE KENNY
Name of Applicant: SAME
Name of Representative: JAWA STUDIO

To the best of your knowledge, does the Mayor or any member of the City Council or Planning Commission have any financial interest in this or any other property with the property owner, applicant, the property owner or applicant's general or limited partners, or an officer of their corporation or limited liability company?


 Yes No


If yes, please indicate the member of the City Council or Planning Commission who is involved and list the name(s) of the person or persons with whom the City Official holds an interest. Also list the Assessor's Parcel Number if the property in which the interest is held is different from the case parcel.

City Official: _____
Partner(s): _____
APN: _____


Signature of Property Owner: [Signature]
Print Name: Craig D. Kenny

Subscribed and sworn before me
This 31st day of October, 2007
[Signature]
Notary Public in and for said County and State

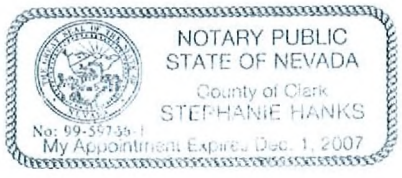

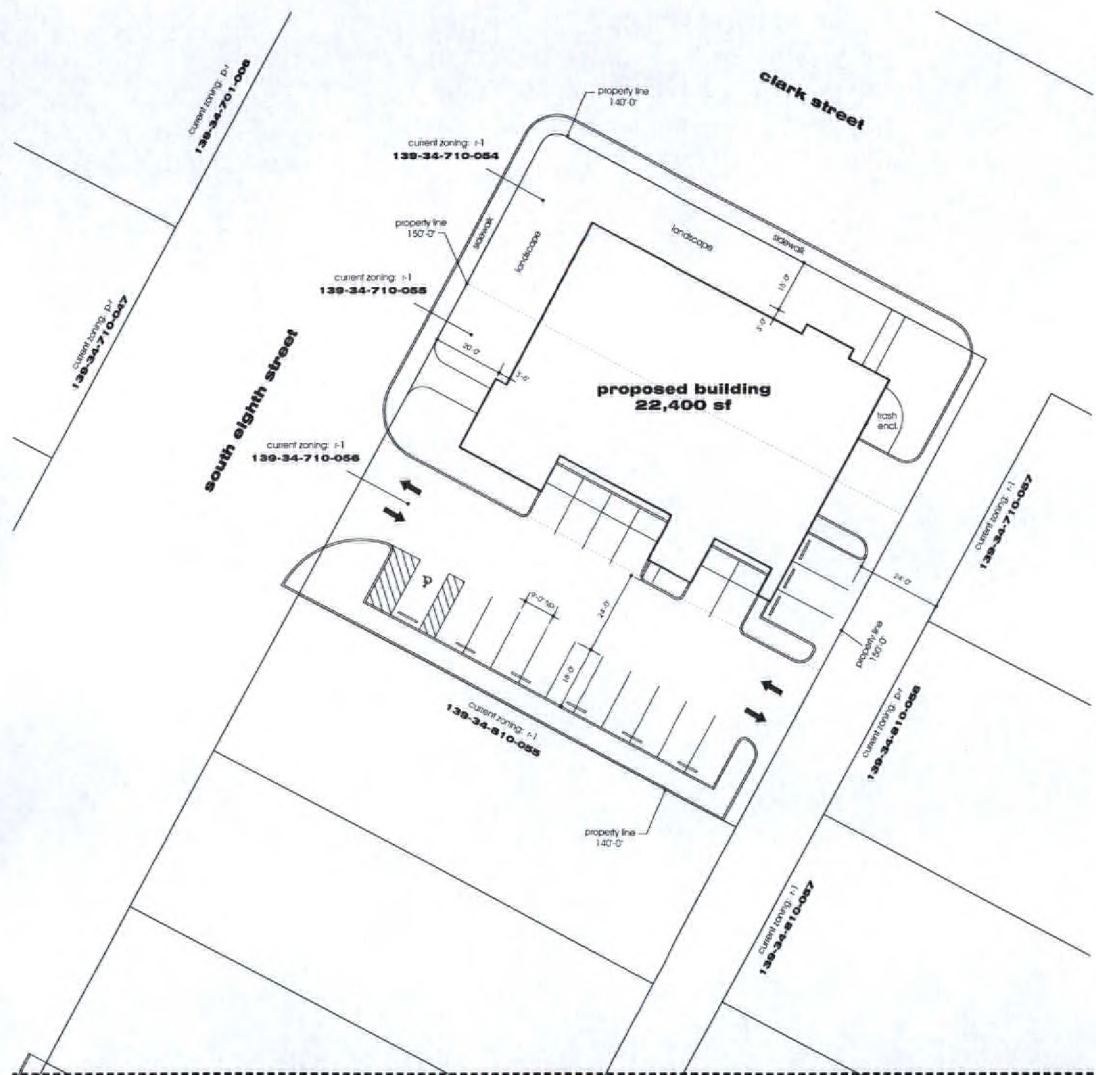

A3 site plan
scale 1/8" = 1'-0"

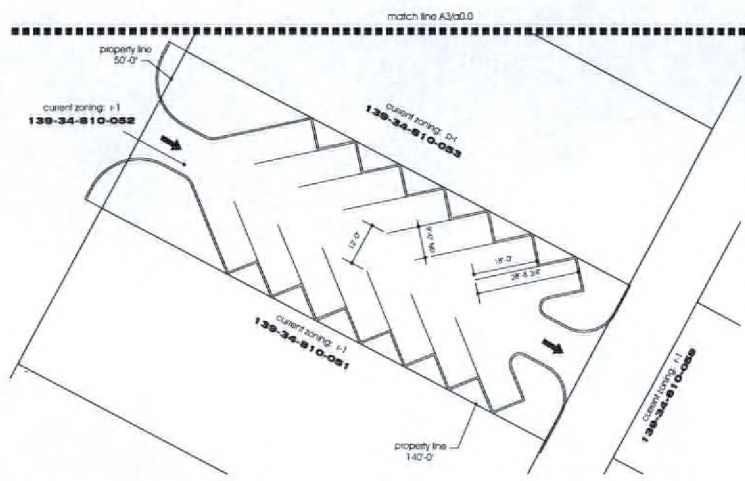


C4 site plan
scale 1/8" = 1'-0"

site information

area	21,800 s.f. (5.48 acres)
building foot print only	7,800 s.f.
coverage	35.8%
parking required	55
(7,278 s.f. @ 1,300 s.f. / space)	
parking provided	46
(incl. 2 accessible spaces)	

vicinity map

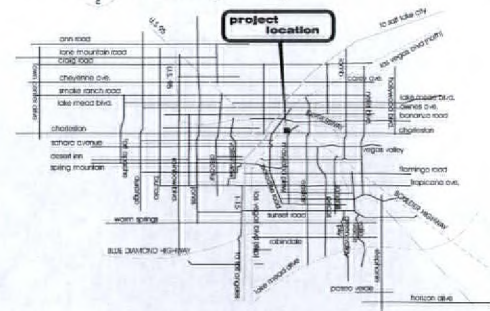

jawa studio
architecture
interior design

103 E. Charleston Suite 105
Las Vegas NV 89104
tel. 702.598.1723
fax. 702.598.1724
mail@jawastudio.com

structure
title
date
other
scale

planning

Documents prepared by the architect are instruments of service for use only with respect to the project. The architect and owner disclaim any liability, and other rights, including copyright, for the use of the drawings or portions thereof for any other project or purpose without the written consent of the architect. Documents created by third parties are the property of the third party. © copyright 2004, Jawa Studio, Inc.

REV.	DATE	DESCRIPTION

kenny law office
clark avenue & s. 8th st.
LAS VEGAS, NEVADA

sheet No.
site plan
designed/drawn by
DE/JW
date
12.04.07
job no.
07006
sheet no.

A0.0

VAR-25344
12/20/07 PC
REVISED

RECEIVED
DEC 05 2007