






VAR-26858  
03/27/08 PC

**RECEIVED**  
FEB 12 2008

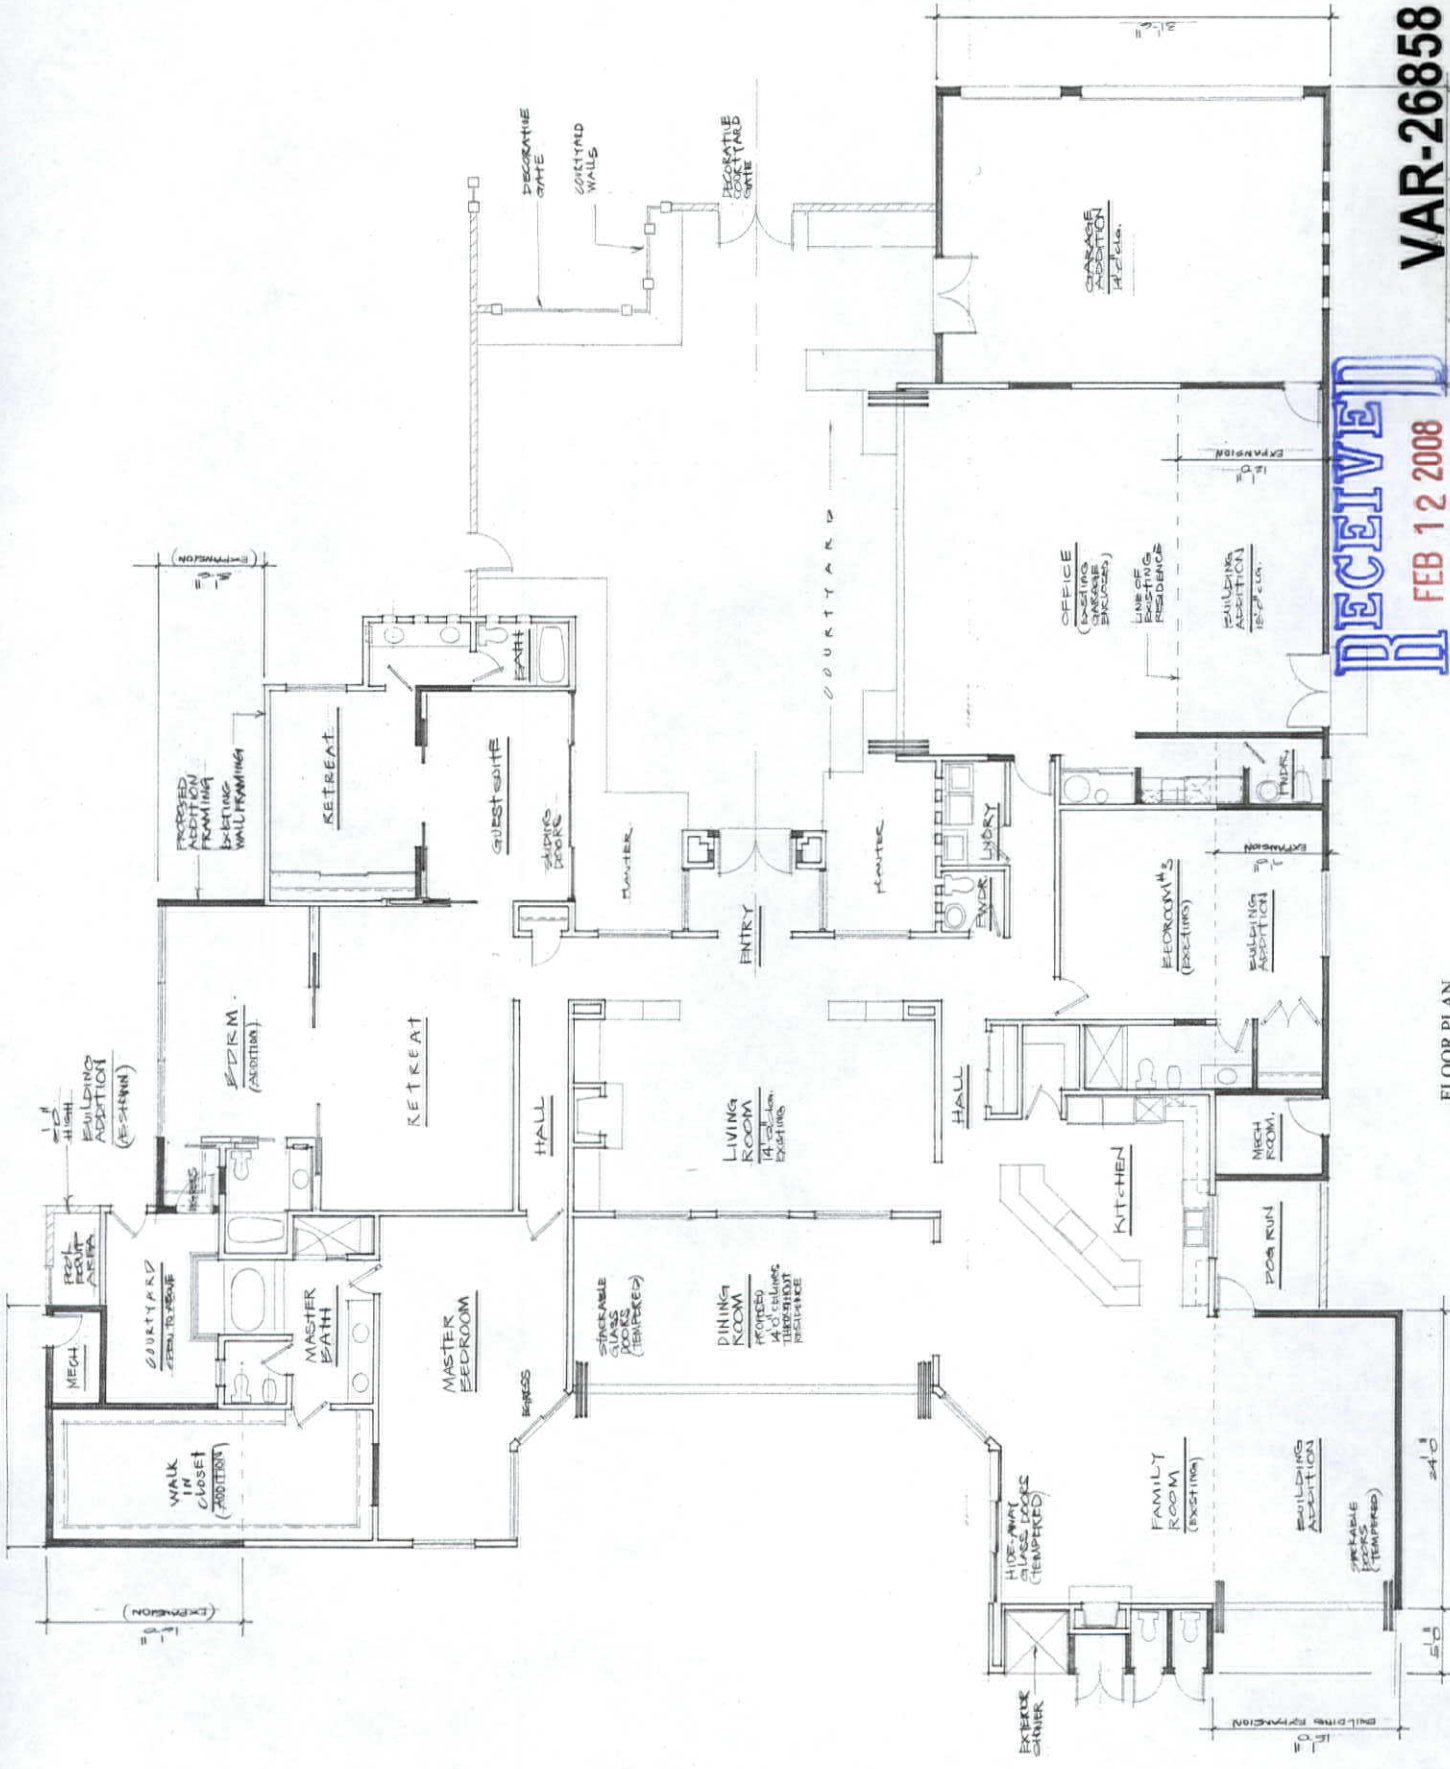




FLOOR PLAN  
SCALE: 1/4" = 1'-0"

SHAWN LOGAN  
RESIDENTIAL DESIGNER  
602 MCGOOD DR. SUITE 43  
LAS VEGAS, NV 89120  
LIC #281-P

PROJECT: BUILDING ADDITIONS INTERIOR REMODEL FOR BURGER RESIDENCE  
1485 GARDNER OAK, LAS VEGAS, NEVADA 89117 A7N 10-03-2010

DATE: JAN. 08  
SCALE: 1/4" = 1'-0"  
JOB: 08-1223-05  
SHEET: A-3

A-3

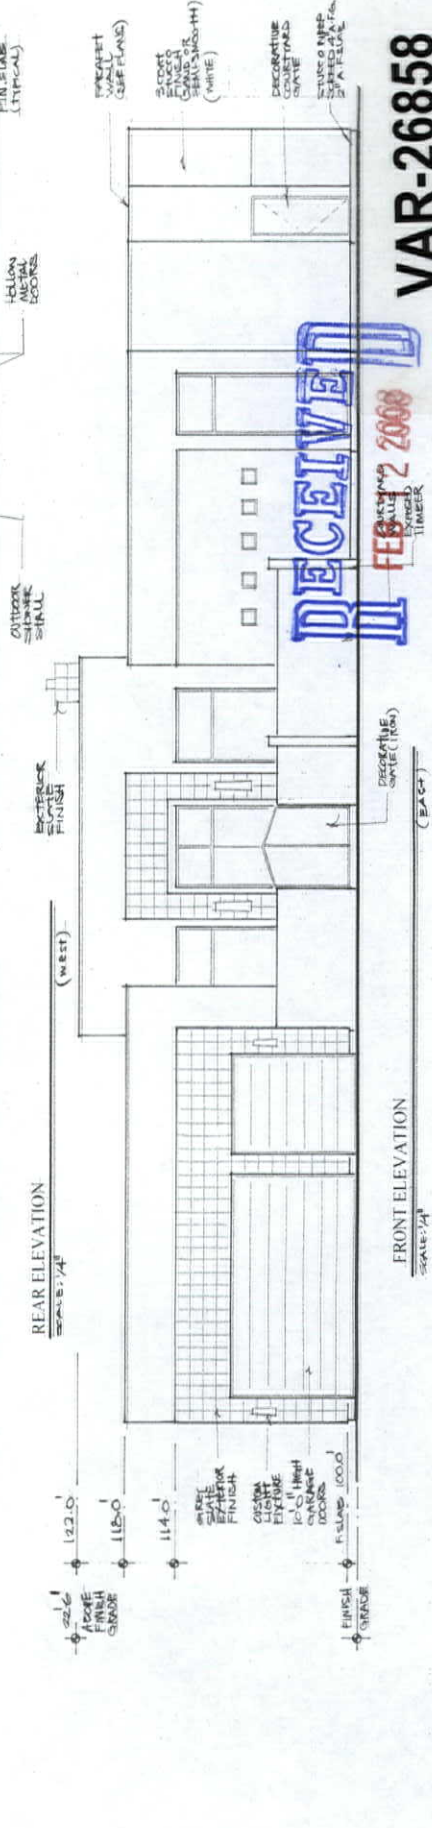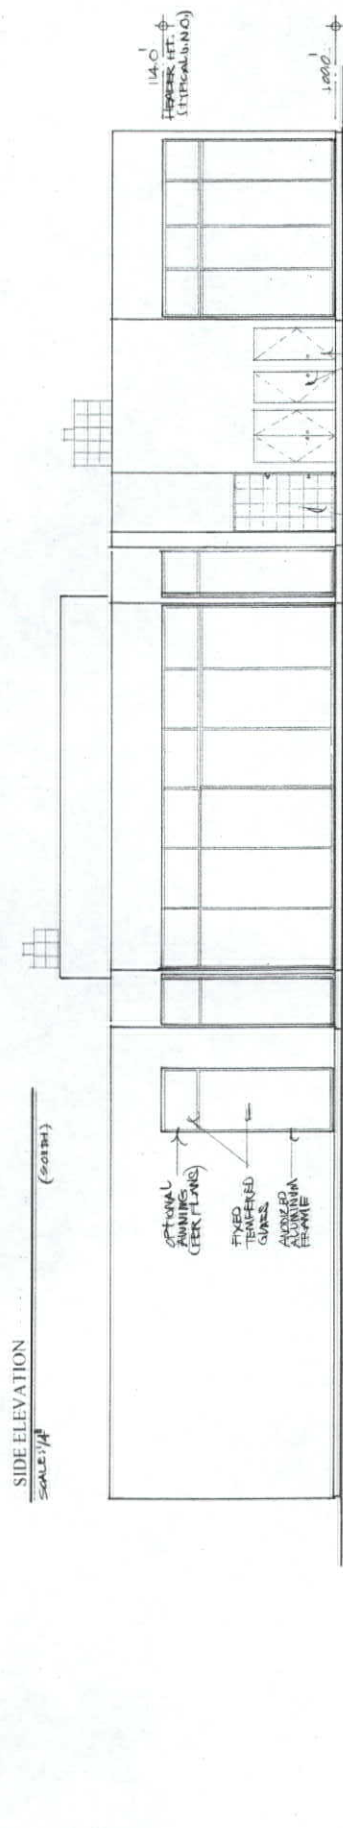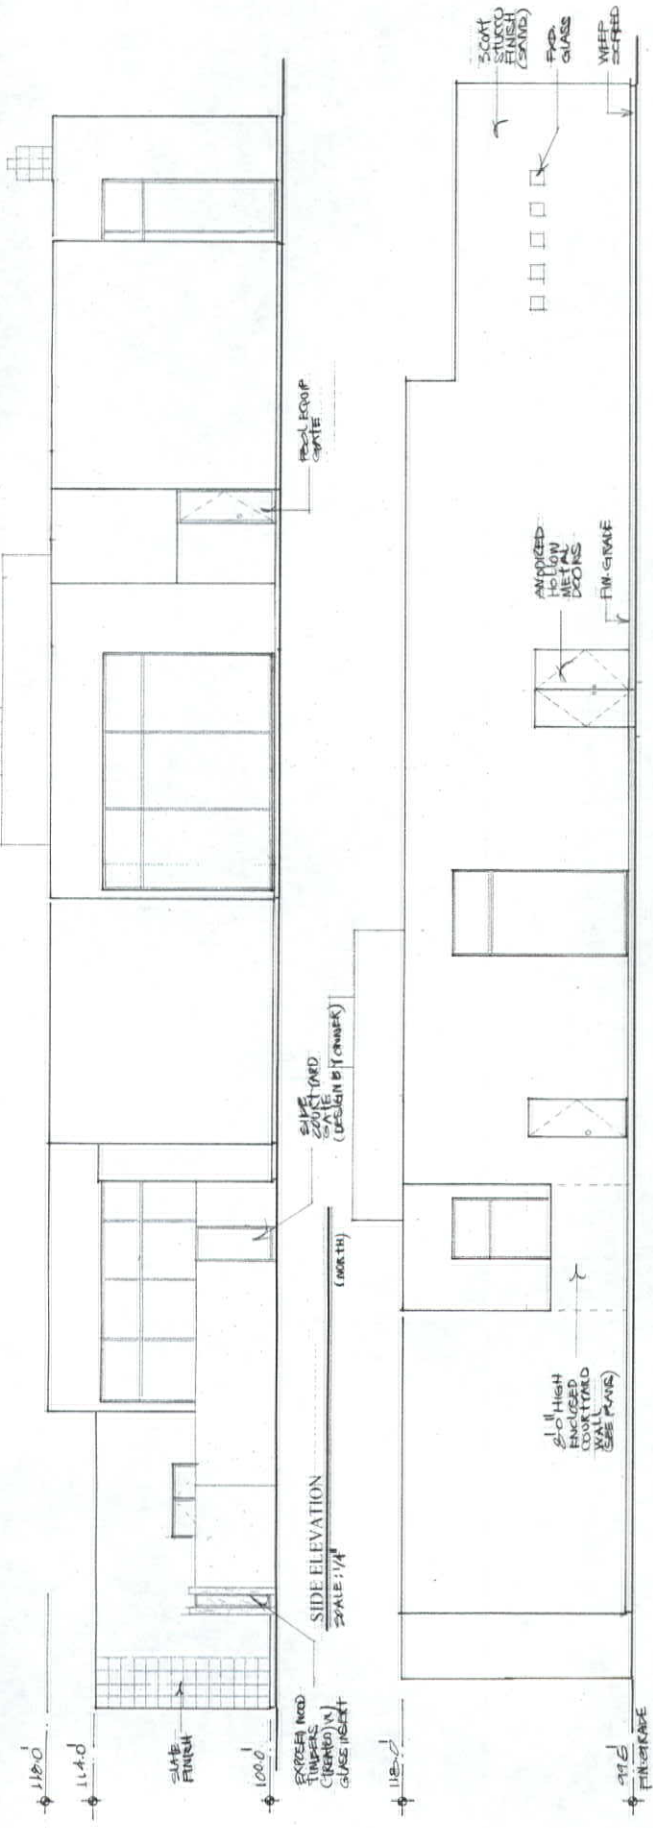


**RECEIVED**  
FEB 2 2008  
SCHEDULED  
TIMER

VAR-26858  
03/27/08 PC

EXTERIOR ELEVATIONS

# TEN OAKS ESTATES

A PORTION OF THE NORTHWEST ONE-QUARTER SECTION 3, TOWNSHIP 21 SOUTH, RANGE 60 EAST, M.D.B.&M. CLARK COUNTY, NEVADA.

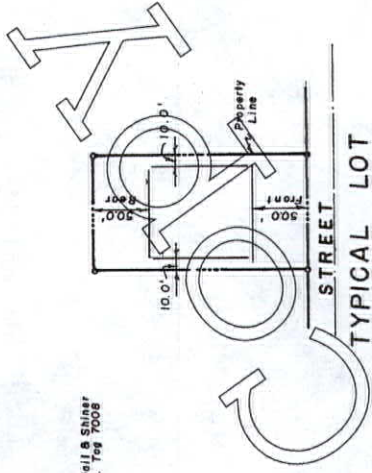

## LEGEND

- Monuments Found
- Monuments to be Set


## COMMON AREA

- Private Streets & Utility Easements & P.S.E.
- Drainage Easements
- Planting Area & BASEMENTS
- Planting Area & BASEMENTS
- Drainage Easement
- Sewer Easement

NOTE: DIRECT VERTICAL ACCESS TO DRIVE SHALL BE PROVIDED FROM THE ADJACENT LOTS 13 THROUGH 16.

# VAR-26858 03/27/08 PC

COMMON AREA  
Typical

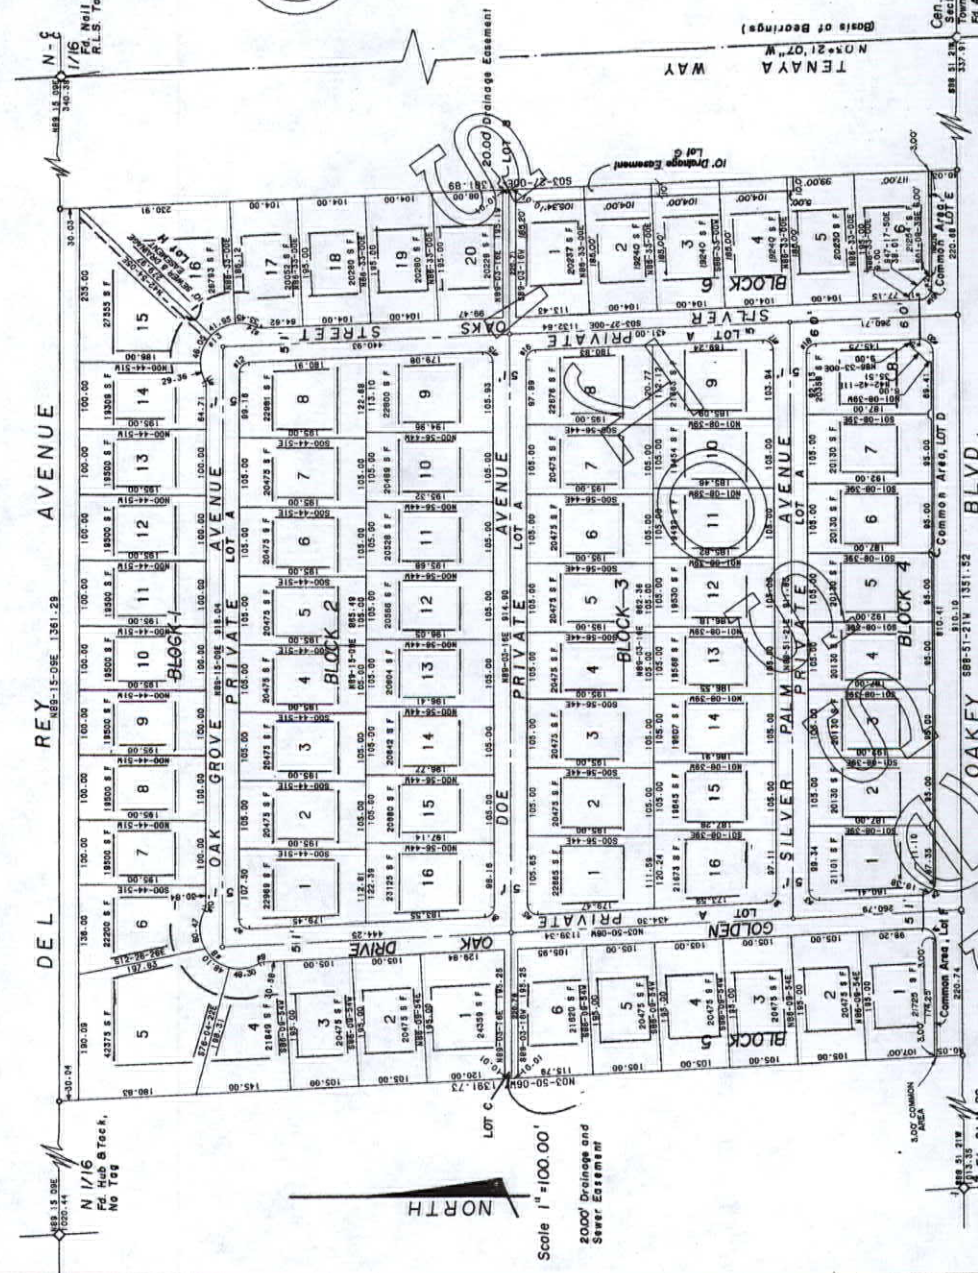

\*\*\* DISTANCE TABLE \*\*\*


FROM	TO	DISTANCE
1	2	100.00
1	3	100.00
\*\*\* CURVE TABLE \*\*\*

STATION	CHORD BEARING	CHORD DISTANCE	ARC DISTANCE	ANGLE
1+00.00	N 00° 00' 00" E	100.00	100.00	90.00
1+100.00	N 00° 00' 00" E	100.00	100.00	90.00
\*\*\* CURVE TABLE \*\*\*

STATION	CHORD BEARING	CHORD DISTANCE	ARC DISTANCE	ANGLE
3+000.00	N 00° 00' 00" E	100.00	100.00	90.00
3+100.00	N 00° 00' 00" E	100.00	100.00	90.00
 

Scale 1" = 100.00'  
2000' Drainage and Sewer Easement