


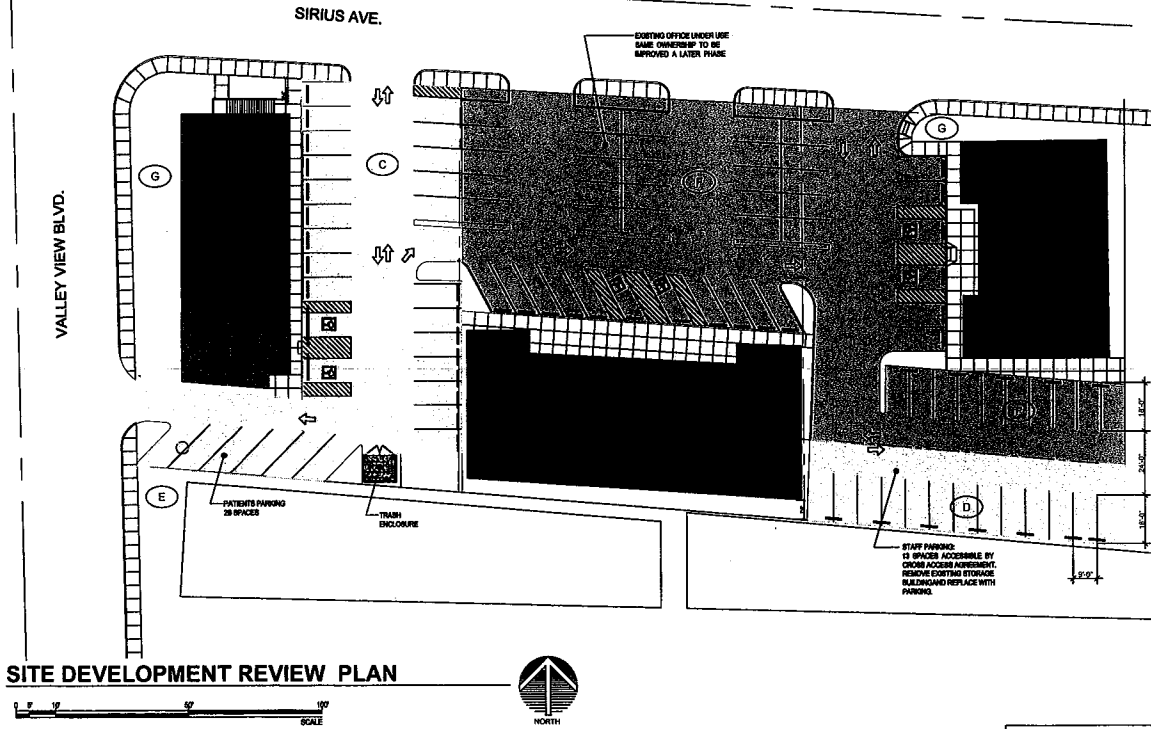

SITE DEVELOPMENT REVIEW PLAN

WORLD WELLNESS TOTAL NEW PARKING	
PATIENT PARKING	= 29 SPACES
STAFF PARKING	= 13 SPACES
TOTAL	= 42 SPACES

KEYNOTES	
(A)	EXISTING BUILDING FOOT PRINT
(B)	ADDITION TO EXISTING BUILDING
(C)	PATIENT PARKING
(D)	STAFF PARKING WITH CROSS ACCESS AGREEMENT
(E)	BILLBOARD TO BE REMOVED
(F)	OFFICES UNDER SAME OWNERSHIP W / PARKING
(G)	LANDSCAPING BUFFER

MGA
MAGNETIC GROUP ASSOCIATES, LLC
1000 S. VALLEY VIEW BLVD., SUITE 100
LAS VEGAS, NEVADA 89102
TEL: 702.735.1100
WWW.MGA-LLC.COM


PROJECT: WORLD WELLNESS
3100 S. VALLEY VIEW BLVD.
LAS VEGAS, NEVADA 89102

DATE: 05-01-07
SCALE: AS SHOWN
JOB NO: MGA-000000

SHEET: SD-1

SITE DEVELOPMENT REVIEW PLAN

Submitted at City Council
Date 12-05-07 Item 89

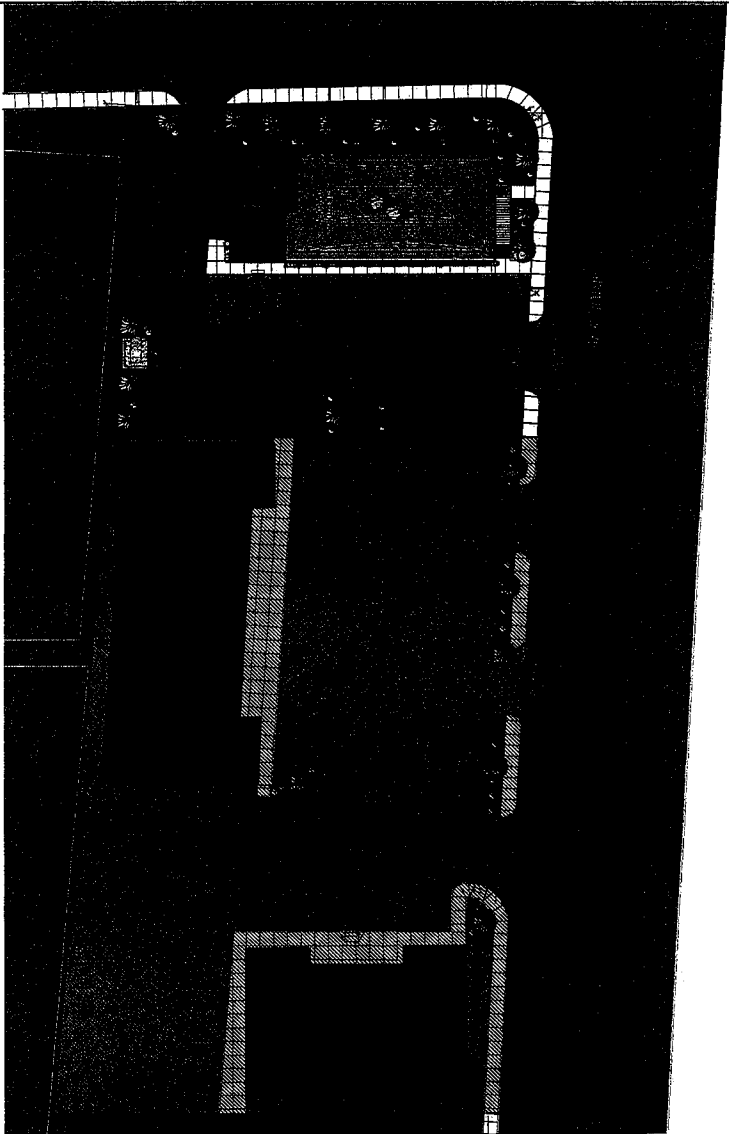

LANDSCAPE PLAN

SCALE 1/8" = 1'-0"



PLANTING LEGEND			
SYMBOL	COMMON NAME	QUANTITY	SIZE
	CALLERY PEAR	3	2" DIA
	DESERT WILLOW	7	2" DIA
	MESQUITE TREE	7	2" DIA
	RED SPIDER-LILY	33	5 GALLONS
	DESERT WILLOW	18	5 GALLONS

KEYNOTES

1. LANDSCAPE PLAN SHALL BE A MINIMUM OF 1/8" SCALE.
2. LANDSCAPE PLAN SHALL BE A MINIMUM OF 1/8" SCALE.
3. LANDSCAPE PLAN SHALL BE A MINIMUM OF 1/8" SCALE.

GENERAL NOTES

1. LANDSCAPE PLAN SHALL BE A MINIMUM OF 1/8" SCALE.
2. LANDSCAPE PLAN SHALL BE A MINIMUM OF 1/8" SCALE.
MGA Melvin Green Architects, Ltd.
1000 W. Spring Mountain Rd., Suite 200 • Las Vegas, NV 89102 • (702) 735-1000
www.mga.com

PROJECT: WORLD WELLNESS
3100 S. VALLEY VIEW BLVD.
LAS VEGAS, NEVADA 89102

SHEET TITLE: LANDSCAPE PLAN


DATE: 03/24/2011
DRAWN: J. GREEN
CHECKED: J. GREEN
SCALE: 1/8" = 1'-0"

SHEET: LS1.01
OF: 03/01

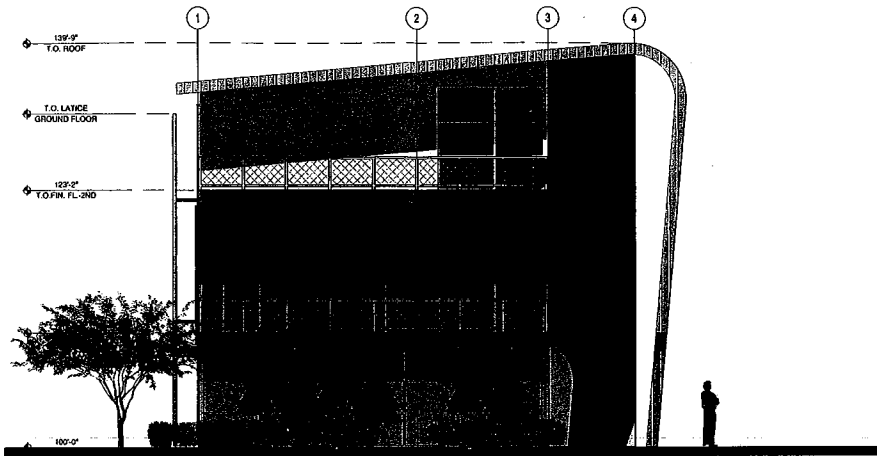

1 EXTERIOR SOUTH ELEVATION


SCALE: 1/8" = 1'-0"

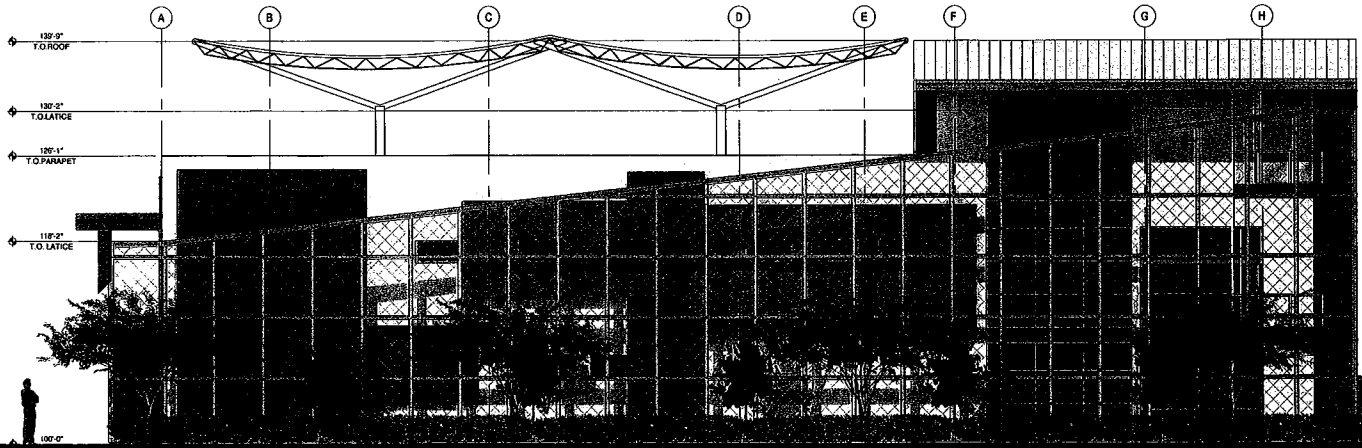

2 EXTERIOR WEST ELEVATION


SCALE: 1/8" = 1'-0"

MGA MARIO GARCIA ARCHITECT, LLC 3100 S. VALLEY VIEW BLVD. LAS VEGAS, NEVADA 89102	
PROJECT: WORLD WELNESS 3100 S. VALLEY VIEW BLVD. LAS VEGAS, NEVADA 89102	
EXTERIOR ELEVATIONS	
DATE: 06-25-07	BY: JG
SCALE: AS INDICATED	DATE: 06-25-07
PROJECT: WORLD WELNESS	DATE: 06-25-07
SHEET: A6.01 OF SHEETS	

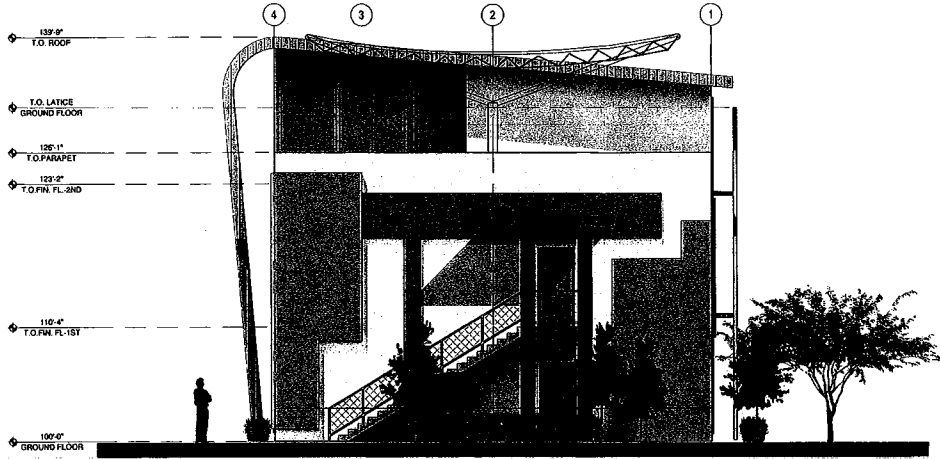

3 EXTERIOR NORTH ELEVATION

SCALE: 1/4" = 1'-0"

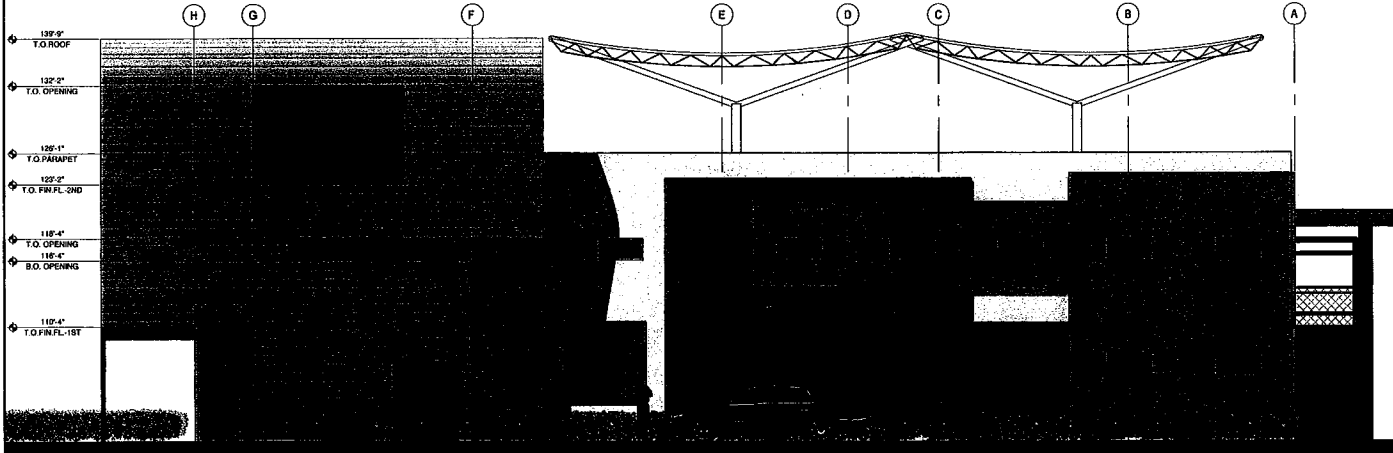

4 EXTERIOR EAST ELEVATION

SCALE: 1/4" = 1'-0"

MGA Matthew Grogan Architect, LLC Matthew Grogan Architect, LLC is a limited liability company organized under the laws of the State of Nevada. The company is not a partnership, joint venture, or other unincorporated firm. It is a separate legal entity and its owners are not personally liable for its debts or obligations. The company is not a corporation and its owners are not personally liable for its debts or obligations. The company is not a partnership, joint venture, or other unincorporated firm. It is a separate legal entity and its owners are not personally liable for its debts or obligations.	
PROJECT: WORLD WELLNESS 3100 S. VALLEY VIEW BLVD. LAS VEGAS, NEVADA 89102	
DATE: 08-20-07 SCALE: AS INDICATED DRAWN: ACP/MSJ/AN JOB NO:	
SHEET A6.02 OF SHEETS	