


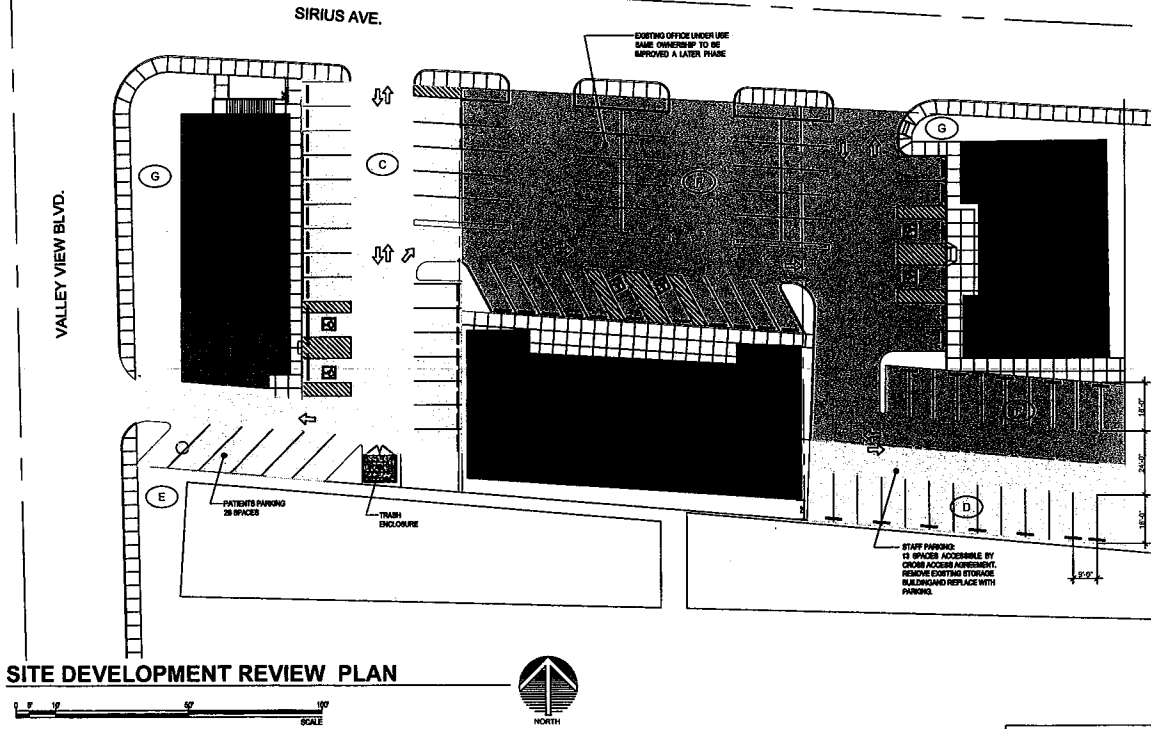


SITE DEVELOPMENT REVIEW PLAN

WORLD WELLNESS TOTAL NEW PARKING	
PATIENT PARKING	= 29 SPACES
STAFF PARKING	= 13 SPACES
TOTAL	= 42 SPACES

KEYNOTES	
(A)	EXISTING BUILDING FOOT PRINT
(B)	ADDITION TO EXISTING BUILDING
(C)	PATIENT PARKING
(D)	STAFF PARKING WITH CROSS ACCESS AGREEMENT
(E)	BILLBOARD TO BE REMOVED
(F)	OFFICES UNDER SAME OWNERSHIP W / PARKING
(G)	LANDSCAPING BUFFER

MGA MGA Group Architects, LLC 3100 S. VALLEY VIEW BLVD. LAS VEGAS, NEVADA 89102	
WORLD WELLNESS 3100 S. VALLEY VIEW BLVD. LAS VEGAS, NEVADA 89102	
SD-1	

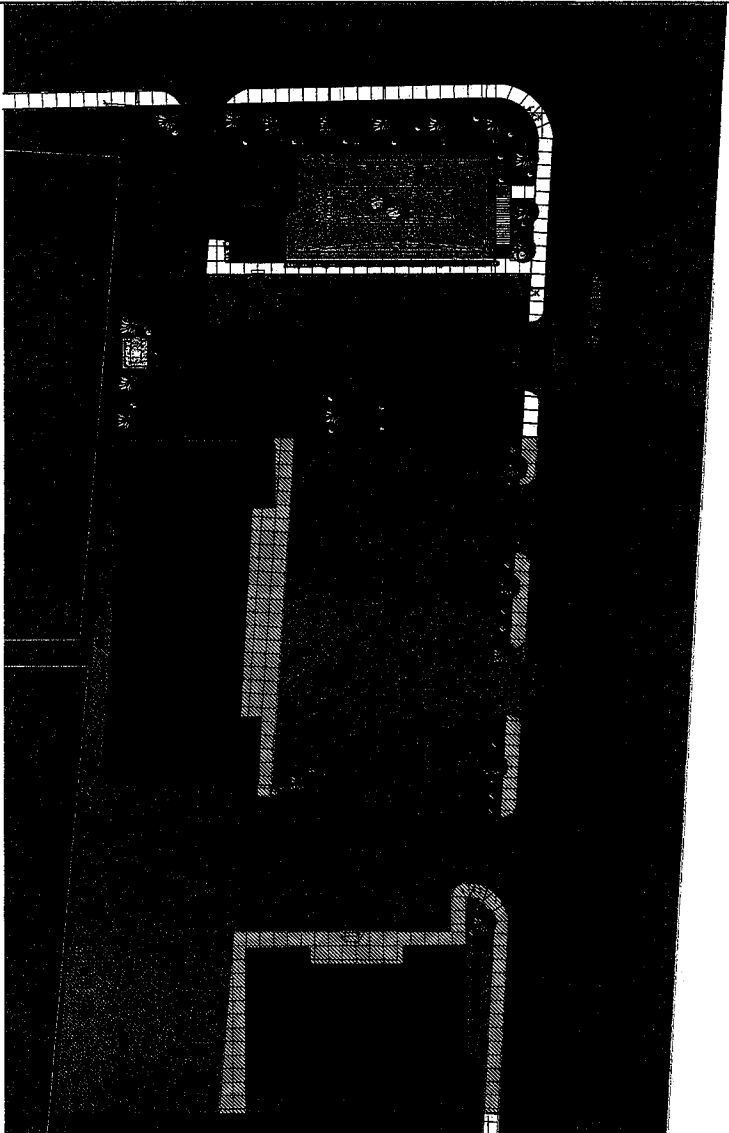

LANDSCAPE PLAN

SCALE 1/8"=1'-0"



PLANTING LEGEND

SYMBOL	COMMON NAME	QUANTITY	SIZE
	CALLERY PEAR	3	2" DIA
	DESERT WILLOW	7	2" DIA
	MESQUITE TREE	7	2" DIA
	RED SPIDER ALOE	33	5 GALLONS
	AGAVE PLANT	18	5 GALLONS

KEYNOTES

1. LANDSCAPE PLAN SHALL BE A MINIMUM OF 1/8" SCALE.
2. LANDSCAPE PLAN SHALL BE A MINIMUM OF 1/8" SCALE.

GENERAL NOTES

1. LANDSCAPE PLAN SHALL BE A MINIMUM OF 1/8" SCALE.
2. LANDSCAPE PLAN SHALL BE A MINIMUM OF 1/8" SCALE.
MGA Melvin Green Architects, Ltd.
1000 W. Spring Mountain Rd., Suite 200 • Las Vegas, NV 89102 • (702) 735-1000
FAX: (702) 735-1001
www.mga.com




PROJECT: WORLD WELLNESS
3100 S. VALLEY VIEW BLVD.
LAS VEGAS, NEVADA 89102

SHEET TITLE
LANDSCAPE PLAN

DATE: 03/24/08
DRAWN: MGA
CHECKED: MGA
SHEET: LS1.01
OF: 03/03

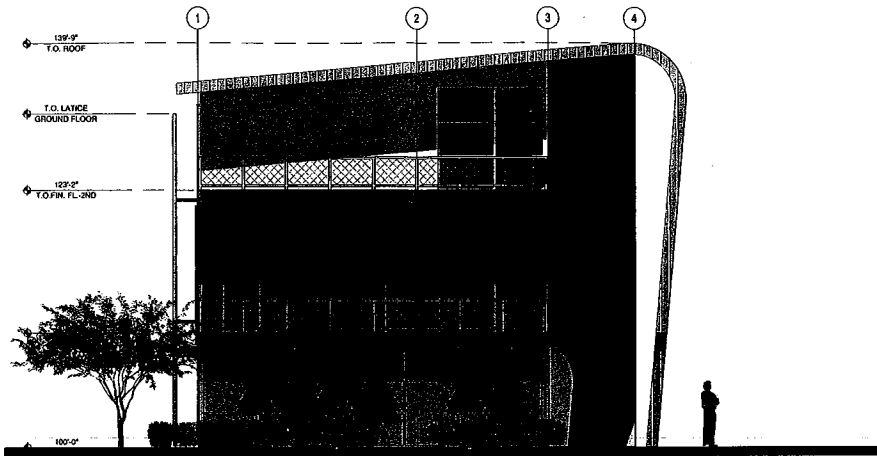

1 EXTERIOR SOUTH ELEVATION
SCALE: 1/8" = 1'-0"

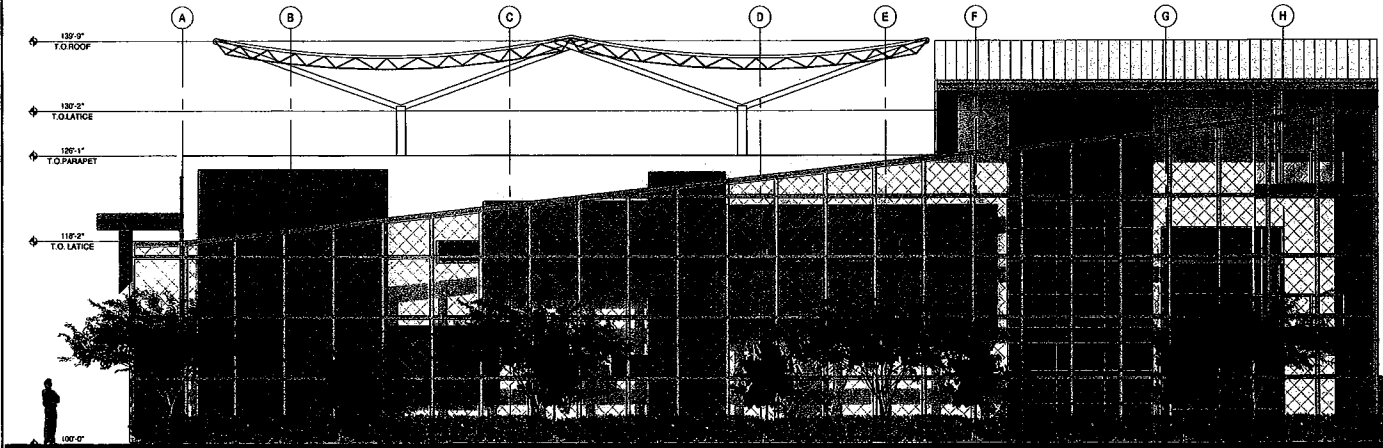


2 EXTERIOR WEST ELEVATION
SCALE: 1/8" = 1'-0"




MGA MARIO GARCIA ARCHITECT, LLC
3100 S. VALLEY VIEW BLVD.
LAS VEGAS, NEVADA 89155
DATE: 06/15/07
PROJECT: WORLDWELLNESS
SHEET: EXTERIOR ELEVATIONS

PROJECT: WORLDWELLNESS
3100 S. VALLEY VIEW BLVD.
LAS VEGAS, NEVADA 89155
DATE: 06/15/07
PROJECT: WORLDWELLNESS
SHEET: EXTERIOR ELEVATIONS

DATE: 06/15/07
SCALE: AS INDICATED
DRAWN: MARIO GARCIA
JOB NO:
SHEET: A6.01
OF SHEETS

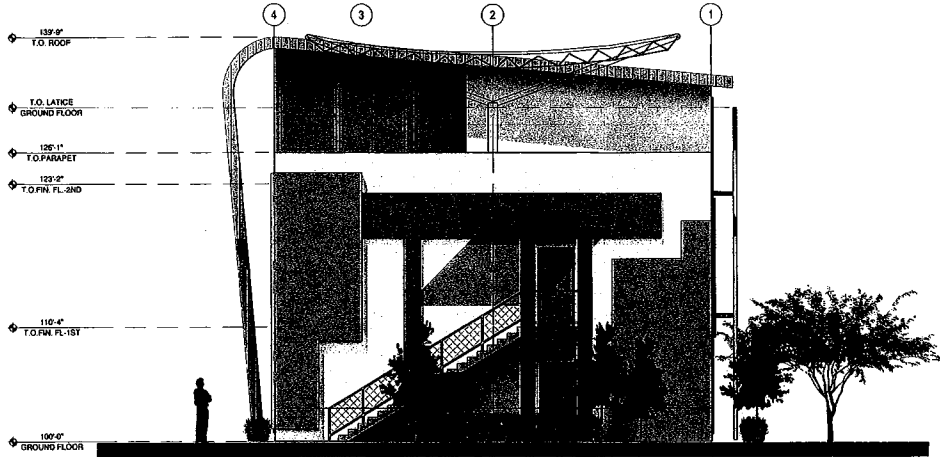

3 EXTERIOR NORTH ELEVATION
SCALE: 1/4" = 1'-0"

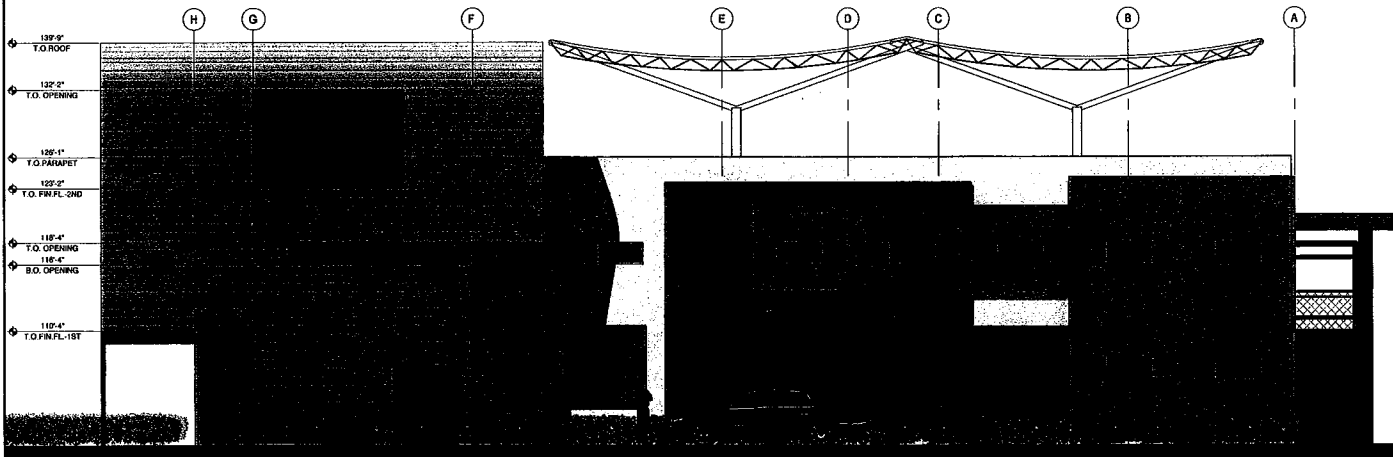

4 EXTERIOR EAST ELEVATION
SCALE: 1/4" = 1'-0"

MGA Matthew Grogan Architect, LLC Matthew Grogan Architect, LLC is a limited liability company organized under the laws of the State of Nevada. The company is not a partnership, joint venture, or other unincorporated firm. It is a separate legal entity and its owners are not personally liable for its debts or obligations. The company is not a corporation and its owners are not personally liable for its debts or obligations. The company is not a partnership, joint venture, or other unincorporated firm. It is a separate legal entity and its owners are not personally liable for its debts or obligations.	
PROJECT: WORLD WELLNESS 3100 S. VALLEY VIEW BLVD. LAS VEGAS, NEVADA 89102	
DATE: 08-20-07 SCALE: AS INDICATED DRAWN: JACQUES JAY JOB NO:	
SHEET A6.02 OF SHEETS	