





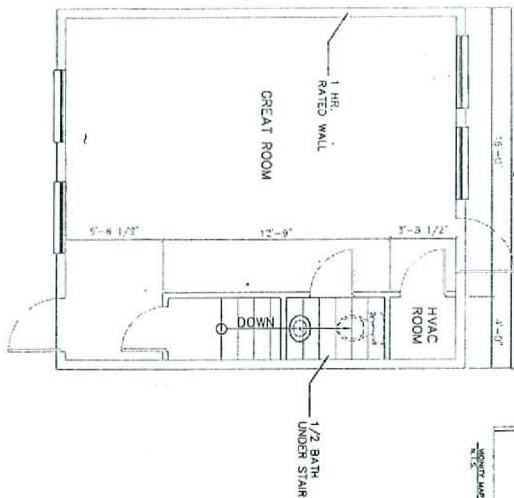

FIRST FLOOR
3/16" = 1'-0"

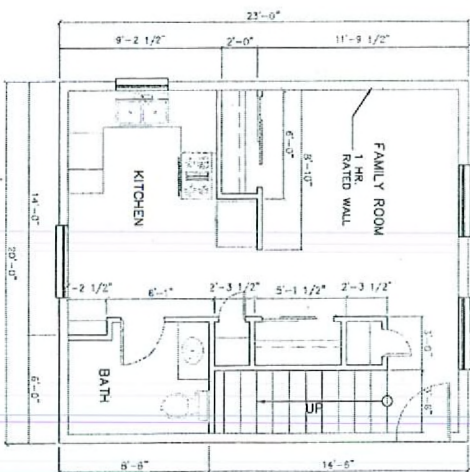


SECOND FLOOR
3/16" = 1'-0"

SHEET 1 2 OF 1 TOTAL 2000 - 1000	HELMS ACCESSORY STRUCTURE 809 UPLAND BLVD. LAS VEGAS, NEVADA	PROPOSED STRUCTURE ELEVATIONS DATE: FEBRUARY 12, 2008 REVISED:	DRAWN BY : T. HELMS
--	--	--	---------------------


RECEIVED
MAR 10 2008

VAR-27280
04/24/08 PC

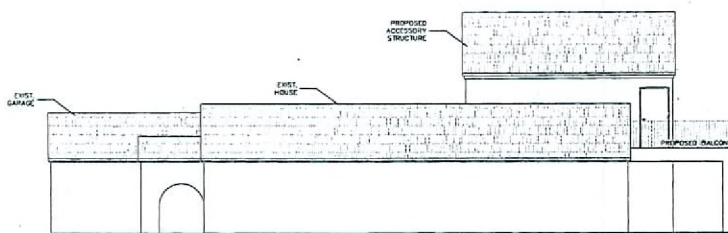

EAST ELEVATION
3/32" = 1'-0"

- NOTE:
- MULTI-COLORED ROOF TILE TO MATCH EXISTING HOUSE
 - WHITE STUCCO TO MATCH EXISTING HOUSE
 - PAINT COLOR TO MATCH EXISTING HOUSE

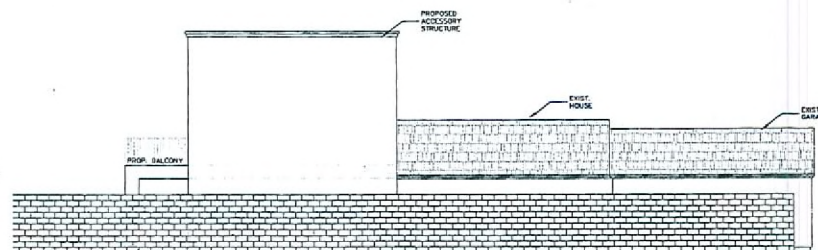

WEST ELEVATION
3/32" = 1'-0"

DRAWN BY: T. HELMS

PROPOSED STRUCTURE
ELEVATIONS

DATE: FEBRUARY 12, 2008 REVISED

HELMS ACCESSORY STRUCTURE
809 UPLAND BLVD.
LAS VEGAS, NEVADA

SHEET #

4 OF 4

SCALE: 3/32" = 1'-0"

RECEIVED
MAR 10 2008

VAR-27280
04/24/08 PC