



Case Number: **SUP-26452** APN: 139-28-740-081-020

Name of Property Owner: NEO-DYNE Research Inc.

Name of Applicant: Maile Rose Properties LLC

Name of Representative: Robert Holgate

To the best of your knowledge, does the Mayor or any member of the City Council or Planning Commission have any financial interest in this or any other property with the property owner, applicant, the property owner or applicant's general or limited partners, or an officer of their corporation or limited liability company?

Yes

 X No

If yes, please indicate the member of the City Council or Planning Commission who is involved and list the name(s) of the person or persons with whom the City Official holds an interest. Also list the Assessor's Parcel Number if the property in which the interest is held is different from the case parcel.

City Official: _____

Partner(s): _____

APN: _____

Signature of Property Owner: Alexis G. Smayda, Pres

Print Name: Alvin A. Snider


Subscribed and sworn before me

This 11th day of January, 2008

Notary Public in and for said County and State



LUCIA RODRIGUEZ
NOTARY PUBLIC
STATE OF NEVADA
APPT. No 04-90918-1
APPT. EXPIRES APRIL 12, 2008

 



Case Number: **SUP-26452** APN: 139-28-703-015
 Name of Property Owner: MARION BENNETT
 Name of Applicant: Moulton Range Properties LLC
 Name of Representative: Robert Holmberg

To the best of your knowledge, does the Mayor or any member of the City Council or Planning Commission have any financial interest in this or any other property with the property owner, applicant, the property owner or applicant's general or limited partners, or an officer of their corporation or limited liability company?

Yes ☒ No

If yes, please indicate the member of the City Council or Planning Commission who is involved and list the name(s) of the person or persons with whom the City Official holds an interest. Also list the Assessor's Parcel Number if the property in which the interest is held is different from the case parcel.

City Official: _____

Partner(s): _____

APN: _____


Signature of Property Owner: _____

Print Name: _____

Subscribed and sworn before me

This 14 day of January, 2008

Notary Public in and for said County and State

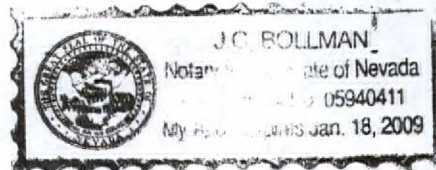

APN 139-28-702-001
R-2

MCWILLIAMS STREET
60' R.O.W.

H STREET
80' R.O.W.

BONANZA ROAD
100' R.O.W.

GROUND LEVEL +0'-0"

RECEIVED

JAN 15 2008

SCALE: 1" = 40'-0"



SUP-26452
02/28/08 PC


PLANT LEGEND

PLANT NAME	SIZE	NUMBER
FRAXINO DACTYLISPERM DATE PALM	36" BOX	30 EA.
PERSEA CARASSPERA PURPLE LEAF PLUM	36" BOX	40 EA.
LEUCUS PARVIFOLIUS DRINKS BLUE	36" BOX	100 EA.
LAURUS BOUTEYENSIS YELLOW JACOBIN	15 GAL	225 EA.
BUDLEIA BUTTERFLY BUSH	15 GAL	140 EA.
ROMANUS OFFICINALIS ORANGE ROSEMARY	1 GAL	40 EA.
CUPRESSUS LEPIDOPHYLLA LELAND CYPRUS	1 GAL	14 EA.

EX&A
architects

ED VANCE AND ASSOCIATES
500 S. PARKER CENTER DRIVE SUITE 300
LAS VEGAS, NEVADA 89144
P: 702.946.8195 F: 702.946.8196
www.edvanceassociates.com

MOULIN ROUGE HOTEL AND CASINO
SITE PLAN - LANDSCAPE PLAN (+0'-0")

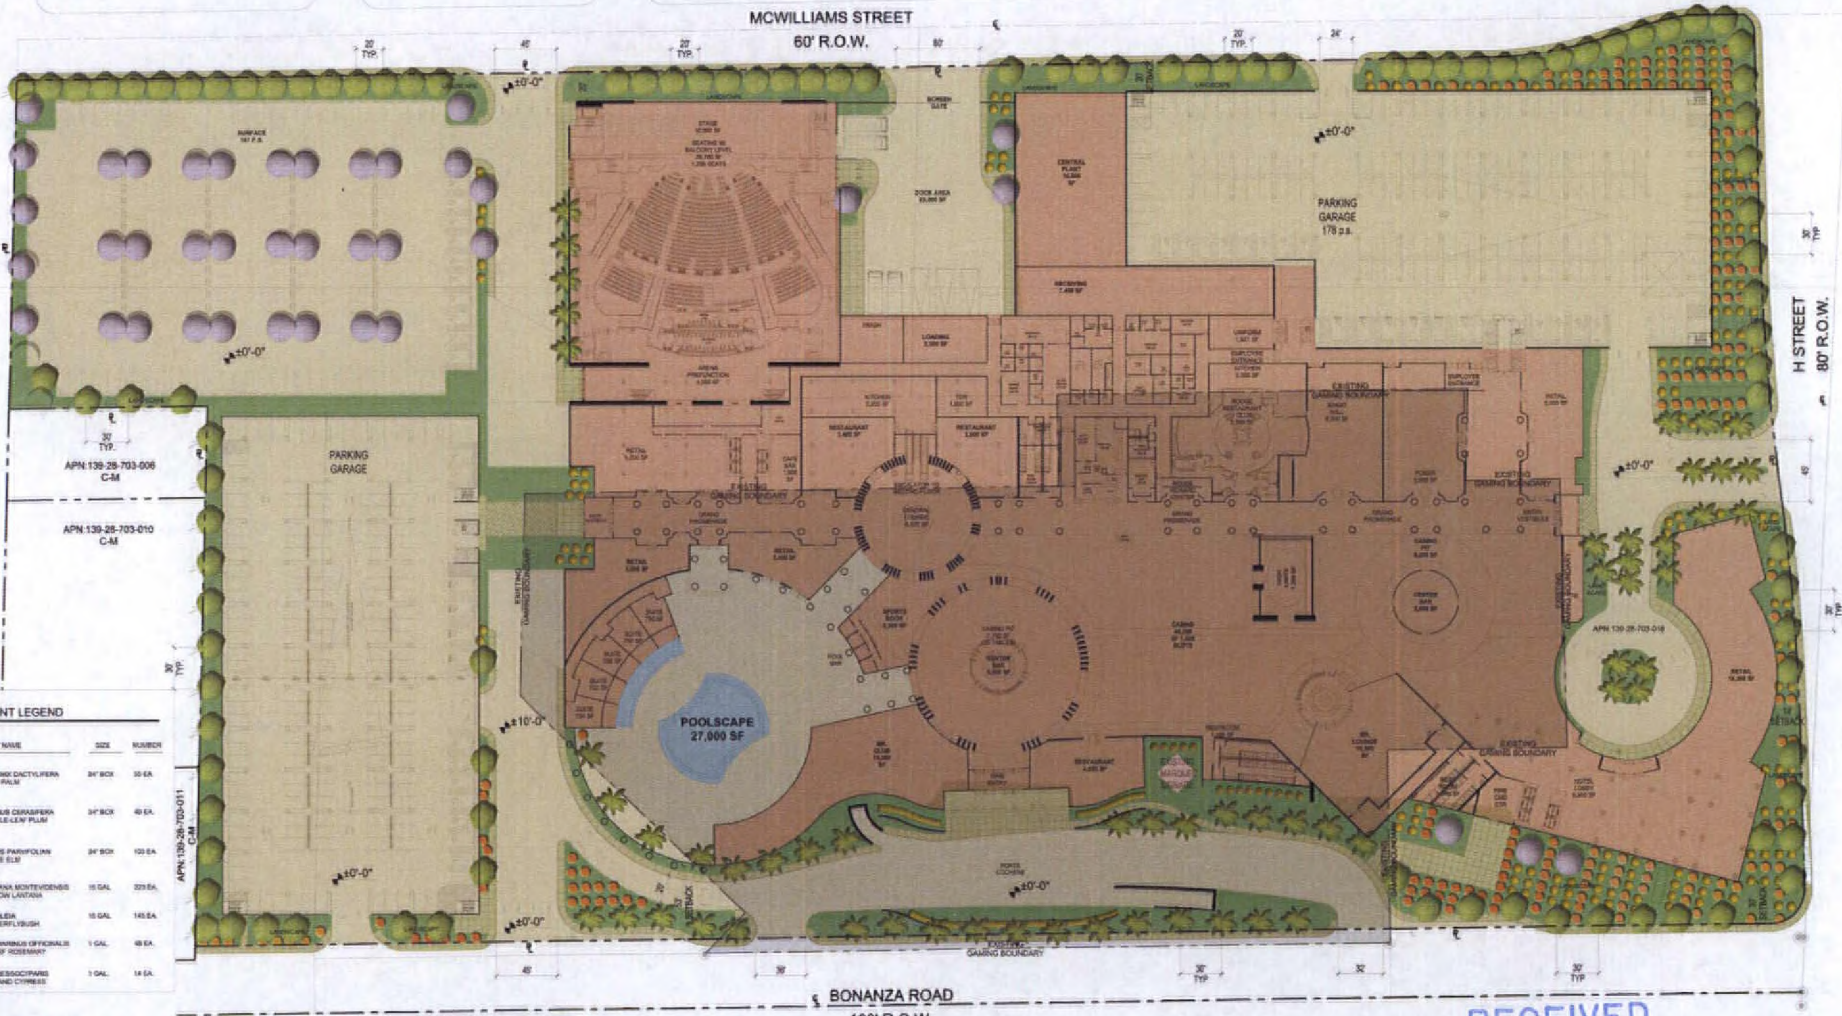

APN: 139-28-702-001
R-2

MCWILLIAMS STREET
60' R.O.W.

H STREET
80' R.O.W.

BONANZA ROAD
100' R.O.W.

PLANT LEGEND

PLANT NAME	SIZE	NUMBER
PHOENIX SACTYLIFERA DATE PALM	24" BOX	88 EA.
FRUNUS CERASIFERA PURPLE LEAF PLUM	24" BOX	45 EA.
QUERCUS PARVIFOLIA DRUM OAK	24" BOX	102 EA.
LANTANA MONTEVIDEENSIS YELLOW LANTANA	15 GAL.	222 EA.
BUDLEIA BUTTERFLY BUSH	15 GAL.	188 EA.
ROSEMOSSIA OFFICINARIS DWARF ROSEMARY	1 GAL.	45 EA.
CUPRESSOCYPRUS LEYLAND CYPRUS	1 GAL.	14 EA.

EXA
architects

ED VANCE AND ASSOCIATES
PO BOX 100000
LAS VEGAS, NEVADA 89110
P. 702.646.8100 F. 702.646.8100
www.edvanceassociates.com

MOULIN ROUGE HOTEL AND CASINO SITE PLAN - LANDSCAPE PLAN (+0'-0")


GROUND LEVEL +0'-0"




RECEIVED

JAN 15 2008


SUP-26452
02/28/08 PC

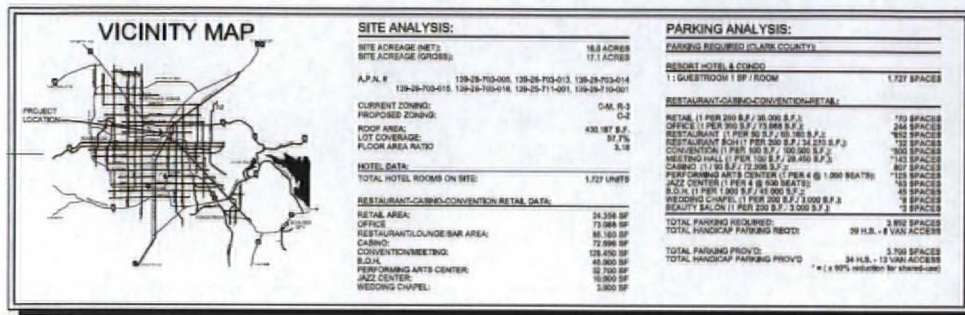

McWILLIAMS AVENUE

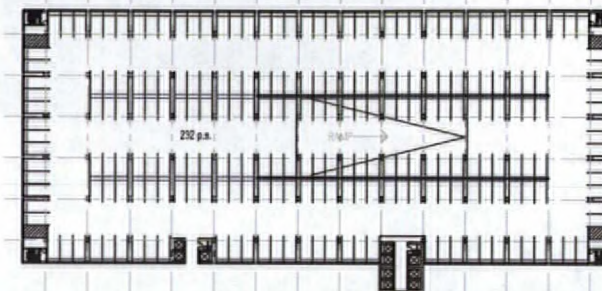

H STREET

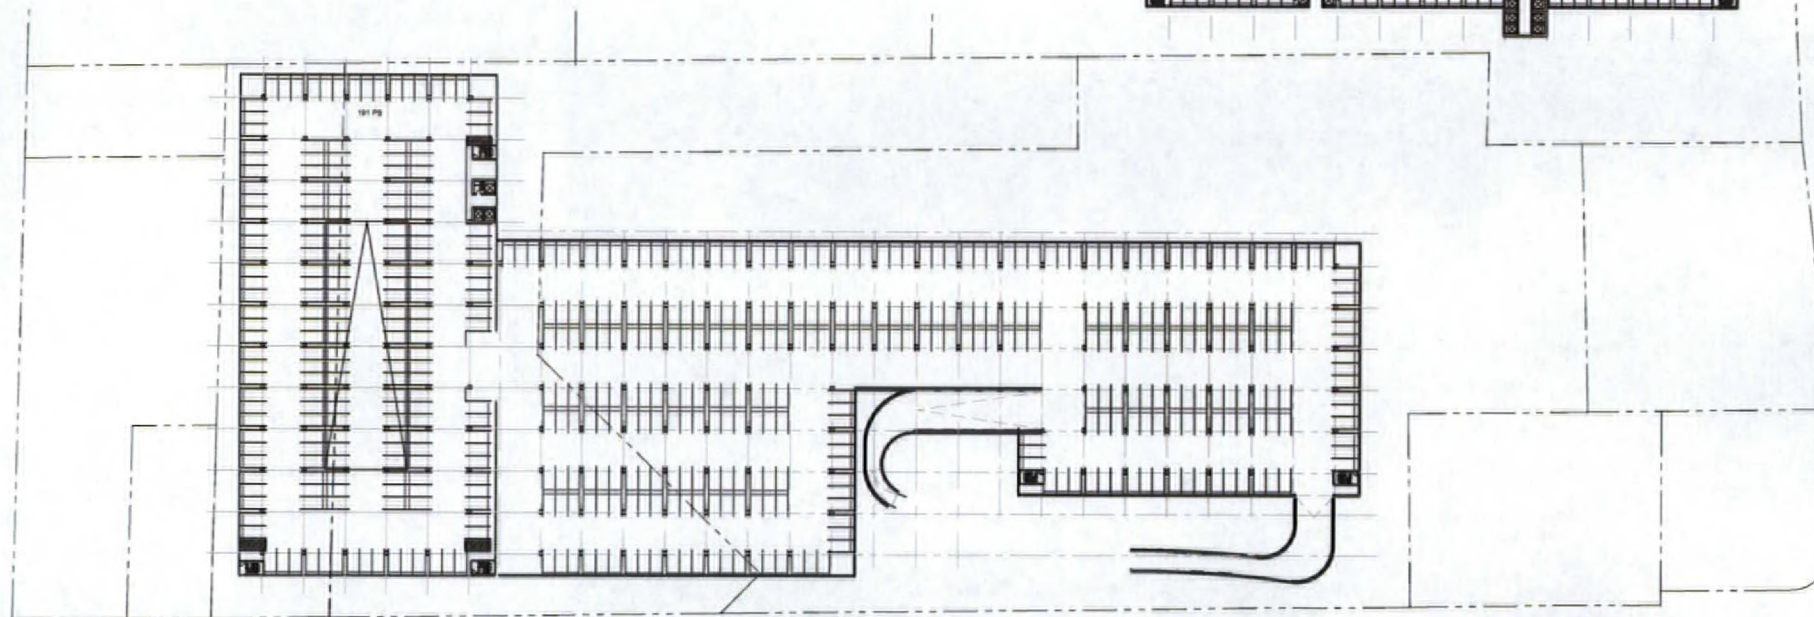

BONANZA ROAD

RECEIVED

JAN 15 2008


EXRA
architects

ED VANCE AND ASSOCIATES
 100 S. PAVILION DRIVE, SUITE 100
 LAS VEGAS, NEVADA 89144
 P. 702.246.8100 F. 702.246.8100
 www.edvanceassociates.com

MOULIN ROUGE HOTEL AND CASINO
 LEVEL SUB -1 FLOOR PLAN (-10'-0")



SUP-26452
02/28/08 PC

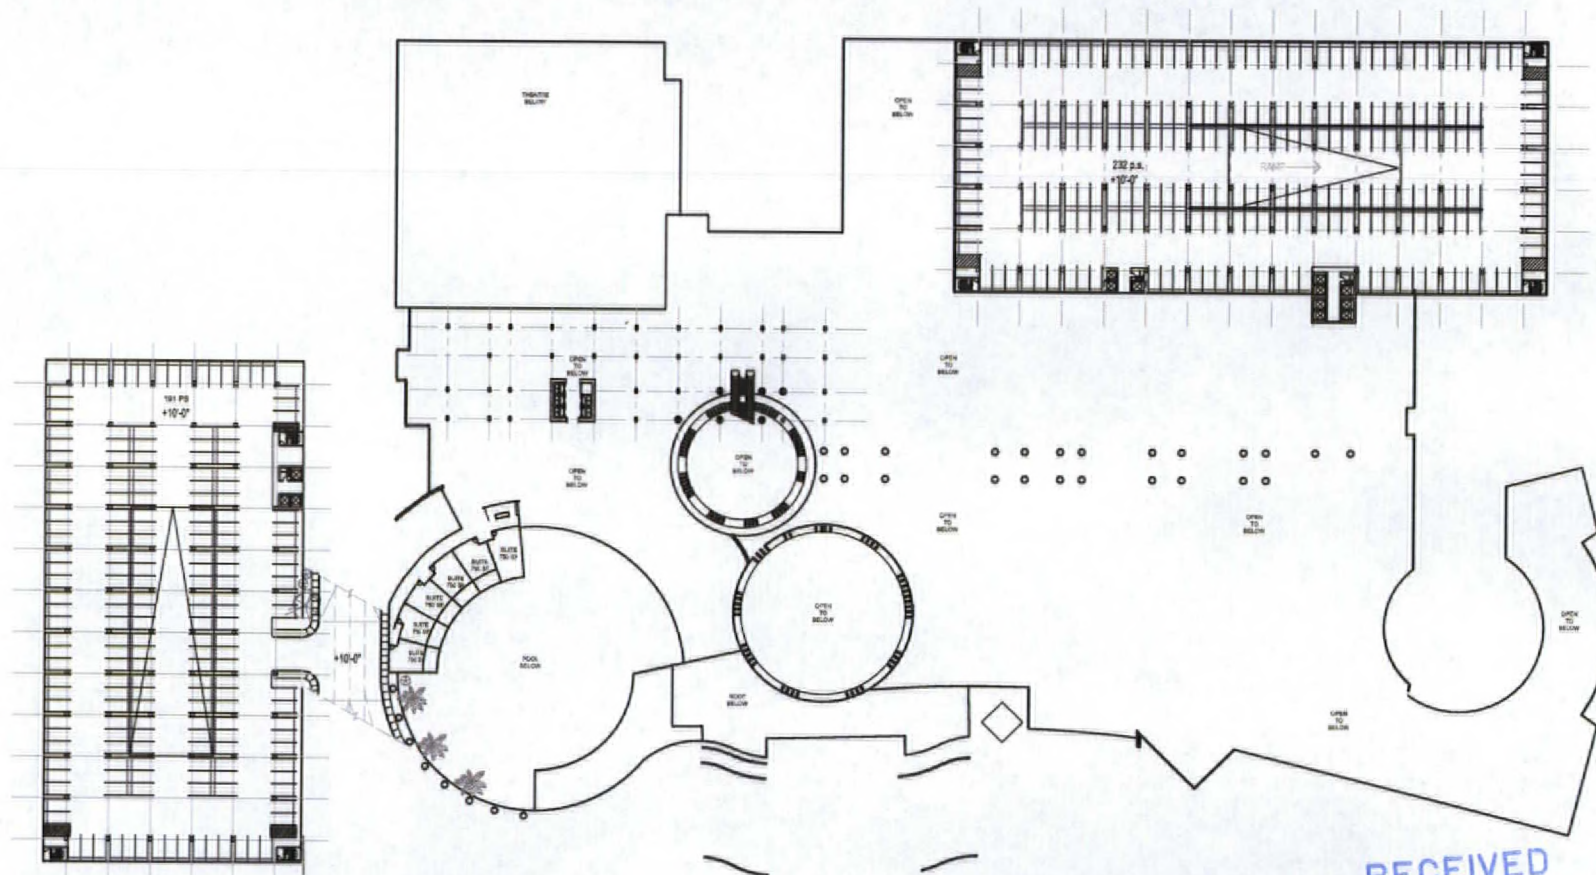

RECEIVED


JAN 15 2008

EV&A
architects

ED VANCE AND ASSOCIATES
400 S. RAYMOND CENTER SUITE 100
LAS VEGAS, NEVADA 89144
P. 702.946.8199 F. 702.946.8198
www.edvanceassociates.com

MOULIN ROUGE HOTEL AND CASINO
LEVEL 2 FLOOR PLAN (+10'-0")

SUP-26452
02/28/08 PC

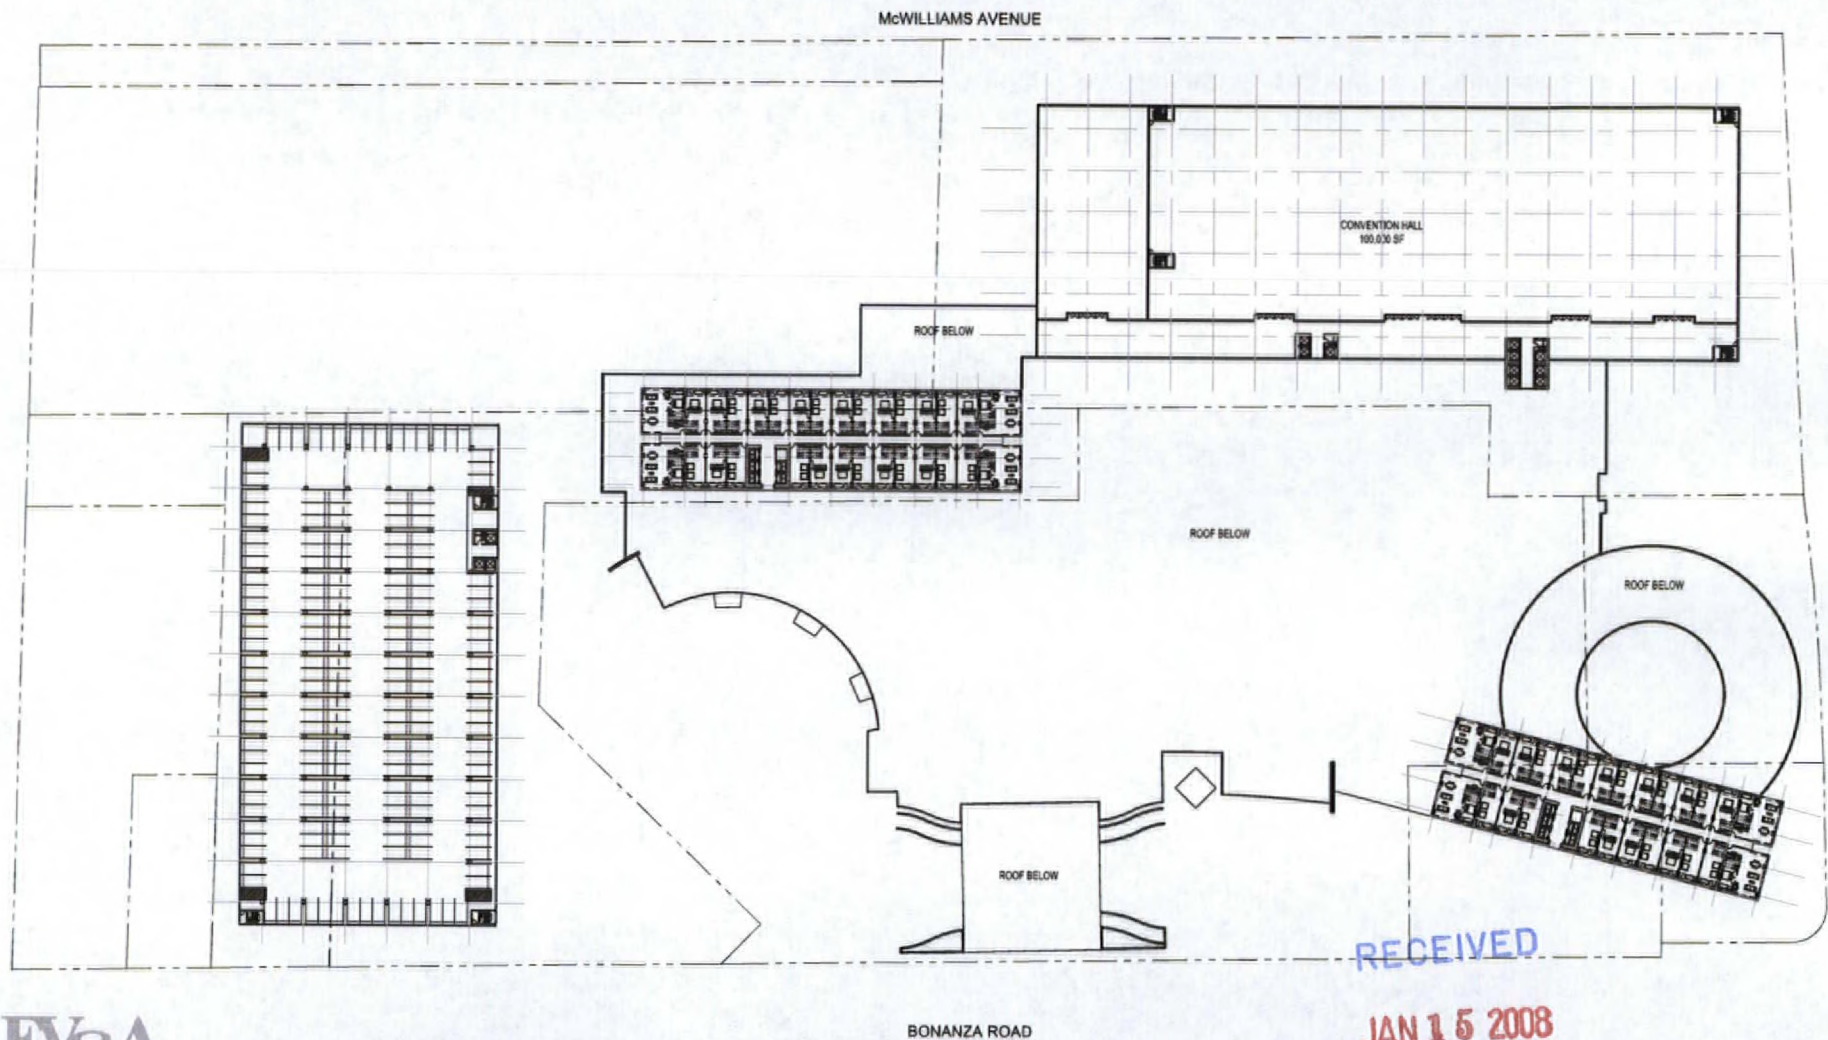

EX&A
architects


BO VANCE AND ASSOCIATES
100 S. PAVILION CENTER DRIVE SUITE 100
LAS VEGAS, NEVADA 89146
P. 702.946.8198 F. 702.946.8196
www.bovanceandassociates.com

MOULIN ROUGE HOTEL AND CASINO
LEVEL 5 FLOOR PLAN (+40'-0")

SCALE: 1" = 40'-0"



SUP-26452
02/28/08 PC

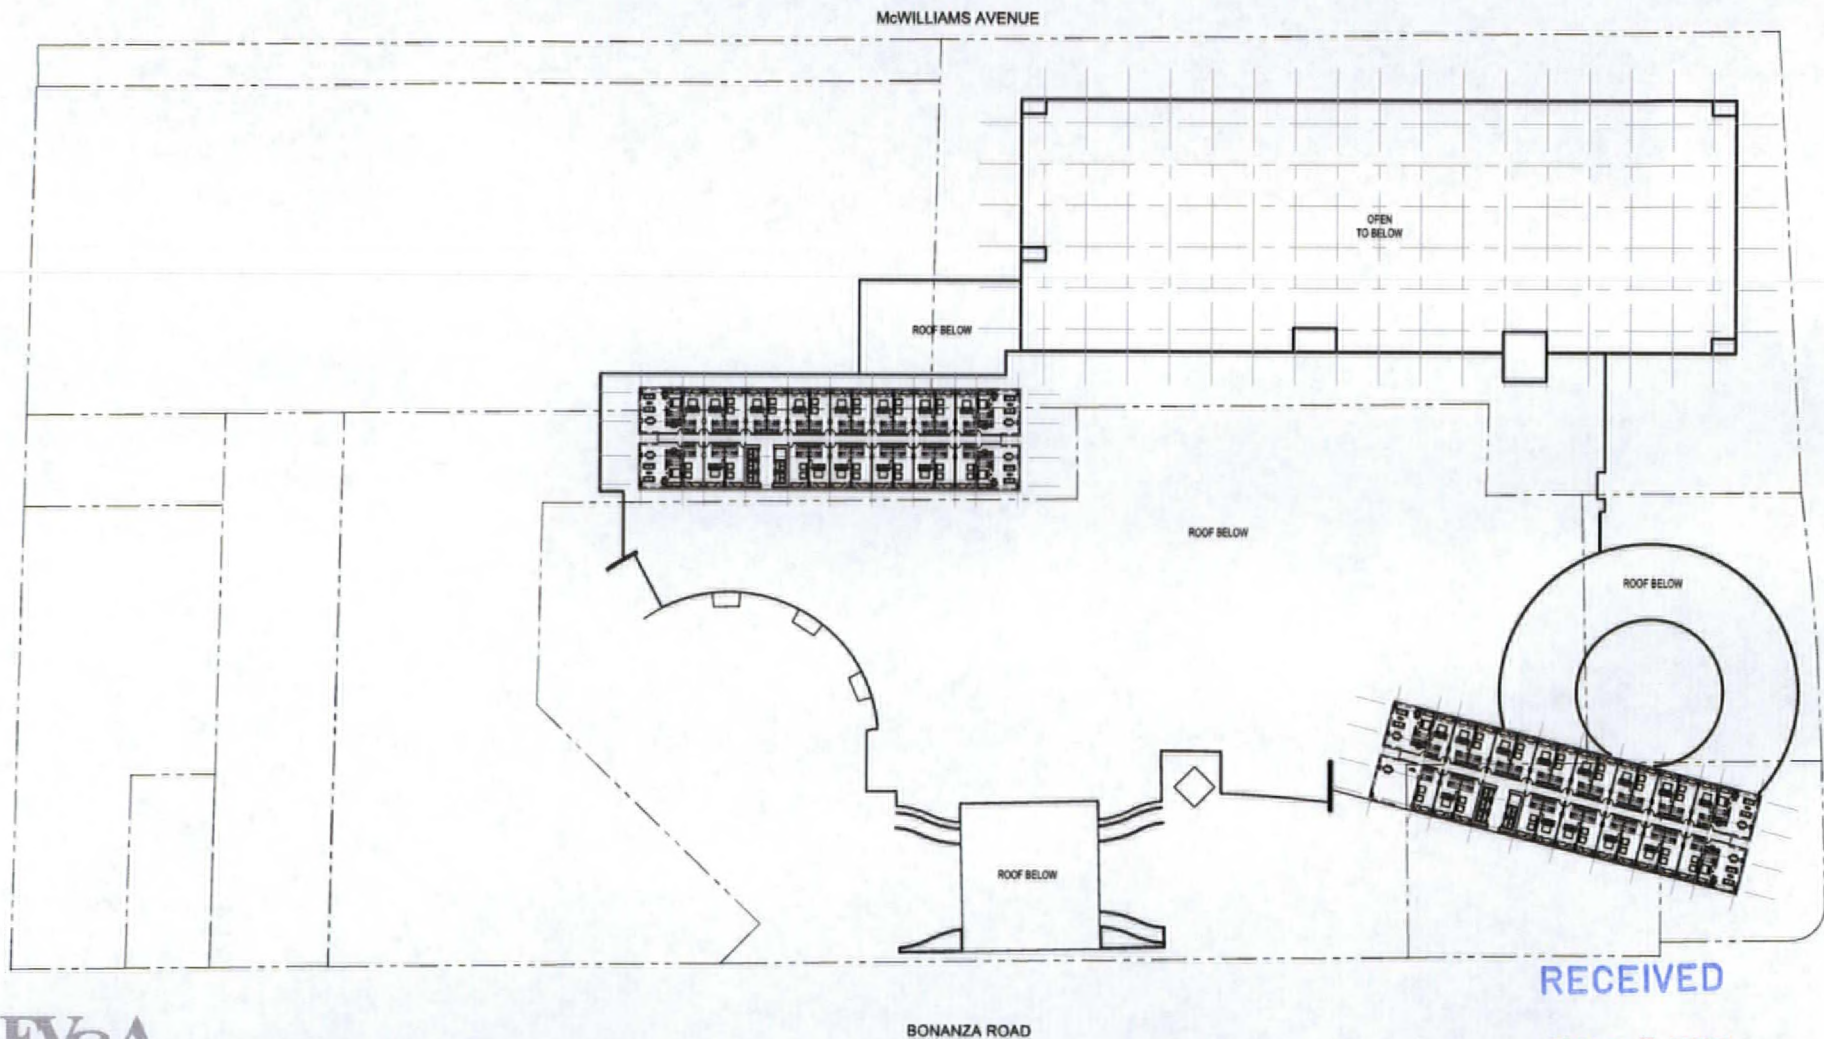


ED VANCE AND ASSOCIATES
 80 S. VANDERBILT STREET, SUITE 100
 LAS VEGAS, NEVADA 89144
 P. 702.946.8195 F. 702.946.8196
 www.edvanceassociates.com

MOULIN ROUGE HOTEL AND CASINO
 LEVEL 6 FLOOR PLAN (+50'-0")




SUP-26452
02/28/08 PC

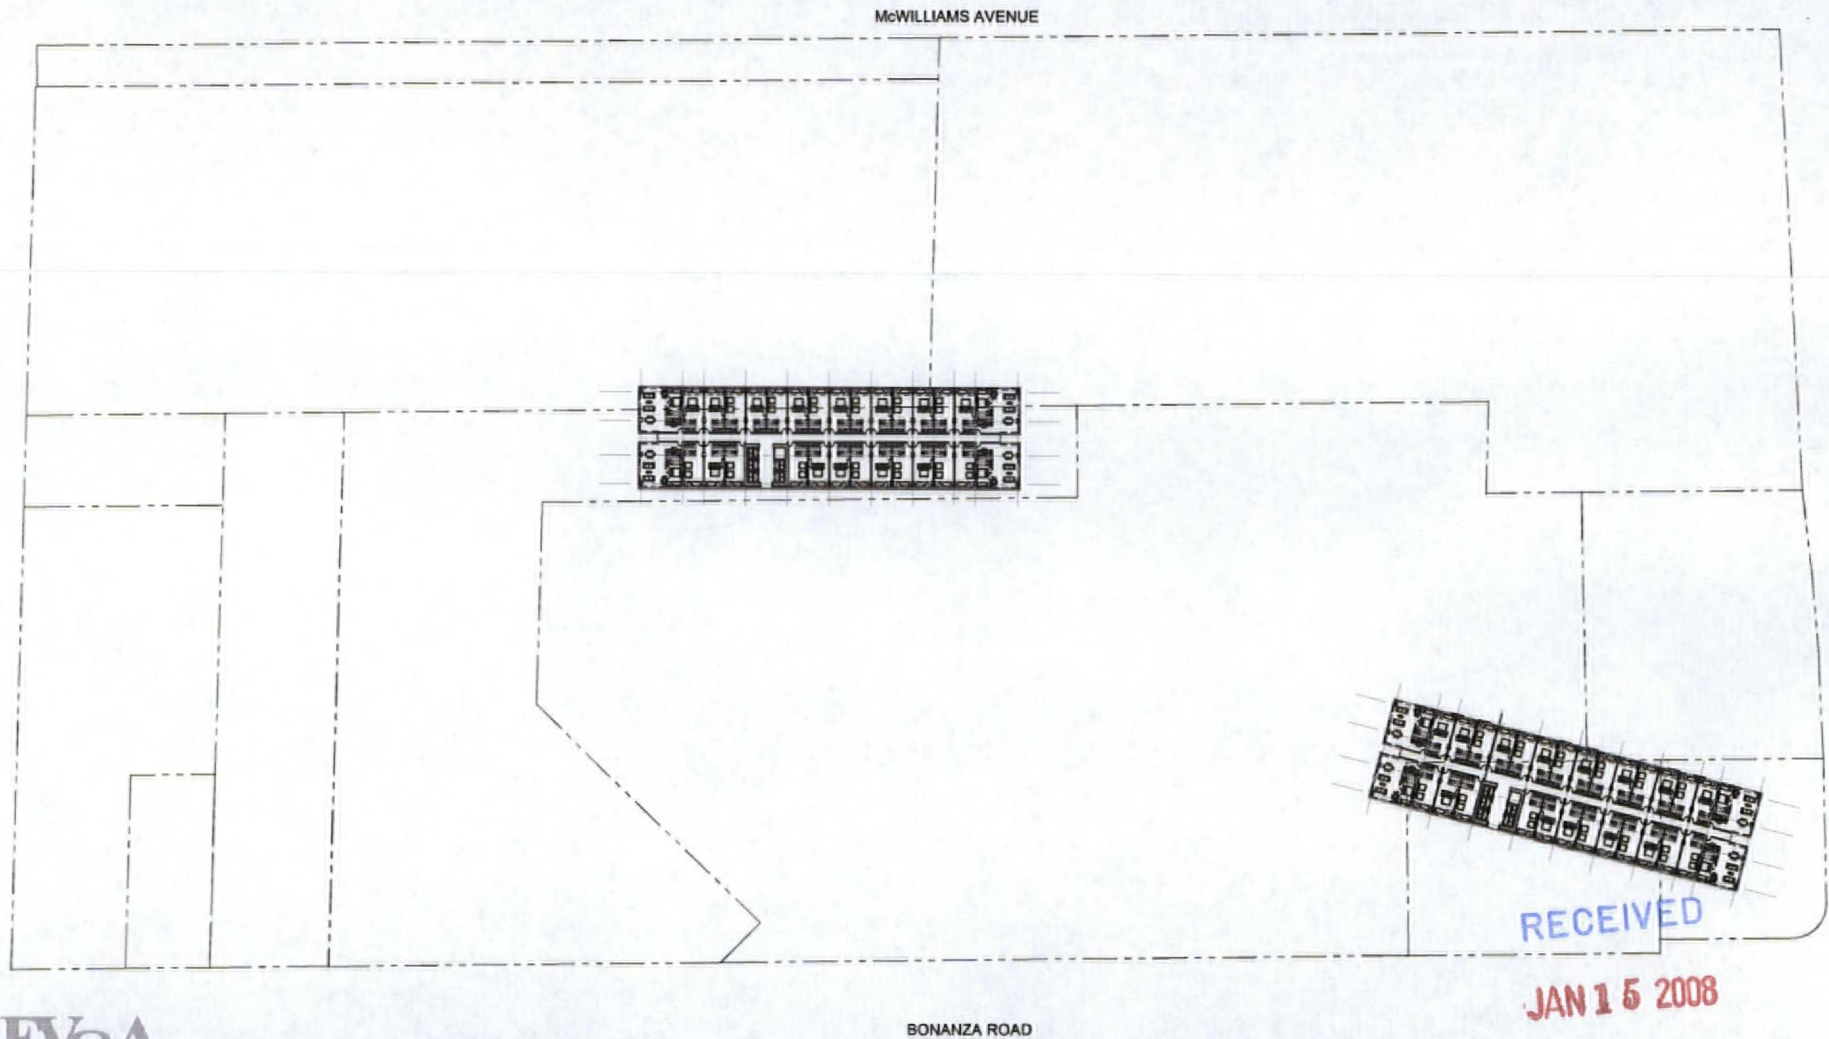


ED YANCE AND ASSOCIATES
800 S. RAYLEIGH COURT, SUITE 200
LAS VEGAS, NEVADA 89146
P. 702.946.8125 F. 702.946.8126
www.edyanceassociates.com

MOULIN ROUGE HOTEL AND CASINO
LEVEL 7-30 FLOOR PLAN (+60'-0" THRU +300'-0")

 

SUP-26452
02/28/08 PC

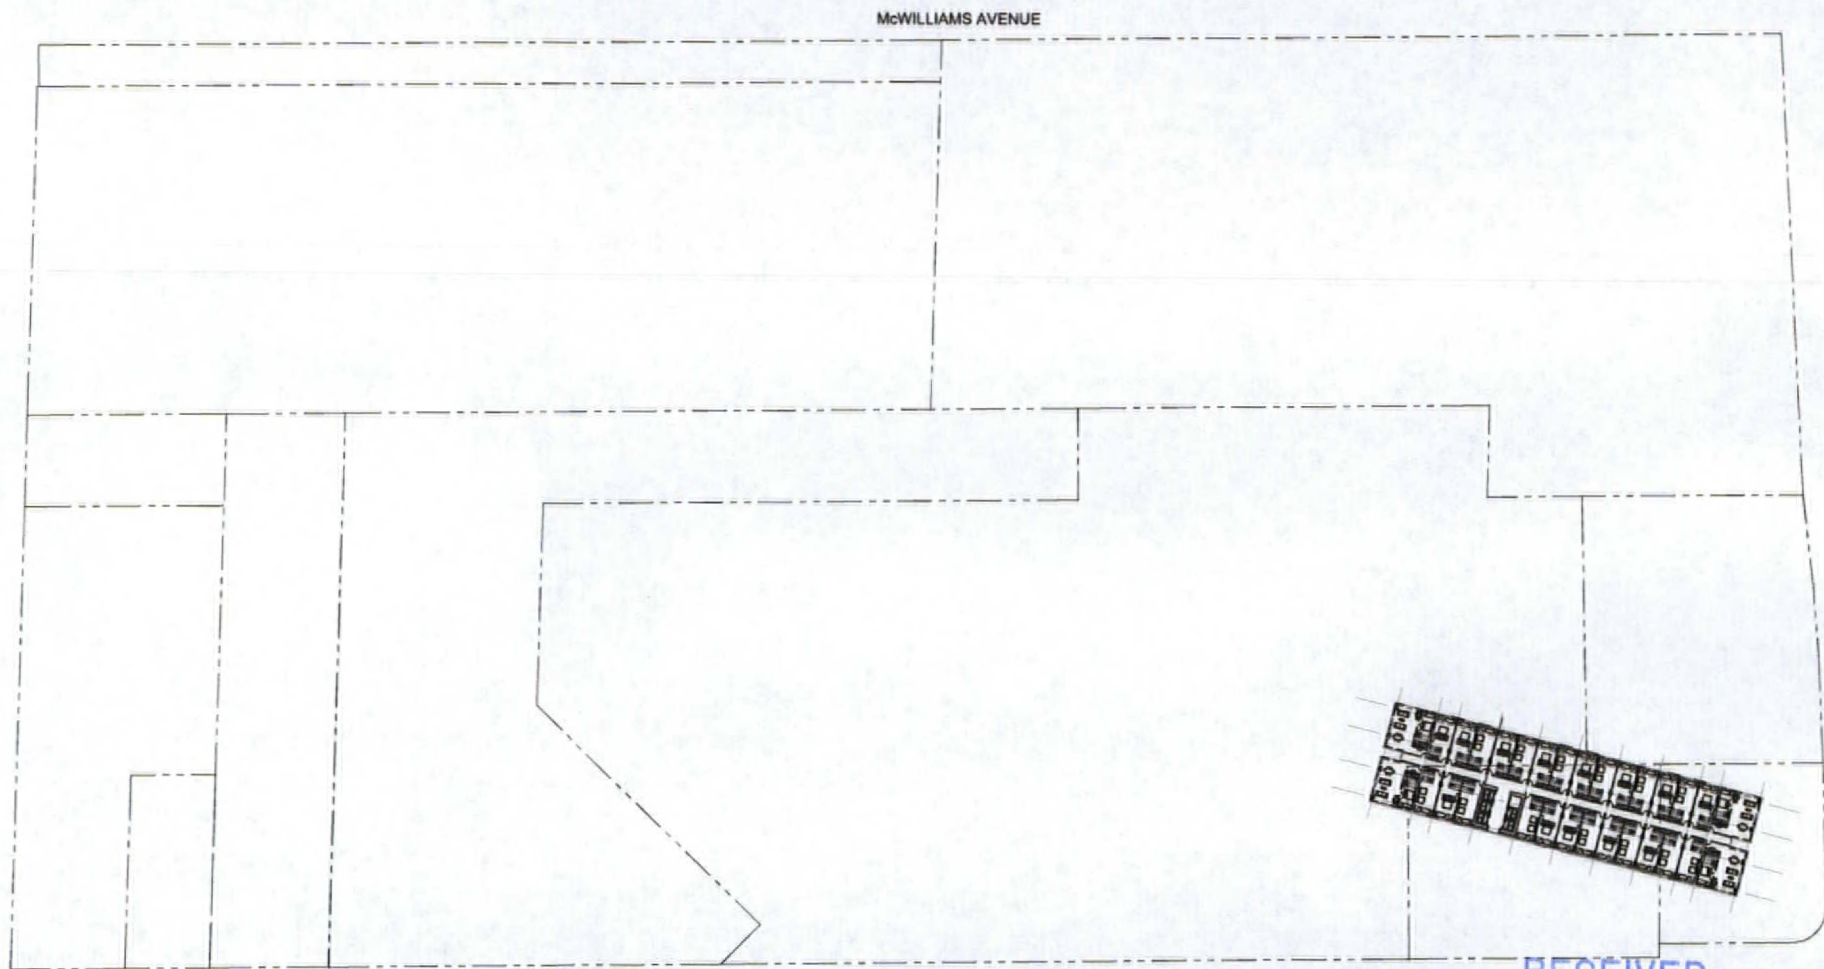

McWILLIAMS AVENUE

BONANZA ROAD

RECEIVED

JAN 15 2008



ED VANCE AND ASSOCIATES
900 S. RAYLEIGH CENTER DRIVE SUITE 100
LAS VEGAS, NEVADA 89144
P. 702.946.8100 F. 702.946.8100
www.edvanceassociates.com


MOULIN ROUGE HOTEL AND CASINO

LEVEL 31-41 FLOOR PLAN (+300'-0" THRU +420'-0")

0 10 20 30
SCALE: 1" = 40'-0"



SUP-26452
02/28/08 PC

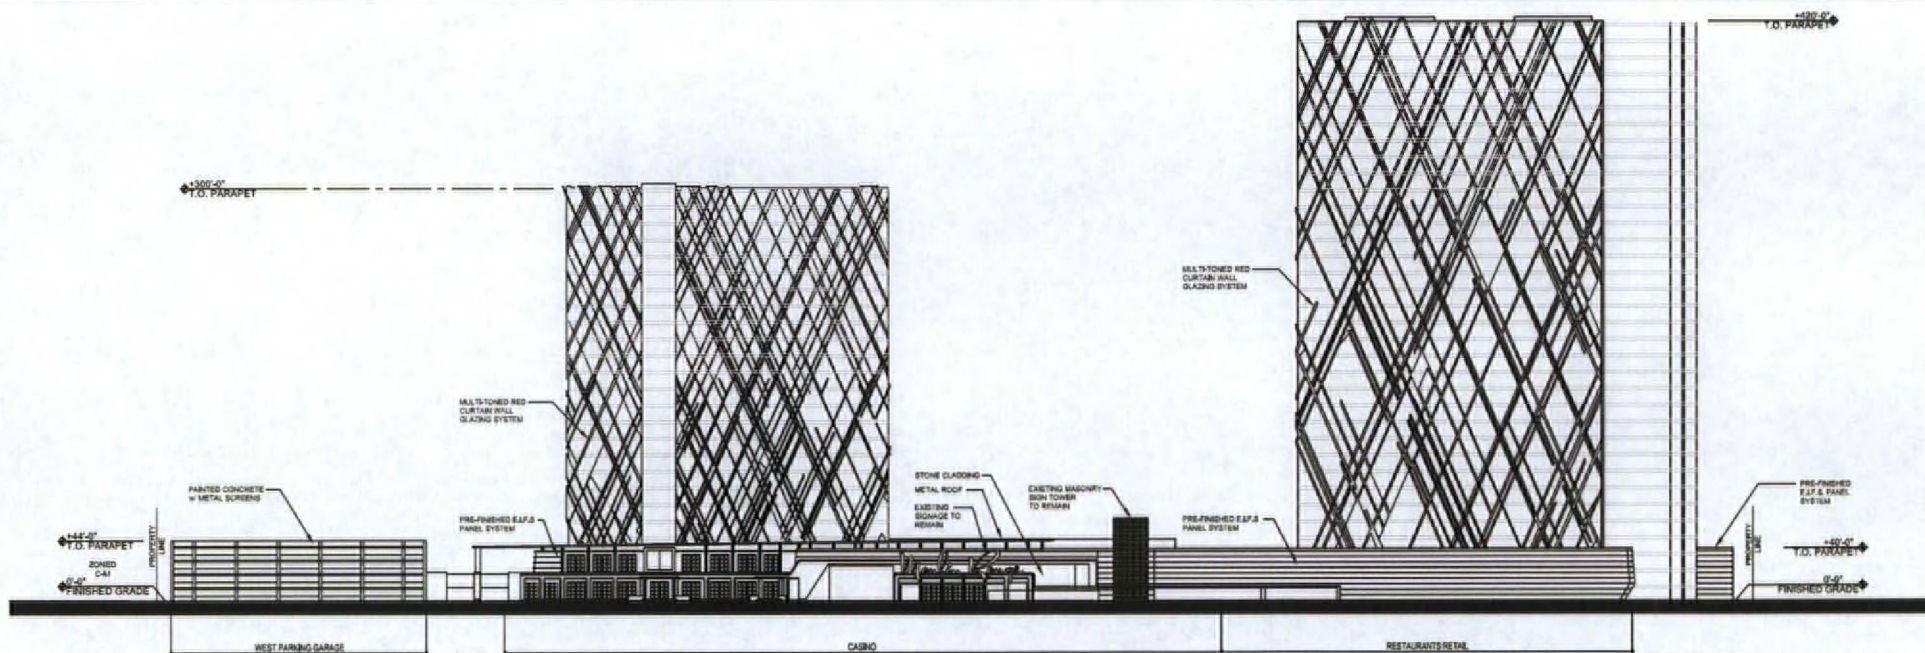

SOUTH ELEVATION

RECEIVED

JAN 15 2008




ED VANCE AND ASSOCIATES
200 EXETER CENTER, SUITE 200
LAS VEGAS, NEVADA 89144
P. 702.944.8194 F. 702.944.8194
www.edvanceassociates.com

MOULIN ROUGE HOTEL AND CASINO
EXTERIOR SOUTH ELEVATIONS



SUP-26452
02/28/08 PC

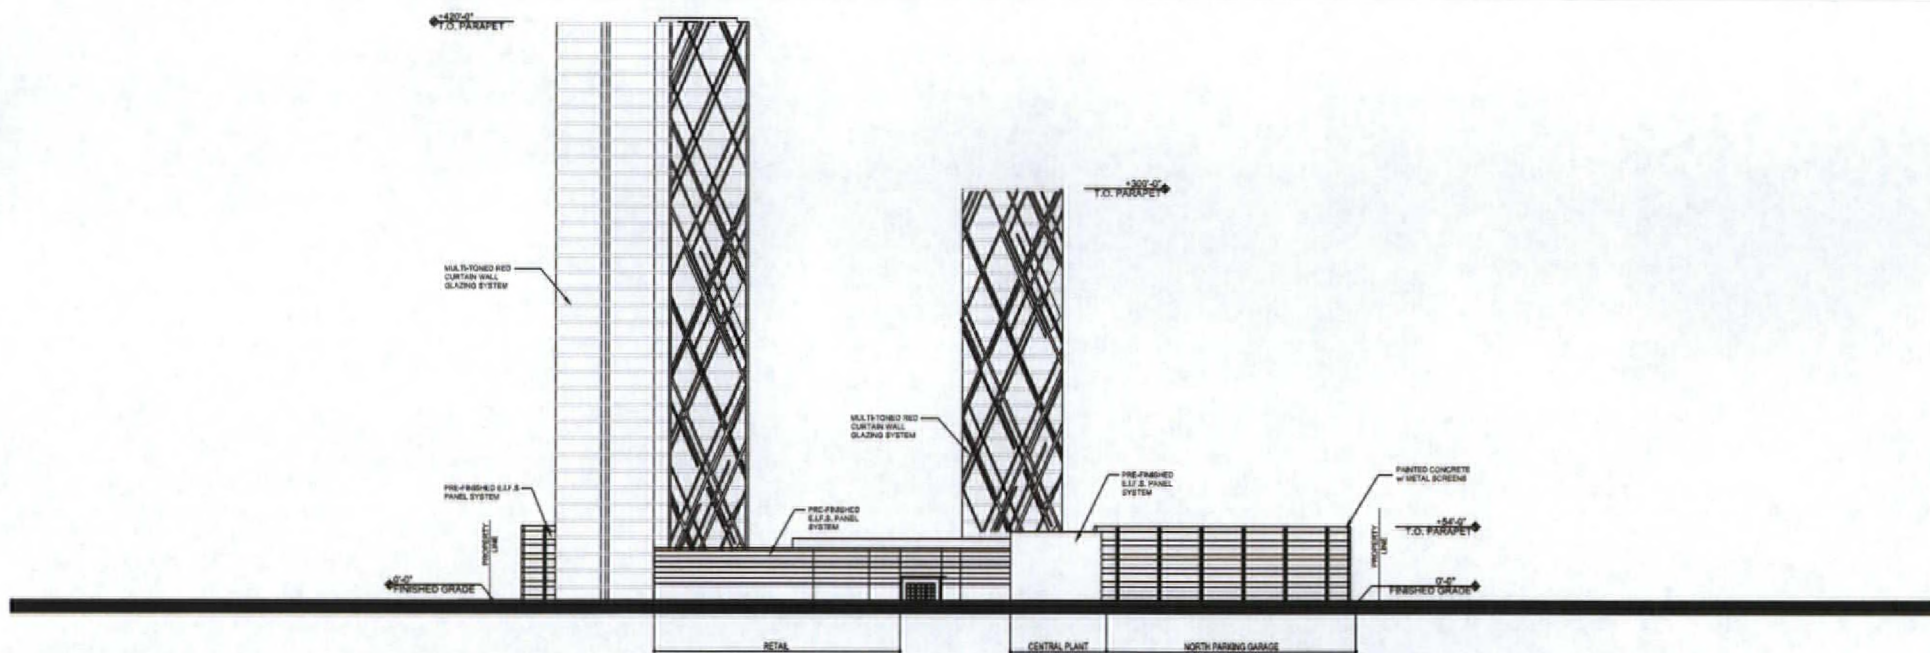

EAST ELEVATION

RECEIVED

JAN 15 2008




ED VANCE AND ASSOCIATES
600 S. FAYLEIGH CENTER DRIVE SUITE 100
LAS VEGAS, NEVADA 89144
P. 702.844.8194 F. 702.844.8194
www.edvanceandassociates.com

MOULIN ROUGE HOTEL AND CASINO
EXTERIOR EAST ELEVATIONS



SUP-26452
02/28/08 PC

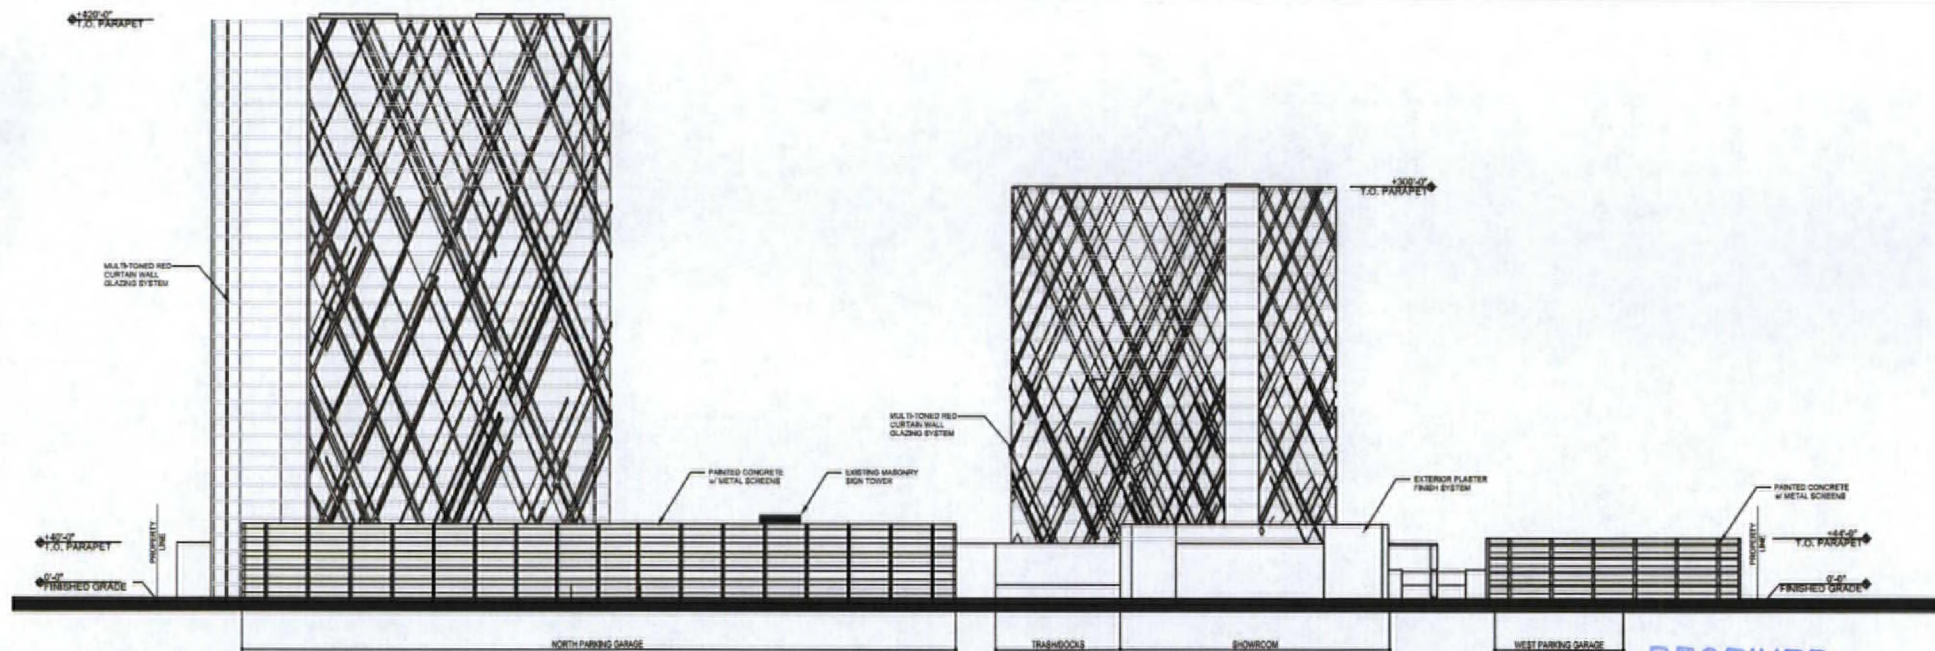

NORTH ELEVATION

EX&A
architects

ED VANCE AND ASSOCIATES
600 S. RAYLEIGH CENTER, SUITE 300
LAS VEGAS, NEVADA 89106
P. 702.945.8100 F. 702.945.8106
www.edvanceassociates.com


MOULIN ROUGE HOTEL AND CASINO
EXTERIOR NORTH ELEVATIONS

SCALE: 1" = 40'-0"


RECEIVED

JAN 15 2008

SUP-26452
02/28/08 PC

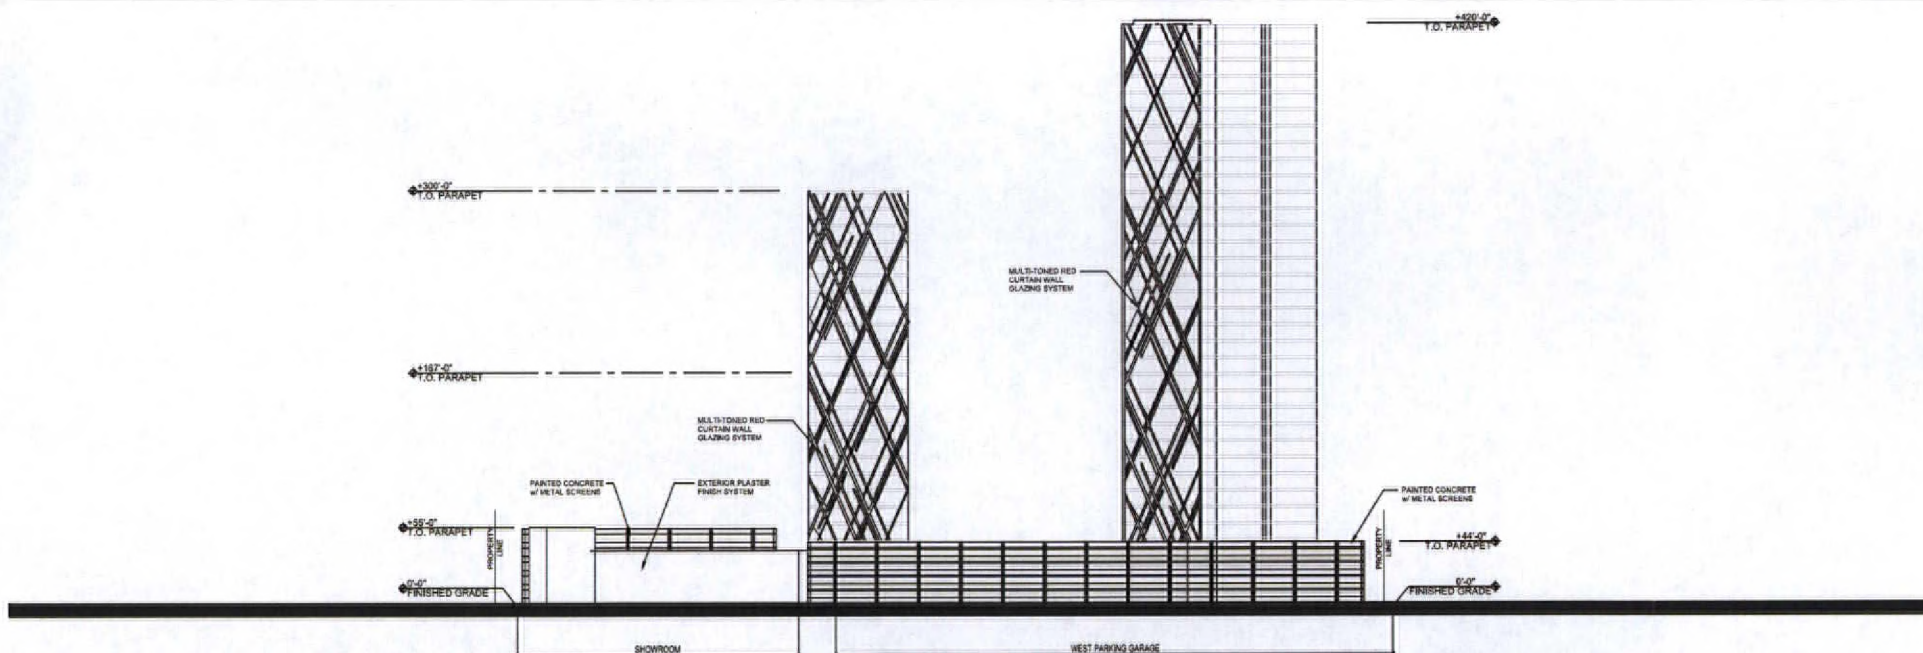

WEST ELEVATION

 

ED VANCE AND ASSOCIATES
800 S. RAVENSON CENTER DRIVE SUITE 100
LAS VEGAS, NEVADA 89101
P. 702.946.8199 F. 702.946.8199
www.edvanceandassociates.com


MOULIN ROUGE HOTEL AND CASINO
EXTERIOR WEST ELEVATIONS

RECEIVED

JAN 15 2008



SUP-26452
02/28/08 PC

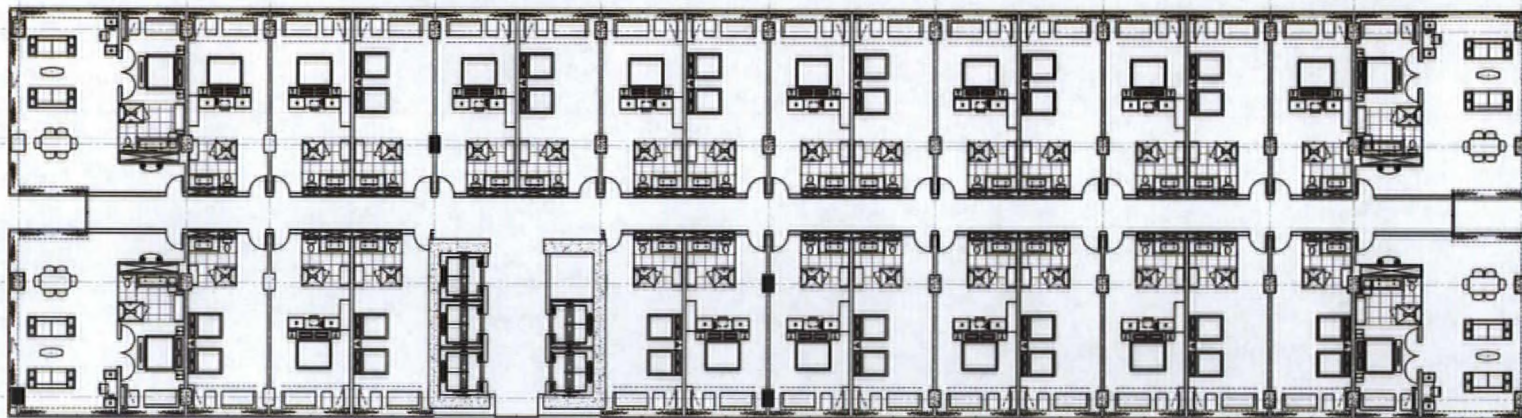

RECEIVED

JAN 15 2008



ED VANCE AND ASSOCIATES
800 S. RAVENSON CENTER, SUITE 100
LAS VEGAS, NEVADA 89144
P. 702.246.8199 F. 702.246.8199
www.edvanceassociates.com

MOULIN ROUGE TYPICAL HOTEL PLAN (TOWERS 1 & 2)

HOTEL TOWER FLOOR PLAN

SCALE: 1" = 10'-0"



SUP-26452
02/28/08 PC



EAST ELEVATION

RECEIVED

JAN 15 2008



ED VANCE AND ASSOCIATES
860 S. PAVILION CENTER DRIVE SUITE 100
LAS VEGAS, NEVADA 89144
P. 702.940.8193 F. 702.940.8199
www.edvanceassociates.com

MOULIN ROUGE HOTEL AND CASINO
EXTERIOR EAST ELEVATIONS

SUP-26452
02/28/08 PC



NORTH ELEVATION

RECEIVED

JAN 15 2008


SCALE: 1" = 40'-0"

EX&A
ARCHITECTS

ED VANCE AND ASSOCIATES
800 SPANGLER CENTER DRIVE SUITE 100
LAS VEGAS, NEVADA 89144
P. 702.946.8185 F. 702.946.8196
www.edvanceassociates.com

MOULIN ROUGE HOTEL AND CASINO
EXTERIOR NORTH ELEVATIONS

SUP-26452
02/28/08 PC

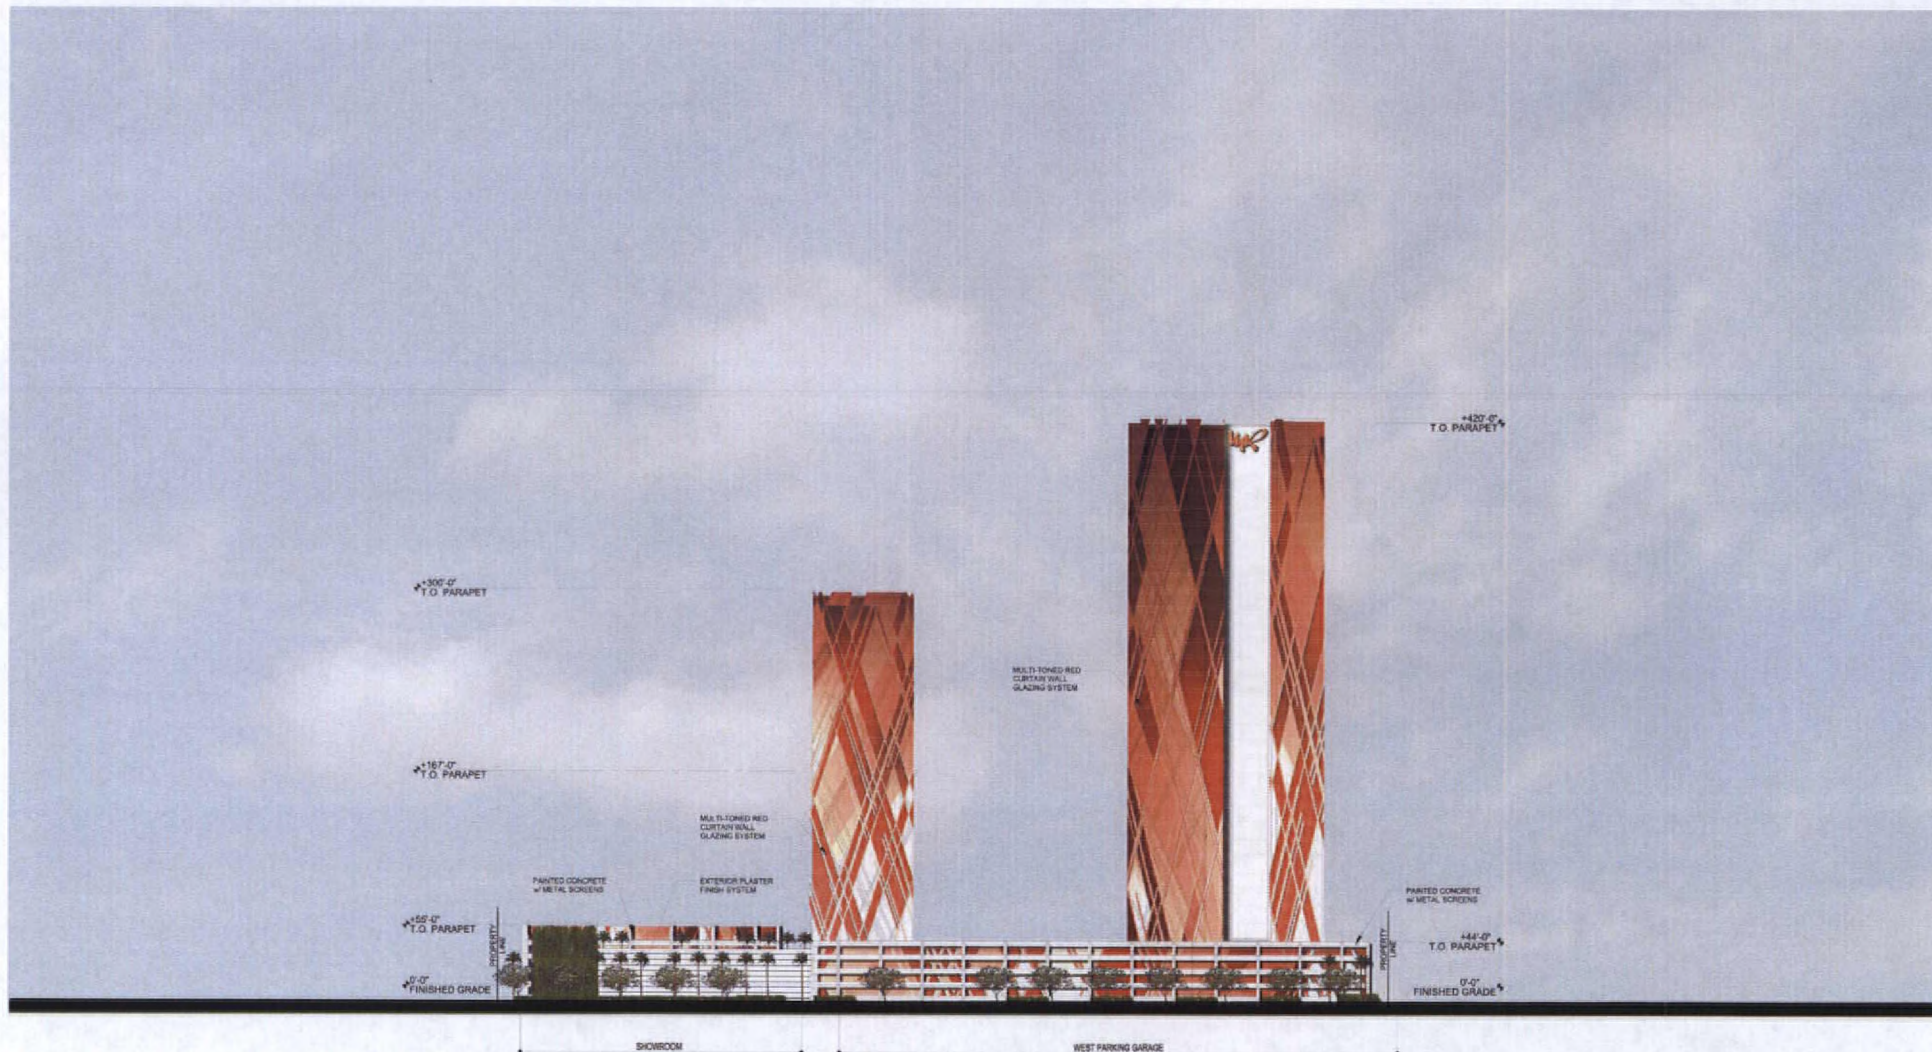

WEST ELEVATION



ED VANCE AND ASSOCIATES
800 S. PAVILION CENTER DRIVE SUITE 100
LAS VEGAS, NEVADA 89144
P. 702.519.5195 F. 702.546.8196
WWW.EDVANCEANDASSOCIATES.COM

MOULIN ROUGE HOTEL AND CASINO
EXTERIOR WEST ELEVATIONS

RECEIVED

JAN 15 2008
SCALE: 1" = 40'-0"

SUP-26452
02/28/08 PC