



10

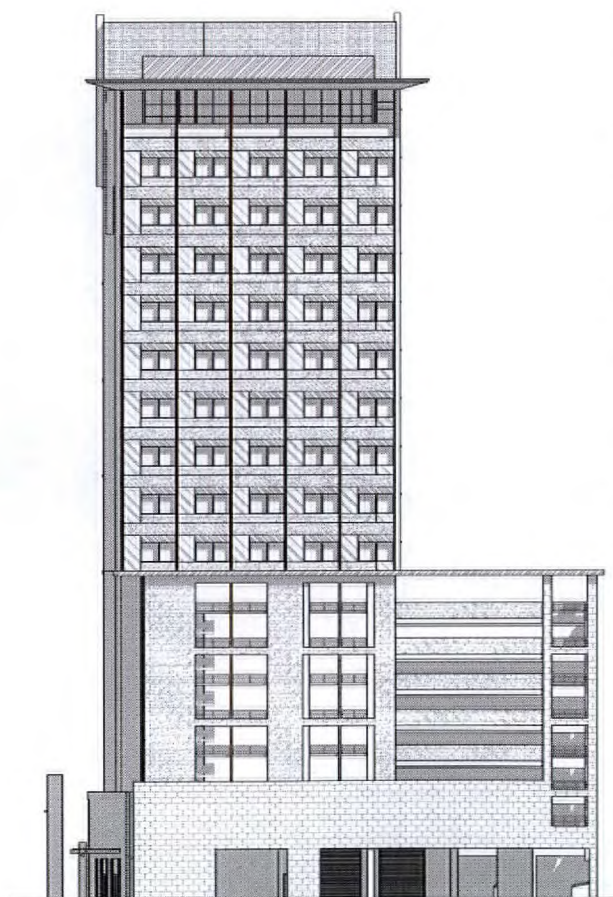

D1 WEST ELEVATION
1/16" = 1'-0"

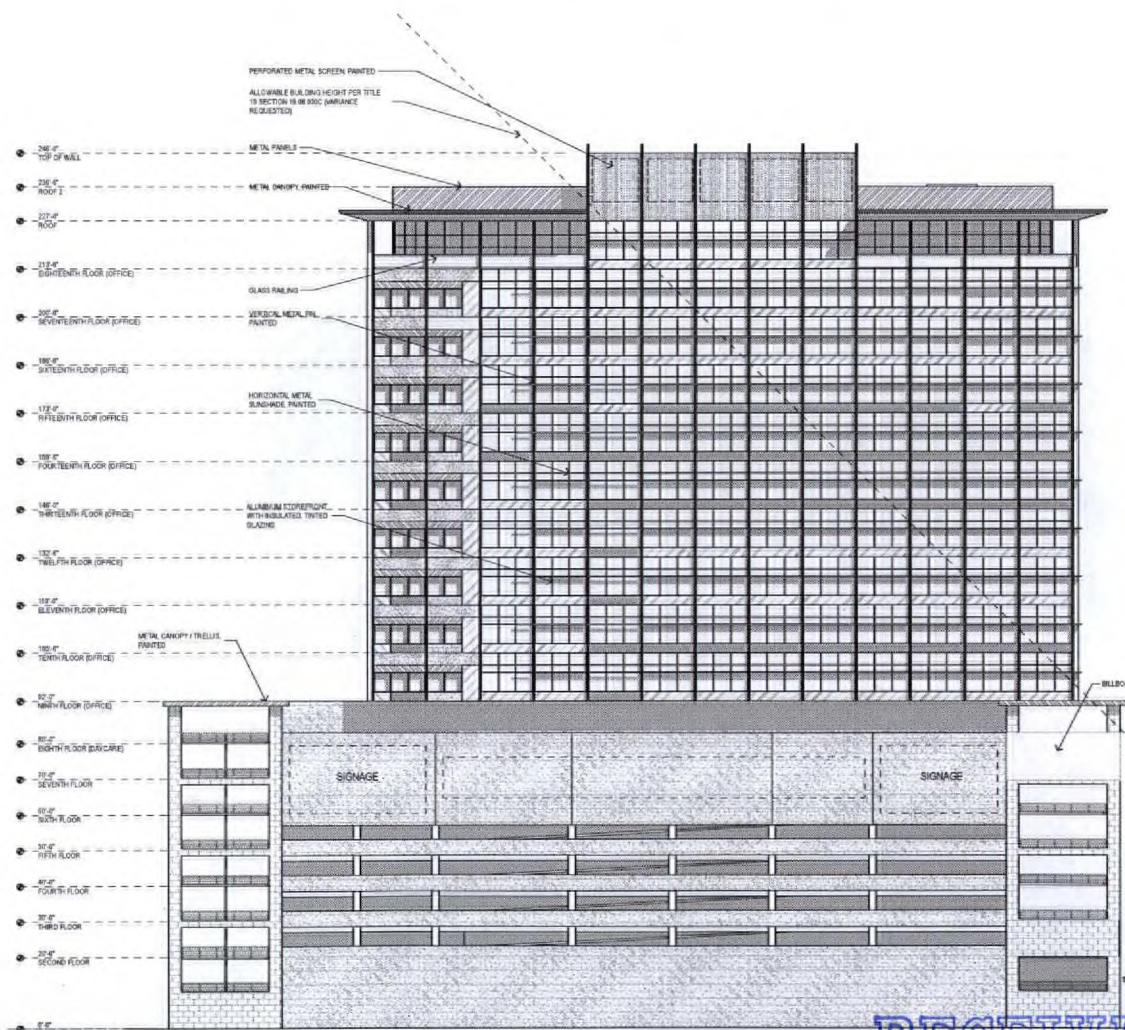

D2 SOUTH ELEVATION
1/16" = 1'-0"

Ahern Corporate Center
Special Use Permit
SW Corner of Bonanza and Martin L. King
Las Vegas, Nevada 89106

APTUS Architecture

2008 South Main Street
Suite 200
Las Vegas, Nevada 89104
P 702.879.1300
F 702.879.1313
info@aptusarchitecture.com

APTUS PROJECT NO. 06.011
ARCHITECT

ENGINEER

NOTES

COPYRIGHT 2008 © BY APTUS ARCHITECTURE

City of Las Vegas
SUB VAS Submittal
NO. DESCRIPTION DATE

ISSUED



TITLE
BUILDING
ELEVATIONS

DRAWING NO.

A201
Ahern Corporate Center

SDR-26639
REVISED
02/28/08 PC

RECEIVED
FEB 05 2008

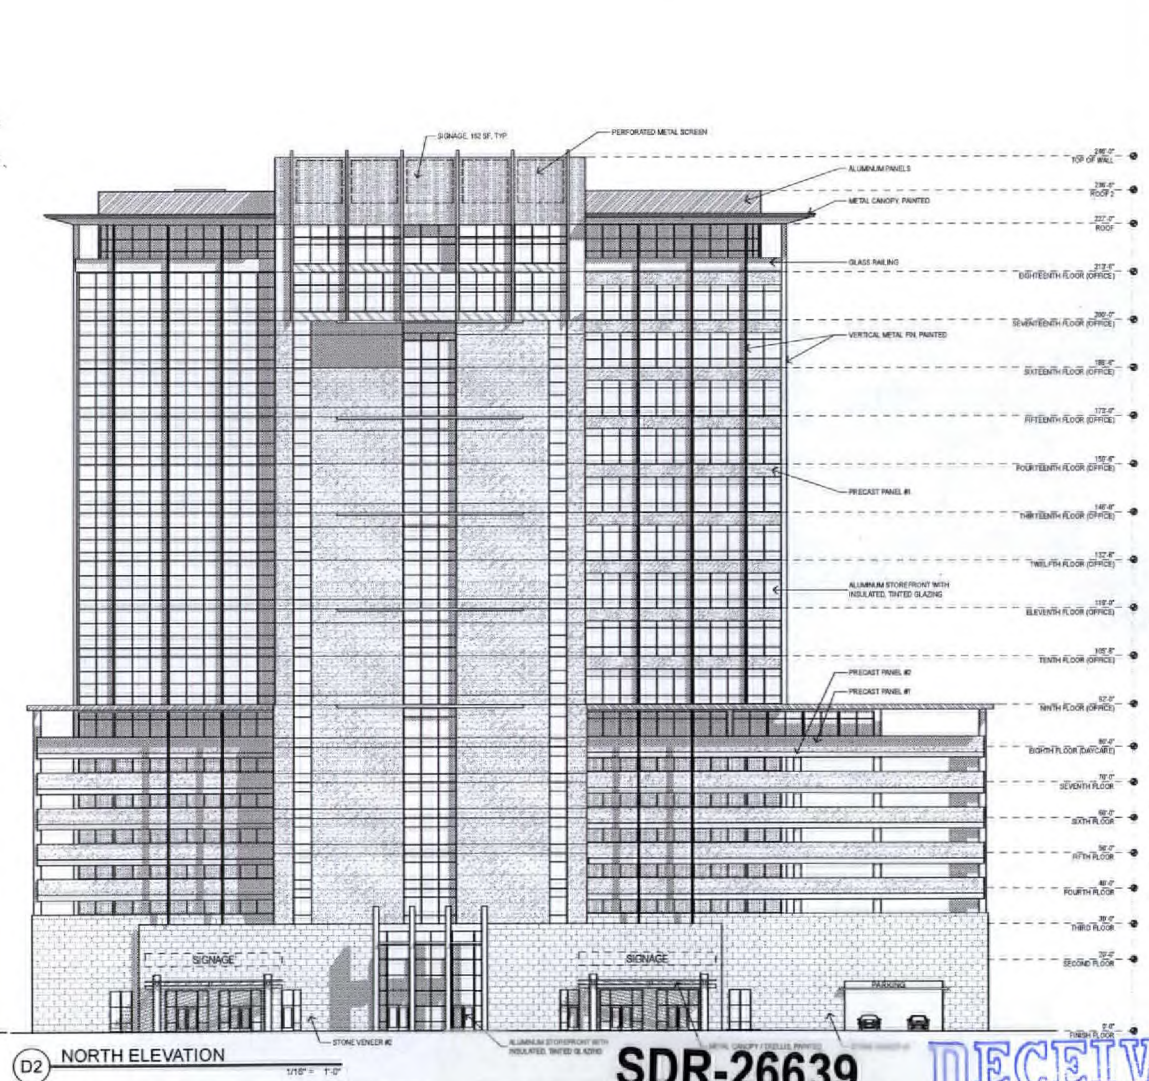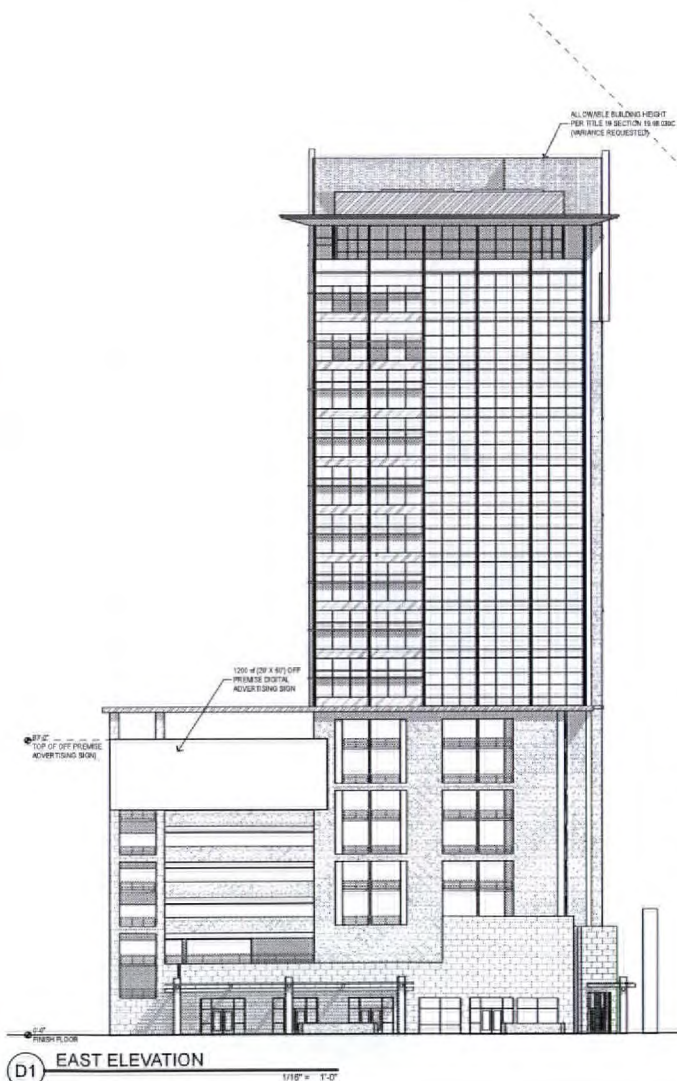

Ahern Corporate Center
Special Use Permit
SW Corner of Bonanza and Martin L. King
Las Vegas, Nevada 89106

APTUS Architecture

1200 South 4th Street
Suite 205
Las Vegas, Nevada 89104
P 702.878.1300
F 702.878.0313
info@aptusarchitects.com

APTUS PROJECT NO. 06.011

ARCHITECT

ENGINEER

NOTES

COPYRIGHT 2008 © BY APTUS ARCHITECTURE

NO.	DESCRIPTION	DATE
1	City of Las Vegas SUE VAR Submittal (Rev.)	02.04.08
1	City of Las Vegas SUE VAR Submittal	1.15.08

ISSUED

BUILDING ELEVATIONS

DRAWING NO.

SDR-26639
REVISED
02/28/08 PC

RECEIVED
FEB 05 2008
A200
Ahern Corporate Center