


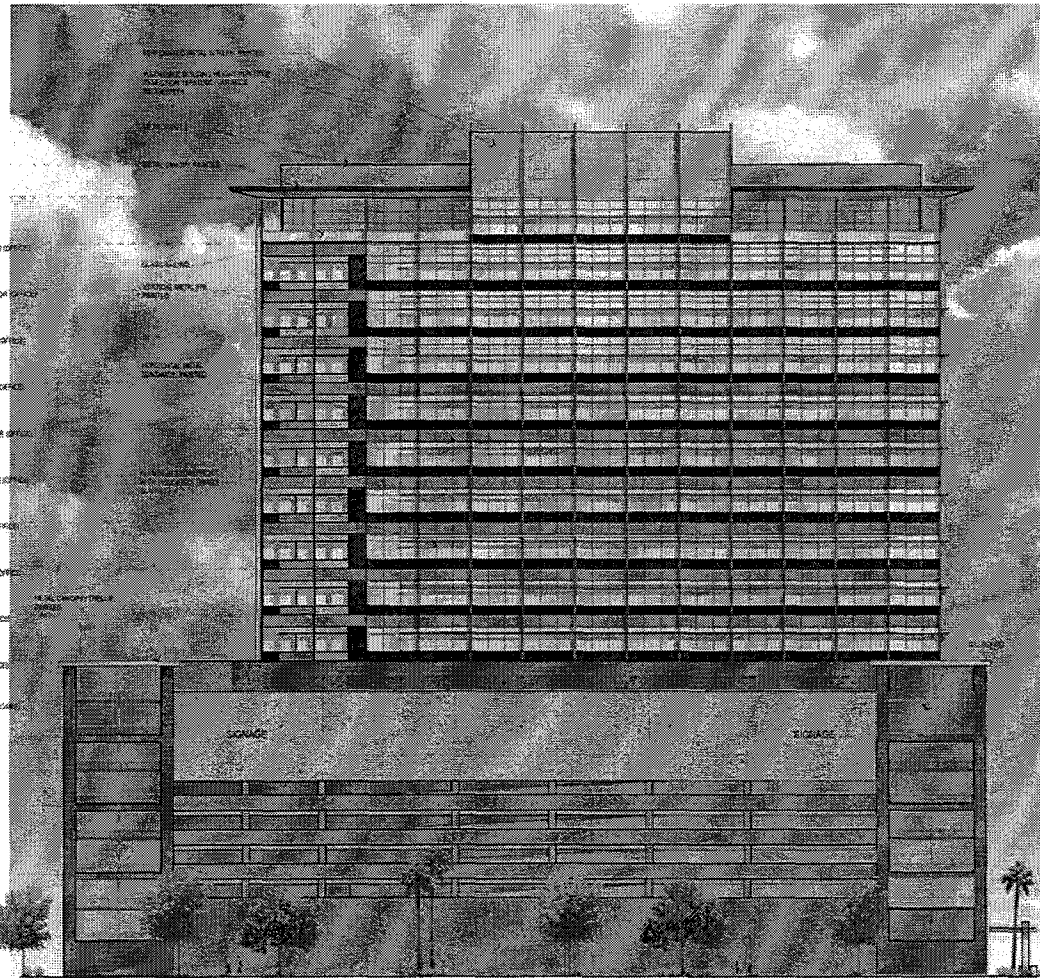

D1 WEST ELEVATION

1/8" = 1'-0"



D2 SOUTH ELEVATION

1/8" = 1'-0"

Ahern Corporate Center
Special Use Permit
SW Corner of Bonanza and Martin L. King
Las Vegas, Nevada 89106

APTUS Architecture

1000 South Main Street
Suite 100
Las Vegas, Nevada 89101
P 702.884.4300
F 702.884.4300

APTUS PROJECT NO. 06.011
ARCHITECT

ENGINEER

NOTES

COPYRIGHT 2006 © BY APTUS ARCHITECTURE

1 City of Las Vegas 1-15-06
SUN, VINE, SUGAR
NO. 01-15-06 1-15-06 DATE
ISSUED


TYPE
BUILDING
ELEVATIONS

DRAWING NO.
A201

Ahern Corporate Center

Submitted after final agenda

Date 5-07-08 Item 95-96

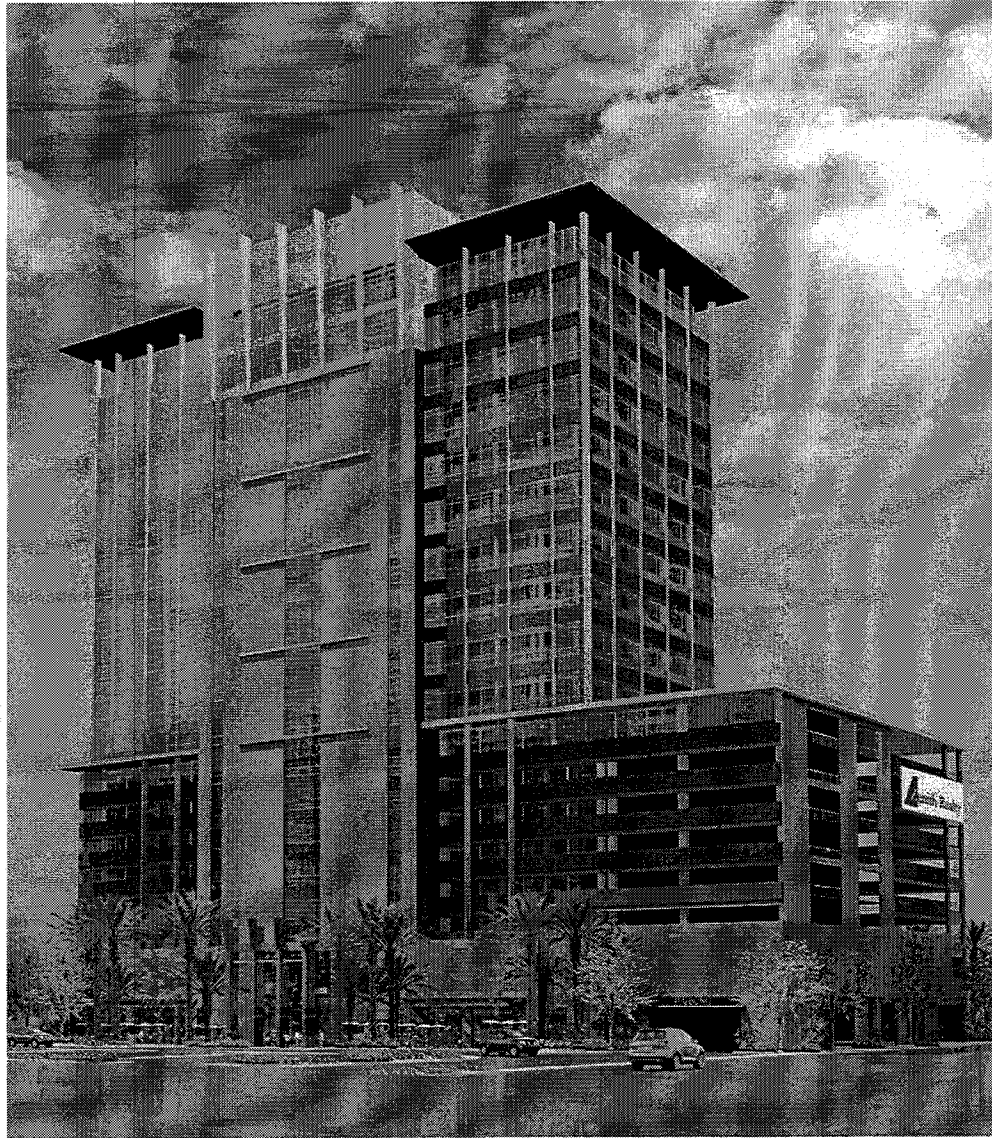

AHERN CORPORATE CENTER