

STATEMENT OF FINANCIAL INTEREST

Name of Applicant: TBC DEVELOPMENT 1 LLC.

To the best of your knowledge, does the Mayor or any member of the City Council or Planning Commission have any financial interest in this or any other property with the property owner, applicant, the property owner or applicant's general or limited partners, or an officer of their corporation or limited liability company?

~~X~~ No

If yes, please indicate the member of the City Council or Planning Commission who is involved and list the name(s) of the person or persons with whom the City Official holds an interest. Also list the Assessor's Parcel Number if the property in which the interest is held is different from the case parcel.

City Official: _____

Partner(s): _____

APN: _____

Signature of Property Owner: *J. J. Kelly*


Print Name: _____

Subscribed and sworn before me

This 10th day of JUNE, 2008

Notary Public in and for said County and State



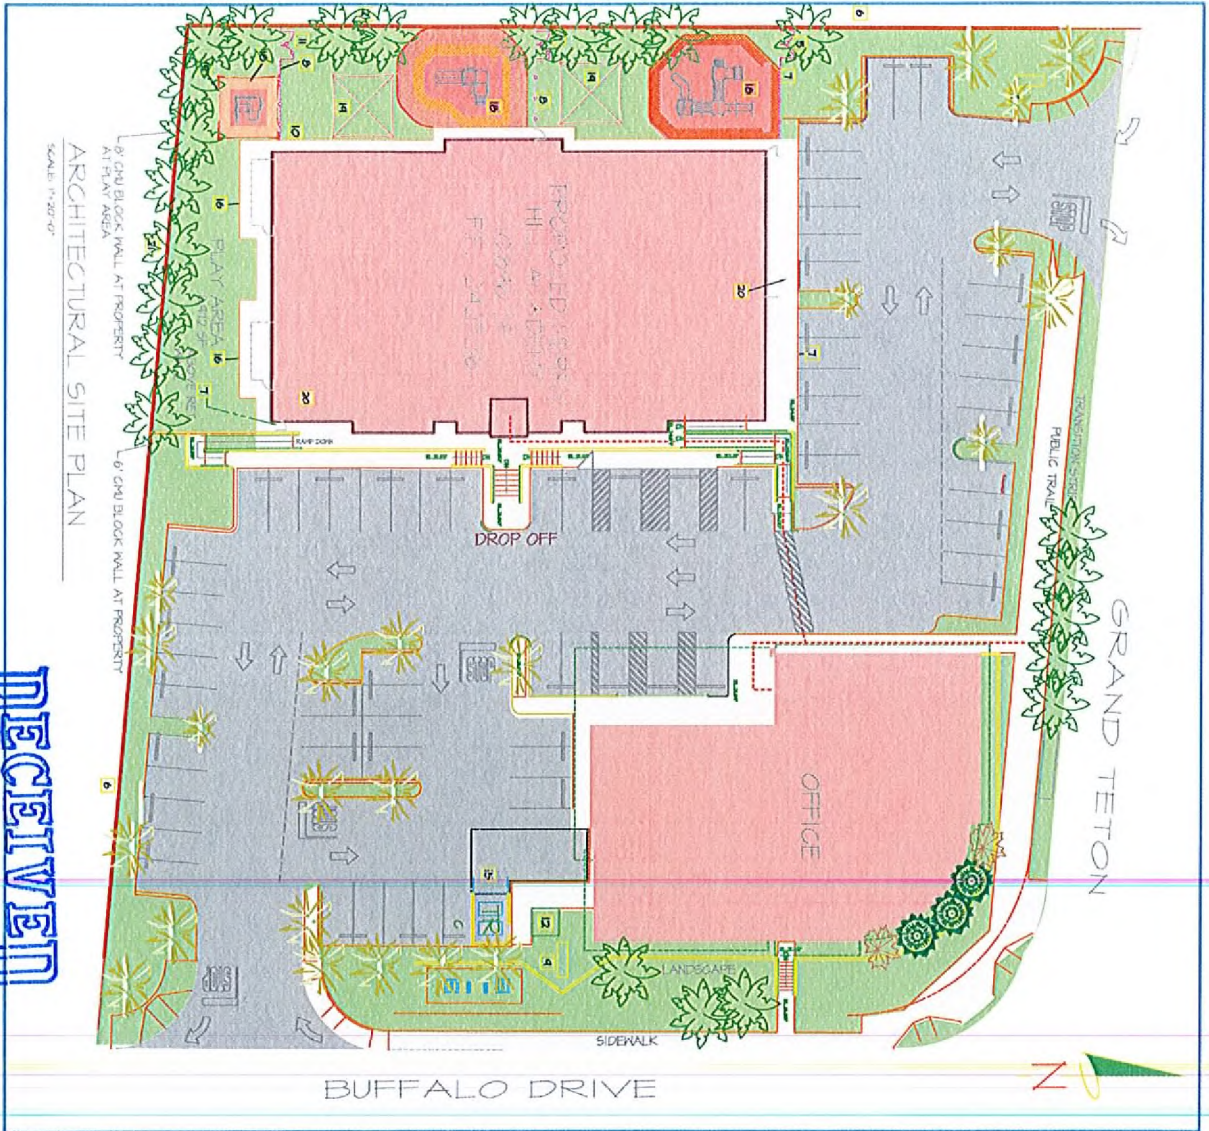

ARCHITECTURAL SITE PLAN

SCALE: 1"=20'-0"

RECEIVED
JUN 10 2008

WVR-28533
07/24/08 PC

 MERRILL SCHOOLS 15000 N. 150th St. Edmonds, WA 98149	DATE: 07/24/08 BY: [Signature] FOR: [Signature]
--	---

Children's Design Group
 MARK D. PAVEY AIA
 ARCHITECT
 11 MARKET PLACE
 MONTGOMERY, ALABAMA 36117
 (205) 265-3000
 (205) 265-3004 FAX
 pavem@childrensgroup.net


NOBEL

A New School For:

Nobel Learning Communities, Inc.

1615 West Chester Pike
 West Chester, Pennsylvania 19382

These drawings and all design concepts are the property of the design firm and are not to be used for any other purpose without the written consent of the design firm. Any unauthorized use or reproduction of these drawings is strictly prohibited.

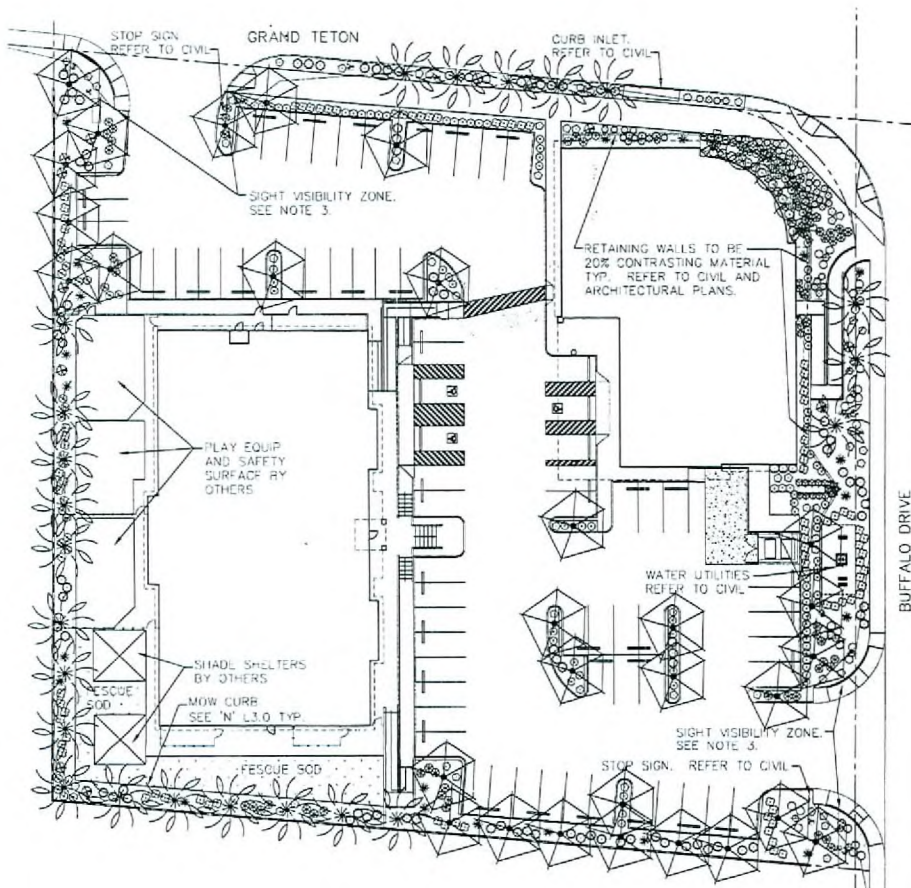

PLANT SCHEDULE

SYMBOL	BOTANICAL NAME	COMMON NAME	QTY.	SIZE	REMARKS
TREES					
	BUTIA CAPITATA	PINO PALM	3	36" BOX	THICK AND FULL, WATCHING
	CHAMAECYPARIS HUMILIS	MEDITERRANEAN FAN PALM	1	24" BOX	MULTI-TRUNK
	CHITALPA TASHKENTENSIS	CHITALPA	30	24" BOX	MIN 1.5" CAL
	CYCAS REVOLUTA	SAGO PALM	5	15 GAL	
	BRACHYDONTA 'POPULNEUS'	BOTTLE TREE	23	24" BOX	MIN 1.5" CAL
	WASHINGTONIA HYBRID	HYBRID FAN PALM	2	15'-0" BTH	SHOWN WATCHING
SHRUBS					
	CALLISTEMON CITRINUS 'LITTLE JOHN'	DWARF BOTTLEBRUSH	88	5 GAL	
	FEZICIA SELLOWIANA	PINEAPPLE GUAVA	87	5 GAL	
	ILEX CORNUTA 'DWARF BURFORD'	DWARF BURFORD HOLLY	24	5 GAL	
	RHAMNUS INDICA 'GREEN GULF'	INDIAN HAWTHORN	15	5 GAL	
GROUNDCOVERS					
	ASELLA PROSTRATA	PROSTRATE ABELIA	11	5 GAL	
	ASPARAGUS DENSIFLORUS 'SPRENGER'	SPRENGER ASPARAGUS	9	1 GAL	
	COTONEASTER GLAUCOPHYLLUS	PROSTRATE COTONEASTER	39	1 GAL	
	DALEA CAPITATA	LONDON DALEA	32	5 GAL	
	LANTANA SPECIES 'NEW GOLD'	NEW GOLD LANTANA	80	5 GAL	
	PITTOSPORUM TOBIRA 'WHEELER'S DWARF'	DWARF HOOK ORANGE	48	5 GAL	
	ROSEMARINUS 'HUNTINGTON CARPET'	HUNTINGTON CARPET SPREADING ROSEMARY	66	5 GAL	
	TRACHELOSPERMUM JASMINOIDES	STAR JASMINE	45	5 GAL	
ACCENTS					
	AGAVE SCABRA	ROUGH-LEAVED AGAVE	11	5 GAL	
	BOUGAINVILLEA 'LA JOLLA'	BOUGAINVILLEA	10	5 GAL STAKED	PLANT FOLIAGE IN PALM TRUNK
	CASSIA PALMATA	RED BIRD OF PARADISE	12	5 GAL	
	CASSIA QUADRANGULATA	TOOTHLESS SOTOL	30	5 GAL	
	DIETES BICOLOR	EVERGREEN IRIS	30	5 GAL	
	WEST COAST TURF TALL FESQUE	FESQUE			EO SUBSTITUE MUST BE SUBMITTED FOR APPROVAL SEE 'O' L3.0
	BOULDERS		20	2'-3'	

NOTES:

1. INSTALL ROOT GUARD FOR ALL TREES WITHIN 5'-0" OF CURBS, WALKS AND TRAILS.
2. QUANTITIES ARE FOR REFERENCE ONLY. CONTRACTOR TO INSTALL ALL MATERIAL SHOWN ON PLANS.
3. MAINTAIN SIGHT VISIBILITY ZONE. NO LANDSCAPE ABOVE 2'-0". NO CANOPY BELOW 7'-0".

PLANTING PLAN

DECEIVED
JUN 10 2008



PLANTING PLAN

TETON RIDGE
GRAND TETON - BUFFALO
LAS VEGAS, NEVADA

PROJECT

TETON RIDGE
GRAND TETON - BUFFALO
LAS VEGAS, NEVADA


HILL CLARK
LANDSCAPE ARCHITECTS
7410 Main Road, Suite 100
Las Vegas, NV 89118
P: 702.286.7170
F: 702.286.7171
www.hillclark.com

NADEL RETAIL
Nadel Architects
Nevada, LLP
7180 S. Dean Martin Dr.
Suite 100
Las Vegas, NV 89118
T: 702.286.2000
F: 702.286.7170
www.nadelretail.com


318

L2.0



WVR-28533
07/24/08 PC

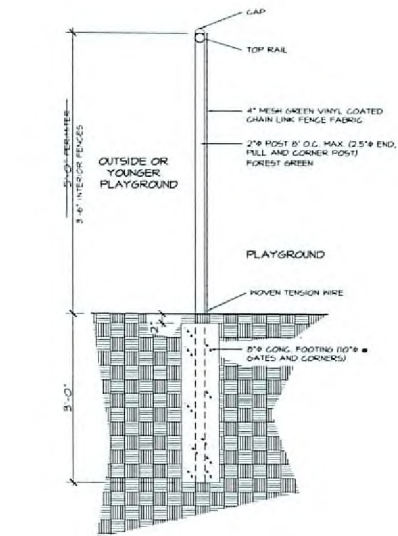


3 CHAIN LINK FENCE DETAIL
SCALE: 1" = 1'-0"

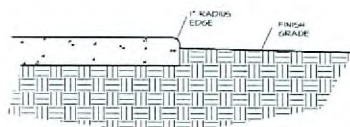

TYP. CONCRETE EDGE
SCALE: 1 1/2" = 1'-0"

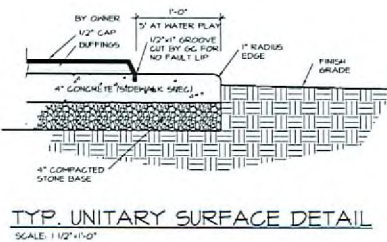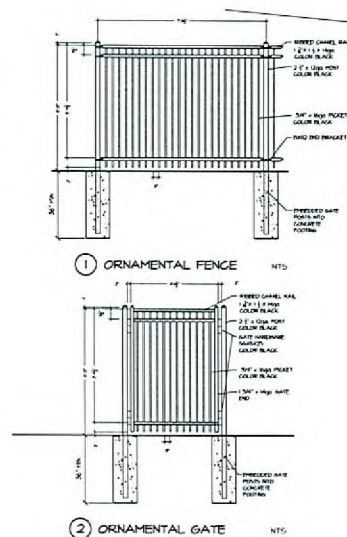


TYP. UNITARY SURFACE DETAIL
SCALE: 1 1/2" = 1'-0"

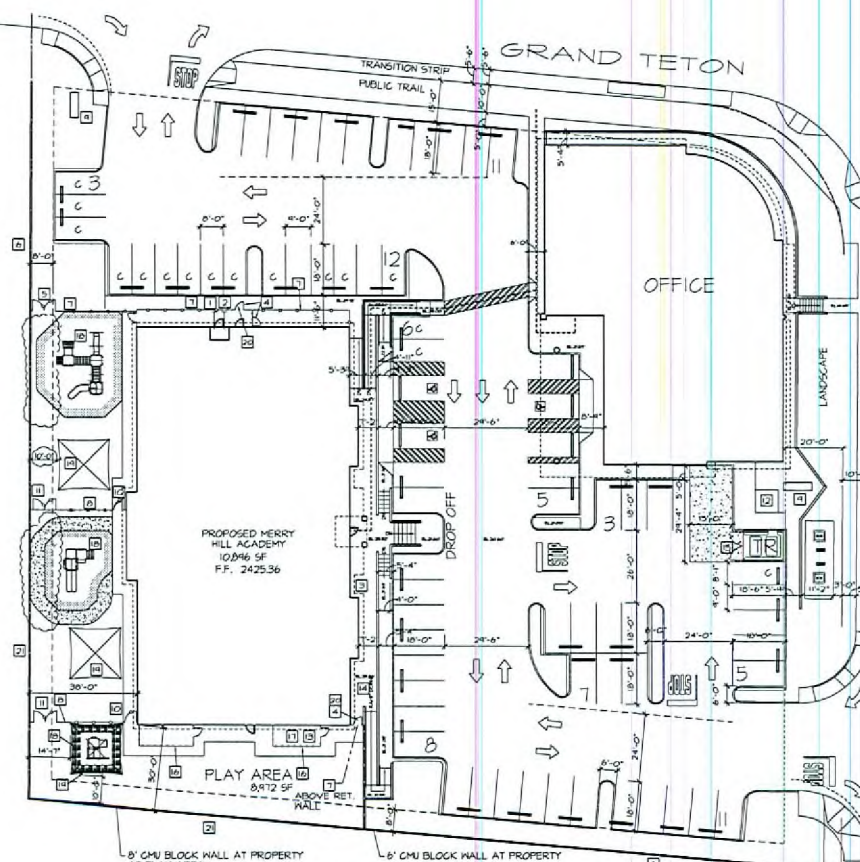

ARCHITECTURAL SITE PLAN
SCALE: 1" = 20'-0"

KEYNOTES

- 1 4" FIRE LINE & VENT - SEE CIVILS
- 2 2" DOMESTIC SERVICE - SEE CIVILS
- 3 SIAMEN CONNECTION
- 4 6'-0"x4'-0" DECORATIVE METAL GATE
- 5 6'-0"x10'-0" DECORATIVE METAL DOUBLE GATE
- 6 6' MASONRY SCREENING WALL
- 7 6' DECORATIVE METAL FENCE - SEE DETAIL 10X-1
- 8 4'-0" DECORATIVE METAL FENCE - SEE DETAIL 10X-1
- 9 MONUMENT SIGN - SEE SHEET SIGN-1
- 10 4'-0"x4'-0" DECORATIVE METAL GATE
- 11 4'-0"x10'-0" DECORATIVE METAL GATE
- 12 PROPOSED TRANSFORMER LOCATION
- 13 GATEPOST LOCATION - SEE E-1
- 14 6" PVC SANITARY SEWER SERVICE
- 15 DUMPSTER - SEE CIVIL DRAWINGS
- 16 4'-0" DECORATIVE METAL FENCE - SEE DETAIL 10X-1
- 17 GAS METER LOCATION - SEE P-2
- 18 UNITARY PALL SURFACE - SEE DETAIL THIS SHEET
- 19 SHADE SHELTER 18'x18'x10' HIGH - W/UV RESISTANT FABRIC
- 20 PROVIDE OAC INDUSTRIES "DETENT" EXIT
- 21 OAC INDUSTRIES (PVC BATTERY) (www.oacindustries.com)
- 22 6' MASONRY SCREENING WALL

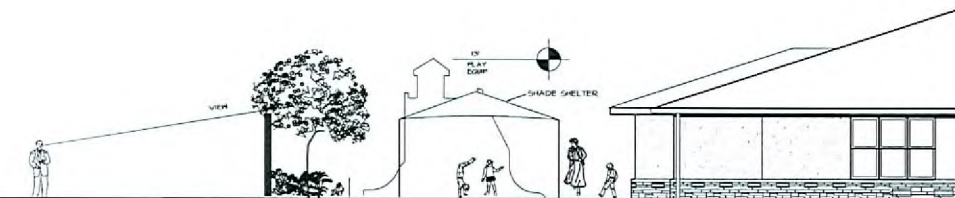

TYPICAL PLAYGROUND SECTION
SCALE: 3/8" = 1'-0"

RECEIVED
JUN 10 2008

WVR-28533
07/24/08 PC

A New School For
Nobel Learning Communities, Inc.
111 West Third Street
West, Denver, Colorado 80202
www.nobelcomm.com

NOBEL
Learning Communities, Inc.

MARCO D. PAVAR AIA
ARCHITECT
111 MARKET PLACE
MONTROSE, CO 81401
(970) 240-1000
m.pavar@noblecomm.com

Site:
MERRYHILL
SCHOOLS
5000 GRAND TETON &
BUFFALO DRIVE
LAS VEGAS, NEVADA

Drawing Title:
ARCHITECTURAL
SITE PLAN

Date: 5/1/2008 Dwg: HGP
Scale: 1/4" = 1'-0" HGP

Drawing Number:
X-1

Revisions:
5/1/2007