




③ CHAIN LINK FENCE DETAIL
SCALE: 1/2" = 1'-0"

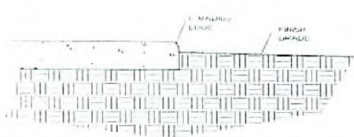


TYP. CONCRETE EDGE
SCALE: 1/2" = 1'-0"

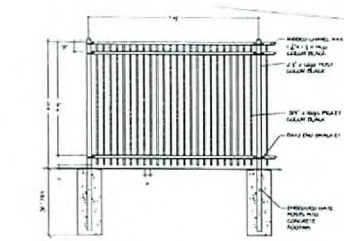


① ORNAMENTAL FENCE NTD

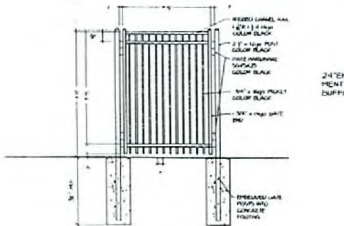

② ORNAMENTAL GATE NTD

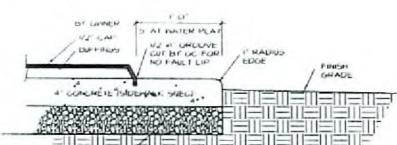


TYP. UNITARY SURFACE DETAIL
SCALE: 1/2" = 1'-0"

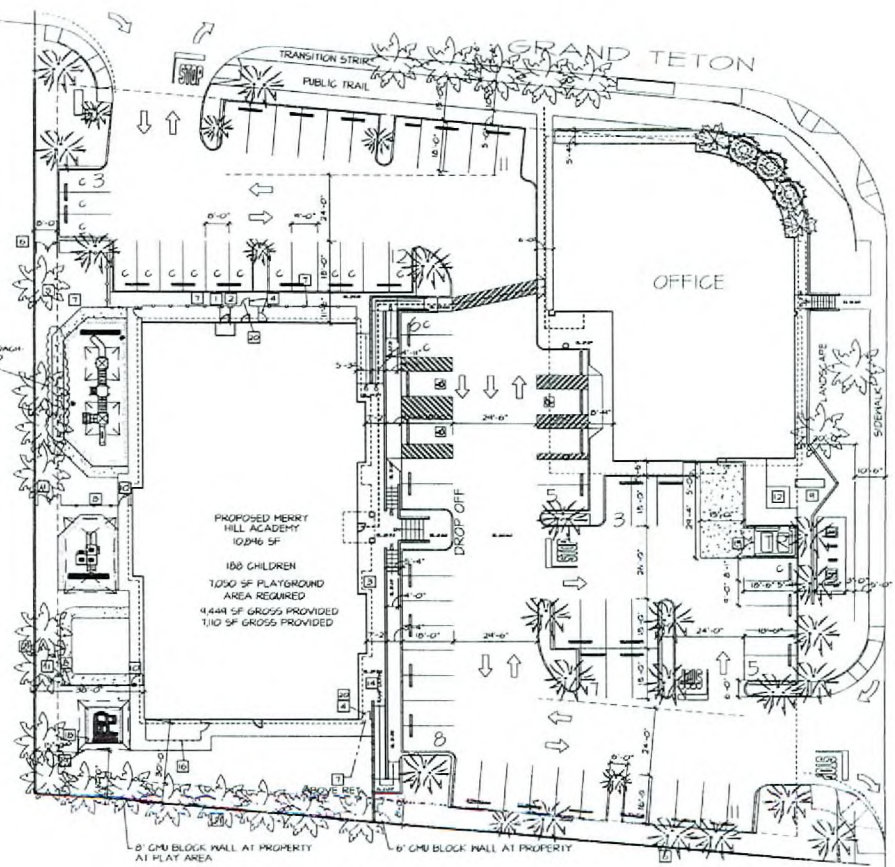

ARCHITECTURAL SITE PLAN
SCALE: 1" = 20'-0"

- KEYNOTES
- ① 1" FIRE LINE & WALL - SEE CIVILS
 - ② CURBSTOP SERVICE - SEE CIVILS
 - ③ MANHOLE LOCATION
 - ④ 6" x 10" x 10" DECORATIVE METAL GATE
 - ⑤ 6" x 10" x 10" DECORATIVE METAL DOUBLE GATE
 - ⑥ MANHOLE SCREENING WALL
 - ⑦ DECORATIVE METAL FENCE - SEE DETAIL UK-1
 - ⑧ 4" x 10" DECORATIVE METAL FENCE - SEE DETAIL UK-1
 - ⑨ MONUMENT SIGN - SEE SHEET SIGN-1
 - ⑩ 6" x 10" x 10" DECORATIVE METAL GATE
 - ⑪ 6" x 10" x 10" DECORATIVE METAL GATE
 - ⑫ PROPOSED TRANSITION LOCATION
 - ⑬ UTILITY LOCATION - SEE E-1
 - ⑭ 1" PVC SANITARY SEWER SERVICE
 - ⑮ DUMPSTER SEE CIVIL DRAWINGS
 - ⑯ 4" x 10" DECORATIVE METAL FENCE - SEE DETAIL UK-1
 - ⑰ GAS METER LOCATION - SEE P-2
 - ⑱ UNITARY PAVEMENT SURFACE - SEE DETAIL THIS SHEET
 - ⑲ CHANGE SHEET FOR VARIATION HEIGHT - LISTING RESOURCES FOR FINISH
 - ⑳ PROVIDER DIAL METER (SEE E-1) & DAN PALMARCH DIV. (SEE E-1) (SEE SHEET FOR DETAILS)

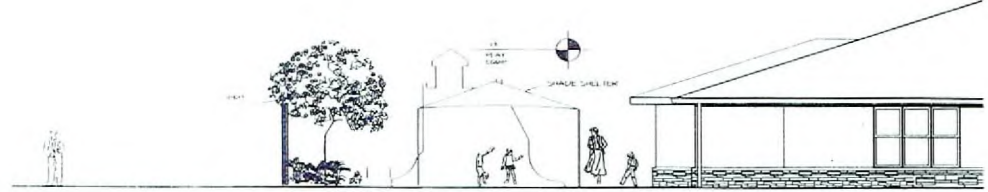

TYPICAL PLAYGROUND SECTION
SCALE: 1/2" = 1'-0"

AN-W-11-1P-4
Nobel Learning Communities, Inc.
 111 West The Plaza
 West, Boise, Idaho 83725
 www.nobelcomm.com
 208.333.1111

NOBEL
 LEARNING COMMUNITIES

HASK D. PAVEY AIA
 ARCHITECT
 1500 UNIVERSITY AVENUE, SUITE 300
 BOISE, IDAHO 83725
 208.333.3000
 hdpavey@haskd.com

MERRYHILL
 SCHOOLS
 500 GRAND TETON &
 BUFFALO DRIVE
 LAS VEGAS, NEVADA

Drawing Title
 ARCHITECTURAL
 SITE PLAN

Date: Dwg. No. 08/28/08
 Date: 08/28/08
 Drawing Number
 X-1

Revisions
 1 08/28/08
 2 08/28/08

RECEIVED

AUG 21 2008

Submitted after final agenda
 Date 8-28-08 PC
 Item 18

WVR-28533
 REVISED
 08/28/08 PC