




RECEIVED
 MAR 10 2008

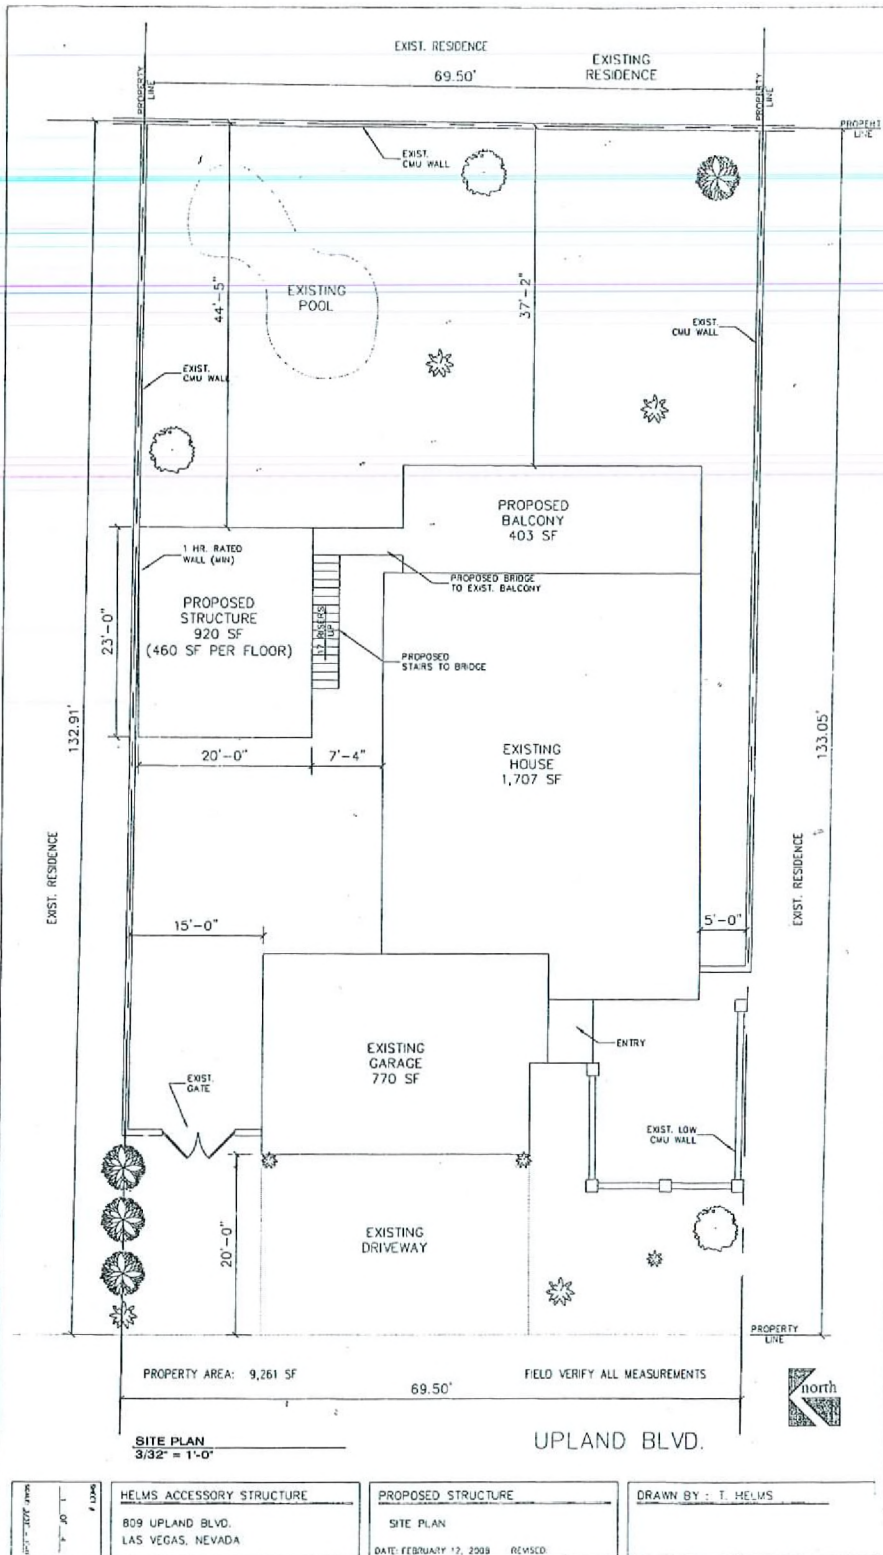


VAR-27280
04/24/08 PC

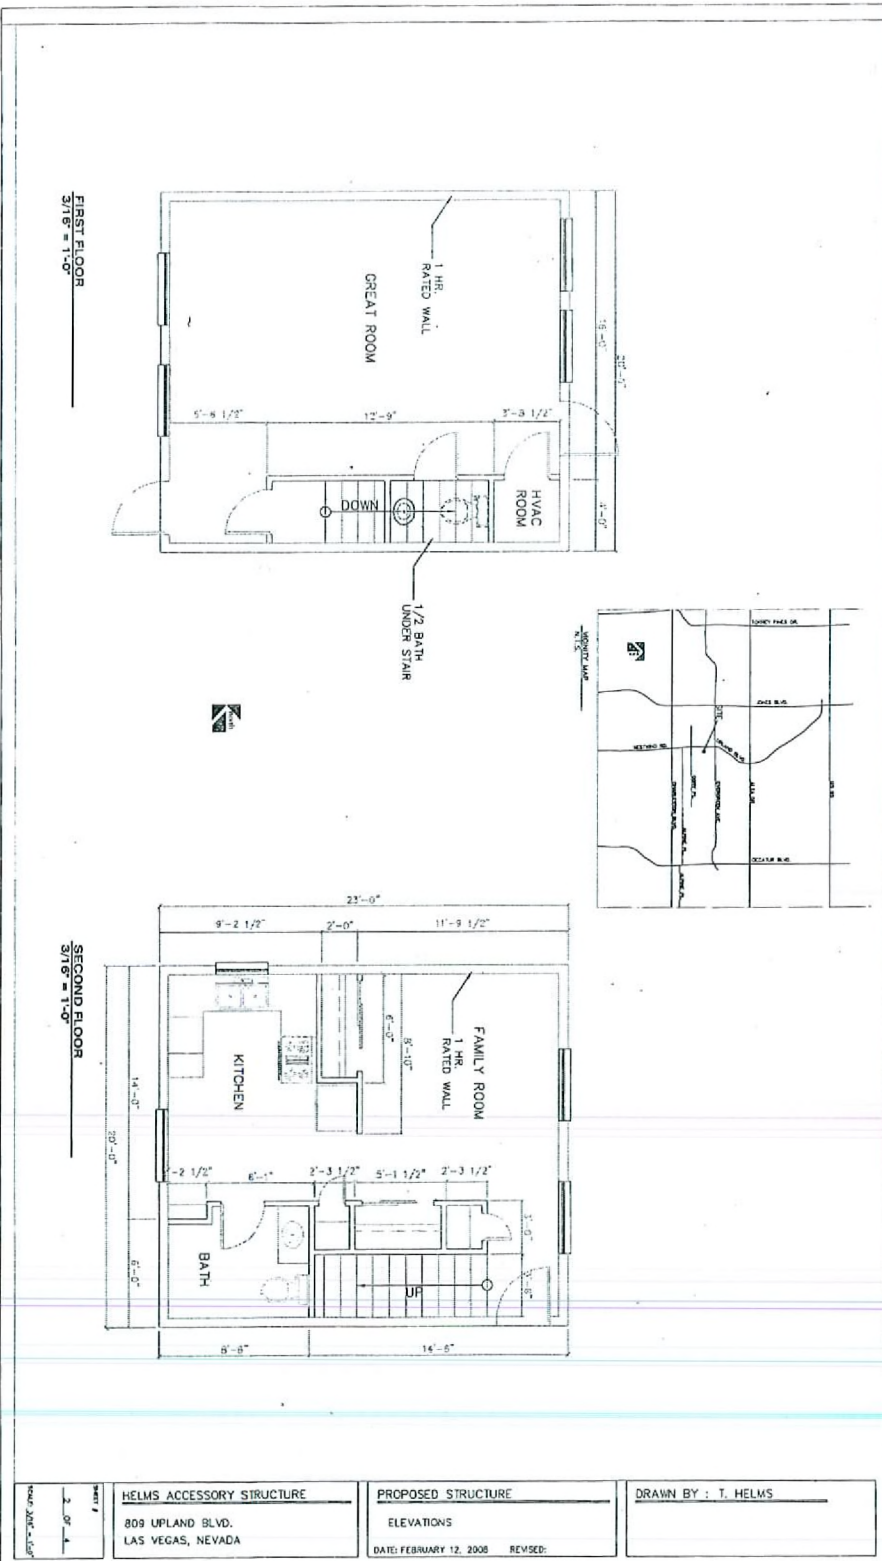

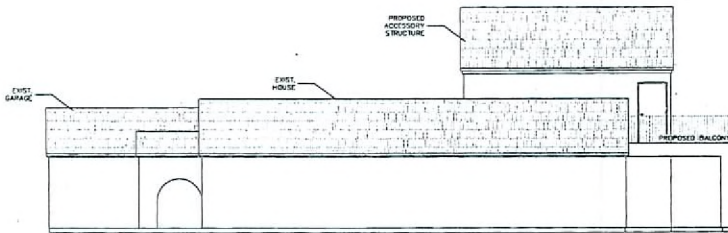

EAST ELEVATION
3/32" = 1'-0"

NOTE:
 ● MULTI-COLORED ROOF TILE TO MATCH EXISTING HOUSE
 ● WHITE STUCCO TO MATCH EXISTING HOUSE
 ● PAINT COLOR TO MATCH EXISTING HOUSE

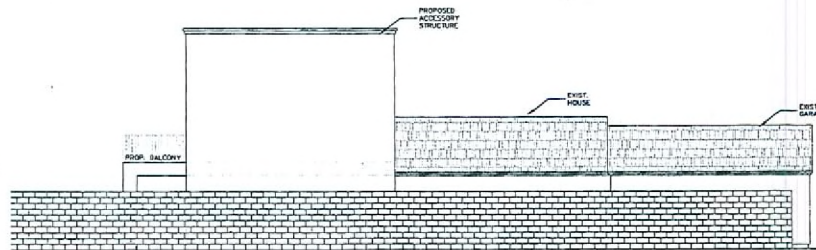

WEST ELEVATION
3/32" = 1'-0"

DRAWN BY: T. HELMS
PROPOSED STRUCTURE ELEVATIONS DATE: FEBRUARY 12, 2008 REVISED
HELMS ACCESSORY STRUCTURE 809 UPLAND BLVD. LAS VEGAS, NEVADA
SHEET # 1 OF 4 SCALE: 3/32" = 1'-0"

RECEIVED
 MAR 10 2008

VAR-27280
 04/24/08 PC