



DATE: FEBRUARY 11, 2008 REVISIONS	PROJECT: HELMS ACCESSORY STRUCTURE	CLIENT: HELMS ACCESSORY STRUCTURE	PROJECT NO: 76-77
ELEVATIONS	809 UPLAND BLVD. LAS VEGAS, NEVADA	DATE: JUN 16 2008	SCALE: 3/32" = 1'-0"
DRAWN BY: T. HELMS	PROPOSED: STRUCTURE		

RECEIVED  
JUN 16 2008

NOTE:  
 \* MULTI-COLORED ROOF TILE TO MATCH EXISTING HOUSE  
 \* WHITE ST. WOOD TO MATCH EXISTING HOUSE  
 \* PAINT COLORS TO MATCH EXISTING HOUSE

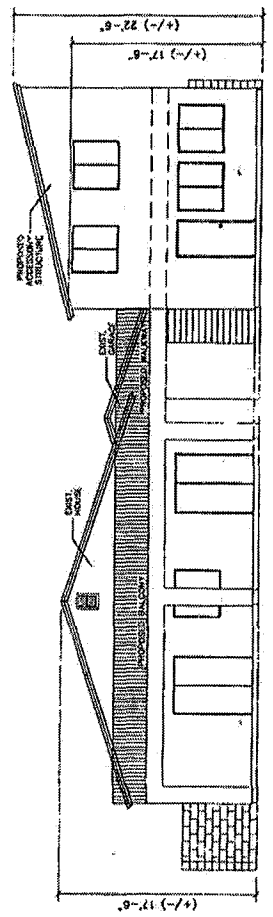

EAST ELEVATION  
3/32" = 1'-0"

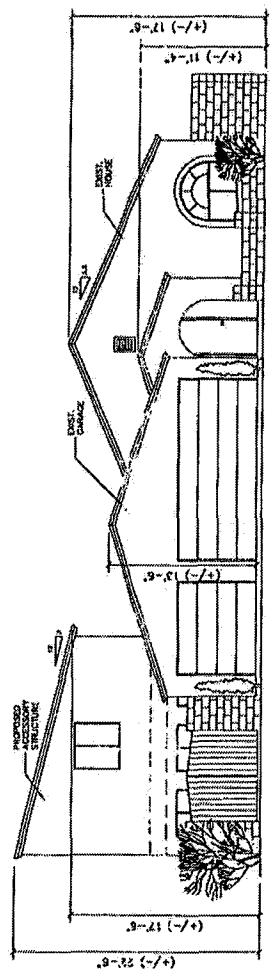

WEST ELEVATION  
3/32" = 1'-0"

Submitted after final agent.

Date 7-1-08 Item 76-77

