


Date 7/15/08 Item 85


Submitted after final agenda

- LANDSCAPE LEGEND**
- 1. TREES
  - 2. SHRUBS AND GEOMETRIC COVER
  - 3. TURF GRASS (LAWN)
  - 4. TURF GRASS (LAWN)
  - 5. TURF GRASS (LAWN)
  - 6. TURF GRASS (LAWN)
  - 7. TURF GRASS (LAWN)
  - 8. TURF GRASS (LAWN)
  - 9. TURF GRASS (LAWN)
  - 10. TURF GRASS (LAWN)


**7 SITE PLAN**  
SCALE: 1/8" = 1'-0"

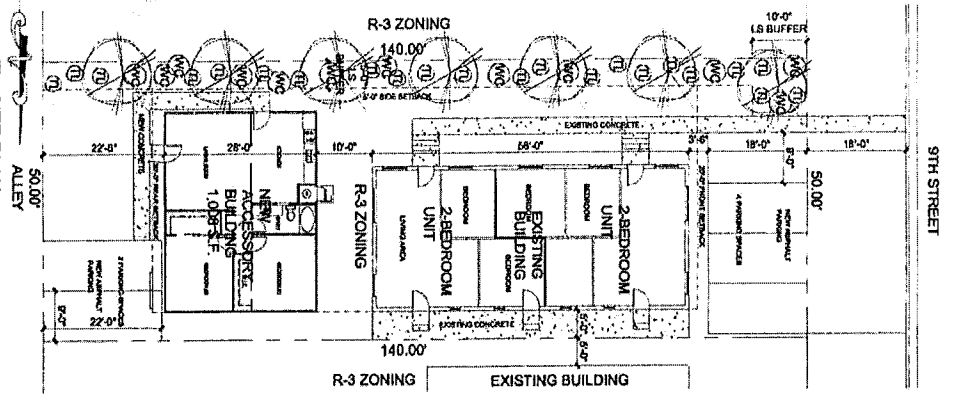


**6 SIDE ELEVATION**  
SCALE: 1/8" = 1'-0"

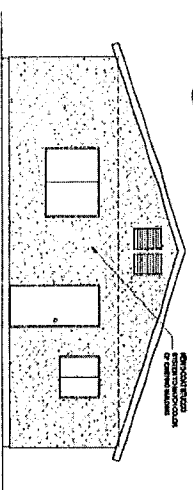


**5 REAR ELEVATION**  
SCALE: 1/8" = 1'-0"

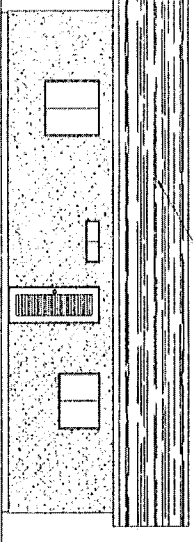


**4 SIDE ELEVATION**  
SCALE: 1/8" = 1'-0"

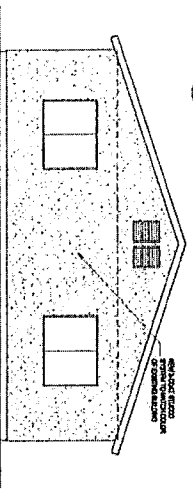


**3 FRONT ELEVATION**  
SCALE: 1/8" = 1'-0"

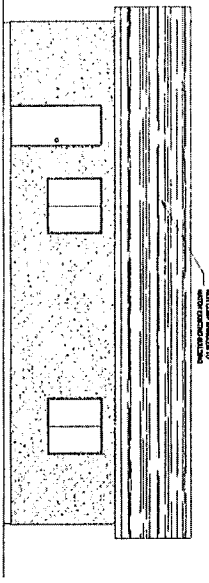

**2 VICINITY MAP**  
SCALE: 1/8" = 1'-0"

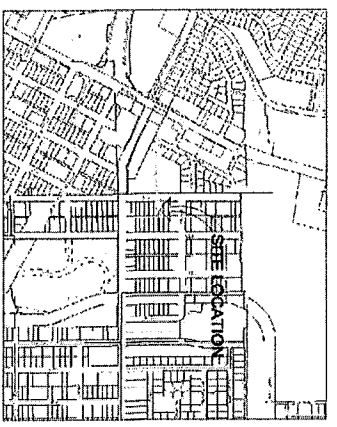

**1 FLOOR PLAN**  
SCALE: 1/8" = 1'-0"

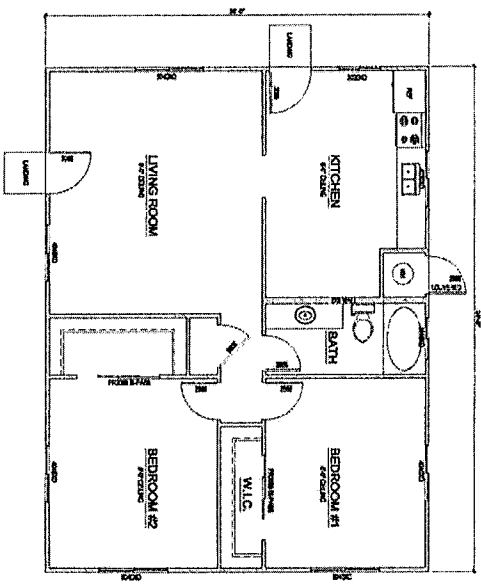

**SITE PLAN DEVELOPMENT REVIEW SET**

DRAWINGS AND SPECIFICATIONS REMAIN THE PROPERTY OF JASH & MANHE R.R. COPIES OF THE DRAWINGS AND SPECIFICATIONS RELEASED BY THE CLIENT MAY BE UTILIZED ONLY FOR HIS USE AND FOR OCCUPANCY OF THE PROJECT FOR WHICH THEY WERE PREPARED, AND NOT FOR ANY OTHER PROJECT, CONTRACT, OR PURPOSE.

<p>DATE: 07-16-08 DRAWN BY: JASH &amp; MANHE CHECKED BY: JASH &amp; MANHE SCALE: 1/8" = 1'-0"</p>	<p>FLOOR PLAN, ELEVATIONS &amp; SITE PLAN</p>	<p>NEW ADDITION FOR <b>TAKATA RESIDENCE</b> 628 N. 9TH STREET LAS VEGAS, NEVADA 89101</p>	<p>DESIGNER <b>Jash</b> BRINGING YOUR DREAMS TO REALITY 4125 W. OGDEN RD. SUITE 1 LAS VEGAS, NV 89118 PH 702-253-7965 FAX 702-253-1182</p>	<p>REVISIONS</p>
	<p>A-1</p>			

RECEIVED  
JUL 11 2008  
SDR-27856  
07-16-08 CC