



## PLANNING & DEVELOPMENT DEPARTMENT

### STATEMENT OF FINANCIAL INTEREST

Case Number: **SUP-28467** APN: 139-36-110-040

Name of Property Owner: AAMAX Enterprises, LLC

Name of Applicant: AAMAX Enterprises, LLC

Name of Representative: Kummer Kaempfer Bonner Renshaw & Ferrario - Stephanie Allen

To the best of your knowledge, does the Mayor or any member of the City Council or Planning Commission have any financial interest in this or any other property with the property owner, applicant, the property owner or applicant's general or limited partners, or an officer of their corporation or limited liability company?

\_\_\_\_\_ Yes

X No

If yes, please indicate the member of the City Council or Planning Commission who is involved and list the name(s) of the person or persons with whom the City Official holds an interest. Also list the Assessor's Parcel Number if the property in which the interest is held is different from the case parcel.

City Official: \_\_\_\_\_

Partner(s): \_\_\_\_\_


APN: \_\_\_\_\_


Signature of Property Owner: 

Print Name: Chris Shelton


Subscribed and sworn before me

This 12 day of June, 2008

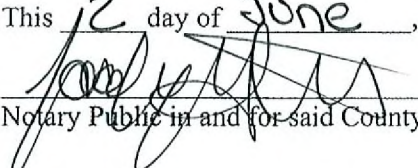  
Notary Public in and for said County and State

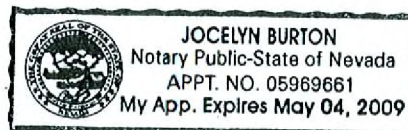

8965 S. Eastern  
Suite 100  
Las Vegas, NV 89123  
P 702.456.1070  
F 702.456.7020

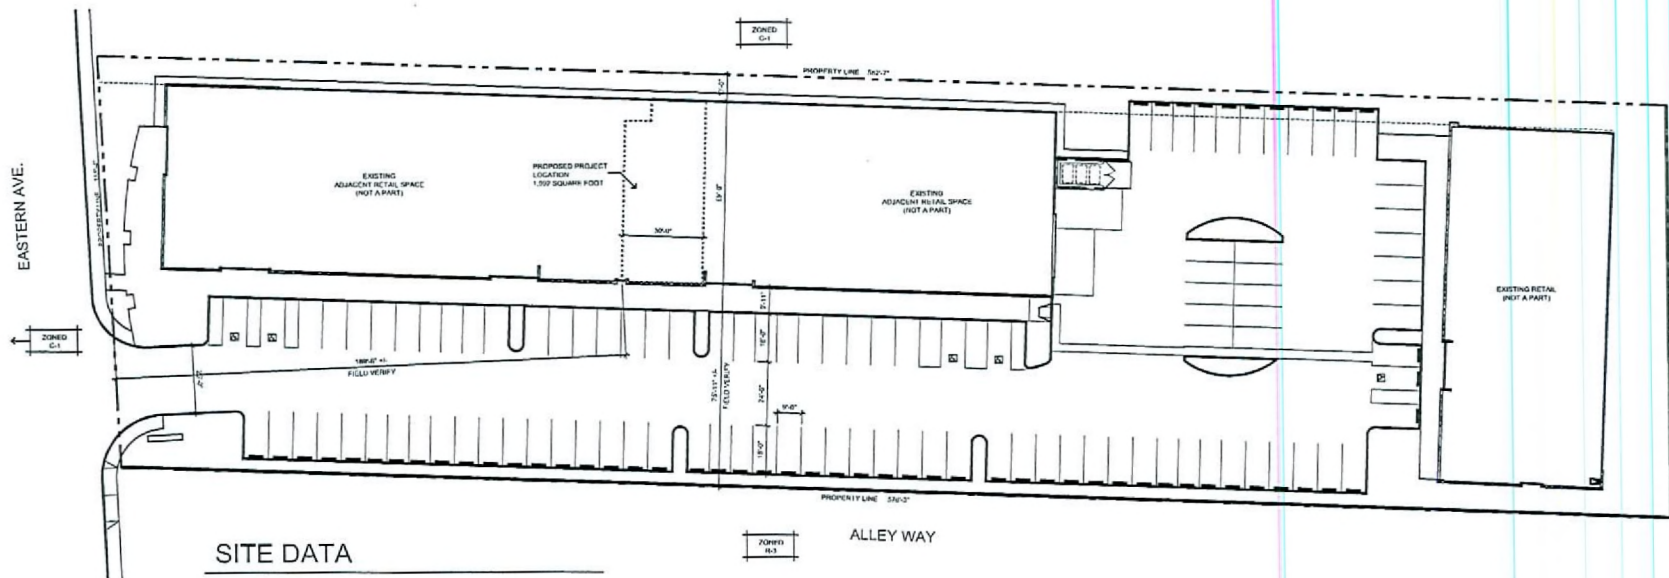

# SITE DATA

PARCEL #: 139-36-110-040  
 ZONING: C-1  
 SITE AREA (NET): 86,870 SF  
 2.0 ACRES  
 EXISTING PARKING: 103 SPACES  
 PROPOSED TENANT AREA: 1,992 SF



SITE PLAN

CONVENIENCE STORE  
 @ PLAZA LAS AMERICAS

SITE PLAN

SCALE : 1"=20'-0"


0 10 20 40

06.02.08

SUP-28467  
 07/24/08 PC

RECEIVED  
 JUN 06 2008

8965 s. eastern  
 suite 100  
 las vegas, nv 89123  
 p 702.456.1070  
 f 702.456.7020

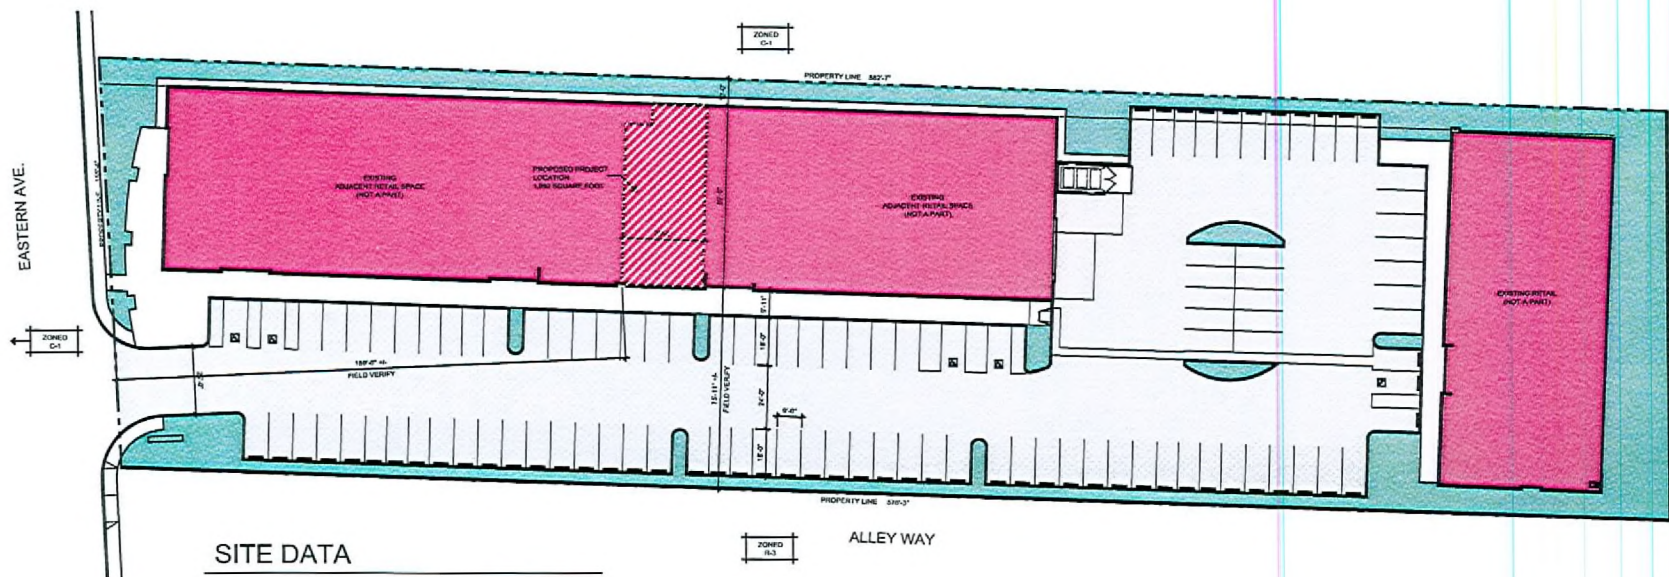

# SITE DATA

PARCEL #: 139-36-110-040  
 ZONING: C-1  
 SITE AREA (NET): 86,870 SF  
 2.0 ACRES  
 EXISTING PARKING: 103 SPACES  
 PROPOSED TENANT AREA: 1,992 SF

## SITE PLAN

SCALE: 1"=20'-0"



SITE PLAN


CONVENIENCE STORE  
 @ PLAZA LAS AMERICAS

SUP-28467  
 07/24/08 PC

06.02.08

SHT A1.1

RECEIVED  
 JUN 06 2008

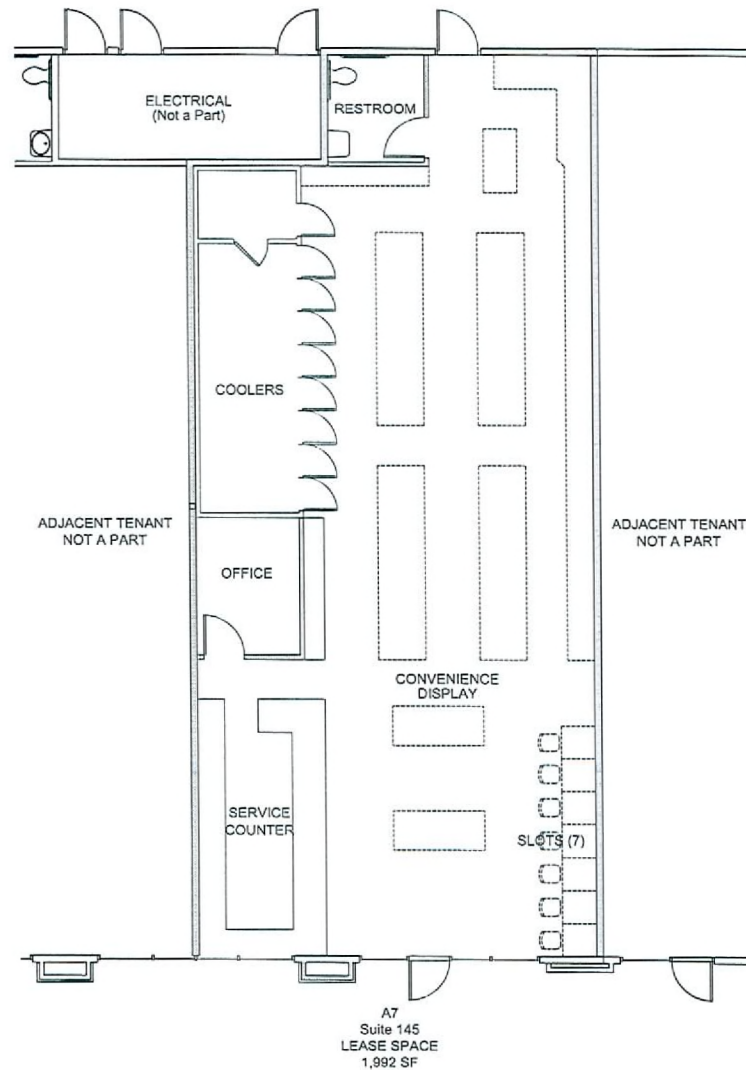

8965 s. eastern  
suite 100  
las vegas, nv 89123  
p 702.456.1070  
f 702.456.7020



FLOOR PLAN

CONVENIENCE STORE  
@ PLAZA LAS AMERICAS

FLOOR PLAN

SCALE : 1/4"=1'-0"

0 2 4 8

06.02.08

SHT A2.1

SUP-28467  
07/24/08 PC

RECEIVED  
JUN 06 2008