

DON PHILLIPS AIA, ARCHITECT
 1218 K Street Suite 200
 Modesto, CA 95354
 Phone (209) 577-3548
 Fax (209) 577-5726

EOT-29815
10-15-08 CC

SHAG'S CAR WASH

Las Vegas, Nevada

Conceptual Site Plan 9C

Scale: 1"=500 ft

Date March 24, 2004

Job Number 2403-1013

Shag's Car Wash


Las Vegas, Nevada

Conceptual Floor Plan 9C

Scale: 1/8" = 1'-0"

Date March 24, 2004

Job Number 2403-1013

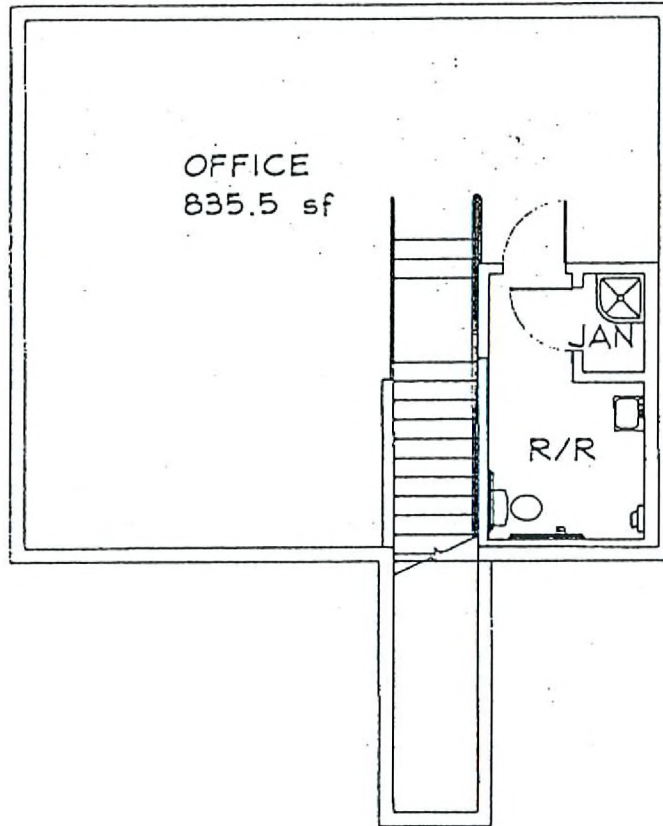


DON PHILLIPS AIA, ARCHITECT
1218 K Street Suite 200
Modesto, CA 95354
Phone (209) 577-3548
Fax (209) 577-5726

EOT-29815
10-15-08 CC

Shag's Car Wash
Las Vegas, Nevada
Conceptual Floor Plan 9

Scale: 1/8" = 1'-0"
Date March 17, 2004
Job Number 2403-1013

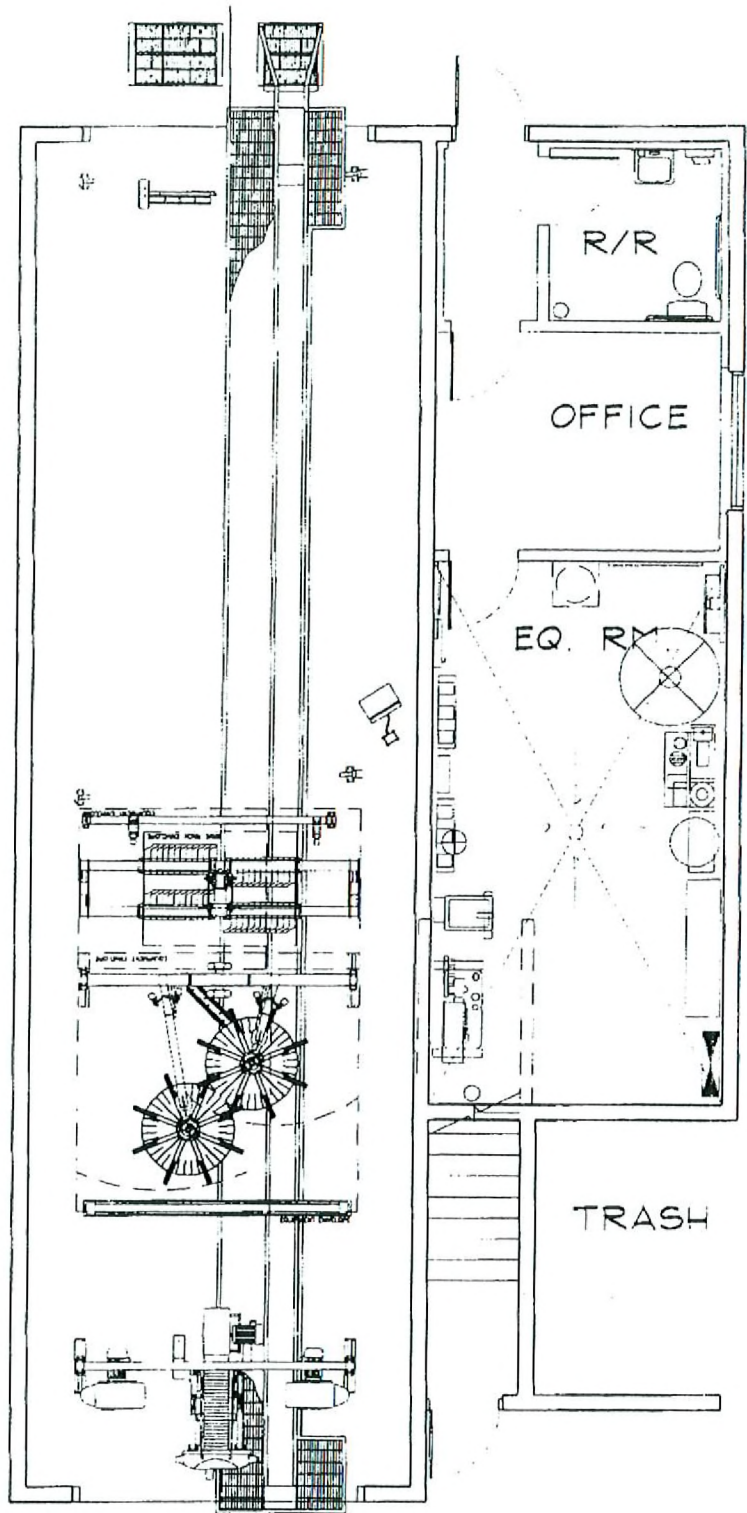


DON PHILLIPS AIA, ARCHITECT
1218 K Street Suite 200
Modesto, CA 95354
Phone (209) 577-3548
Fax (209) 577-5726


EOT-29815
10-15-08 CC




EOT-29815
10-15-08 CC

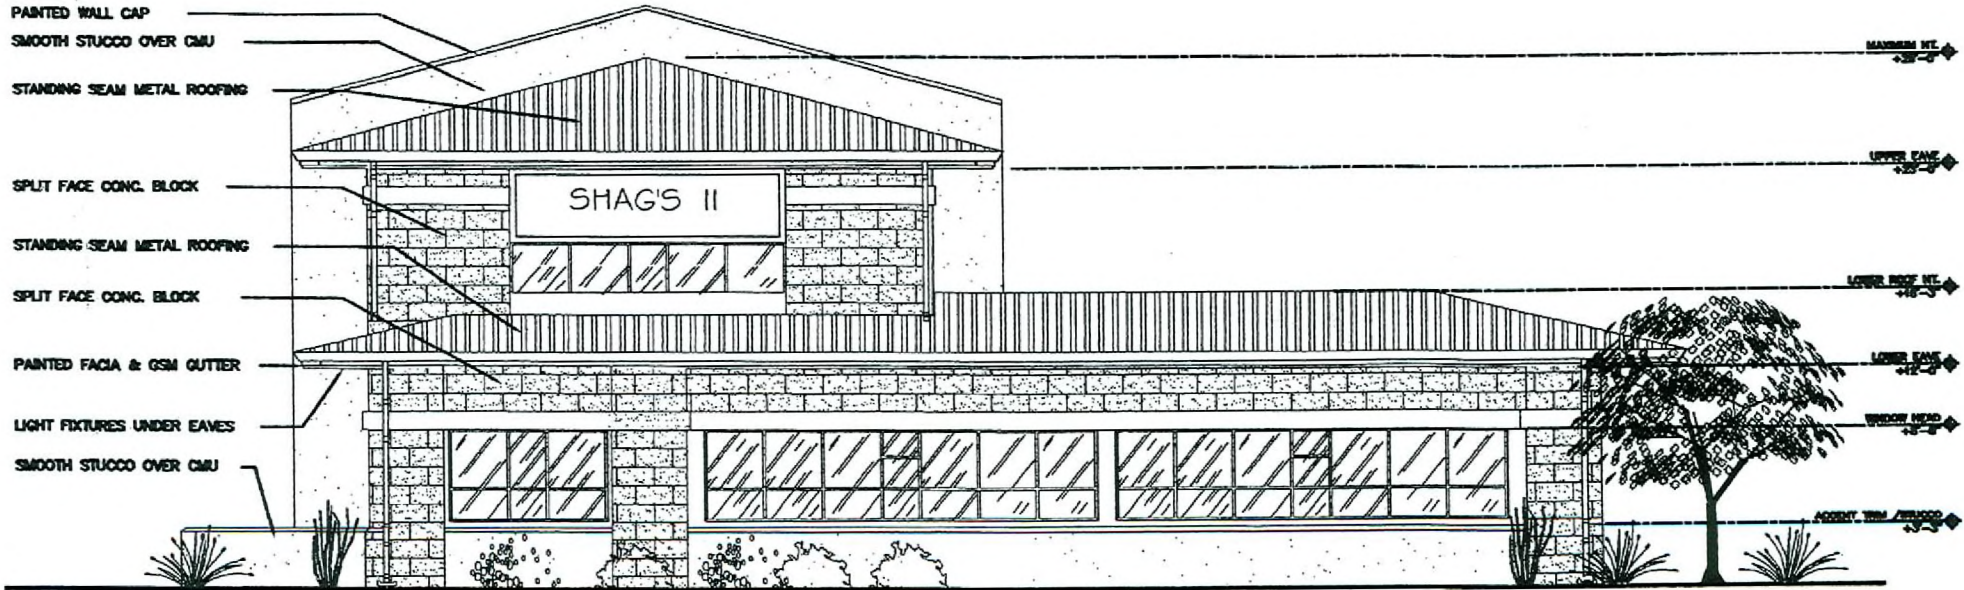

EOT-29815
10-15-08 CC

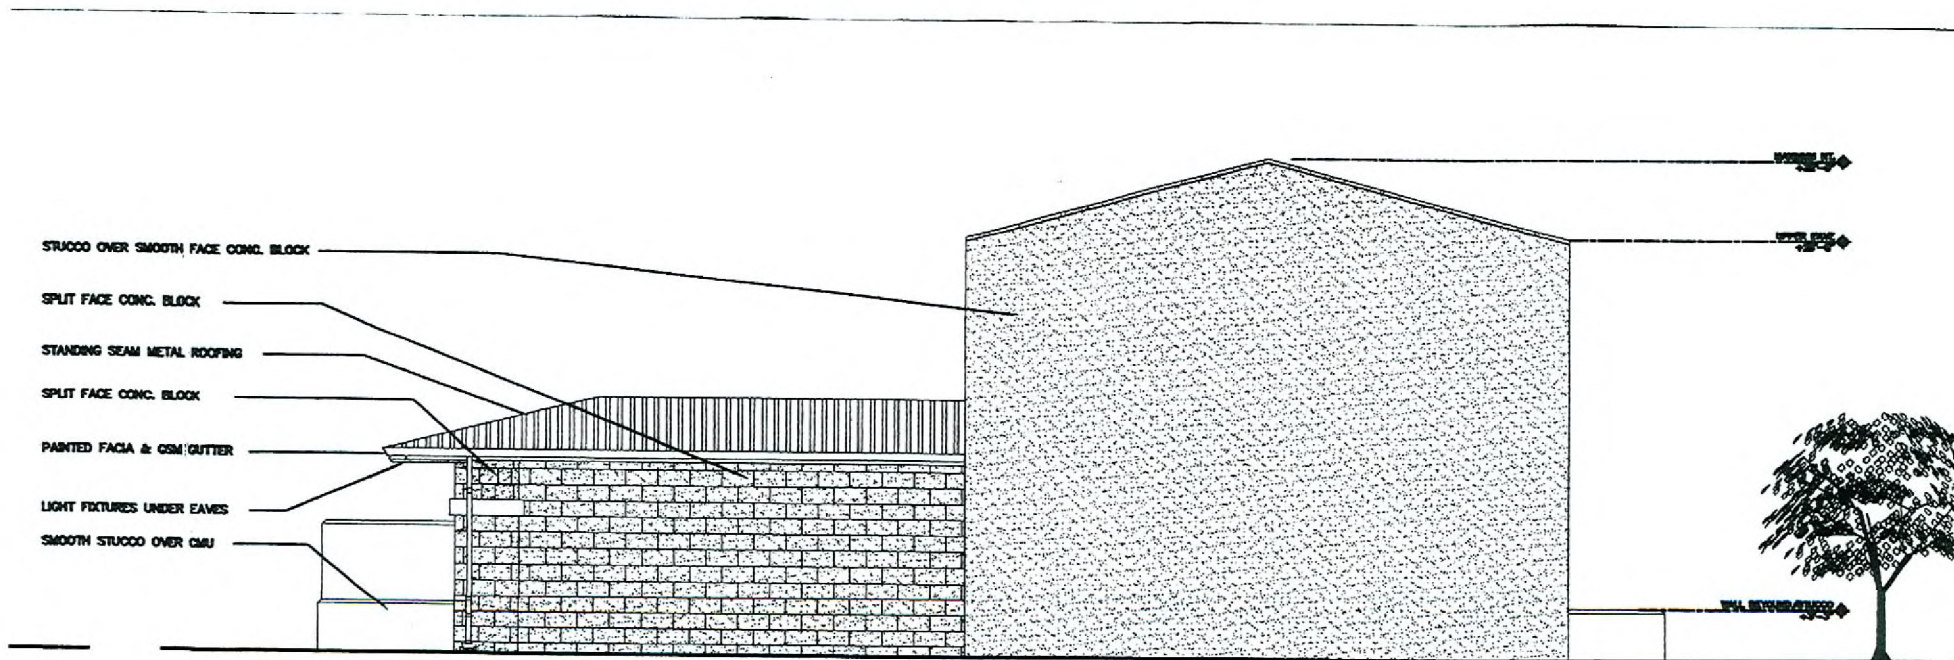

EOT-29815
10-15-08 CC

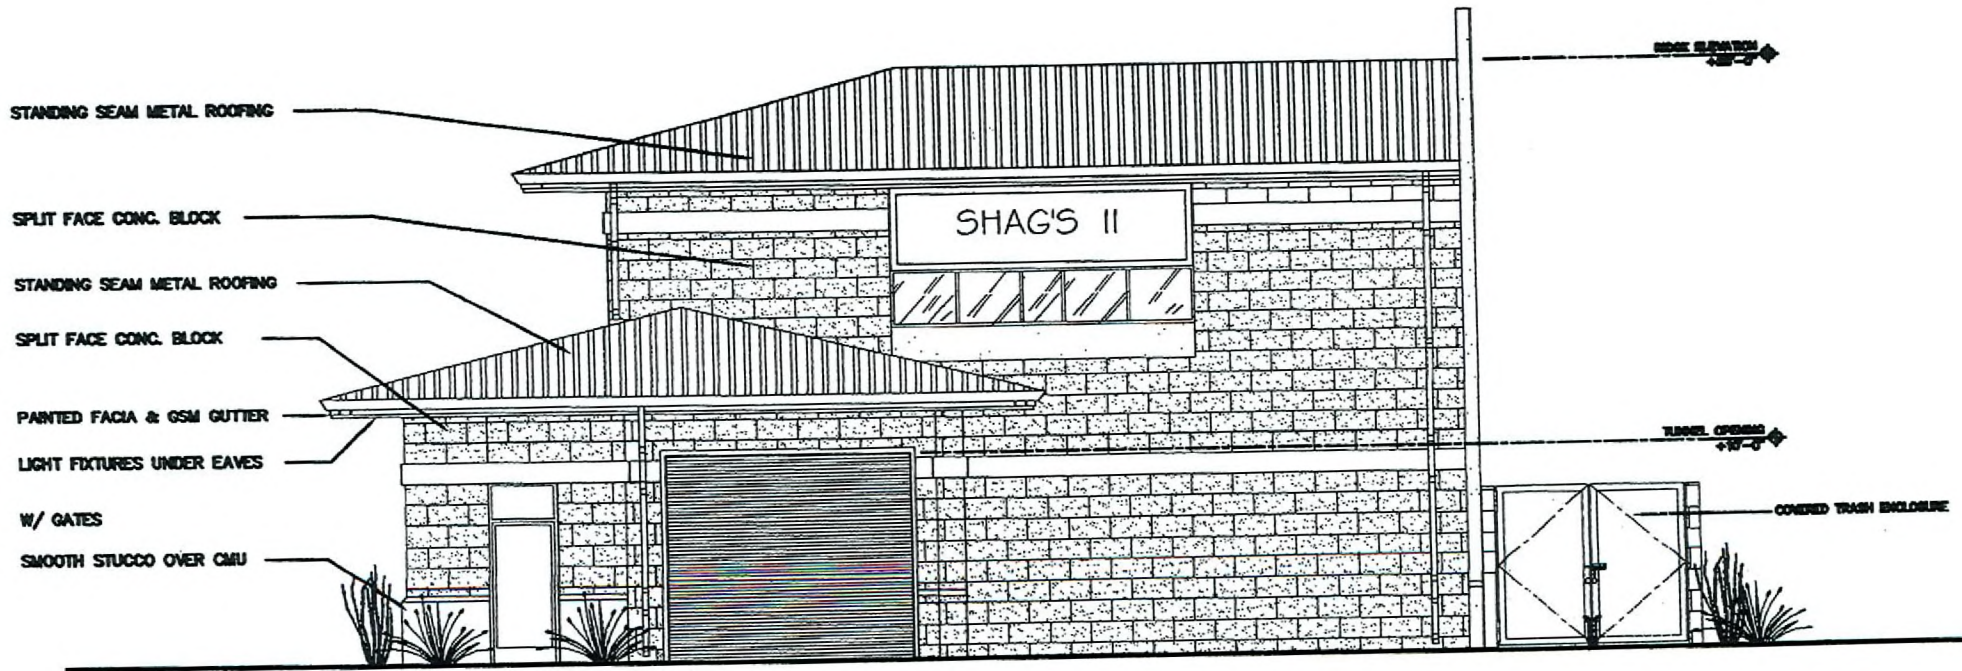

EOT-29815
 10-15-08 CC