
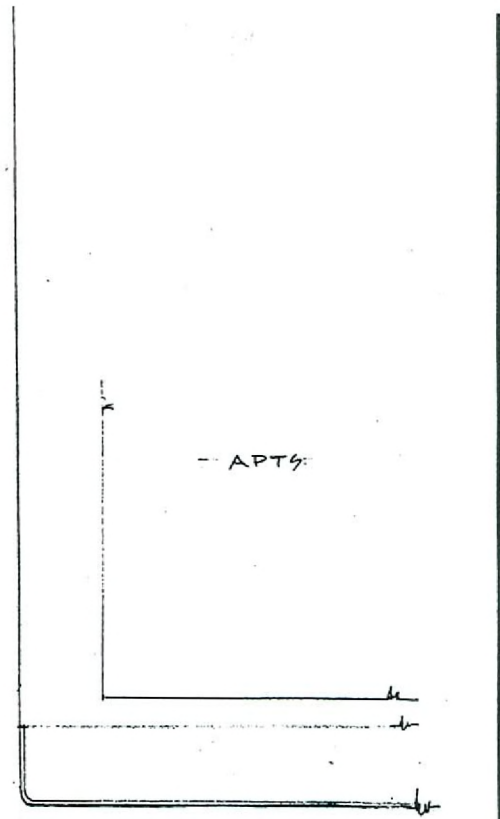


812"
 OGDEN AVE.
 PARCEL = 13934612049

RQR-29761
 10-15-08 CC

FLOOR PLAN		John Pettec...
SCALE: 3/16" = 1"	APPROVED BY:	DRAWN BY: JP
DATE:		REVISED:
		DRAWING NUMBER:

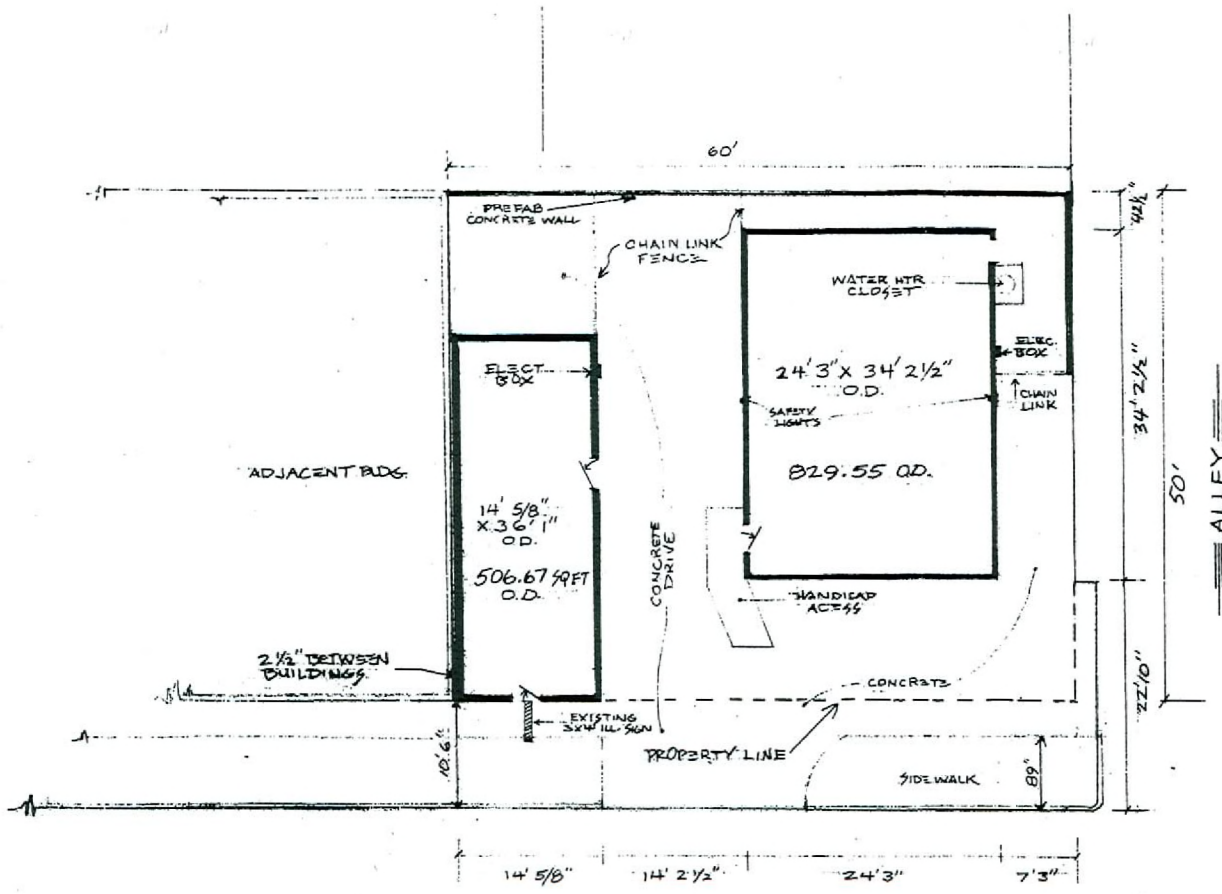

"B12"
 OGDEN AVE.
 PARCEL # 13934612049
 PARCEL SQ. FT. 3,000



RQR-29761
10-15-08 CC

SITE PLAN		John P. [Signature]	
SCALE: 1/8" = 1'	APPROVED BY:	DRAWN BY: JIP	
DATE:		REVISED:	
		DRAWING NUMBER:	