

BASIS OF BEARING
 THE CENTERLINE OF GRAND TETON DRIVE BEING NORTH 87°23'50" EAST AS SHOWN BY MAP IN FILE 78 OF PARCEL MAPS, PAGE 47, IN THE OFFICE OF THE COUNTY RECORDER, CLARK COUNTY, NEVADA.

OWNER/DEVELOPER
 JOHN D. MOSS
 1508 BANNER CIRCLE
 LAS VEGAS NV. 89102
 PH 375-1841



Submitted at City Council
 Date 11/5/08 Item 129

Call before you Dig.
 1-800-227-2600
operating since 1941

Call before you OVERHEAD
 1-702-593-6111
local office located in Las Vegas, NV

UTILITY LOCATIONS SHOWN HEREON ARE APPROXIMATE ONLY. IT SHALL BE THE CONTRACTORS RESPONSIBILITY TO DETERMINE THE EXACT VERTICAL AND HORIZONTAL LOCATION OF ALL EXISTING UNDERGROUND UTILITIES PRIOR TO COMMENCING CONSTRUCTION. NO REPRESENTATION IS MADE THAT ALL EXISTING UTILITIES ARE SHOWN HEREON. THE ENGINEER ASSUMES NO RESPONSIBILITY FOR UTILITIES NOT SHOWN OR UTILITIES NOT SHOWN IN THEIR PROPER LOCATION.

CALL BEFORE YOU DIG: 1-800-227-2600

1 PLOT PLAN
 SCALE: 1/16" = 1'

APPROVAL
 THESE PLANS HAVE BEEN REVIEWED AND APPROVED FOR CONSTRUCTION AS SHOWN ON THESE PLANS.


DRAWING STATUS	INIT	DATE	NO.	DATE	NO.	DATE	NO.	DATE	NO.
PRELIMINARY									
SUBMITTED									
APPROVED									
RED LINE CHANGES									
FINAL CHECK									
ISSUED FOR FABRICATION									

BRADY
 RECREATION DEVELOPMENT COMPANY LLC
 3255 LOSEE ROAD, NORTH LAS VEGAS, NV 89030


PLOT PLAN
 APN 125-128-01-025

MOSS RESIDENCE


TYPE
AREA
AREA NUMBER
SCALE
N/A
DRAWN BY
JOHN MOSS
JOB NUMBER
SHEET NUMBER

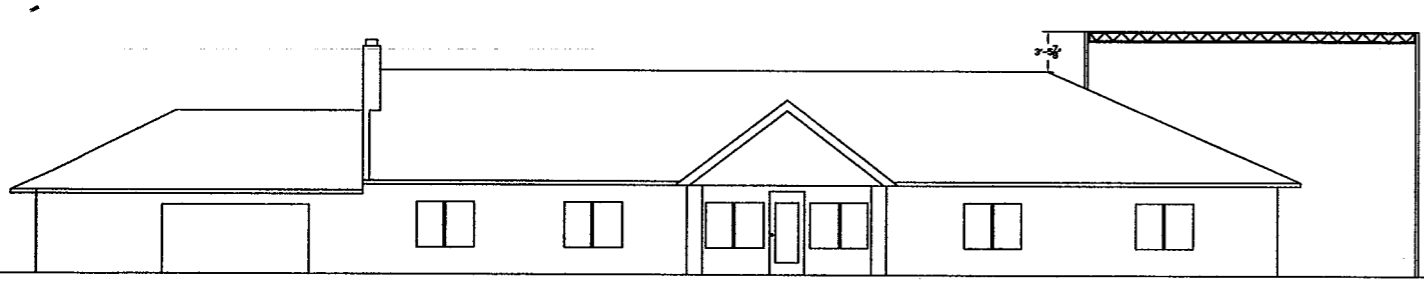


1 SOUTH ELEVATION
SCALE: 1/8" = 1'

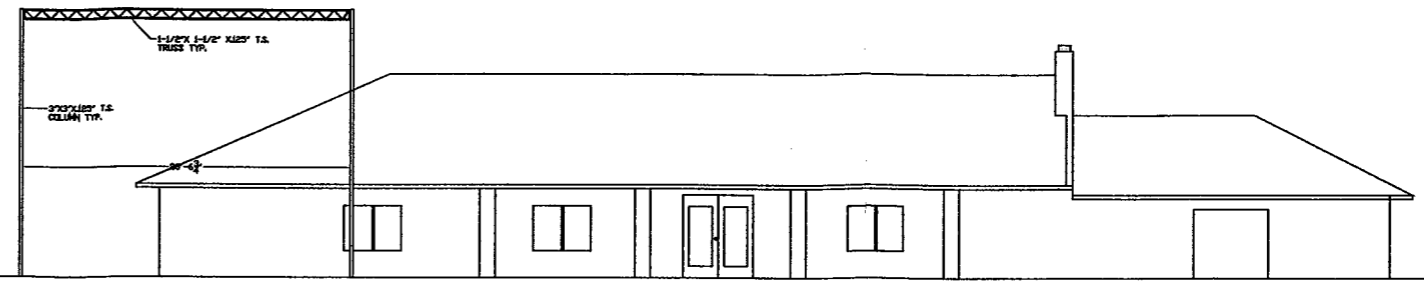

2 NORTH ELEVATION
SCALE: 41/8" = 1'

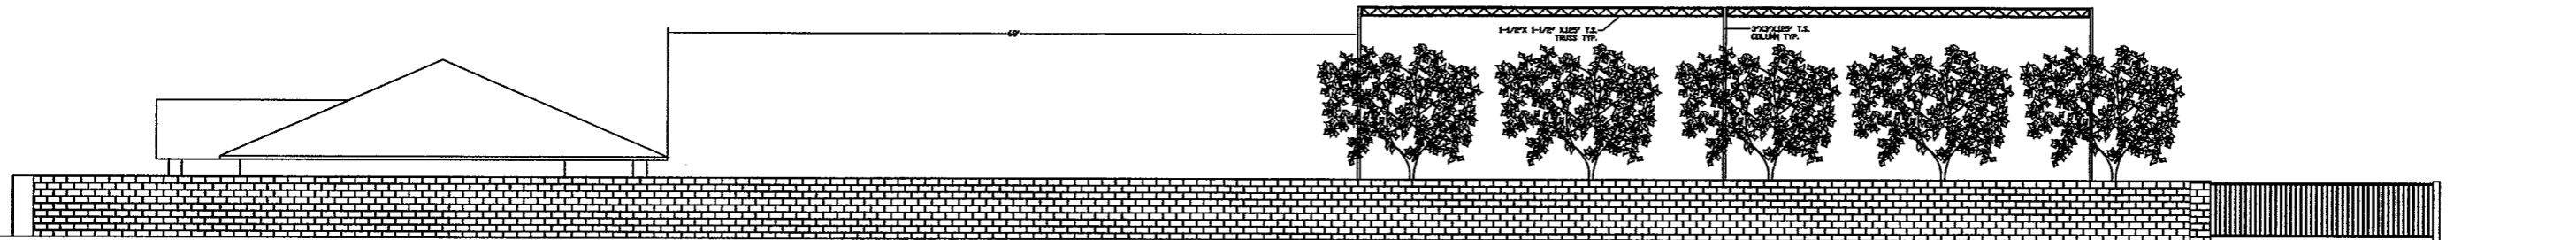

3 EAST ELEVATION
SCALE: 1/8" = 1'

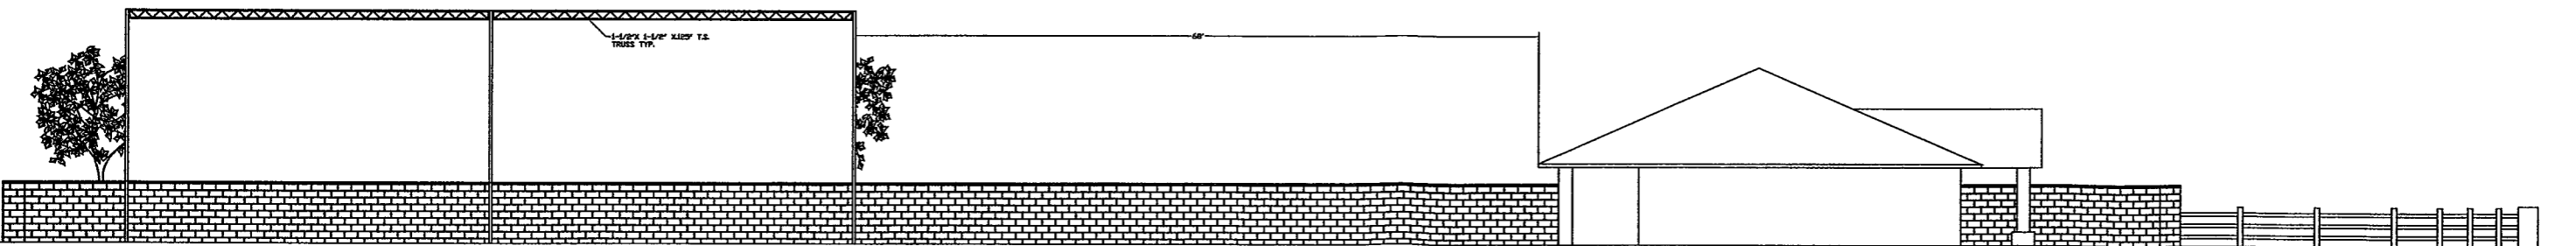

4 WEST ELEVATION
SCALE: 1/8" = 1'

APPROVAL
THESE DRAWINGS HAVE BEEN REVIEWED.
THESE DRAWINGS ARE TO BE USED AS SHOWN
AND APPROVED FOR CONSTRUCTION.

DATE: _____
BY: _____

DRAWING STATUS	INIT	DATE	NO.	REVISIONS	INIT	DATE
<input type="checkbox"/> PRELIMINARY						
<input type="checkbox"/> SUBMITTED						
<input type="checkbox"/> APPROVED						
<input type="checkbox"/> RED LINE CHANGES						
<input type="checkbox"/> FINAL CHECK						
<input type="checkbox"/> ISSUED FOR FABRICATION						

BRAC
RECREATION DEVELOPMENT COMPANY LLC
3255 LOSEE ROAD, NORTH LAS VEGAS, NV 89030

PERMIT SET

BATTING CAGE

TYPE	
AREA	
AREA NUMBER	
SCALE	N/A
DRAWN BY	JOHN MOSS
JOB NUMBER	
SHEET NUMBER	FE-1.0