



**RQR-30402**  
**11-19-08 CC**

CLARK COUNTY  
 CITY OF LAS VEGAS  
 SITE PLAN  
 2222 W. BONANZA  
 Las Vegas, Nevada 89106



SCALE:	SCALE:	SHEET NO.
HORIZ:	DATE:	
VERT:	BY:	
PREPARED:	DATE:	

NOT TO SCALE

RECEIVED

OCT 13 2008

BIG MAMAS SOUL FOOD RESTAURANT

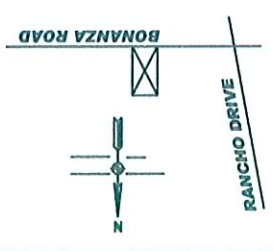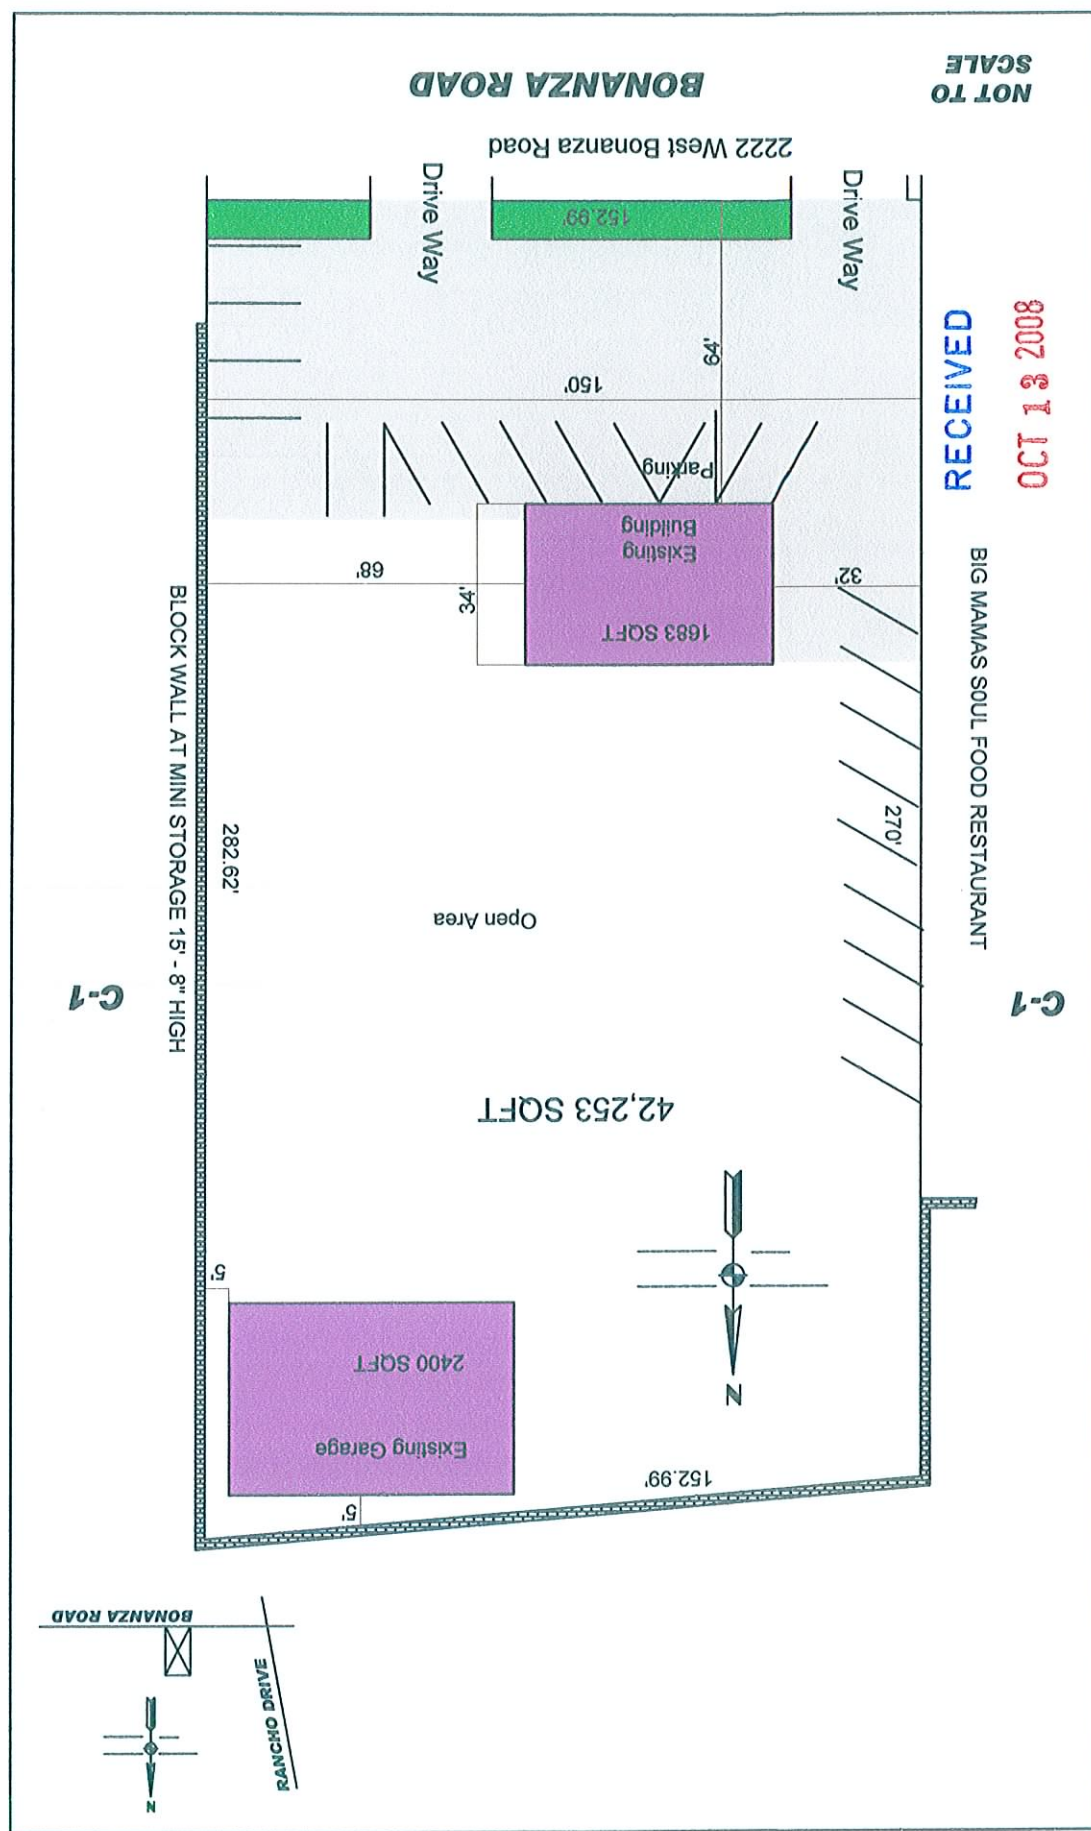

C-1

C-1

BLOCK WALL AT MINI STORAGE 15' - 8" HIGH

Open Area

42,253 SQFT

Existing Garage  
 2400 SQFT

Existing Building  
 1683 SQFT

Drive Way

Drive Way

BONANZA ROAD

2222 West Bonanza Road