



Project name: Rock Springs Plaza
Property Size: 3.7 Acre
Building size: 39,000 Sqf

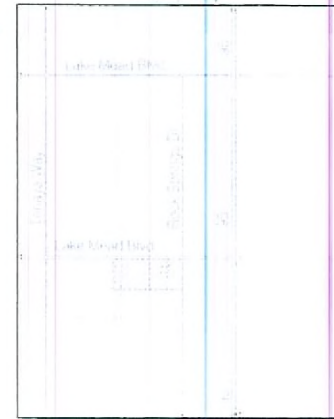

**Platinum
Realty**
and
Development

Bank

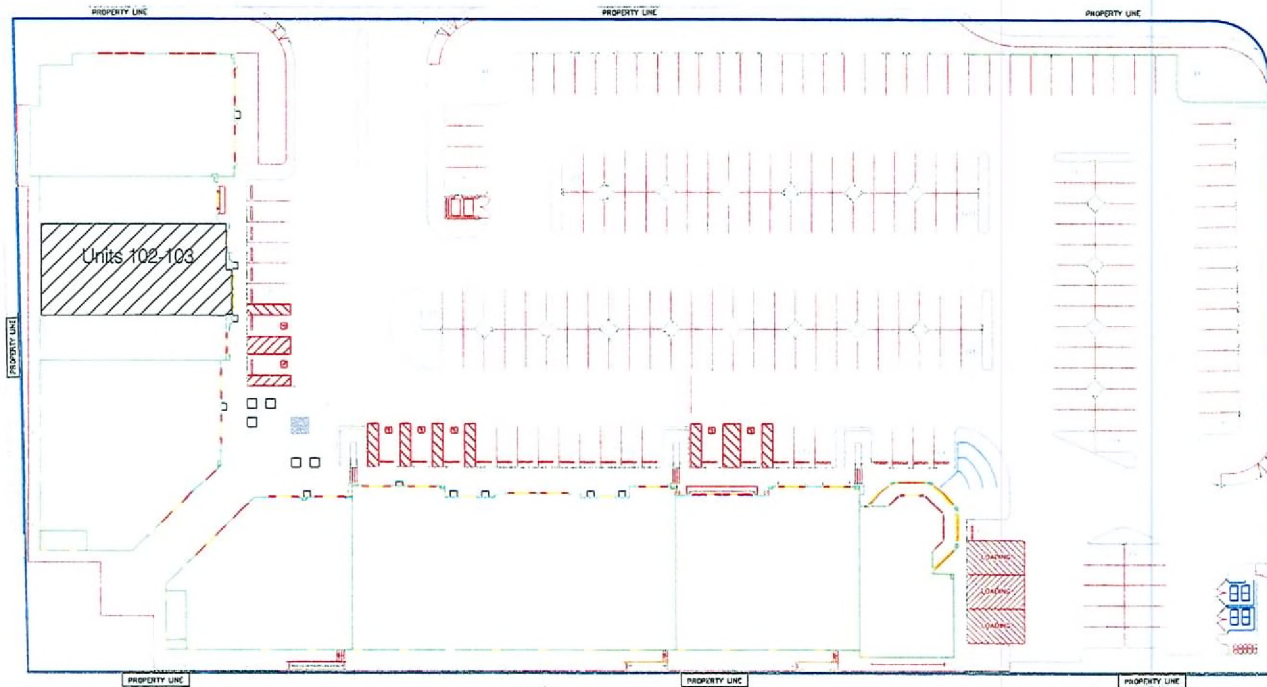

Scale: 1/16"

U(PF)
Undeveloped / Public Facility

Project Name
Rock Springs Plaza

Project name: Rock Springs Plaza
Property Size: 3.7 Acre
Building size: 39,000 Sqf

Site Plan

Project #:

Issued:

Drawing by: STF

Checked by:

Date: Jun/ 23/ 2006


Scale: 1/16"

Sheet:

RECEIVED

OCT 15 2008

RQR-30591
12-03-08 CC

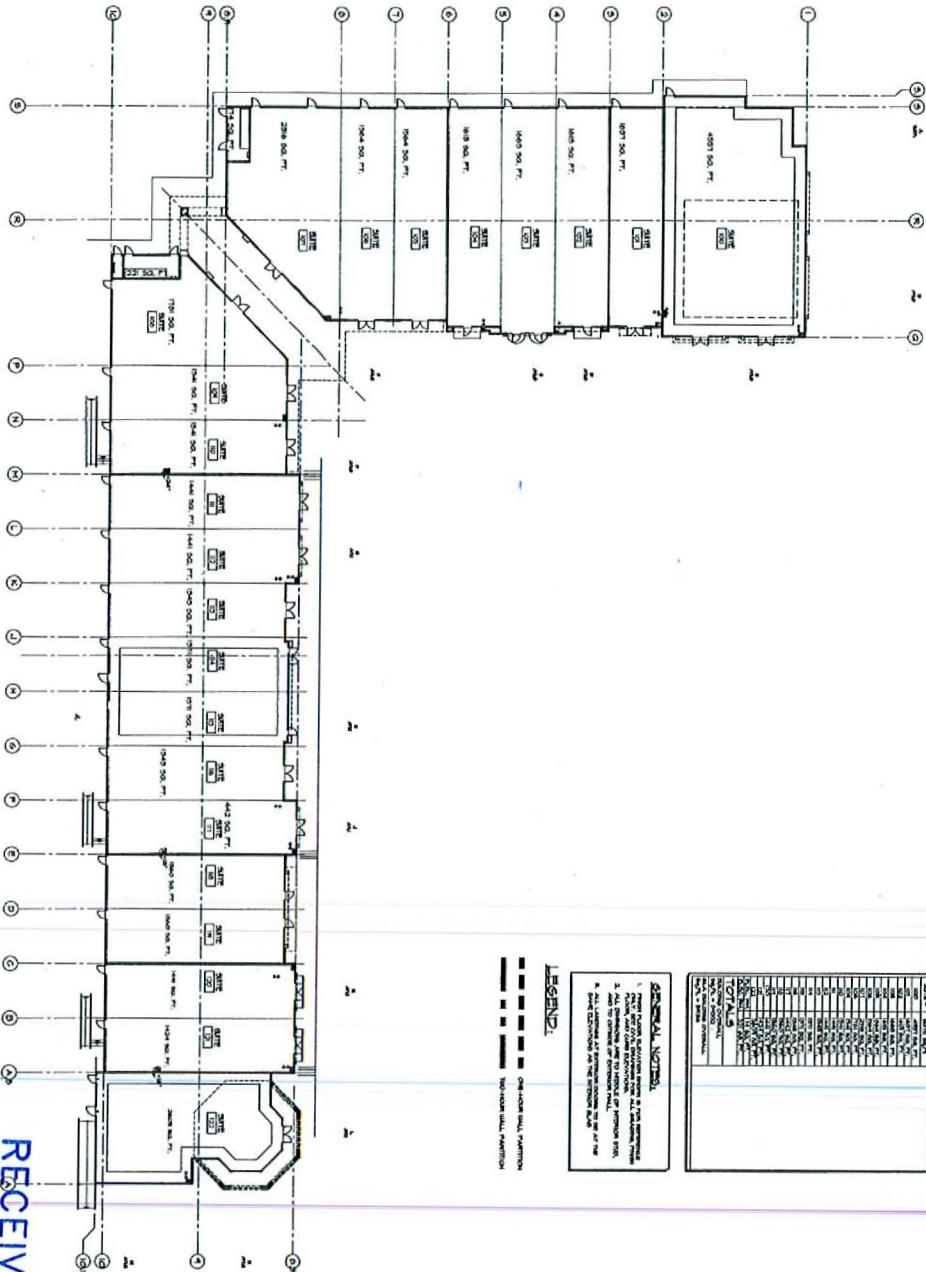

GLA-1
SCALE: 1/8"=1'-0"



RQR-30591
12-03-08 CC

OCT 15 2008

RECEIVED

NO.	DESCRIPTION	AMOUNT	TOTAL
1	...	...	...
2	...	...	...
LEGEND:
 1. ...
 2. ...
Rev	Date	By	Description
1	...	...	...
2	...	...	...
**LAKE MEAD & I-95
SANSONE DEVELOPMENT**
 S.W. CORNER LAKE MEAD AND ROCK SPRINGS DR.
 LAS VEGAS, Nevada

Pertman
 SANSONE DEVELOPMENT
 2755 ...
 702.733.2274

Drawn By: 4-28-05
 Project Number: 104482
 Sheet Number: 104482
 Floor Plan: GLA-1

ROCK SPRINGS

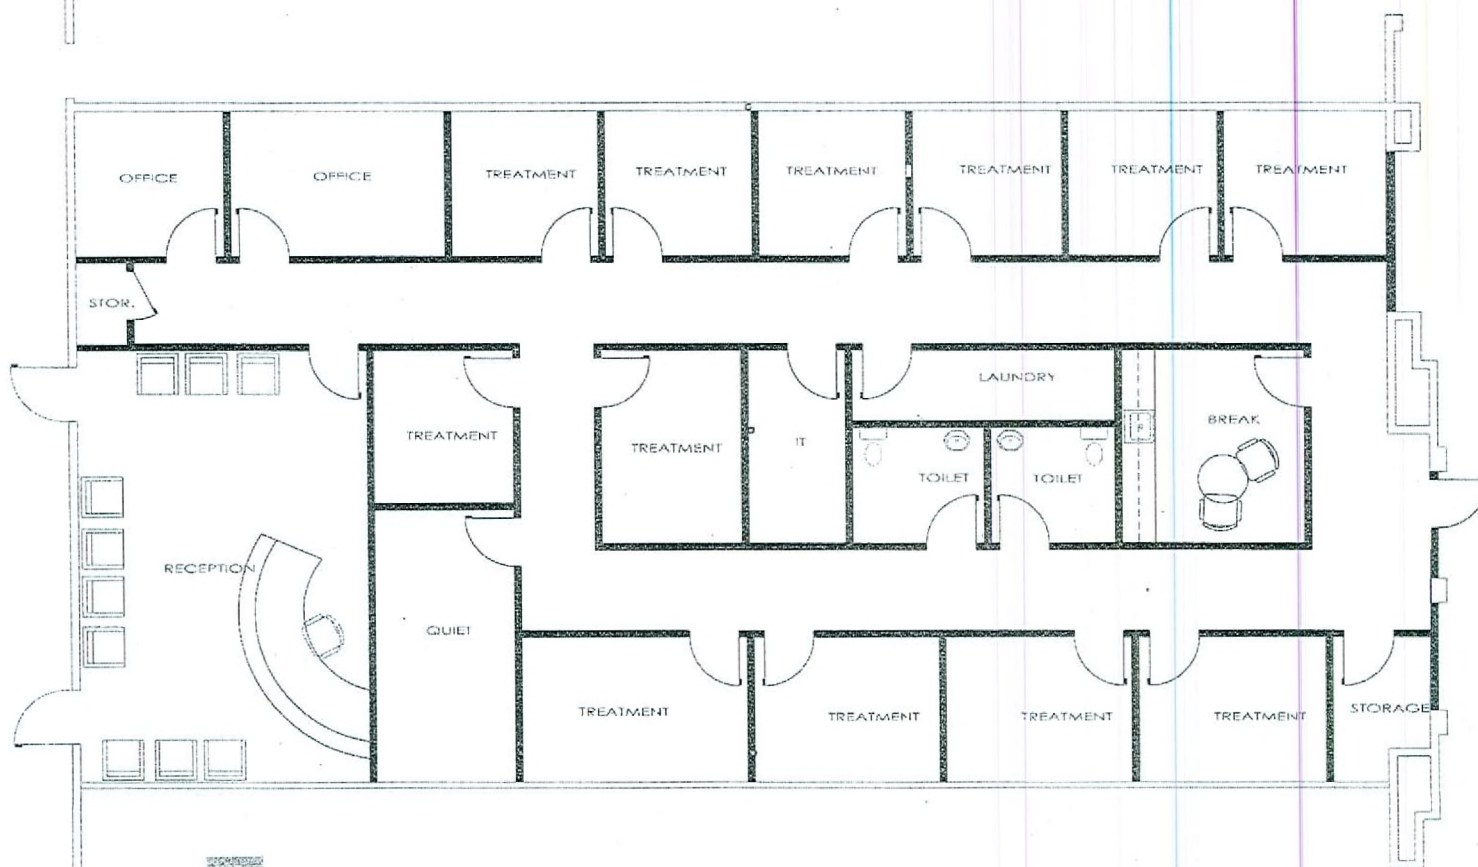

Dakota Perich Sabatini
architects • interiors • planning • engineering




**MASSAGE ENVY: ROCK SPRINGS
PROPOSED CONCEPTUAL FLOOR PLAN**
Rock Springs Road, Units # 102 & 103, Las Vegas, NV
SCALE: 1/8"=1'-0" 6.1.06

LAKE MEAD BLVD.

RECEIVED

RQR-30591 OCT 15 2008
12-03-08 CC

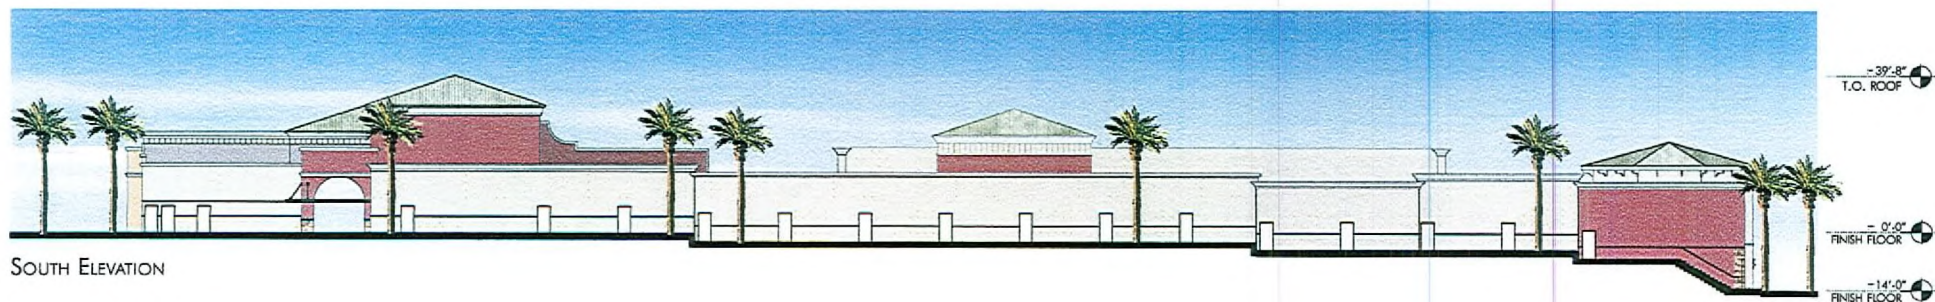

© COPYRIGHT 2005, PERLMAN ARCHITECTS, INC.
This Drawing is Conceptual in Nature and no Guarantee of its accuracy is implied. The Owner/Architect Reserves the Right to make Design Modifications without notice. All Colors, Dimensions, Sizes and Architectural Features are Conceptual and subject to Change.

NORTH & SOUTH ELEVATIONS LAKE MEAD & ROCK SPRING Las Vegas, Nevada



RECEIVED PROJECT No. 104492 JANUARY 22, 2005

OCT 15 2008




RQR-30591
12-03-08 CC

SANSONE



EAST ELEVATION

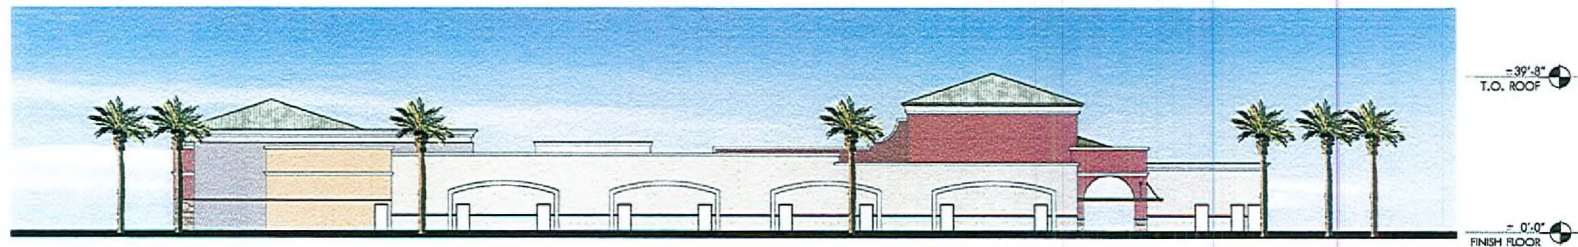

WEST ELEVATION

© COPYRIGHT 2005, PERLMAN ARCHITECTS, INC.
This Drawing is Conceptual in Nature and no Guarantee of its accuracy is implied. The Owner/Architect Reserves the Right to make Design Modifications without notice. All Colors, Dimensions, Sizes and Architectural Features are Conceptual and subject to Change.

SANSONE

EAST & WEST ELEVATIONS LAKE MEAD & ROCK SPRING Las Vegas, Nevada

RECEIVED

0 30 60
PROJECT No. 104492 JANUARY 22, 2005

OCT 15 2008



RQR-30591
12-03-08 CC