
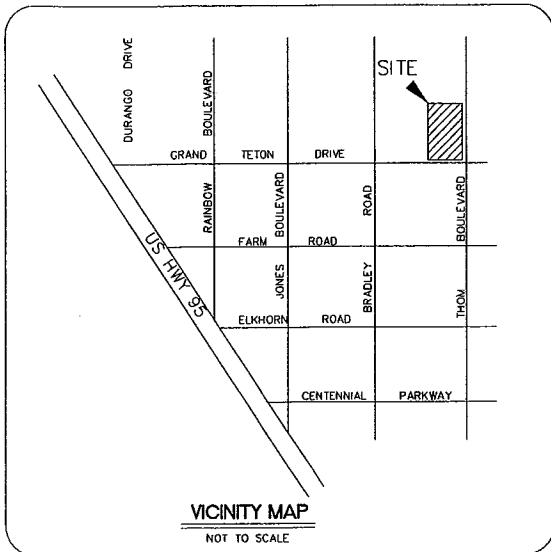


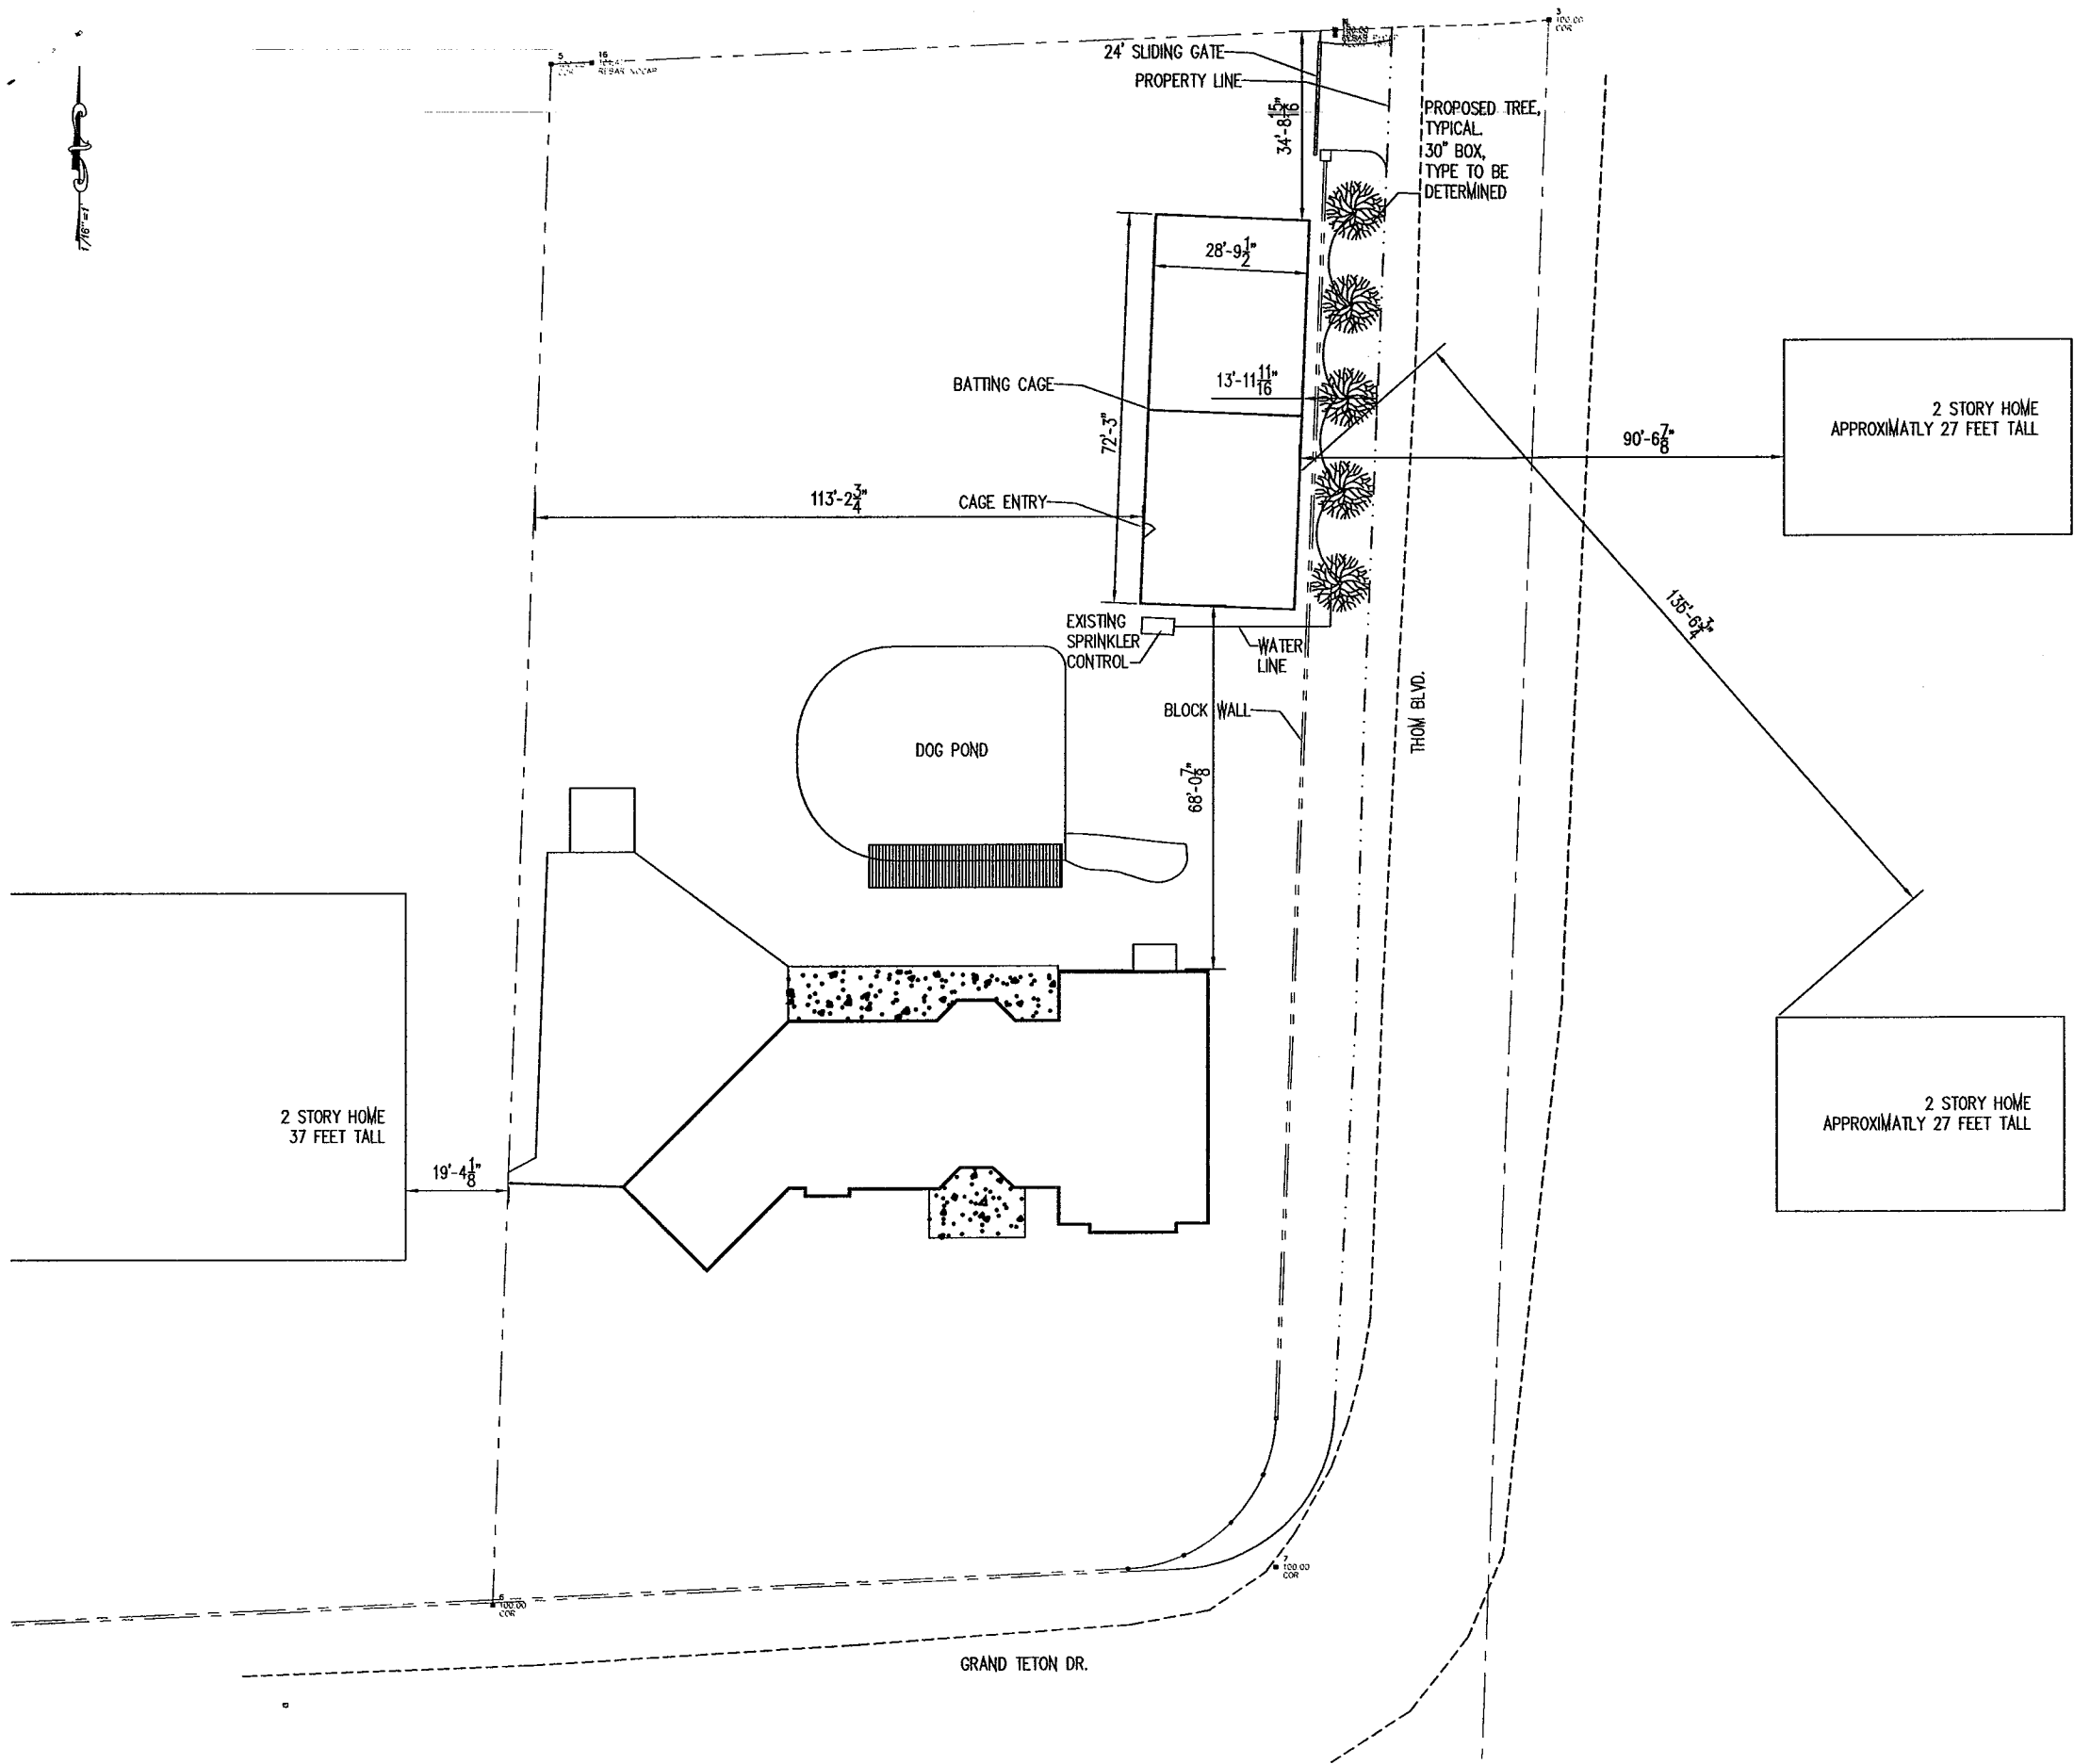

BASIS OF BEARING

THE CENTERLINE OF GRAND TETON DRIVE BEING NORTH 87°23'50" EAST AS SHOWN BY MAP IN FILE 78 OF PARCEL MAPS, PAGE 47, IN THE OFFICE OF THE COUNTY RECORDER, CLARK COUNTY, NEVADA.

OWNER/DEVELOPER

JOHN D. MOSS
1508 BANNER CIRCLE
LAS VEGAS NV. 89102
PH 375-1841



Submitted at City Council
Date 11/5/08 Item 129



UTILITY LOCATIONS SHOWN HEREON ARE APPROXIMATE ONLY. IT SHALL BE THE CONTRACTORS RESPONSIBILITY TO DETERMINE THE EXACT VERTICAL AND HORIZONTAL LOCATION OF ALL EXISTING UNDERGROUND UTILITIES PRIOR TO COMMENCING CONSTRUCTION. NO REPRESENTATION IS MADE THAT ALL EXISTING UTILITIES ARE SHOWN HEREON. THE ENGINEER ASSUMES NO RESPONSIBILITY FOR UTILITIES NOT SHOWN OR UTILITIES NOT SHOWN IN THEIR PROPER LOCATION.

CALL BEFORE YOU DIG: 1-800-227-2600

APPROVAL

THIS PREP DRAWING HAS BEEN REVIEWED.
THE ENGINEER AND ARCHITECT ARE CONSENTING TO THE CITY OF LAS VEGAS FOR CONSTRUCTION.

DATE: _____
BY: _____
FOR: _____

DRAWING STATUS	INIT	DATE	NO.	REVISIONS	INIT	DATE
☐ PRELIMINARY						
☐ SUBMITTED						
☐ APPROVED						
☐ RED LINE CHANGES						
☐ FINAL CHECK						
☐ ISSUED FOR FABRICATION						


U R D

RECREATION DEVELOPMENT COMPANY LLC
3255 LOSEE ROAD, NORTH LAS VEGAS, NV 89030

PLOT PLAN
APN
125-128-01-025


MOSS
RESIDENCE

TYPE
AREA
AREA NUMBER
SCALE
N/A
DRAWN BY
JOHN MOSS
JOB NUMBER
SHEET NUMBER

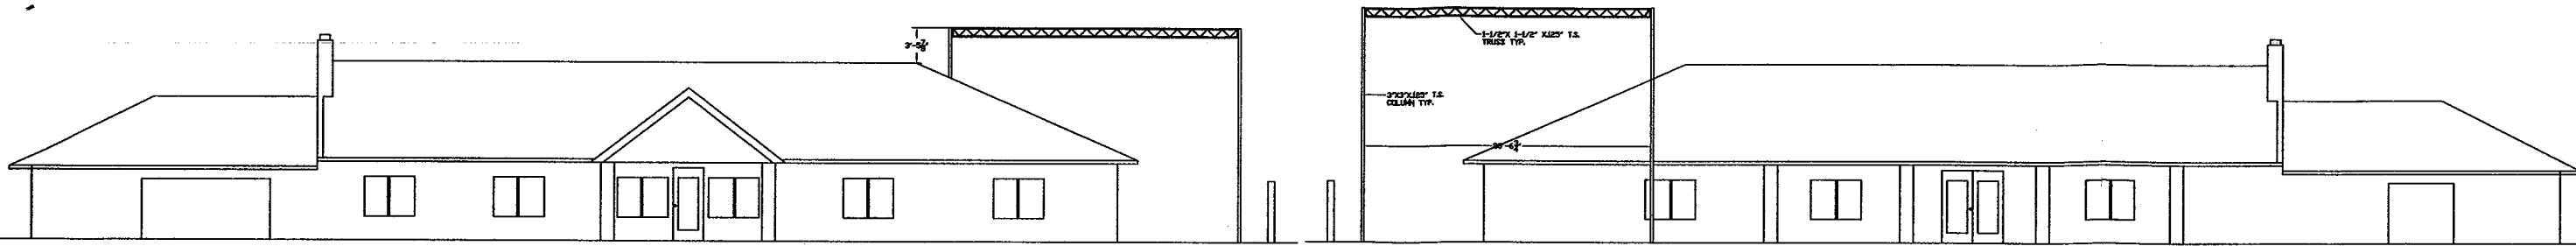


1 SOUTH ELEVATION
SCALE: 1/8" = 1'

2 NORTH ELEVATION
SCALE: 1/8" = 1'

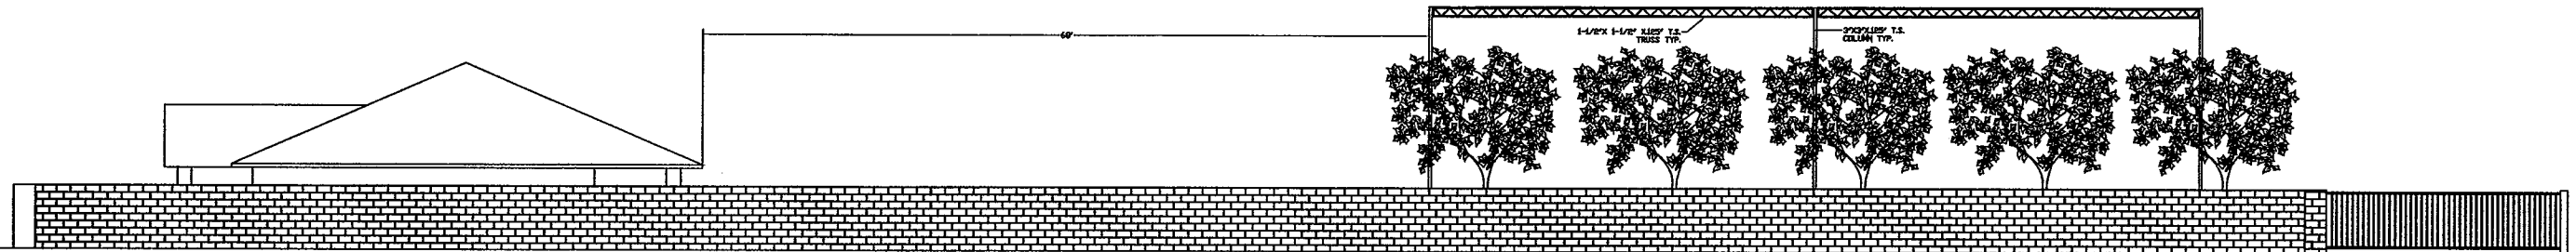

3 EAST ELEVATION
SCALE: 1/8" = 1'

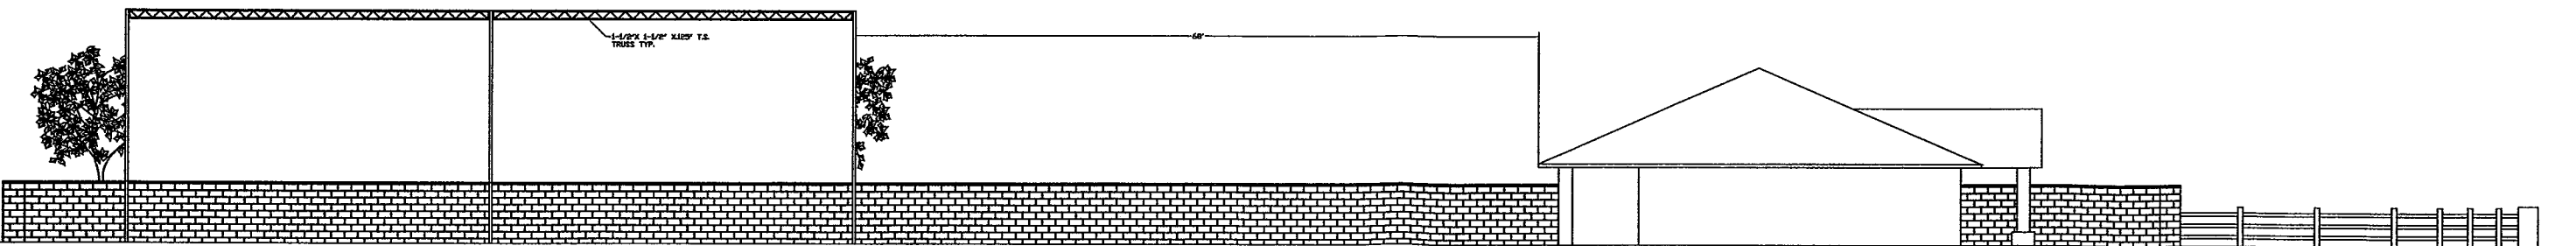

4 WEST ELEVATION
SCALE: 1/8" = 1'

APPROVAL
THESE DRAWINGS HAVE BEEN REVIEWED AND APPROVED FOR CONSTRUCTION.
DATE: _____
BY: _____
TITLE: _____

DRAWING STATUS	INIT	DATE	NO.	REVISIONS	INIT	DATE
☐ PRELIMINARY						
☐ SUBMITTED						
☐ APPROVED						
☐ RED LINE CHANGES						
☐ FINAL CHECK						
☐ ISSUED FOR FABRICATION						

BRAC
RECREATION DEVELOPMENT COMPANY LLC
3255 LOSER ROAD, NORTH LAS VEGAS, NV 89030

PERMIT SET

BATTING CAGE

TYPE
AREA
AREA NUMBER
SCALE
N/A
DRAWN BY
JOHN MOSS
JOB NUMBER
SHEET NUMBER

FE-1.0