




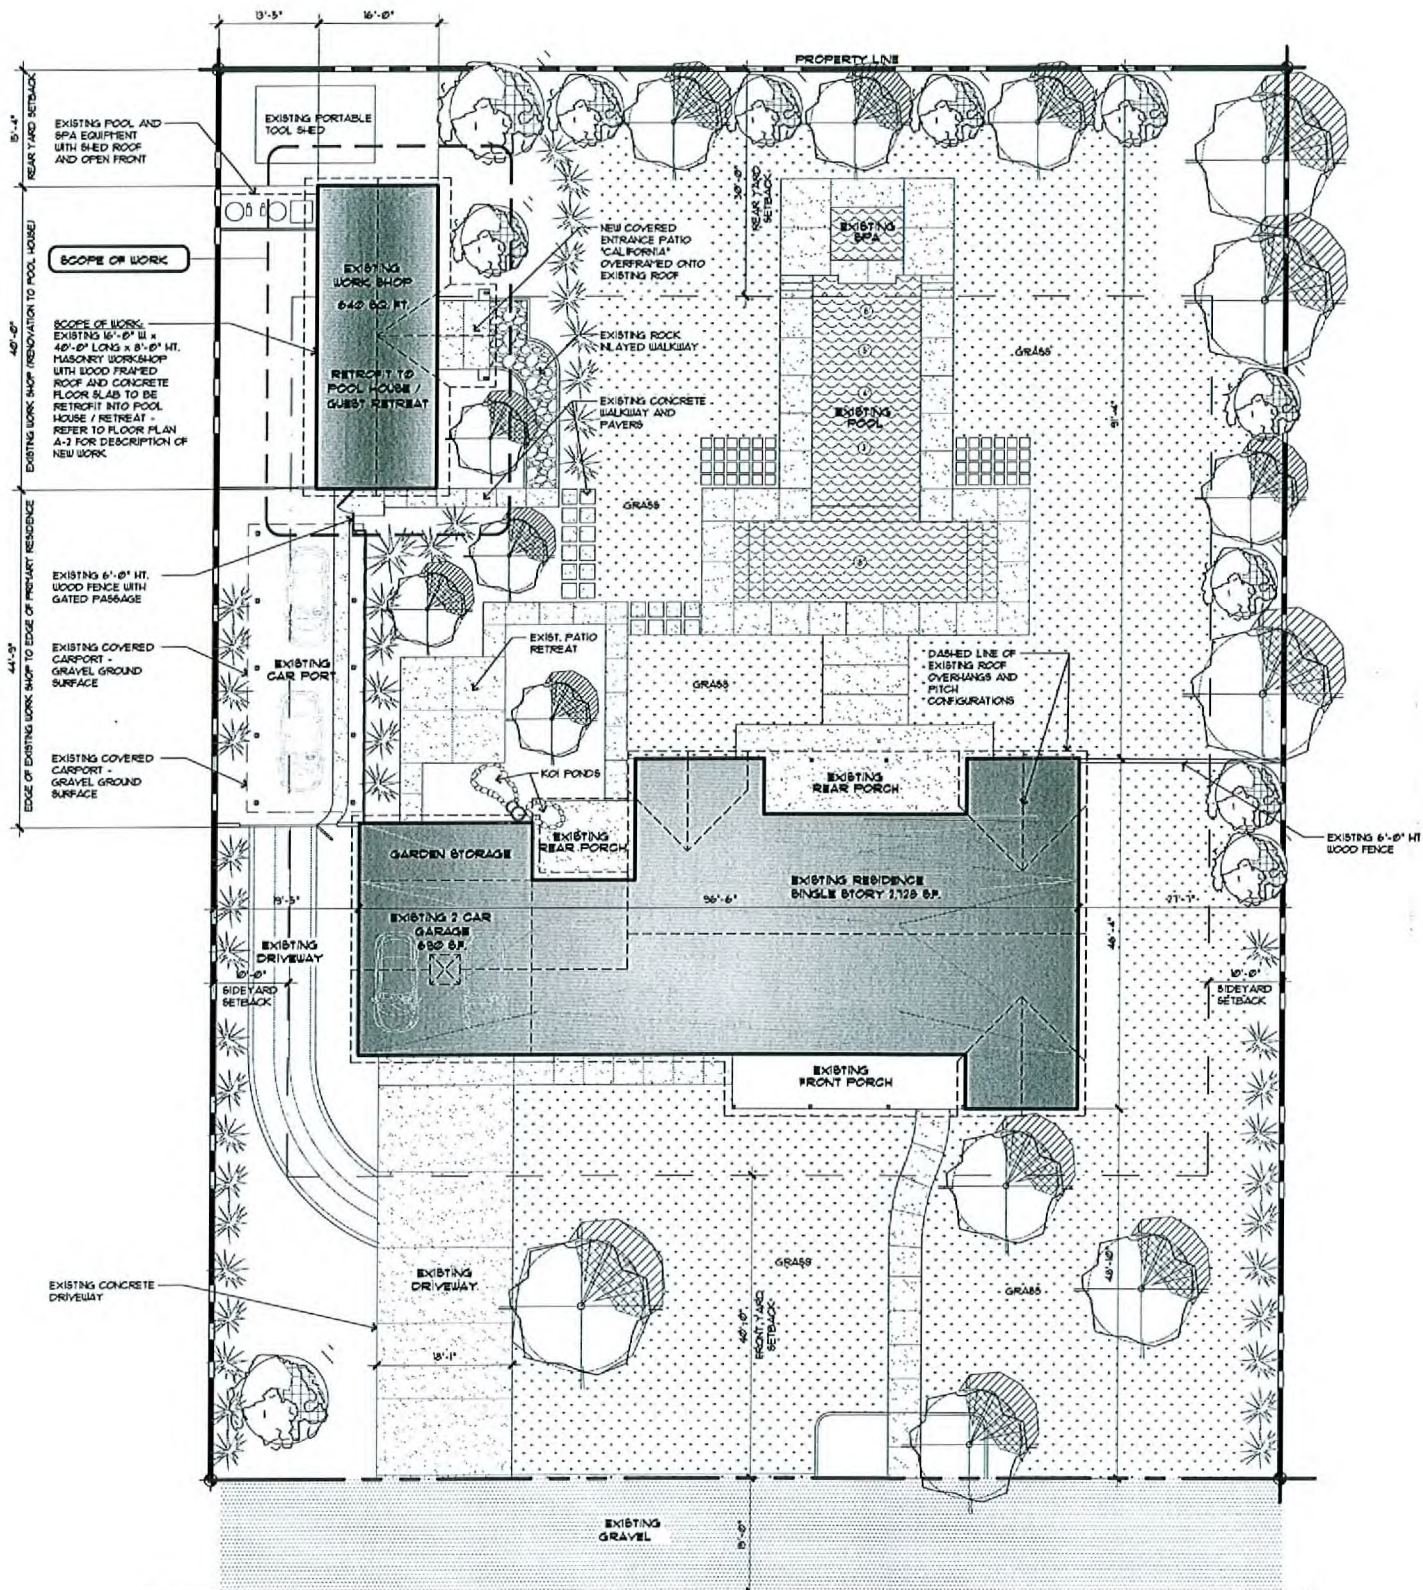


EXISTING SITE PLAN

SCALE: 1" = 10'-0"

SUP-30239
11/06/08 PC

SEP 22 2008

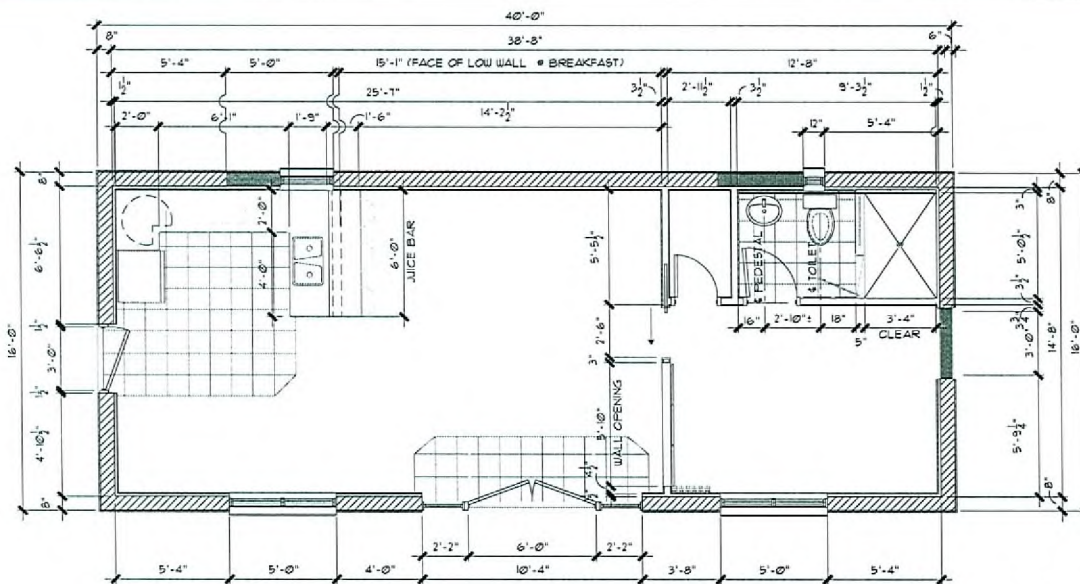


PROPOSED FLOOR PLAN - DIMENSIONAL

SCALE: 3/16"=1'-0"

DESIGN NOTE: ALL DIMENSIONS ARE TO FACE OF MASONRY OR FACE OF STUD UNLESS OTHERWISE NOTED

DOOR SCHEDULE							
DOOR NUMBER							
DOOR HARDWARE GROUP							
SYMBOL	WIDTH	HEIGHT	THICKNESS	TYPE	GLASS	HWDR.	REMARKS
1	4'-0"	7'-0"	1 1/2"	DOOR	EXIST.	EXIST.	
2	2'-6"	6'-6"	1 1/2"	DOOR	DOOR	BY OWNER	
3	2'-6"	6'-6"	1 1/2"	DOOR	DOOR	BY OWNER	
4	2'-6"	6'-6"	1 1/2"	DOOR	DOOR	BY OWNER	
5	2'-6"	6'-6"	1 1/2"	DOOR	DOOR	BY OWNER	
6	2'-6"	6'-6"	1 1/2"	DOOR	DOOR	BY OWNER	

WINDOW SCHEDULE						
SYMBOL	WIDTH	HEIGHT	NO. HT.	TYPE	GLASS	REMARKS
	5'-0"	3'-0"	4'-0"	DOUBLE HUNG	DUAL INSULATED	REPLACE EXIST
	5'-0"	3'-0"	4'-0"	DOUBLE HUNG	DUAL INSULATED	REPLACE EXIST
	7'-0"	7'-0"	4'-0"	BOUCHY CASE	DUAL INSULATED	REPLACE EXIST
	7'-0"	7'-0"	4'-0"	DOUBLE HUNG	DUAL INSULATED	REPLACE EXIST
	3'-0"	6'-0"	4'-0"	FIXED PICTURE	FLUO CHANGE	EXISTING TO REMAIN
	7'-0"	6'-0"	4'-0"	FIXED PICTURE	FLUO CHANGE	EXISTING TO REMAIN

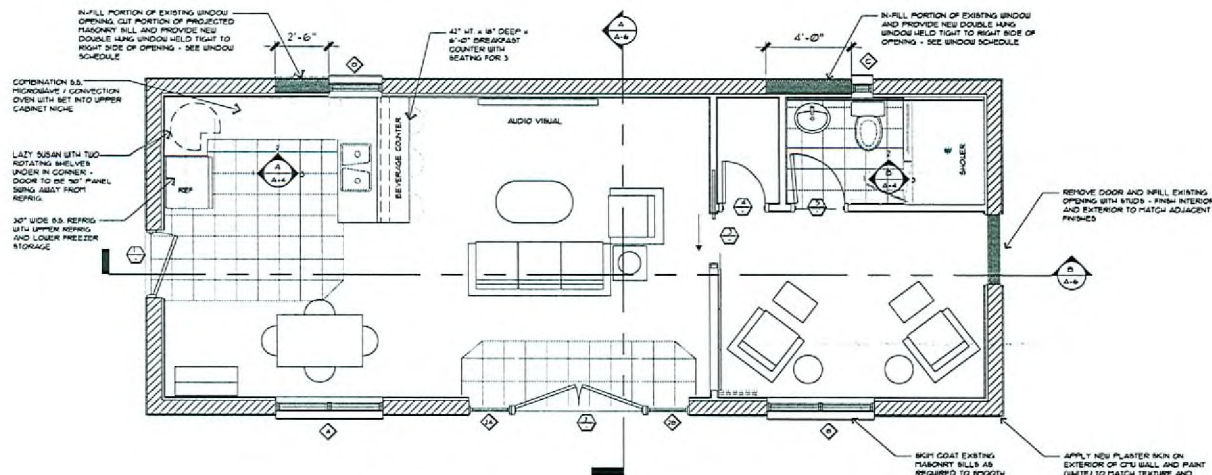

PROPOSED FLOOR PLAN - INFORMATIONAL

SCALE: 3/16"=1'-0"

SEP 22 2008

SUP-30239

11/06/08 PC

REVISIONS	BY
1	
2	
3	
4	



CHRISTOPHER S. ALLEN

LAS VEGAS, NV. 89102

PH: (702) 525-5544
1125 CAHLN DRIVE


SHEET TITLE: ENLARGED FLOOR AND PATIO PLAN
ADDITION TO EXISTING REFERENCE FOR
CHRISTOPHER S. ALLEN
1125 CAHLN DRIVE
LAS VEGAS, NV. 89102

PH: 702-525-5544

DESIGNED	M.C.S.
DRAWN	C.S.A.
CHECKED	C.S.A.
DATE	08-21-08
NOTED	AN
PROJECT	NO.


PRINT
A-2
OF

75% PROGRESS ISSUE 8-21-08

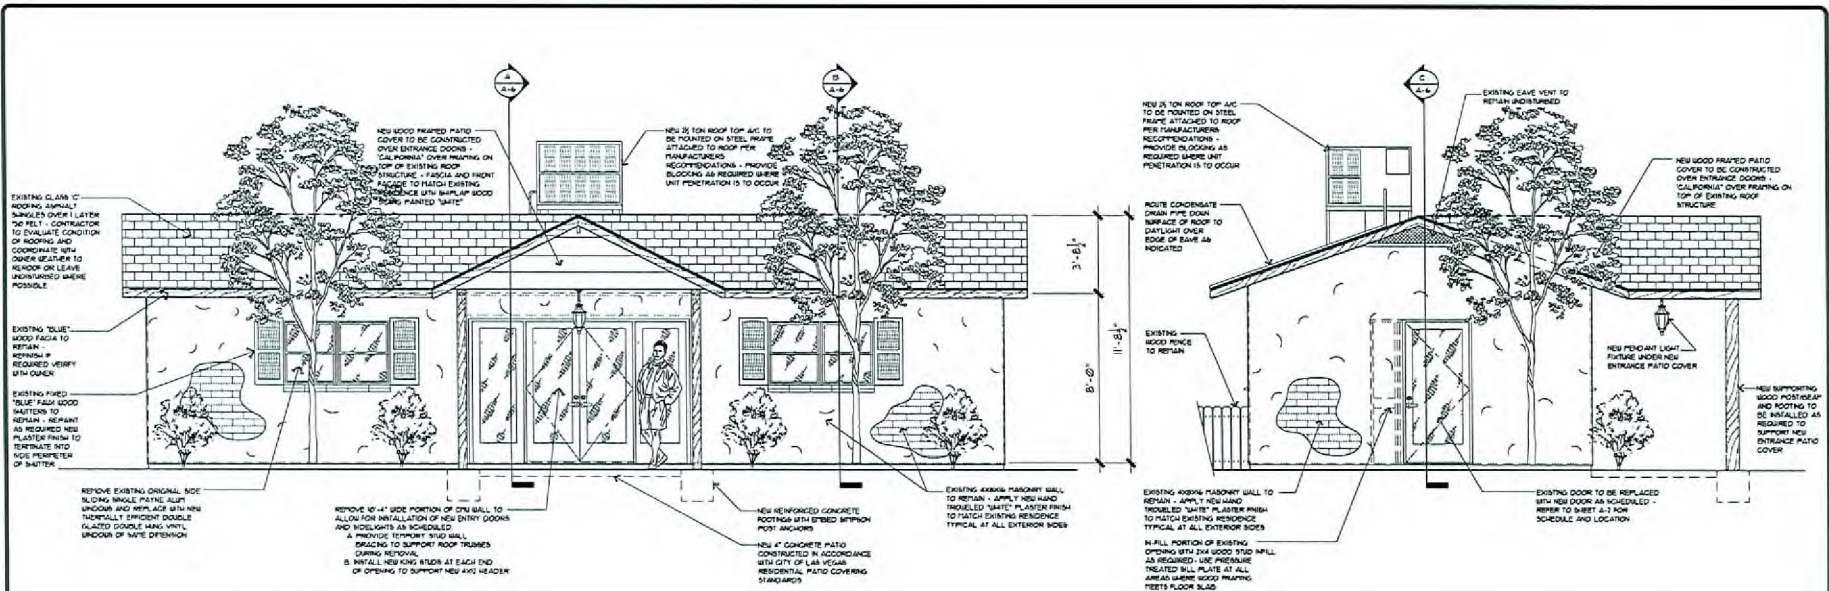


EXTERIOR ELEVATION - SOUTH

SCALE: 3/8"=1'-0"

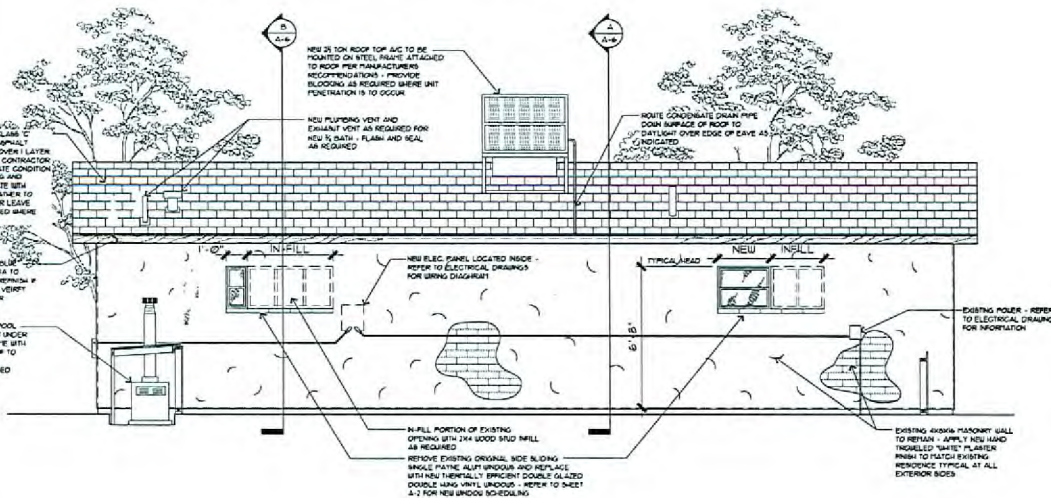


EXTERIOR ELEVATION - NORTH

SCALE: 3/8"=1'-0"

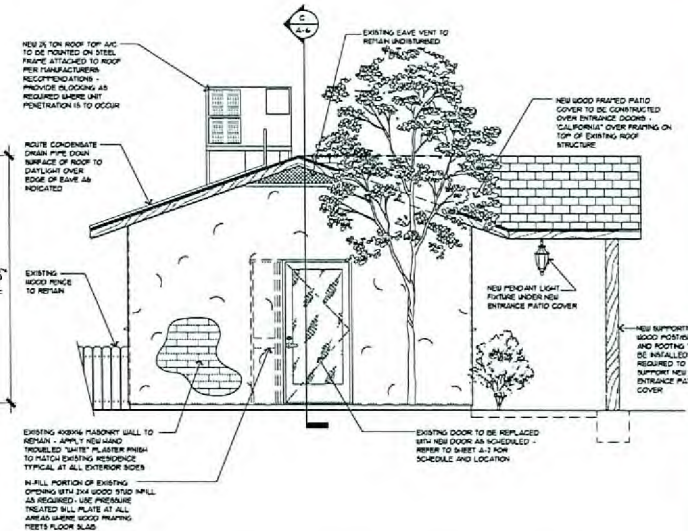

EXTERIOR ELEVATION - WEST

SCALE: 3/8"=1'-0"

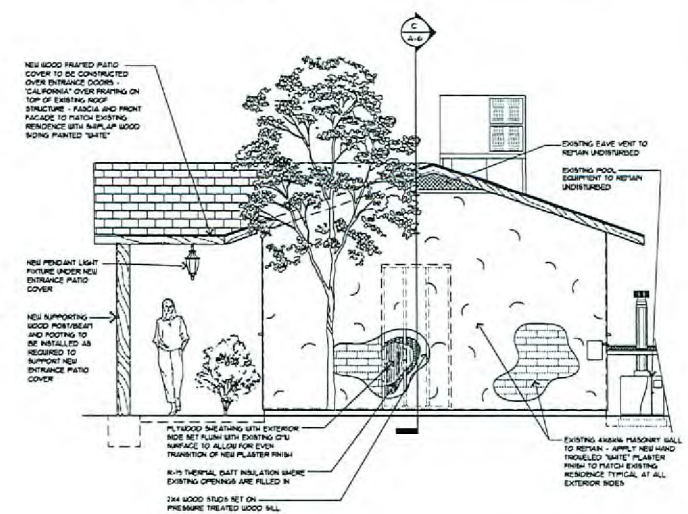

EXTERIOR ELEVATION - EAST

SCALE: 3/8"=1'-0"

SUP-30239

11/06/08 PC

SEP 22 2008

REVISIONS	BY
1	
2	
3	
4	
5	

CHRISTOPHER S. ALLEN

PH: (702) 525-5544
1125 CAHLIN DRIVE
LAS VEGAS, NV 89102

CHRISTOPHER S. ALLEN

PH: 702-525-5544
1125 CAHLIN DRIVE
LAS VEGAS, NV 89102

DATE	08-11-08
BY	CSA
CHECKED	CSA
APPROVED	CSA

A-5

75% PROGRESS ISSUE 8-21-08