



PLANNING & DEVELOPMENT DEPARTMENT

STATEMENT OF FINANCIAL INTEREST

Case Number: **VAR-33848** APN: 140-29-510-026
Name of Property Owner: Nellis WFT, LLC
Name of Applicant: Clearwire US, LLC
Name of Representative: Kimi Wood - WFT

To the best of your knowledge, does the Mayor or any member of the City Council or Planning Commission have any financial interest in this or any other property with the property owner, applicant, the property owner or applicant's general or limited partners, or an officer of their corporation or limited liability company?

☐ Yes

☒ No

If yes, please indicate the member of the City Council or Planning Commission who is involved and list the name(s) of the person or persons with whom the City Official holds an interest. Also list the Assessor's Parcel Number if the property in which the interest is held is different from the case parcel.

City Official: _____

Partner(s): _____

APN: _____


Signature of Property Owner: _____

Print Name: Krista Wegner

Subscribed and sworn before me

This 24 day of December, 2008

Danyel
Notary Public in and for said County and State

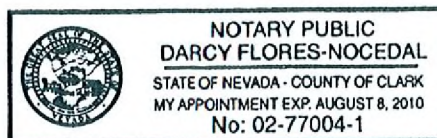

clearwre®

BIG DOGS
NV-LSV17

1511 N. NELLS BLVD.
LAS VEGAS, NEVADA 89110

[illegible]

RECEIVED
MAR 16 2009

VAR-33848
04/09/09 PC

clearw re us llc	
PROJECT INFORMATION BIG DGS NV-LSV117 LAS VEGAS, NEVADA 89110 CURRENT ISSUE DATE: 12/03/08 ISSUED FOR:	
ZONING	
REF.: DATE: DESCRIPTION: BY:	
A	12/03/08 ZONING COMMENTS
B	10/22/08 REVEAL POLE HEIGHT
C	10/06/08 ZONING REVISIONS
D	09/04/08 ZONING REVISION
E	08/25/08 100% ZONING
F	06/17/08 80% ZONING
PLANS PREPARED BY:	
	
SURVEYING & ENGINEERING 8905 W POST RD., SUITE 100 LAS VEGAS, NEVADA 89148 PH. (702) 367-7700 FAX (702) 367-8733	
DRAWN BY: CHKD BY: APPV.	
LICENSE: J. HOOKS M. CATALANO C. WEINER	
SHEET TITLE:	
TITLE SHEET	
SHEET NUMBER: REVISION:	
5	NW-LSV117

LEGAL DESCRIPTION

LOT 37 AS SHOWN BY MAP THEREOF ON FILE IN BOOK 3, PAGE 89 OF PLATS IN THE CLARK COUNTY RECORDER'S OFFICE, CLARK COUNTY, NEVADA; LYING WITHIN THE NORTHEAST QUARTER (NE1/4) OF SECTION 29, TOWNSHIP 20 SOUTH, RANGE 82 EAST, M.D.M., CITY OF LAS VEGAS, CLARK COUNTY, NEVADA, EXCEPTING THEREFROM THAT PORTION AS DESCRIBED IN A GRANT BARGAIN SALE DEED RECORDED IN OR-693-852918.

LOT 37 AS SHOWN BY MAP THEREOF ON FILE IN BOOK 3, PAGE 89 OF PLATS IN THE CLARK COUNTY RECORDER'S OFFICE, CLARK COUNTY, NEVADA; LYING WITHIN THE NORTHEAST QUARTER (NE1/4) OF SECTION 29, TOWNSHIP 20 SOUTH, RANGE 82 EAST, M.D.M., CITY OF LAS VEGAS, CLARK COUNTY, NEVADA, EXCEPTING THEREFROM THAT PORTION AS DESCRIBED IN A GRANT BARGAIN SALE DEED RECORDED IN OR-693-852918. DESCRIBED AS FOLLOWS:

COMMENCING AT THE NORTHEAST CORNER OF SAID PARCEL, SAID POINT BEING ON THE WESTERLY RIGHT-OF-WAY LINE OF NELLIS BOULEVARD (100.00 FEET WIDE); THENCE DEPARTING SAID WESTERLY RIGHT-OF-WAY LINE AND ALONG THE NORTHERLY LINE OF SAID PARCEL, SOUTH 87°13'51" WEST, 115.00 FEET; THENCE DEPARTING SAID NORTHERLY LINE SOUTH 02°48'10" EAST, 0.69 FEET TO THE POINT OF BEGINNING; THENCE SOUTH 02°48'10" EAST, 15.00 FEET; THENCE SOUTH 87°13'45" WEST, 15.00 FEET; THENCE NORTH 02°48'10" WEST, 15.00 FEET; THENCE NORTH 87°13'45" EAST, 15.00 FEET TO THE POINT OF BEGINNING.

BASE OF BEARINGS

NORTH 00°20'08" WEST BEING THE EAST LINE OF THE NORTHEAST QUARTER (NE1/4) OF SECTION 29, TOWNSHIP 20 SOUTH, RANGE 82 EAST, M.D.M., AS SHOWN BY MAP THEREOF ON FILE IN BOOK 3, PAGE 89 OF PLATS IN THE CLARK COUNTY RECORDER'S OFFICE, CLARK COUNTY, NEVADA.

BENCHMARK

CITY OF LAS VEGAS VERTICAL CONTROL #5022 28MMMS BEING A RIVET AND SQUARE ALUMINUM PLATE IN TOP OF CURB AT NORTHEAST CORNER OF NELLIS BOULEVARD AND MONROE AVENUE. ELEVATION: 1772.95 FEET (NAVD 1988) 540.398 METERS (NAVD 1988)

NOTES & TITLE REPORT EXCEPTIONS

ONLY THOSE EXCEPTION LISTED IN TITLE REPORT NO. 02112245, DATED MAY 7, 2008 PREPARED BY LAWYERS TITLE OF NEVADA, WHICH ARE NOT SOLELY FINANCIAL IN NATURE AND WHICH REFERENCE A DOCUMENT CONTAINING A SUFFICIENT LEGAL DESCRIPTION OF AREAS AFFECTED BY SAID DOCUMENT WERE CONSIDERED FOR THIS SURVEY AND RE-LISTED BELOW. ITEM NUMBERS CORRESPOND TO ITEM NUMBERS IN SAID TITLE REPORT.


- 6 RESERVATIONS IN THE PATENT, FROM NEVADA, OR-13-543-30278, AFFECTS ENTIRE SUBJECT PROPERTY.
- 7 BOOK 3, PAGE 89 OF PLATS, AFFECTS ENTIRE SUBJECT PROPERTY.
- 8 SHPC FOR POWER AND TELEPHONE LINE, OR-86-85-382543, AFFECTS A PORTION OF SUBJECT PROPERTY AS SHOWN HEREON.
- 9 NPC AND CTC FOR POWER AND TELEPHONE LINE, OR-358-317363, AFFECTS A PORTION OF SUBJECT PROPERTY AS SHOWN HEREON.
- 11 NPC FOR AERIAL ELECTRIC LINES, OR-1515-1474701, AFFECTS A PORTION OF SUBJECT PROPERTY AS SHOWN HEREON.
- 12 FILE 39, PAGE 18 OF SURVEYS, DOES NOT AFFECT SUBJECT PROPERTY.
- 13 FILE 57, PAGE 44 OF SURVEYS, AFFECTS ENTIRE SUBJECT PROPERTY.

CURVE TABLE			
CURVE	RADIUS	DELTA	LENGTH
C1	20.00'	87°33'59"	30.57'

LINE TABLE		
LINE	BEARING	LENGTH
L1	S87°13'41"W	50.05'
L2	N00°20'08"W	30.03'

LEGEND

- LEASE AREA
- CENTERLINE
- EASEMENT
- RIGHT-OF-WAY
- SECTION LINE
- PROPERTY LINE
- OVERHEAD POWER
- EXISTING FENCE
- PROPOSED FENCE
- EXISTING 1" CONTOUR
- EXISTING 5' CONTOUR
- EXISTING BLOCK WALL
- PROPOSED BLOCK WALL
- FIRE HYDRANT
- PARKING LOT AREA LIGHT
- OFFICIAL RECORD
- POWER POLE

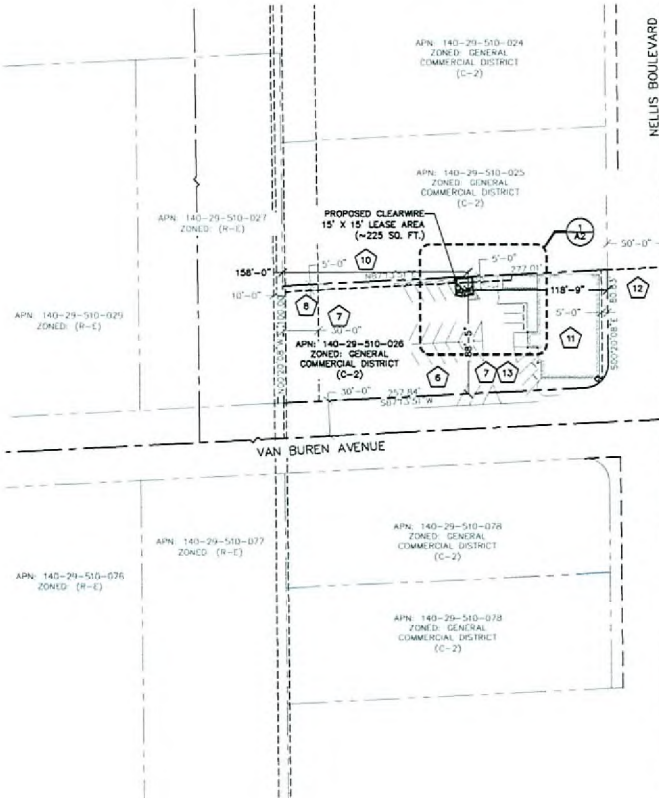


APN: 140-29-110-005
ZONED: GENERAL COMMERCIAL DISTRICT (C-2)

APN: 140-29-110-006
ZONED: GENERAL COMMERCIAL DISTRICT (C-2)

APN: 140-29-110-007
ZONED: GENERAL COMMERCIAL DISTRICT (C-2)

APN: 140-29-110-008
ZONED: GENERAL COMMERCIAL DISTRICT (C-2)

NORTH

 

SCALE 1" = 100'

clearw're
US LLC

1051 MARY CREST ROAD, SUITE K
HENDERSON, NEVADA 89074

PROJECT INFORMATION

BIG DOGS
NV-LSV117

1511 N. NELLIS BLVD.
LAS VEGAS, NEVADA 89110

CURRENT ISSUE DATE

12/03/08

ISSUED FOR

ZONING

REV.: DATE: DESCRIPTION: BY:

REV.	DATE	DESCRIPTION	BY
1	12/03/08	ZONING COMMENTS	J.H.
2	10/22/08	REVISE POLE HEIGHT	D.W.
3	10/16/08	ZONING REVISIONS	J.H.
4	08/04/08	ZONING REVISION	J.H.
5	06/25/08	100% ZONING	D.W.
6	06/17/08	90% ZONING	J.H.

PLANS PREPARED BY:

SPECTRUM
SURVEYING & ENGINEERING
8905 W POST RD., SUITE 100
LAS VEGAS, NEVADA 89148
PH: (702) 367-7705
FAX: (702) 367-5733

DRAWN BY: CHK: APV:

J. HOOKS M. CEFALU C. WENER

LICENSURE:

SHEET TITLE:

SITE PLAN

SHEET NUMBER: REVISION:

A1

5

NV-LSV117

SITE PLAN


RECEIVED

MAR 16 2009

RECEIVED

VAR-33848

04/09/09 PC

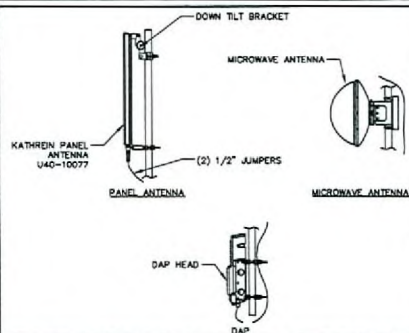

ANTENNA PROFILE (TYP. OF 3 SECTORS) SCALE: NONE




ANTENNAS INSIDE POLE SCALE: 1" = 8'


AZIMUTH	ANTENNA MAKE/MODEL	ANTENNA CENTERLINE	COAXIAL CABLE LENGTH	CABLE SIZE	TOP JUMPER LENGTH	COLOR CODE	MARKING METHOD	MECH. DOWN TILT	ELEC. DOWN TILT
0°	KATHREIN SCALA 840 10057 (1)	85'	85'	(1) ETHERNET	(1) 3'	RED	SMALLEST NUMBER IN THIS SECTOR DEGREE RANGE WILL BE LABELED "R-1". THE NEXT LARGER NUMBER WILL BE NAMED "R-2".	-	-
120°	KATHREIN SCALA 840 10057 (1)	85'	85'	(1) ETHERNET	(1) 3'	BLUE	SMALLEST NUMBER IN THIS SECTOR DEGREE RANGE WILL BE LABELED "B-1". THE NEXT LARGER NUMBER WILL BE NAMED "B-2".	-	-
240°	KATHREIN SCALA 840 10057 (1)	85'	85'	(1) ETHERNET	(1) 3'	YELLOW	SMALLEST NUMBER IN THIS SECTOR DEGREE RANGE WILL BE LABELED "Y-1". THE NEXT LARGER NUMBER WILL BE NAMED "Y-2".	-	-
780	T80	85'	80'	(1) 1/2" COAX	(1) 3'	RED	SMALLEST NUMBER IN THIS SECTOR DEGREE RANGE WILL BE LABELED "R-1". THE NEXT LARGER NUMBER WILL BE NAMED "R-2".	-	-
780	T80	85'	80'	(1) 1/2" COAX	(1) 3'	BLUE	SMALLEST NUMBER IN THIS SECTOR DEGREE RANGE WILL BE LABELED "B-1". THE NEXT LARGER NUMBER WILL BE NAMED "B-2".	-	-
780	T80	85'	80'	(2) 1/2" COAX	(1) 3'	YELLOW	SMALLEST NUMBER IN THIS SECTOR DEGREE RANGE WILL BE LABELED "Y-1". THE NEXT LARGER NUMBER WILL BE NAMED "Y-2".	-	-

NOTE: CONTRACTOR/ CONSTRUCTION MANAGER TO CONTACT RF ENGINEER FOR ELECTRICAL AND MECHANICAL DOWNTILTS UPON INSTALLATION. MOST RECENT VALUES CAN BE LOCATED IN CLEARWIRE.
NOTE: ALL PIPEMOUNTS SHALL EXTEND 10' ABOVE ROOF DECK. ANTENNAS AND MICROWAVES SHALL NOT EXTEND HIGHER THAN THE PIPE MOUNT.

ANTENNA AND CABLE SCHEDULE SCALE: NONE

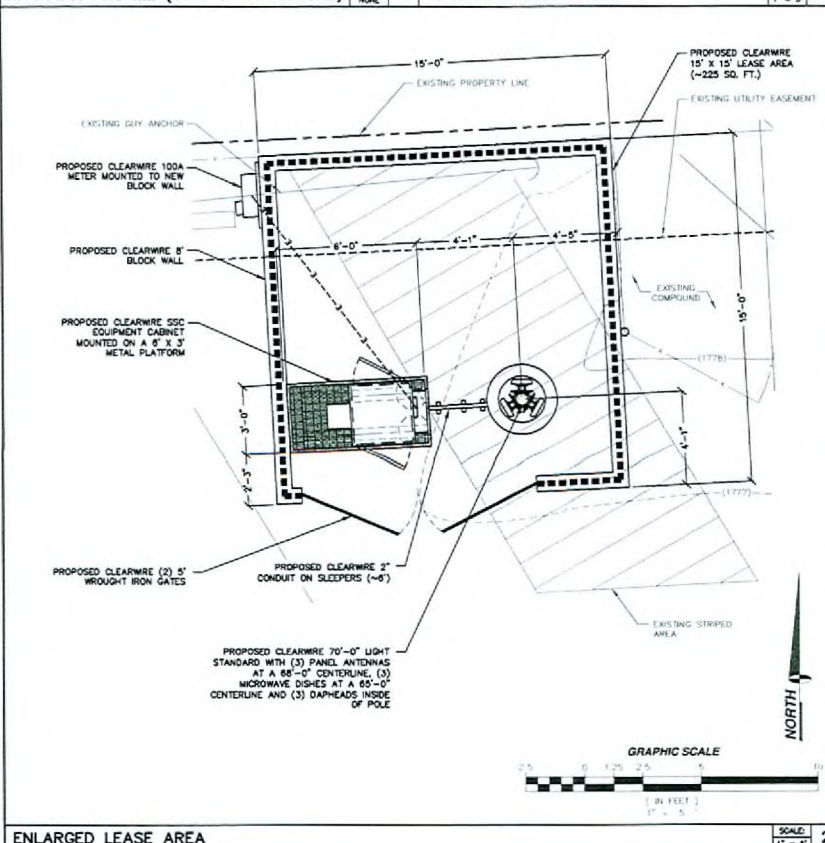

ENLARGED LEASE AREA SCALE: 1" = 8'

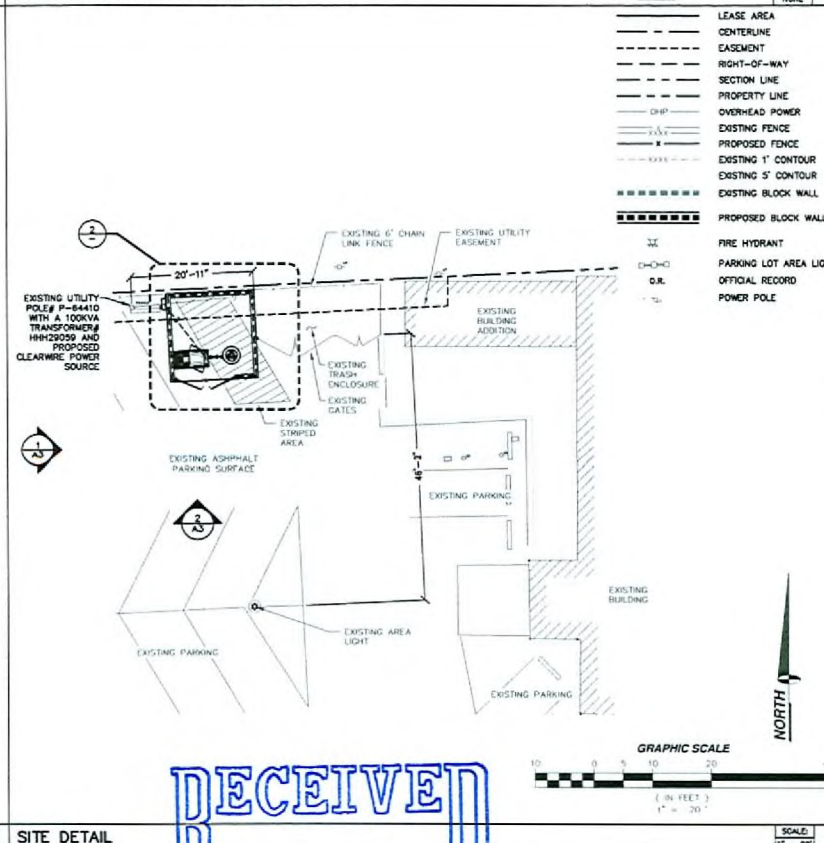

SITE DETAIL SCALE: 1" = 20'

clearw're
US LLC
1051 MARY CREST ROAD, SUITE K
HENDERSON, NEVADA 89074

PROJECT INFORMATION:
BIG DOGS
NV-LSV117
1511 N. NELLIS BLVD.
LAS VEGAS, NEVADA 89110

CURRENT ISSUE DATE:
12/03/08

ISSUED FOR:
ZONING

REV.	DATE	DESCRIPTION	BY
1	12/03/08	ZONING COMMENTS	J.H.
2	10/22/08	REVISE POLE HEIGHT	D.W.
3	10/16/08	ZONING REVISIONS	J.H.
4	09/04/08	ZONING REVISION	J.H.
5	08/25/08	100% ZONING	D.W.
6	08/17/08	90% ZONING	J.H.

PLANS PREPARED BY:
SPECTRUM
SURVEYING & ENGINEERING
8905 W POST RD., SUITE 100
LAS VEGAS, NEVADA 89148
PH. (702) 367-7705
FAX. (702) 367-8733

DRAWN BY: CHK. APV.
J. HOOKS M. CEFALU C. WENER

LICENSURE:

SHEET TITLE:
SITE DETAIL, ANTENNA AND CABLE SCHEDULE AND ANTENNA LAYOUT

SHEET NUMBER: REVISION:
A2 5
NV-LSV117

RECEIVED

MAR 16 2009

RECEIVED

VAR-33848
04/09/09 PC

