



PLANNING & DEVELOPMENT DEPARTMENT

STATEMENT OF FINANCIAL INTEREST

Case Number: **SUP-33253** APN: 140-29-510-026

Name of Property Owner: Nellis WFT, LLC

Name of Applicant: Clearwire US, LLC

Name of Representative: WFI, Kim Wood

To the best of your knowledge, does the Mayor or any member of the City Council or Planning Commission have any financial interest in this or any other property with the property owner, applicant, the property owner or applicant's general or limited partners, or an officer of their corporation or limited liability company?

☐ Yes

☒ No

If yes, please indicate the member of the City Council or Planning Commission who is involved and list the name(s) of the person or persons with whom the City Official holds an interest. Also list the Assessor's Parcel Number if the property in which the interest is held is different from the case parcel.

City Official: _____

Partner(s): _____

APN: _____

Signature of Property Owner: _____

Print Name: Kurt Wiegner

Subscribed and sworn before me

This 24 day of December, 2008

Notary Public in and for said County and State



clearw're®

US LLC

BIG DOGS
NV-LSV117

1511 N. NELLIS BLVD.
LAS VEGAS, NEVADA 89110

THE PROPOSED PROJECT INCLUDES:


- INSTALLATION OF (3) WIRELESS ANTENNAS AT A 65'-0" CENTERLINE MOUNTED ON A NEW 70'-0" LIGHT STANDARD
- INSTALLATION OF (3) MICROWAVE DISHES AT A 65'-0" CENTERLINE MOUNTED ON A NEW 70'-0" LIGHT STANDARD
- INSTALLATION OF (1) SSC EQUIPMENT CABINET ON A 6' X 3' METAL PLATFORM
- INSTALLATION OF ONE OPS ANTENNA
- COAXIAL CABLE & ETHERNET RUNS FROM RADIOS TO ANTENNAS
- NEW 100A DEDICATED ELECTRICAL SERVICE TO METER
- INSTALLATION OF A NEW 8' BLOCKWALL
- INSTALLATION (2) 5' WIDE WROUGHT IRON GATES

PROJECT DESCRIPTION

FROM THE CENTRAL VALLEY LOCATION OF THE I-15 AND I-95 INTERSECTION:

- CONTINUE EAST ON I-515/A-93 TO E. CHARLESTON BLVD.
- EXIT E. CHARLESTON BLVD. TURN LEFT ON TO E. CHARLESTON BLVD.
- CONTINUE ON E. CHARLESTON BLVD. TO N. NELLIS BLVD. TURN LEFT
- CONTINUE N. ON N. NELLIS BLVD. TO SITE LOCATED NEAR E. VAN BUREN AVE.

DRIVING DIRECTIONS

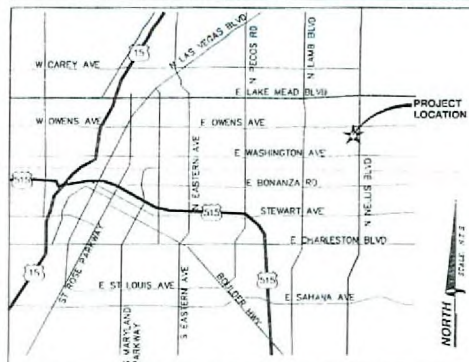

VICINITY MAP

APPLICANT/ESSEE

CLEARWIRE
1051 MARY CREST ROAD, SUITE K
HENDERSON, NEVADA 89074

CONTACTS:
MARKET DIRECTOR:
NICOLE THOMAS
PHONE: (210) 413-2159

SITE ACQUISITION:
KIM WOODS
(505) 250-8237

CONSTRUCTION MANAGER:
BOB BROWN
(702) 588-2961

PROPERTY INFORMATION

OWNER:
NELLIS WFT LLC
3216 ASHBY AVENUE
LAS VEGAS, NEVADA 89102-1958

CONTACT:
KURT WESNER
(702) 368-3715

AREA OF CONSTRUCTION:
225± SQ. FT.

OCCUPANCY TYPE:
S-2

CONSTRUCTION TYPE:
V-B

CURRENT ZONING:
GENERAL COMMERCIAL DISTRICT (C-2)

JURISDICTION:
CITY OF LAS VEGAS

LONGITUDE:
-115.06275278 NAD '83

ELEVATION:
1778'

APN:
140-29-510-026

HANDICAP REQUIREMENTS: FACILITY IS UNMANNED AND NOT FOR HUMAN HABITATION. HANDICAPPED ACCESS NOT REQUIRED.

PROJECT INFORMATION

EQUIPMENT LOCATION: ☒ OUTDOOR ☐ INDOOR

EQUIPMENT SHELTER: ☐ YES ☒ NO

ANTENNA LOCATION: ☐ NEW MONOPOLE ☐ SELF SUPPORT TOWER

☐ EXISTING MONOPOLE ☐ EXISTING TOWER

☐ ROOF TOP ☐ EXISTING TOWER

☒ OTHER: LIGHT STANDARD

PROJECT SUMMARY

ALL WORK AND MATERIALS SHALL BE PERFORMED AND INSTALLED IN ACCORDANCE WITH THE CURRENT EDITIONS OF THE FOLLOWING CODES AS ADOPTED BY THE LOCAL GOVERNING AUTHORITIES. NOTHING IN THESE PLANS IS TO BE CONSTRUED TO PERMIT WORK NOT CONFORMING TO THESE CODES.

1. INTERNATIONAL BUILDING CODE 2006 W/STATE AMENDMENTS
2. UNIFORM MECHANICAL CODE 2006
3. ANSI/ISA-222-F LIFE SAFETY CODE
4. UNIFORM PLUMBING CODE 2006
5. NATIONAL ELECTRIC CODE 2005
6. LOCAL BUILDING CODE(S)
7. CITY AND/OR COUNTY ORDINANCES
8. UNIFORM FIRE CODE 2003

CODE COMPLIANCE

SPECIAL INSPECTIONS ARE REQUIRED FOR THE TYPES OF WORK DESCRIBED BELOW:

1. HIGH-STRENGTH BOLTS.
2. WELDING: FIELD WELDING OF STRUCTURAL STEEL AND REINFORCING STEEL, (IF REQUIRED)
3. STRUCTURAL STEEL, (IF REQUIRED)
4. CONCRETE: REINFORCING STEEL AND PLACEMENT.
5. CONCRETE WITH DESIGN GREATER THAN 2500 PSI.
6. PILE, PIER OR CAISSON FOUNDATIONS.
7. SOILS: SITE PREPARATION, FILL PLACEMENT, IN-PLACE DENSITY.

SPECIAL INSPECTIONS

CIVIL ENGINEER

SPECTRUM SURVEYING & ENGINEERING
8905 W POST RD., SUITE 100
LAS VEGAS, NEVADA 89148
CHRIS MONER
PHONE: (702) 367-7705
FAX: (702) 367-8733

STRUCTURAL ENGINEER:

T.B.D.

ELECTRICAL ENGINEER:

SPECTRUM SURVEYING & ENGINEERING
8905 W POST RD., SUITE 100
LAS VEGAS, NEVADA 89148
RICHARD TOMASELLO
PHONE: (702) 363-8530

SURVEYOR:

SPECTRUM SURVEYING & ENGINEERING
8905 W POST RD., SUITE 100
LAS VEGAS, NEVADA 89148
CHRIS MONER
PHONE: (702) 367-7705
FAX: (702) 367-8733

PROJECT TEAM

RECEIVED

JAN 30 2009

SHEET DESCRIPTION

SHEET	DESCRIPTION	REV.
T1	TITLE SHEET	1
A1	SITE PLAN	1
A2	SITE DETAIL, ANTENNA AND CABLE SCHEDULE AND ANTENNA LAYOUT	1
A3	ELEVATIONS	1

SHEET INDEX

PERMIT

TITLE	SIGNATURE	DATE
RF ENGINEER		
REAL ESTATE		
PROPERTY OWNER		
ZONING APPROVAL		
CONSTRUCTION DIRECTOR		
ADDITIONAL APPROVAL		
SUP-33253 04/09/09 PC		
APPROVAL LIST		

clearw're®
US LLC

1051 MARY CREST ROAD, SUITE K
HENDERSON, NEVADA 89074

PROJECT INFORMATION:

BIG DOGS
NV-LSV117

1511 N. NELLIS BLVD.
LAS VEGAS, NEVADA 89110

CURRENT ISSUE DATE:

12/03/08

ISSUED FOR:

ZONING

REV. DATE DESCRIPTION BY

REV.	DATE	DESCRIPTION	BY
1	12/03/08	ZONING COMMENTS	J.H.
2	10/22/08	REUSE POLE HEIGHT	D.W.
3	10/16/08	ZONING REVISIONS	J.H.
4	09/04/08	ZONING REVISION	J.H.
5	06/25/08	100% ZONING	D.W.
6	06/17/08	90% ZONING	J.H.

PLANS PREPARED BY:

SPECTRUM
SURVEYING & ENGINEERING
8905 W POST RD., SUITE 100
LAS VEGAS, NEVADA 89148
PH: (702) 367-7705
FAX: (702) 367-8733

DRAWN BY: CHK.: APV.:

J. HOOKS M. CEFALU C. WENFR

LICENSE:

SHEET TITLE:

TITLE SHEET

SHEET NUMBER: REVISION:

T1

5

NV-LSV117

LEGAL DESCRIPTION

LOT 37 AS SHOWN BY MAP THEREOF ON FILE IN BOOK 3, PAGE 13 OF PLATS IN THE CLARK COUNTY RECORDER'S OFFICE, CLARK COUNTY, NEVADA, LYING WITHIN THE NORTHEAST QUARTER (NE1/4) OF SECTION 29, TOWNSHIP 20 SOUTH, RANGE 62 EAST, M.D.M., CITY OF LAS VEGAS, CLARK COUNTY, NEVADA, EXCEPTING THEREFROM THAT PORTION AS DESCRIBED IN A GRANT BARGAIN SALE DEED RECORDED IN OR-693-652918.

LOT 37 AS SHOWN BY MAP THEREOF ON FILE IN BOOK 3, PAGE 69 OF PLATS IN THE CLARK COUNTY RECORDER'S OFFICE, CLARK COUNTY, NEVADA, LYING WITHIN THE NORTHEAST QUARTER (NE1/4) OF SECTION 29, TOWNSHIP 20 SOUTH, RANGE 62 EAST, M.D.M., CITY OF LAS VEGAS, CLARK COUNTY, NEVADA, EXCEPTING THEREFROM THAT PORTION AS DESCRIBED IN A GRANT BARGAIN SALE DEED RECORDED IN OR-693-652918, DESCRIBED AS FOLLOWS:

COMMENCING AT THE NORTHEAST CORNER OF SAID PARCEL, SAID POINT BEING ON THE WESTERLY RIGHT-OF-WAY LINE OF NELLIS BOULEVARD (100.00 FEET WIDE), THENCE DEPARTING SAID WESTERLY RIGHT-OF-WAY LINE AND ALONG THE NORTHERLY LINE OF SAID PARCEL, SOUTH 87°13'51" WEST, 115.00 FEET; THENCE DEPARTING SAID NORTHERLY LINE SOUTH 02°44'09" EAST, 0.68 FEET TO THE POINT OF BEGINNING, THENCE SOUTH 02°44'14" EAST, 15.00 FEET; THENCE SOUTH 87°13'45" WEST, 15.00 FEET; THENCE NORTH 02°44'15" WEST, 15.00 FEET; THENCE NORTH 87°13'45" EAST, 15.00 FEET TO THE POINT OF BEGINNING.

BASIS OF BEARINGS:

NORTH 00°30'06" WEST BEING THE EAST LINE OF THE NORTHWEST QUARTER (NW1/4) OF SECTION 29, TOWNSHIP 20 SOUTH, RANGE 62 EAST, M.D.M., AS SHOWN BY MAP THEREOF ON FILE IN BOOK 3, PAGE 69 OF PLATS IN THE CLARK COUNTY RECORDER'S OFFICE, CLARK COUNTY, NEVADA.

BENCHMARK

CITY OF LAS VEGAS VERTICAL CONTROL #R002 28NWN6 BEING A RIVET AND SQUARE ALUMINUM PLATE IN TOP OF CURB AT NORTHEAST CORNER OF NELLIS BOULEVARD AND MONROE AVENUE. ELEVATION: 1772.95 FEET (NAVD 1988) 540.366 METERS (NAVD 1988)

NOTES & TITLE REPORT EXCEPTIONS

ONLY THOSE EXCEPTION LISTED IN TITLE REPORT NO. 02112245, DATED MAY 7, 2008 PREPARED BY LAWYERS TITLE OF NEVADA, WHICH ARE NOT SOLELY FINANCIAL IN NATURE AND WHICH REFERENCE A DOCUMENT CONTAINING A SUFFICIENT LEGAL DESCRIPTION OF AREAS AFFECTED BY SAID DOCUMENT WERE CONSIDERED FOR THIS SURVEY AND RE-LISTED BELOW. ITEM NUMBERS CORRESPOND TO ITEM NUMBERS IN SAID TITLE REPORT.


- 6 RESERVATIONS IN THE PATENT, FROM NEVADA, OR-13-543-30278, AFFECTS ENTIRE SUBJECT PROPERTY.
- 7 BOOK 3, PAGE 69 OF PLATS, AFFECTS ENTIRE SUBJECT PROPERTY.
- 8 SNPC FOR POWER AND TELEPHONE LINE, OR-66-65-362643, AFFECTS A PORTION OF SUBJECT PROPERTY AS SHOWN HEREON.
- 9 NPC AND CTC FOR POWER AND TELEPHONE LINE, OR-358-317183, AFFECTS A PORTION OF SUBJECT PROPERTY AS SHOWN HEREON.
- 11 NPC FOR AERIAL ELECTRIC LINES, OR-1515-1474701, AFFECTS A PORTION OF SUBJECT PROPERTY AS SHOWN HEREON.
- 12 FILE 39, PAGE 18 OF SURVEYS, DOES NOT AFFECT SUBJECT PROPERTY.
- 13 FILE 52, PAGE 44 OF SURVEYS, AFFECTS ENTIRE SUBJECT PROPERTY.

CURVE TABLE			
CURVE	RADIUS	DELTA	LENGTH
C1	20.00'	87°33'56"	30.57'

LINE TABLE		
LINE	BEARING	LENGTH
L1	S87°13'51"W	50.00'
L2	N00°20'08"W	30.03'

LEGEND

- LEASE AREA
- CENTERLINE
- EASEMENT
- RIGHT-OF-WAY
- SECTION LINE
- PROPERTY LINE
- OVERHEAD POWER
- EXISTING FENCE
- PROPOSED FENCE
- EXISTING 1" CONTOUR
- EXISTING 4" CONTOUR
- EXISTING BLOCK WALL
- PROPOSED BLOCK WALL
- FIRE HYDRANT
- PARKING LOT AREA LIGHT
- OFFICIAL RECORD
- POWER POLE

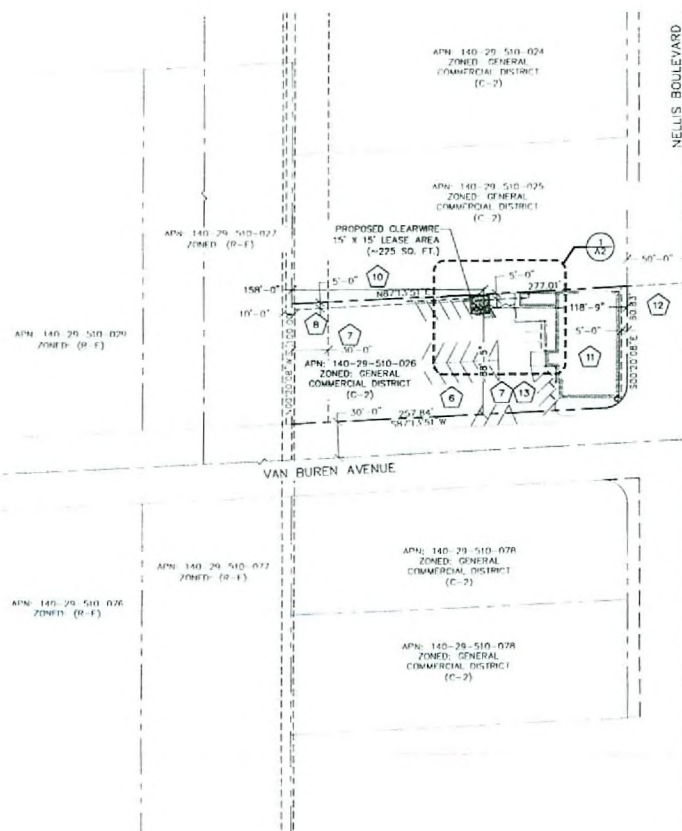

APN: 140-29-510-024
ZONED: GENERAL COMMERCIAL DISTRICT (C-2)

APN: 140-29-510-025
ZONED: GENERAL COMMERCIAL DISTRICT (C-2)

APN: 140-29-510-026
ZONED: GENERAL COMMERCIAL DISTRICT (C-2)

APN: 140-29-510-027
ZONED: GENERAL COMMERCIAL DISTRICT (C-2)

APN: 140-29-510-028
ZONED: GENERAL COMMERCIAL DISTRICT (C-2)

APN: 140-29-510-029
ZONED: GENERAL COMMERCIAL DISTRICT (C-2)

RECEIVED

JAN 30 2009

SUP-33253
04/09/09 PC



clearw're
US LLC

1051 MARY CREST ROAD, SUITE K
HENDERSON, NEVADA 89014

PROJECT INFORMATION:

BIG DOGS
NV-LSV117

1511 N. NELLIS BLVD
LAS VEGAS, NEVADA 89110

CURRENT ISSUE DATE:

12/03/08

ISSUED FOR:

ZONING

REV. DATE DESCRIPTION BY

REV.	DATE	DESCRIPTION	BY
5	12/03/08	ZONING COMMENTS	JH
4	10/22/08	REVISE POLE HEIGHT	D.W.
3	10/16/08	ZONING REVISIONS	JH
2	09/04/08	ZONING REVISION	JH
1	06/25/08	100% ZONING	D.W.
0	06/17/08	90% ZONING	JH

PLANS PREPARED BY:

SPECTRUM
SURVEYING & ENGINEERING
8805 W POST RD., SUITE 100
LAS VEGAS, NEVADA 89148
PH. (702) 367-7705
FAX (702) 367-8733

DRAWN BY: CHK. APV.
J. HOOKS M. CEFAJUC WENFR

LICENSURE:

SHEET TITLE:

SITE PLAN

SHEET NUMBER: REVISION:


A1

5

NV-LSV117

SITE PLAN

SCALE
1" = 100'

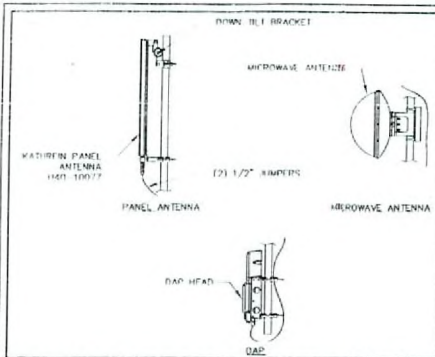



AZIMUTH	ANTENNA MAKE/MODEL	ANTENNA CENTERLINE	COAXIAL CABLE LENGTH	CABLE SIZE	TOP JUMPER LENGTH	COLOR CODE	MARKING METHOD NUMBER OF BANDS	WEEK DOWN TILT	FEET DOWN TILT
0°	KATHREIN SCALA RAD 10057 (1)	68'	85'	(1) ETHERNET	(1) 3'	RED	SMALLEST NUMBER IN THIS SECTOR DEGREE RANGE WILL BE LABELED "R-1" THE NEXT LARGER NUMBER WILL BE NAMED "R-2"		
120°	KATHREIN SCALA RAD 10057 (1)	68'	85'	(1) ETHERNET	(1) 3'	BLUE	SMALLEST NUMBER IN THIS SECTOR DEGREE RANGE WILL BE LABELED "B-1" THE NEXT LARGER NUMBER WILL BE NAMED "B-2"		
240°	KATHREIN SCALA RAD 10057 (1)	68'	85'	(1) ETHERNET	(1) 3'	YELLOW	SMALLEST NUMBER IN THIS SECTOR DEGREE RANGE WILL BE LABELED "Y-1" THE NEXT LARGER NUMBER WILL BE NAMED "Y-2"		
TBD	TBD	65'	80'	(1) 1/2" COAX	(1) 3'	RED	SMALLEST NUMBER IN THIS SECTOR DEGREE RANGE WILL BE LABELED "R-1" THE NEXT LARGER NUMBER WILL BE NAMED "R-2"		
TBD	TBD	65'	80'	(1) 1/2" COAX	(1) 3'	BLUE	SMALLEST NUMBER IN THIS SECTOR DEGREE RANGE WILL BE LABELED "B-1" THE NEXT LARGER NUMBER WILL BE NAMED "B-2"		
TBD	TBD	65'	80'	(2) 1/2" COAX	(1) 3'	YELLOW	SMALLEST NUMBER IN THIS SECTOR DEGREE RANGE WILL BE LABELED "Y-1" THE NEXT LARGER NUMBER WILL BE NAMED "Y-2"		

NOTE: CONTRACTOR/CONSTRUCTION MANAGER TO CONTACT RE ENGINEER FOR ELECTRICAL AND MECHANICAL DIMENSIONS PRIOR TO INSTALLATION. MOST RECENT VALUES CAN BE LOCATED IN CLEARWIRE.

NOTE: ALL PIPEDUNTS SHALL EXTEND 10' ABOVE ROOF DECK. ANTENNAS AND MICROWAVES SHALL NOT EXTEND HIGHER THAN THE POLE MOUNT.

ANTENNA PROFILE (TYP. OF 3 SECTORS) SCALE: NONE 4 ANTENNAS INSIDE POLE SCALE: 1" = 5' 3

ANTENNA AND CABLE SCHEDULE LEGEND SCALE: NONE 2

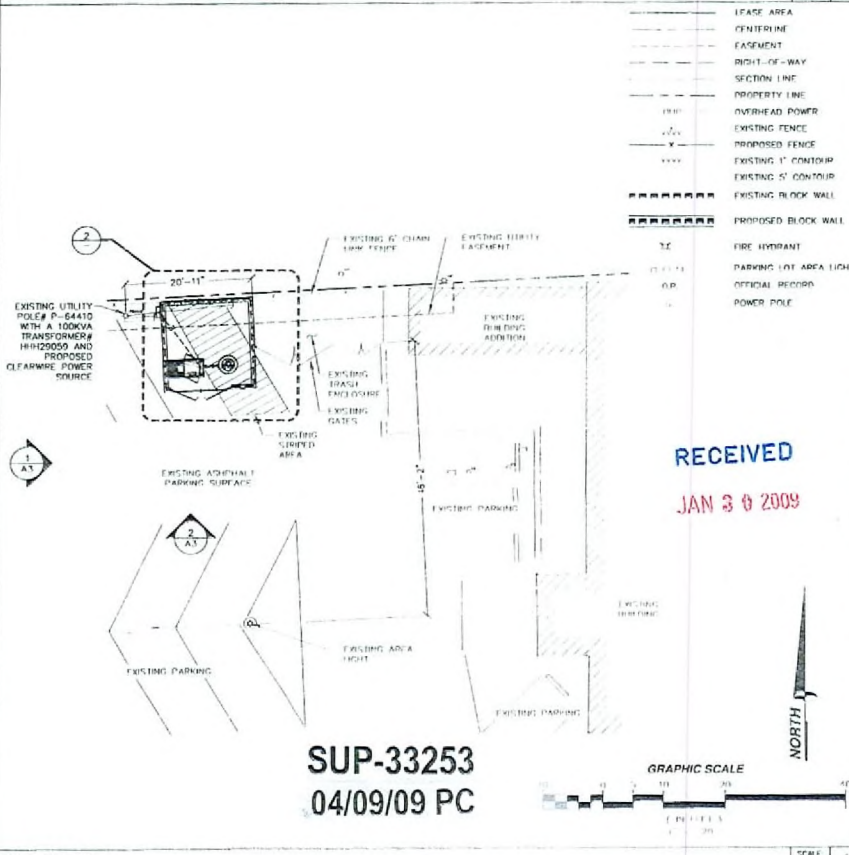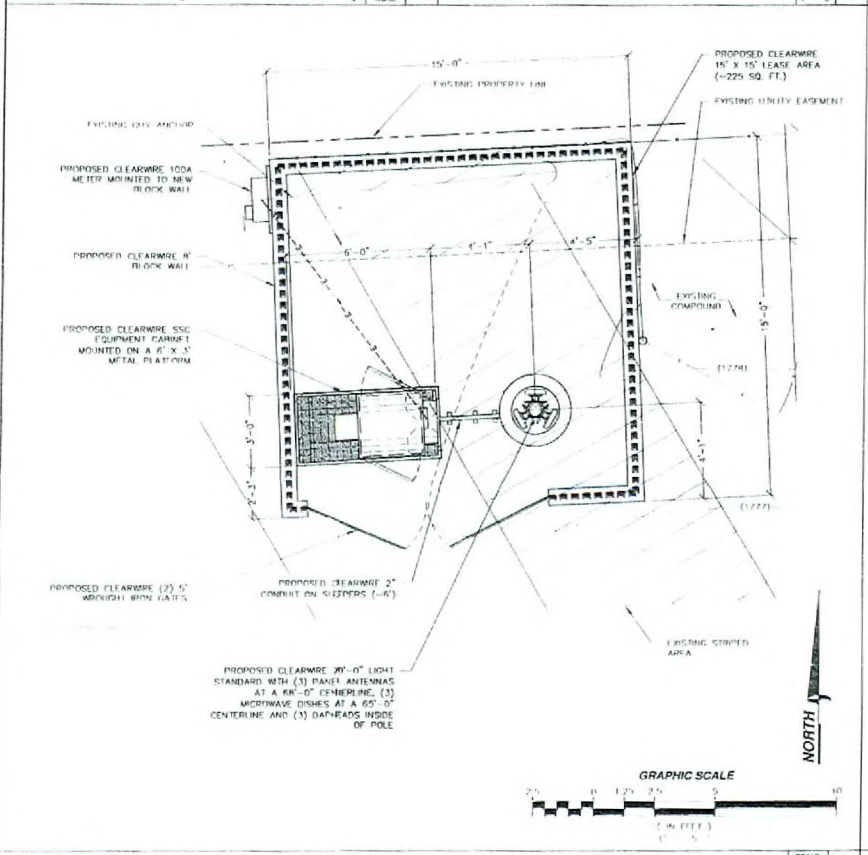

clearwire
us llc
 1001 MARY CREST ROAD, SUITE 100
 HENDERSON, NEVADA 89014

PROJECT INFORMATION:
BIG DOGS
NV-LSV117
 1511 N. NEILLIS BLVD
 LAS VEGAS, NEVADA 89110

CURRENT ISSUE DATE:
12/03/08

ISSUED FOR:
ZONING

REV. DATE DESCRIPTION BY

1	2/03/08	ZONING COMMENTS	JH
2	10/22/08	REVISE POLE HEIGHT	D.W.
3	10/16/08	ZONING REVISIONS	JH
4	09/04/08	ZONING REVISION	JH
5	06/25/08	100% ZONING	D.W.
6	06/17/08	90% ZONING	JH

PLANS PREPARED BY:
SPECTRUM
 SURVEYING & ENGINEERING
 8005 W. POST RD., SUITE 100
 LAS VEGAS, NEVADA 89148
 PH: (702) 367-7705
 FAX: (702) 367-8733

DRAWN BY: CHK. APV.
 I. HOOKS M. OFFALLI C. WENER


LICENSE:

SHEET TITLE:
SITE DETAIL, ANTENNA AND CABLE SCHEDULE AND ANTENNA LAYOUT

SHEET NUMBER: REVISION
A2 **5**
 NV-LSV117

ENLARGED LEASE AREA SCALE: 1" = 5' 2


SITE DETAIL SCALE: 1" = 20' 1

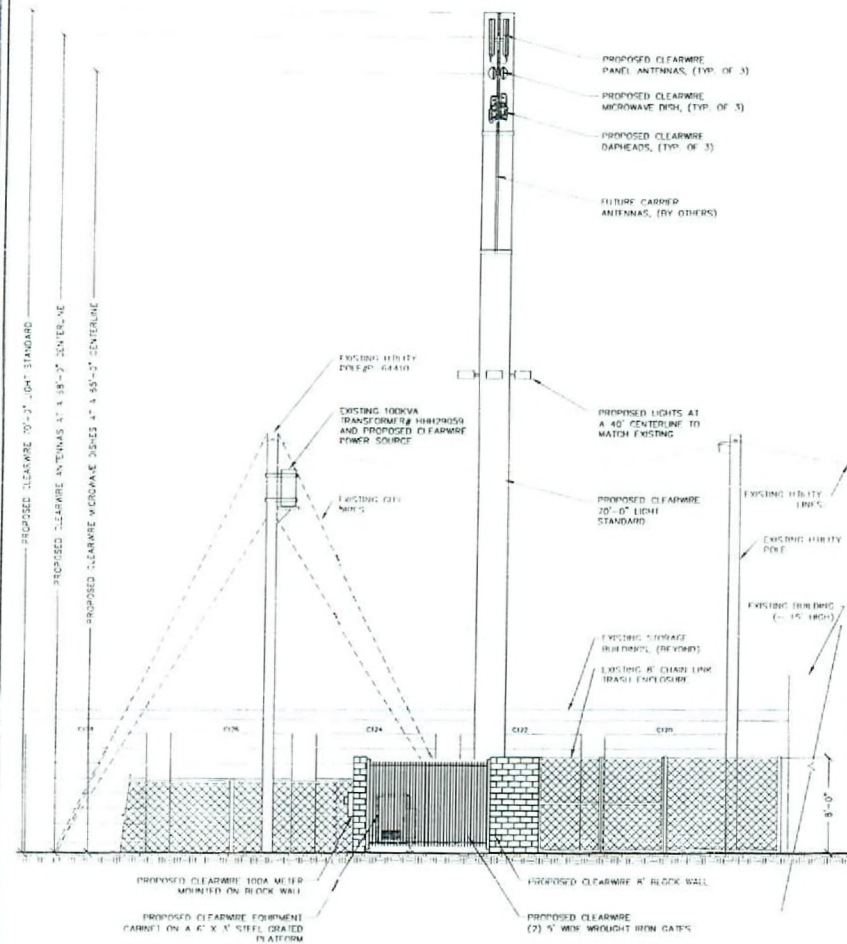

SOUTH ELEVATION

SCALE: 1" = 10'

WEST ELEVATION

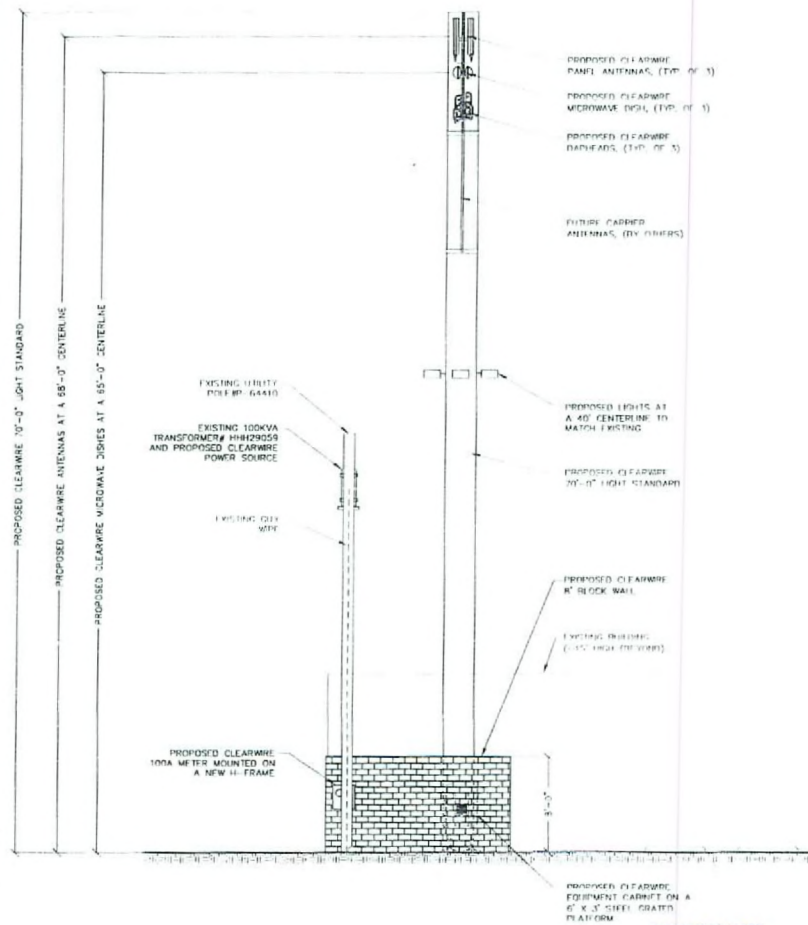

clearw're
US LLC

1001 MARY STREET, SUITE 100
LAS VEGAS, NEVADA 89104

PROJECT INFORMATION

BIG DOGS
NV-LSV117

1511 N. MELLIS BLVD
LAS VEGAS, NEVADA 89115

CURRENT ISSUE DATE

12/03/08

ISSUED FOR:

ZONING

REV. DATE DESCRIPTION BY

1	12/03/08	ZONING COMMENTS	JH
2	10/22/08	REVISE POLE HEIGHT	DW
3	10/16/08	ZONING REVISIONS	JH
4	09/04/08	ZONING REVISION	JH
5	06/25/08	100% ZONING	DW
6	06/17/08	90% ZONING	JH

PLANS PREPARED BY:

SPECTRUM
SURVEYING & ENGINEERING
8905 W POST RD., SUITE 100
LAS VEGAS, NEVADA 89148
PH (702) 367-7205
FAX (702) 367-8733

DRAWN BY: CHK. BY: APV.

J. HOOKS M. CEFALU C. WENNER

LICENSURE:

SHEET TITLE:

ELEVATIONS

SHEET NUMBER: REVISION:

A3

5

NV-LSV117

SUP-33253
04/09/09 PC

RECEIVED
JAN 30 2009

SCALE: 1" = 10'