




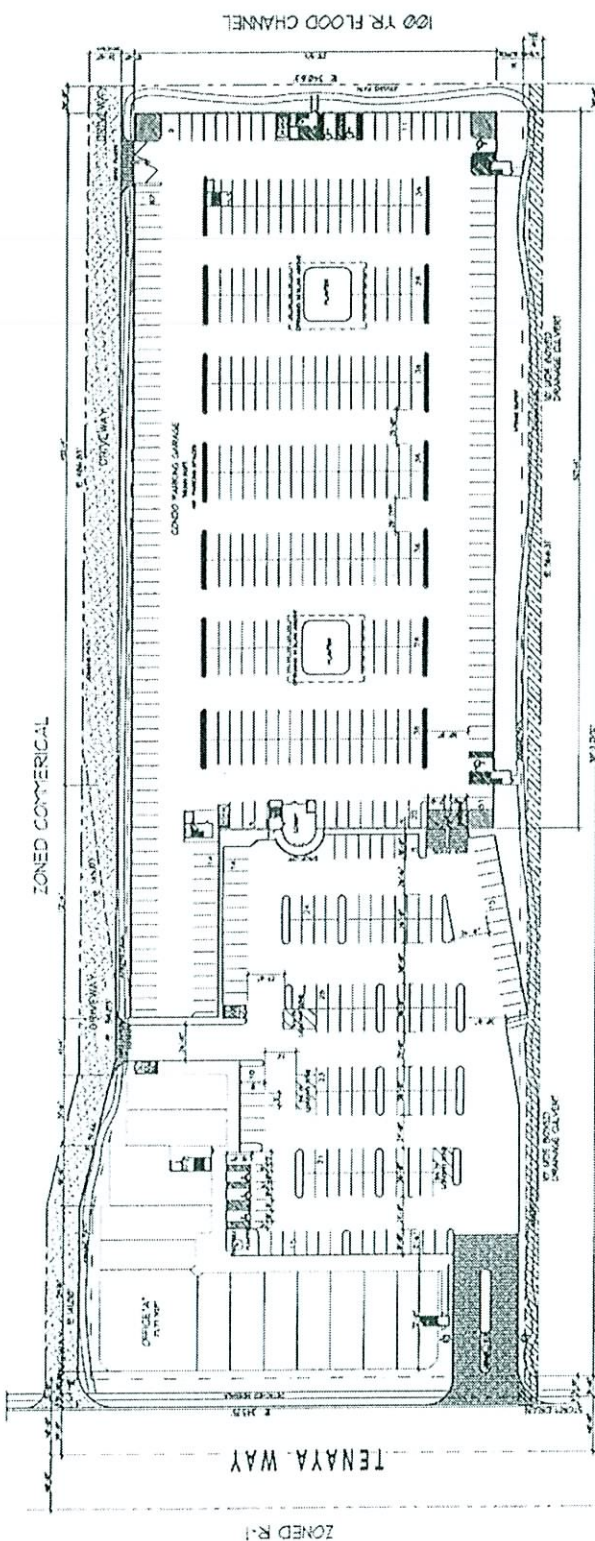

LEVEL 1 - ARCHITECTURAL SITE PLAN
 ZONED R-1
 NORTH
 SCALE: 1" = 40'

SITE DATA

APN: 138-03-701-021
 SITE AREA: 1.45 ACRES
 TOTAL LOT AREA: 1.45 ACRES
 TOTAL LOT AREA: 1.45 ACRES
 TOTAL LOT AREA: 1.45 ACRES
 TOTAL LOT AREA: 1.45 ACRES

COMMERCIAL AREA

300 UNITS / 100 AC. - 70 UNITS PROVIDED
 100 UNITS / 100 AC. - 70 UNITS PROVIDED


CONDOMINIUM UNITS

UNIT TYPE	UNIT COUNT	UNIT AREA (SQ FT)	UNIT PRICE (\$)	UNIT TOTAL (\$)
1-BEDROOM	100	1,000	100,000	10,000,000
2-BEDROOM	100	1,500	150,000	15,000,000
3-BEDROOM	100	2,000	200,000	20,000,000
TOTAL	300	4,500	450,000	45,000,000

PARKING REQUIREMENTS

30 SPACES PER UNIT - 9,000 SPACES
 10 SPACES PER UNIT - 3,000 SPACES
 5 SPACES PER UNIT - 1,500 SPACES
 1 SPACE PER UNIT - 300 SPACES
TOTAL REQUIRED: 13,800 SPACES

VICINITY MAP

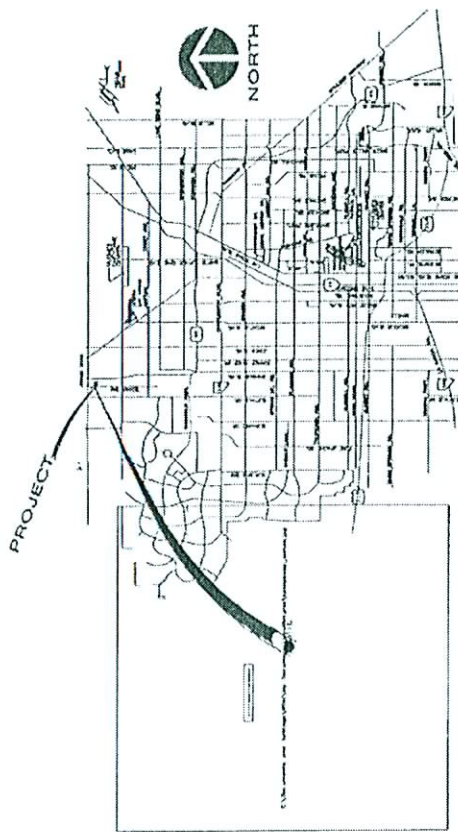

EOT-33158
 03-04-09 CC

RECEIVED

JAN 26 2009

PROPOSED FIRST LEVEL SITE PLAN

GREENE TINDALL

ARCHITECTURAL, ENGINEERING, DESIGN, SPECIAL CONTRACTING

1000 WEST 10TH AVENUE, SUITE 100
 DENVER, CO 80202
 PHONE: 303.733.8888
 FAX: 303.733.8888
 WWW.GREENETINDALL.COM

100 DESERT CAPITAL GROUP

100 DESERT CAPITAL GROUP

100 DESERT CAPITAL GROUP

100 DESERT CAPITAL GROUP

100 DESERT CAPITAL GROUP

AS-1


100 DESERT CAPITAL GROUP

100 DESERT CAPITAL GROUP


100 DESERT CAPITAL GROUP

100 DESERT CAPITAL GROUP

100 DESERT CAPITAL GROUP

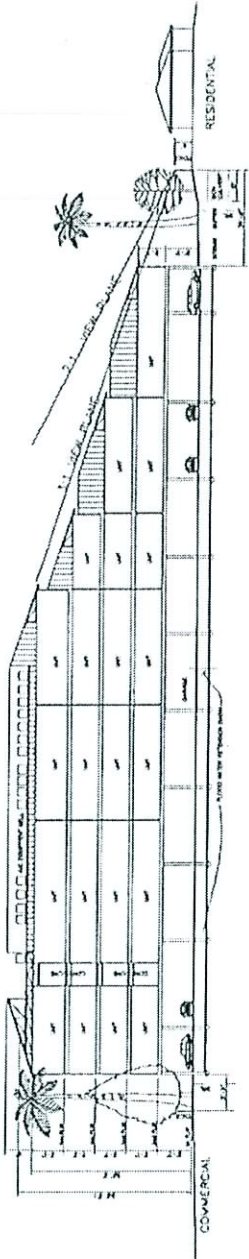

SECTION THRU BUILDING (LOOKING NORTH)

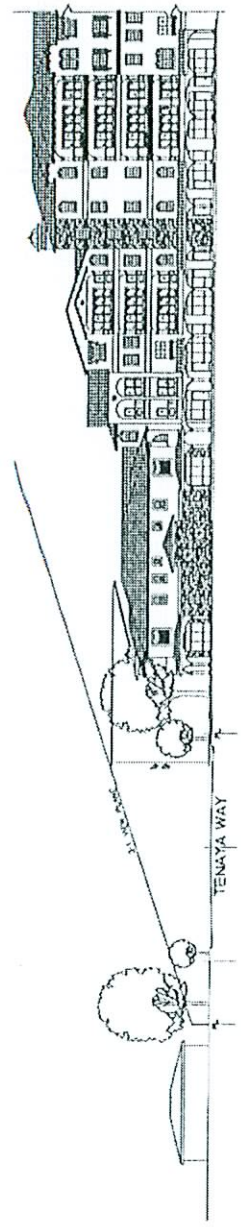






VIEW PLANE ACROSS BUILDINGS
VIEW OVER TENAYA WAY

RECEIVED

EOT-33158

03-04-09 CC

JAN 26 2009

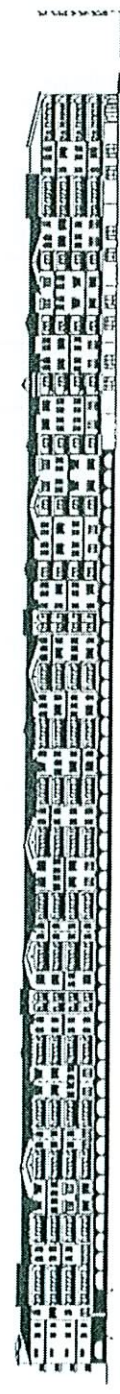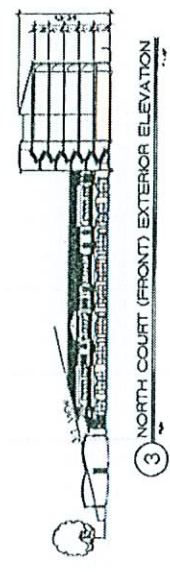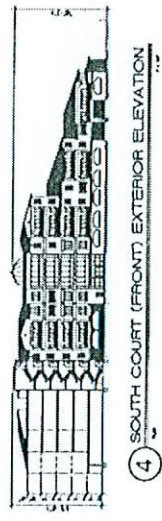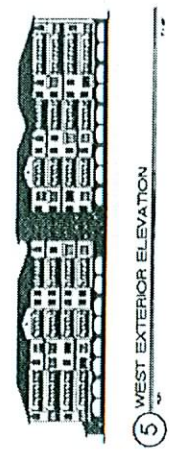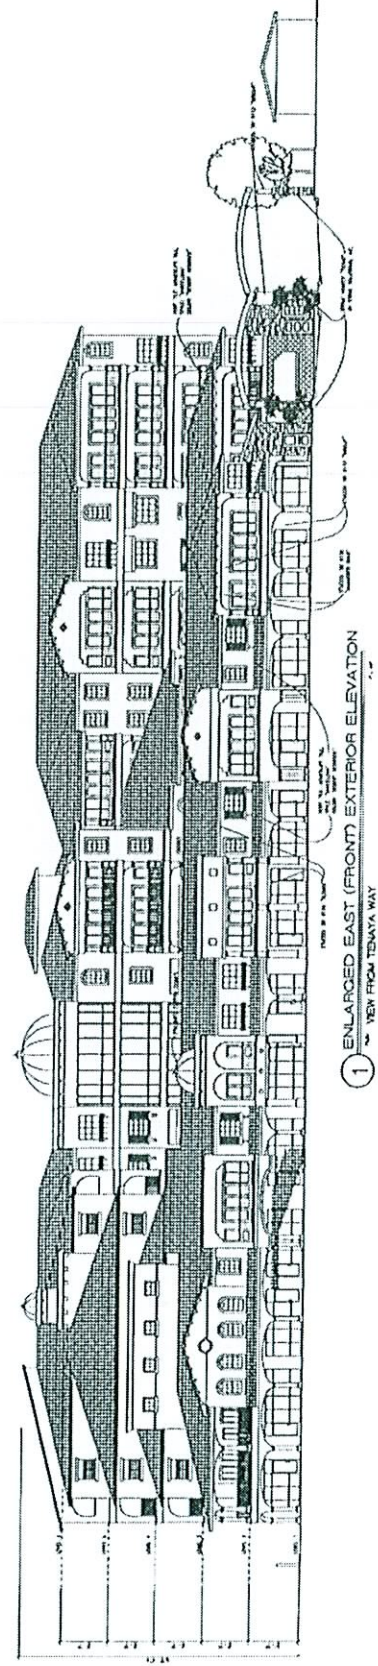

RECEIVED

EOT-33158
03-04-09 CC

JAN 26 2009

AS-8

10-00-0000

10-00-0000

