




Case Number: **EOT-33159** APN: 138-03-701-021

RECEIVED

EOT-33159
03-04-09 CC

JAN 26 2012

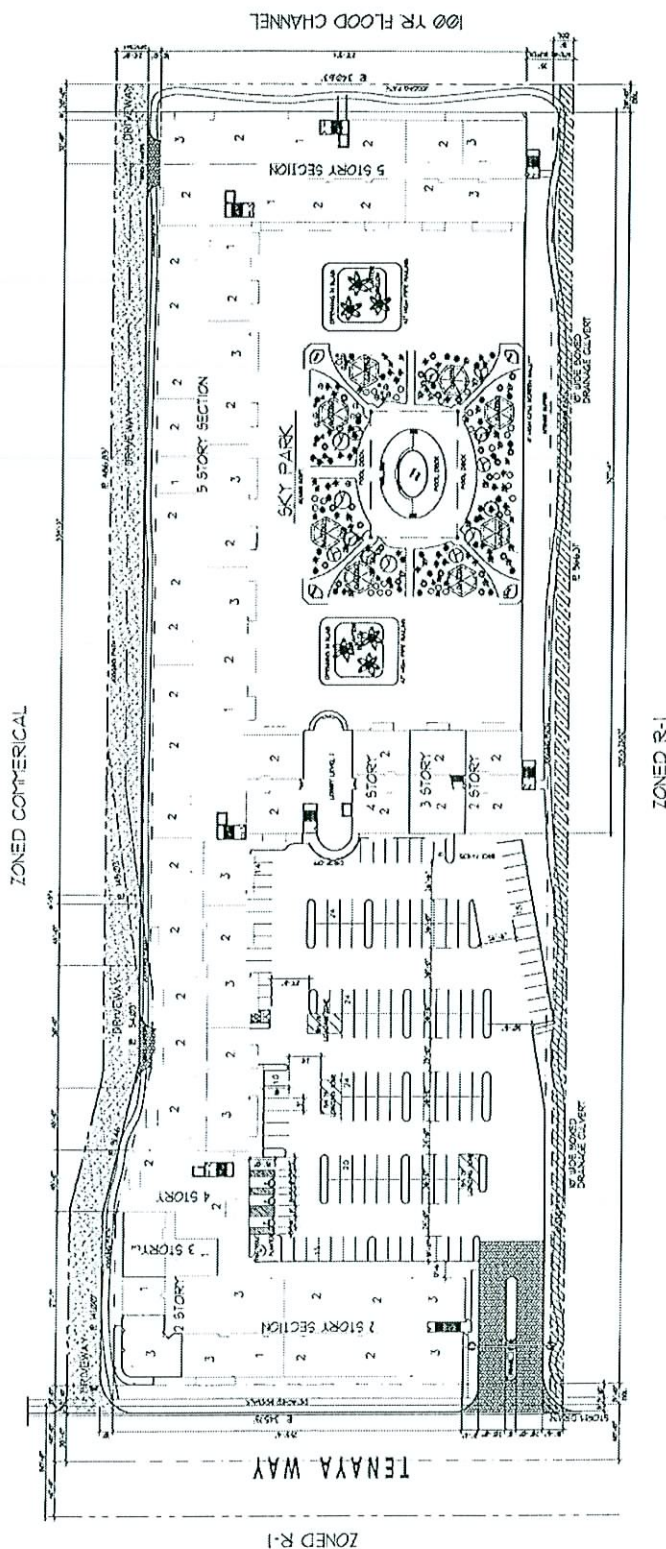

NORTH
SCALE 1" = 40'-0"

LEVEL '2' - ARCHITECTURAL SITE PLAN

1-2 GENOZ

10 TENAYA WAY CENTRE
11 FOR DESERT CAPITAL GR
12 TENAYA WAY AND CRAIG ROAD
13 CLARK COUNTY
14 LAS VEGAS,
15 NEVADA

PROPOSED
SECOND LEVEL
ARCHITECTURAL
SITE PLAN

GREENE TINDALL	101 EAST LAMAR AVENUE, SUITE D LOS ANGELES, CALIF. 90012 TELEPHONE (213) 397-3970	ACQUISITION RESEARCH DESIGN CONSULTANTS
----------------	---	--

JAN 26 2003

03-04-09 CC

PROPOSED
THIRD LEVEL
ARCHITECTURAL
PLAN

GREENE TINDALL

LEVEL "3" - ARCHITECTURAL PLAN

1-2 GENOZ

ZONED COMMERICAL

ZONED R-1

TENAYA WAY

100 YR FLOOD CHANNEL

No. 12

1


;

20

—

2000

TENAYA WAY CENTRE for DESERT CAPITAL GROUP LAS VEGAS, NEVADA TENAYA WAY AND CHAD ROAD CLARK COUNTY		PROPOSED FOURTH LEVEL ARCHITECTURAL PLAN	GREENE TINDALL ARCHITECTS & INTERIORS 1000 EAST RIVINGTON AVE. SUITE 200 LAS VEGAS, NV 89101 PHONE 702-735-1234 FAX 702-735-1235 WWW.GREENTINDALL.COM
---	--	---	---

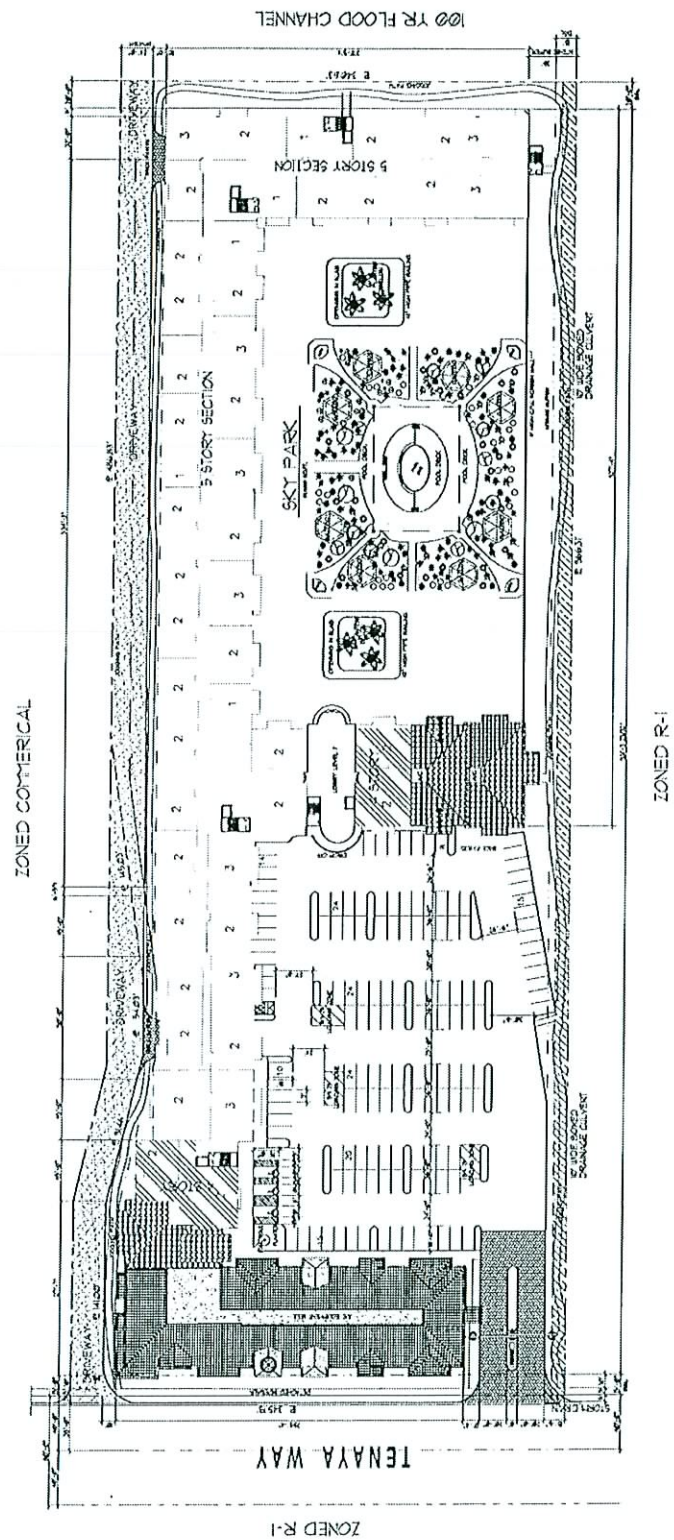


RECEIVED

JAN 26 2009

EOT-33159
03-04-09 CC

AS-5 SHEET NO. DATE: 01-26-2009 DRAWN BY: J. TINDALL CHECKED BY: J. TINDALL PROJECT: TENAYA WAY AND CRAIG ROAD	TENAYA WAY CENTRE FOR DESERT CAPITAL GROUP LAS VEGAS CLARK COUNTY NEVADA	PROPOSED FIFTH LEVEL ARCHITECTURAL plan	GREENE TINDALL ARCHITECTS & INTERIORS 1000 WEST KENNEL ROAD, SUITE 100 LAS VEGAS, NEVADA 89115 PHONE: 702.735.1000 FAX: 702.735.1001 WWW.GREENTINDALL.COM ARCHITECTS & INTERIORS SPECIAL CONTRACTING
--	--	--	--

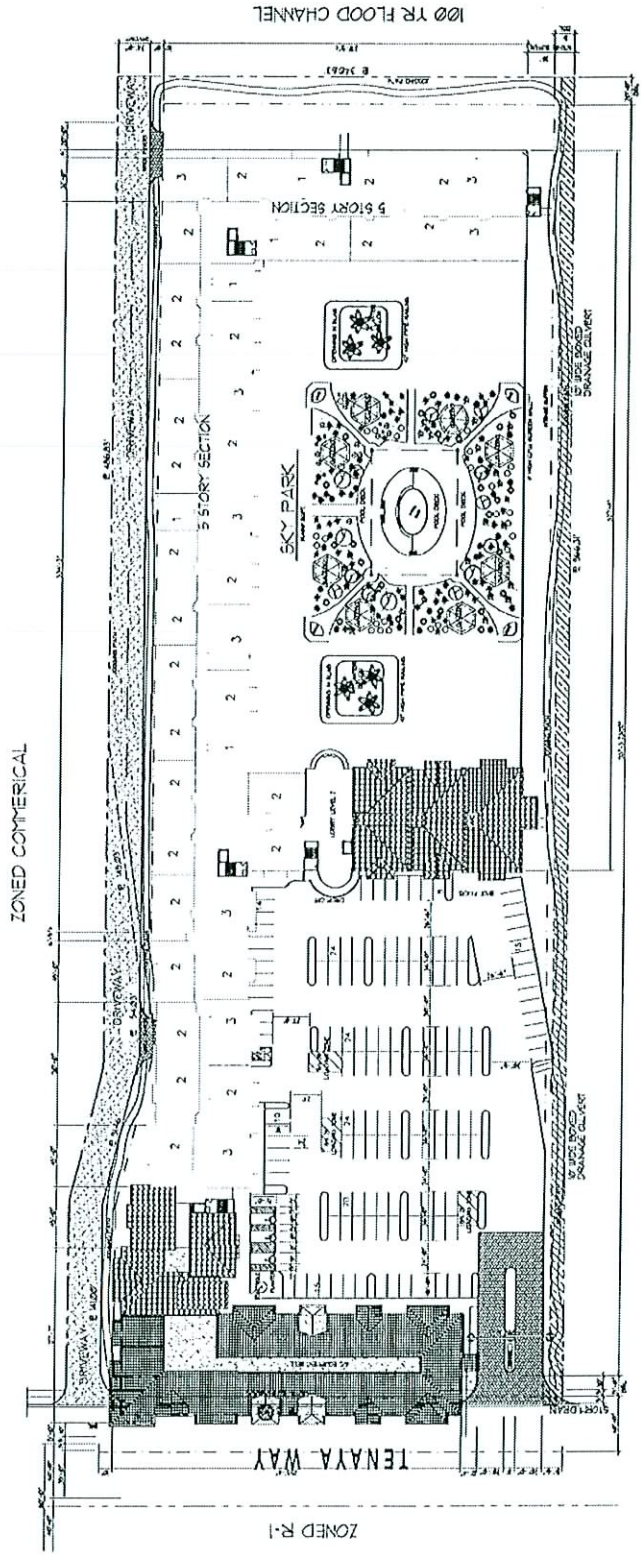

LEVEL '5' - ARCHITECTURAL PLAN

RECEIVED

JAN 26 2009


EOT-33159
03-04-09 CC

EOT-33159
03-04-09 CC

RECEIVED
JAN 26 2009




ARCHITECTURAL ROOF PLAN

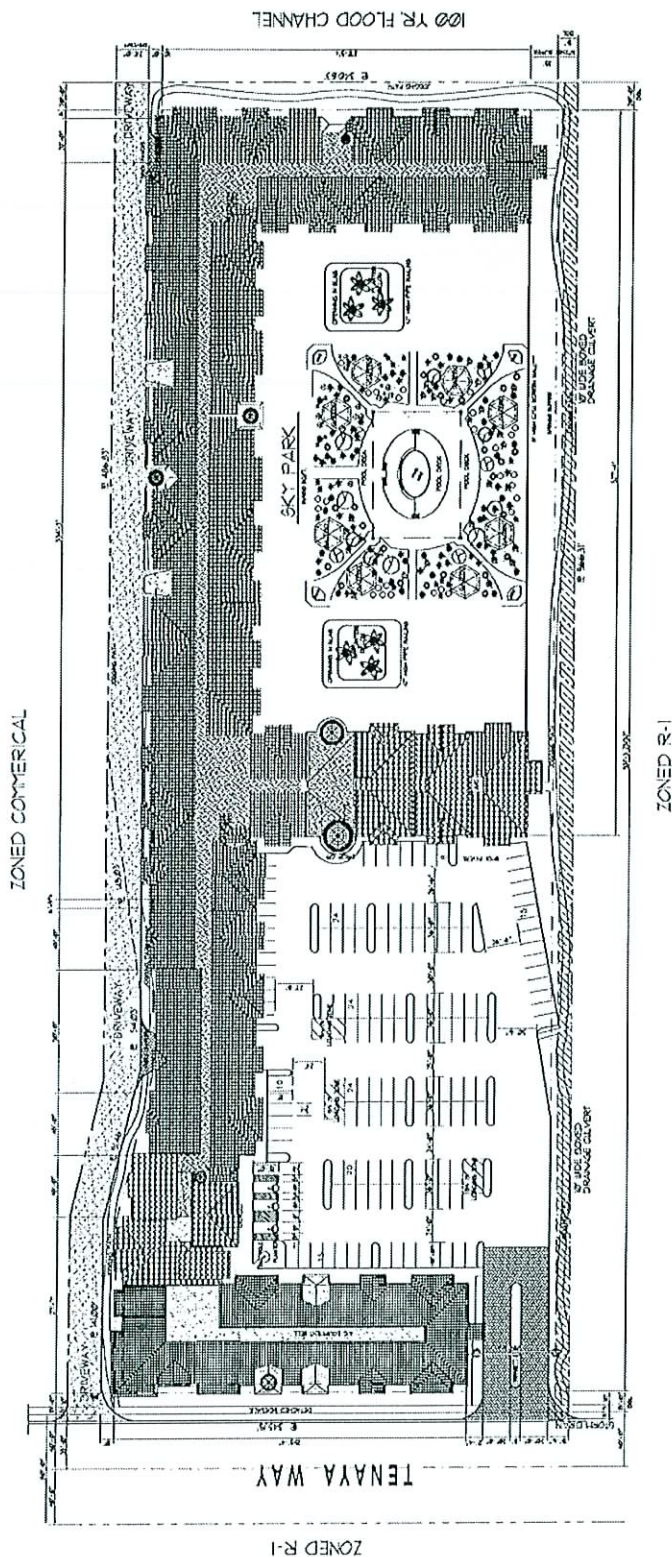


TENAYA WAY CENTRE FOR DESERT CAPITAL GROUP LAS VEGAS, NEVADA CLARK COUNTY LAS VEGAS, NEVADA		PROJECT NO. 2-03-0000 SHEET NO. 2-03-0000 DATE 01-26-09	AS-6 11/11/08
PROPOSED ARCHITECTURAL ROOF PLAN		GREENE TINDALL 300 EAST WHEELER ROAD, SUITE 2 PHOENIX, AZ 85016 ARCHITECTURAL SERVICES 300 EAST WHEELER ROAD, SUITE 2 PHOENIX, AZ 85016	

GREENE TINDALL ARCHITECTURAL 1000 EAST RIVINGTON ROAD, SUITE 100 LAS VEGAS, NEVADA 89119 PHONE 702-735-1100 FAX 702-735-1101 WWW.GREENETINDALL.COM		ARCHITECTURAL SECTION & VISION SLOPES		TENAYA WAY CENTRE FOR DESERT CAPITAL GROUP 1000 EAST RIVINGTON ROAD, SUITE 100 LAS VEGAS, NEVADA 89119		AS-7 1" = 10' SCALE 1-3-2007 2-3-2008 3-3-2008 4-3-2008 5-3-2008 6-3-2008 7-3-2008 8-3-2008 9-3-2008 10-3-2008 11-3-2008 12-3-2008	
---	--	--	--	--	--	--	--

RECEIVED
JAN 26 2009

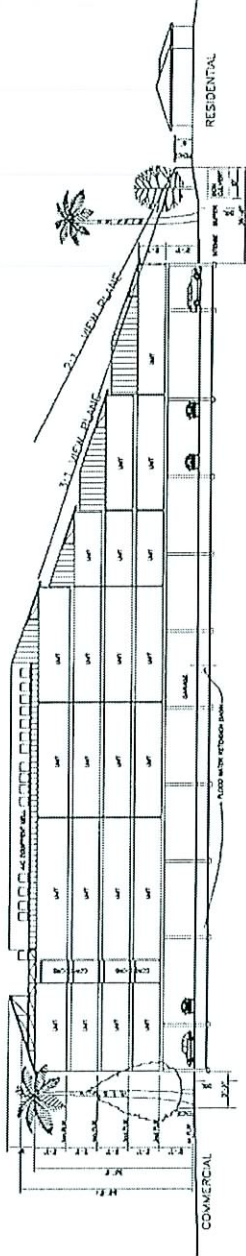





SECTION THRU BUILDING (LOOKING NORTH)

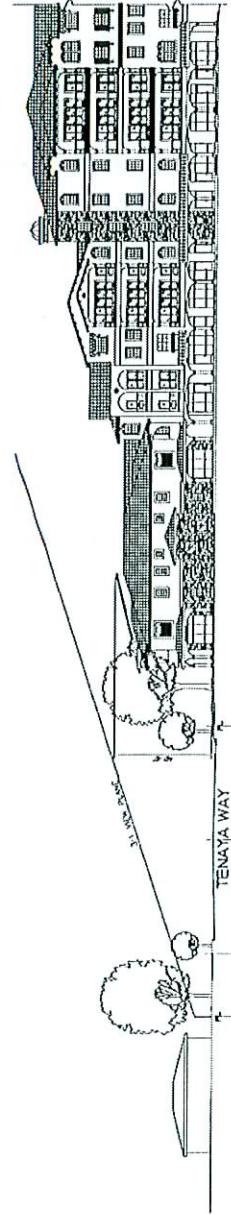

VIEW PLANE ACROSS BUILDINGS
VIEW OVER TENAYA WAY


EOT-33159
03-04-09 CC

GREEN TINDALL ARCHITECTURE INTERIOR DESIGN EXTERIOR CONTRACTING 1001 EAST BOWEN AVENUE SUITE 100 LAS VEGAS, NEVADA 89101 TEL: 702-735-1100 FAX: 702-735-1101	EXTERIOR ELEVATIONS	for DESERT CAPITAL GROUP TEMAYA WAY CENTRE CLARK COUNTY LAS VEGAS, NEVADA	AS-8 DATE: 03-04-09 BY: [Signature]
		TEMAYA WAY CENTRE CLARK COUNTY LAS VEGAS, NEVADA	DATE: 03-04-09 BY: [Signature]

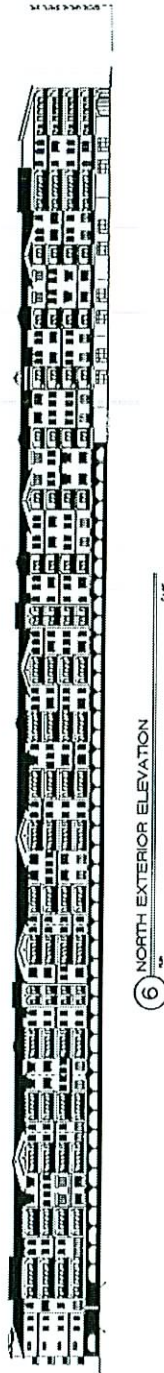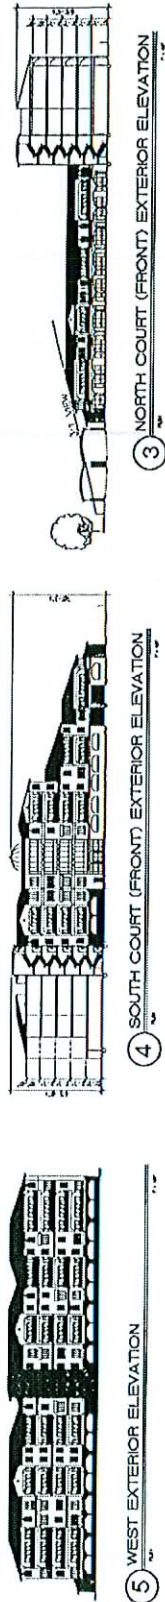 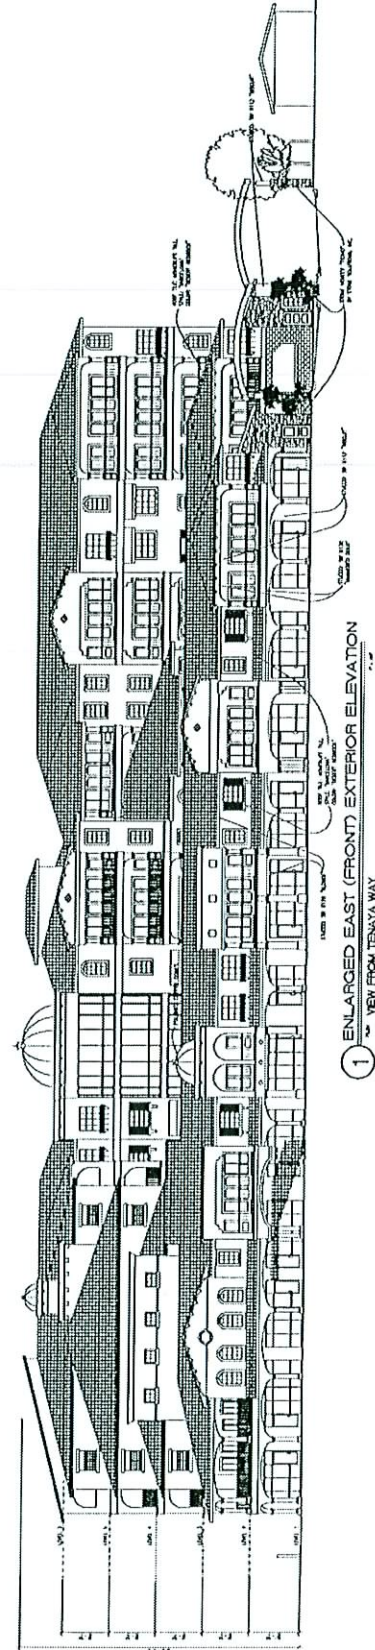


EOT-33159 RECEIVED


03-04-09 CC JAN 26 2009

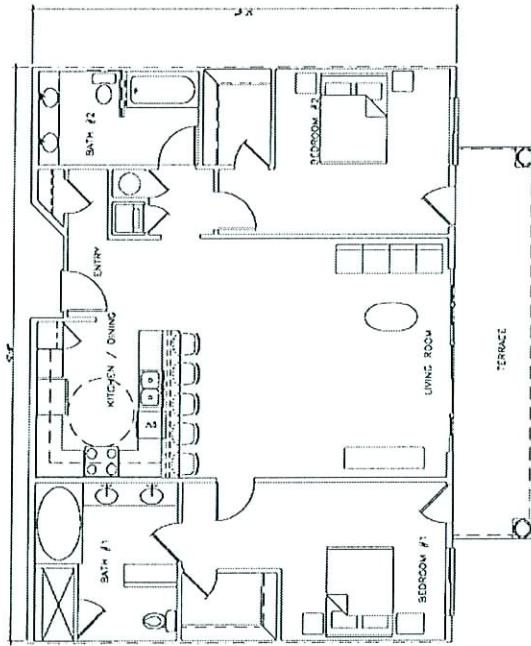

UNIT 'B' TWO BEDROOM FLOOR PLAN

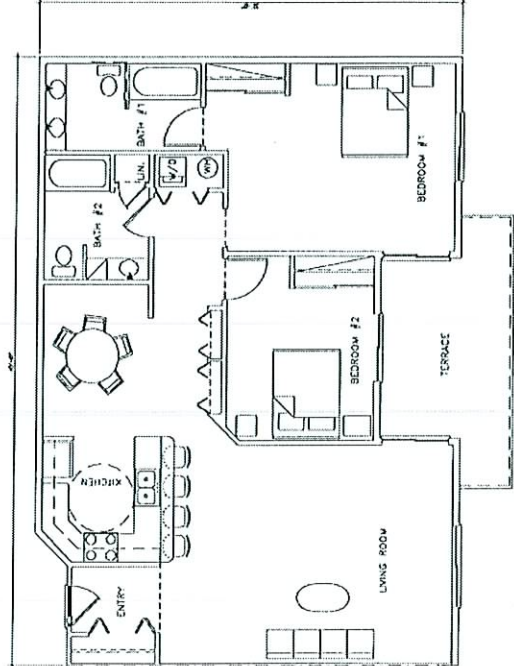

UNIT 'C' TWO BEDROOM FAMILY FLOOR PLAN

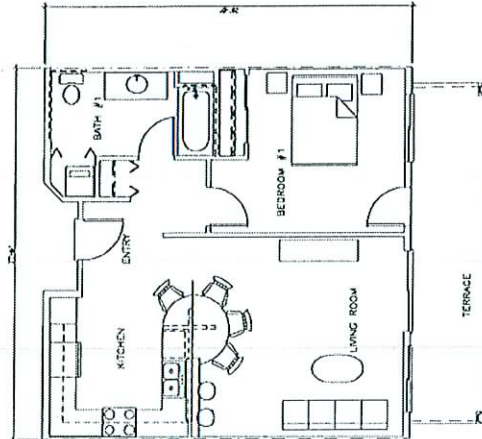

UNIT 'A' ONE BEDROOM

EOT-33159
03-04-09 CC

RECEIVED

JAN 26 2009

AS-9 TENAYA WAY CENTRE for DESERT CAPITAL GROUP TENAYA WAY and CROSS ROAD CLARK COUNTY LAS VEGAS, NEVADA		UNITS A, B and C TWO (2) BEDROOM FLOOR PLANS	GREENE TINDALL 100 EAST BROADWAY, SUITE 100 LAS VEGAS, NEVADA 89101 PHONE: 702-735-1000 FAX: 702-735-1001 WWW.GREENTINDALL.COM
--	--	---	--

