



PLANNING & DEVELOPMENT DEPARTMENT

STATEMENT OF FINANCIAL INTEREST

Case Number: SUP-32801 APN: 138-19-812-017

Name of Property Owner: KHJ PROPERTY HOLDINGS, LLC

Name of Applicant: KHJ RESTAURANT MANAGEMENT, INC.

Name of Representative: HYUNCHOON KIM, CPA

To the best of your knowledge, does the Mayor or any member of the City Council or Planning Commission have any financial interest in this or any other property with the property owner, applicant, the property owner or applicant's general or limited partners, or an officer of their corporation or limited liability company?

☐ Yes

☒ No

If yes, please indicate the member of the City Council or Planning Commission who is involved and list the name(s) of the person or persons with whom the City Official holds an interest. Also list the Assessor's Parcel Number if the property in which the interest is held is different from the case parcel.

City Official: _____

Partner(s): _____

APN: _____


Signature of Property Owner: _____


Print Name: HYO JIN KIM

STATE OF NEVADA }
COUNTY OF CLARK } ss.

Subscribed and sworn before me

This 23rd day of December, 2008
Eddie Figueroa
Notary Public in and for said County and State

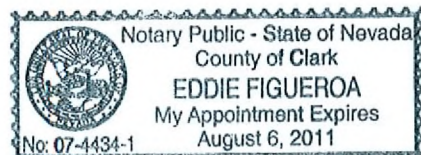

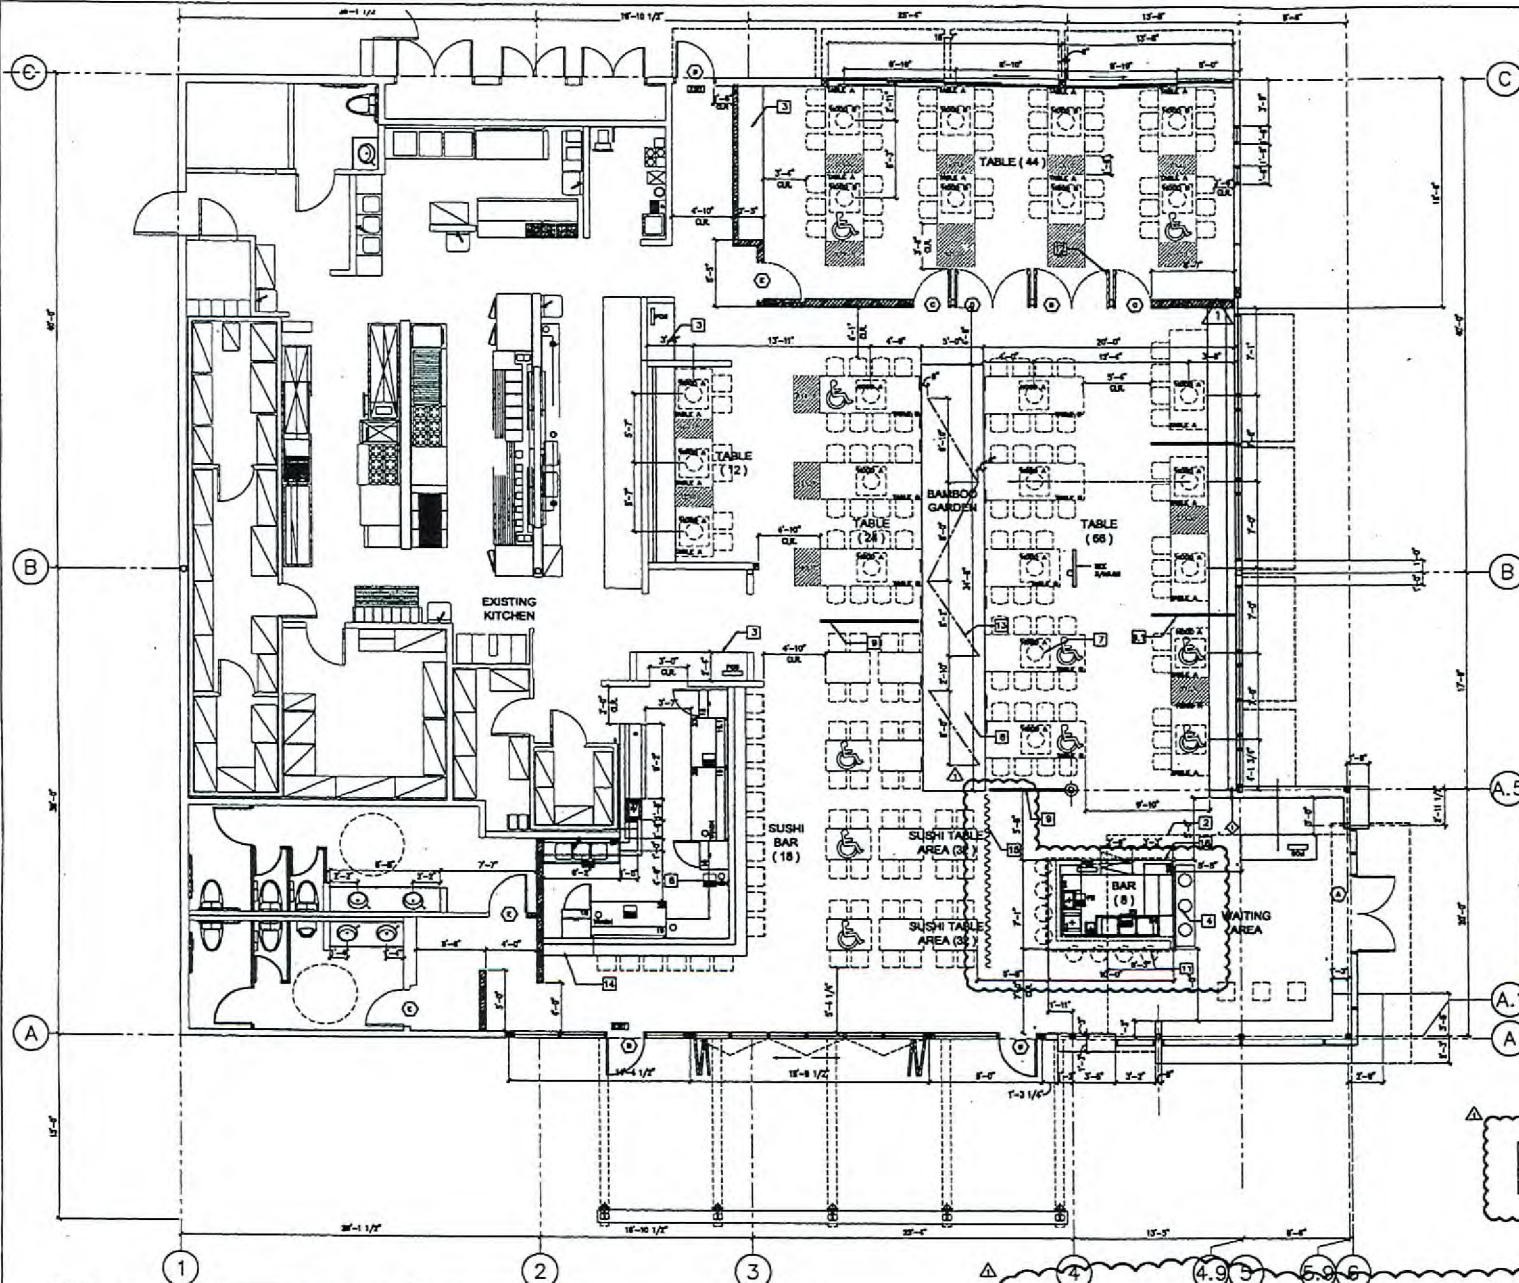

KEYNOTES

- 1 RECEPTION COUNTER, HANDICAPPED ACCESSIBLE, SEE 5/18/02
- 2 COUNING LINE ABOVE
- 3 CASING
- 4 PLASTER BOG
- 5 CHANNEL GLASS WALL
- 6 NOT USED
- 7 GAS GRILL ON TABLE, TYP.
- 8 GRATE MULCH, TYP.
- 9 WOOD SLAT SCREEN
- 10 CHORDA SCREEN
- 11 (LANDSCAPE)
- 12 STEEL PANEL CEILING ABOVE
- 13 SHOWN S.S. HEAVY DUTY SURFACE BOLT WITH STRIKE ON FLOOR
- 14 CENTER LINE OF BAMBOO, MIN 1" 18" O.C.
- 15 HANDICAPPED ACCESSIBLE COUNTER (32" H)
- 16 FABRIC CURTAIN
- 17 DISPLAY RACK
- 18 NOT USED
- 19 NOT USED

NOTE

LEGEND

- (D) PARTITION WALL, SEE DETAILS 21-24/10/01
 (C) PARTITION WALL

DOOR SCHEDULE			
NO.	DOOR SCHEDULE	REMARKS	DETAIL
1	GLASS PARTITION WALL, 1/2" GLASS	GLASS PARTITION WALL, 1/2" GLASS	-
2	GLASS PARTITION WALL, 1/2" GLASS	GLASS PARTITION WALL, 1/2" GLASS	-
3	GLASS PARTITION WALL, 1/2" GLASS	GLASS PARTITION WALL, 1/2" GLASS	-
4	GLASS PARTITION WALL, 1/2" GLASS	GLASS PARTITION WALL, 1/2" GLASS	-
5	GLASS PARTITION WALL, 1/2" GLASS	GLASS PARTITION WALL, 1/2" GLASS	-

WOOD VENEER FINISH			
TYPE	DESCRIPTION	REMARKS	DETAIL
1	WOOD VENEER, 1/2" THICK	WOOD VENEER, 1/2" THICK	-
2	WOOD VENEER, 1/2" THICK	WOOD VENEER, 1/2" THICK	-
3	WOOD VENEER, 1/2" THICK	WOOD VENEER, 1/2" THICK	-

(N) BAR FINISH SCHEDULE			
NO.	DESCRIPTION	REMARKS	DETAIL
1	BAR FINISH, 1/2" THICK	BAR FINISH, 1/2" THICK	-
2	BAR FINISH, 1/2" THICK	BAR FINISH, 1/2" THICK	-
3	BAR FINISH, 1/2" THICK	BAR FINISH, 1/2" THICK	-

(N)EQUIPMENT SCHEDULE @ SUSHI BAR									
NO.	DESCRIPTION	MANUFACTURE	MODEL #	(DIMENSION (INCH))	STATUS	CF	COLD	HOT	ELECTRIC
17	SANDWICH PREP UNIT	TURBOAIR	T51-7280	72W X 30D X 34H	N	18	-	-	115/60/1
18	SANDWICH PREP UNIT	TURBOAIR	T51-7280	72W X 30D X 34H	N	18	-	-	115/60/1
19	SUSHI DISPLAY CASES	TURBOAIR	T58C-4	72W X 11.30D X 11H	N	-	-	-	115/60/1
19.1	SUSHI DISPLAY CASES	TURBOAIR	T58C-4	48W X 11.30D X 11H	N	-	-	-	115/60/1

(N)EQUIPMENT SCHEDULE @ BAR									
NO.	DESCRIPTION	MANUFACTURE	MODEL #	(DIMENSION (INCH))	STATUS	CF	COLD	HOT	ELECTRIC
20	BAR FINISH, 1/2" THICK	GENERAL	BL-10-10	10" X 10"	N	-	-	-	-
21	BAR FINISH, 1/2" THICK	GENERAL	BL-10-10	10" X 10"	N	-	-	-	-
22	BAR FINISH, 1/2" THICK	GENERAL	BL-10-10	10" X 10"	N	-	-	-	-
23	BAR FINISH, 1/2" THICK	GENERAL	BL-10-10	10" X 10"	N	-	-	-	-


SUP-32801
02/12/09 PC

RECEIVED
DEC 29 2008

MARU KOREAN BBQ & SUSHI RESTAURANT

FLOOR PLAN

11/26/09
 DATE
 SCALE
 1/4"=1'-0"
 SHEET NO.

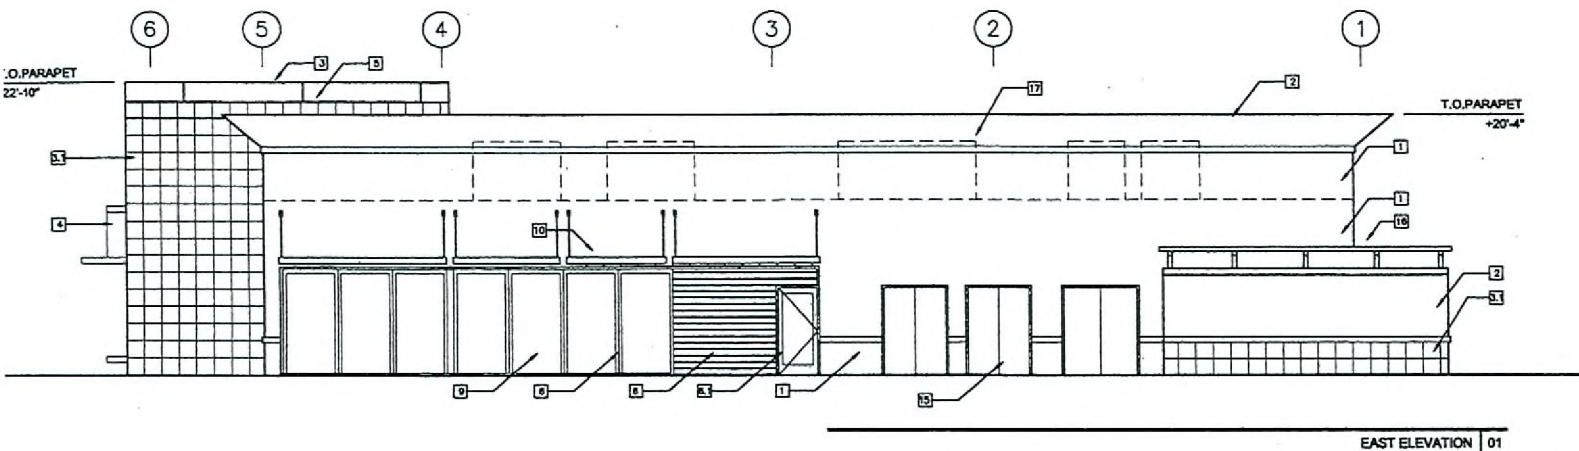


KEYNOTES

- 1 PAINT ON STUCCO - FRAZEE #8233M "CRISP KHAKI"
- 2 PAINT ON STUCCO - FRAZEE #8235D "BRUSH BOX"
- 3 PAINT ON STUCCO - FRAZEE #8628M "MANGANESE"
- 4 DAL-TILE: 18X18X5/8" - COLOR: LIGHT GRAY SLATE
- 5 CANOPY - STEEL PLATE WITH CLEAR PROTECTION COATING
- 6 18" WIDE X 1/4" FROSTED SPANDREL GLASS
- 7 ALUMINUM MULLION - COLOR: STANDARD MEDIUM BRONZE
- 8 ALUMINUM DOOR - COLOR: STANDARD MEDIUM BRONZE
- 9 SIGNAGE - SEPARATE SIGNAGE SUBMITTAL WILL BE PROVIDED
- 10 ALUMINUM SPANDREL PANEL - COLOR: STANDARD MEDIUM BRONZE
- 11 GLASS TEMPERED AS REQUIRED - 1" INSULATED DOUBLE GLAZING SYSTEM, GRAY TINTED - PPG SOLARGRAY
- 12 STRUCTURAL GLAZING SYSTEM, ALUMINUM MULLION - COLOR: PPG DURANA XL MEDIUM GRAY, INTERIOR SIDE ONLY
- 13 METAL CANOPY COLOR - FRAZEE #8888H "BLACK BORDOAST"
- 14 CONCRETE PLANTER BOX
- 15 (EXISTING) SEAM METAL ROOFING - PAINT FRAZEE 8774M TANNARD
- 16 NOT USED
- 17 IPE WOOD SLAT SEATING
- 18 (HOLLOW) METAL DOOR FRAME TO MATCH ADJACENT FINISH
- 19 METAL TRELLIS: COLOR - FRAZEE #8235D "BRUSH BOX"
- 20 MECHANICAL UNITS ON ROOF-DASHED LINE
- 21 LOW HEIGHT LANDSCAPING WALL - DAL-TILE: 18X18X5/8" - COLOR: LIGHT GRAY SLATE
- 22 METAL CANOPY - COLOR: FRAZEE 8444M "ILLUSIVE ULAC"

GENERAL NOTES

1. ANY (1) OR (11) MECHANICAL UNITS ON ROOF WILL NOT BE VISIBLE FROM THE PUBLIC STREET OR PARKING LOT. UNITS ARE 2' LOWER THAN TOP OF PARAPET LINE.
2. (11) GLASS SHALL MATCH THE EXISTING GLASS ON THE BUILDING.

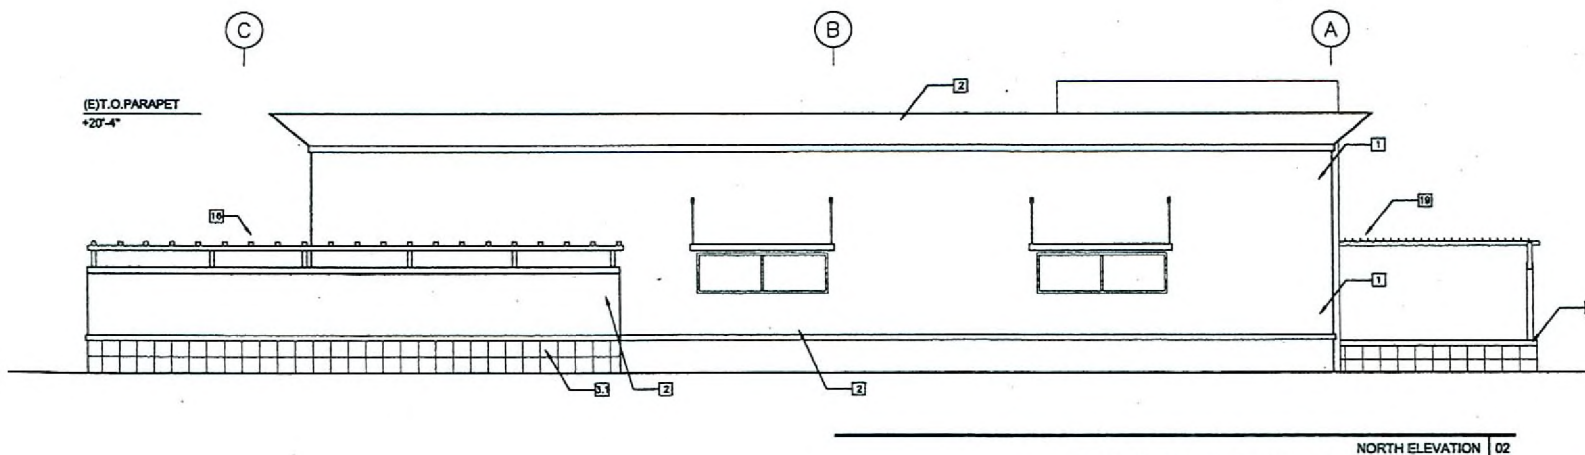

SUP-32801
02/12/09 PC

RECEIVED

DEC 29 2008

MARU
KOREAN BBQ RESTAURANT
2025 N. Village Center Circle, Las Vegas, NV 89134

REVISIONS	NO.
1. FIRST REVISION	01/14/09
2. SECOND REVISION	04/06/09
3. THIRD REVISION	06/11/09
4. FOURTH REVISION	11/06/09
5.	
6.	
TITLE
EXTERIOR ELEVATIONS

ISSUE DATE

SCALE
1/4" = 1'-0"

SHEET

A3.02





A3.01

SUP-32801
02/12/09 PC

RECEIVED

DEC 29 2008

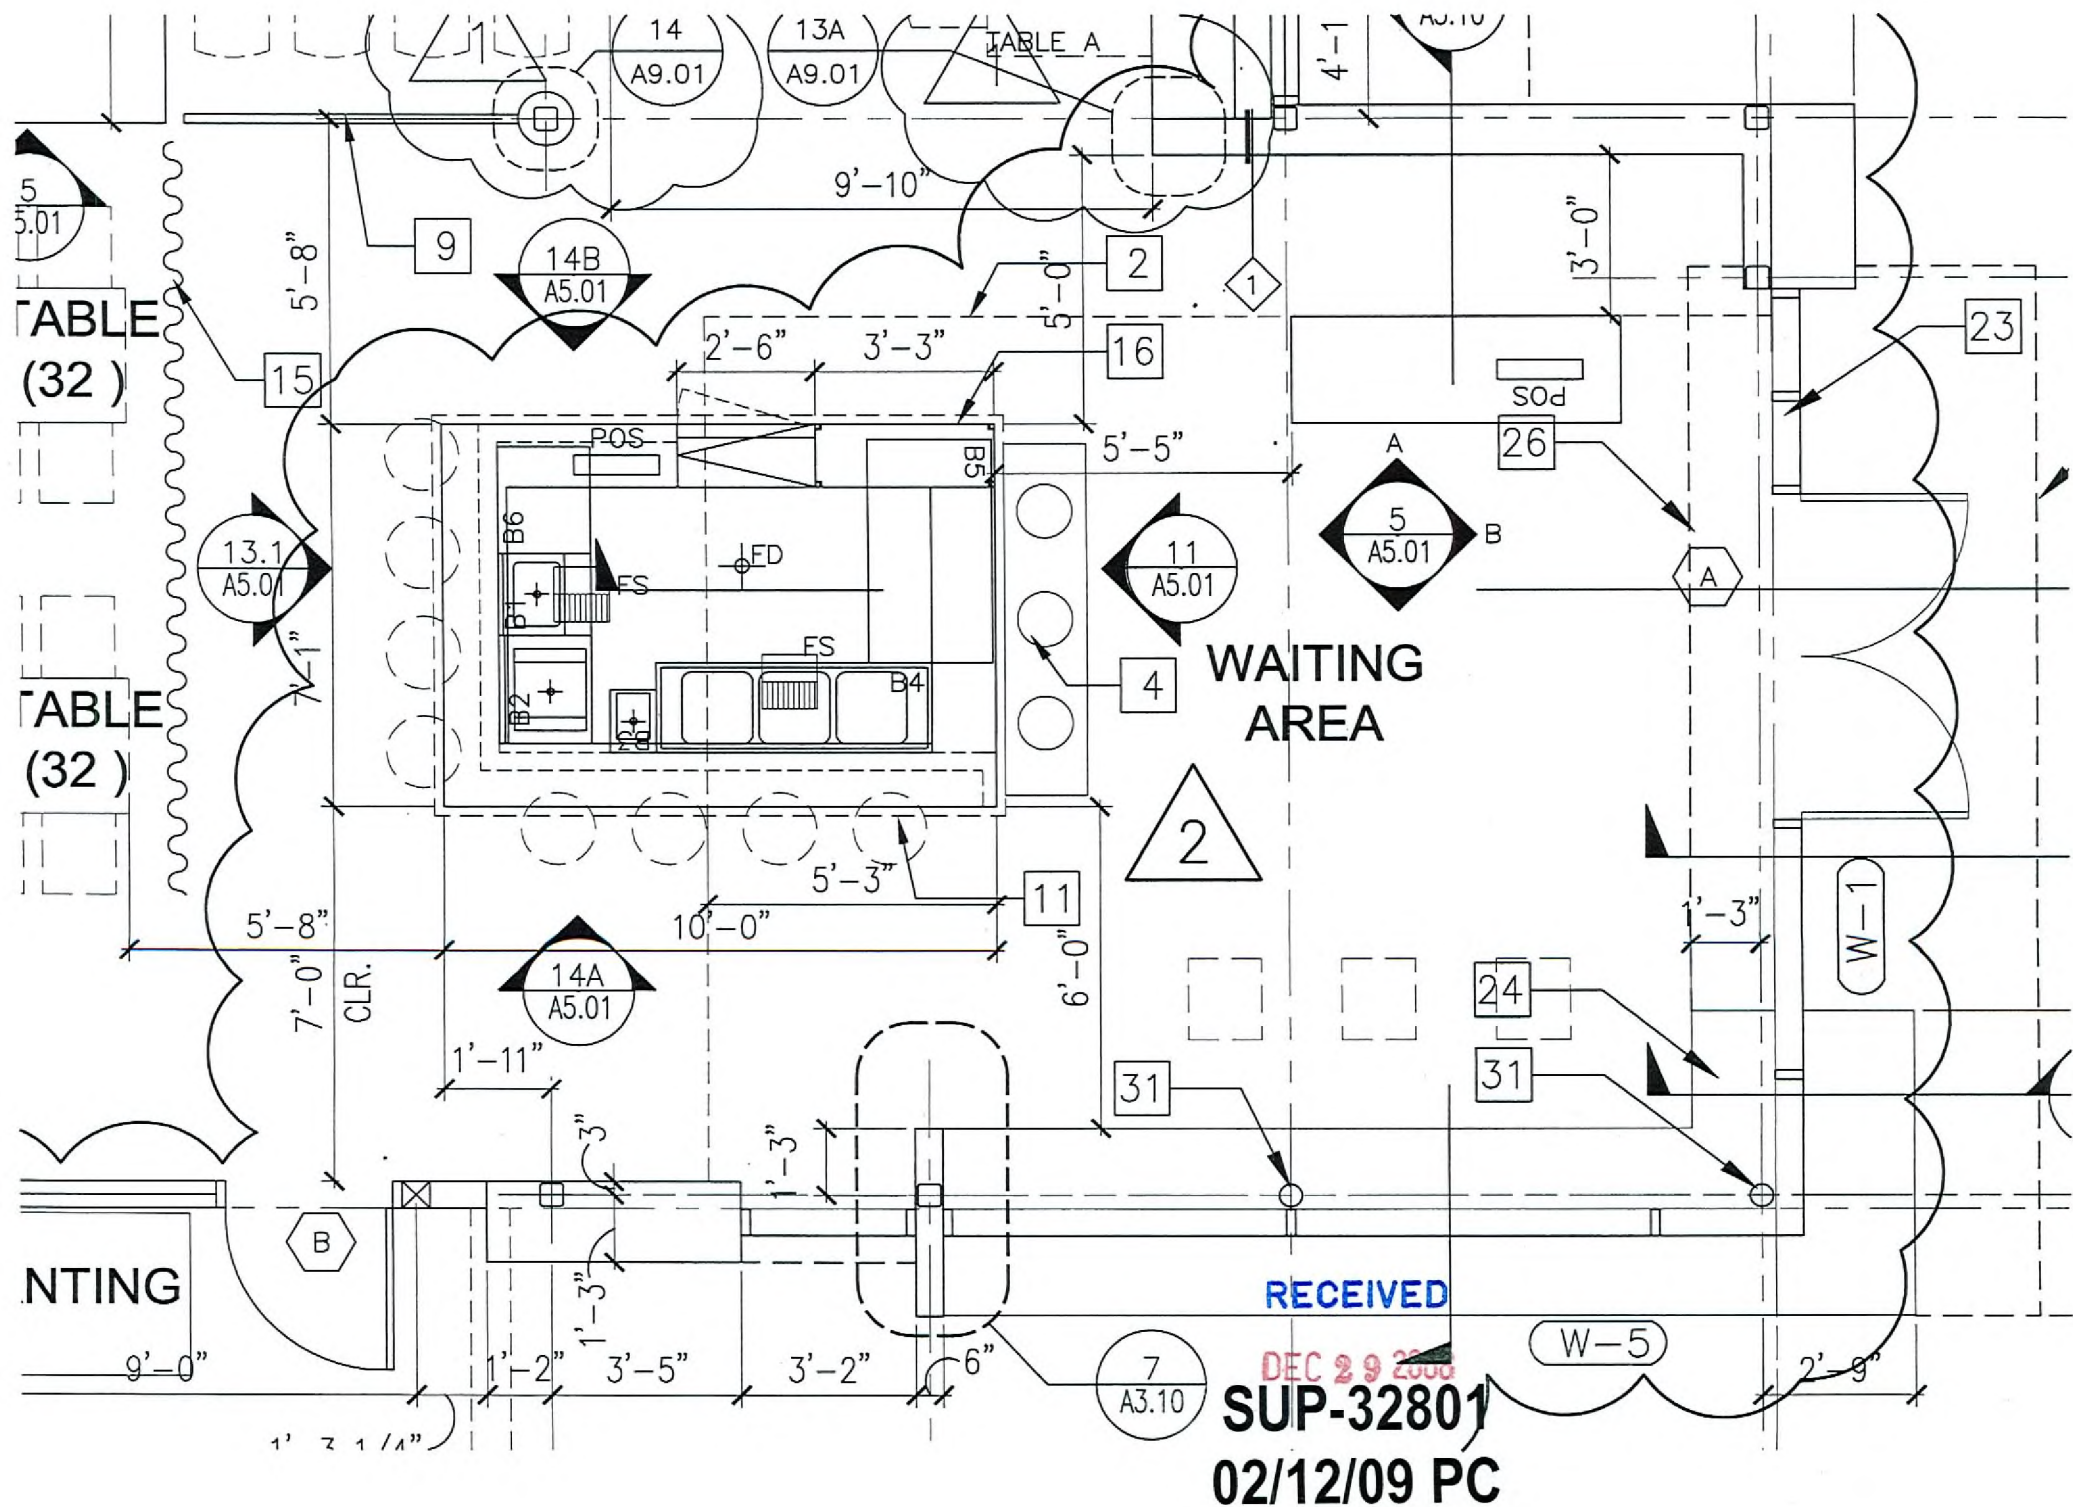

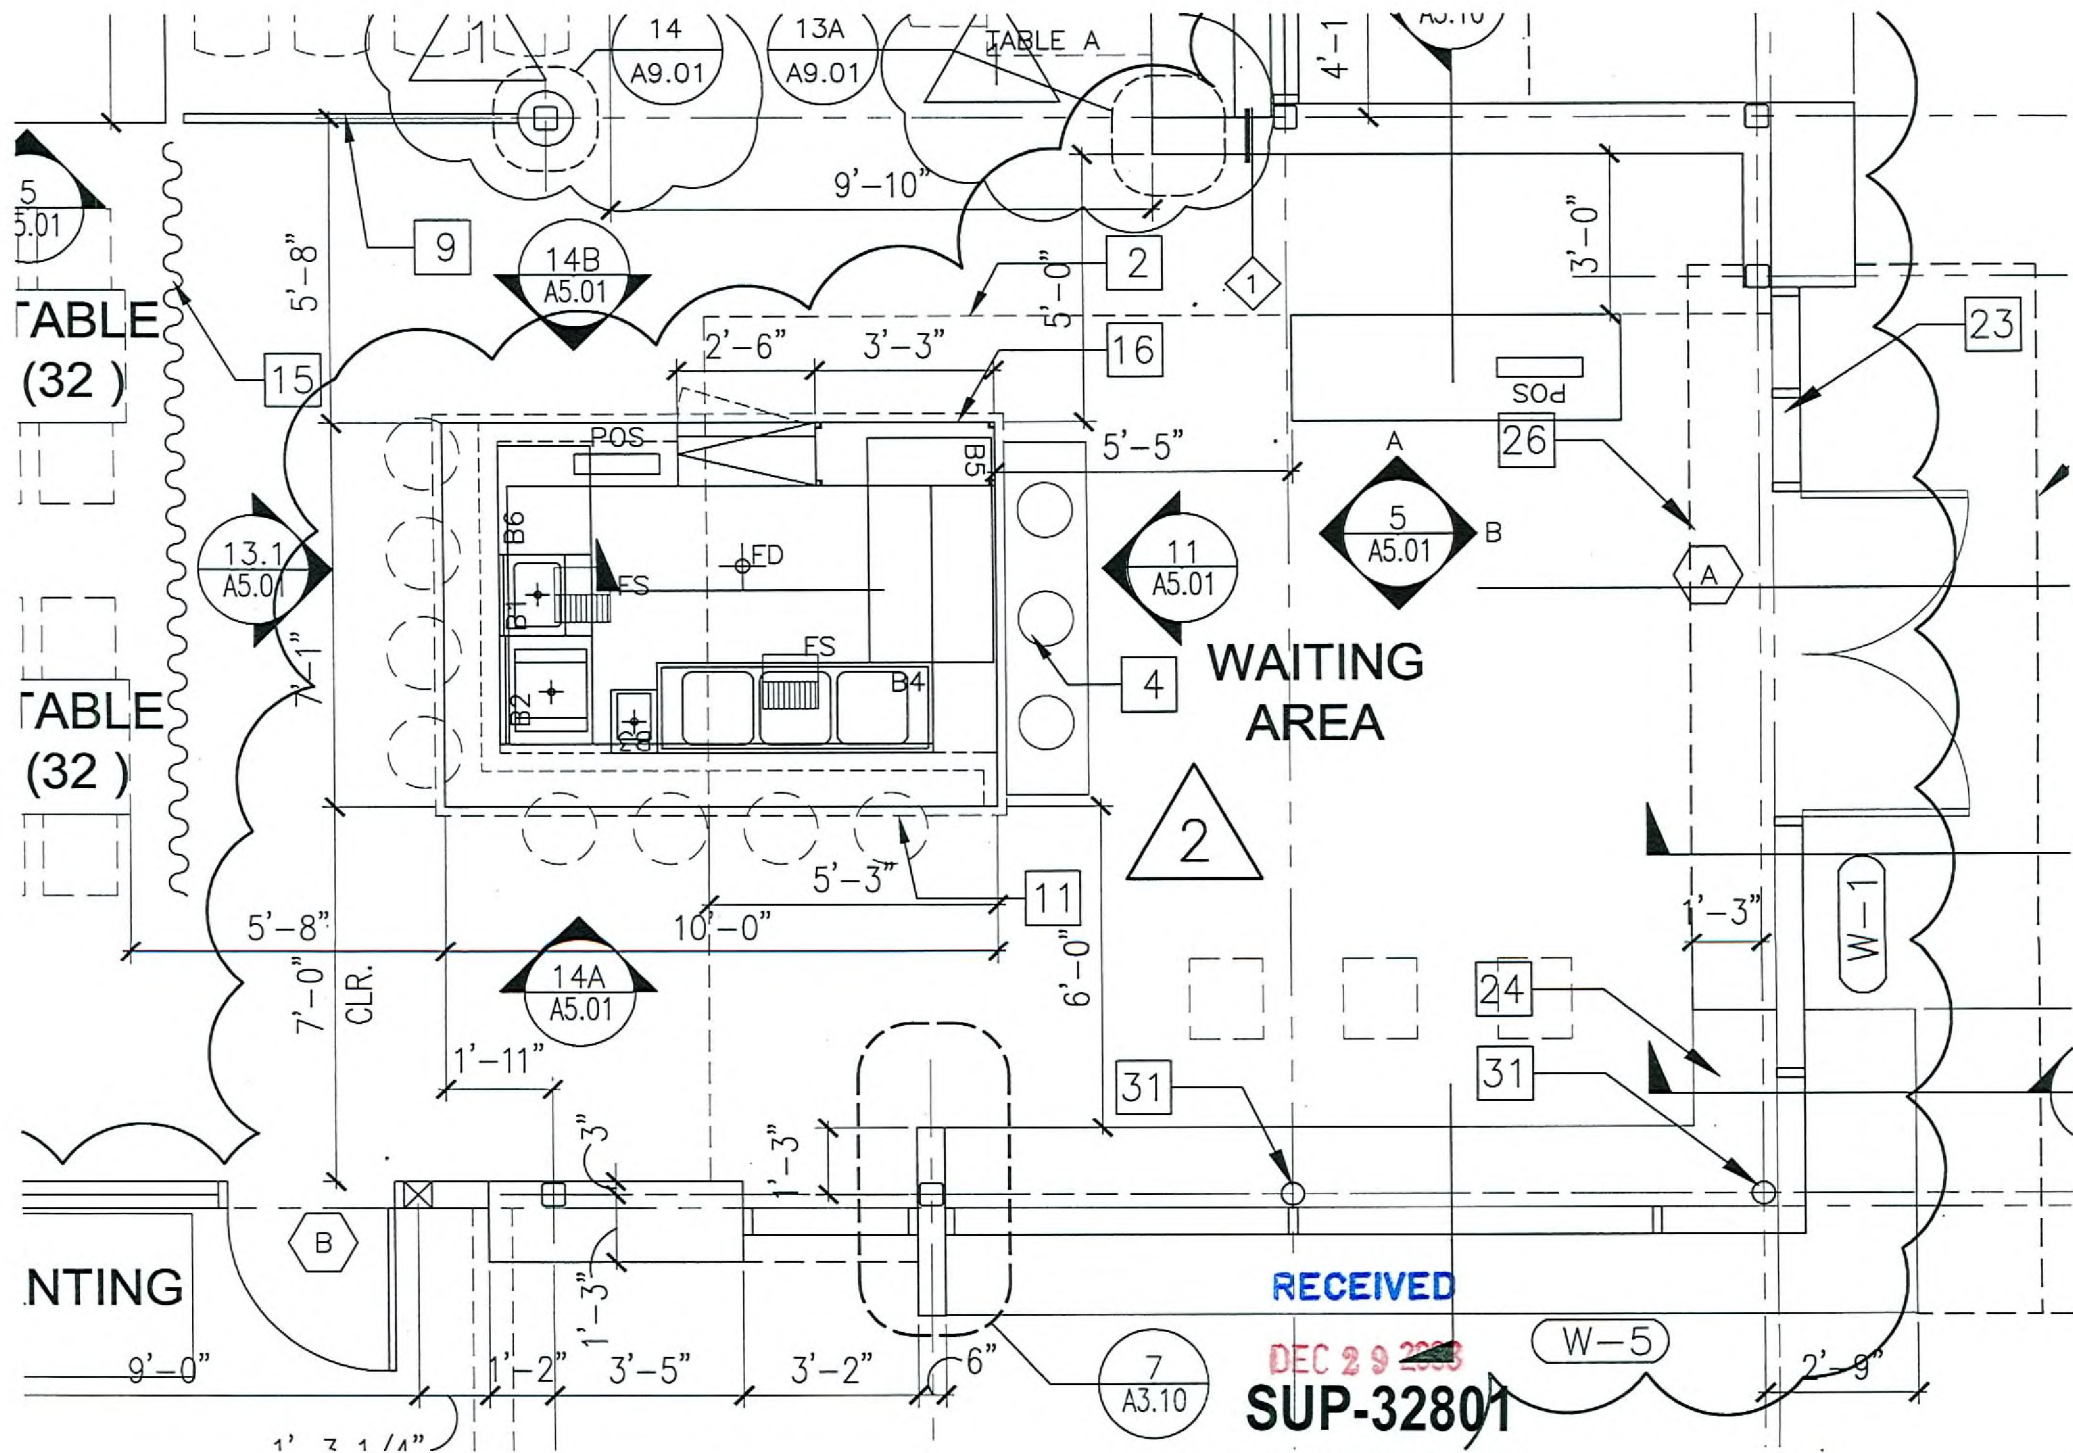

RECEIVED

DEC 29 2008

SUP-32801
02/12/09 PC