




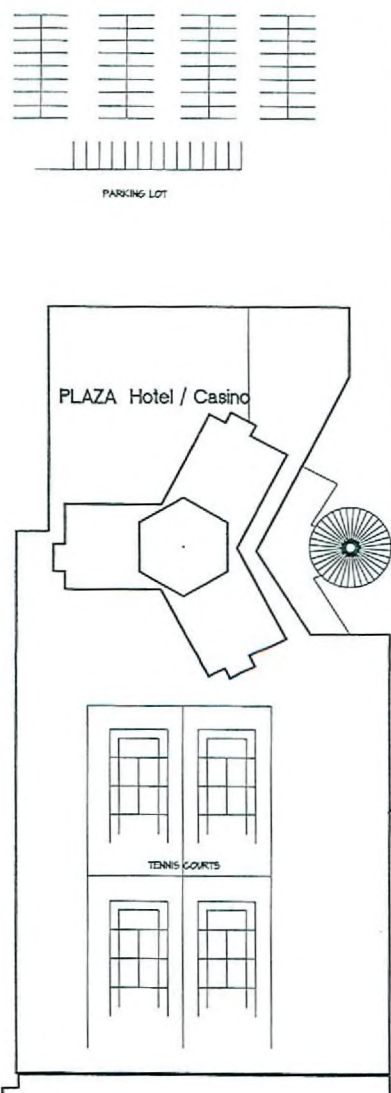

1 MASTER SITE PLAN
SCALE: 1"=40'



RQR-33655
04-15-09 CC

INFORMATION SHOWN IS BASED ON AVAILABLE DATA FROM ASSESSOR'S PARCEL MAP, ARCHITECTURAL PLANS AND GLOBAL SATELLITE IMAGERY. EXACT SITE DIMENSIONS SHOULD BE FIELD VERIFIED PRIOR TO ANY PROPOSED TENANT IMPROVEMENTS.



architecture & design

700 E. ST. LOUIS AVENUE
LAS VEGAS, NV 89101
TEL: 702.444.1111 FAX: 702.444.1112

ALL INFORMATION SHOWN IS BASED ON AVAILABLE DATA FROM ASSESSOR'S PARCEL MAP, ARCHITECTURAL PLANS AND GLOBAL SATELLITE IMAGERY. EXACT SITE DIMENSIONS SHOULD BE FIELD VERIFIED PRIOR TO ANY PROPOSED TENANT IMPROVEMENTS.

PROJECT NAME:
ABC STORES NO. 101
TENANT IMPROVEMENT
23 FREMONT STREET
FREMONT STREET EXPERIENCE
LAS VEGAS, NEVADA 89101


ABC STORES / MNS LTD.
765 POHUKAIA STREET
HONOLULU, HAWAII 96813

RECEIVED
FEB 27 2009

SHEET NO.:
A-100



537 Pensacola Street, Suite C-2
Honolulu, Hawaii 96814
tel: 808.597.1662
fax: 808.597.1667

 

PROJECT NAME:

ABC STORES NO. 101
FIXTURE LAYOUT

REVISIONS:


SHEET TITLE:

FLOOR FIXTURE PLAN

SHEET NO.:

PROJ NO.:	
-----------	--

1

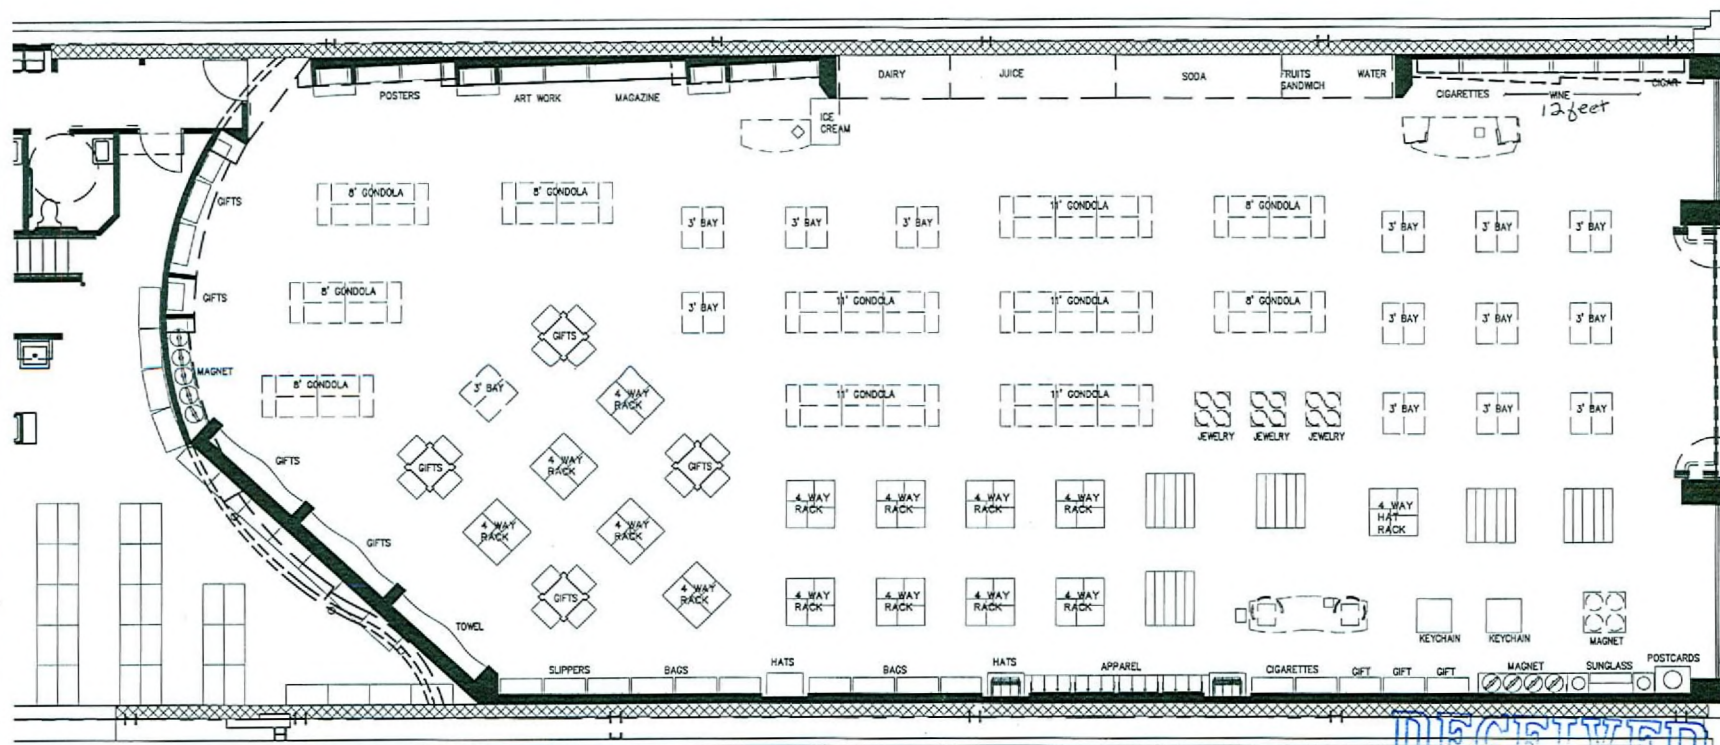

FLOOR FIXTURE PLAN

SCALE: 1/4" = 1'-0"

RQR-33655
04-15-09 CC

RECEIVED
FEB 27 2009