



PLANNING & DEVELOPMENT DEPARTMENT

STATEMENT OF FINANCIAL INTEREST

Case Number: VAR-33989 APN: 162-05-115-006Name of Property Owner: Sanarp Trust and Henry W & Shirley A Sanchez TRSName of Applicant: Same as OwnerName of Representative: Jeff Grover Design/Jeff Grover

To the best of your knowledge, does the Mayor or any member of the City Council or Planning Commission have any financial interest in this or any other property with the property owner, applicant, the property owner or applicant's general or limited partners, or an officer of their corporation or limited liability company?

☐ Yes☒ No

If yes, please indicate the member of the City Council or Planning Commission who is involved and list the name(s) of the person or persons with whom the City Official holds an interest. Also list the Assessor's Parcel Number if the property in which the interest is held is different from the case parcel.


City Official: _____

Partner(s): _____

APN: _____

Signature of Property Owner: Henry SanchezPrint Name: HENRY SANCHEZ


Subscribed and sworn before me

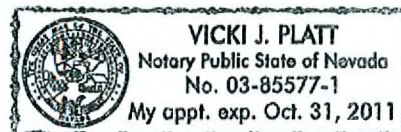This 26th day of March, 2009Vicki J. Platt
Notary Public in and for said County and State

→

**EXTERIOR
ELEVATIONS**

A4.01

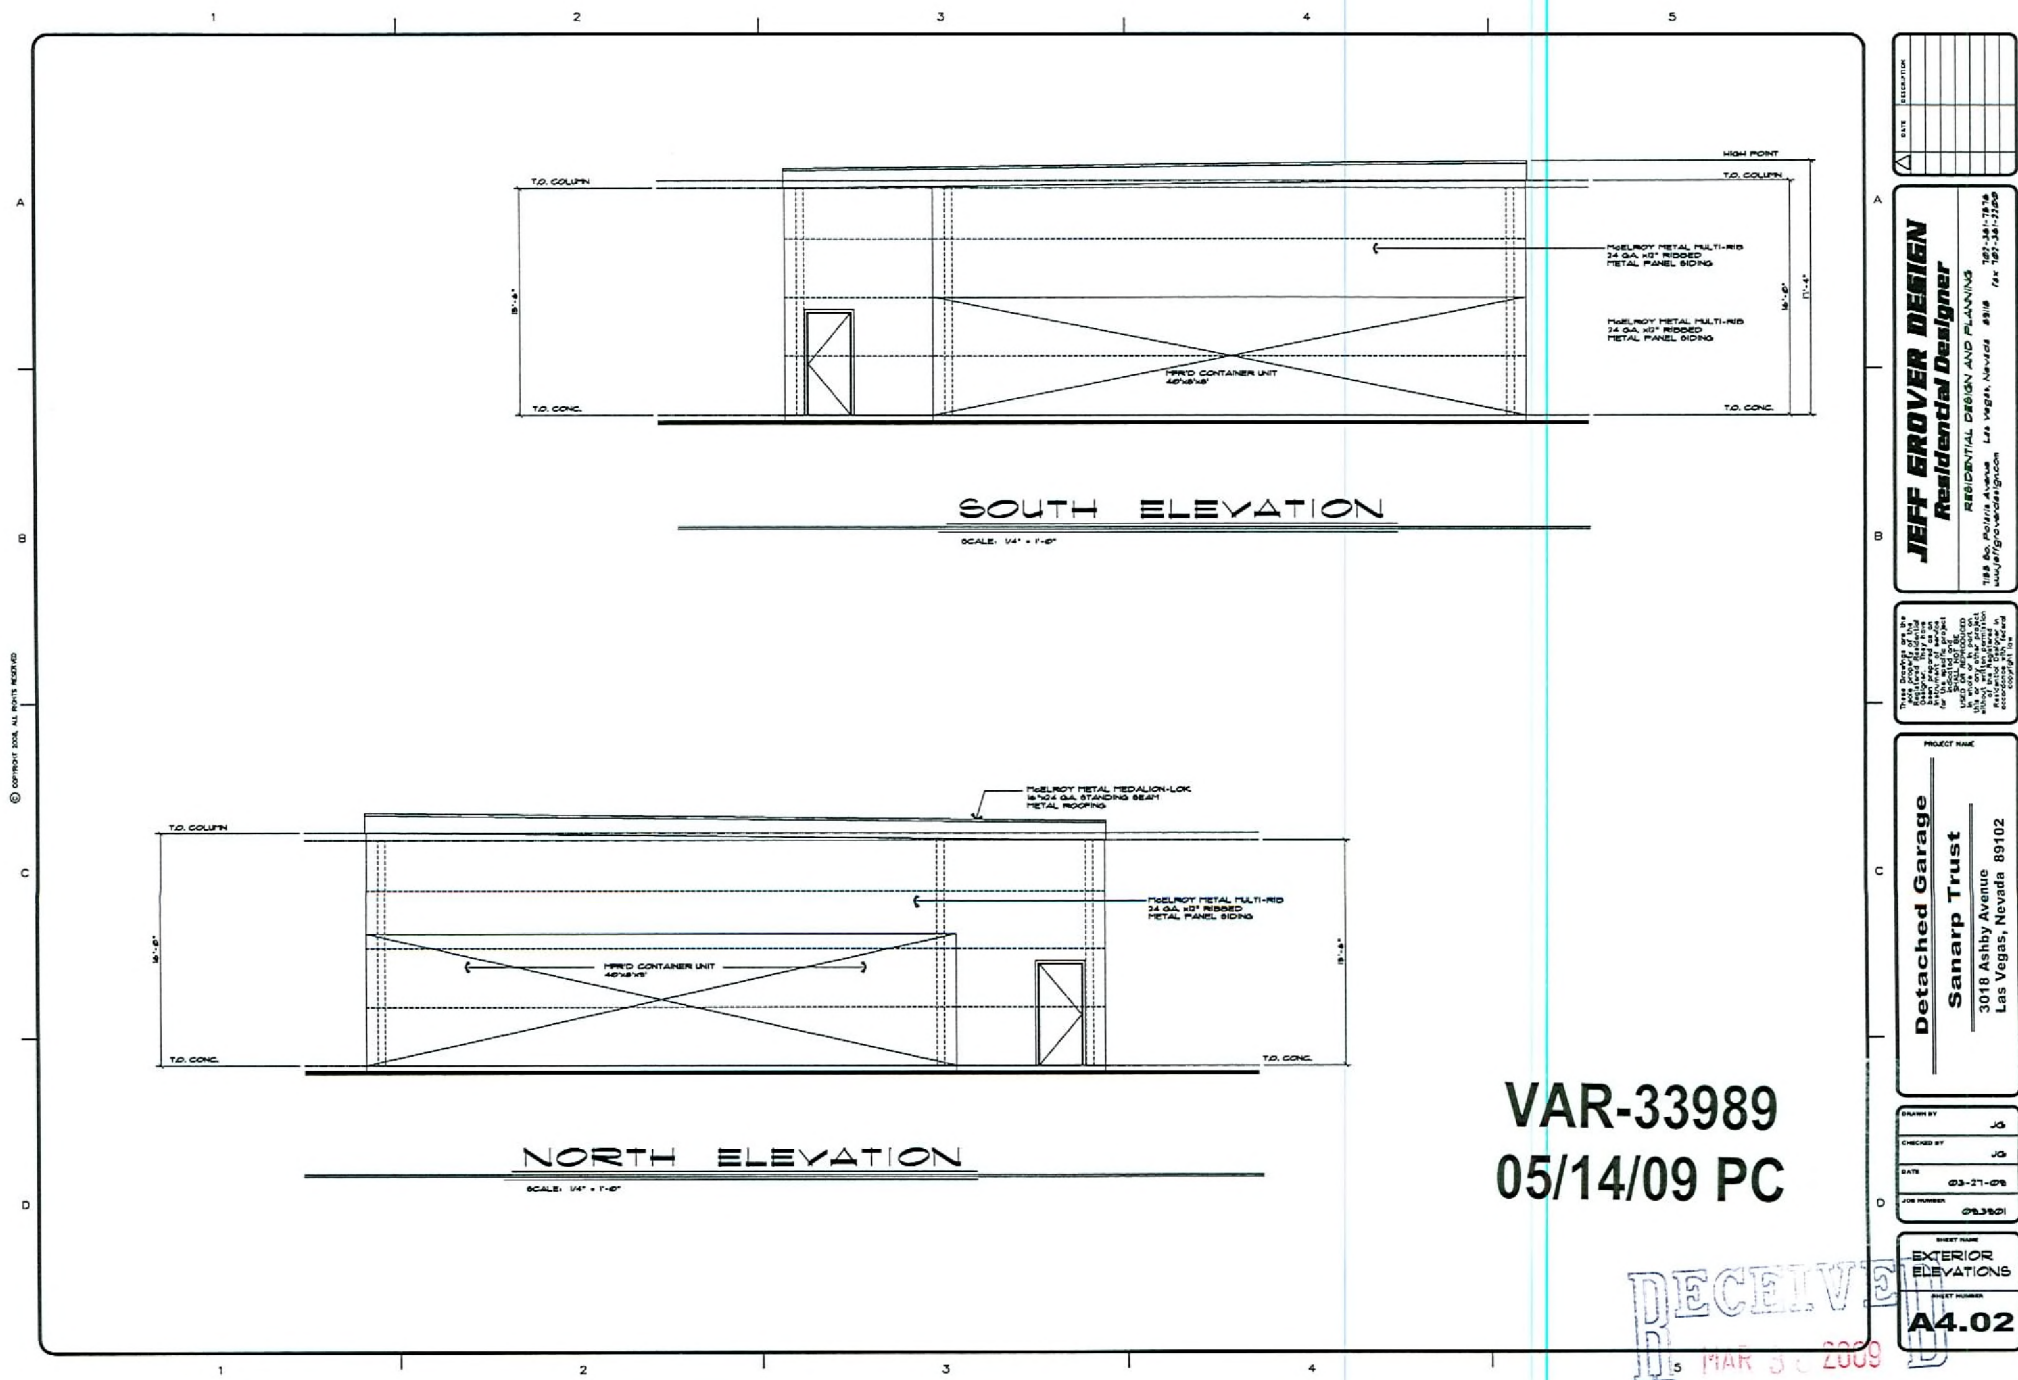

DATE	DESCRIPTION

JEFF GROVER DESIGN
Residential Designer

RESIDENTIAL DESIGN AND PLANNING
189 So. Polaris Avenue Las Vegas, Nevada 89108
702-341-7914
jeffgroverdesign.com

THIS DOCUMENT IS A PRELIMINARY DESIGN. IT IS NOT TO BE USED FOR CONSTRUCTION. ANY CHANGES TO THE DESIGN SHALL BE MADE BY THE DESIGNER. THE DESIGNER SHALL BE RESPONSIBLE FOR OBTAINING ALL NECESSARY PERMITS AND APPROVALS FROM THE APPROPRIATE AGENCIES.

PROJECT NAME
Detached Garage
Sanarp Trust
3018 Ashby Avenue
Las Vegas, Nevada 89102


DESIGNED BY	JG
CHECKED BY	JG
DATE	03-21-08
JOB NUMBER	0613001

SHEET NAME
EXTERIOR ELEVATIONS

SHEET NUMBER
A4.02

VAR-33989
05/14/09 PC

RECEIVED
MAR 30 2009

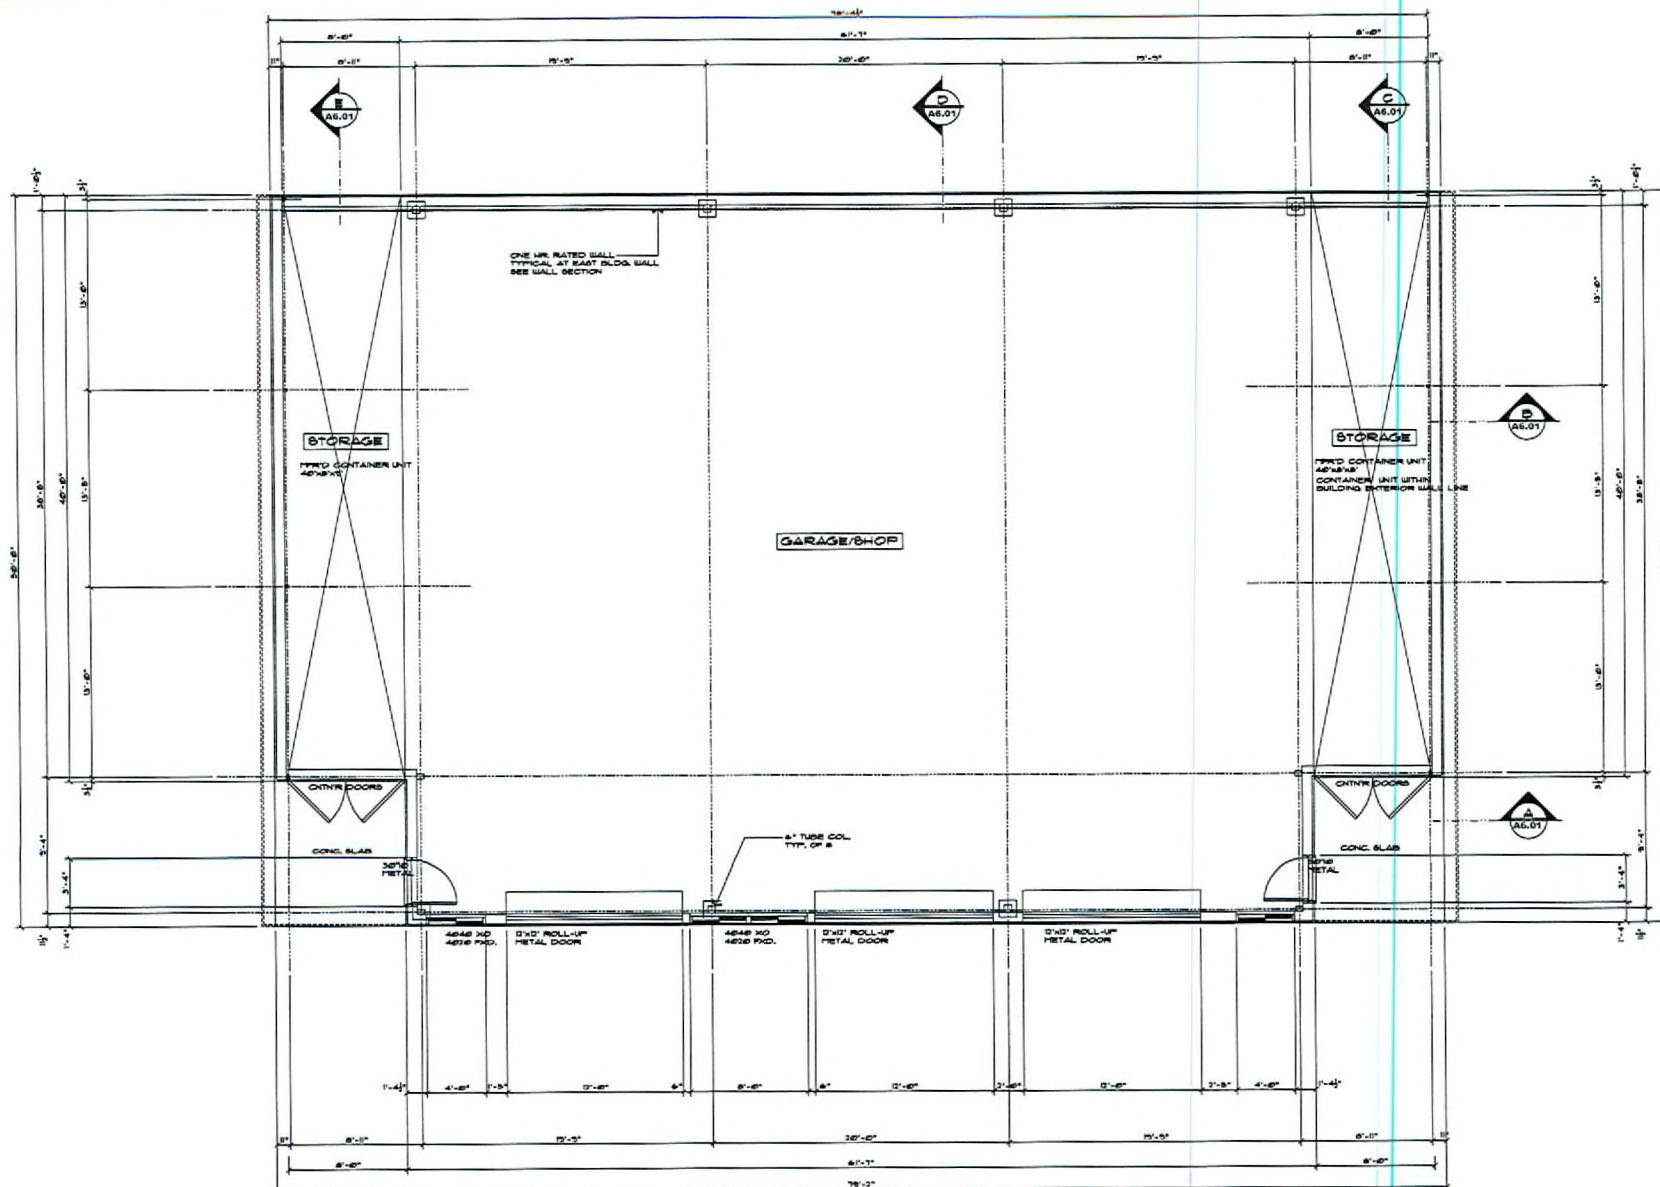

FLOOR PLAN

SCALE: 1/4" = 1'-0"

VAR-33989
05/14/09 PC

RECEIVED
MAR 30 2009

DATE	DESCRIPTION

JEFF GROVER DESIGN
Residential Designer

RESIDENTIAL DESIGN AND PLANNING
1888 So. Polaris Avenue Las Vegas, Nevada 89109
Tel: 702-361-1516 Fax: 702-361-3269
www.jeffgroverdesign.com

THIS DRAWING IS A PART OF A LARGER PROJECT. IT IS NOT TO BE USED SEPARATELY. IT IS THE PROPERTY OF JEFF GROVER DESIGN AND SHALL REMAIN THE PROPERTY OF JEFF GROVER DESIGN. NO PART OF THIS DRAWING IS TO BE REPRODUCED OR TRANSMITTED IN ANY FORM OR BY ANY MEANS, ELECTRONIC OR MECHANICAL, INCLUDING PHOTOCOPYING, RECORDING, OR BY ANY INFORMATION STORAGE AND RETRIEVAL SYSTEM, WITHOUT PERMISSION IN WRITING FROM JEFF GROVER DESIGN.

Detached Garage
Sanarp Trust
3018 Ashby Avenue
Las Vegas, Nevada 89102

DESIGNED BY	JG
CHECKED BY	JG
DATE	03-27-09
JOB NUMBER	033001

SHEET NAME	FLOOR PLAN
SHEET NUMBER	A3.01