




RECEIVED
MAY 26 2009



FIRST FLOOR PLAN
32,938 GSF

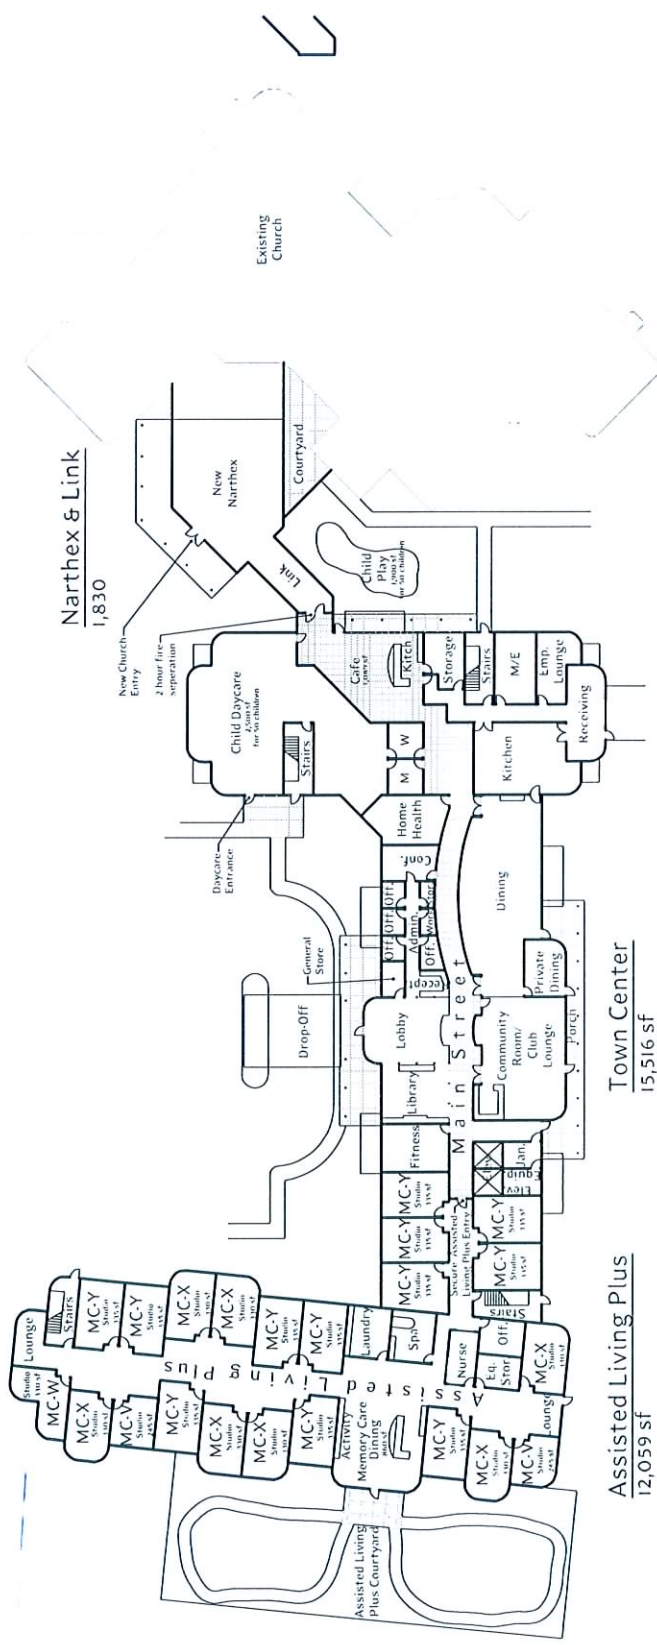

Assisted Living Plus
12,059 sf


Town Center
15,516 sf

Narthex & Link
1,830


Randal L. Peek
Architect
1255 Energy Park Drive
St. Paul, MN 55108-5118

The Lakes Lutheran Church
Senior Housing
Las Vegas, NV

Commission No. 21752-09035
Drawn by WL, LHH
Date 5/22/09
Sheet

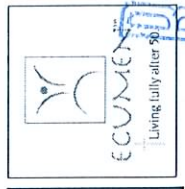

RECEIVED
MAY 26 2009

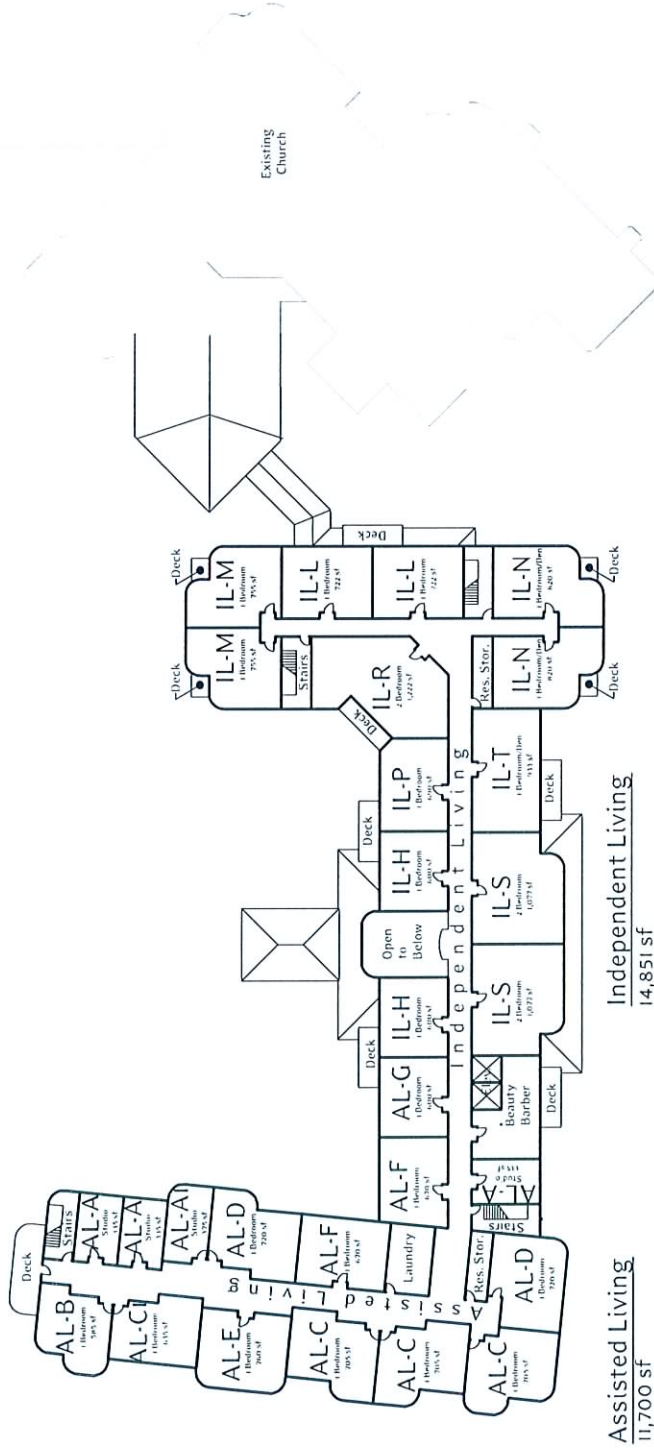


Randal L. Peek
Architect
1255 Energy Park Drive
St. Paul, MN 55108-5118

The Lakes Lutheran Church
Senior Housing
Las Vegas, NV

Commission No. 21752-09035
Drawn by W.L. L.H.
Date 5/22/09
Scale 1/8" = 1'-0"
Living fully after 50'

MAY 26 2009

SUP-34604
07/09/09 PC

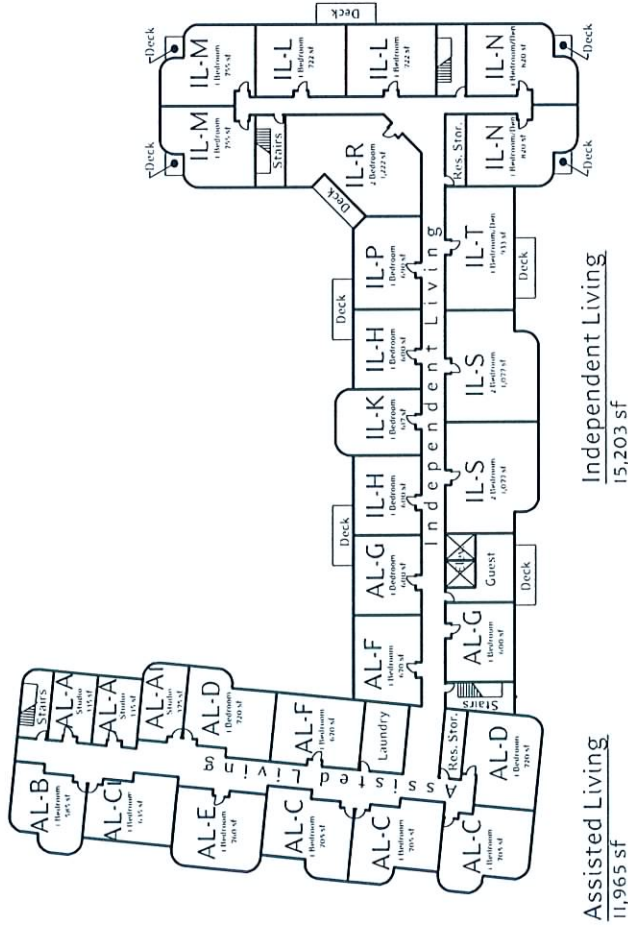

THIRD FLOOR PLAN
30,530 GSF

Randal L. Peek
Architect
1255 Energy Park Drive
St. Paul, MN 55108-5118


The Lakes Lutheran Church
Senior Housing
Las Vegas, NV

Commission No. 21752-09035
Drawn by WJ, LHH
Date 5/22/09
Sheet



SUP-34604
07/09/09 PC

MAY 26 2009

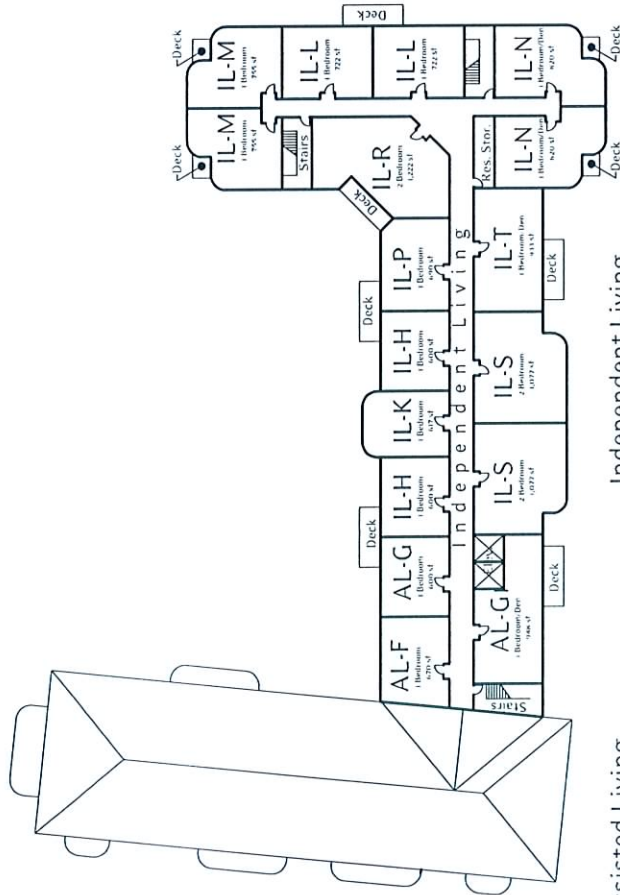

Assisted Living
2,218 sf

Independent Living
14,855 sf

FOURTH FLOOR PLAN

16,970 GSF



Randal L. Peek
Architect
1255 Energy Park Drive
St. Paul, MN 55108-5118

The Lakes Lutheran Church
Senior Housing
Las Vegas, NV

SUP-34604
07/09/09 PC



Commission No. 21752-09035
Drawn by WL LPH
Date 5/22/09
Sheet

Apartment Mix									
Independent Living									
Unit	Unit type	NSF	1st Floor	2nd Floor	3rd Floor	4th Floor	TOTAL	Total NSF	
H	1 Bedroom	600	2	2	2	2	6	3,600	
K	1 Bedroom	617	0	1	1	1	2	1,234	
L	1 Bedroom	722	2	2	2	2	6	4,332	
M	1 Bedroom	755	2	2	2	2	6	4,530	
N	1 Bedroom	820	2	2	2	2	6	4,920	
P	1 Bedroom	690	1	1	1	1	3	2,070	
R	2 Bedroom	1222	1	1	1	1	3	3,666	
S	2 Bedroom	1077	2	2	2	2	6	6,462	
T	1 Bedroom/Den	933	1	1	1	1	3	2,799	
	TOTAL:		13	14	14	14	41	33,613	
Assisted Living									
A	Studio	335	3	2	2	2	5	1,675	
A1	Studio	375	1	1	1	1	2	750	
B	1 Bedroom	585	1	1	1	1	2	1,170	
C	1 Bedroom	705	3	3	3	3	6	4,230	
C1	1 Bedroom	635	1	1	1	1	2	1,270	
D	1 Bedroom	720	2	2	2	2	4	2,880	
E	1 Bedroom	760	1	1	1	1	2	1,520	
F	1 Bedroom	670	2	2	2	2	4	3,350	
G	1 Bedroom	600	1	1	1	1	2	1,200	
GI	1 Bedroom/Den	948	0	0	0	0	0	0	
	TOTAL:		15	15	15	15	33	20,193	
Assisted Living Plus									
V	Studio	245	2	2	2	2	2	980	
W	Studio	330	1	1	1	1	1	330	
X	Studio	330	7	7	7	7	7	2,310	
Y	Studio	335	12	12	12	12	12	4,020	
	TOTAL:		22	22	22	22	22	7,150	
Square Footage / Function									
	1st Floor	2nd Floor	3rd Floor	4th Floor	TOTAL				
	Assisted Living Plus	12,059	11,965	2,218	25,883				
	Assisted Living	11,700	14,851	15,203	41,754				
	Independent Living	15,516	2,576	27,068	45,160				
	Town Center	2,576	2,576	2,576	7,728				
	Nurture & Link	30,151	26,551	27,068	83,770				
	TOTAL:	30,151	26,551	27,068	83,770				