



PLANNING & DEVELOPMENT DEPARTMENT

STATEMENT OF FINANCIAL INTEREST

Case Number: **VAR-33015** APN: 138-24-703-006

Name of Property Owner: Isani Razia and Sarihan Gunay

Name of Applicant: Metropolitan Homes

Name of Representative: Maren Parry, Ballard Spahr Andrews & Ingersoll

To the best of your knowledge, does the Mayor or any member of the City Council or Planning Commission have any financial interest in this or any other property with the property owner, applicant, the property owner or applicant's general or limited partners, or an officer of their corporation or limited liability company?

 Yes

 X No

If yes, please indicate the member of the City Council or Planning Commission who is involved and list the name(s) of the person or persons with whom the City Official holds an interest. Also list the Assessor's Parcel Number if the property in which the interest is held is different from the case parcel.

City Official: _____

Partner(s): _____

APN: _____

Signature of Property Owner: _____
Print Name: Gunay Sarhan

Subscribed and sworn before me

This 11 day of December, 2008

Notary Public in and for said County and State

Broward, Florida








FIRST FLOOR PLAN
1841 N. DECATUR BLVD.
LAS VEGAS, NV

THIS DRAWING IS THE PROPERTY OF DENNIS E. RUSK ARCHITECT, L.L.C. AND IS NOT TO BE REPRODUCED OR TRANSMITTED IN ANY FORM OR BY ANY MEANS, ELECTRONIC OR MECHANICAL, INCLUDING PHOTOCOPYING, RECORDING, OR BY ANY INFORMATION STORAGE AND RETRIEVAL SYSTEM, WITHOUT THE WRITTEN PERMISSION OF DENNIS E. RUSK ARCHITECT, L.L.C.

DATE: 02/26/09
PROJECT: 1841 N. DECATUR BLVD.
SHEET: 1841-01
DRAWN BY: J. RUSK
CHECKED BY: J. RUSK
APPROVED BY: J. RUSK

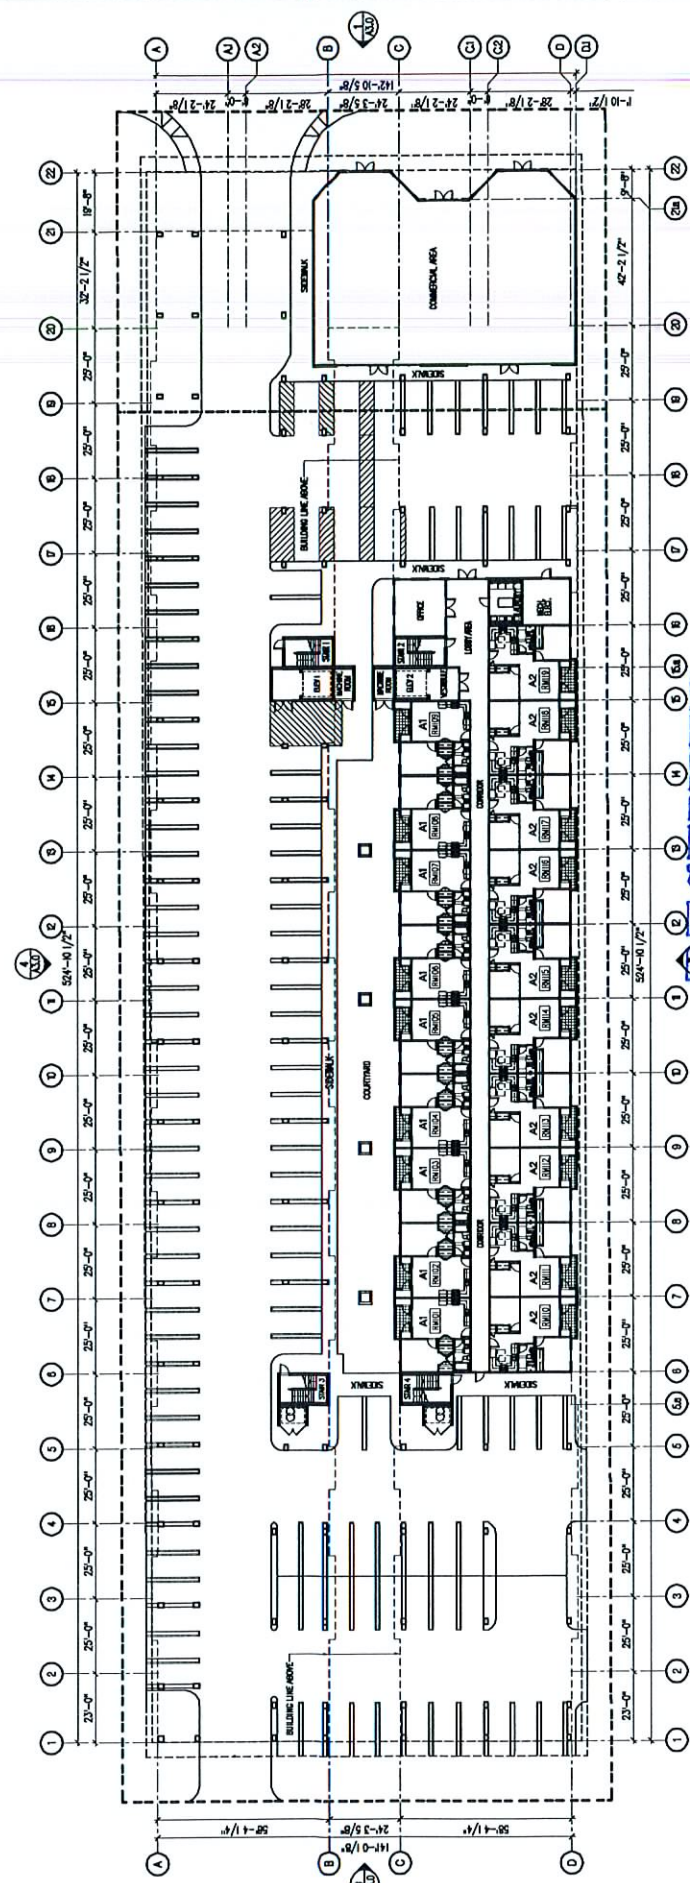

VAR-33015
FIRST FLOOR PLAN
SCALE: 1" = 20'-0"

RECEIVED
JAN 13 2009

02/26/09 PC




841 N. DECATUR BLVD.
LAS VEGAS, NV
BUILDING ELEVATIONS
DECATUR SENIOR HOUSING

REVISIONS
DATE
BY
REASON

DATE
BY
REASON


DATE
BY
REASON

DATE
BY
REASON

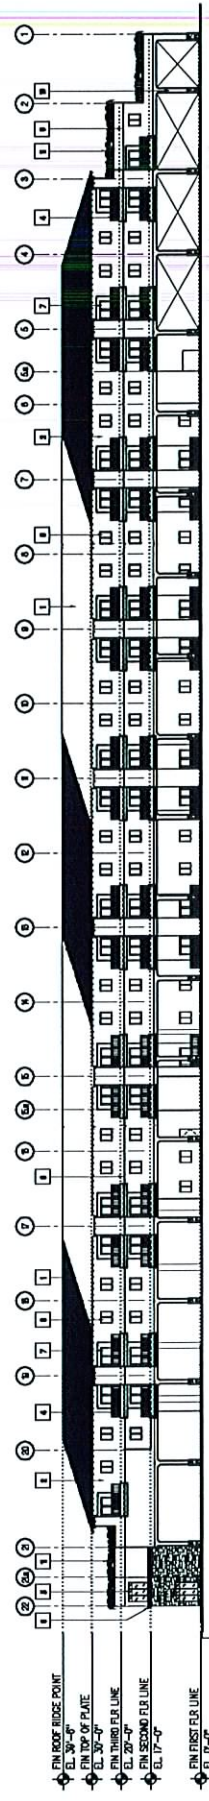


NORTH ELEVATION
SCALE: 1"=20'-0"

4

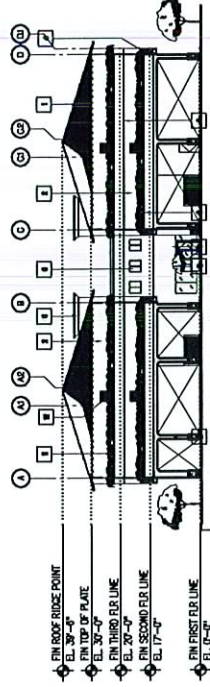


WEST ELEVATION
SCALE: 1"=20'-0"

3

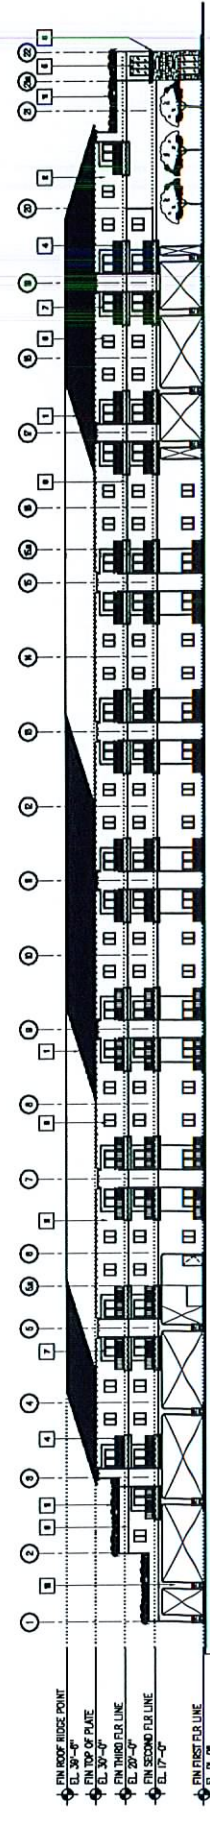

SOUTH ELEVATION
SCALE: 1"=20'-0"

2

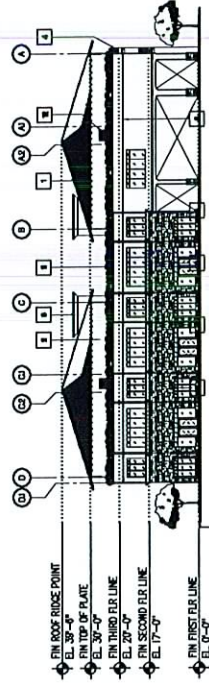

EAST ELEVATION
SCALE: 1"=20'-0"


1

RECEIVED
JAN 13 2009

KEYED NOTES: (ELEVATION)

- 1 CONCRETE ROOF TILES
- 2 7/8" THK STUCCO FINISH
- 3 CORNICE
- 4 RAILING
- 5 STORE FRONT W/ ALUMINUM FRAME
- 6 SLIDING WINDOW WITH ALUMINUM FRAME
- 7 SLIDING GLASS DOOR WITH ALUMINUM FRAME
- 8 METAL DOOR WITH STEEL FRAME
- 9 REVEAL LINE WITH FINISH STUCCO
- 10 LODGE STONES
- 11 PLANTERS

VAR-33015
02/26/09 PC

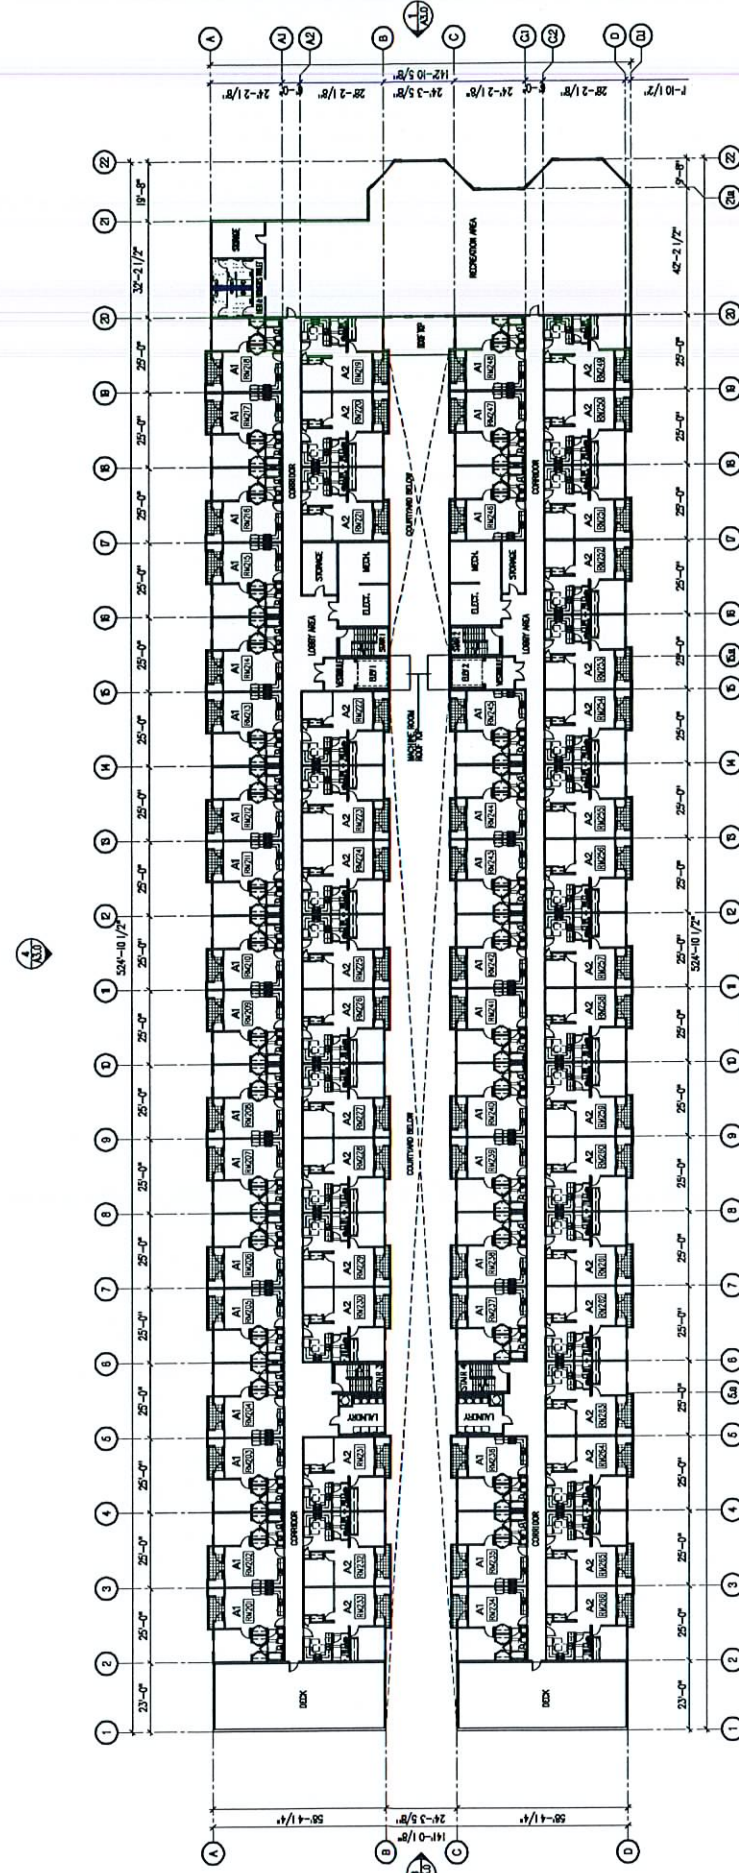

THIRD FLOOR PLAN

841 N DECATUR BLVD.
LAS VEGAS, NV

[illegible]

7900 JPLA

Date 1-8-08 Project No. 0800 Drawn By JCL Check By DEVARLA Sheet No.
--

A10b


VAR-33015

1
THIRD FLOOR PLAN
SCALE: 1" = 20'-0"

JAN 13 2009

02/26/09 PC

