



PLANNING & DEVELOPMENT DEPARTMENT

STATEMENT OF FINANCIAL INTEREST

Case Number: **EOT-35350** APN: 139-27-805-003, 139-27-812-017

Name of Property Owner: Cloudbreak Las Vegas LLC

Name of Applicant: Cloudbreak Las Vegas LLC

Name of Representative: Cloudbreak Las Vegas LLC

To the best of your knowledge, does the Mayor or any member of the City Council or Planning Commission have any financial interest in this or any other property with the property owner, applicant, the property owner or applicant's general or limited partners, or an officer of their corporation or limited liability company?

☐ Yes

☒ No

If yes, please indicate the member of the City Council or Planning Commission who is involved and list the name(s) of the person or persons with whom the City Official holds an interest. Also list the Assessor's Parcel Number if the property in which the interest is held is different from the case parcel.

City Official: _____

Partner(s): _____


APN: _____


Signature of Property Owner: 

Print Name: Ramon Bishop Manager

Subscribed and sworn before me Andrew M. Villarreal, Notary Public

This 15 day of July, 2009

 
Notary Public in and for said County and State

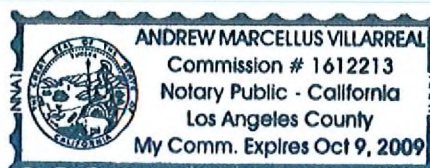

ACKNOWLEDGMENT

State of California
County of Los Angeles)

On July 15, 2009 before me, Andrew M. Villarreal, Notary Public
(insert name and title of the officer)

personally appeared Randall A. Bishop,
who proved to me on the basis of satisfactory evidence to be the person(s) whose name(s) is/~~are~~
subscribed to the within instrument and acknowledged to me that he/~~she/they~~ executed the same in
his/~~her/their~~ authorized capacity(ies), and that by his/~~her/their~~ signature(s) on the instrument the
person(s), or the entity upon behalf of which the person(s) acted, executed the instrument.


I certify under PENALTY OF PERJURY under the laws of the State of California that the foregoing
paragraph is true and correct.

WITNESS my hand and official seal.


Signature



(Seal)

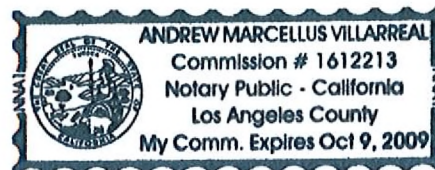

EOT-35350
09-16-09 CC

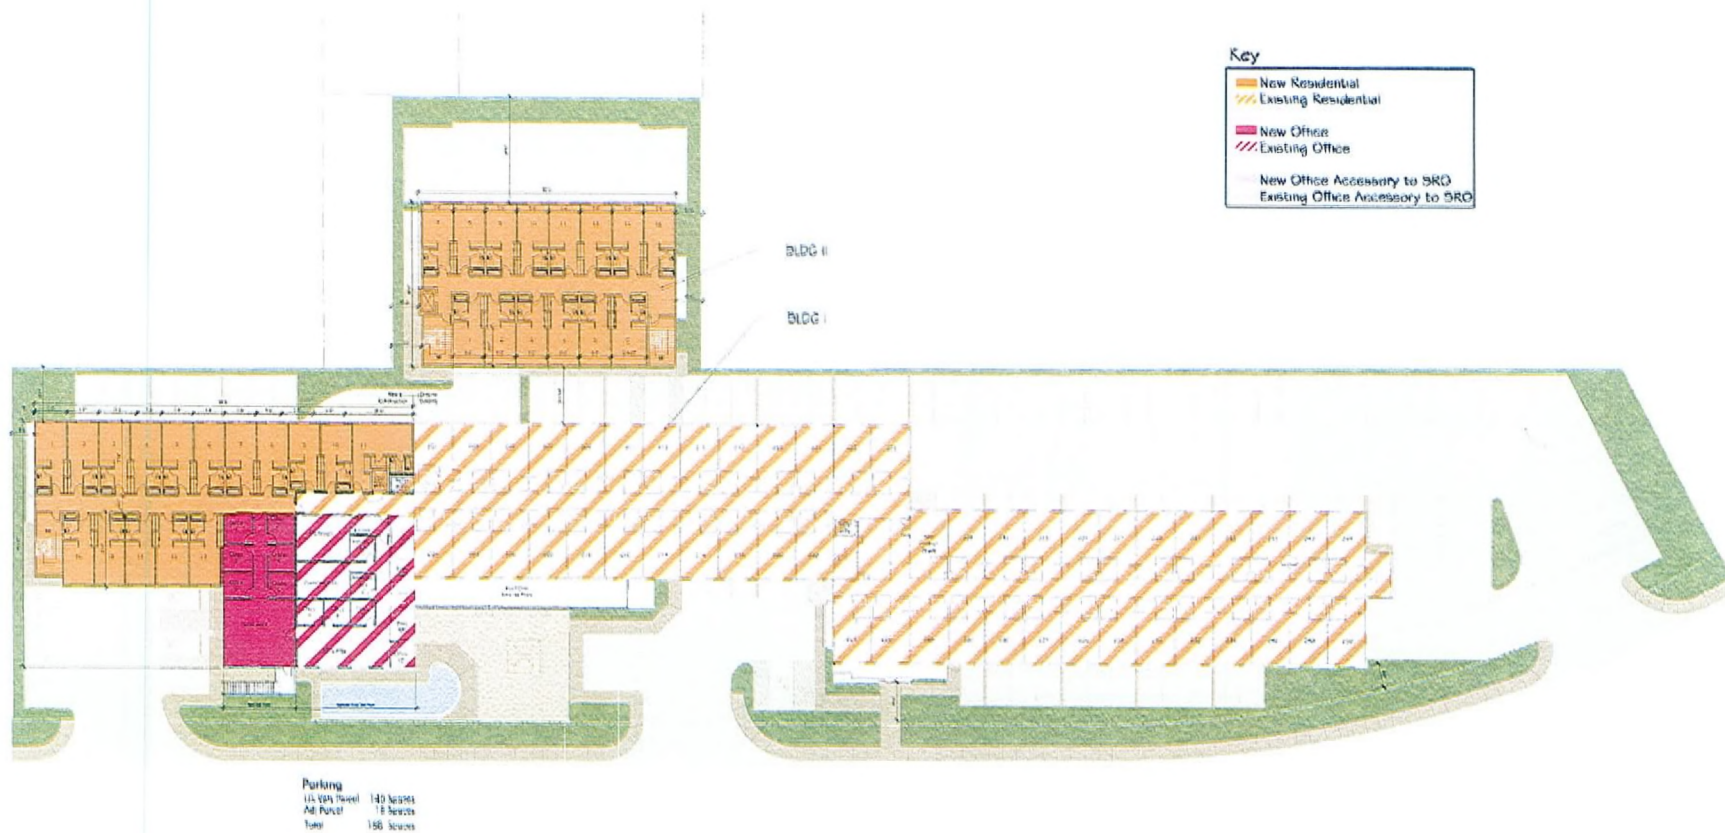

RECEIVED

JUL 27 2008



Conceptual 2nd Floor Plan

US Vets at the Meadows - Addition

Las Vegas, Nevada

Cloudbreak Las Vegas, LLC


EOT-35350
09-16-09 CC



F2

Key

- New Residential
- Existing Residential
- New Office
- Existing Office
- New Office Accessory to SRC
- Existing Office Accessory to SRC

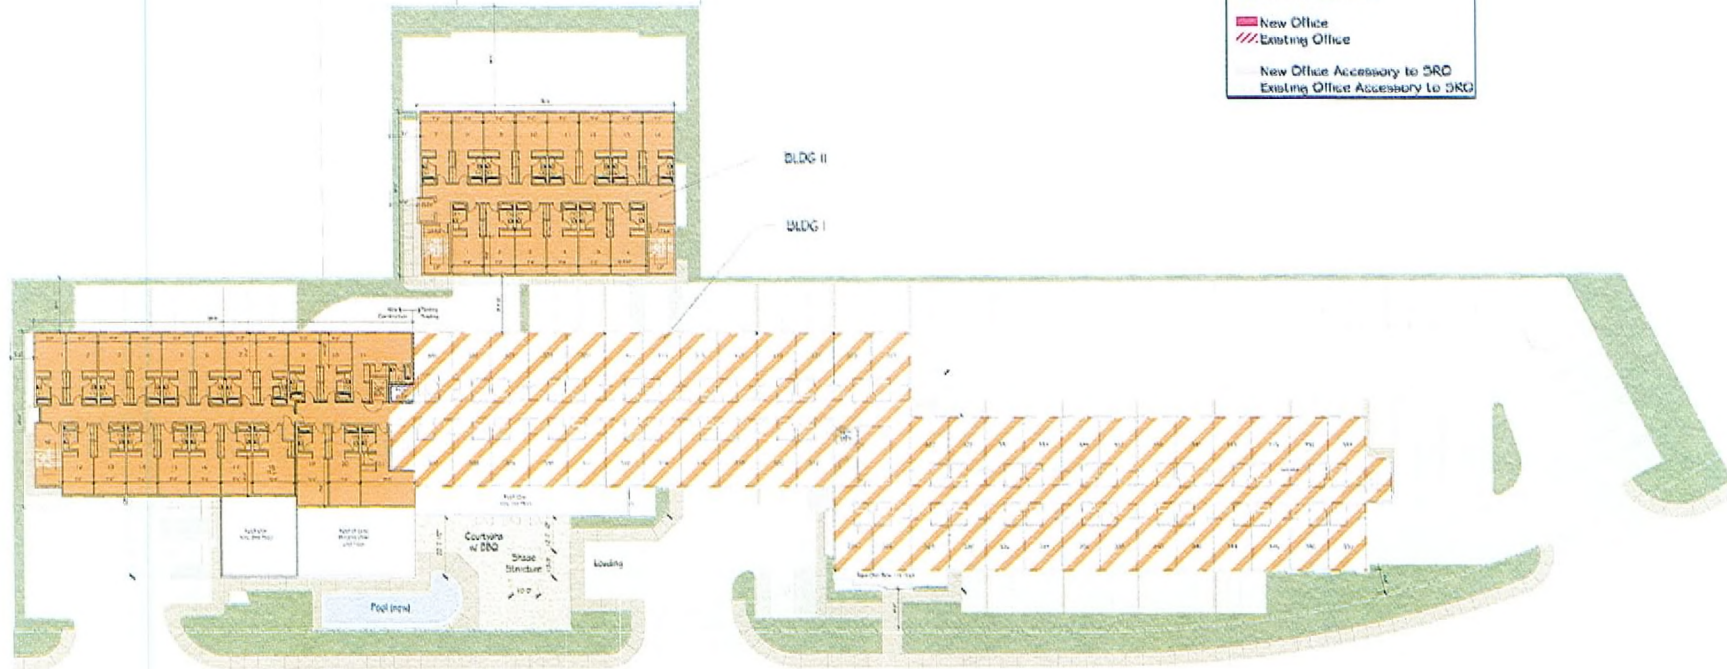

Parking
 US Vets Parking 140 Spaces
 Adj. Parking 18 Spaces
Total 158 Spaces

RECEIVED

JUL 27 2009

Conceptual 3rd Floor Plan

US Vets at the Meadows - Addition

Las Vegas, Nevada


EOT-35350
09-16-09 CC

Scale: 1" = 20'-0"
 Project # 905029 February 02, 2007




F3

Cloudbreak Las Vegas, LLC

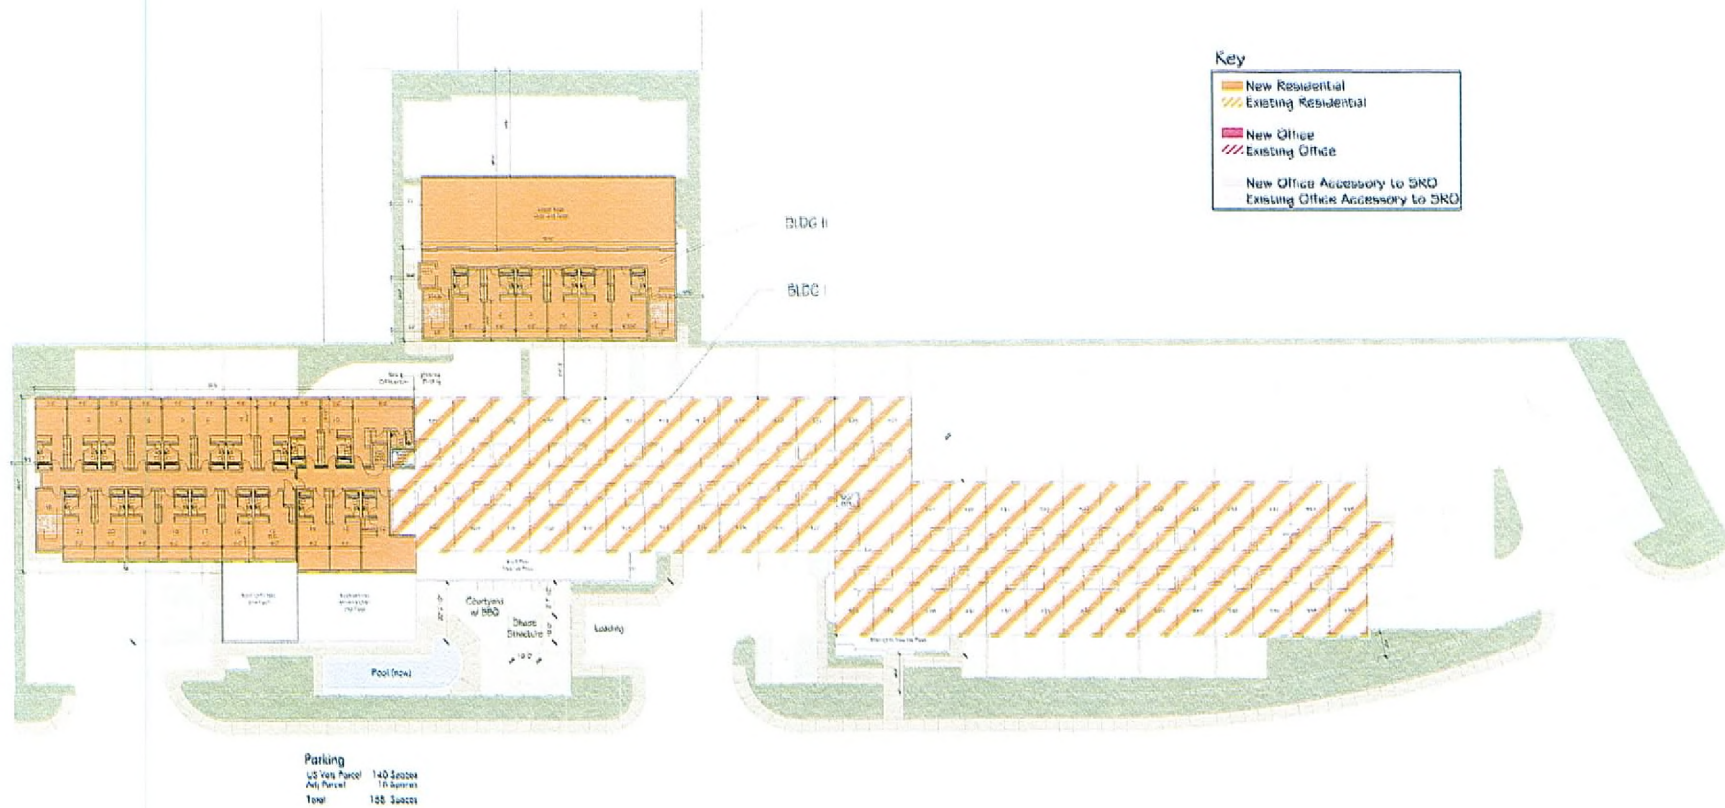

RECEIVED

JUL 27 2007

 

Conceptual 4th Floor Plan


US Vets at the Meadows - Addition

Las Vegas, Nevada

EOT-35350
09-16-09 CC



Cloudbreak Las Vegas, LLC

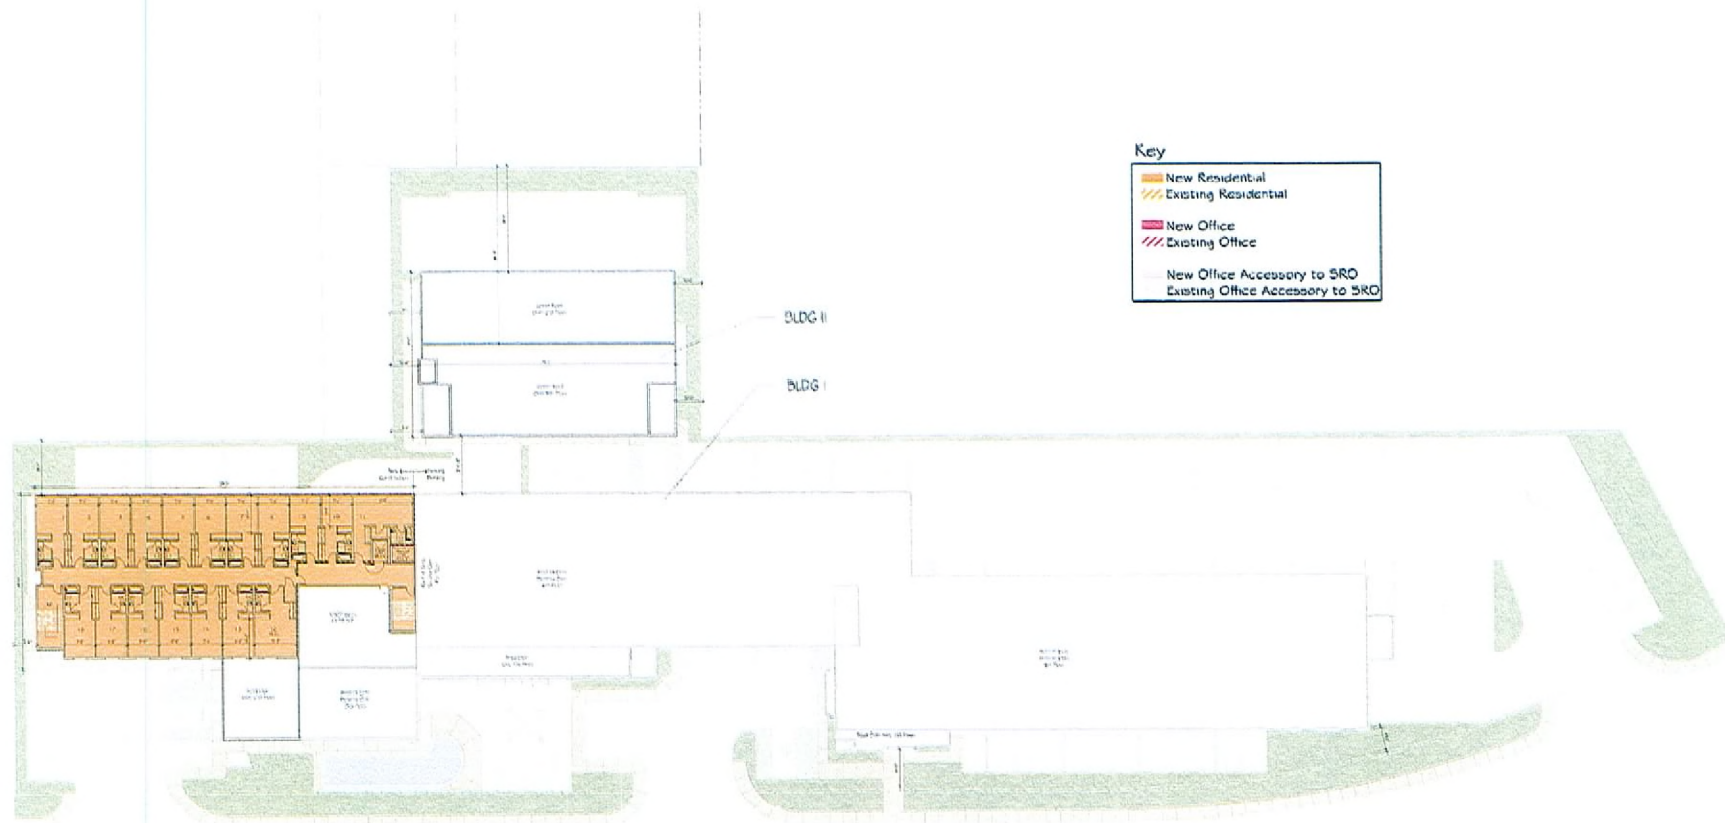

Key

	New Residential
	Existing Residential
	New Office
	Existing Office
	New Office Accessory to SRO
	Existing Office Accessory to SRO

Parking
 150 Spaces
 150 Spaces
 150 Spaces

RECEIVED

JUL 27 2009


Conceptual 5th Floor Plan

US Vets at the Meadows - Addition

Las Vegas, Nevada

EOT-35350

09-16-09 CC

 

Perlman

F5

Cloudbreak Las Vegas, LLC

