



PLANNING & DEVELOPMENT DEPARTMENT

STATEMENT OF FINANCIAL INTEREST

EOT-35351

Case Number: _____ APN: 139-27-805-003, 139-27-812-017

Name of Property Owner: Cloudbreak Las Vegas LLC

Name of Applicant: Cloudbreak Las Vegas LLC

Name of Representative: Cloudbreak Las Vegas LLC

To the best of your knowledge, does the Mayor or any member of the City Council or Planning Commission have any financial interest in this or any other property with the property owner, applicant, the property owner or applicant's general or limited partners, or an officer of their corporation or limited liability company?

☐ Yes

☒ No

If yes, please indicate the member of the City Council or Planning Commission who is involved and list the name(s) of the person or persons with whom the City Official holds an interest. Also list the Assessor's Parcel Number if the property in which the interest is held is different from the case parcel.

City Official: _____

Partner(s): _____

APN: _____

Signature of Property Owner: _____

Print Name: Andrew M. Villarreal

Subscribed and sworn before me Andrew M. Villarreal, Notary Public

This 15 day of July, 20 09

Andrew M. Villarreal
Notary Public in and for said County and State



ACKNOWLEDGMENT

State of California
County of Los Angeles)

On July 15, 2009 before me, Andrew M. Villarreal, Notary Public
(insert name and title of the officer)

personally appeared Randall A. Bishop,
who proved to me on the basis of satisfactory evidence to be the person(s) whose name(s) is/are
subscribed to the within instrument and acknowledged to me that he/she/they executed the same in
his/her/their authorized capacity(ies), and that by his/her/their signature(s) on the instrument the
person(s), or the entity upon behalf of which the person(s) acted, executed the instrument.

I certify under PENALTY OF PERJURY under the laws of the State of California that the foregoing
paragraph is true and correct.


WITNESS my hand and official seal.

Signature *Am Villarreal*

(Seal)



EOT-35351
09-16-09 CC

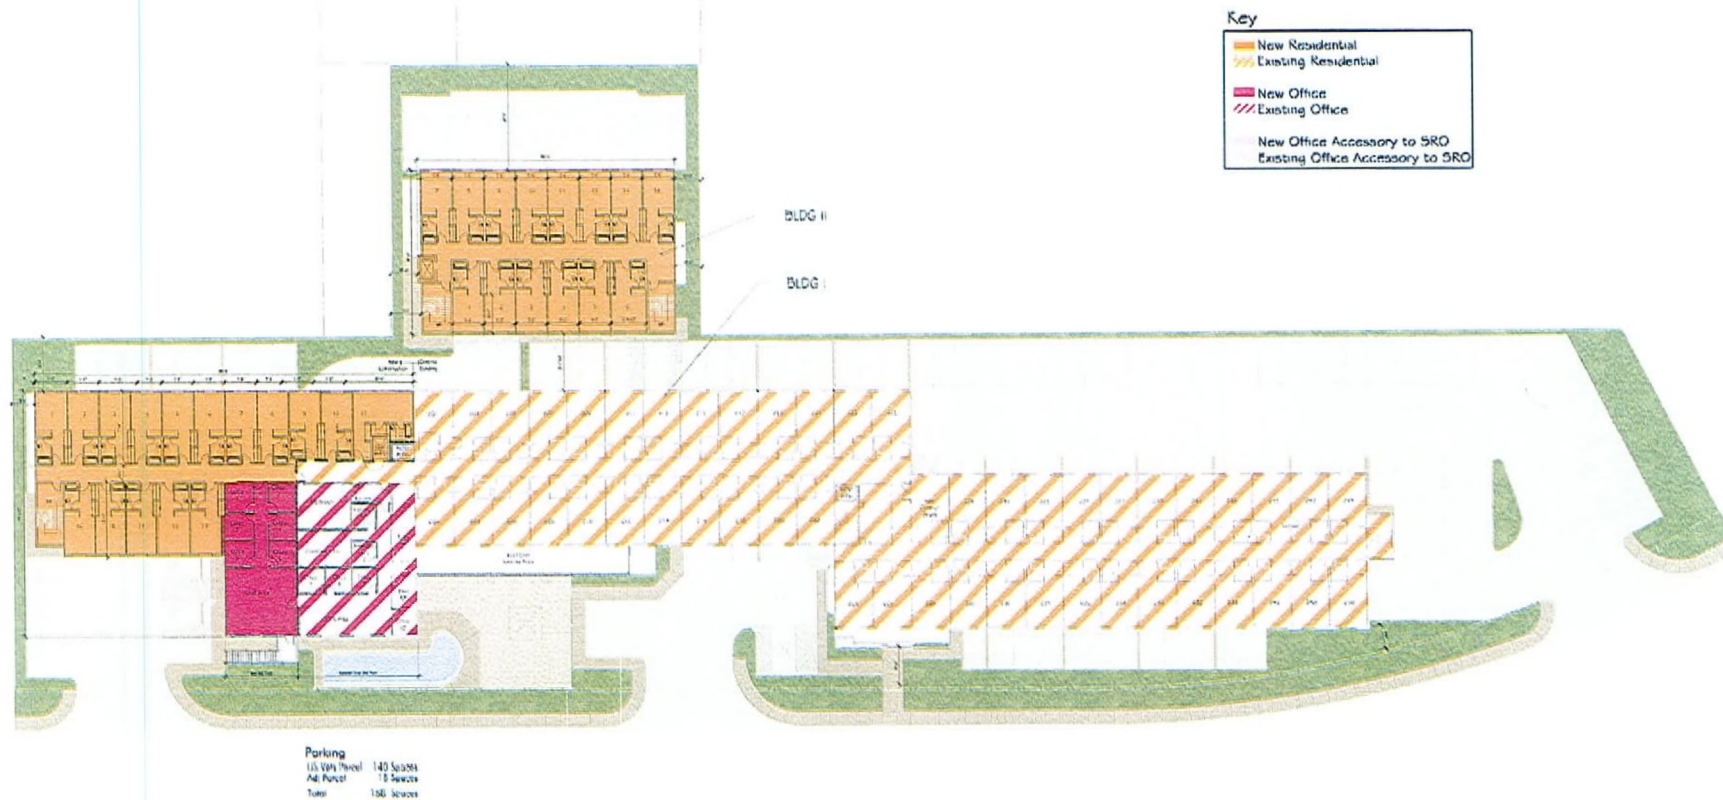



Conceptual 2nd Floor Plan

US Vets at the Meadows - Addition

Las Vegas, Nevada

EOT-35351
09-16-09 CC

 

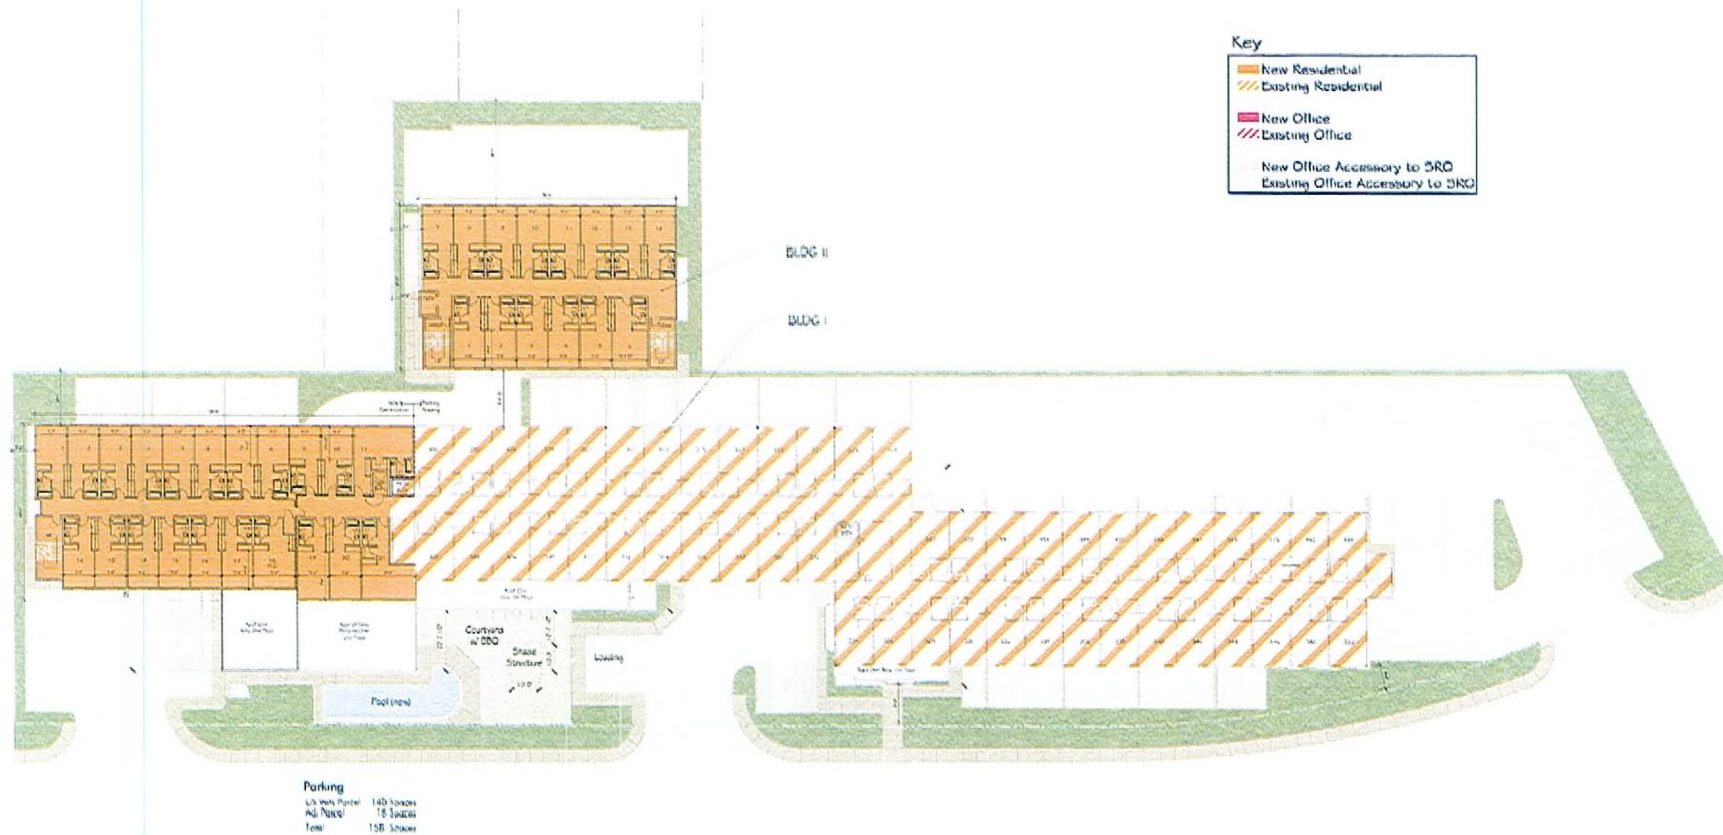

Conceptual 3rd Floor Plan

US Vets at the Meadows - Addition


Las Vegas, Nevada

EOT-35351
09-16-09 CC

Perlman

F3


Cloudbreak Las Vegas, LLC

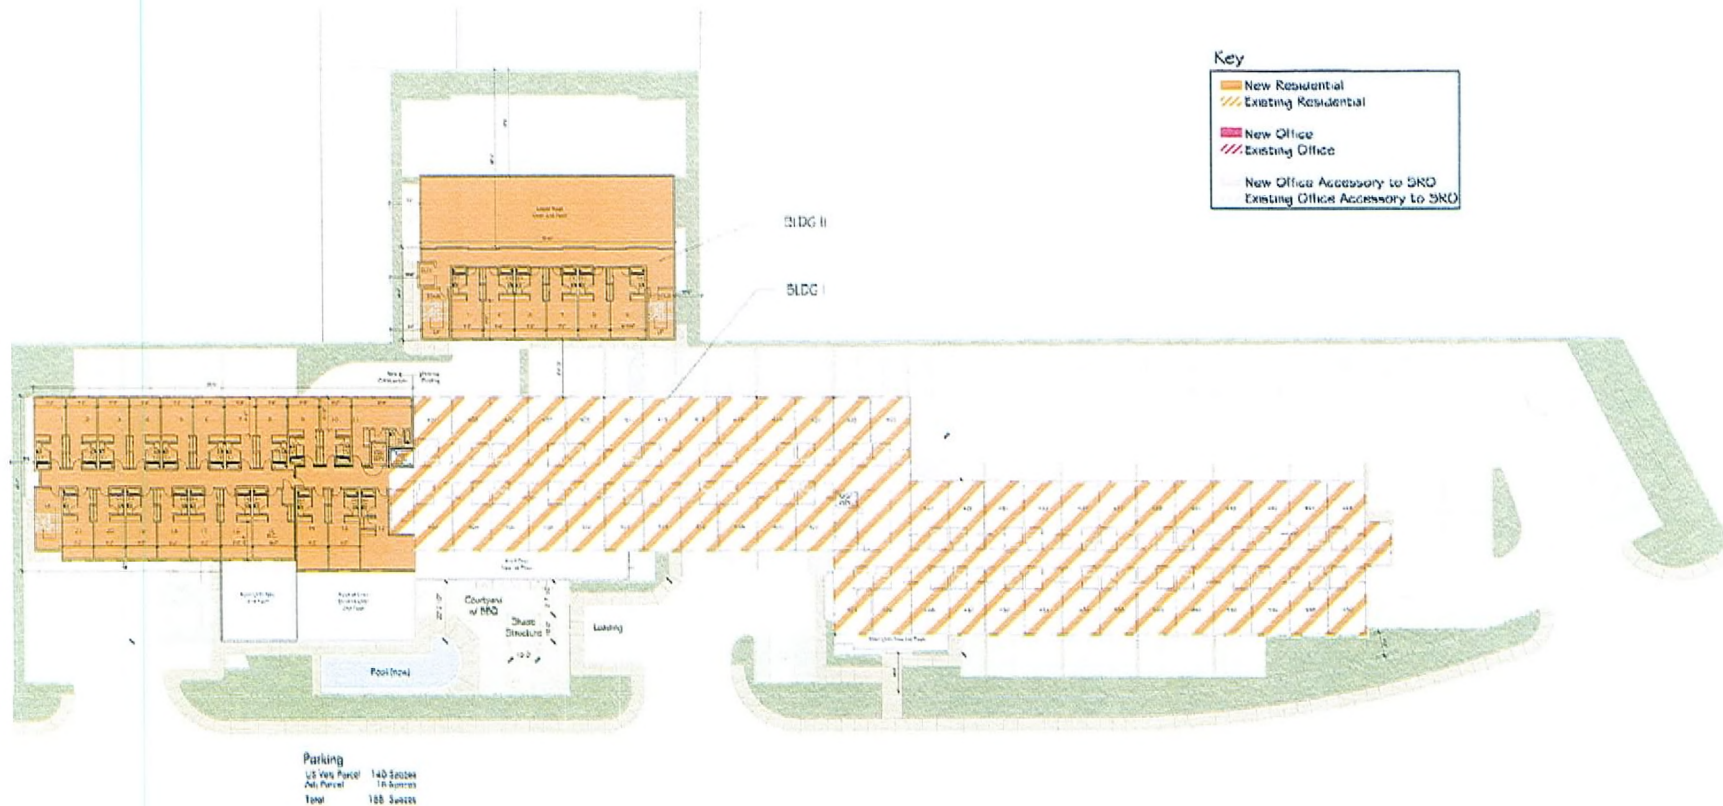


Conceptual 4th Floor Plan

US Vets at the Meadows - Addition

Las Vegas, Nevada

 

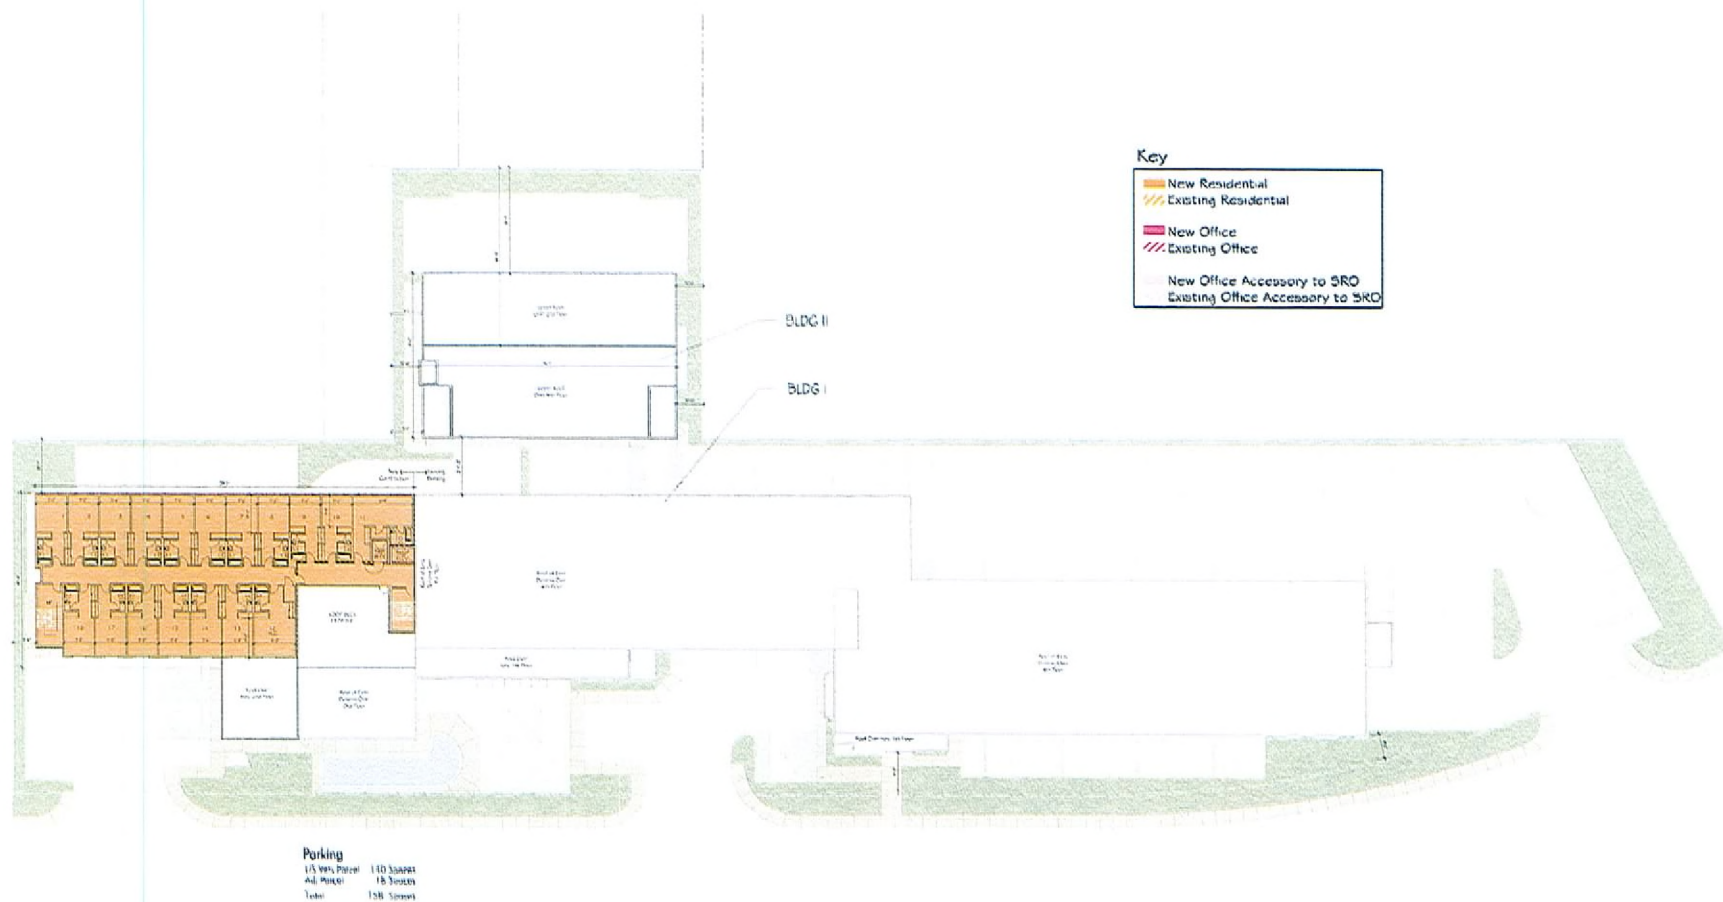


Conceptual 5th Floor Plan


US Vets at the Meadows - Addition

Las Vegas, Nevada

EOT-35351
09-16-09 CC

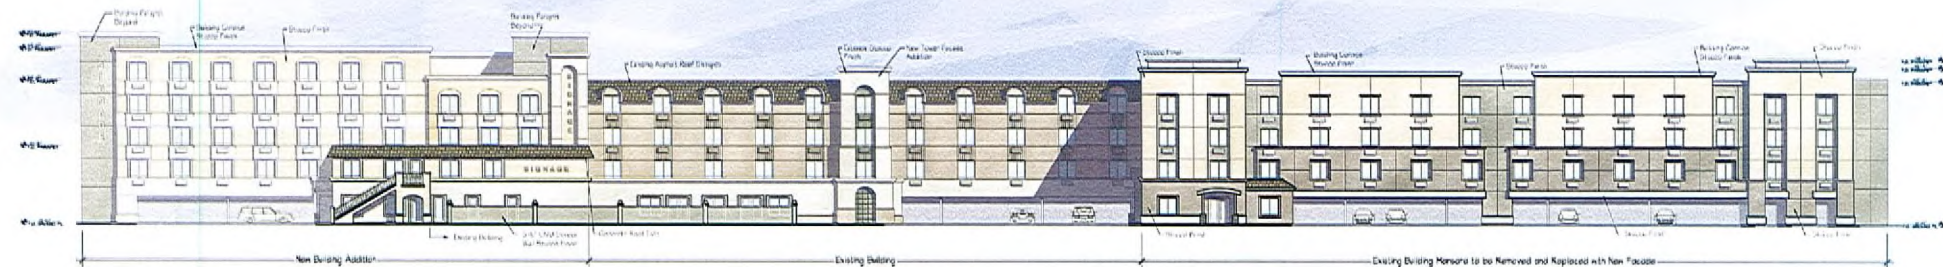


South Elevation

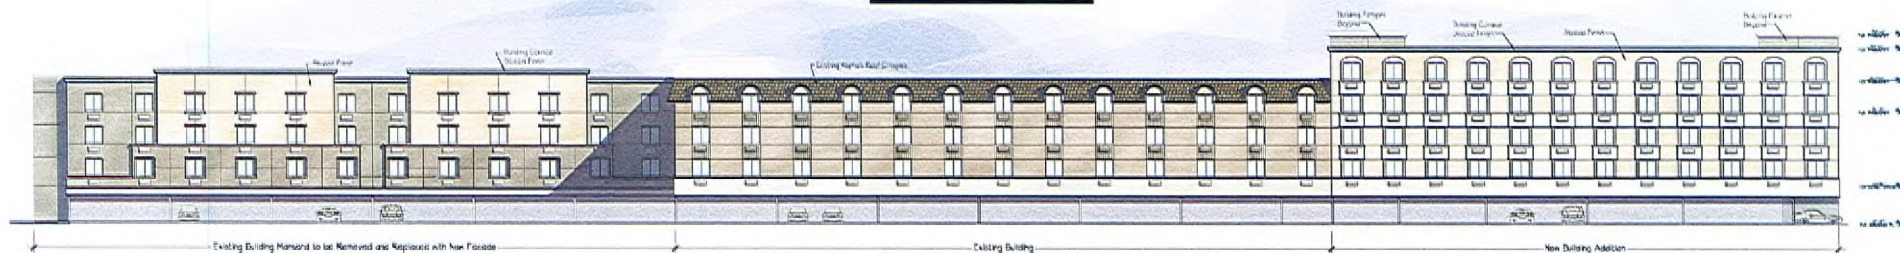

North Elevation



West Elevation

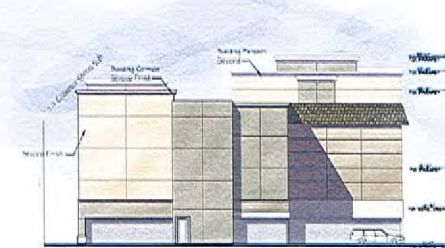

East Elevation

Conceptual Elevations Building 1

Cloudbreak Las Vegas, LLC

US Vets at the Meadows - Addition

Las Vegas, Nevada

EOT-35351
09-16-09 CC

Scale: 1/16" = 1'-0"
Project # 9C5029 June 20, 2007

Perlman E1a