



PLANNING & DEVELOPMENT DEPARTMENT

STATEMENT OF FINANCIAL INTEREST

Case Number: **EOT-35612** APN: 139-19-611-002

Name of Property Owner: O.R Investment Group, LLC

Name of Applicant: O.R Investment Group, LLC

Name of Representative: Arik Moav

To the best of your knowledge, does the Mayor or any member of the City Council or Planning Commission have any financial interest in this or any other property with the property owner, applicant, the property owner or applicant's general or limited partners, or an officer of their corporation or limited liability company?

☐ Yes

☒ No

If yes, please indicate the member of the City Council or Planning Commission who is involved and list the name(s) of the person or persons with whom the City Official holds an interest. Also list the Assessor's Parcel Number if the property in which the interest is held is different from the case parcel.

City Official: _____

Partner(s): _____

APN: _____

Signature of Property Owner: _____


Print Name: ARIK MOAV (Agent by POA)

Subscribed and sworn before me

This 13th day of August, 2009



Cheryl Ross

Notary Public in and for said County and State of Clark, NV

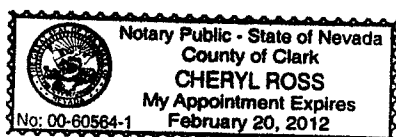



Suburbia

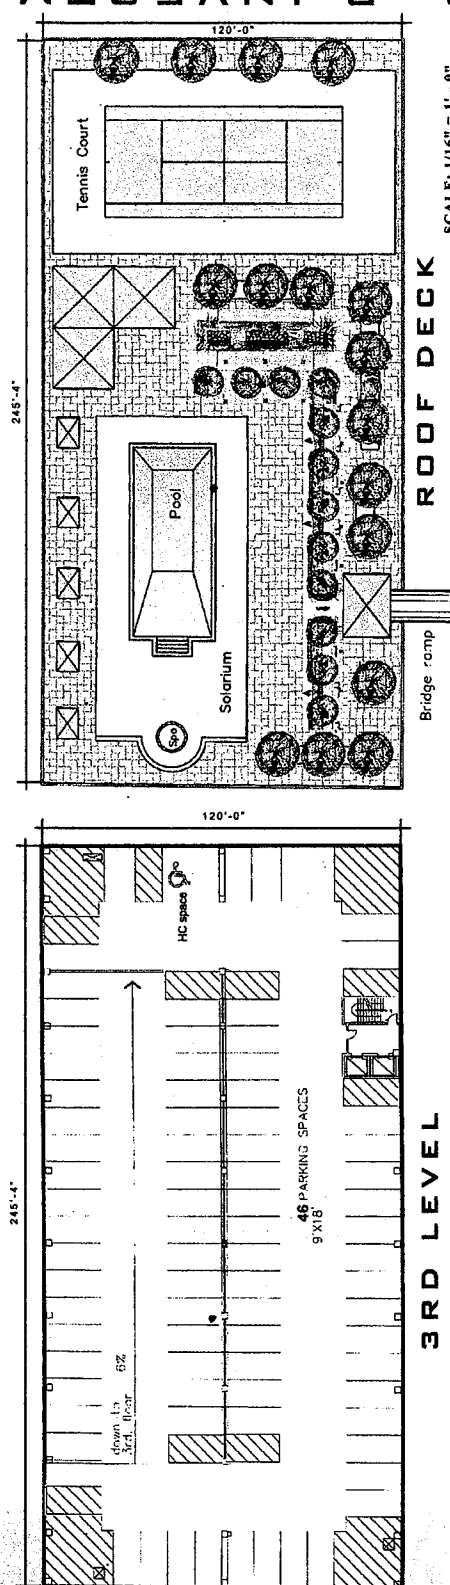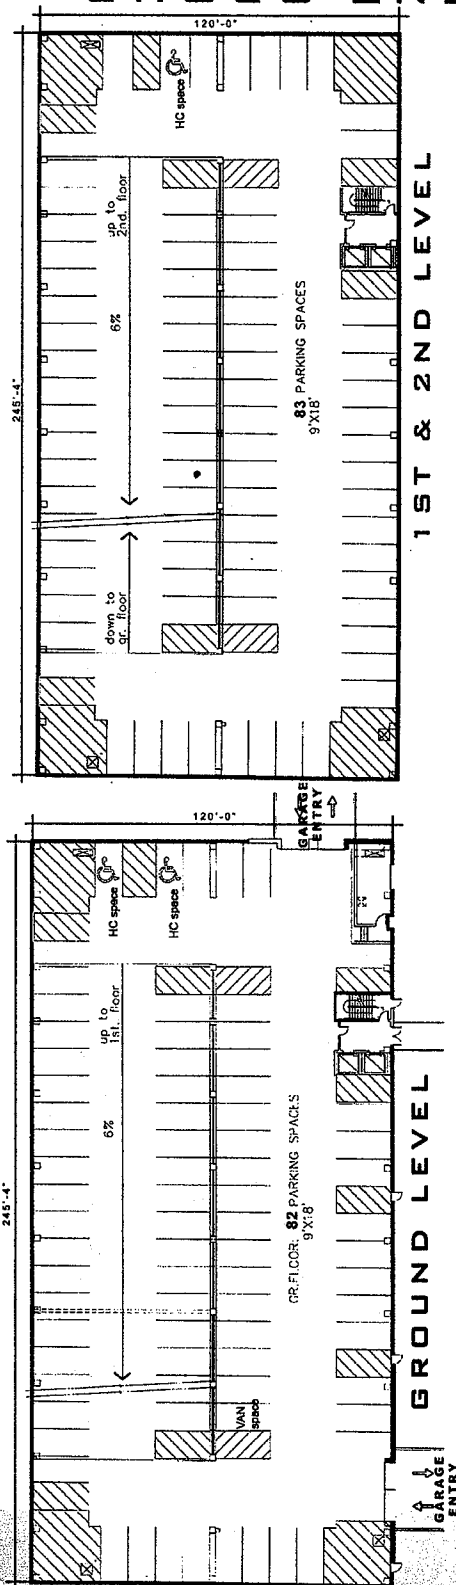

SCALE: 1/16" = 1' - 0"

THE ABOVE-REPRODUCED INFORMATION IS THE PROPERTY OF THE U.S. GOVERNMENT AND IS LOANED TO YOUR AGENCY; IT AND ITS CONTENTS ARE NOT TO BE DISTRIBUTED OUTSIDE YOUR AGENCY.

PACIFIC TOWERS

LAS VEGAS, NV

APRIL 27, 2005

875707

AUG 11 2009


EOT-35612

10-07-09 CC


FLOOR PLANS

Humphreys and Partners Architects, L.P.
5350 ALPHEA ROAD DALLAS, TEXAS 75245-8772 701.9836


O. R INVESTMENT GROUP

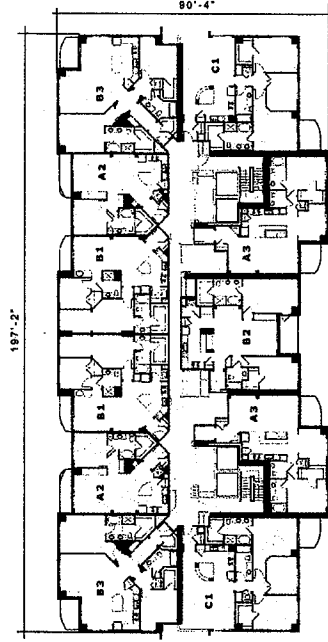


TYPICAL FLOOR

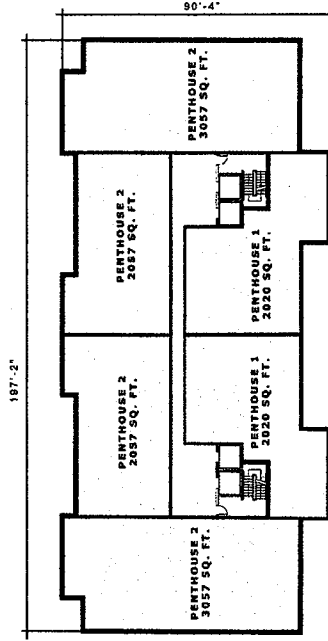

PENTHOUSE

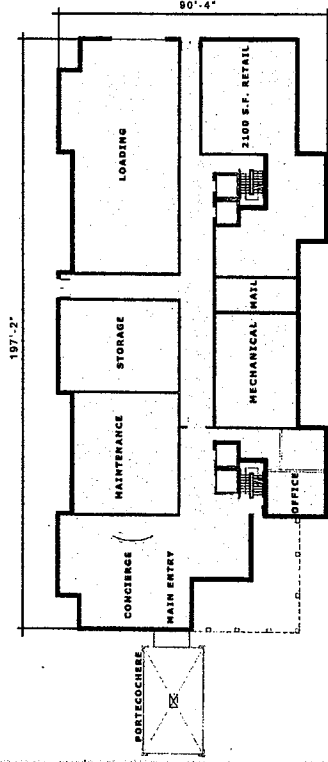

GROUND FLOOR

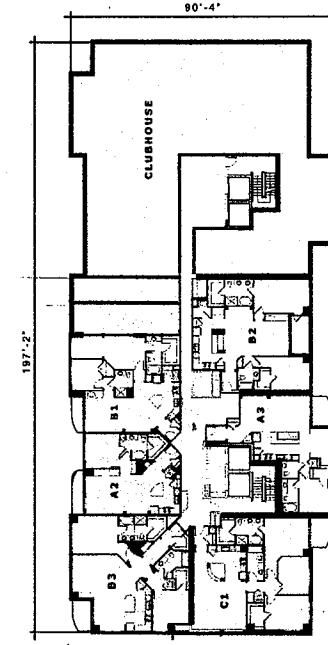

5TH FLOOR

SCALE: 1/16" = 1' - 0"

A 2007-10-10 HUPHREYS AND PARTNERS ARCHITECTS, L.P.
THE ARCHITECTS HAVE PREPARED THESE PLANS FOR THE PROJECT AND HAVE NOT CONDUCTED A VISUAL VERIFICATION OF THE PROJECT'S CONSTRUCTION. THE ARCHITECTS SHALL NOT BE RESPONSIBLE FOR ANY DISCREPANCIES BETWEEN THESE PLANS AND THE PROJECT'S CONSTRUCTION.

PACIFIC TOWERS

LAS VEGAS, NV

APRIL 27, 2005 HPA #04340

RECEIVED
MAY 14 2009

EOT-35612


10-07-09 CC

RECEIVED

TOWER ELEVATIONS

Humphreys and Partners Architects L.P.
5350 ALPHA ROAD DALLAS, TEXAS 75240-9727 701-9100

D. R. INVESTMENT GROUP

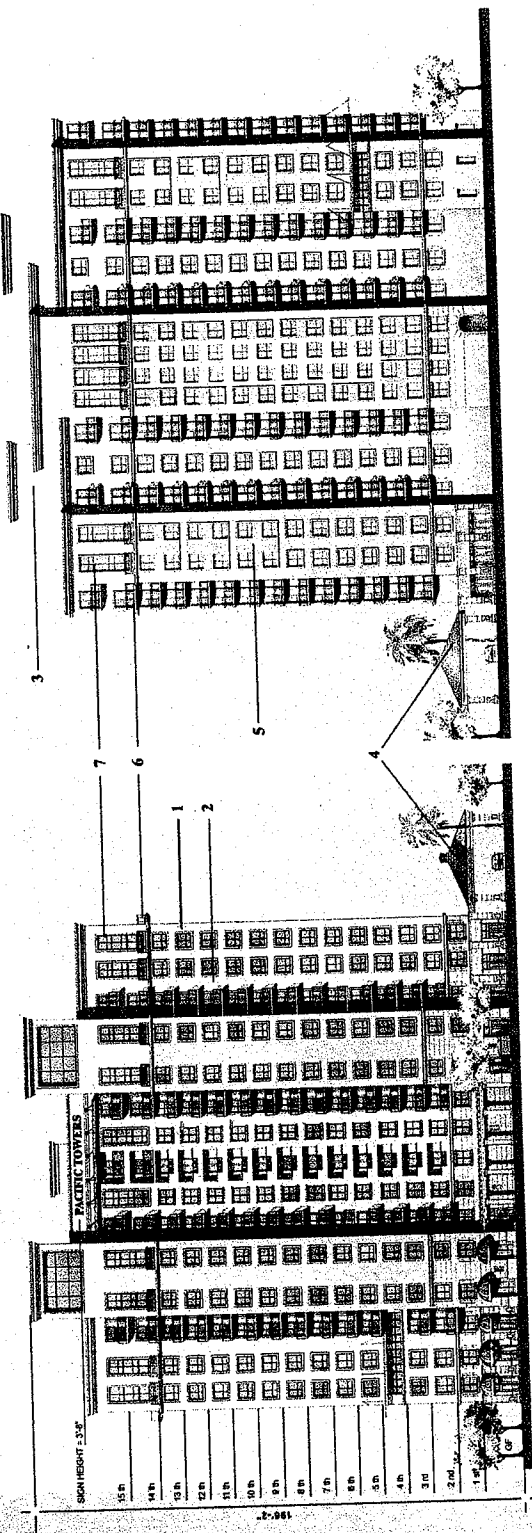

NORTH-EAST ELEVATION

SOUTH-WEST ELEVATION

SCALE: 1/2" = 1' - 0"
© 2005 BY HUMPHREYS AND PARTNERS ARCHITECTS, L.P.
THIS DRAWING IS A PART OF A SET OF DRAWINGS AND IS NOT TO BE USED SEPARATELY FROM THE ENTIRE SET.
NO PART OF THIS DRAWING IS TO BE REPRODUCED OR TRANSMITTED IN ANY FORM OR BY ANY MEANS, ELECTRONIC OR MECHANICAL, WITHOUT THE WRITTEN PERMISSION OF HUMPHREYS AND PARTNERS ARCHITECTS, L.P.

PACIFIC TOWERS

LAS VEGAS, NV.

APRIL 27, 2005 HPA #04340

RECEIVED
AUG 14 2009


EOT-35612
10-07-09 CC

RECEIVED
AUG 14 2009




Humbreys and Partners Architects, L.P.
5350 ALPHIA ROAD-DALLAS-TEXAS-75246-3721 9130

TOWER ELEVATIONS

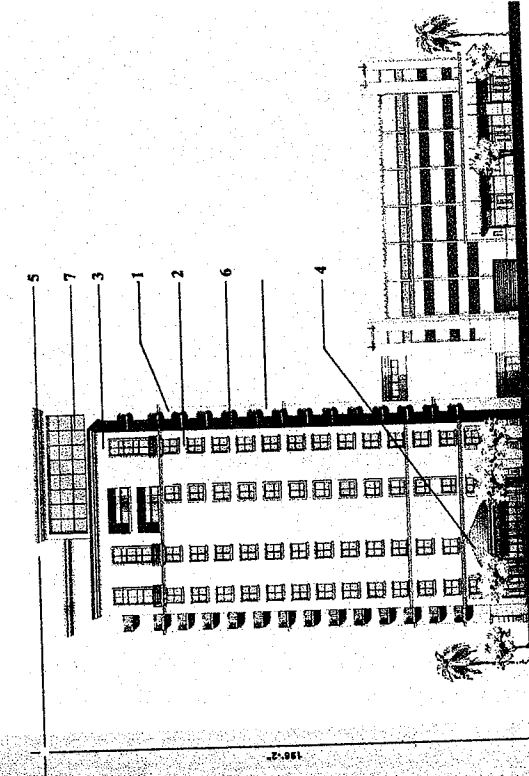

NORTH-WEST ELEVATION

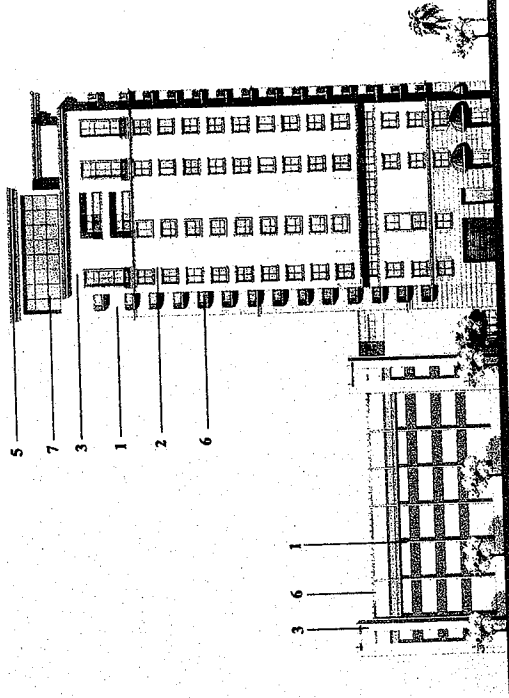

SOUTH-EAST ELEVATION

SCALE: 1/2" = 1'-0"
© 2005 BY HUMBREYS & PARTNERS ARCHITECTS, L.P.
ALL RIGHTS RESERVED. NO PART OF THIS DOCUMENT
MAY BE REPRODUCED OR TRANSMITTED IN ANY FORM
OR BY ANY MEANS, ELECTRONIC OR MECHANICAL,
INCLUDING PHOTOCOPYING, RECORDING, OR BY
ANY INFORMATION STORAGE AND RETRIEVAL SYSTEM,
WITHOUT PERMISSION IN WRITING FROM HUMBREYS & PARTNERS ARCHITECTS, L.P.

PACIFIC TOWERS

LAS VEGAS, NV.

APRIL 27, 2005 HPA #04340

EOT-35612
10-07-09 CC

RECEIVED
AUG 14 2009

RECEIVED

D. R. INVESTMENT GROUP