



PLANNING & DEVELOPMENT DEPARTMENT

STATEMENT OF FINANCIAL INTEREST

Case Number **EOT-35613** APN: 139-19-611-002

Name of Property Owner: O.R Investment Group, LLC

Name of Applicant: O.R Investment Group, LLC

Name of Representative: Arik Moav

To the best of your knowledge, does the Mayor or any member of the City Council or Planning Commission have any financial interest in this or any other property with the property owner, applicant, the property owner or applicant's general or limited partners, or an officer of their corporation or limited liability company?

☐ Yes

☒ No

If yes, please indicate the member of the City Council or Planning Commission who is involved and list the name(s) of the person or persons with whom the City Official holds an interest. Also list the Assessor's Parcel Number if the property in which the interest is held is different from the case parcel.

City Official: _____

Partner(s): _____

APN: _____

Signature of Property Owner: _____


Print Name: ARIK MOAV (Agent by POA)

Subscribed and sworn before me

This 13th day of August, 2009


Cheryl Ross

Notary Public in and for said County and State of Clark, NV


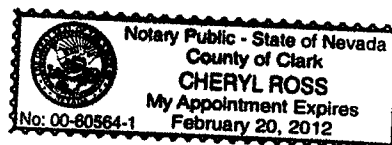


C2

C2

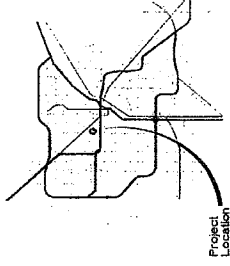


VICINITY MAP

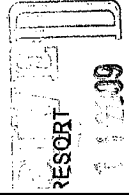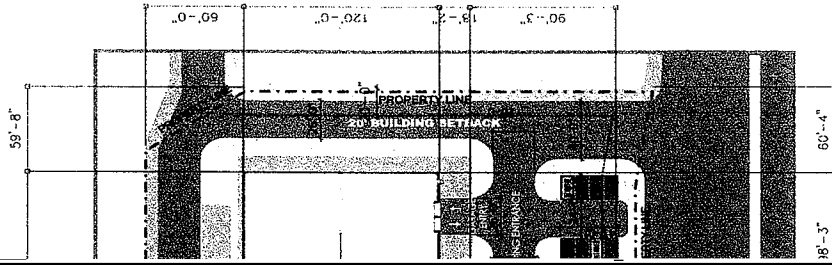

SCALE: 1" = 40' - 0"

Humphreys and Partners Architects, L.P.
 5350 ALPHABET ROAD DALLAS, TEXAS 75243-8722 767.5636

GARAGE PLANS

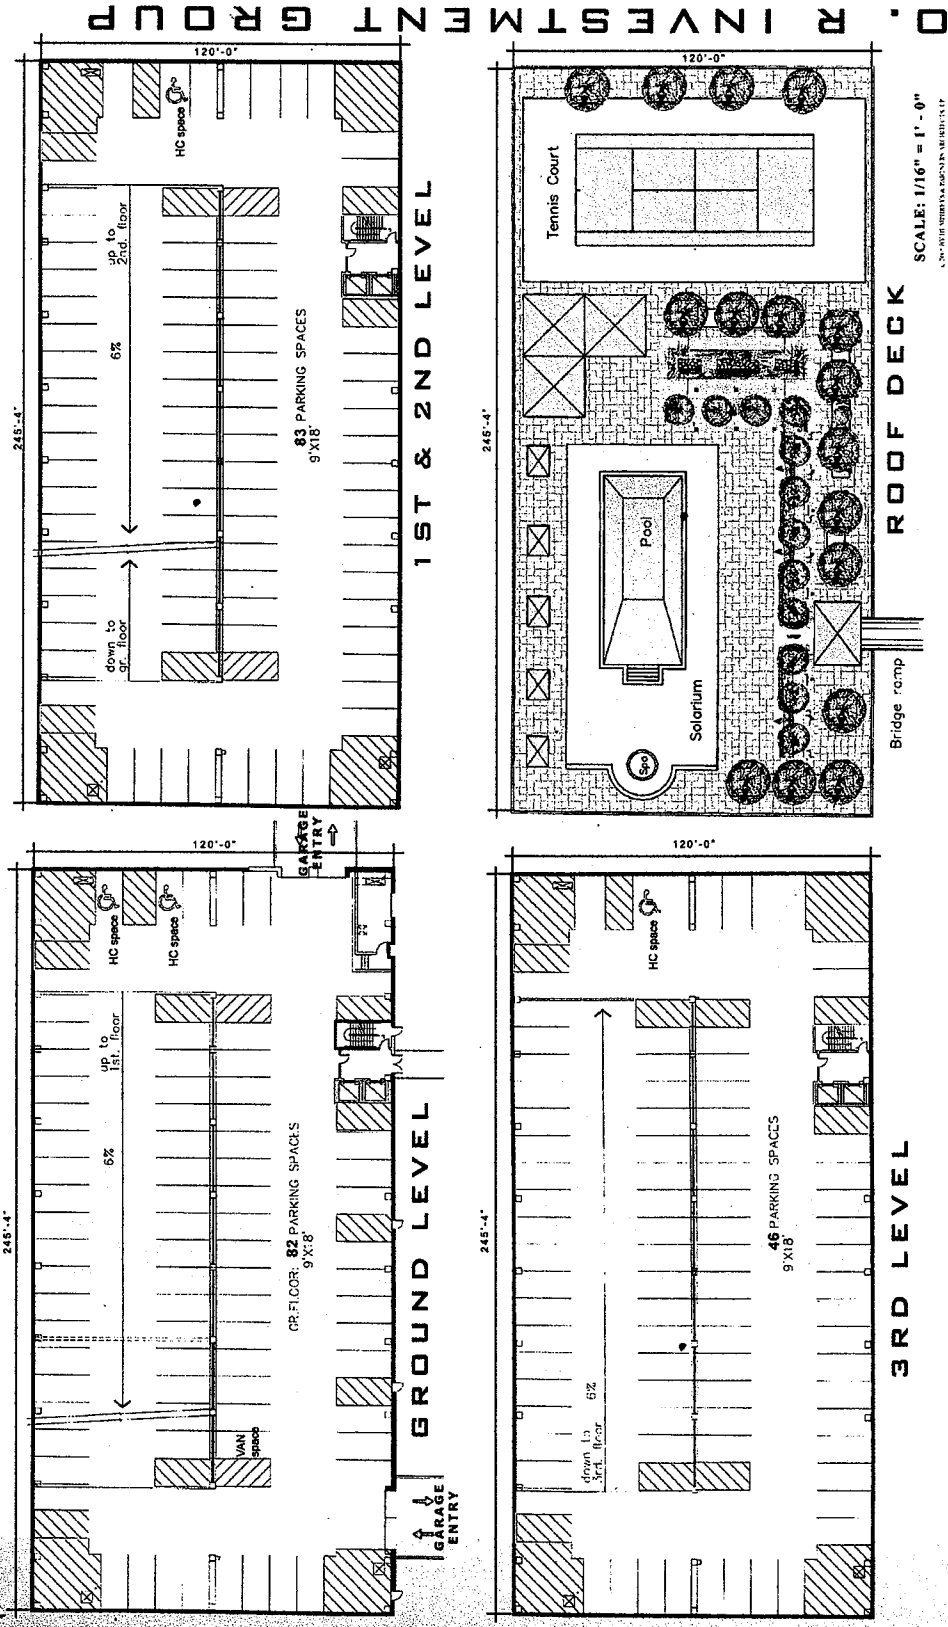

PACIFIC TOWERS

LAS VEGAS, NV.

APRIL 27, 2005

HPA #04340


RECEIVED
 AUG 11 2005

EOT-35613
 10-07-09 CC


REVISED

FLOOR PLANS


Humphreys and Partners Architects, L.P.
5350 ALPHATA ROAD DALLAS, TEXAS 75240-8727 972.701.9616

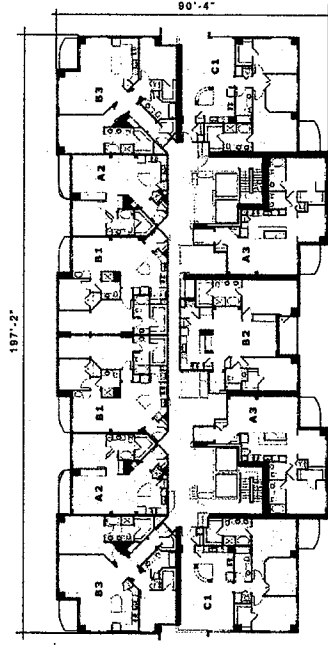


TYPICAL FLOOR

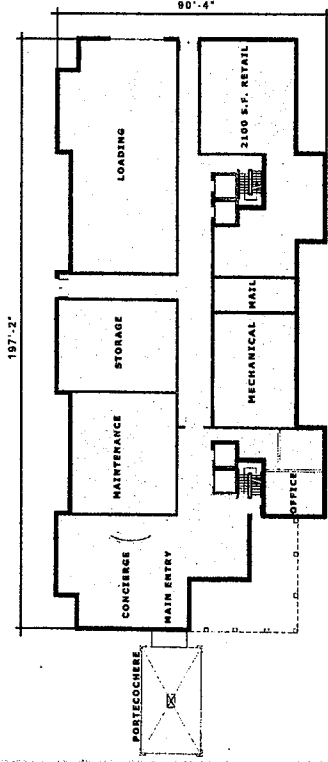

GROUND FLOOR

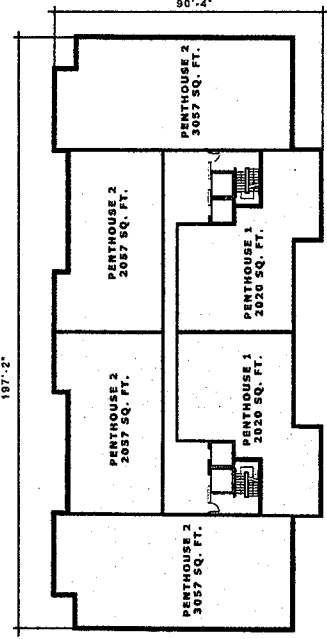

PENTHOUSE

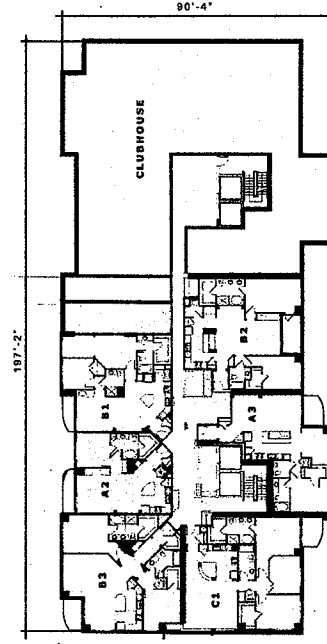

5TH FLOOR


SCALE: 1/16" = 1' - 0"

THIS DRAWING IS THE PROPERTY OF HUMPHREYS AND PARTNERS ARCHITECTS, L.P. AND IS NOT TO BE REPRODUCED OR TRANSMITTED IN ANY FORM OR BY ANY MEANS, ELECTRONIC OR MECHANICAL, WITHOUT PERMISSION IN WRITING FROM HUMPHREYS AND PARTNERS ARCHITECTS, L.P.

PACIFIC TOWERS

LAS VEGAS, NV.

APRIL 27, 2005 HPA #04340

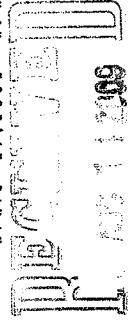

RECEIVED

EOT-35613
10-07-09 CC


O. R INVESTMENT GROUP



HUMPHREYS and PARTNERS Architects, L.P.
5350 ALPHEA ROAD DALLAS, TEXAS 75240-9772, 701-9300

TOWER ELEVATIONS

D. R. INVESTMENT GROUP

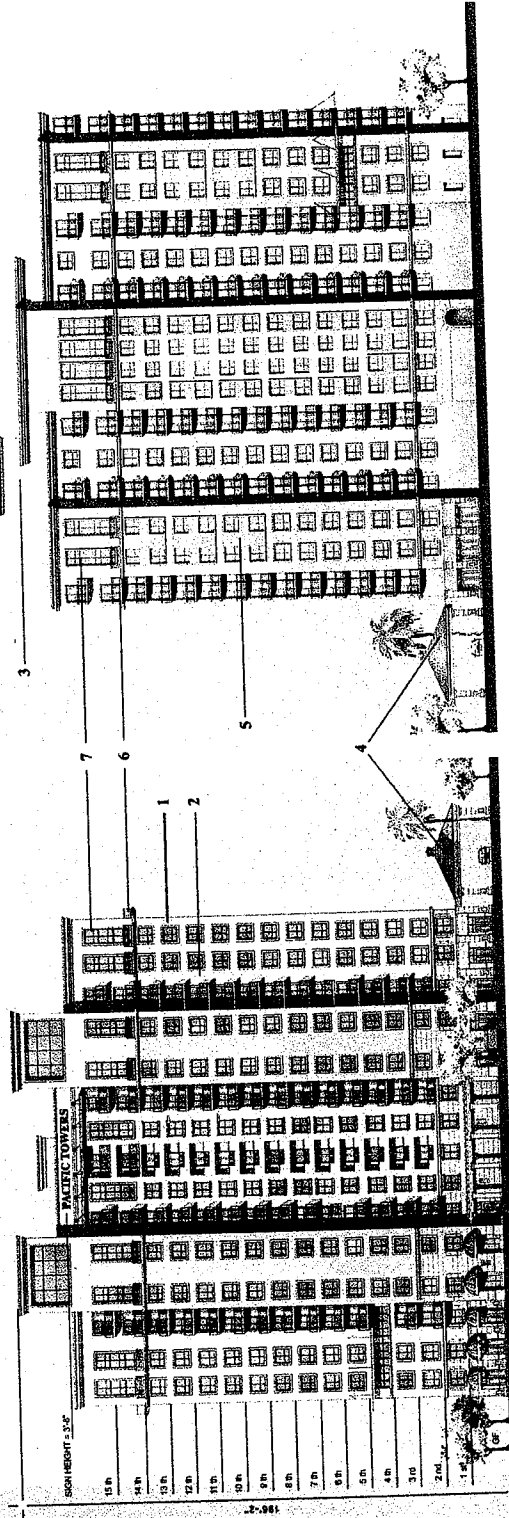

SOUTH-WEST ELEVATION

NORTH-EAST ELEVATION

SCALE: 1/2" = 1'-0"
© 2005 BY HUMPHREYS and PARTNERS ARCHITECTS, L.P.
THIS ARCHITECTURAL DRAWING IS THE PROPERTY OF HUMPHREYS and PARTNERS ARCHITECTS, L.P.
IT IS TO BE USED ONLY FOR THE PROJECT AND SITE SPECIFICALLY IDENTIFIED HEREIN.
IT IS NOT TO BE REPRODUCED OR TRANSMITTED IN ANY FORM OR BY ANY MEANS, ELECTRONIC OR MECHANICAL, WITHOUT THE WRITTEN PERMISSION OF HUMPHREYS and PARTNERS ARCHITECTS, L.P.

PACIFIC TOWERS

LAS VEGAS, NV.

APRIL 27, 2005


HPA #04248

RECEIVED
AUG 14 2009

EOT-35613
10-07-09 CC

TOWER ELEVATIONS

Humphreys and Partners Architects, L.P.
5350 ALPHEA ROAD DALLAS, TEXAS 75240-3727 214 8030

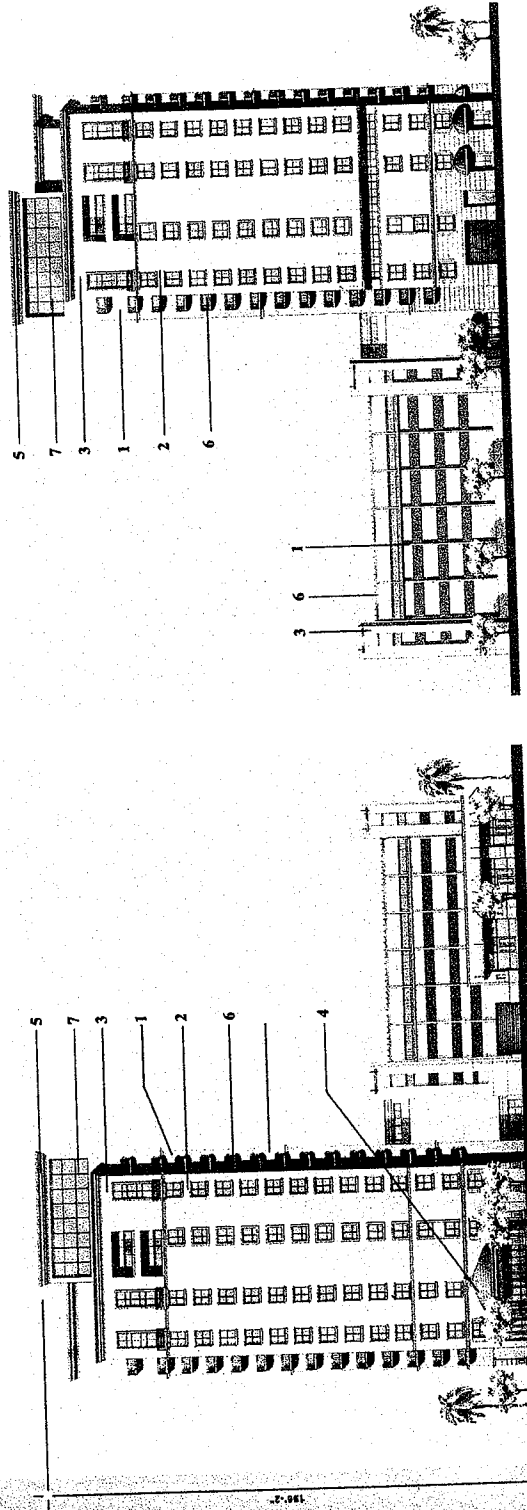

NORTH-WEST ELEVATION

SOUTH-EAST ELEVATION

SCALE 1/8" = 1'-0"

© 2009 BY HUMPHREYS AND PARTNERS ARCHITECTS, L.P.
ALL RIGHTS RESERVED. NO PART OF THIS DOCUMENT
MAY BE REPRODUCED OR TRANSMITTED IN ANY FORM
OR BY ANY MEANS, ELECTRONIC OR MECHANICAL,
INCLUDING PHOTOCOPYING, RECORDING, OR BY
ANY INFORMATION STORAGE AND RETRIEVAL SYSTEM,
WITHOUT PERMISSION IN WRITING FROM HUMPHREYS
AND PARTNERS ARCHITECTS, L.P.

PACIFIC TOWERS

LAS VEGAS, NV.

APRIL 27, 2005 HPA #04348

RECEIVED
AUG 14 2009

EOT-35613
10-07-09 CC

D. R. INVESTMENT GROUP