



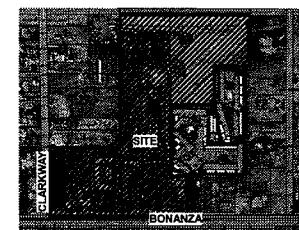

RECEIVED

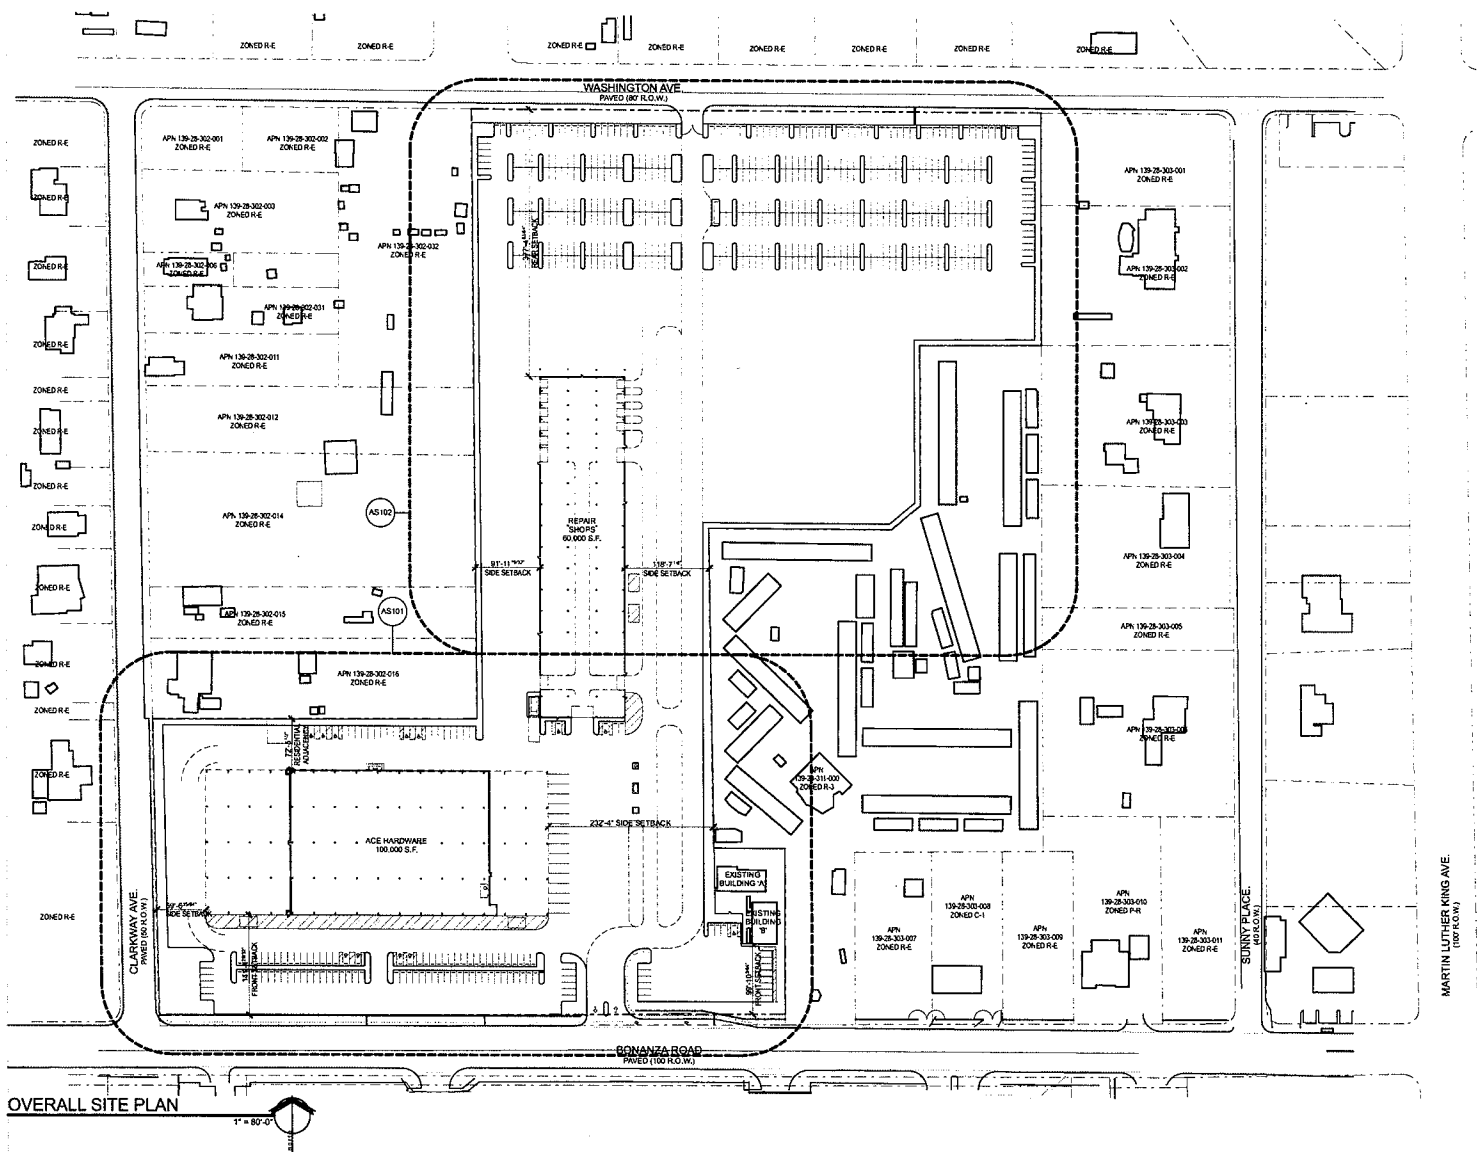

RECEIVED

SFP 09 2009

Ahern Ace - Bonanza Site Development Review 1800 Bonanza Road Las Vegas, Nevada 89106

APTUS Architecture
1200 South 4th Street
Suite 200
Las Vegas, Nevada 89104
P 702.879.1200
F 702.879.1213

EOT-35956
10-21-09 CC

OVERALL SITE
PLAN

AS100

City of Las Vegas SDR Submittal 05.24.07
City of Las Vegas SDR Submittal (Plan) 06.12.07
City of Las Vegas EOT Submittal 06.08.07
City of Las Vegas EOT Submittal 09.09.09

06.151 Ahern Ace - Bonanza



EOT-35956
10-21-09 CC

RECEIVED


City of Las Vegas SDR Submittal	05.24.07
City of Las Vegas SDR Submittal (Rev.)	06.13.07
City of Las Vegas EOT Submittal	06.08.09
City of Las Vegas EOT Submittal	09.09.09

SFP 09 2009

ENLARGED SITE
PLAN

AS101

06.151 Altern Ace - Bonanza

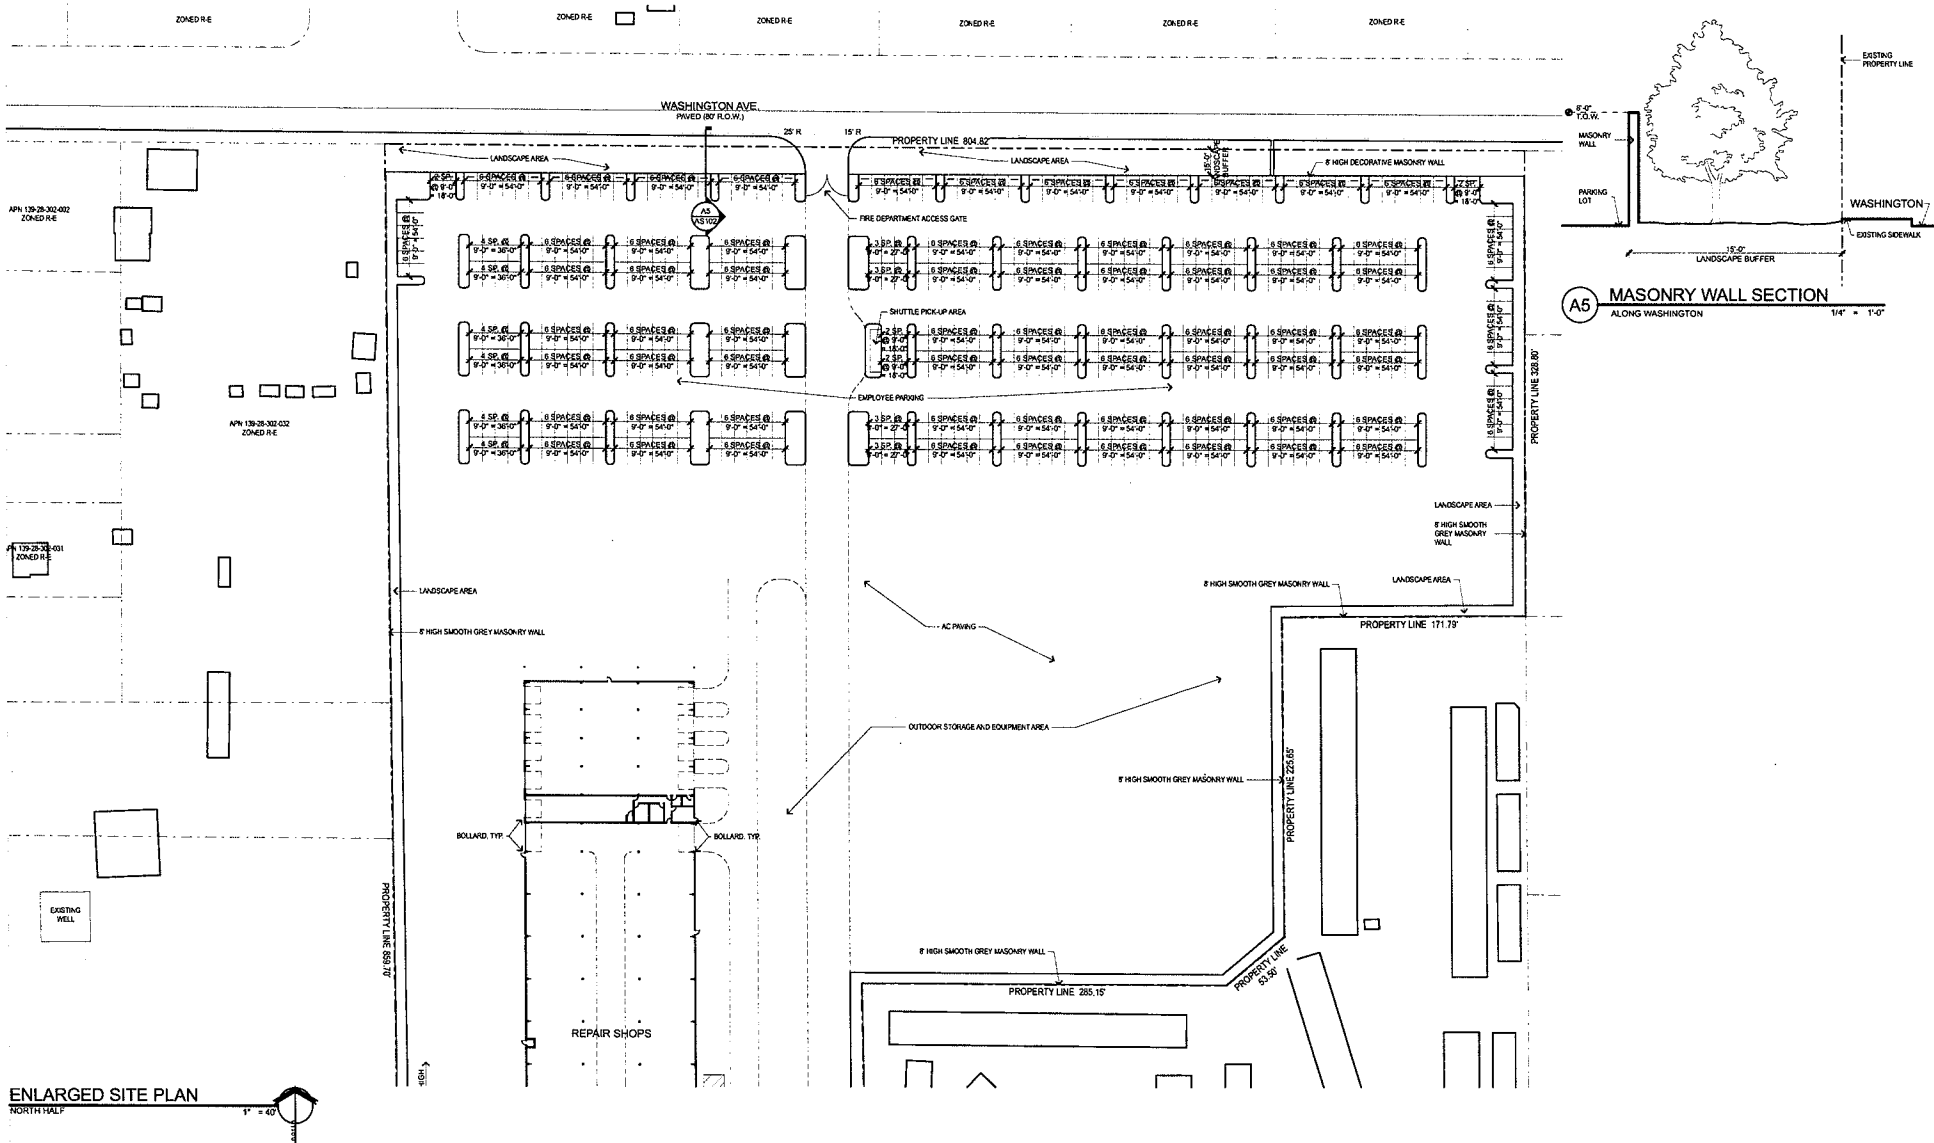

Ahern Ace - Bonanza
Site Development Review
 1800 Bonanza Road
 Las Vegas, Nevada 89106

EOT-35956
10-21-09 CC

RECEIVED
SEP 09 2009


City of Las Vegas SDR Submittal 05/24/07
 City of Las Vegas SDR Submittal (Rev.) 06/13/07
 City of Las Vegas EOT Submittal 06/08/09
 City of Las Vegas EOT Submittal 09/09/09

ENLARGED SITE PLAN

ASI02

06.151 Ahern Ace - Bonanza

APTUS Architecture
 1300 South 4th Street
 Suite 200
 Las Vegas, Nevada 89104
 P 702.879.1200
 F 702.879.1213

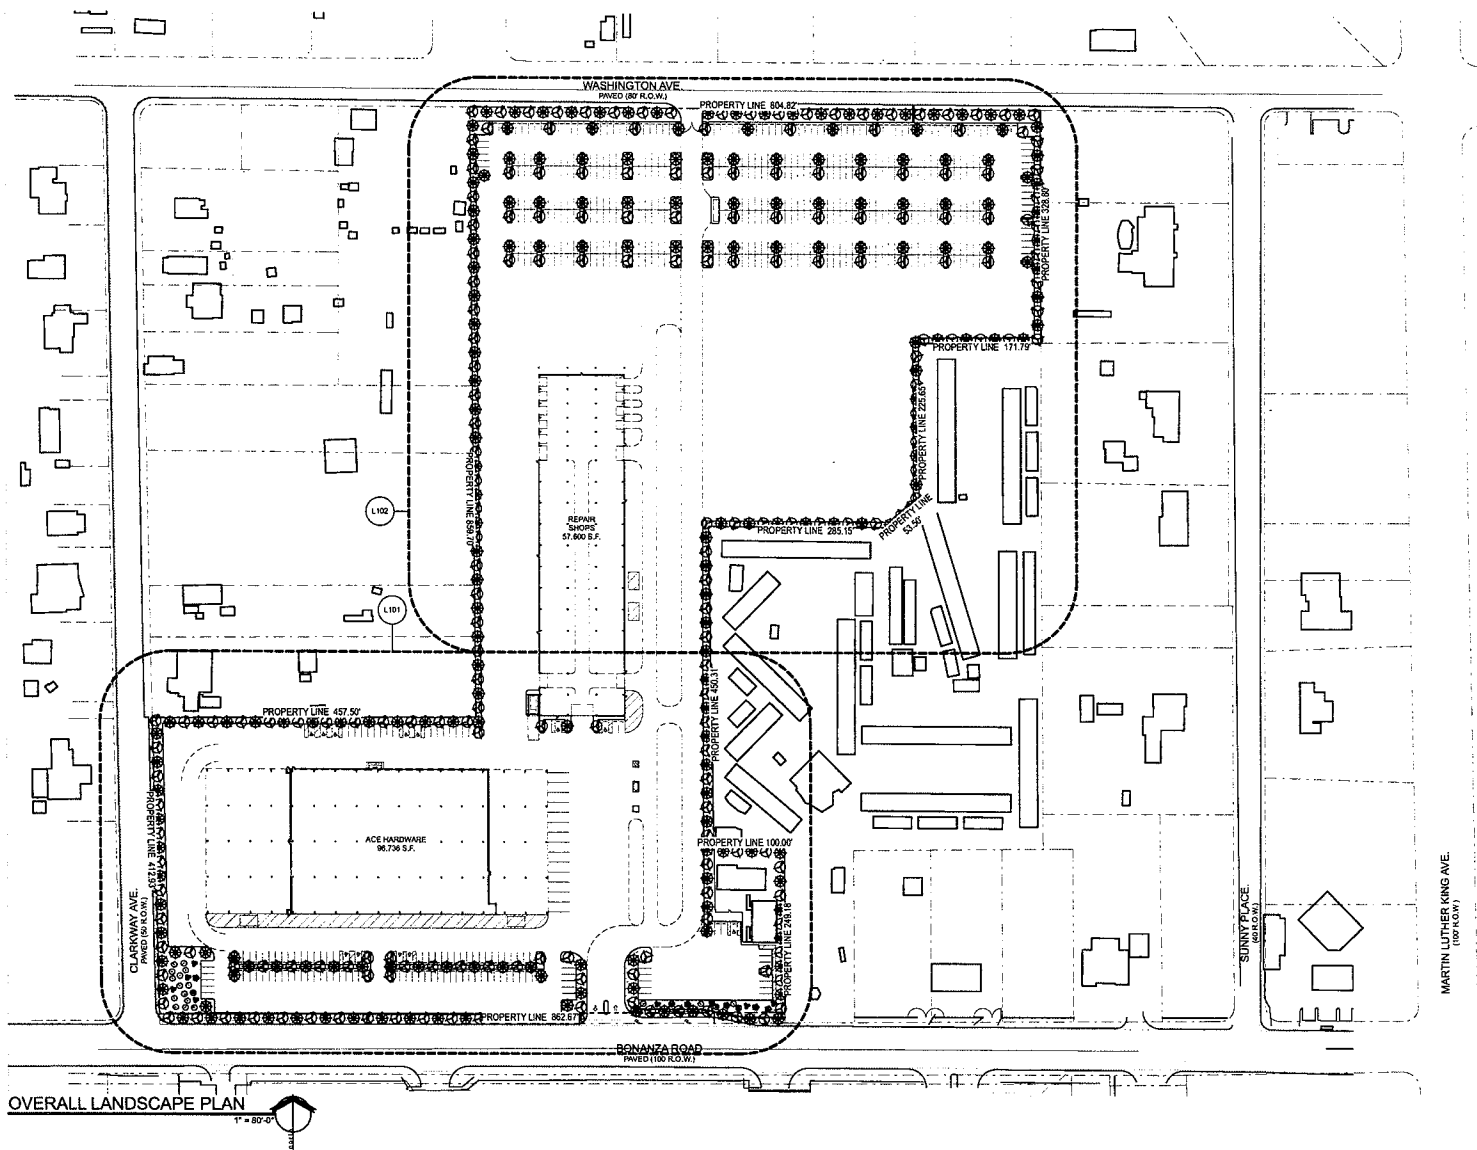

LANDSCAPE BUFFERS (WHERE REQUESTED)		
	RECD	PROVIDED
FRONT	15'-0"	10'-0"
INTERIOR SIDE	8'-0"	8'-0"
SIDE STREET	15'-0"	15'-0"
REAR	8'-0"	8'-0", 15'-0"

Ahern Ace - Bonanza
Site Development Review
 1800 Bonanza Road
 Las Vegas, Nevada 89106

APTUS Architecture
 1300 South 4th Street
 Suite 206
 Las Vegas, Nevada 89104
 P 702.839.1300
 F 702.839.1213

RECEIVED

EOT-35956
10-21-09 CC


SEP 09 2009

**OVERALL
 LANDSCAPE PLAN**

L100

06.151 Ahern Ace - Bonanza

City of Las Vegas SDR Submittal 05.24.09
 City of Las Vegas SDR Submittal (Rev.) 06.13.09
 City of Las Vegas EOT Submittal 06.08.09
 City of Las Vegas EOT Submittal 09.09.09

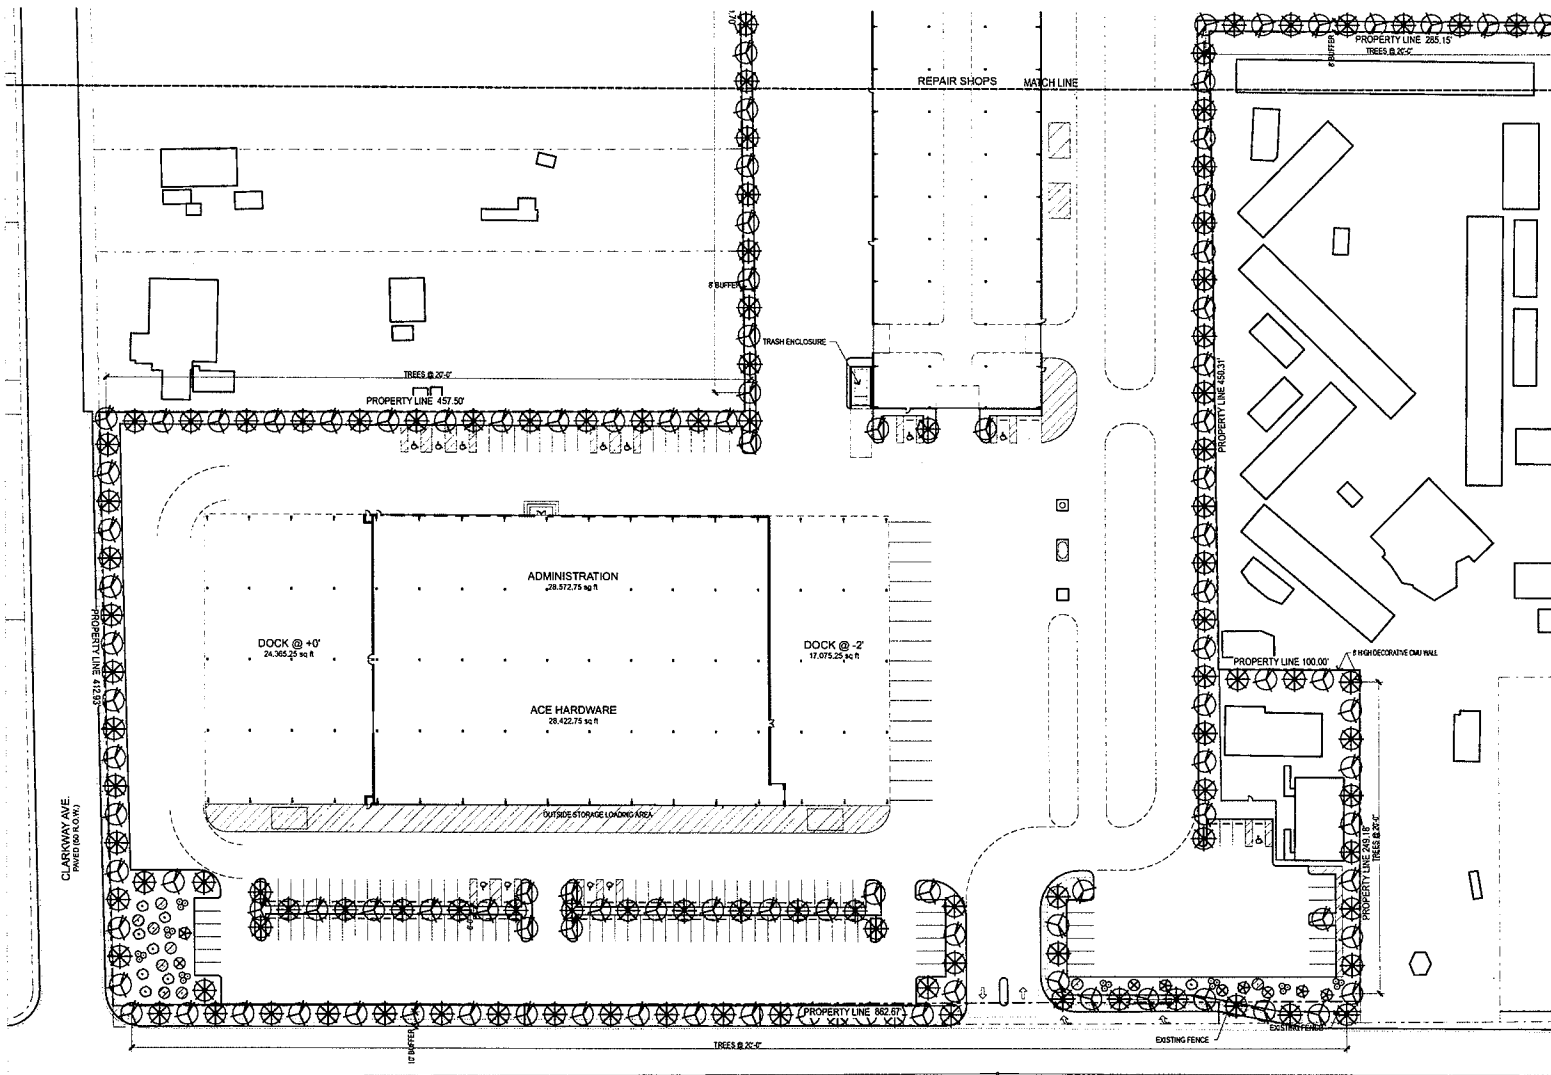

LANDSCAPE SCHEDULE					
TREES					
SYMBOL	COMMON NAME	BOTANICAL NAME	SIZE	QTY	
	HONEY LOCUST	PROSPER	24" Box	304	
	SHACSTRUNG ACACIA	SCALEA HUMPHRII	24" Box	0	
	PURPLE ROSE LOCUST		24" Box	203	
	MEDETERANIAN FAN PALM		24" Box	0	
SHRUBS					
	TEXAS RANGER	EXCOCCYLIUM FRANSERENSE Green Cloud	5 gal	253	
	GERMANICER		5 gal	253	
	SALVIA	SAVIA GROSSI	5 gal	253	
	CREPE MYRTLE		15 gal	253	
	MEXICAN SAGE	SAVIA EXCELSA	5 gal	253	
GROUND COVER					
	DESERT CARPET	HYPOPHYPHYLLUM	5 gal	253	
	LANTANA	lantana	2 gal	253	
	REGAL WEST MOUNTAIN GRASS	HYPOPHYPHYLLUM Toga Grass	5 gal	253	
ROCK MULCH		SIZE	COLOR	DEPTH	
	3/4" CRUSHED GRANITE	TO BE SELECTED BY ARCHITECT FROM MANUFACTURERS STD COLORS		MIN. 2" DEEP	
	1/4" M.M.S. GRANITE	TO BE SELECTED BY ARCHITECT FROM MANUFACTURERS STD COLORS		MIN. 2" DEEP	

ENLARGED LANDSCAPE PLAN
1" = 40'

APTUS Architecture
1200 South 4th Street
Suite 200
Las Vegas, Nevada 89104
P 702.839.1200
F 702.839.1213

Ahern Ace - Bonanza
Site Development Review
1800 Bonanza Road
Las Vegas, Nevada 89106

RECEIVE

City of Las Vegas SDR Submittal 05/24/07
City of Las Vegas SDR Submittal (Rev.) 06/13/07
City of Las Vegas EOT Submittal 06/08/09
City of Las Vegas EOT Submittal 07/09/09


ENLARGED
LANDSCAPE PLAN

LI01

06/15/11 Ahern Ace - Bonanza

EOT-35956
10-21-09 CC

SEP 09 2009

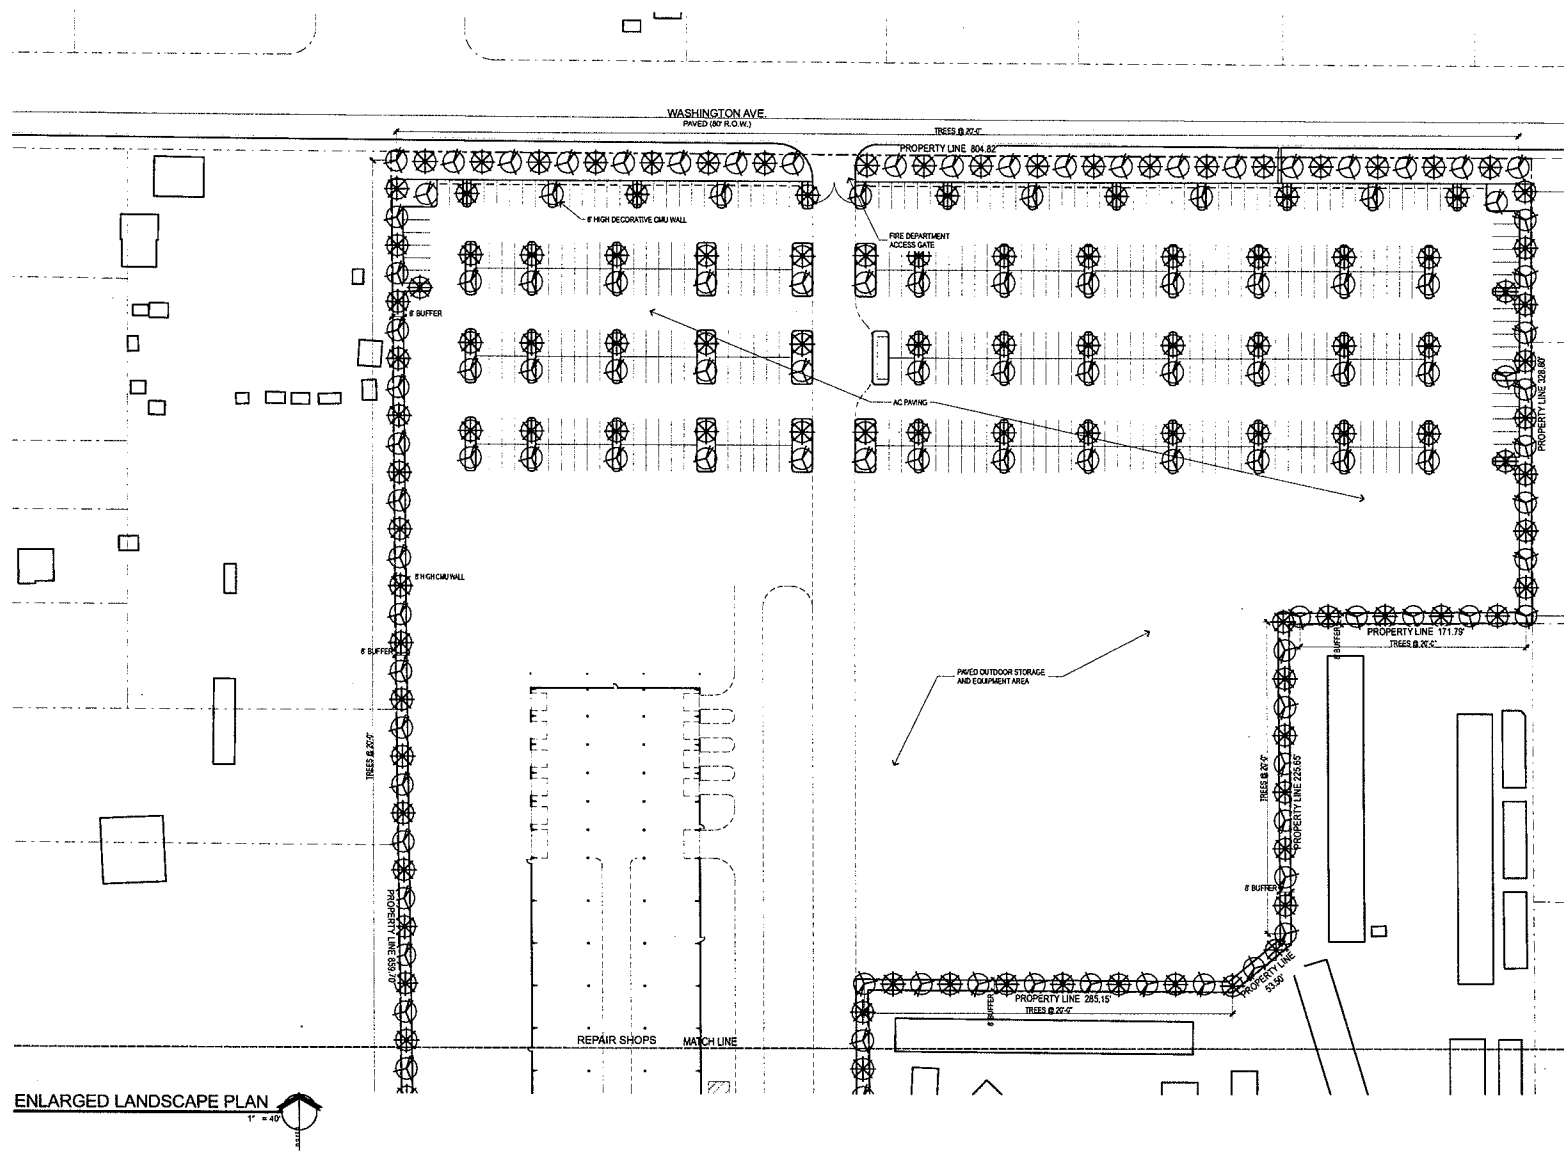

RECEIVED
SFP 09 2009

Ahern Ace - Bonanza
Site Development Review
 1800 Bonanza Road
 Las Vegas, Nevada 89106


APTUS Architecture
 1200 South 4th Street
 Suite 204
 Las Vegas, Nevada 89104
 P 702.831.1220
 F 702.831.1217

City of Las Vegas SDR Submittal 05.24.07
 City of Las Vegas SDR Submittal (Rev) 06.12.07
 City of Las Vegas EOT Submittal 06.08.09
 City of Las Vegas EOT Submittal 09.09.09


ENLARGED
 LANDSCAPE PLAN
LI02

EOT-35956
10-21-09 CC

06.151 Ahern Ace - Bonanza

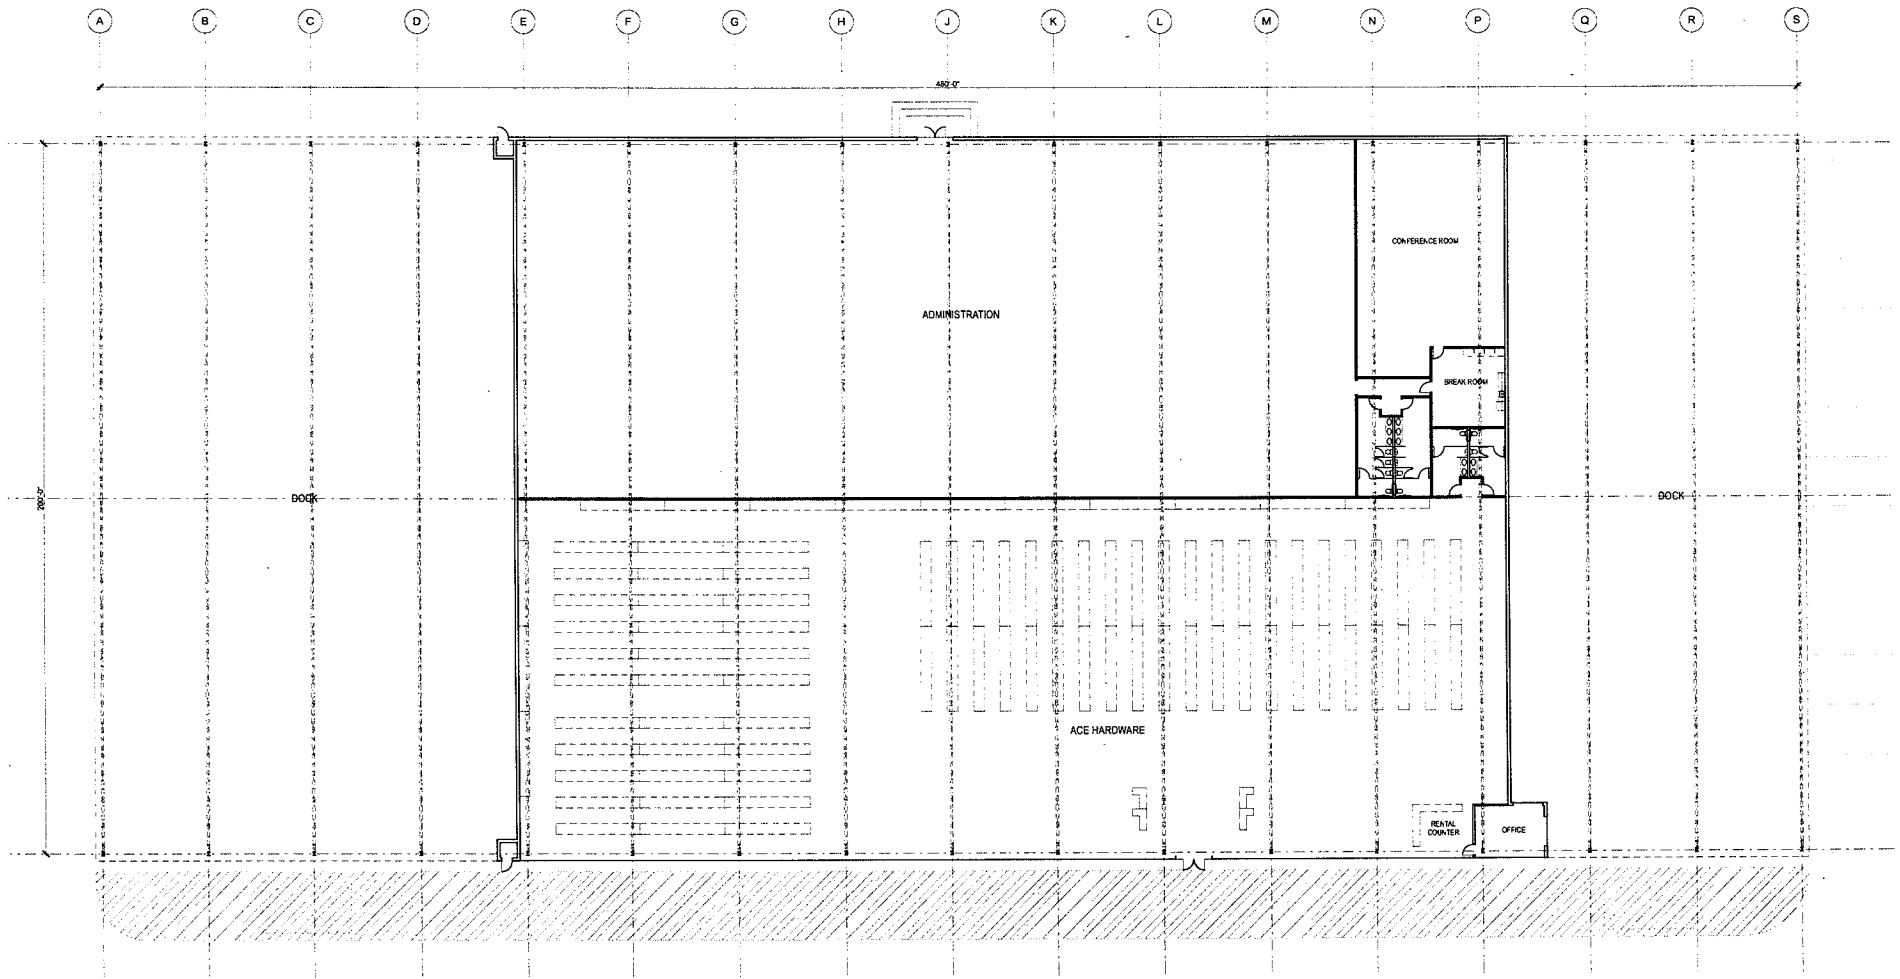

FLOOR PLAN

 

Ahern Ace - Bonanza
Site Development Review
1800 Bonanza Road
Las Vegas, Nevada 89106

EOT-35956
10-21-09 CC

RECEIVED



City of Las Vegas SDR Submittal 05.24.07
City of Las Vegas EOT Submittal (Rev.) 06.13.07
City of Las Vegas EOT Submittal 06.08.09
City of Las Vegas EOT Submittal 09.29.09

ACE HARDWARE
FLOOR PLAN

A100

06/11 AhernAce - Bonanza

APTUS Architecture
1000 South 4th Street
Suite 300
Las Vegas, Nevada 89104
P 702.879.1200
F 702.879.1201

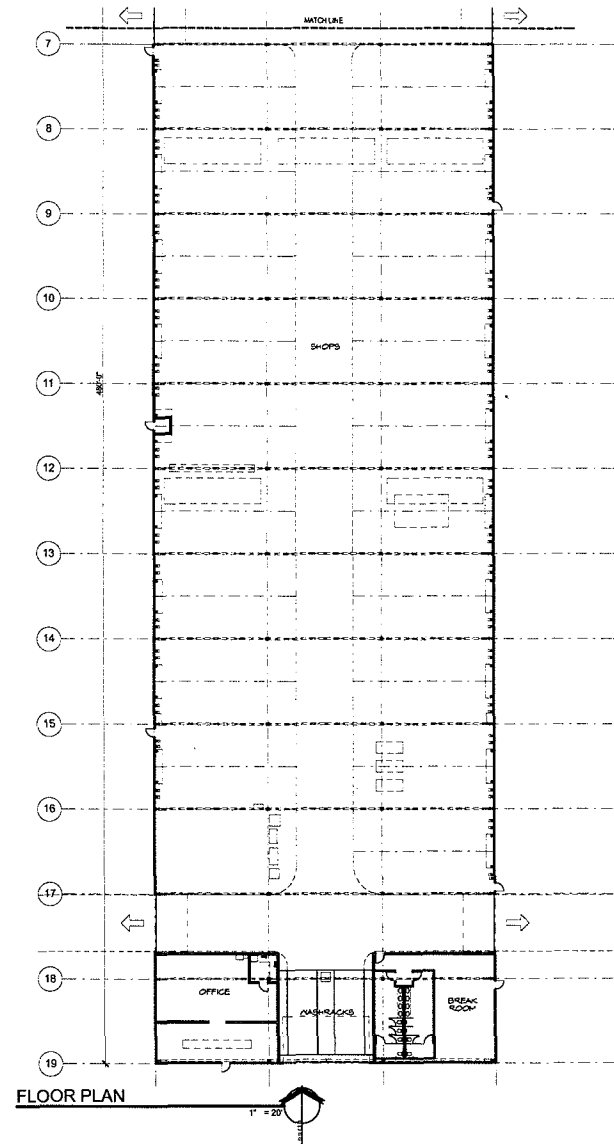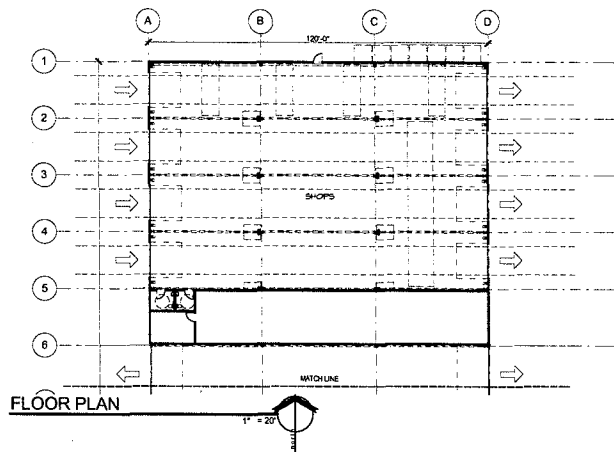

RECEIVED
SFP 09 2009

Ahern Ace - Bonanza
Site Development Review
1800 Bonanza Road
Las Vegas, Nevada 89106

EOT-35956
10-21-09 CC





APTUS Architecture
1200 South 4th Street
Suite 206
Las Vegas, Nevada 89104
P 702.819.1200
F 702.819.1213

City of Las Vegas SDR Submittal 05.24.09
City of Las Vegas SDR Submittal (Rev.) 06.13.09
City of Las Vegas EOT Submittal 06.08.09
City of Las Vegas EOT Submittal 09.09.09

SHOPS FLOOR
PLAN

A101

06.151 AhernAce - Bonanza

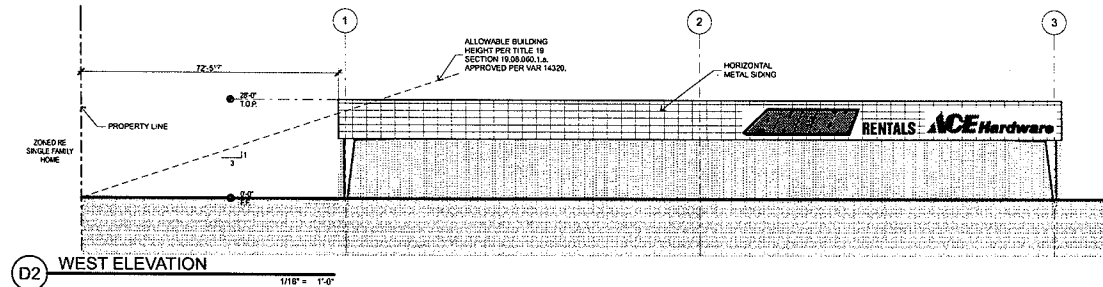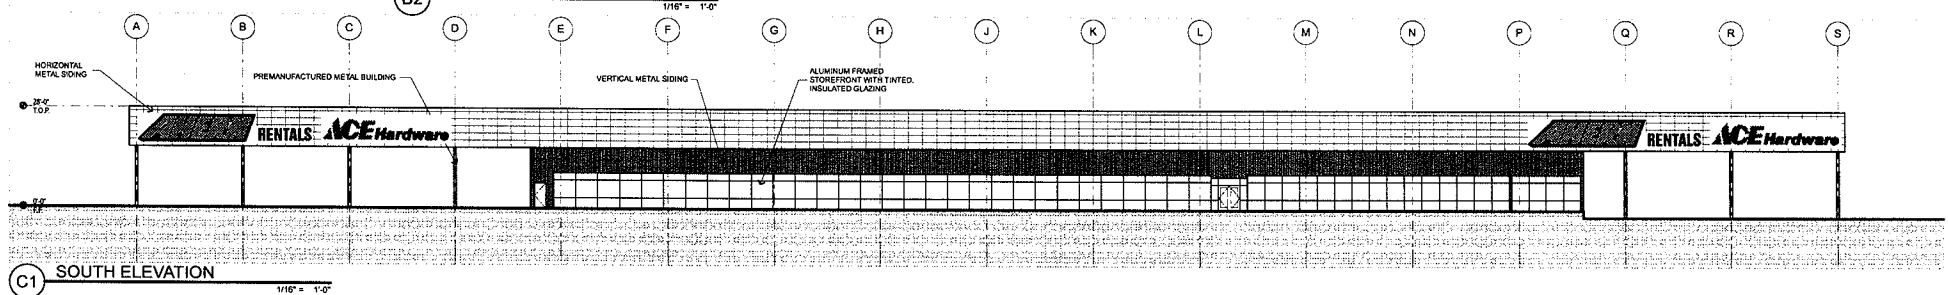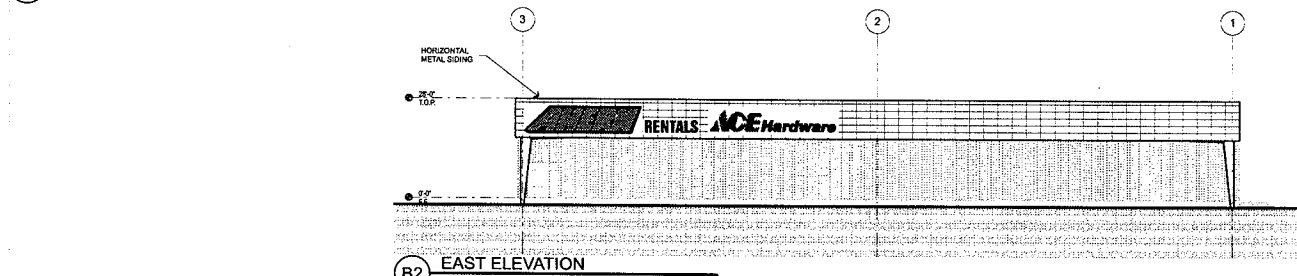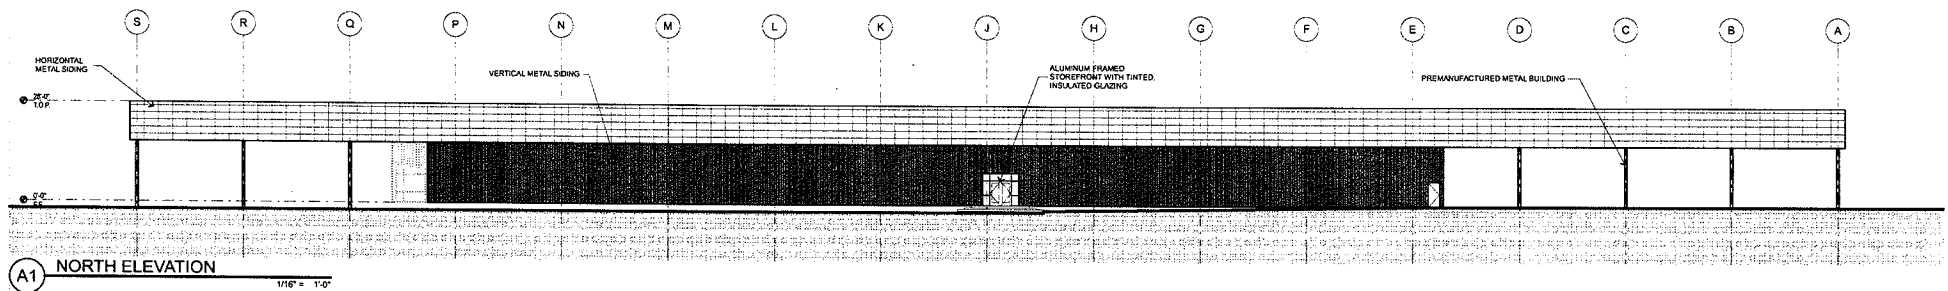

RECEIVED
SFP 09 2009

Ahern Ace - Bonanza
Site Development Review
1800 Bonanza Road
Las Vegas, Nevada 89106

EOT-35956
10-21-09 CC





ACE HARDWARE
BUILDING
ELEVATIONS

A200

06.151 AhernAce - Bonanza

APTUS Architecture
1300 South 4th Street
Suite 200
Las Vegas, Nevada 89104
P 702.639.1200
F 702.639.1213

City of Las Vegas SDR Submittal 05.24.07
City of Las Vegas SDR Submittal (Rev.) 06.13.07
City of Las Vegas EOT Submittal 06.08.09
City of Las Vegas EOT Submittal 09.09.09

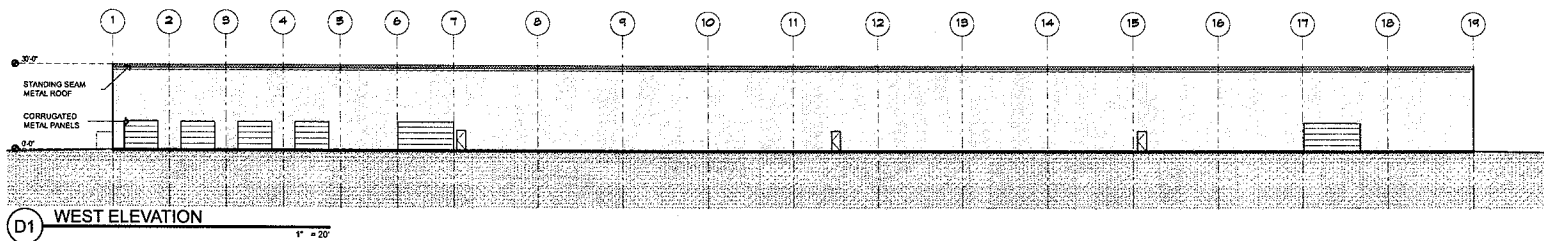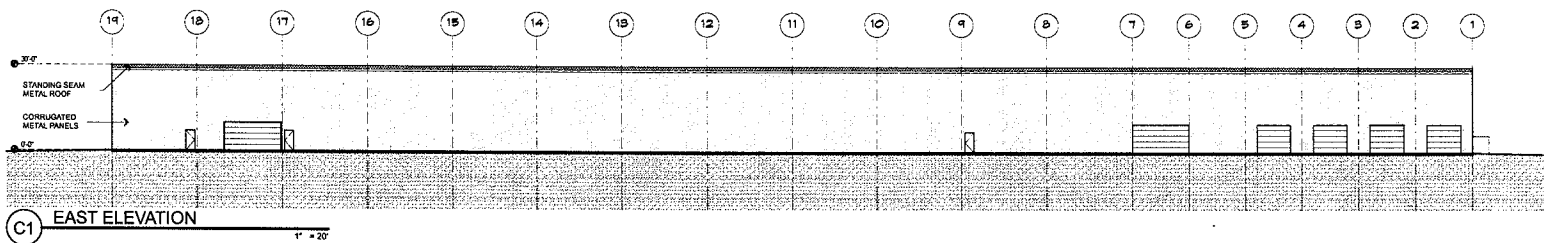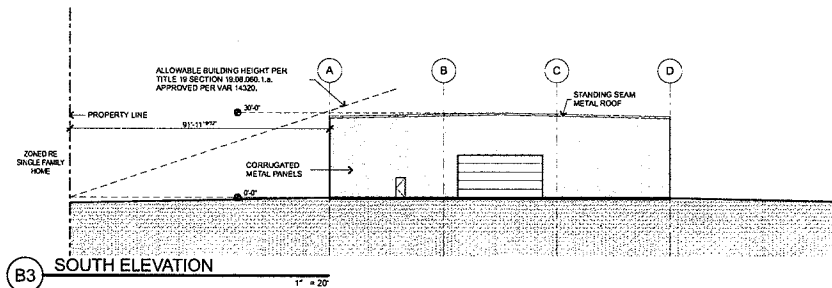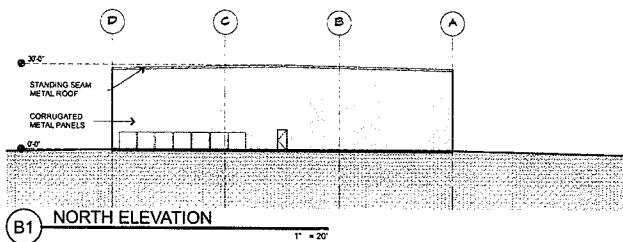

RECEIVED
SEP 09 2009

Ahern Ace - Bonanza
Site Development Review
1800 Bonanza Road
Las Vegas, Nevada 89106

EOT-35956
10-21-09 CC

SHOPS BUILDING
ELEVATIONS

A201

06.151 AhernAce - Bonanza

APTUS Architecture
1200 South 4th Street
Suite 206
Las Vegas, Nevada 89104
P 702.619.1200
F 702.619.1213

City of Las Vegas SDR Submittal 05.24.07
City of Las Vegas SDR Submittal (Rev.) 06.13.07
City of Las Vegas EOT Submittal 06.08.07
City of Las Vegas EOT Submittal 07.07.07