




Jurat

State of California


County of Santa Cruz

Subscribed and sworn to (or affirmed) before me on this 3rd day of August,
2009 by Darius Mohsenin

proved to me on the basis of satisfactory evidence to be the person(s) who appeared before me.

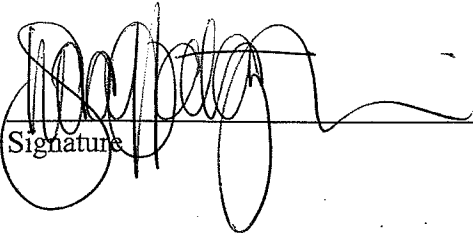
Signature

(Notary seal)

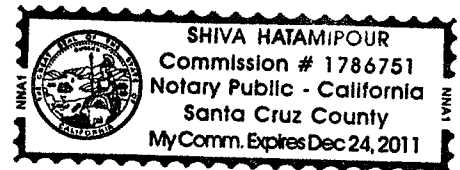

OPTIONAL INFORMATION

DESCRIPTION OF THE ATTACHED DOCUMENT

(Title or description of attached document)

(Title or description of attached document continued)

Number of Pages _____ Document Date _____

(Additional information)

INSTRUCTIONS FOR COMPLETING THIS FORM

The wording of all Jurats completed in California after January 1, 2008 must be in the form as set forth within this Jurat. There are no exceptions. If a Jurat to be completed does not follow this form, the notary must correct the verbiage by using a jurat stamp containing the correct wording or attaching a separate jurat form such as this one which does contain proper wording. In addition, the notary must require an oath or affirmation from the document signer regarding the truthfulness of the contents of the document. The document must be signed AFTER the oath or affirmation. If the document was previously signed, it must be re-signed in front of the notary public during the jurat process.

- State and County information must be the State and County where the document signer(s) personally appeared before the notary public.
- Date of notarization must be the date that the signer(s) personally appeared which must also be the same date the jurat process is completed.
- Print the name(s) of document signer(s) who personally appear at the time of notarization.
- Signature of the notary public must match the signature on file with the office of the county clerk.
- The notary seal impression must be clear and photographically reproducible. Impression must not cover text or lines. If seal impression smudges, re-seal if a sufficient area permits, otherwise complete a different jurat form.
 - ❖ Additional information is not required but could help to ensure this jurat is not misused or attached to a different document.
 - ❖ Indicate title or type of attached document, number of pages and date.
- Securely attach this document to the signed document



PROJECT INFORMATION:
SMOKE RANCH AND
JONES
LSVGNVL680
6000 SMOKE RANCH ROAD
LAS VEGAS, NEVADA 89108

07/16/09

ISSUED FOR: =

ZONING

EV.: =DATE:==DESCRIPTION:==BY:

[illegible]

SPECTRUM
SURVEYING & ENGINEERING
8905 W POST RD., SUITE 100
LAS VEGAS, NEVADA 89148
PH. (702) 367-7705
FAX (702) 367-8733

DRAWN BY: CHK.: APV.:	
2. SAN JUAN	M. CEFALU C. WENER

CENSURE: _____

RECEIVED
AUG 25 2009

SHEET TITLE: =

ENLARGED SITE PLAN


SHEET NUMBER: REV:

A2	2
----	---

AZ
LSVGNM 680

LEGEND

- | | |
|--|-----------------------------|
| | LEASE AREA |
| | CENTERLINE |
| | EASEMENT |
| | RIGHT-OF-WAY |
| | SECTION LINE |
| | PROPERTY LINE |
| | OVERHEAD POWER |
| | EXISTING CHAINLINK FENCE |
| | PROPOSED CHAINLINK FENCE |
| | PROPOSED MCGUIRE IRON FENCE |
| | EXISTING 1' CONTOUR |
| | EXISTING 5' CONTOUR |
| | EXISTING BLOCK WALL |
| | PROPOSED BLOCK WALL |
| | FIRE HYDRANT |
| | PARKING LOT AREA LIGHT |
| | OPTICAL RECORD |
| | POWER POLE |

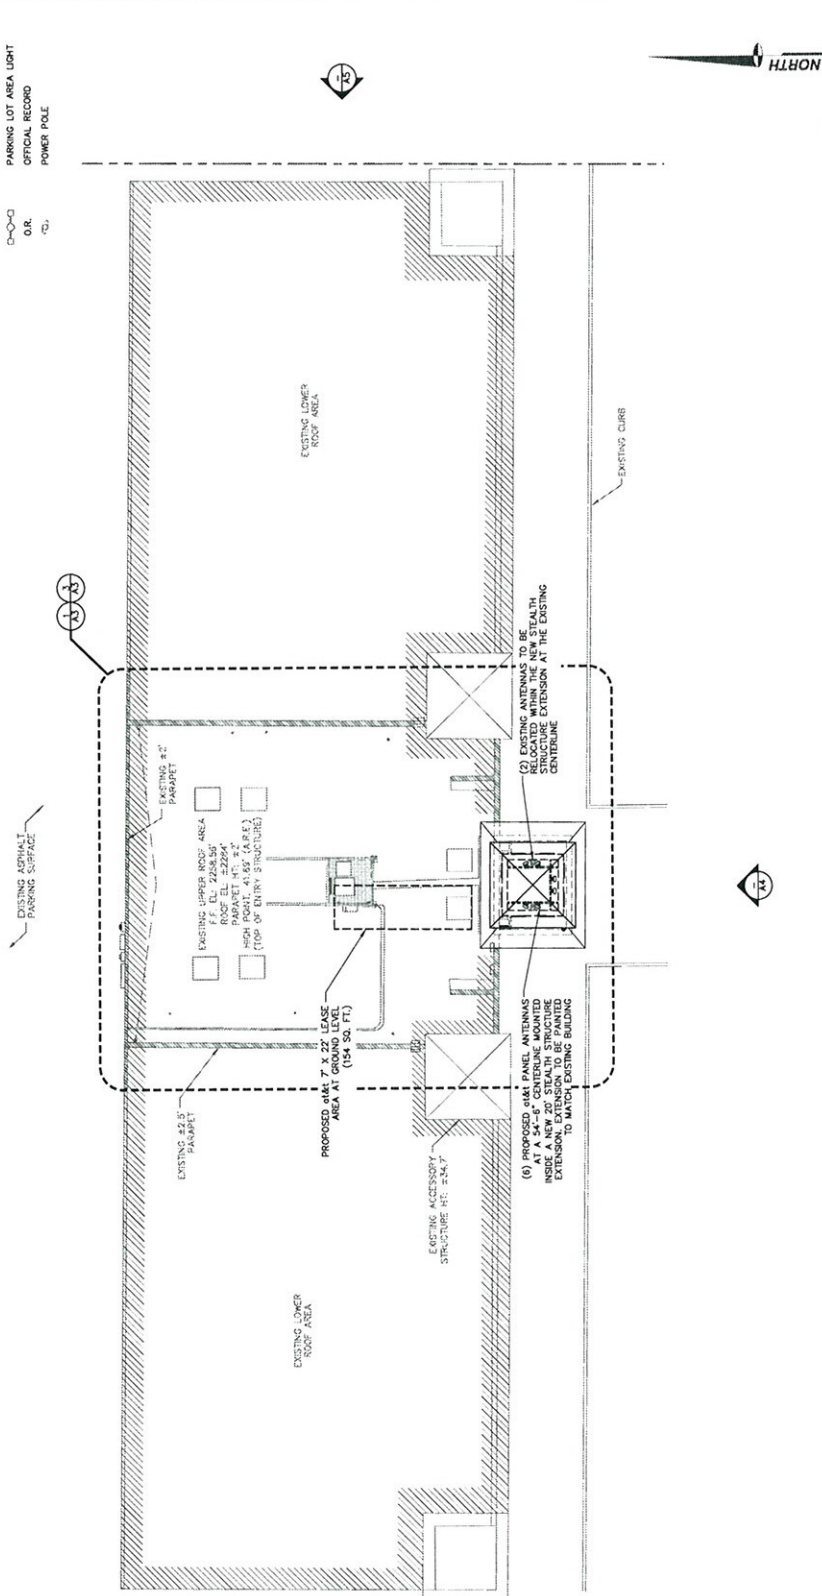

GRAPHIC SCALE F

5

2000

SCALE:	1
--------	---

VAR-35746

SUP-35744

10/08/09 PC

ENLARGED SITE PLAN



3743 HOWARD HUGHES PKWY, STE. 200
LAS VEGAS, NEVADA 89109

PROJECT INFORMATION:
SMOKE RANCH AND
JONES
LSVGNVL680
6000 SMOKE RANCH ROAD
LAS VEGAS, NEVADA 89108

CURRENT ISSUE DATE:
07/16/09

ISSUED FOR:
ZONING

REV. DATE DESCRIPTION BY
2 07/16/09 CLERT REVISION A.B.
1 05/04/09 005 ZONING R.S.
0 04/14/09 005 ZONING R.S.

PLANS PREPARED BY:
SPECTRUM
SURVEYING & ENGINEERING
8905 W POST RD., SUITE 100
LAS VEGAS, NEVADA 89148
PH. (702) 367-7705
FAX (702) 367-8733

DRAWN BY: CHK. BY: APV. BY:
R. SAN JUAN M. CEFALU C. WENER

LICENSE:
RECEIVED
AUG 25 2009

SHEET TITLE:
SITE DETAIL, ANTENNA
AND CABLE SCHEDULE
AND ANTENNA LAYOUT

SHEET NUMBER:
A3

REVISION:
2

LSVGNVL680

ANTENNA SECTOR	AZIMUTH	ANTENNA MAKE/MODEL	COAXIAL CABLE LENGTH	CABLE SIZE	COLOR CODE	RAD. CENTER	TOP JUMPER LENGTH	BOTTOM JUMPER LENGTH	COMMENTS
SECTOR A	60°	POWERWAVE 7785	90' X 8	7/8" COAX	54"-5"	5'	5'	6" (10" MAX)	
SECTOR B	180°	POWERWAVE 7785	90' X 8	7/8" COAX	54"-5"	5'	5'	6" (10" MAX)	
SECTOR C	300°	POWERWAVE 7785	75' X 8	7/8" COAX	54"-5"	5'	5'	6" (10" MAX)	
GPS	N/A	TRUE POSITION	90' X 1	1/2" COAX		N/A	N/A	N/A	

NOTE: CONTRACTOR TO FIELD VERIFY CABLE LENGTHS PRIOR TO ORDERING, FABRICATING, OR INSTALLATION OF CABLES.

SCALE: NONE

ANTENNA AND CABLE SCHEDULE


SCALE: 1" = 10'

3 SITE DETAIL (GROUND LEVEL)

SCALE: 1" = 10'

1

LSVGNVL680

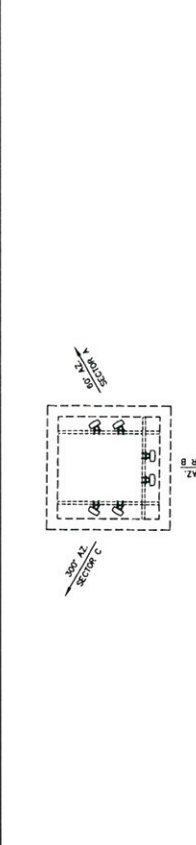

SCALE: 1" = 10'

ANTENNA LAYOUT


SCALE: 1" = 10'

3 SITE DETAIL (GROUND LEVEL)

SCALE: 1" = 10'

1

LSVGNVL680

 

SCALE: 1" = 10'

ANTENNA LAYOUT

SCALE: 1" = 10'

3 SITE DETAIL (GROUND LEVEL)

SCALE: 1" = 10'

1

LSVGNVL680



**SMOKE RANCH AND
JONES
LSVGNVL680
6000 SMOKE RANCH ROAD
LAS VEGAS, NEVADA 89108**

CURRENT ISSUE DATE: =

07/16/09

OR: =

ZONING

REV.: =DATE; ==DESCRIPTION; ==BY; ==

[illegible]

ANS PREPARED BY:

SPECTRUM
SURVEYING & ENGINEERING
8905 W POST RD., SUITE 100
LAS VEGAS, NEVADA 89148
PH. (702) 367-7705
FAX (702) 367-8733

AWN BY: CHK.: APV.:	
SAN JUAN	M. CEFALU C. WENER

RECEIVED
AUG 25 2009

SHEET NO. 3

EXISTING AND PROPOSED
SOUTH ELEVATIONS



SHEET NUMBER: _____ REVISION: _____

A4	2
----	---

2

LSVGNVL680

NOTE: CONTRACTOR SHALL REPAINT ENTRYWAY IN ITS ENTIRETY TO ENSURE UNIFORM PAINT COLOR

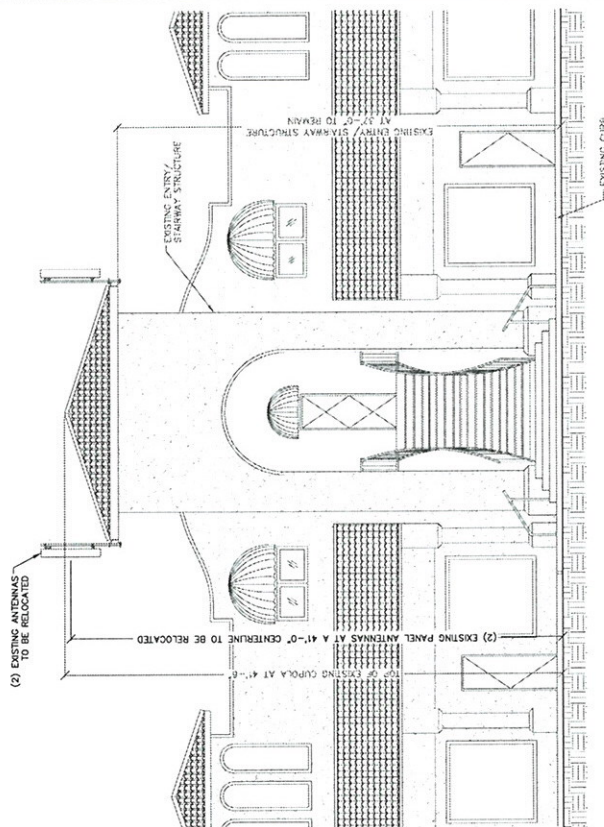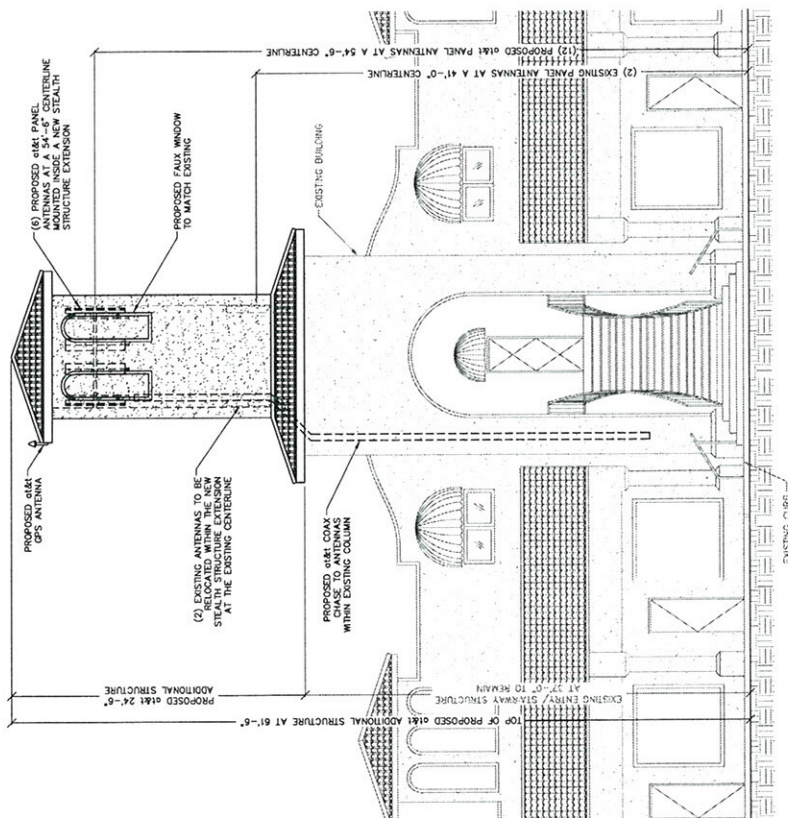

PROPOSED SOUTH ELEVATION

EXISTING SOUTH ELEVATION

SCALE: 1" = 10'

VAR-35746

SUP-35744

10/08/09 PC

10/08/09 PC