



PLANNING & DEVELOPMENT DEPARTMENT

STATEMENT OF FINANCIAL INTEREST

Case Number: **VAR-35746** APN: 138-13-401-003
Name of Property Owner: Smoke Ranch CTR Equity PTNS, LLC
Name of Applicant: AT+T mobility
Name of Representative: John Wright, Black + Veatch

To the best of your knowledge, does the Mayor or any member of the City Council or Planning Commission have any financial interest in this or any other property with the property owner, applicant, the property owner or applicant's general or limited partners, or an officer of their corporation or limited liability company?

_____ Yes

X No

If yes, please indicate the member of the City Council or Planning Commission who is involved and list the name(s) of the person or persons with whom the City Official holds an interest. Also list the Assessor's Parcel Number if the property in which the interest is held is different from the case parcel.

City Official: _____

Partner(s): _____

APN: _____

Signature of Property Owner: Darius Monsen

Print Name: DARIUS MONSEN

Subscribed and sworn before me

This _____ day of _____, 20__

Notary Public in and for said County and State

see attached
for Notary


Jurat

State of California


County of Santa Cruz

Subscribed and sworn to (or affirmed) before me on this 3rd day of August,
2009 by Darius Mohsenin

proved to me on the basis of satisfactory evidence to be the person(s) who appeared before me.

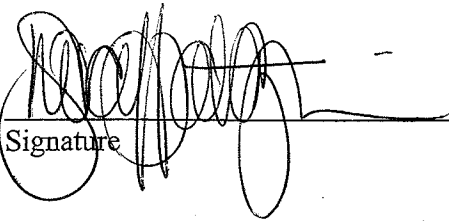Signature 

(Notary seal)

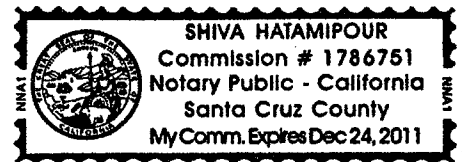

OPTIONAL INFORMATION

DESCRIPTION OF THE ATTACHED DOCUMENT

(Title or description of attached document)

(Title or description of attached document continued)

Number of Pages _____ Document Date _____

(Additional information)


INSTRUCTIONS FOR COMPLETING THIS FORM

The wording of all Jurats completed in California after January 1, 2008 must be in the form as set forth within this Jurat. There are no exceptions. If a Jurat to be completed does not follow this form, the notary must correct the verbiage by using a jurat stamp containing the correct wording or attaching a separate jurat form such as this one which does contain proper wording. In addition, the notary must require an oath or affirmation from the document signer regarding the truthfulness of the contents of the document. The document must be signed AFTER the oath or affirmation. If the document was previously signed, it must be re-signed in front of the notary public during the jurat process.

- State and County information must be the State and County where the document signer(s) personally appeared before the notary public.
- Date of notarization must be the date that the signer(s) personally appeared which must also be the same date the jurat process is completed.
- Print the name(s) of document signer(s) who personally appear at the time of notarization.
- Signature of the notary public must match the signature on file with the office of the county clerk.
- The notary seal impression must be clear and photographically reproducible. Impression must not cover text or lines. If seal impression smudges, re-seal if a sufficient area permits, otherwise complete a different jurat form.
 - ❖ Additional information is not required but could help to ensure this jurat is not misused or attached to a different document.
 - ❖ Indicate title or type of attached document, number of pages and date.
- Securely attach this document to the signed document



6000 SMOKE RANCH ROAD
LAS VEGAS, NEVADA 89108

 

SMOKE RANCH AND
JONES
LSVGNVL680
6000 SMOKE RANCH ROAD
LAS VEGAS, NEVADA 89108

07/16/09

ZONING

[illegible]

SPECTRUM
SURVEYING & ENGINEERING
8905 W POST RD., SUITE 100
LAS VEGAS, NEVADA 89148
PH. (702) 367-7705
FAX (702) 367-8733

LICENSURE: _____

11

TITLE SHEET

T1	2
	LSVGNV.L68C

- INSTALLATION OF PANEL ANTENNAS AT A 54"-6" CENTERLINE MOUNTED INSIDE OF A NEW STEALTH STRUCTURE EXTENSION
- INSTALLATION OF A 20' STRUCTURE EXTENSION THAT IS TO BE PAINTED TO MATCH EXISTING BUILDING
- EXISTING ANTENNAS TO BE RELOCATED WITHIN THE NEW STEALTH STRUCTURE EXTENSION AT THE EXISTING CENTERLINE
- INSTALLATION OF INDOOR EQUIPMENT CABINET WITHIN AN EXISTING ROOM
- INSTALLATION OF ONE GPS ANTENNA
- COAXIAL CABLE RUNS FROM RADIOS TO ANTENNAS
- NEW TELEPHONE CONDUIT RUN TO CABINETS
- NEW 200A DEDICATED ELECTRICAL SERVICE TO METER

VICINITY MAP

at&t
3763 HOWARD HUGHES PARKWAY, SUITE 200
LAS VEGAS, NEVADA 89109
CONTACT: JON VANDERZEE
PHONE: (702) 241-8091

TOWER OWNER: SMOKE RANCH CTR EQUITY PTNRS LLC
390 6TH AVENUE
SANTA CRUZ, CALIFORNIA 95062-4880

CONTACT: LISA HANGER
PHONE: (702) 388-1800

OWNER: SMOKE RANCH CTR EQUITY PTNRS LLC
390 6TH AVENUE
SANTA CRUZ, CALIFORNIA 95062-4660

AREA OF CONSTRUCTION: 154± SQ. FT.
OCCUPANCY TYPE: S-2
CONSTRUCTION TYPE: V-B
CURRENT CONSTRUCTION: LIMITED COMMERCIAL DISTRICT (C-1)
JURISDICTION: CITY OF LAS VEGAS
APN: 138-113-401-003

EQUIPMENT LOCATION: ☐ OUTDOOR ☒ INDOOR
EQUIPMENT SHELTER: ☐ YES ☒ NO
ANTENNA LOCATION: ☐ NEW MONOPOLE
☐ SELF SUPPORT TOWER
☐ EXISTING MONOPOLE
☐ ROOF TOP
☐ EXISTING TOWER
☒ OTHER: NEW STRUCTURE EXTENSION

PROJECT SUMMARY

ALL WORK AND MATERIALS SHALL BE PERFORMED AND
INSTALLED IN ACCORDANCE WITH THE CURRENT EDITIONS OF THE
FOLLOWING CODES AS ADOPTED BY THE LOCAL GOVERNING
AUTHORITIES. NOTHING IN THESE PLANS IS TO BE CONSTRUED
TO PERMIT WORK NOT CONFORMING TO THESE CODES.

1. INTERNATIONAL BUILDING CODE 2006 W/STATE AMENDMENTS
2. UNIFORM MECHANICAL CODE 2006
3. ANSI/ISA-222-F LIFE SAFETY CODE
4. UNIFORM PLUMBING CODE 2006
5. NATIONAL ELECTRIC CODE 2005
6. LOCAL BUILDING CODE(S)
7. CITY AND/OR COUNTY ORDINANCES
8. UNIFORM FIRE CODE 2003

CODE COMPLIANCE

SPECTRUM SURVEYING & ENGINEERING
8905 W POST RD., SUITE 100
LAS VEGAS, NEVADA 89148
CHRIS WENER, PE
PHONE: (702) 367-7705
FAX: (702) 367-8733

T.B.D.

SPECTRUM SURVEYING & ENGINEERING
8905 W POST RD., SUITE 100
LAS VEGAS, NEVADA 89148
RICHARD TOMASELLO
PHONE: (702) 363-9530

SPECTRUM SURVEYING & ENGINEERING
8905 W POST RD., SUITE 100
LAS VEGAS, NEVADA 89148
CHRIS WENER, PE
PHONE: (702) 367-7705
FAX: (702) 367-8733

PROJECT TEAM

[illegible]

TITLE	SIGNATURE	DATE
RF ENGINEER		
REAL ESTATE		
PROPERTY OWNER		
ZONING APPROVAL		
CONSTRUCTION DIRECTOR		
ADDITIONAL APPROVAL		
SITE ACQUISITION		

APPROVAL LIST

VAR-35746
SUP-35744
10/08/09 PC

LEGAL DESCRIPTION

LOT B AS SHOWN BY MAP THEREOF ON FILE IN FILE 60, PAGE 11 OF PARCEL MAPS IN THE CLARK COUNTY RECORDER'S OFFICE, CLARK COUNTY, NEVADA, LYING WITHIN THE SOUTHWEST QUARTER (SW1/4) OF THE SOUTHWEST QUARTER (SW1/4) OF SECTION 13, TOWNSHIP 20 SOUTH, RANGE 60 EAST, M.D.M., CITY OF LAS VEGAS, CLARK COUNTY, NEVADA.

PLANS OF RECORD

NORTH 07°12'27" WEST, BEING THE WEST LINE OF THE SOUTHWEST QUARTER (SW1/4) OF THE SOUTHWEST QUARTER (SW1/4) OF SECTION 13, TOWNSHIP 20 SOUTH, RANGE 60 EAST, M.D.M. AS SHOWN BY MAP THEREOF ON FILE IN FILE 60, PAGE 11 OF PARCEL MAPS IN THE CLARK COUNTY RECORDER'S OFFICE, CLARK COUNTY, NEVADA.

BENCHMARK

CLARK COUNTY VERTICAL CONTROL NO. 11500-24NWS BEING A SIVET AND ALUMINUM PLATE IN TOP OF CURB SOUTHEAST CORNER OF SMOKE RANCH ROAD AND JONES BOULEVARD.


ELEVATION: 2259.99 FEET (NAVD 1988)
688.845 METERS (NAVD 1988)

FLOOD NOTE

AS SCALED FROM REVISED FLOOD INSURANCE RATE MAP NO. 32000C02155 E. DATED SEPTEMBER 27, 2002, AND PER SAID MAP, ZONE X, AREAS DETERMINED TO BE OUTSIDE THE 0.2% ANNUAL CHANCE FLOODPLAIN.

NOTES & TITLE REPORT EXCEPTIONS

SPECTRUM SURVEYING & ENGINEERING HAS MADE NO INVESTIGATION OR INDEPENDENT SEARCH FOR EASEMENTS OF RECORD, ENCUMBRANCES, RESTRICTIVE COVENANTS, OWNERSHIP TITLE EVIDENCE, OR ANY OTHER FACTS THAT AN ACCURATE AND CURRENT TITLE SEARCH MAY DISCLOSE. NO ABSTRACT OF TITLE, NOR TITLE COMMITMENT, NOR RESULTS OF TITLE SEARCHES WERE FURNISHED BY THE CLIENT.

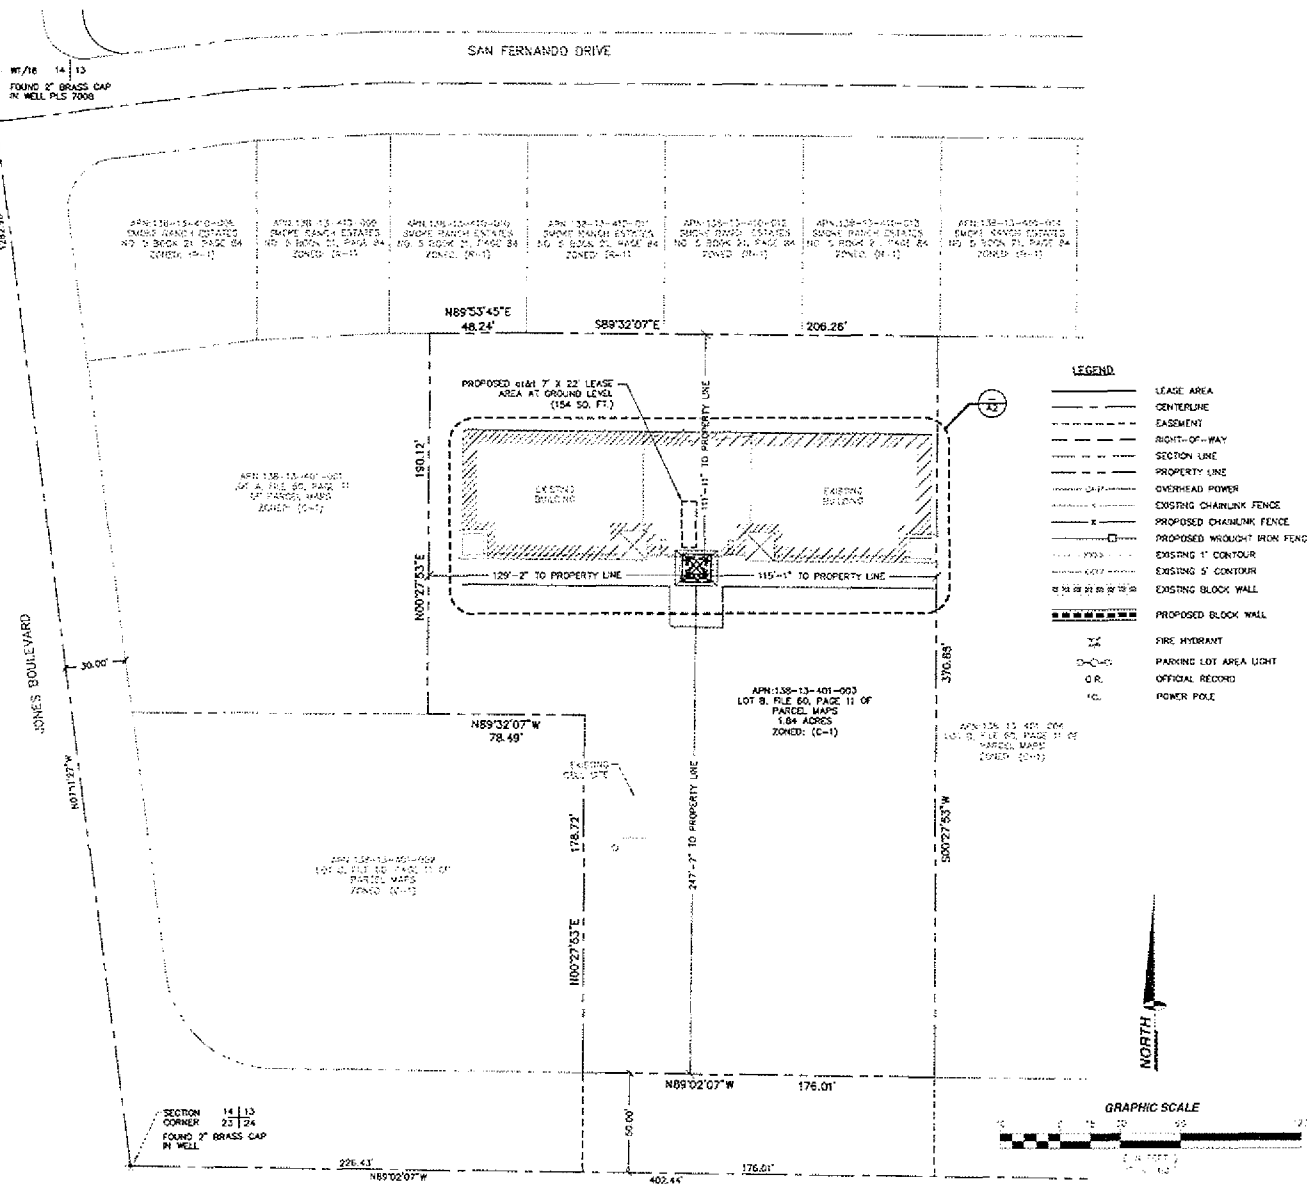

SITE PLAN

VAR-35746
SUP-35744
10/08/09 PC

RECEIVED
AUG 25 2009



3763 HOWARD HUGHES PKWY, STE 200
LAS VEGAS, NEVADA 89109

PROJECT INFORMATION

SMOKE RANCH AND JONES
LSVGNVL680
6000 SMOKE RANCH ROAD
LAS VEGAS, NEVADA 89108

CURRENT ISSUE DATE:

07/16/09

ISSUED FOR:

ZONING

REV. DATE DESCRIPTION BY

REV.	DATE	DESCRIPTION	BY
1	07/16/09	CLIENT REVISION	A.B.
2	05/04/09	100% ZONING	R.S.
3	04/24/09	90% ZONING	R.S.

PLANS PREPARED BY:

SPECTRUM
SURVEYING & ENGINEERING
8905 W POST RD., SUITE 100
LAS VEGAS, NEVADA 89148
PH. (702) 367-7705
FAX (702) 367-8733

DRAWN BY: CHK. BY:

R. SAN JUAN M. CEFALO C. WENER

LICENSURE:

Blank space for licensure information.

SHEET TITLE:

SITE PLAN


SHEET NUMBER: REVISION:

A1

2

LSVGNVL680

SCALE
1" = 60'

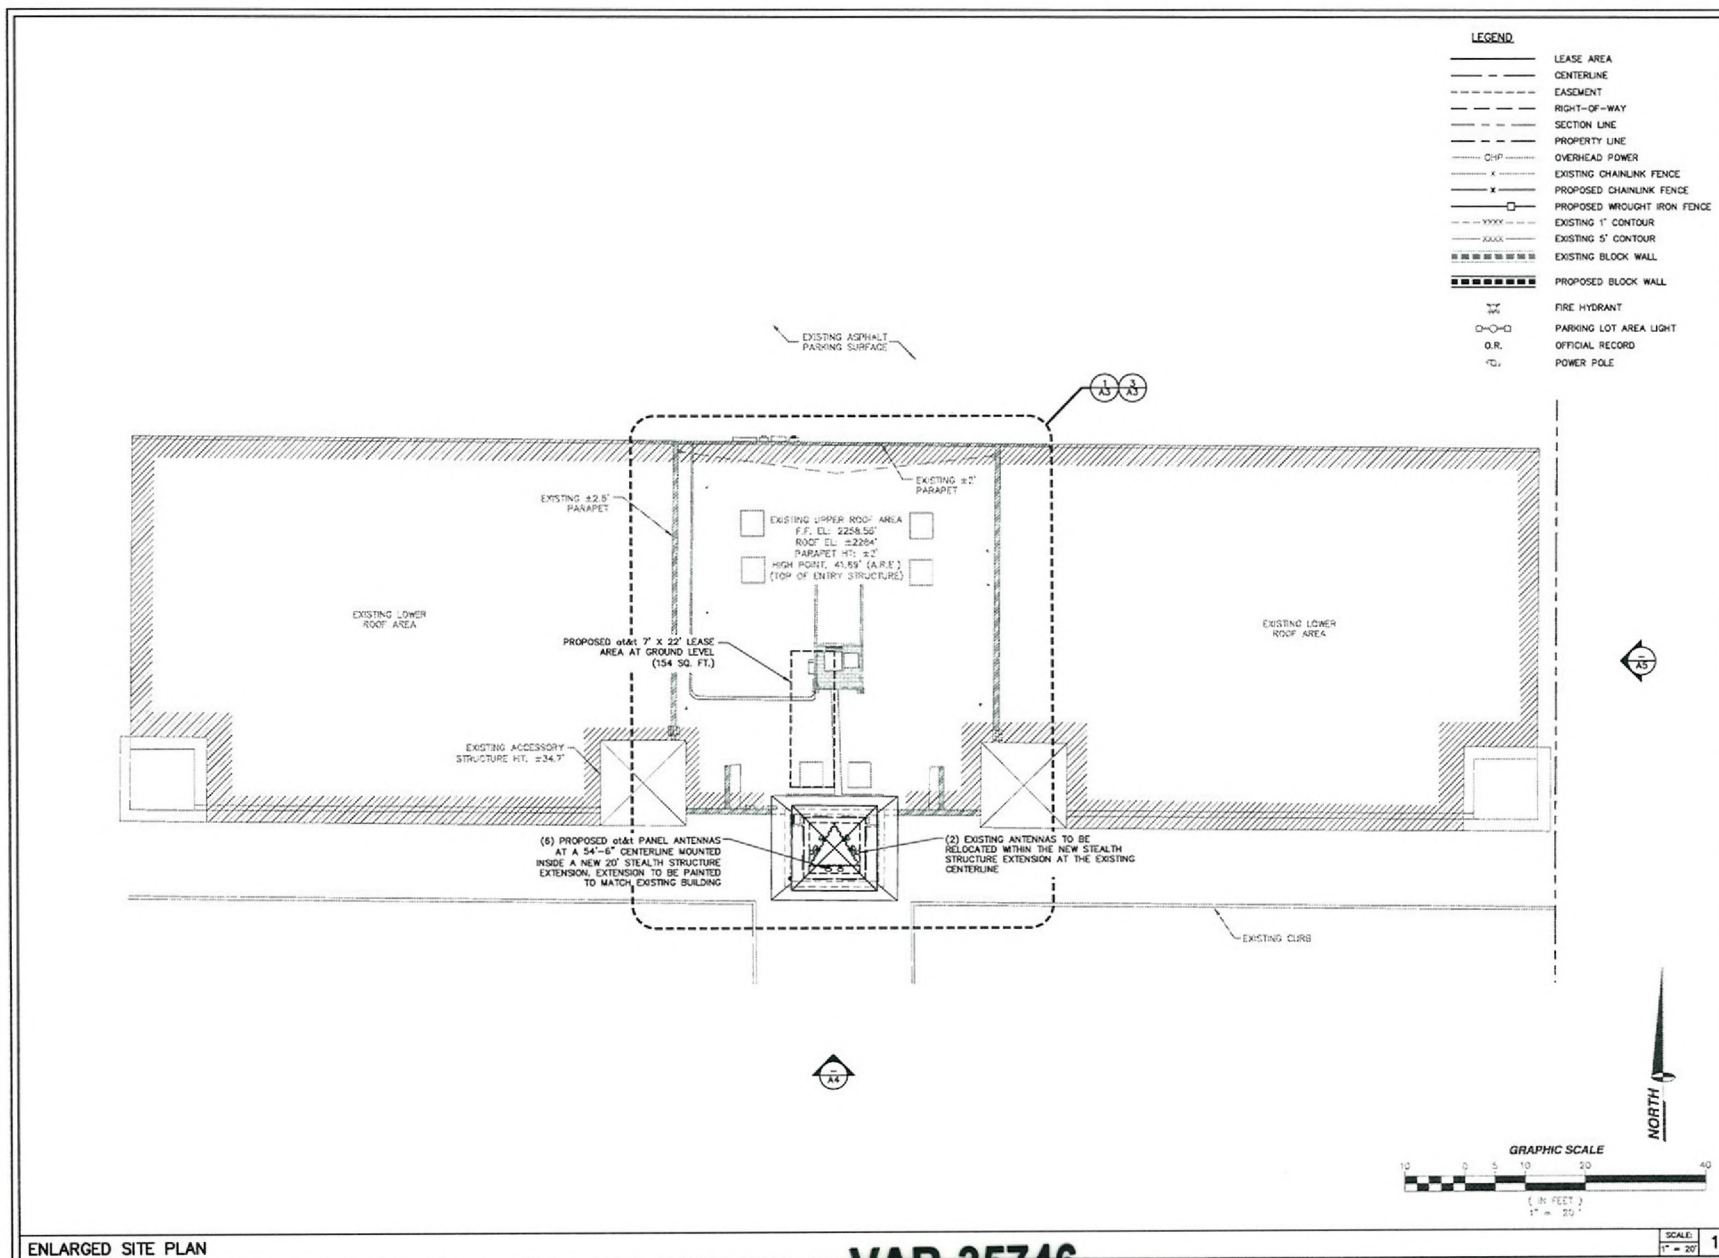



3763 HOWARD HUGHES PKWY, STE 200
LAS VEGAS, NEVADA 89109

PROJECT INFORMATION:

SMOKE RANCH AND JONES
LSVGNV.680
 6000 SMOKE RANCH ROAD
 LAS VEGAS, NEVADA 89108

CURRENT ISSUE DATE:
 07/16/09

ISSUED FOR:
 ZONING

REV.: DATE: DESCRIPTION: BY:

REV.	DATE	DESCRIPTION	BY
2	07/16/09	CLIENT REVISION	A.B.
1	05/04/09	100% ZONING	R.S.
0	04/24/09	90% ZONING	R.S.

PLANS PREPARED BY:

SPECTRUM
 SURVEYING & ENGINEERING
 8905 W POST RD., SUITE 100
 LAS VEGAS, NEVADA 89148
 PH. (702) 367-7705
 FAX (702) 367-8733

DRAWN BY: CHK.: APV.:
 R. SAN JUAN M. CEFALU C. WENER

LICENSURE:

SHEET TITLE:
 ENLARGED SITE PLAN


SHEET NUMBER: **REVISION:**
A2 2

LSVGNV.680

ENLARGED SITE PLAN

VAR-35746
SUP-35744
10/08/09 PC


RECEIVED
 AUG 25 2009

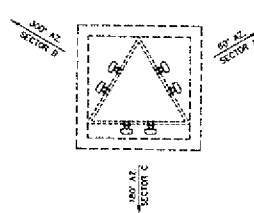

ANTENNA SECTOR	AZMUTH	ANTENNA MAKE/MODEL	COAXIAL CABLE LENGTH	CABLE SZL	COLOR CODE	RAS CENTER	TOP JUMPER LENGTH	BOTTOM JUMPER LENGTH	COMMENTS
SECTOR A	60°	POWERWAVE 7765	95' X 8	7/8" COAX		54'-6"	5'	6' (10' MAX)	
SECTOR B	300°	POWERWAVE 7765	95' X 8	7/8" COAX		54'-6"	5'	6' (10' MAX)	
SECTOR C	180°	POWERWAVE 7765	75' X 8	7/8" COAX		54'-6"	5'	6' (10' MAX)	
GPS	N/A	TRUE POSITION	50' X 1	1/2" COAX			N/A	N/A	


NOTE: CONTRACTOR TO FIELD VERIFY CABLE LENGTHS PRIOR TO ORDERING, FABRICATING, OR INSTALLATION OF CABLES.

ANTENNA LAYOUT

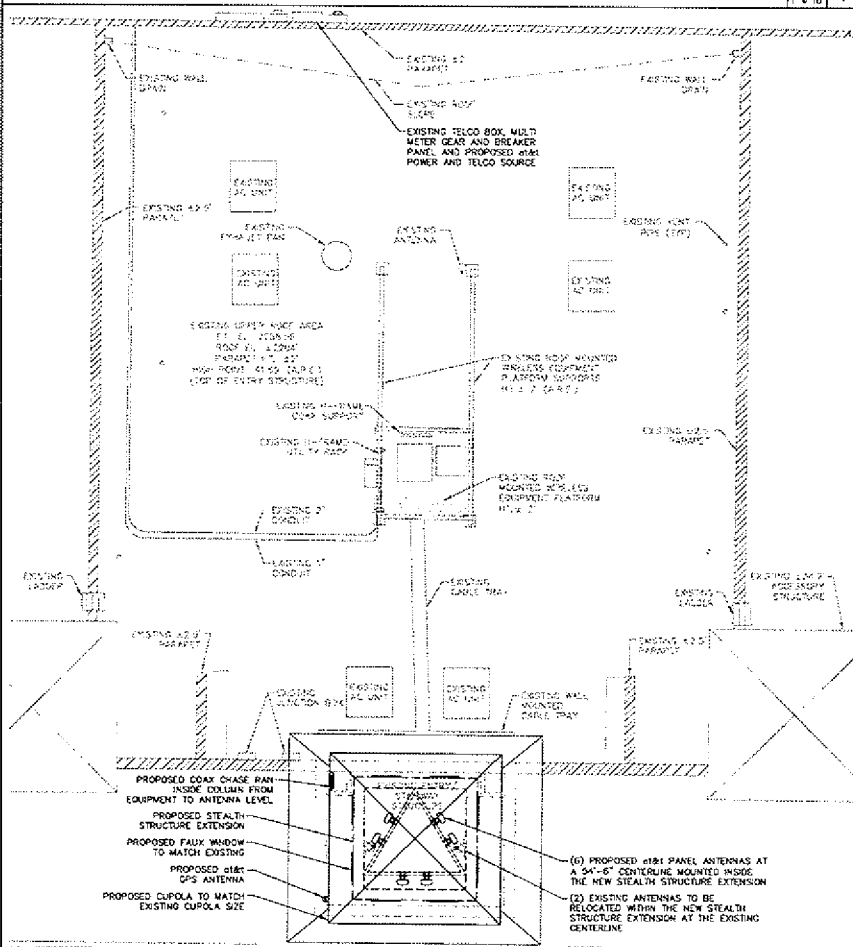

SITE DETAIL (ROOF TOP)

ANTENNA AND CABLE SCHEDULE

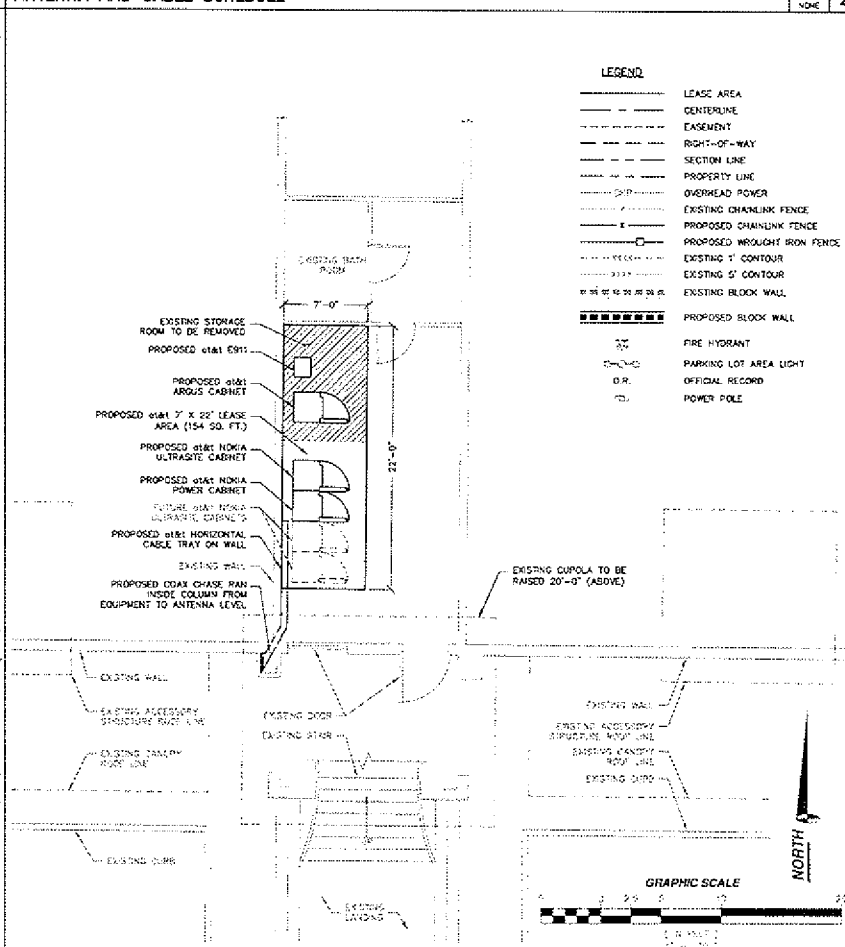

SITE DETAIL (GROUND LEVEL)

VAR-35746
SUP-35744
10/08/09 PC

RECEIVED
AUG 25 2009



3763 HOWARD HUGHES PKWY, STE 200
LAS VEGAS, NEVADA 89108

PROJECT INFORMATION

SMOKE RANCH AND JONES
LSVGNVL680
6050 SMOKE RANCH ROAD
LAS VEGAS, NEVADA 89108

CURRENT ISSUE DATE:

07/16/09

ISSUED FOR:

ZONING

REV. DATE DESCRIPTION BY

REV.	DATE	DESCRIPTION	BY
07/16/09	07/16/09	CLIENT REVISION	A.B.
05/04/09	05/04/09	100% ZONING	R.S.
04/24/09	04/24/09	90% ZONING	R.S.

PLANS PREPARED BY:

SPECTRUM
SURVEYING & ENGINEERING
8905 W POST RD, SUITE 100
LAS VEGAS, NEVADA 89148
PH. (702) 367-7705
FAX (702) 367-8733

DRAWN BY: CHK. APV.

R. SAN JUAN M. CEFALU C. WENER

ENCLOSURE:

SHEET TITLE:


SITE DETAIL, ANTENNA
AND CABLE SCHEDULE
AND ANTENNA LAYOUT

SHEET NUMBER: REVISION:

A3

2


LSVGNVL680

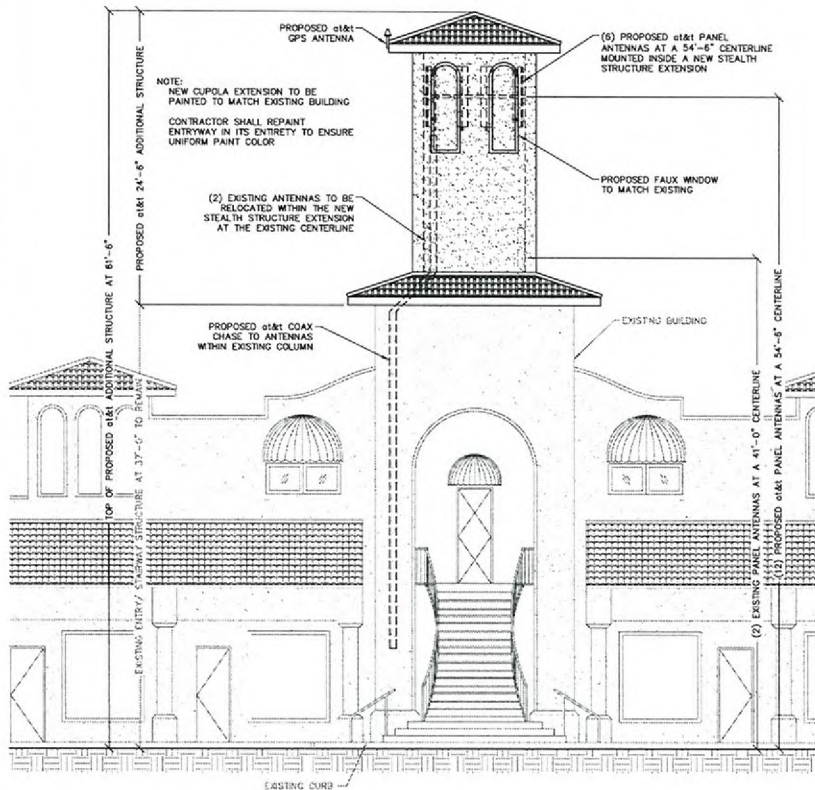

PROPOSED SOUTH ELEVATION

SCALE: 1" = 10'

2 EXISTING SOUTH ELEVATION

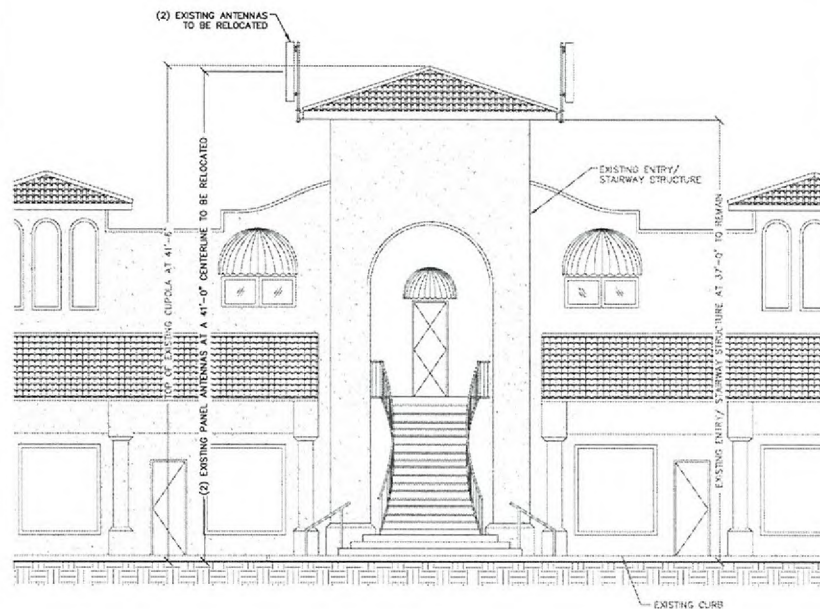

SCALE: 1" = 10'



3763 HOWARD HUGHES PKWY, STE 200
LAS VEGAS, NEVADA 89109

PROJECT INFORMATION:

SMOKE RANCH AND JONES
LSVGNVL680
6000 SMOKE RANCH ROAD
LAS VEGAS, NEVADA 89108

CURRENT ISSUE DATE:

07/16/09

ISSUED FOR:

ZONING

REV.: DATE: DESCRIPTION: BY:

REV.	DATE	DESCRIPTION	BY
2	07/16/09	CLIENT REVISION	A.B.
1	05/04/09	100% ZONING	R.S.
0	04/24/09	90% ZONING	R.S.

PLANS PREPARED BY:

SPECTRUM
SURVEYING & ENGINEERING
8905 W POST RD., SUITE 100
LAS VEGAS, NEVADA 89148
PH. (702) 367-7705
FAX (702) 367-8733

DRAWN BY: CHK.: APV.:

R. SAN JUAN M. CEFALU C. WENER

LICENSURE:

SHEET TITLE:

EXISTING AND PROPOSED
SOUTH ELEVATIONS

SHEET NUMBER: REVISION:

A4


2

LSVGNVL680

VAR-35746
SUP-35744
10/08/09 PC

RECEIVED

AUG 25 2009

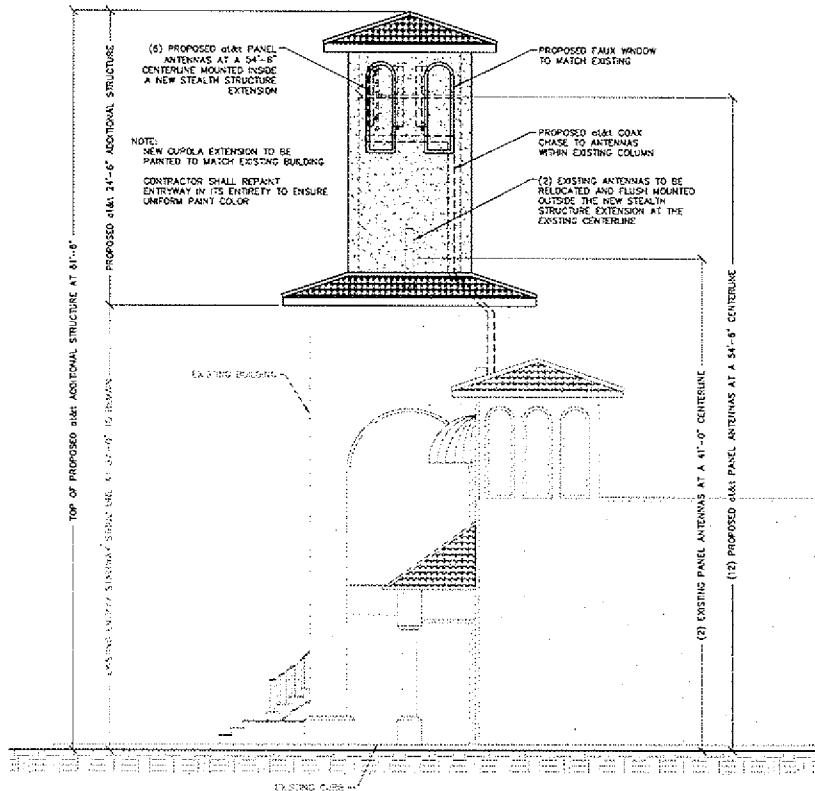


PROPOSED EAST ELEVATION

SCALE: 1/4\"/>

2

EXISTING EAST ELEVATION

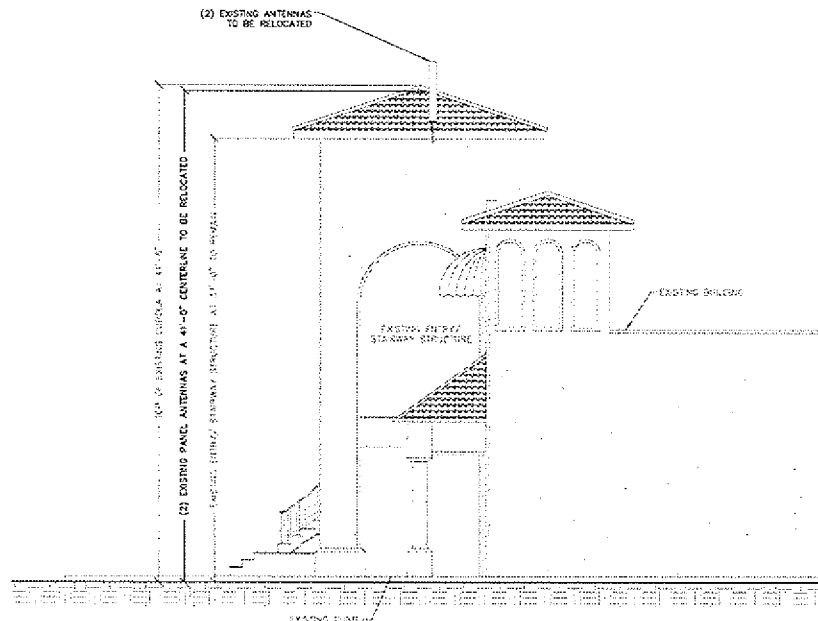

SCALE: 1/4\"/>

1



3763 HOWARD HUGHES PKWY, STE 200
LAS VEGAS, NEVADA 89109

PROJECT INFORMATION

SMOKE RANCH AND
JONES
LSVGNVL680
6000 SMOKE RANCH ROAD
LAS VEGAS, NEVADA 89108

CURRENT ISSUE DATE:

07/16/09

ISSUED FOR:

ZONING

REV. DATE DESCRIPTION BY:

07/16/09	CLIENT REVISION	A.R.
06/04/09	100% ZONING	R.S.
04/24/09	90% ZONING	R.S.

PLANS PREPARED BY:

SPECTRUM
SURVEYING & ENGINEERING
8805 W POST RD., SUITE 100
LAS VEGAS, NEVADA 89148
PH. (702) 367-7705
FAX (702) 367-8733

DRAWN BY: CHK: APV:

R. SAN JUAN M. CEFALUO C. WENER

SECURITY:

SHEET TITLE:

EXISTING AND PROPOSED
EAST ELEVATIONS

SHEET NUMBER: REVISION:

A5

2

LSVGNVL680

VAR-35746
SUP-35744
10/08/09 PC

RECEIVED
AUG 25 2009