



PLANNING & DEVELOPMENT DEPARTMENT

STATEMENT OF FINANCIAL INTEREST

Case Number: **EOT-37463** APN: 139 -34 - 612-084

Name of Property Owner: DAN MARTINEZ

Name of Applicant: JUSTEN MARTINEZ

Name of Representative: SAME AS APPLICANT

To the best of your knowledge, does the Mayor or any member of the City Council or Planning Commission have any financial interest in this or any other property with the property owner, applicant, the property owner or applicant's general or limited partners, or an officer of their corporation or limited liability company?

☐ Yes


☒ No

If yes, please indicate the member of the City Council or Planning Commission who is involved and list the name(s) of the person or persons with whom the City Official holds an interest. Also list the Assessor's Parcel Number if the property in which the interest is held is different from the case parcel.

City Official: _____

Partner(s): _____

APN: _____

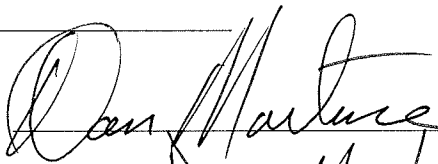
Signature of Property Owner: 

Print Name: DAN MARTINEZ

Subscribed and sworn before me

This 8 day of February, 2010


Notary Public in and for said County and State

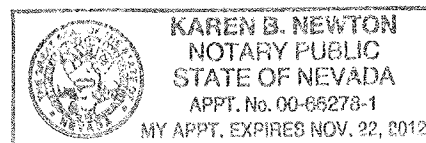

PLANNING & DEVELOPMENT DEPARTMENT

APPLICATION / PETITION FORM

Application/Petition For: EXTENSION OF TIME FOR SVP-18637
 Project Address (Location) 709 FREMONT ST
 Project Name 777 FREMONT (NEON HEIGHTS) Proposed Use MIXED USE TOWER
 Assessor's Parcel #(s) 139-34-612-084 Ward # 5
 General Plan: existing C proposed _____ Zoning: existing C-2 proposed _____
 Commercial Square Footage 15,892 RETAIL, 9050 OFFICE Floor Area Ratio _____
 Gross Acres 1.39 Lots/Units 395 Density _____
 Additional Information _____

PROPERTY OWNER DAN MARTINEZ Contact JUSTEN MARTINEZ
 Address 1729 WANDERING WINDS WAY Phone: 2743808 Fax: 966 0814
 City LAS VEGAS State NV Zip 89128
 E-mail Address JUSTEN-MARTINEZ@YAHOO.COM

APPLICANT JUSTEN MARTINEZ Contact JUSTEN MARTINEZ
 Address 1729 WANDERING WINDS WAY Phone: 2743808 Fax: 966 0814
 City LAS VEGAS State NV Zip 89128
 E-mail Address JUSTEN-MARTINEZ@YAHOO.COM

REPRESENTATIVE SAME AS APPLICANT Contact _____
 Address _____ Phone: _____ Fax: _____
 City _____ State _____ Zip _____
 E-mail Address _____

Property Owner Signature* [Signature]

* An authorized agent may sign in lieu of the property owner for Final Maps, Tentative Maps, and Parcel Maps.

Print Name DAN MARTINEZ

Subscribed and sworn before me


This 8 day of February, 20 10


Karen B. Newton

Notary Public in and for said County and State

FOR DEPARTMENT USE ONLY

Case # EOT 37463
 Meeting Date: 4.7.10
 Total Fee: \$300.-
 Date Received: 2.19.10
 Received By: UFA

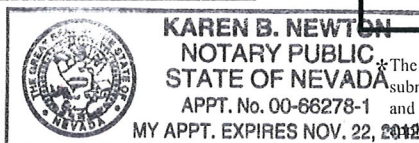

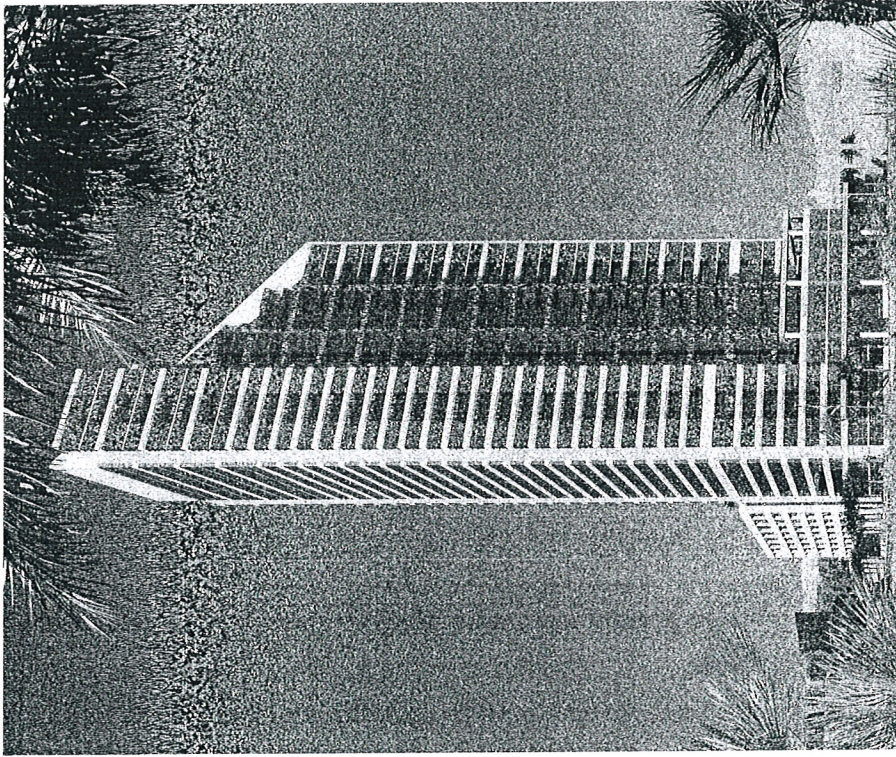

NEON HEIGHTS

LAS VEGAS, NEVADA
777 fremont street

Developer:
Martinez & Associates
Las Vegas, Nevada

PLANNING & DEVELOPMENT SUBMITTAL DOCUMENTS
SUP - MIXED USE
ISSUED: 11/21/2006

RECEIVED
FEB 19 2010



Architect:
ROBERT B. DUPREE
REGISTERED ARCHITECT
NEVADA LICENSE #3394

c/o Geraldine Dupree and Associates
2625 Cowan Ave., Suite 300
Dallas, TX 75204
Phone: (214) 871-8888
Fax: (214) 871-8889
www.gdaonline.com

COPYRIGHT © 2006

EOT-37463
04/07/10 CC

ROBERT B. DUPREE
REGISTERED ARCHITECT
NEVADA LICENSE #2284


C/O Groundwork Design and Architecture
2261 Oak Ave., Suite 200
Las Vegas, NV 89102
Phone: (702) 737-7000
Fax: (702) 737-7001
www.groundwork.com

COPYRIGHT © 2009

Project

NEON
HEIGHTS
LAS VEGAS, NEVADA
777 REMONT


Martinez &
Associates

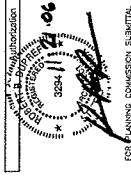

FOR PLANNING PURPOSES ONLY

Design Team
ARCHITECT: GROUNDWORK DESIGN AND ARCHITECTURE
PLANNING: MARTINEZ & ASSOCIATES
ENGINEER: MARTINEZ & ASSOCIATES
DATE: 11/2/06
PROJECT: NEON HEIGHTS
SHEET: 01 FLOOR PLAN

No.	Date	Issues and Revisions
1		
2		
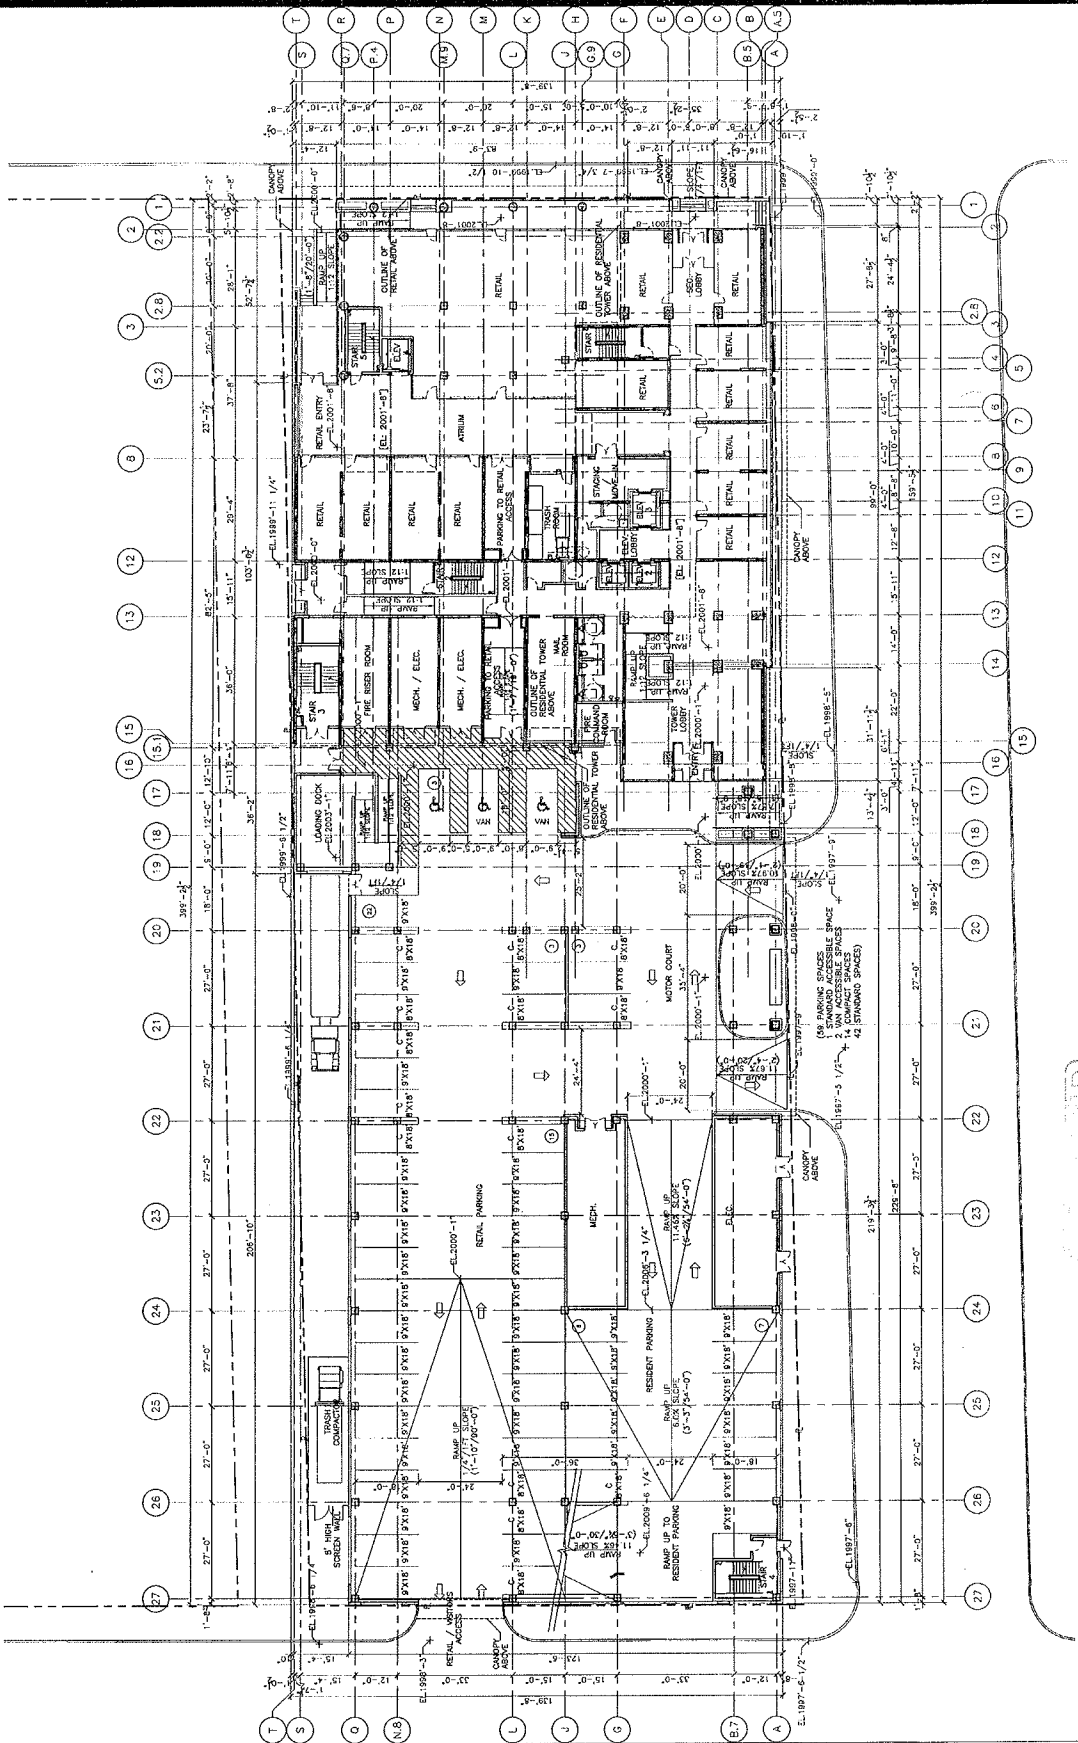

TRUE
NORTH


EOT-37463

01 LEVEL 01 FLOOR PLAN

SCALE: 1/8"=1'-0"

FEB 19 2010

04/07/10 CC

 

01 LEVEL 02 FLOOR PLAN
SCALE: 1/16"=1'-0"

04/07/10 CC

RECEIVED
FEB 19 2010

LEB 1920

C/O Geometry Dupree and Associates
2028 Cole Ave., Suite 300
Dallas, Tx 75204
Phone: (214) 871-9078
Fax: (214) 871-9089
www.gdmet.com

Martinez &
Associates

FOR PLANNING COMMISSION SUBMITTAL ONLY

DESIGN TEAM	MARTINEZ & ASSOCIATES	ROBERT E. TURNER	ROBERT E. TURNER ASSOCIATES, INC.
	1215 Peachtree Avenue NE Atlanta, Georgia 30309 TEL: (404) 525-1000 FAX: (404) 525-1001	2400 DOWS AVENUE SUITE 200 ATLANTA, GEORGIA 30340 TEL: (404) 525-1000 FAX: (404) 525-1001	CONTACT: JUDITH MARTINEZ
OWNER	CONTACT		
UNIVERSITY MICROFILMS	UNIVERSITY MICROFILMS		

[illegible]

01 LEVEL 03 FLOOR PLAN
SCALE: 1/8"=1'-0"

EO-37463

04/07/10 CC

020313


GeoGraphics Duggee and Associates
2626 Cole Ave., Suite 300
Dallas, TX 75204
Phone: (214) 871-9076
Fax: (214) 871-9990
www.gdnet.com

© 2006

Project

NEON
HEIGHTS
LAS VEGAS, NEVADA
777 FREMONT

Martinez &
Associates

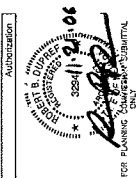

FOR PLANNING COMPLETION SUBMITTAL ONLY

DESIGN TEAM	MANAGEMENT	PROJECT
	DESIGN DEVELOPMENT	
WATTHAM & ASSOCIATES 1225 Washington Street NW Atlanta, GA 30309 TEL: 404/733-3888 FAX: CONTACT: JAMES HARRIS	JOHN R. CLARK 2000 KENNEDY BLVD. S.W. SUITE 100 ATLANTA, GA 30329 CALL OR VISIT US WWW.WATTHAM.COM FAX: 404/733-3888 CONTACT: JAMES HARRIS	

Issues and Revisions	
No.	Description

Figure 1. A schematic diagram of the experimental setup. The subject is seated in a chair, viewing a screen displaying a target (a red dot) and a starting point (a green dot). The subject's hand is positioned at the starting point, and the target is located at a distance of 10 cm from the starting point. The subject is instructed to move their hand towards the target. The distance between the starting point and the target is labeled as 10 cm. The subject's hand is labeled as 'Hand' and the target is labeled as 'Target'.

[illegible]

Job No.	Issue Date
1	1.1.1.1
2	1.1.1.2
3	1.1.1.3
4	1.1.1.4
5	1.1.1.5
6	1.1.1.6
7	1.1.1.7
8	1.1.1.8
9	1.1.1.9
10	1.1.1.10
11	1.1.1.11
12	1.1.1.12
99	1.1.1.99
100	1.1.1.100

5045.00	11.21.06	Issue Package
---------	----------	---------------

PLANNING COMMISSION SUBMITTAL

Sheet Title
1 EVENING CORP. PLAN

Street Number

1206

4070-108-003

AZ:04

TRUE NORTH
PLAN NORTH



LEVEL 04 FLOOR PLAN

SCALE 1/16" = 1'-0"

RECEIVED
FEB 19 1970

LEB 19270

EOT-37463

04/07/10 CC


A2.04

CONFIDENTIAL

C/O Gromatzky Duzene and Associates
2026 Cole Ave., Suite 300
Dallas, TX 75204
Phone: (214) 871-8378
Fax: (214) 871-8888
www.gdmha.com

NEON
HEIGHTS
LAS VEGAS, NEVADA
777 FREMONT

Martinez &
Associates

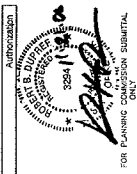

FOR PLANNING COMMISSION SUBMITTAL
ONLY

Design Team

MANITEX & ASSOCIATES
 1770 Sandcastle Drive Hwy
 Las Vegas, NV 89120
 TEL: 702.731.3008
 CONTACT: JAMES MANITEX

ARCHITECT
 JENSEN
 DEVELOPER

Issues and Revisions	
No.	Description
1	
2	

1. The first step in the process of creating a new product is to identify a market need.	
2. The second step is to develop a prototype of the product.	
3. The third step is to conduct market research to determine if there is a demand for the product.	
4. The fourth step is to create a business plan for the product.	
5. The fifth step is to secure funding for the product.	
6. The sixth step is to manufacture the product.	
7. The seventh step is to distribute the product.	
8. The eighth step is to promote the product.	
9. The ninth step is to provide customer support for the product.	
10. The tenth step is to evaluate the success of the product.	

Job No.	Issued Date
5045.00	11.21.06

ISSUO Package


PLANNING COMMISSION SUBMITTAL

Sheet Title

LEVEL 05 FLOOR PLAN

A205

© 2004 Pearson Education, Inc. All rights reserved.

 

LEVEL 05 FLOOR PLAN

SCALE: 1/6"=1'-0"

RECEIVED
FEB 19 2010

LEB 19200

EOT-37463

04/07/10 CC

ROBERT B. DUPREE
REGISTERED ARCHITECT
NEVADA LICENSE 1234

510 Grandview Drive, Suite 200
Las Vegas, NV 89106
Phone: (702) 771-2278
Fax: (702) 771-2279
www.rbdupree.com
COPYRIGHT © 2006

PROJECT

NEON
HEIGHTS
LAS VEGAS, NEVADA
777 FRENCH

Martinez &
Associates

AUTORIZATION

FOR PLANNING COMMISSION SUBMITTAL ONLY

DESIGN TEAM

ARCHITECT: MARTINEZ ASSOCIATES
3735 Maryland Avenue, Suite 200
Las Vegas, NV 89106
Phone: (702) 771-2278
Fax: (702) 771-2279
www.martinezassoc.com

PROJECT: NEON HEIGHTS
777 FRENCH
LAS VEGAS, NV 89106
DATE: 02/19/2010


ISSUES AND REVISIONS

NO.	DATE	DESCRIPTION
1		
2		
JOB NO. 5045.00
ISSUE DATE 11.21.06
ISSUE PURPOSE PLANNING COMMISSION SUBMITTAL

SHEET 176
LEVEL 06 FLOOR PLAN
SHEET NUMBER

A2.06
CONTINUED ON 2006

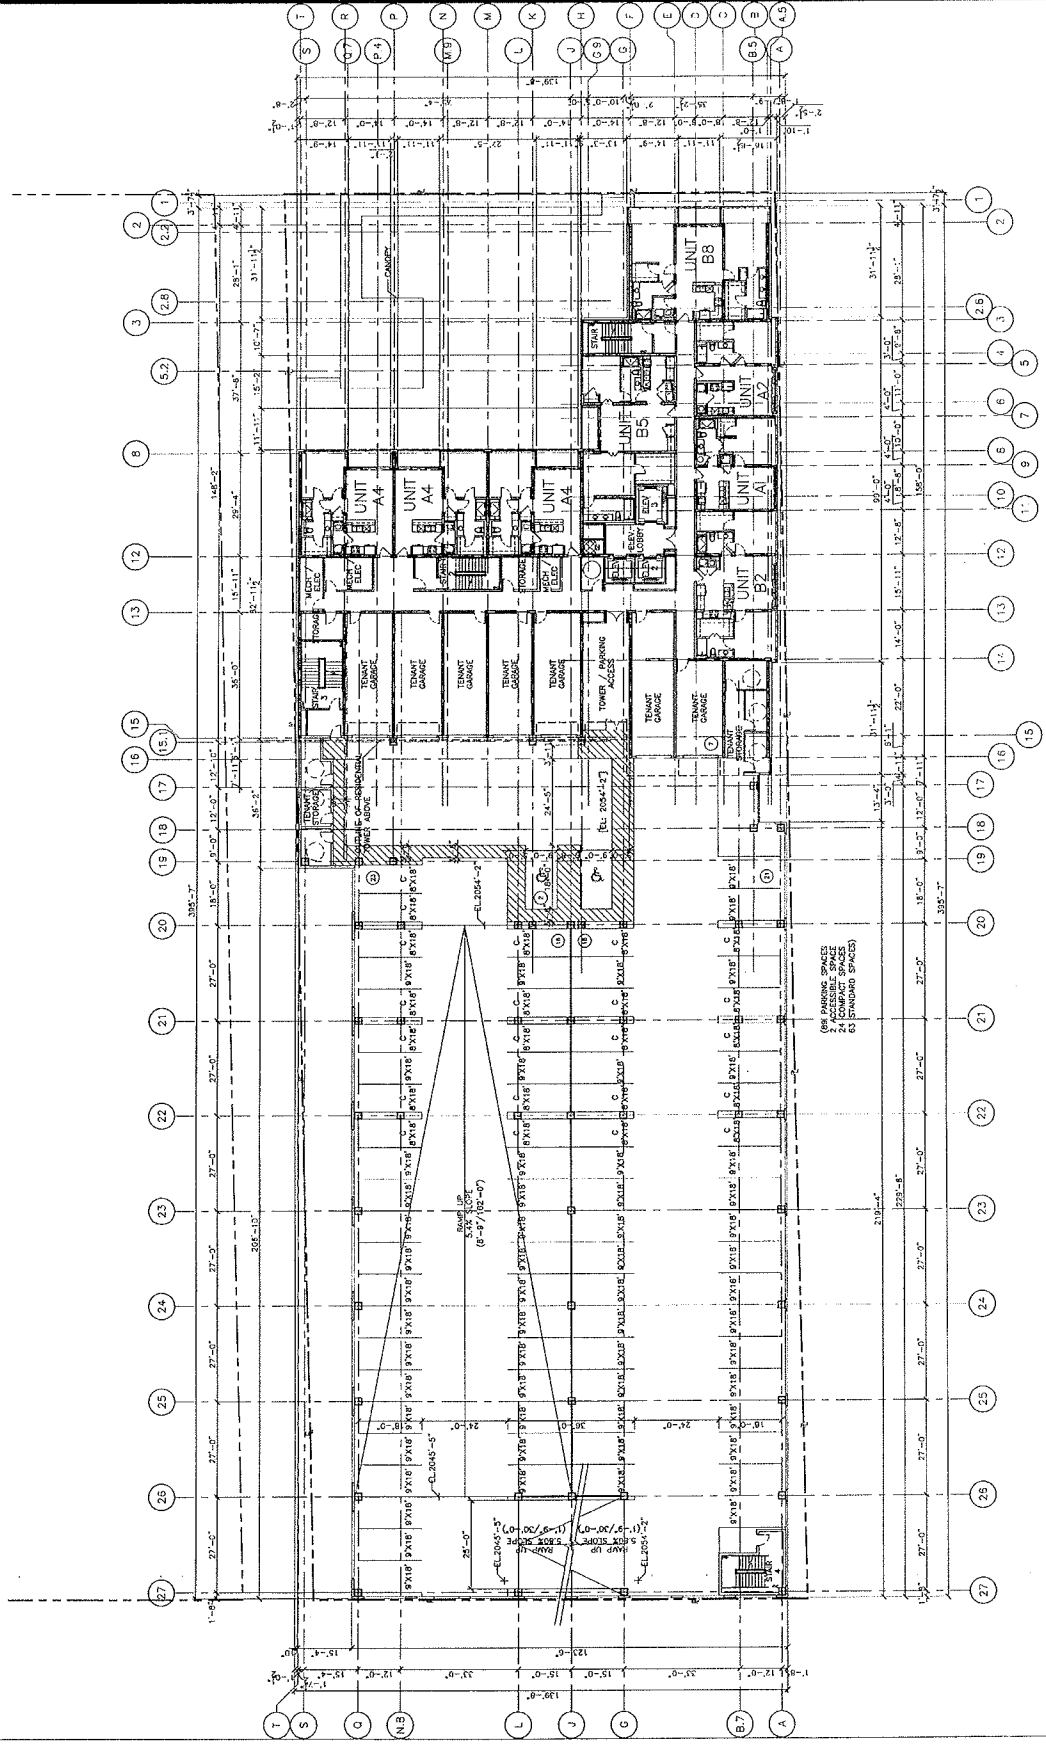

TRUE NORTH
PLAN NORTH

01 LEVEL 06 FLOOR PLAN
SCALE: 1/8"=1'-0"

RECEIVED
FEB 19 2010

EOT-37463
04/07/10 CC

ROBERT B. DUPREE
REGISTERED ARCHITECT
RENVADA LICENSE 4254


470 Greenwich Drive and Associates
2625 Cape Ave., Suite 200
Las Vegas, NV 89102
Phone: (702) 771-9278
Fax: (702) 771-9279
www.rbdupree.com

COMPILED © 2005

Project

NEON
HEIGHTS
LAS VEGAS, NEVADA
777 FREMONT

Martinez &
Associates

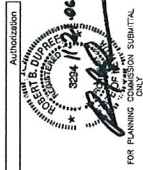

Design Team

ARCHITECT: RBD
DESIGNER: RBD
CHECKER: RBD
DATE: 11/13/05
PROJECT: NEON HEIGHTS
SHEET: 07 OF 10
SHEET TITLE: LEVEL 07 FLOOR PLAN
SHEET NUMBER: A2.07

Issue and Revision

No.	Date	Description
1		Issue
2		Revision
3		Revision
Job No. 5045.00
Issue Date 11.21.06
Issue Package


PLANNING COMMISSION SUBMITTAL

Sheet Title LEVEL 07 FLOOR PLAN

Sheet Number


A2.07

CONTRACT 0.00

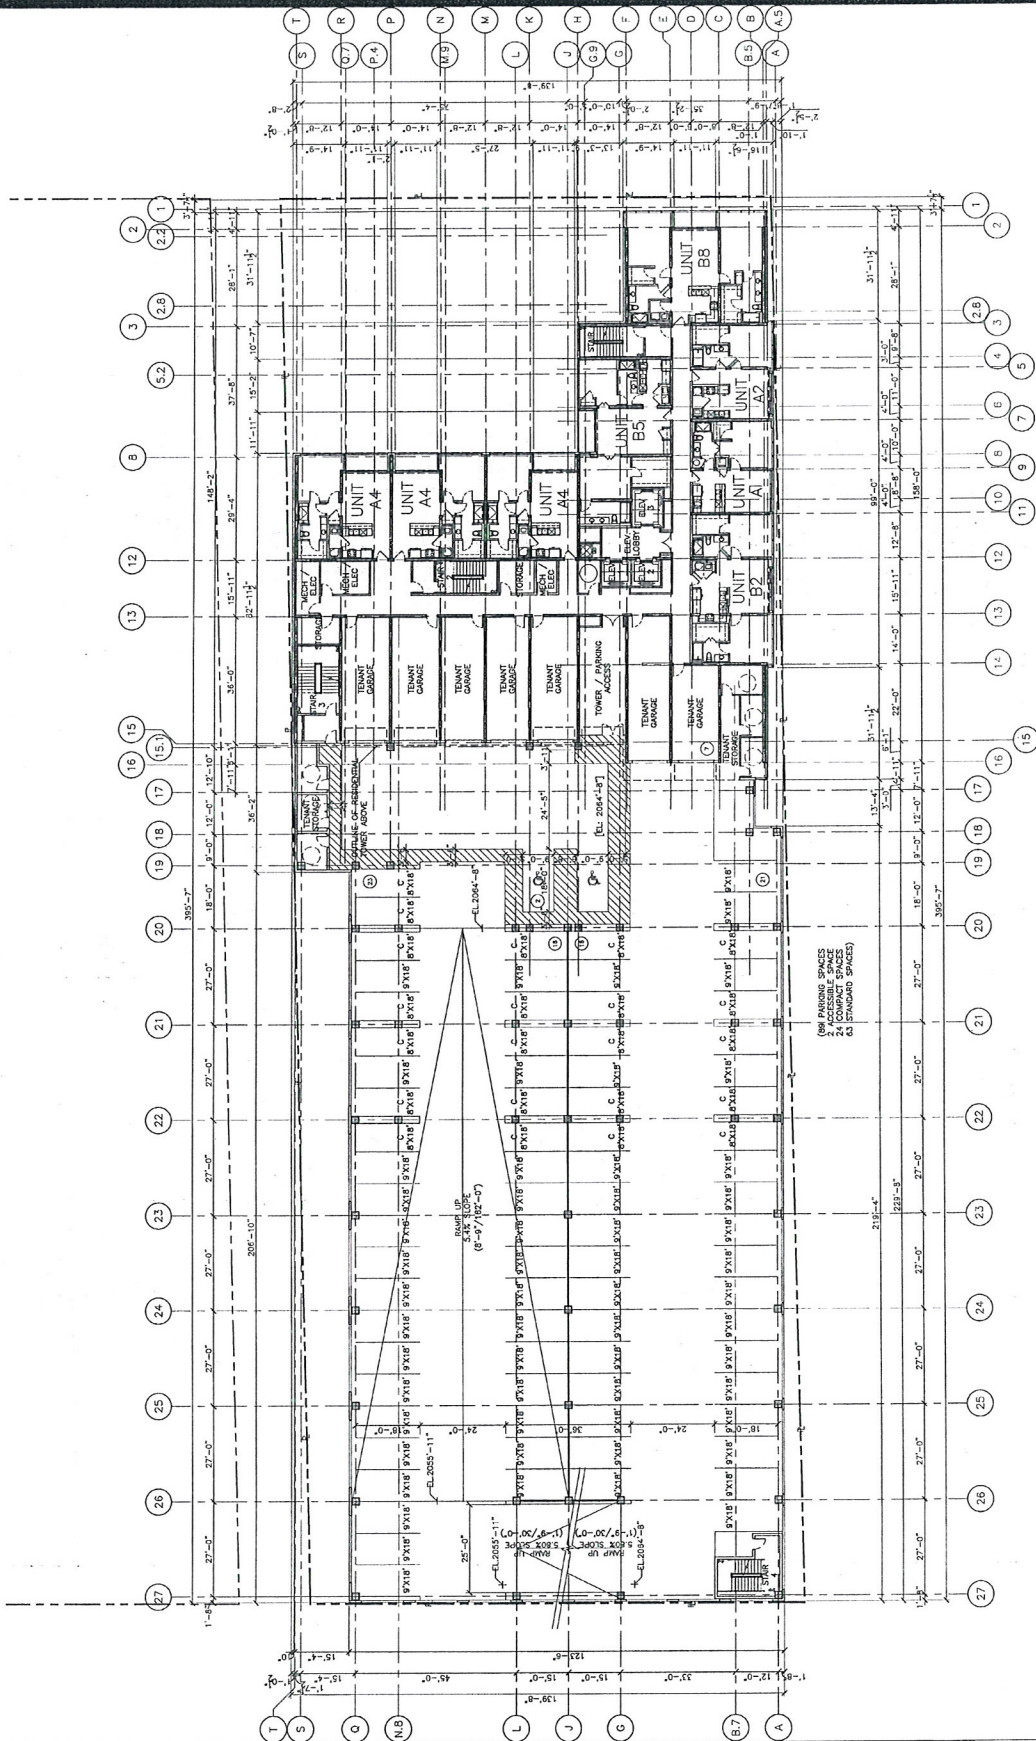

RECEIVED
FEB 19 2010

01 LEVEL 07 FLOOR PLAN
SCALE 1/8"=1'-0"

 

NOT TO SCALE
FOR INFORMATION ONLY
DO NOT USE FOR CONSTRUCTION

EOT-37463
04/07/10 CC

ROBERT B. DUPREE
REGISTERED ARCHITECT
NEVADA LICENSE #3594

610 Greenwood Drive, Suite 100
2525 East Ave., Suite 200
Las Vegas, NV 89169
Phone: (702) 771-4278
Fax: (702) 771-4279
www.rbdupree.com
COPYRIGHT © 2006

PROJECT

NEON
HEIGHTS
LAS VEGAS, NEVADA
777 FREMONT


Martinez &
Associates

AUTHORIZED
3254 11/14/06
FOR PLANNING COMMISSION SUBMITTAL
UNIT

DESIGN TEAM
ARCHITECT
INTERIOR ARCHITECT
MECHANICAL ENGINEER
ELECTRICAL ENGINEER
PLUMBING ENGINEER
STRUCTURAL ENGINEER
LANDSCAPE ARCHITECT
ENVIRONMENTAL ENGINEER
TRANSPORTATION ENGINEER
HISTORIC PRESERVATION
ARCHITECTURAL HISTORIAN
ARCHITECTURAL PHOTOGRAPHER
ARCHITECTURAL RENDERING
ARCHITECTURAL MODELING
ARCHITECTURAL ANIMATION
ARCHITECTURAL VIDEO
ARCHITECTURAL AUDIO
ARCHITECTURAL LIGHTING
ARCHITECTURAL SOUND
ARCHITECTURAL TACTILE
ARCHITECTURAL THERMAL
ARCHITECTURAL VIBRATION
ARCHITECTURAL WEATHER
ARCHITECTURAL AIR QUALITY
ARCHITECTURAL NOISE
ARCHITECTURAL ELECTROMAGNETIC INTERFERENCE
ARCHITECTURAL RADIATION
ARCHITECTURAL ULTRAVIOLET
ARCHITECTURAL INFRARED
ARCHITECTURAL X-RAY
ARCHITECTURAL GAMMA
ARCHITECTURAL NEUTRON
ARCHITECTURAL COSMIC RAY
ARCHITECTURAL GRAVITY
ARCHITECTURAL MAGNETIC FIELD
ARCHITECTURAL ELECTRIC FIELD
ARCHITECTURAL THERMAL FIELD
ARCHITECTURAL VIBRATION FIELD
ARCHITECTURAL SOUND FIELD
ARCHITECTURAL LIGHT FIELD
ARCHITECTURAL TACTILE FIELD
ARCHITECTURAL THERMAL FIELD
ARCHITECTURAL VIBRATION FIELD
ARCHITECTURAL SOUND FIELD
ARCHITECTURAL LIGHT FIELD
ARCHITECTURAL TACTILE FIELD

No.	Date	Revision and Description
1		
2		
ISSUE NO. 5045.00
ISSUE DATE 11.21.06
ISSUE PACKAGE
PLANNING COMMISSION SUBMITTAL
SHEET TITLE LEVEL 34 FLOOR PLAN
SHEET NUMBER
SHEET NUMBER
A2.13
OWNER'S NAME

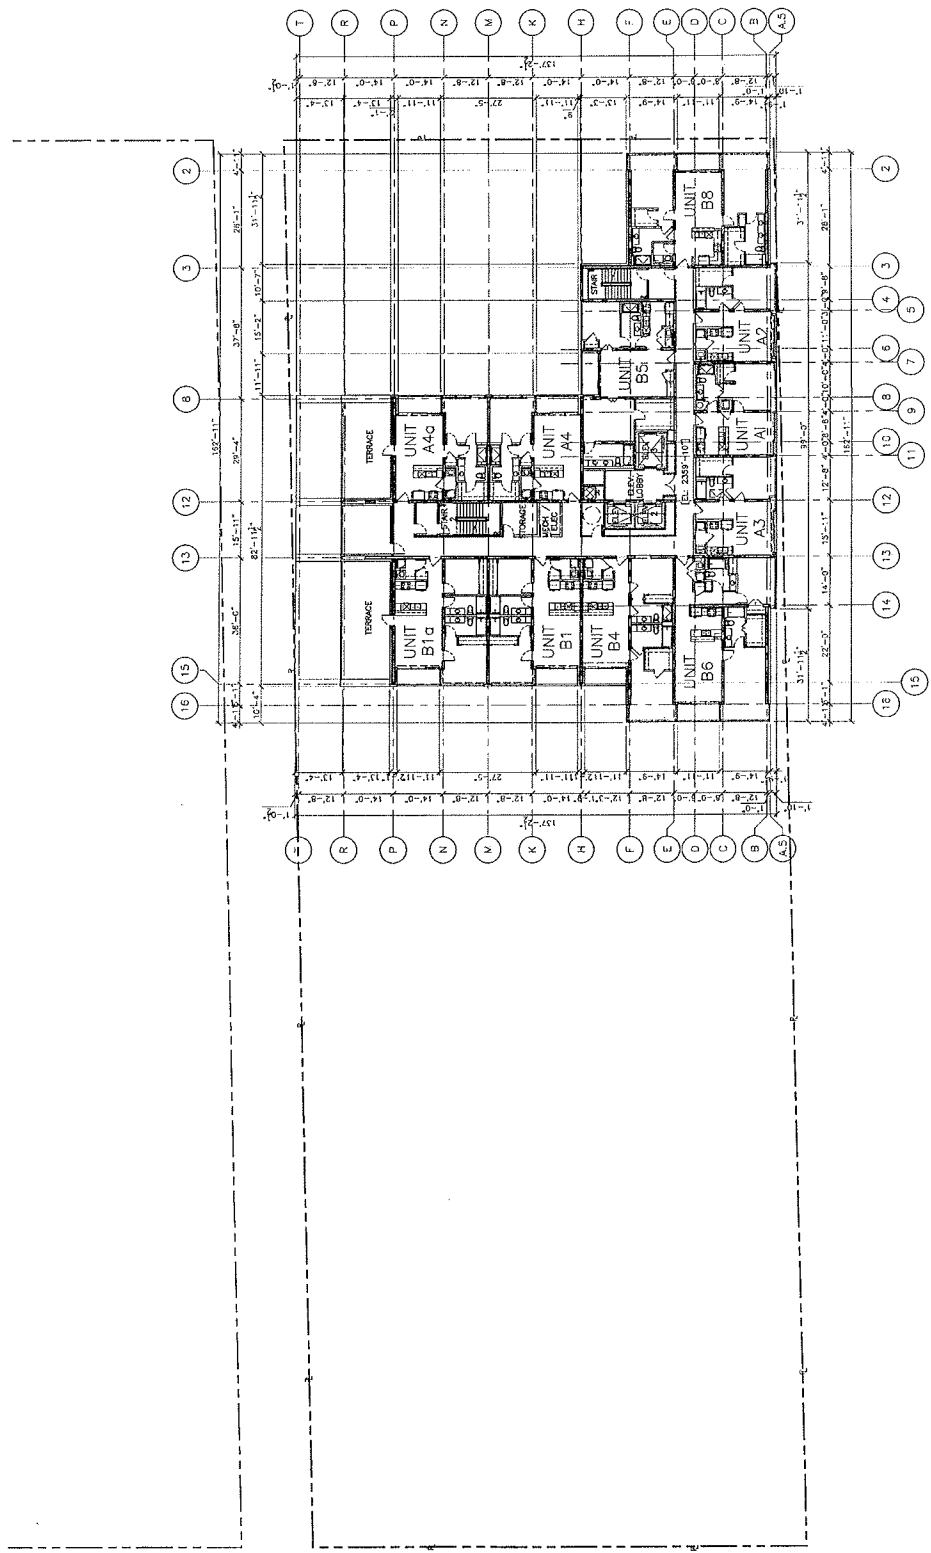

TRUE NORTH
PLAN NORTH

01 LEVEL 34 FLOOR PLAN
SCALE: 1/8"=1'-0"

RECEIVED
FEB 19 2010

EOT-37463
04/07/10 CC

ROBERT B. DUPREE
REGISTERED ARCHITECT
NEVADA LICENSE #12794


E.J.O. Grometzkij Dupree and Associates
2626 Cole Ave., Suite 300
Dallas, TX 75204
Phone: (214) 871-8078
Fax: (214) 871-8889
www.gdm.net.com

All rights reserved. © 2006

Project

NEON
HEIGHTS
LAS VEGAS, NEVADA
777 FREMONT

Martinez &
Associates

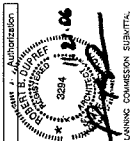

FOR PLANNING COMMISSION SUBMITTAL
ONLY

DESIGN TEAM	WATKINS & ASSOCIATES
-------------	----------------------

THE HANDBOOK OF THE
LAW OFFICE, 10th EDITION
TEL: 703 274-3000
FAX:

CONTACT: JENNIFER WARDLAW
ROBERT A. JAMES
AN IMAGINATION, DESIGN & ASSOCIATES
300 COLLE AVENUE

Issues and Revisions

No.	Date	Description
1	1/1/19	...
2	2/1/19	...
3	3/1/19	...
4	4/1/19	...
5	5/1/19	...
6	6/1/19	...
7	7/1/19	...
8	8/1/19	...
9	9/1/19	...
10	10/1/19	...
11	11/1/19	...
12	12/1/19	...
13	1/1/20	...
14	2/1/20	...
15	3/1/20	...
16	4/1/20	...
17	5/1/20	...
18	6/1/20	...
19	7/1/20	...
20	8/1/20	...
21	9/1/20	...
22	10/1/20	...
23	11/1/20	...
24	12/1/20	...
25	1/1/21	...
26	2/1/21	...
27	3/1/21	...
28	4/1/21	...
29	5/1/21	...
30	6/1/21	...
31	7/1/21	...
32	8/1/21	...
33	9/1/21	...
34	10/1/21	...
35	11/1/21	...
36	12/1/21	...
37	1/1/22	...
38	2/1/22	...
39	3/1/22	...
40	4/1/22	...
41	5/1/22	...
42	6/1/22	...
43	7/1/22	...
44	8/1/22	...
45	9/1/22	...
46	10/1/22	...
47	11/1/22	...
48	12/1/22	...
49	1/1/23	...
50	2/1/23	...
51	3/1/23	...
52	4/1/23	...
53	5/1/23	...
54	6/1/23	...
55	7/1/23	...
56	8/1/23	...
57	9/1/23	...
58	10/1/23	...
59	11/1/23	...
60	12/1/23	...
61	1/1/24	...
62	2/1/24	...
63	3/1/24	...
64	4/1/24	...
65	5/1/24	...
66	6/1/24	...
67	7/1/24	...
68	8/1/24	...
69	9/1/24	...
70	10/1/24	...
71	11/1/24	...
72	12/1/24	...
73	1/1/25	...
74	2/1/25	...
75	3/1/25	...
76	4/1/25	...
77	5/1/25	...
78	6/1/25	...
79	7/1/25	...
80	8/1/25	...
81	9/1/25	...
82	10/1/25	...
83	11/1/25	...
84	12/1/25	...
85	1/1/26	...
86	2/1/26	...
87	3/1/26	...
88	4/1/26	...
89	5/1/26	...
90	6/1/26	...
91	7/1/26	...
92	8/1/26	...
93	9/1/26	...
94	10/1/26	...
95	11/1/26	...
96	12/1/26	...
97	1/1/27	...
98	2/1/27	...
99	3/1/27	...
100	4/1/27	...
101	5/1/27	...
102	6/1/27	...
103	7/1/27	...
104	8/1/27	...
105	9/1/27	...
106	10/1/27	...
107	11/1/27	...
108	12/1/27	...
109	1/1/28	...
110	2/1/28	...
111	3/1/28	...
112	4/1/28	...
113	5/1/28	...
114	6/1/28	...
115	7/1/28	...
116	8/1/28	...
117	9/1/28	...
118	10/1/28	...
119	11/1/28	...
120	12/1/28	...
121	1/1/29	...
122	2/1/29	...

1. The following table shows the number of people who attended the concert in each of the five years from 2000 to 2004.	
Year	2000
2001	2002
2003	2004
2005	

— 100 —

[illegible]

Job No.	Issue Date
5045.00	11.21.06

1330 Package
PLANNING COMMISSION SUBMITTAL


Shoot Title

LEVEL 35 FLOOR PLAN

Sheet Number: AC 11

2022 © Dorland 2022

© The Author(s) 2013
Reprints and permissions: <http://www.sagepub.com/journalsPermissions.nav>

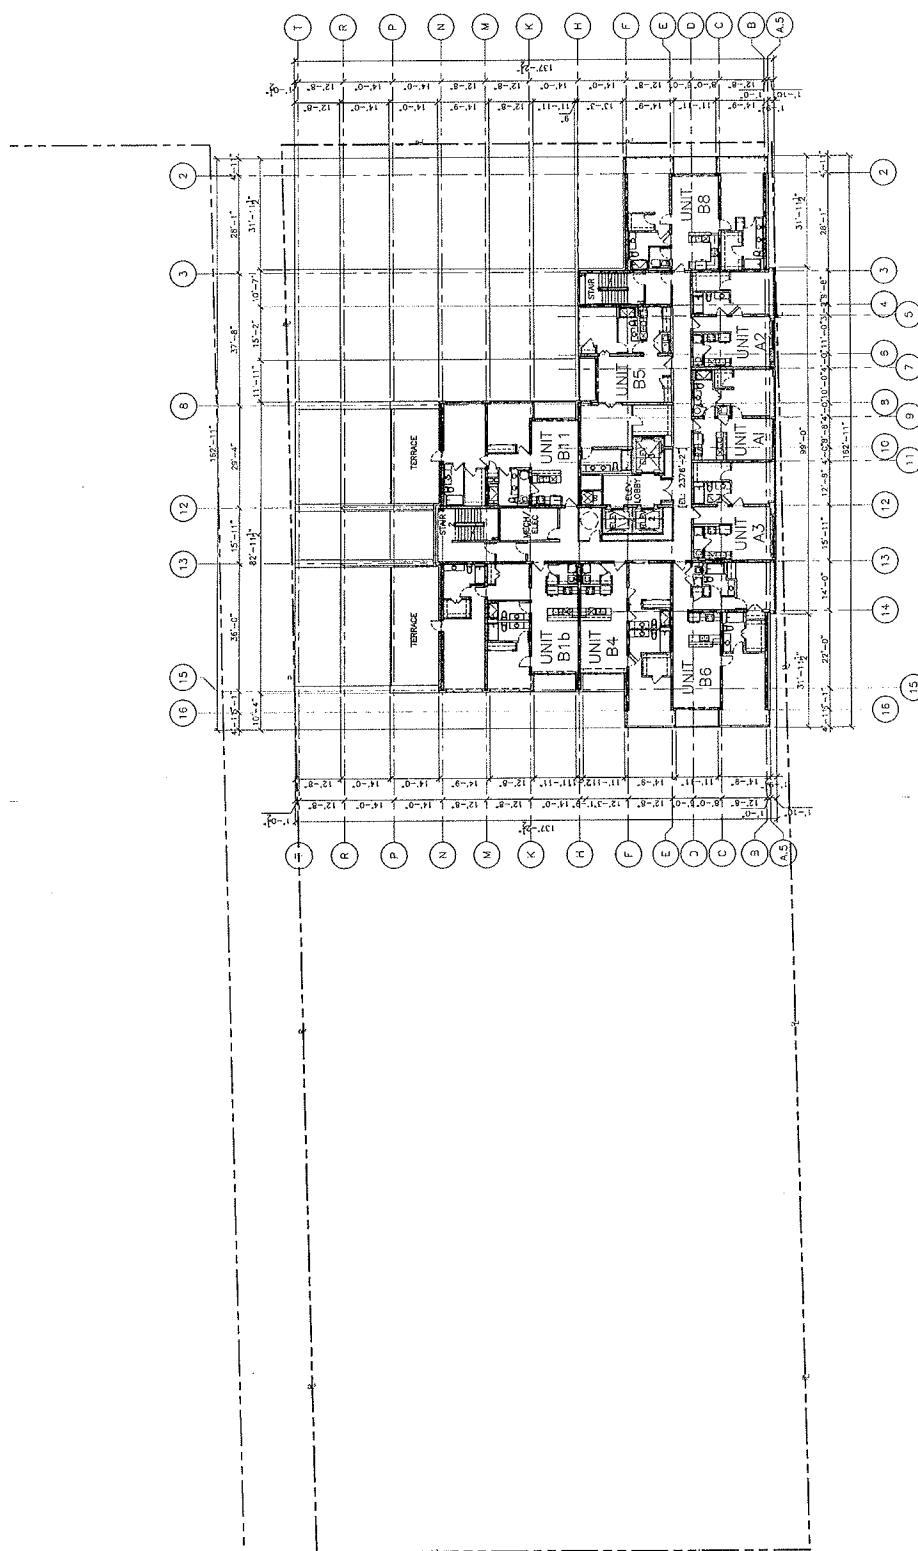

TRUE
NORTH

LEVEL 35 FLOOR PLAN

SCALE: 1/15"=1'-0"

EOT-37463

04/07/10 CC

C/O Grometzkij Dupree and Associates
2026 Cole Ave., Suite 300
Dallas, TX 75204
Phone: (214) 871-0078
Fax: (214) 871-0999
www.gdai.net/usa

NEON
HEIGHTS
LAS VEGAS, NEVADA
777 FREMONT

Martinez & Associates

3284 11/21/02

ROBERT B. DUPRE
FEDERAL BUREAU OF INVESTIGATION
U.S. DEPARTMENT OF JUSTICE

FOR PLANNING COMMISSION SUBMITTAL ONLY

INTERVIEWEES

MARTINELLI & ARBORELIUS
1729 Maryland Avenue NW
Law Offices, NW 88108
FAX: 752-273-0003
CONTACT: JUSTIN MARTINEZ

NON-CONTACT

ROBERTS & DUPRE
404 GRUNDYVIEW, LAWRENCE & ARBORELIUS
200 COLE AVENUE
SUITE 200
1000 TEXAS DRIVE
TEL: 747-271-5275
FAX: 747-271-1886
CONTACT: GARY CALDWELL

[illegible]

Job No.	Issue Date
5045.00	11.21.06

Issue Package


PLANNING COMMISSION SUBMITTAL

Sheet Title

LEVEL 3B FLOOR PLAN

A215

© 2008

 

01 LEVEL 36 FLOOR PLAN
SCALE: 1/16"=1'-0"

16' 32' EOT-37463

04/07/10 CC

RECEIVED
FEB 19 2010

modified as: $1/\text{PVP}(\text{g}) = 1.13 \text{ g/g}$ by Na_2SO_4 .


C/O Grometshy Dupree and Associates
2828 Cole Ave., Suite 300
Dallas, TX 75204
Phone: (214) 871-8778
Fax: (214) 871-0889
www.gdai.net

9556 **Q** *Journal of*

Project

NEON
HEIGHTS
LAS VEGAS, NEVADA
777 FREMONT

Martinez &
Associates

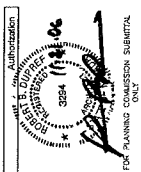

FOR PLANNING COMMISSION SUBMITTAL
ONLY

Team

MANTINIZ & ASSOCIATES
 1775 Peachtree Industrial Hwy
 Atlanta, GA 30329
 TEL: (404) 741-3600
 FAX:
 CONTACT: JIM TAYNOR

Issues and Revisions	
No.	Date
1	10/1/01

[illegible]

Job No.	11.21.06
5045.00	

Issue Package
PLANNING COMMISSION SUBMITTAL
Sheet Title

UNIT FLOOR PLANS
Sheet Number

A2.53

1000

01 UNIT B8 FLOOR PLAN
SCALE: 1/4" = 1'-0"
EOT-37463
04/07/10 CC

02 UNIT B9 FLOOR PLAN
SCALE: 1/4"=1'-0"

01293

is equal to $1/\sqrt{10} = 0.316227766$.

ROBERT B. DUPREE
REGISTERED ARCHITECT
NEVADA LICENSE #3294

C/O Grometzkij Dupree and Associates
2020 Cole Ave., Suite 300
Dallas, TX 75204
Phone: (214) 871-9076
Fax: (214) 871-9889
www.gdahead.com

Copyright © 2006

Project

NEON
HEIGHTS
LAS VEGAS, NEVADA
777 FREMONT

Martinez &
Associates



FOR PLANNING COMMISSION SUBMITTAL
ONLY

Design Room

CONTACT: JASON WATKINS	CONTACT: JASON WATKINS
------------------------	------------------------

[illegible]

	0016	11.21.06
	0045.00	11.21.06

Issue Package
PLANNING COMMISSION SUBMITTAL

Sheet Title
UNIT FLOOR PLANS

Sheet Number

A2.55

W002 © Schenck?

01 UNIT PH-3 FLOOR PLAN
SCALE: 1/8"=1'-0"
FOT-37463

3 FLOOR PLAN
EOT-37463

04/07/10 CC

02 UNIT PH-3A FLOOR PLAN
SCALE 1/4" = 1'-0"
PENTHOUSE LEVEL UNIT (LEVEL 38)

FLOOR PLAN
PENTHOUSE LEVEL JNT. (LEVEL 38)


EOT-37463
04/07/10 CC

02 EAST ELEVATION
NOTE: BUILDING SIGNAGE COLOR,
SIZE AND LOCATION PER CITY APPROVAL

01 NORTH ELEVATION
NOTE: BUILDING SIGNAGE COLOR,
SIZE AND LOCATION PER CITY APPROVAL


RECEIVED
FEB 19 2010

EOT-37463
04/07/10 CC

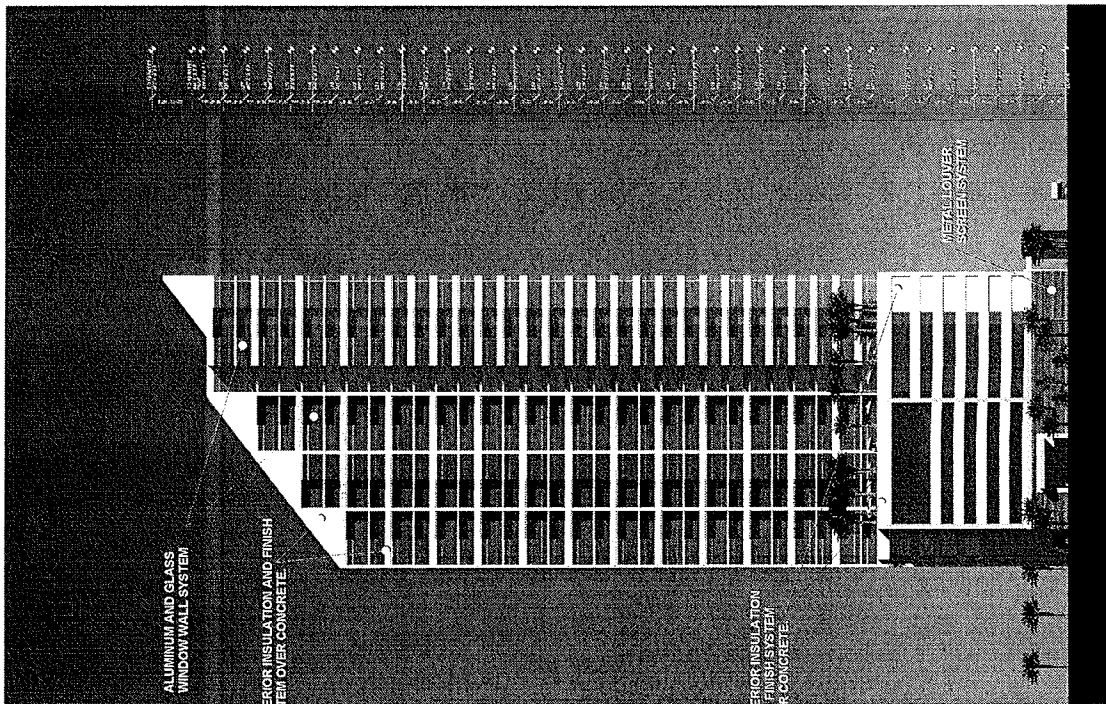

01 SOUTH ELEVATION

NOTE: BUILDING SIGNAGE COLOR, SIZE AND LOCATION PER CITY APPROVAL

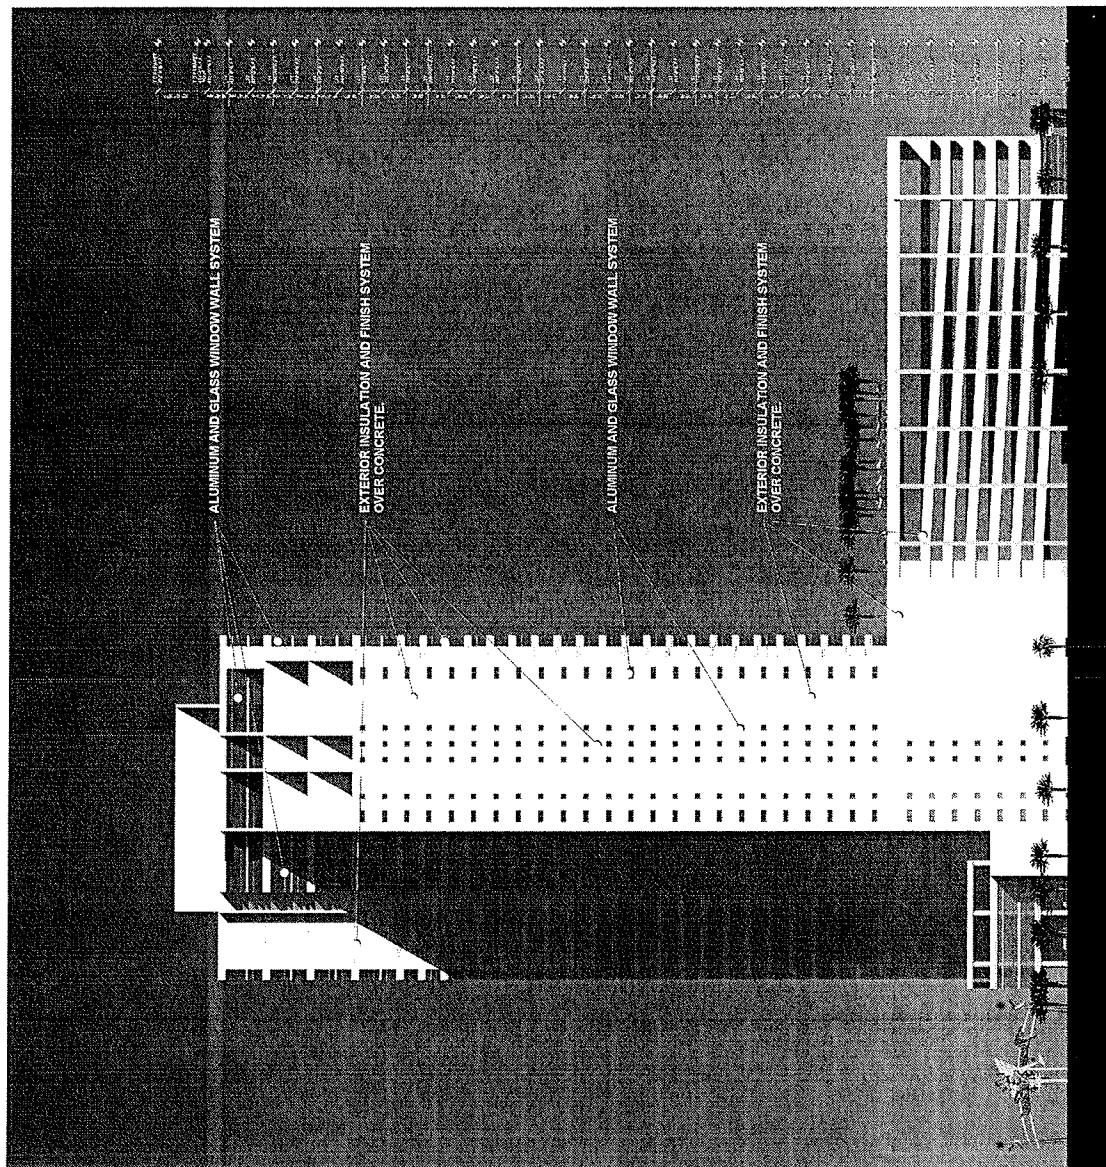

02 WEST ELEVATION

NOTE: BUILDING SIGNAGE COLOR, SIZE AND LOCATION PER CITY APPROVAL

RECEIVED
FEB 19 2010

ROBERT B. DUPREE
REGISTERED ARCHITECT
NEVADA LICENSE #208

C/O Grandway Quinn and Associates
2000 South Main, Suite 300
Las Vegas, NV 89102
Phone: (702) 731-6878
Fax: (702) 731-6879
www.grandwayquinn.com

COPYRIGHT © 2008

Project

NEON
HEIGHTS
LAS VEGAS, NEVADA
777 FREMONT

Martinez &
Associates

Author/Checker



FOR PLANNING COMMISSION SUBMITTAL
ONLY

Design Team

DATE: 02/19/2010

PROJECT: NEON HEIGHTS

ARCHITECT: ROBERT B. DUPREE

ENGINEER: ROBERT B. DUPREE

DATE: 02/19/2010

PROJECT: NEON HEIGHTS

Issue and Revision

No. Date Description

1 02/19/2010 Initial Issue

2 02/19/2010 Revision 1

3 02/19/2010 Revision 2

4 02/19/2010 Revision 3

5 02/19/2010 Revision 4

6 02/19/2010 Revision 5

7 02/19/2010 Revision 6

8 02/19/2010 Revision 7

9 02/19/2010 Revision 8

10 02/19/2010 Revision 9

11 02/19/2010 Revision 10

12 02/19/2010 Revision 11

13 02/19/2010 Revision 12

14 02/19/2010 Revision 13

15 02/19/2010 Revision 14

16 02/19/2010 Revision 15

17 02/19/2010 Revision 16

18 02/19/2010 Revision 17

19 02/19/2010 Revision 18


20 02/19/2010 Revision 19

21 02/19/2010 Revision 20

22 02/19/2010 Revision 21

23 02/19/2010 Revision 22

24 02/19/2010 Revision 23

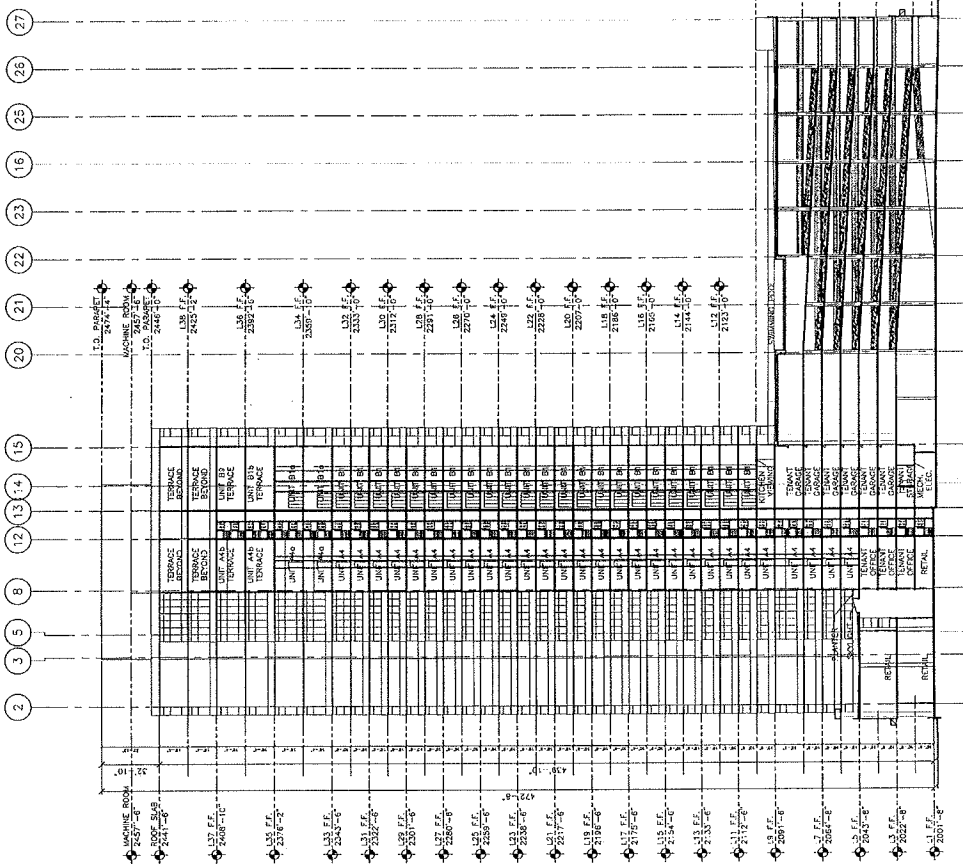

01 BUILDING SECTION (NORTH SOUTH SECTION)

SCALE: 1/2"=1'-0"

RECEIVED
FEB 19 2010

EOT-37463
04/07/10 CC

A6.01

Sheet Title

Building Section

Sheet Number

04/07/10 CC

ROBERT B. DUPREE
REGISTERED ARCHITECT
NEVADA LICENSE 15574

C/O. Community Design and Associates
3625 Corporate Blvd., Suite 200
Las Vegas, NV 89121
Phone: (702) 481-8800
Fax: (702) 481-8898
www.cda-nv.com

COPYRIGHT © 2000

Project

NEON
HEIGHTS
LAS VEGAS, NEVADA
777 FREMONT

Martinez &
Associates

Author/Checker



FOR PLANNING COMMISSION SUBMITTAL
ONLY

Design Team
ARCHITECT: R. B. DUPREE
DATE: 11/12/04
PROJECT: NEON HEIGHTS
SHEET: 01 OF 04
DRAWN BY: J. MARTINEZ
CHECKED BY: R. DUPREE
DATE: 11/12/04

Issue and Revision

No.	Date	Description
1		
2		
3		
4		
5		
6		
7		
8		
9		
10		
11		
12		
13		
14		
15		
16		
17		
18		
19		
20		

Sheet No. 01
Date 11/12/04
Scale 1/4" = 1'-0"

PLANNING COMMISSION SUBMITTAL

Sheet No. 01
Date 11/12/04
Scale 1/4" = 1'-0"


Sheet No. 01
Date 11/12/04
Scale 1/4" = 1'-0"

Sheet No. 01
Date 11/12/04
Scale 1/4" = 1'-0"

Sheet No. 01
Date 11/12/04
Scale 1/4" = 1'-0"

A6.11

Sheet No. 01
Date 11/12/04
Scale 1/4" = 1'-0"

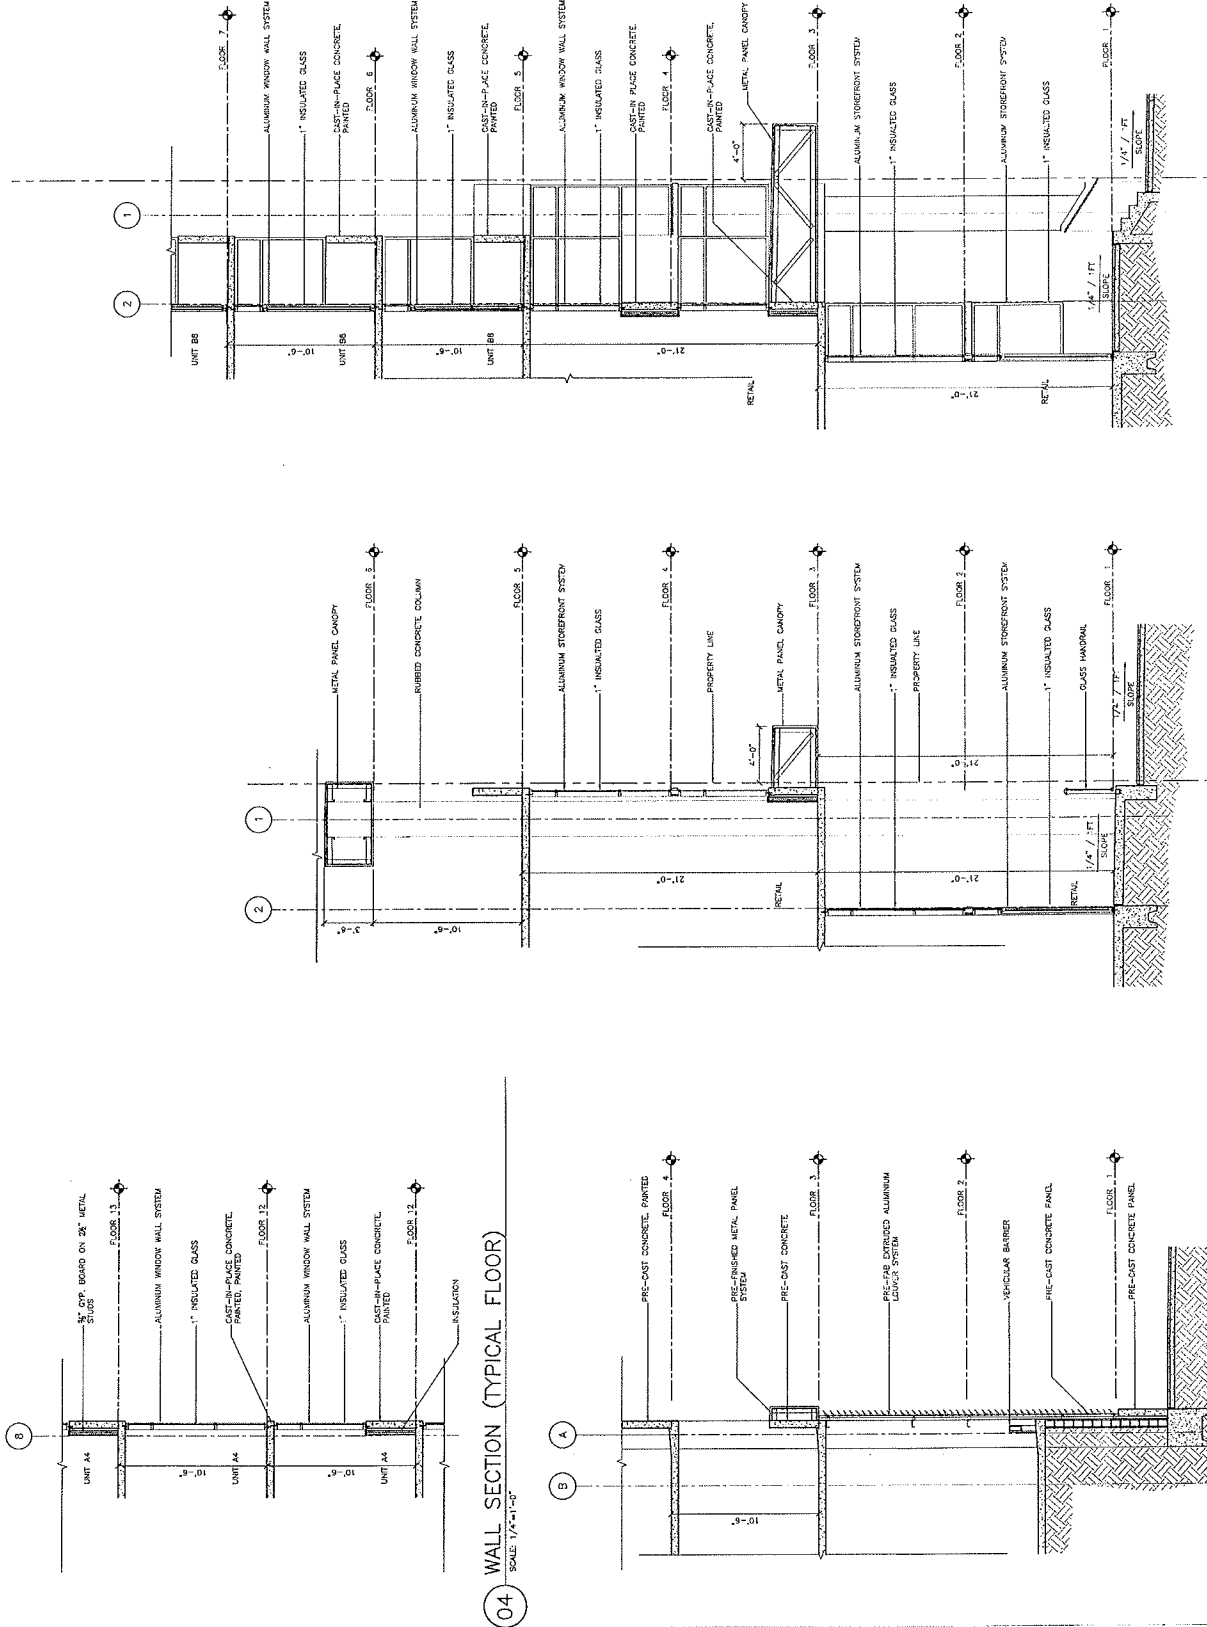

01 WALL SECTION (TYPICAL FLOOR)
SCALE: 1/4" = 1'-0"

02 WALL SECTION (ON NORTH FACADE)
SCALE: 1/4" = 1'-0"

03 WALL SECTION (ON EAST FACADE)
SCALE: 1/4" = 1'-0"

04 WALL SECTION (ON NORTH FACADE)
SCALE: 1/4" = 1'-0"

EOT-37463
04/07/10 CC

FEB 19 2010