



PLANNING & DEVELOPMENT DEPARTMENT

STATEMENT OF FINANCIAL INTEREST

Case Number: **SUP-37603** APN: 163-02-114-002

Name of Property Owner: Village Torrey Pines Partners LP

Name of Applicant: Walgreen Co.

Name of Representative: Lionel Sawyer & Collins

To the best of your knowledge, does the Mayor or any member of the City Council or Planning Commission have any financial interest in this or any other property with the property owner, applicant, the property owner or applicant's general or limited partners, or an officer of their corporation or limited liability company?

☐ Yes

☒ No

If yes, please indicate the member of the City Council or Planning Commission who is involved and list the name(s) of the person or persons with whom the City Official holds an interest. Also list the Assessor's Parcel Number if the property in which the interest is held is different from the case parcel.

City Official: _____

Partner(s): _____

APN: _____


*Village / Torrey Pines Partners L.P.
By: VPGP, Inc. its general partner*
Signature of Property Owner: Debra L. Perry

Print Name: Debra L. Perry
Vice President

Subscribed and sworn before me

This 28th day of October, 2009

[Signature]
Notary Public in and for said County and State

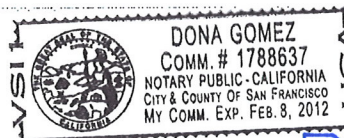

RECEIVED
MAR 08 2010

#3915

PLANNING & DEVELOPMENT DEPARTMENT

APPLICATION / PETITION FORM

Application/Petition For: SUP: Retail Establishment with Accessory Package Liquor Off-Sale
 Project Address (Location) 6401 West Charleston Boulevard
 Project Name Walgreens Proposed Use Drug Store (existing)
 Assessor's Parcel #(s) 163-02-114-002 Ward # 1
 General Plan: existing XX proposed _____ Zoning: existing C-1 proposed _____
 Commercial Square Footage _____ Floor Area Ratio _____
 Gross Acres _____ Lots/Units _____ Density _____
 Additional Information _____

PROPERTY OWNER Village/Torrey Pines Partners LP Contact Chris Phipps @ Village Prop.
 Address 121 Spear Street, Ste 250 Phone: (415) 546-9373 Fax: (415) 227-2228
 City San Francisco State CA Zip 94105
 E-mail Address none

APPLICANT Walgreen Co. Contact Rebecca Lidskin, Attorney
 Address 104 Wilmot Road, M.S. #1420 Phone: (847) 315-4651 Fax: (847) 315-4825
 City Deerfield State Illinois Zip 60015
 E-mail Address Rebecca.Lidskin@walgreens.com

REPRESENTATIVE Lionel Sawyer & Collins Contact Jennifer Roberts
 Address 300 South Fourth Street #1700 Phone: (702) 383-8946 Fax: (702) 671-2490
 City Las Vegas State Nevada Zip 89101
 E-mail Address jroberts@lionelsawyer.com

Village/Torrey Pines Partners, LP
By VPGP, Inc., its general partner
 Property Owner Signature* Debra L. Perry
 *An authorized agent may sign in lieu of the property owner for Final Maps, Tentative Maps, and Parcel Maps.


Print Name Debra L. Perry
Vice President
 Subscribed and sworn before me

This 28th day of October, 20 09.

DS

Notary Public in and for said County and State

Revised 10/27/08

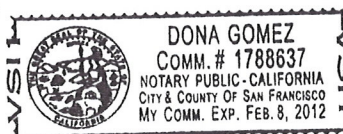

FOR DEPARTMENT USE ONLY


Case #	<u>SUP-37603</u>
Meeting Date:	<u>4/22/10</u>
Total Fee: \$	<u>1280.00</u>
Date Received:*	<u>3/8/10</u>
Received By:	<u>[Signature]</u>

*The application will not be deemed complete until the submitted materials have been reviewed by the Planning and Development Department for consistency with applicable sections of the Zoning Ordinance.

File depot\Application Backet\Application Form.pdf

#3915

CHARLESTON BLVD.

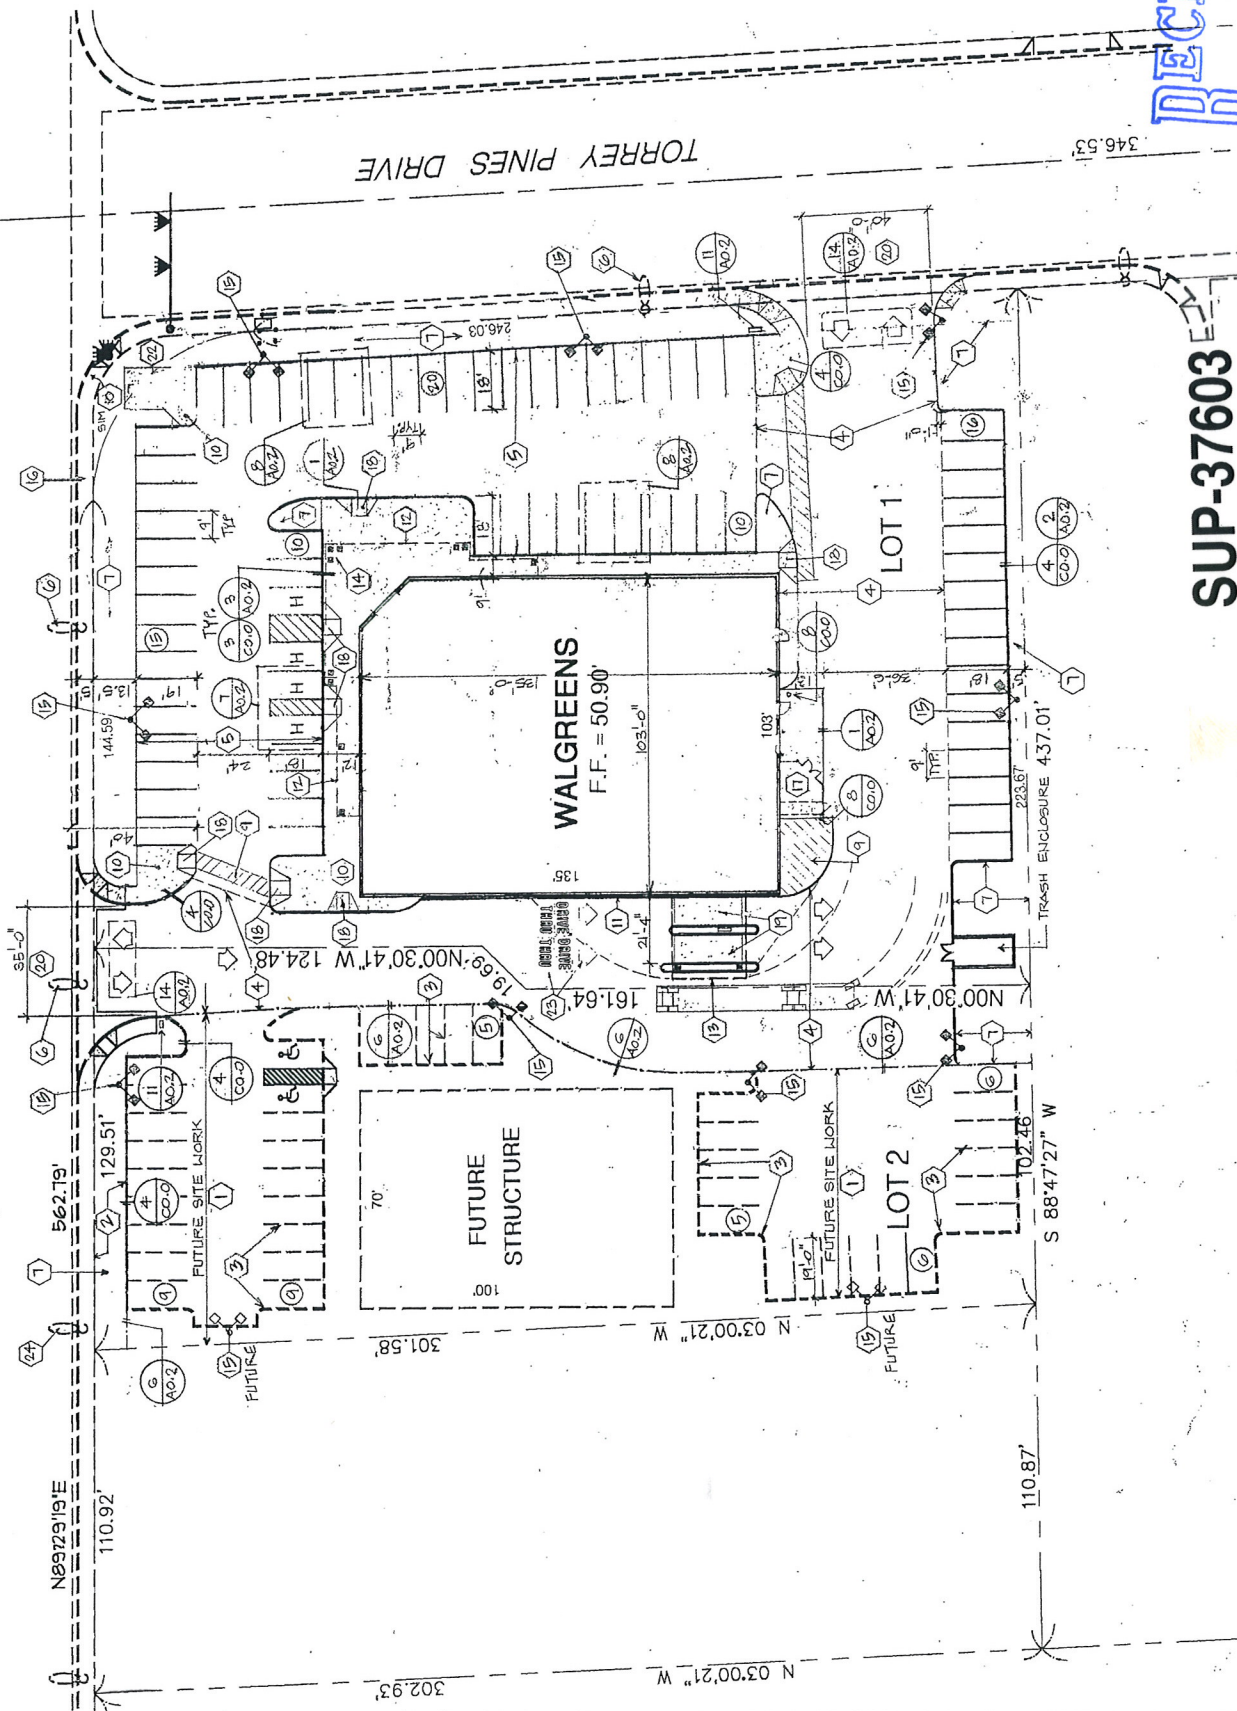

SUP-37603

04/22/10 PC


MAR 08 2010

PERMIT
SCALE: 1"=10'-0"
CADD PLOT:
3/9/15-A01-BW-1500006
VOC PLOT:
SHEET NO. 1
DATE: 3/9/15
SUPERSEDES
PLAN DATED: 3/9/15
REVIEWED: 3/9/15
MAR 08 2015

A0.1

2001

UN32

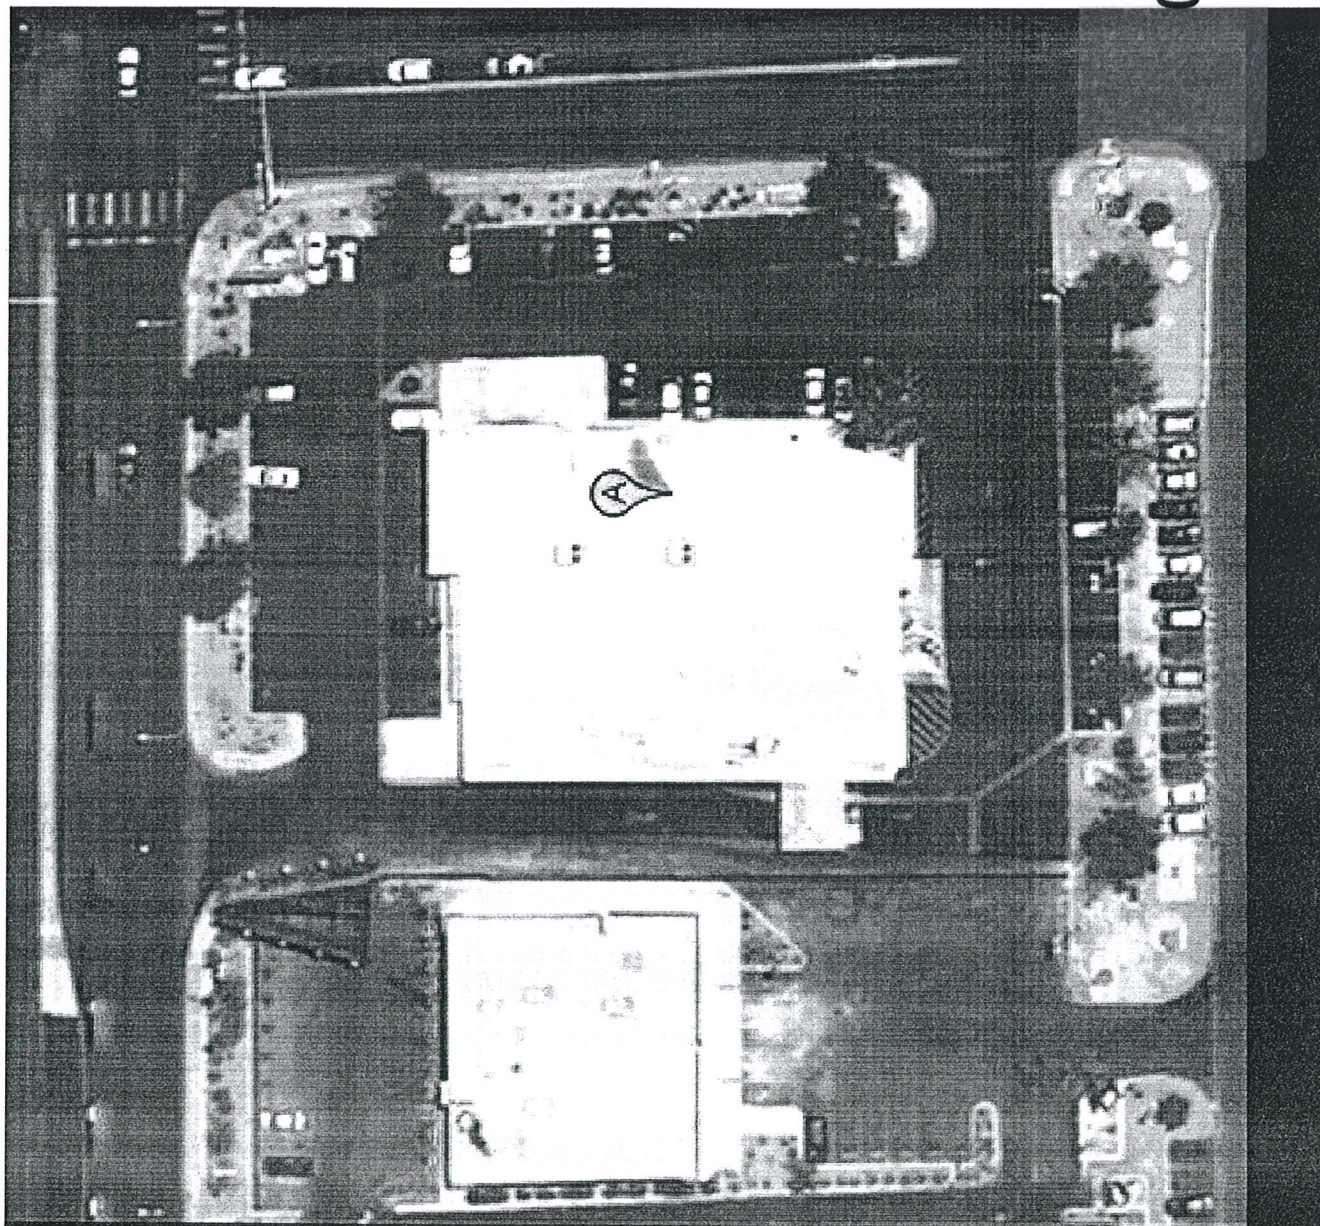

Walgreens

FACILITIES PLANNING, DESIGN, & ENGINEERING
106 WILMOT ROAD
DEERFIELD, IL 60015-4616

[illegible]

CERTIFICATION AND SEAL

HEREBY CERTIFY THAT THIS
PLAN AND SPECIFICATION
WAS PREPARED BY ME OR
UNDER MY DIRECT
SUPERVISION AND THAT I AM
A DULY REGISTERED
ARCHITECT OR ENGINEER
UNDER THE LAWS OF THE
STATE OF JOHNSON AS
DISCLOSED BY MY HAND AND
SEAL.

STORE NUMBER 03915

PROJECT NAME
WALGREENS STORE
6401 W CHARLESTON BLVD
LAS VEGAS, NV

DRAWING TITLE

SCALE: 1"=20'-0"	DRAWING NO.
------------------	-------------

00 NOV 01 11 51 AM '99
DRAWN BY:

OLD PLOT: K. THALMANN COS

DATE: 11-16-07

SUP-37603
04/22/10 PC

CADD PLOT:
NOVELL-1080-16800000

VOD PLOT:

**SUPERSEDES
PLAN DATED:**

PROJECT DATA									
TYPE	NEW LOCATION	PHASE	FOOD SALES	FOOD MNT	BAR	BEER	SECURITY	STORAGE	STORAGE
RENOVATION	RENOVATION	RENOVATION	RENOVATION	RENOVATION	RENOVATION	RENOVATION	RENOVATION	RENOVATION	RENOVATION
RENOVATION	RENOVATION	RENOVATION	RENOVATION	RENOVATION	RENOVATION	RENOVATION	RENOVATION	RENOVATION	RENOVATION
1	2	3	4	5	6	7	8	9	10
11	12	13	14	15	16	17	18	19	20
21	22	23	24	25	26	27	28	29	30
381	382	383	384	385	386	387	388	389	390
391	392	393	394	395	396	397	398	399	

[illegible]

100 PINE STREET

OFFICE

SALES


TORREY PINES DRIVE

CHARLESTON BLVD.

0 10 20 30 FEET

SCALE PLAN

100 PINE STREET

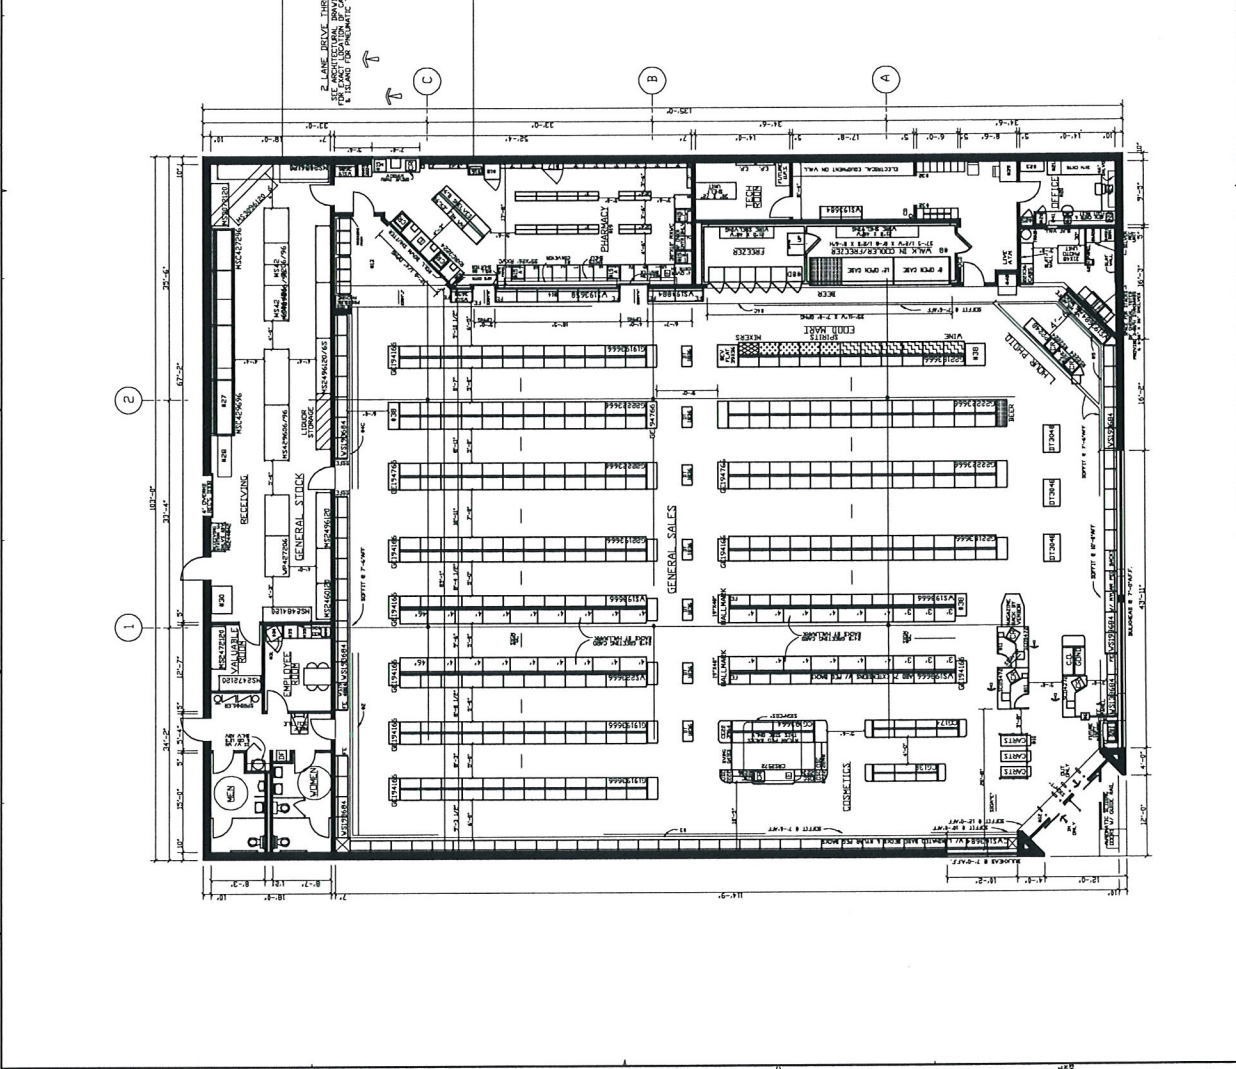

APR 12 2010

SUP-37603



EXTERIOR ELEVATION # 4 EAST

MAR 08 2010

04/22/10 PC

NO.	DATE	BY	REVISIONS
CERTIFICATION AND SEAL I HEREBY CERTIFY THAT THIS PLAN AND SPECIFICATION WAS PREPARED BY ME OR UNDER MY CLOSE PERSONAL SUPERVISION AND THAT I AM A LICENSED PROFESSIONAL ARCHITECT OR ENGINEER IN THE STATE OF MISSOURI, AND THAT THE SAME IS SUBMITTED BY MY FIRM AND SEAL.			
STORE NUMBER 03745		PROJECT NAME WALGREENS STORE 6401 W CHARLESTON BLVD LAS VEGAS, NV	
CADD PLOT:		DRAWING TITLE	
JOB PLOT:		EXTENSION ELEVATIONS	
SUPERVISOR'S PLAN DATE:		DRAWN BY: C. THAMMANN COB DATE: 11-16-09	
REVIEWED BY:		DRAWING NO. A2.1	