



PLANNING & DEVELOPMENT DEPARTMENT

STATEMENT OF FINANCIAL INTEREST

Case Number: **VAR-38114** APN: 138-22-418-011
Name of Property Owner: SEA BREEZE VILLAGE II, LLC
Name of Applicant: Visual Information Systems Co.
Name of Representative: Ed Blend

To the best of your knowledge, does the Mayor or any member of the City Council or Planning Commission have any financial interest in this or any other property with the property owner, applicant, the property owner or applicant's general or limited partners, or an officer of their corporation or limited liability company?

☐ Yes

☒ No

If yes, please indicate the member of the City Council or Planning Commission who is involved and list the name(s) of the person or persons with whom the City Official holds an interest. Also list the Assessor's Parcel Number if the property in which the interest is held is different from the case parcel.

City Official: _____

Partner(s): _____


APN: _____

Signature of Property Owner: _____

Print Name: HASKEL INY

Subscribed and sworn before me

This 9 day of March, 20 10
Trina M. Perales
Notary Public in and for said County and State

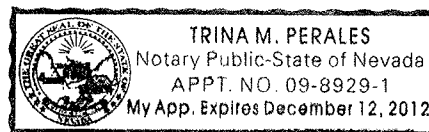



PLANNING & DEVELOPMENT DEPARTMENT

APPLICATION / PETITION FORM

Application/Petition For: VARIANCE
Project Address (Location) 7598 Vegas Dr.
Project Name Carl's Jr. Proposed Use _____
Assessor's Parcel #(s) 138-22-418-011 Ward # 4
General Plan: existing ☒ proposed _____ Zoning: existing ☒ proposed _____
Commercial Square Footage _____ Floor Area Ratio _____
Gross Acres .62 Lots/Units 1 Density _____
Additional Information INCIDENTAL SIGNAGE TOWER THAN 5' AND LOGO
GREATER THAN 25% OF SIGN AREA - CARL'S JR. CLEARANCE ARM

PROPERTY OWNER SEA BREEZE VILLAGE II, LLC Contact JENNIFER ROBERTS
Address 1770 N BUFFALO #101 Phone: 702-253-5151 Fax: 702-430-5307
City LAS VEGAS State NV Zip 89128
E-mail Address jr@greatac.com

APPLICANT Visual Information Systems Co. Contact Ed Blend
Address 13580 5th St. Phone: 909-591-4742 Fax: _____
City Chino State CA Zip 91710
E-mail Address _____

REPRESENTATIVE Ed Blend Contact _____
Address 13580 5th St. Phone: 909-287-7373 Fax: _____
City Chino State CA Zip 91710
E-mail Address eblend@nsmc.com

Property Owner Signature* _____

* An authorized agent may sign in lieu of the property owner for Final Maps, Tentative Maps, and Parcel Maps.

Print Name HASKEL INY


Subscribed and sworn before me

This 9 day of March, 20 10.

Trina M. Perales

Notary Public in and for said County and State

Revised 10/27/08

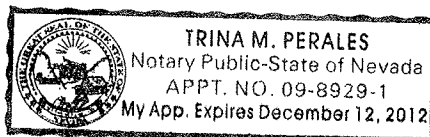

FOR DEPARTMENT USE ONLY

Case #	<u>VAR-38114</u>
Meeting Date:	<u>6/24/2010</u>
Total Fee:	<u>830.00</u>
Date Received:	<u>4/27/2010</u>
Received By:	<u>MREX</u>


*The application will not be deemed complete until the submitted materials have been reviewed by the Planning and Development Department for consistency with applicable sections of the Zoning Ordinance.

C:\depot\Application Packet\Application Form.pdf

Scope of Work

A DRIVE-THRU CLEARANCE ARM

APN 138-22-418-011

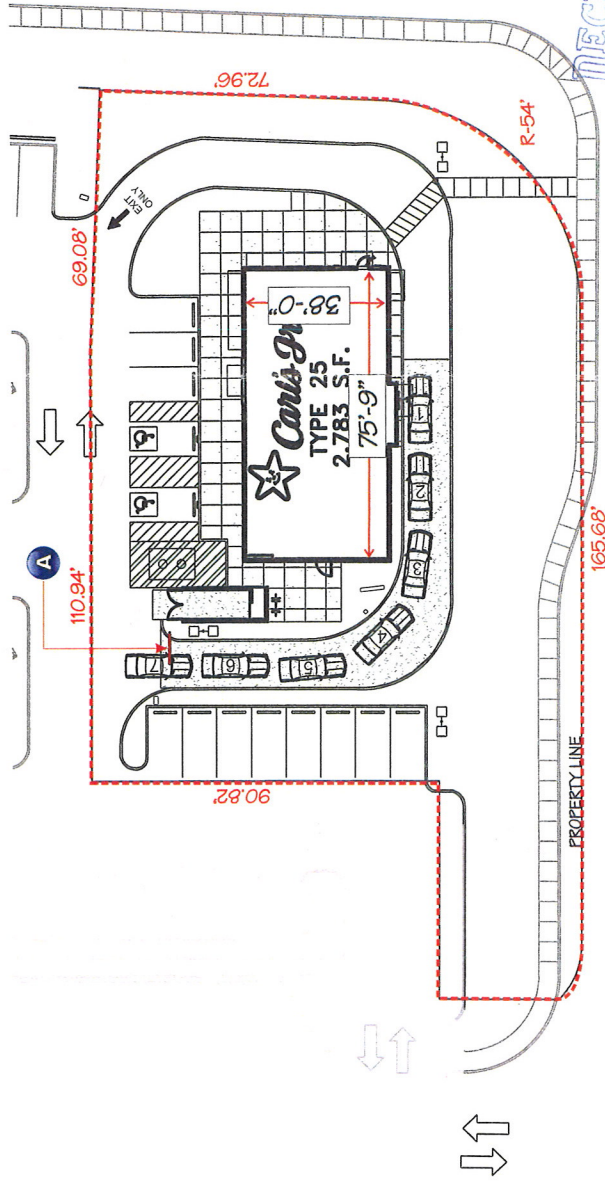

BUFFALO DR

CARL'S JR. - Las Vegas, CA. - Site Plan

SCALE: 1/32" = 1'



National Sign & Marketing Corporation

13550 8th St., Suite 100
Las Vegas, NV 89134
Tel: 702.581.2742 Fax: 702.581.8792
E-Mail: info@nationalsign.com
Class: C-R Limit: \$550,000.00

Project: Carl's Jr.
Address: 7500 Vegas Dr., Las Vegas, NV
Phone: Account Mgr. S. Rosenbloom
Designer: S. Duffy Scale: Noted Date: 02/16/2010

Client Approval:

APPROVED & RELEASED FOR CONSTRUCTION

Revisions:

VAR-38114

06/24/10 PC

Drawing Number


24245

R1



ELECTRONIC SIGNS

VICINITY MAP

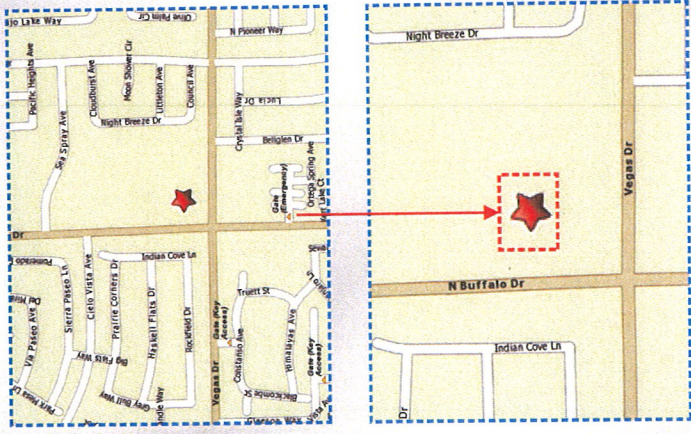

LOGO ARTWORK

YES NO
☐ WINDOWS READY VECTOR LINE
☐ DIGITAL ARTWORK OR RAW
CAMPAIGN MATERIALS WILL
BE REQUIRED PRIOR TO
FABRICATION

SALESMAN TO PROVIDE ACTUAL COLOR
INFORMATION PRIOR TO FABRICATION

FIELD SURVEY REQUIRED FOR:

2
YES NO
☐ COLOR MATCHING PURPOSES TO EXISTING BUILDING(S) SIGNAGE etc.
☐ MATCHING STONE, BRICK, OR OTHER BUILDING MATERIALS TO EXISTING
DETERMINE ACTUAL DIMENSIONS OF EXISTING SIGNAGE FOR REFACE BEFORE FABRICATION

SIGNAGE LOCATIONS:

HAS CUSTOMER
APPROVED SIGN
INSTALLATION?
YES NO
☐ DRAWINGS
COLORS
TEXT

MISCELLANEOUS:

YES NO
☐ DETOUR REQUIRED
☐ SIGNED CONTRACT
☐ ORDER LED UNIT

NOTE:

ALL NEW SIGNAGE TO CONNECT
TO CLIENT PROVIDED ELECTRICAL
CIRCUITS

THIS IS AN ORIGINAL UNPUBLISHED DRAWING CREATED FOR YOUR PERSONAL USE IN CONNECTION WITH A PROJECT PLANNED FOR YOU BY VESCO. IT IS NOT TO BE SHOWN OUTSIDE YOUR ORGANIZATION FOR USE. REPRODUCED, COPIED OR EXHIBITED IN ANY MANNER WITHOUT WRITING BY AN OFFICE OF VESCO.

- A** 42" EMBOSSED ILLUM. "CARL'S JR." CLOUD SIGN
- B**
- C**
- D** 60" EMBOSSED ILLUM. "CARL'S JR." CLOUD SIGN
- E** NEW D/F ILLUM. DIRECTIONAL SIGN
- F**
- G** NEW D/F ILLUM. MONUMENT SIGN
- H** NEW LED BORDER TUBE LIGHT SYSTEM
277' LIN. FT. APPROX.

- 1 DRIVE-THRU MENU BOARD
- 2 DRIVE-THRU ORDER CONFIRMATION BOARD
(Footing Only)
- 3 INTERIOR 10/11 PANEL-MENU BOARD
- 4 INTERIOR MENU BOARD LIGHT
BOX COMBO PANEL



ALL NEW SIGNAGE TO CONNECT
TO CLIENT PROVIDED ELECTRICAL
CIRCUITS

SCALE: $1/32''=1'$

**National Sign
& MARKETING CORPORATION**
DBA Visual Information Systems Co.
33580 5th St., Chino, CA 91710
Tel 909.591.4742 Fax 909.591.9792
E-mail: sales@nscorp.com 8/31/10
Class: C Limit: \$950,000.00

Project: Carl's Jr.
Address: 7598 Vegas Dr., Las Vegas, NV
Phone: _____ **Account Mgr.** S. Rosenbloom
Designer: S. Duffy **Scale:** Noted **Date:** 04/20/2010

Client Approval: _____
Date: _____

APPROVED &
RELEASED FOR
CONSTRUCTION

Revisions:

Drawing Number
24359



ELECTRONIC SIGNS

RECEIVED
APR 27 2010

VAR-38114

APR 27 2010

MSP-38116

LOGO ARTWORK

☒ WINDOWS READY VECTOR LINE
DIGITAL ARTWORK OR B&W
CAMERA READY ARTWORK WILL
BE REQUIRED PRIOR TO
FABRICATION

YES NO
☐ ☐
☐
☐
☐

FIELD SURVEY REQUIRED FOR:

12 COLOR MATCHING PURPOSES TO EXISTING BUILDING(S) SIGNAGE, etc., MATCHING STONE, BRICK, OR OTHER BUILDING MATERIALS TO EXISTING DETERMINE ACTUAL DIMENSIONS OF EXISTING SIGNAGE FOR REFACE BEFORE FABRICATION

AGE LOCATIONS:		CUSTOMER APPROVAL:		MISCELLANEOUS:	
CUSTOMER	YES NO	DRAWINGS	YES ☒ NO ☐	DEPOSIT REQUIRED	YES ☐ NO ☐
VEH SIGN	☐	COLORS	YES ☐ NO ☐	SIGNED CONTRACT	YES ☐ NO ☐
IN(S) FOR		TEX	YES ☐ NO ☐	ORDER LED UNIT	YES ☐ NO ☐
ATION?					

SCALE: $1/32''=1'$

SEE ENGINEERING FOR FOOTING DETAILS



BLACK
RED VINYL 3M-5630-73
YELLOW VINYL 3M-5630-015

RECEIVED
APR 27 2010

VAR-38114
06/24/10 PC

Visco
ELECTRONIC SIGNS

Drawing Number
24245
R1

Revisions:
05/17/10 5P-Add measurements and address to plot plan

APPROVED &
RELEASED FOR
CONSTRUCTION

Client Approval:
Date:

Project: Carl's Jr.
Address: 7598 Vegas Dr., Las Vegas, NV
Phone: Account Mgr. S. Rosenbloom
Designer: S. Duffy Scale: Noted Date: 02/16/2010

National Sign
& MARKETING CORPORATION
13800 5th St., Suite 200, Dallas, TX 75244
Tel: 972.307.1819 Fax: 972.307.1810
Email: sales@nsmc.com



CARL'S JR. - Drive Thru Clearance Arm
SCALE: 1/2" = 1'

THIS IS AN ORIGINAL UNPUBLISHED DRAWING CREATED FOR YOUR PERSONAL USE IN CONNECTION WITH A PROJECT PLANNED FOR YOU BY VISCO. IT IS NOT TO BE SHOWN OUTSIDE YOUR ORGANIZATION, NOR USED, REPRODUCED, COPIED OR EXHIBITED IN ANY FASHION UNLESS AUTHORIZED IN WRITING BY AN OFFICER OF VISCO.

10'-0"




35

A B C 42" EMBOSSED ILLUM. "CARL'S JR." CLOUD SIGN


Cloud Sign Specifications:

- BODY:**
S/F CUSTOM FABRICATED ALUMINUM CABINET
CONSTRUCTED OF .040 WITH .063 ALUMINUM BACKS.
- FACES:**
CLEAR EMBOSSED PAN FORMED FACES WITH 1-1/2" RETURNS
AND BACK SPRAYED PAINTED DECORATION. COLORS TO
MATCH CORPORATE APPROVED COLORS.
- RETURNS:**
PAINTED BLACK.
- ILLUMINATION:**
INTERNAL, H.O. FLUORESCENT LAMPS, 120 VOLTS - 1.5 AMPS
- SWITCH:**
U.L. APPROVED TOGGLE SWITCH.
- ALL WIRING & COMPONENTS TO MEET U.L. STANDARDS**


 


42" EMBOSSED ILLUM. CARL'S JR. CLOUD SIGN

SCALE: 1" = 1'-0"

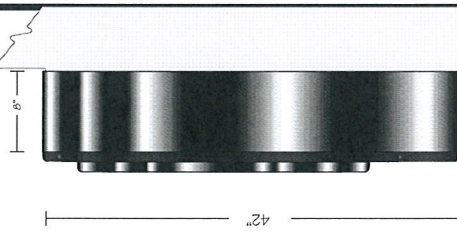

END VIEW

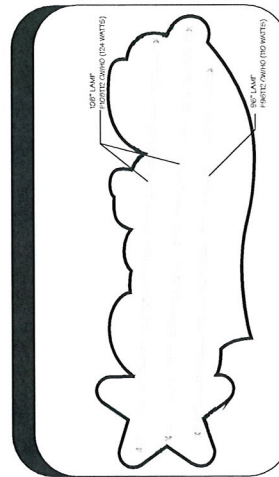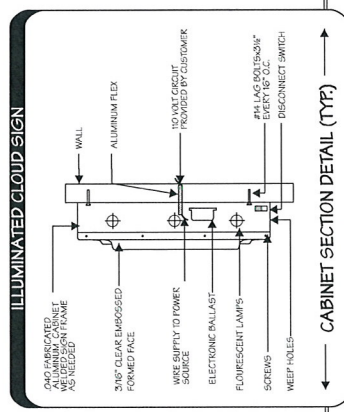

THIS IS AN ORIGINAL UNPUBLISHED DRAWING CREATED FOR YOUR PERSONAL USE IN CONNECTION WITH A PROJECT PLANNED FOR YOU BY NSIC. IT IS NOT TO BE SHOWN OUTSIDE YOUR ORGANIZATION NOR USED, REPRODUCED, COPIED OR EXHIBITED IN ANY FASHION UNLESS AUTHORIZED IN WRITING BY AN OFFICER OF NSIC.



Drawing Number
24359

Revisions:	DATE

APPROVED &
RELEASED FOR
CONSTRUCTION

Client Approval:
Date: _____

Project: Carl's Jr.
Address: 7592 Yeatts Dr., Las Vegas, NV
Phone: _____ Account Mgr. S. Rosentblum
Designer: S. Duffy Scale: Noted Date: 04/20/2010



VAR-38114
MSP-38116


RECEIVED
APR 27 2010



D 60" EMBOSSED ILLUM. "CARL'S JR." CLOUD SIGN

BLACK
RED VINYL 3M-3630-73
YELLOW VINYL 3M-3630-015

SCALE: $\frac{3}{4}" = 1'-0"$

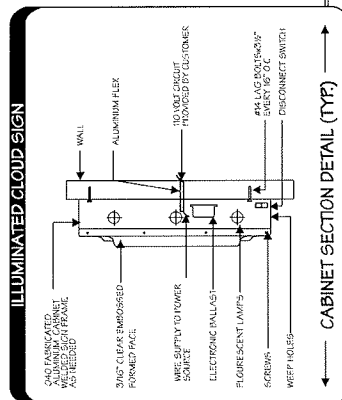

THIS IS AN ORIGINAL. JUDICIAL ISUED ORIGINALLY CREATED FOR YOUR PERSONAL USE IN CONNECTION WITH A PROJECT PLANNED FOR YOU BY NSMC. IT IS NOT TO BE SHOWN OUTSIDE YOUR ORGANIZATION NOR USED, REPRODUCED, COPIED OR EXHIBITED IN ANY FASHION UNLESS AUTHORIZED IN WRITING BY AN OFFICER OF NSMC.

**National Sign
& MARKETING CORPORATION**
DBA Visual Information Systems Co.
13580 5th St., Chino, CA 91710
Tel 909.591.4742 Fax 909.591.9792
e-mail: sales@nsmc.com
NV Lic# 0071619 Exp. 8/31/10
Class: C-6 Limit: \$909,000.00

Project: Carl's, Jr.
Address: 7598 Vegas Dr., Las Vegas, NV
Phone: _____
Account Mgr. S. Rosentblom
Designer: S. Duffy **Scale:** Noted **Date:** 04/20/2010

Client Approval:

APPROVED &
RELEASED FOR
CONSTRUCTION

Revisions:

Drawing Number
24359


ELECTRONIC SIGNS

VAR-38114
MSP-38116

APR 27 2010

Specifications:

CABINETS: FABRICATED ALUMINUM 9" DEEP, WITH 1 1/2" RETAINERS AND RETURNS PAINTED BLACK.
 FACES: WHITE PLEXIGLASS WITH FIRST SURFACE APPLIED OUT/REVERSE CUT TRANSLUCENT VINYL GRAPHICS AS ILLUSTRATED.
 POST: 2 1/2" ROUND STEEL TUBE POST PAINTED BLACK.
 ILLUMINATION: INTERNAL T12 CW/HO FLUORESCENT LAMPS, 120 VOLTS - 1.15 AMPS
 SWITCH: TAMPER RESISTANT SWITCH: UL APPROVED 15A-120/277V 'LEVITON' #101-2L WITH KEYED WATERPROOF COVER
 ALL COMPONENTS TO BE UL APPROVED

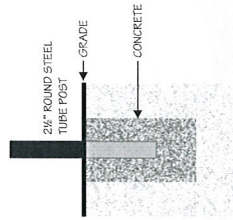

9"

24"



SIDE A



SIDE B

6.17



E NEW D/F ILLUM. DIRECTIONAL SIGN


END VIEW

F NEW D/F ILLUM. DIRECTIONAL SIGN



SEE ENGINEERING FOR FOOTING DETAILS



SIDE A

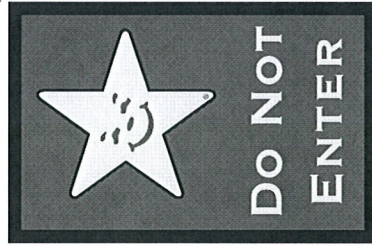

SIDE B

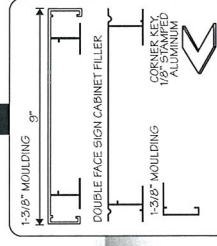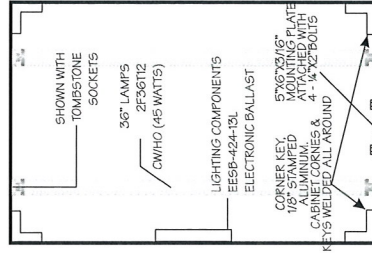

CARL'S JR. - D/F ILLUMINATED DIRECTIONAL SIGNS

SCALE: 1" = 1'-0"

THIS IS AN ORIGINAL UNPUBLISHED DRAWING CREATED FOR YOUR PERSONAL USE IN CONNECTION WITH A PROJECT PLANNED FOR YOU BY NSMC. IT IS NOT TO BE SHOWN OUTSIDE YOUR ORGANIZATION NOR USED, REPRODUCED, COPIED OR EXHIBITED IN ANY FASHION UNLESS AUTHORIZED IN WRITING BY AN OFFICER OF NSMC.



National Sign & MARKETING CORPORATION
 DBA Visual Information Systems Co.
 1000 S. 10th Street, Suite 100
 Las Vegas, NV 89102
 Tel: 905.591.7142 Fax: 905.591.9792
 e-mail: sales@nsmc.com
 Website: www.nsmc.com
 Class: C-6 Limit \$950,000.00

Project: Carl's Jr.
 Address: 7598 Yeager Dr., Las Vegas, NV
 Phone: Account Mgr. S. Rosenbloom
 Designer: S. Duffy Scale: Noted Date: 04/20/2010

Client Approval:

APPROVED & RELEASED FOR CONSTRUCTION

Revisions:


Drawing Number
24359



VAR-38114
MSP-38116

RECEIVED
APR 27 2010

"STAR" LOGO TO BE ON STREET SIDE AT ALL TIMES

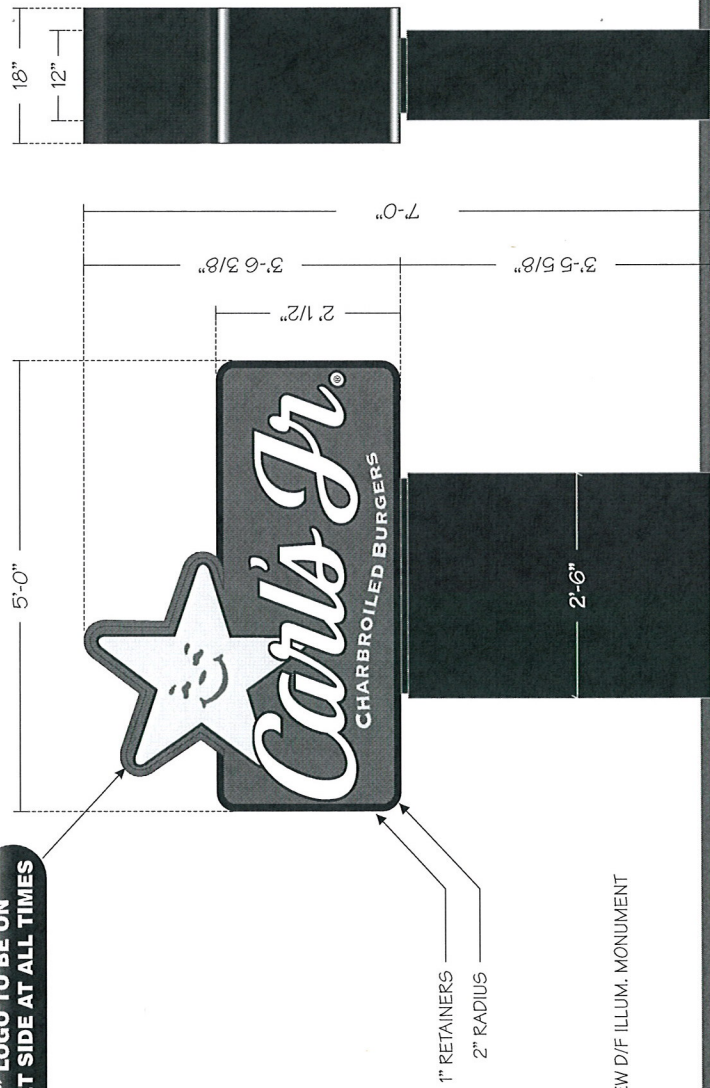

G NEW D/F ILLUM. MONUMENT

END VIEW



Specifications:

- CABINET: FABRICATED ALUMINUM, 18" DEEP WITH 1" WIDE RETAINERS. CARLA'S JR. CABINET TO BE PAINTED BLACK, PAINT "STAR" CABINET FRAZEE "CHERRY RED" #6395.
- FACES: WHITE LEXAN WITH FIRST SURFACE APPLIED CUT/REVERSE CUT TRANSLUCENT VINYL GRAPHICS AS ILLUSTRATED.
- POLE COVER: FABRICATED ALUMINUM, 12" DEEP WITH TEX-COTE FINISH, PAINTED BLACK FLAT FINISH.
- ILLUMINATION: INTERNAL H.O. FLUORESCENT LAMPS.
- SWITCH: TAMPER RESISTANT SWITCH: UL APPROVED 15A-120/277V "LEVITON" #1101-2L WITH KEYPAD WATERPROOF COVER.

ALL WIRING & COMPONENTS TO MEET U.L. STANDARDS

NEW D/F ILLUMINATED MONUMENT SIGN

SCALE: 3/4" = 1'-0"

THIS IS AN ORIGINAL UNPUBLISHED DRAWING CREATED FOR YOUR PERSONAL USE IN CONNECTION WITH A PROJECT PLANNED FOR YOU BY NSMC. IT IS NOT TO BE SHOWN OUTSIDE YOUR ORGANIZATION NOR USED, REPRODUCED, COPIED OR EXHIBITED IN ANY FASHION UNLESS AUTHORIZED IN WRITING BY AN OFFICER OF NSMC.

National Sign & Marketing Corporation
 DBA Visual Information Systems Co.
 1350 5th St., Suite 100, San Jose, CA 95126
 Phone: 408.261.1110
 Fax: 408.261.1110
 Email: sales@nsmc.com
 Website: www.nsmc.com
 Class: C-6 Limit \$550,000.00

Project: Carla's Jr.
 Address: 7598 Vegas Dr., Las Vegas, NV
 Phone: Account Mgr. S. Rosenbloom
 Designer: S. Duffy Scale: Noted Date: 04/20/2010

Client Approval: _____
 Date: _____

APPROVED & RELEASED FOR CONSTRUCTION
 Signature: _____ Date: _____

Revisions: _____

Drawing Number
24359



VAR-38114
MSP-38116



RECEIVED
APR 27 2010

Specifications:

INSTALL "LED BORDER SYSTEM" RED LED BORDER 3" FROM BOTTOM OF COPING AND TRIM AS SHOWN ON INDIVIDUAL ELEVATION PACKAGES.



H NEW LED BORDER SYSTEM
277 LIN. FT. APPROX.

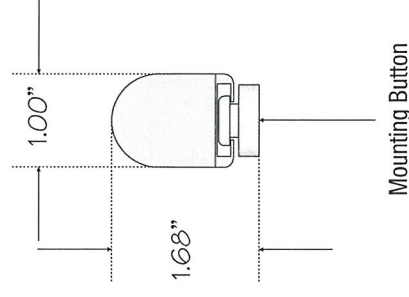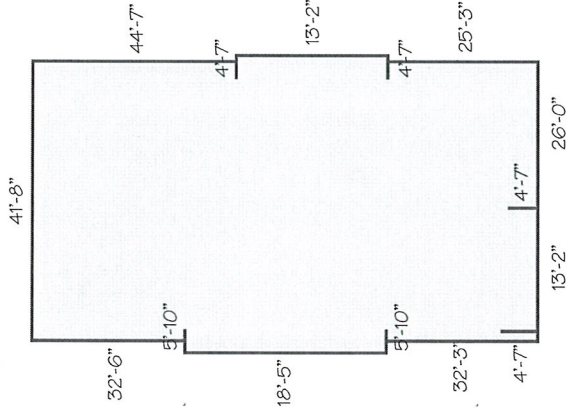

- BRIGHT, WIDE VIEWING-ANGLE LEDS OFFER INTENSE, UNIFORM GLOW
- HIGH IMPACT, UV STABLE, HYDROCARBON INSENSITIVE, NON-FADING POLYMER TUBES
- 24 VOLT DC POWER SUPPLY POWERS UP TO 3 LEGS OF 30' (9 METERS) EACH, OR 90' (27.4 METERS) TOTAL
- CAN BE CUT-TO-FIT IN THE FIELD AND FACTORY BENT TO AN 8" RADIUS
- CONVENIENT LOCK-TIGHT, WATERPROOF CONNECTORS BETWEEN TUBES
- OPERATING TEMPERATURE: -40°C TO +85°C
- CONFORMS TO UL 48 STANDARDS
- MOUNTING BUTTONS FASTENED TO WALLS:
- W/ #12 TEK SCREWS IF INTO PLYWOOD
- W/ 1/4" X 1-1/2" METAL ANCHORS IF INTO CONCRETE
- 120 VOLTS - 16 AMPS

Sloan Components Used - UL #E215393

- 701129-10H-10' RED LED STRIPE
- 701129-8H-8' RED LED STRIPE
- 701129-6H-6' RED LED STRIPE
- 701129-4H-4' RED LED STRIPE
- 701129-2H-2' RED LED STRIPE
- 701129-1H-1' RED LED STRIPE
- 700940-300 WATT TRANSFORMERS
- 701158-120-10' HOOK-UP WIRE

LED BORDER SYSTEM

SCALE: NTS

THIS IS AN ORIGINAL UNPUBLISHED DRAWING CREATED FOR YOUR PERSONAL USE IN CONNECTION WITH A PROJECT PLANNED FOR YOU BY NSMC. IT IS NOT TO BE SHOWN OUTSIDE YOUR ORGANIZATION NOR USED, REPRODUCED, COPIED OR EXHIBITED IN ANY FASHION UNLESS AUTHORIZED IN WRITING BY AN OFFICER OF NSMC.



National Sign & Marketing Corporation
DBA Visual Information Systems Co.
141 905 290 S. 7th Ave., Suite 500, 591 1972
Spokane, WA 99201
Email: sales@nsmc.com
Fax: 509.325.1110
Class: C-6 Limit: \$950,000.00

Project: Carl's Jr.
Address: 7598 Vegas Dr., Las Vegas, NV
Phone: Account Mgr. S. Rosentblum
Designer: S. Duffy **Scale:** Noted **Date:** 04/20/2010

Client Approval:
Date: _____
Signature: _____

APPROVED & RELEASED FOR CONSTRUCTION
Date: _____
Signature: _____

Revisions:

Drawing Number
24359




VAR-38114
MSP-38116


APR 27 2010

Install Only

1 DRIVE-THRU MENU BOARD

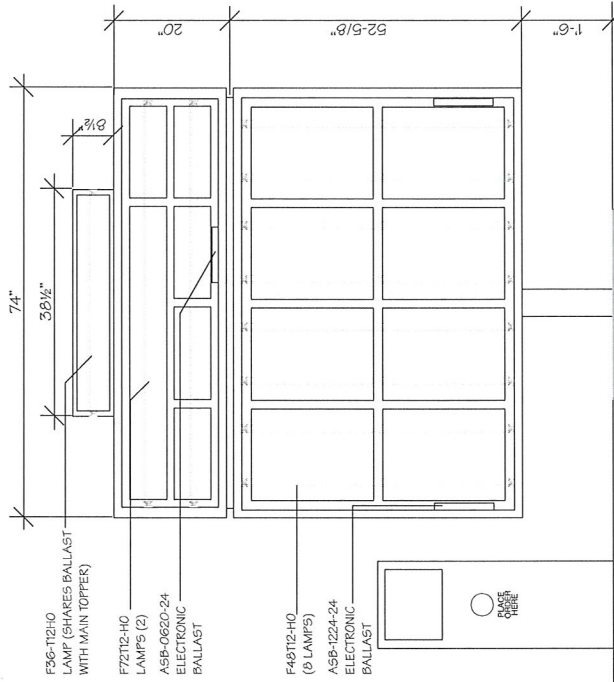

NOTE: ALL WORK TO COMPLY WITH 2005 SNEA & NEVADA ELECTRICAL CODE (NEC)

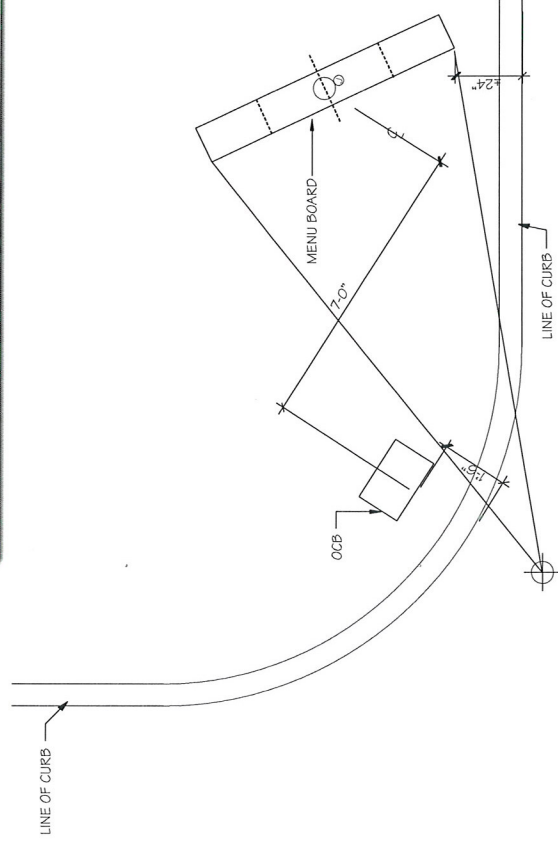

NOTE: SEE SIZE OF EMBEDMENT SEPARATE SHEET.

MENU BOARD LAYOUT AT DRIVE THRU

SCALE: NTS

MENU BOARD SPECIFICATIONS

SINGLE FACED ILLUMINATED DRIVE-THRU MENU BOARD CABINET IS OF EXTRUDED ALUMINUM CONSTRUCTION WASHED AND PRIMED WITH ETCHING PRIMER AND PAINTED BLACK. DOORS ARE TEMPERED GLASS PANELS WITH EXTRUDED ALUMINUM FRAMES MOUNTED ON PIANO HINGES. ALL DOORS TO LOCK WITH A UNIVERSAL KEY.

COPY PANELS ARE WHITE 1/8" ACRYLIC WITH PLASTIC "H" TRACK FOR 20 SLATS. TRANSLITE PANELS ARE WHITE 1/8" ACRYLIC WITH 1/8" CLEAR OVERLAY.

ELECTRICAL SPECIFICATIONS

ONE (1) 20 AMP BREAKER. TOTAL OF 7 AMPS IN SIGN, 120 VOLT.

EXTERIOR MENU BOARD

SCALE: NTS

THIS IS AN ORIGINAL UNPUBLISHED DRAWING CREATED FOR YOUR PERSONAL USE IN CONNECTION WITH A PROJECT PLANNED FOR YOU BY VISCO. IT IS NOT TO BE SHOWN OUTSIDE YOUR ORGANIZATION NOR USED, REPRODUCED, COPIED OR EXHIBITED IN ANY FASHION UNLESS AUTHORIZED IN WRITING BY AN OFFICER OF VISCO.



National Sign & MARKETING CORPORATION
 DBA Visual Information Systems Co.
 10000 W. Sahara Ave., Suite 100
 Las Vegas, NV 89135
 Tel 909.591.1742 Fax 909.591.9792
 Email: sales@nsmc.com 931710
 Class: C-6 Limit: \$950,000.00

Project: Carl's Jr.
 Address: 7599 Vegas Dr., Las Vegas, NV
 Phone: Account Mgr. S. Rosentblum
 Designer: S. Duffy Scale: Noted Date: 04/20/2010

Client Approval: _____
 Date: _____

APPROVED & RELEASED FOR CONSTRUCTION

Revisions: _____

Drawing Number
24359



ELECTRONIC SIGNS

RECEIVED
 APR 27 2010

VAR-38114
 MSP-38116

Install Only

FOOTING TO BE DONE
BY NSMC






2 ORDER CONFIRMATION BOARD
(FOOTING ONLY)

ORDER CONFIRMATION BOARD BUILT BY:
HyperActive Technologies
Data Visual Information Systems Co.
7300 Holiday Drive
Pittsburgh, PA 15220
Phone: 412-322-5060 Fax: 412-322-5121

ORDER CONFIRMATION BOARD

SCALE: NT

SEE ENGINEERING FOR
FOOTING DETAILS

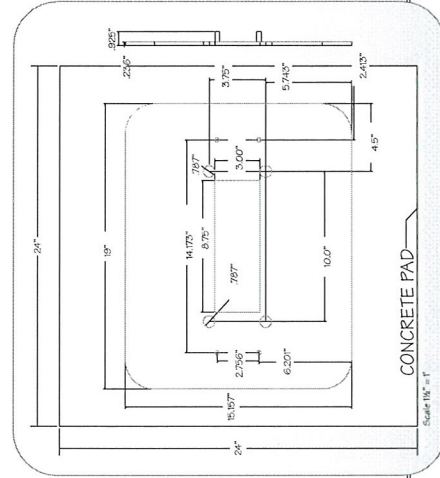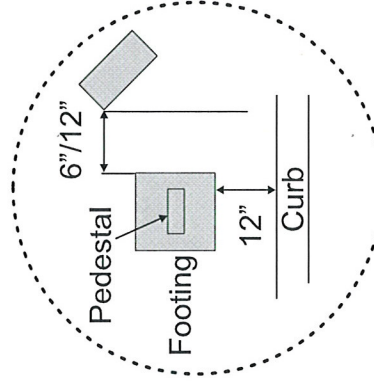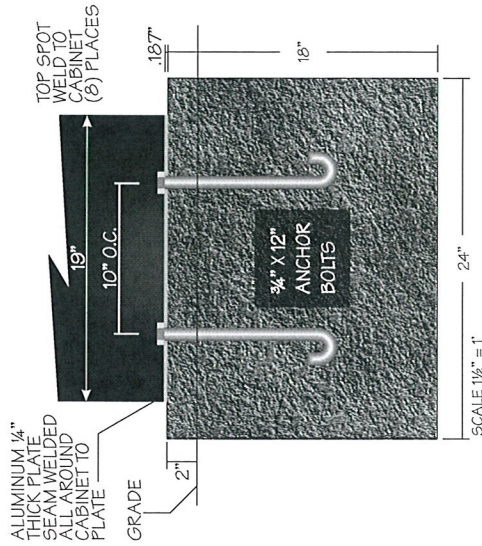

NOTE: ALL WORK TO COMPLY WITH 2005 SNEA & NEVADA ELECTRICAL CODE (NEC)

THIS IS AN ORIGINAL UNPUBLISHED DRAWING CREATED FOR YOUR PERSONAL USE IN CONNECTION WITH A PROJECT PLANNED FOR YOU BY NSMC. IT IS NOT TO BE SHOWN OUTSIDE YOUR ORGANIZATION NOR USED, REPRODUCED, COPIED OR EXHIBITED IN ANY FASHION UNLESS AUTHORIZED IN WRITING BY AN OFFICER OF NSMC.



**National Sign
& MARKETING CORPORATION**
Data Visual Information Systems Co.
8000 North Central Expressway
Tel: 909-391-7142 Fax: 909-391-9792
E-Mail: nsmc@nsmc.com
Website: www.nsmc.com
Class: C-6 Limit: \$950,000.00

Project: Carl's Jr.
Address: 7593 Las Vegas Dr., Las Vegas, NV
Phone: Account Mgr. S. Rosentblum
Designer: S. Duffy Scale: Noted Date: 04/20/2010

Client Approval: _____
Date: _____

APPROVED &
RELEASED FOR
CONSTRUCTION

Revisions: _____
Date: _____

Drawing Number
24359



**VAR-38114
MSP-38116**

APR 27 2010


Install Only

3 INTERIOR MENU BOARD


11 PANELS

MENU BOARD BUILT BY:
PDS DESIGN, INC.
600-423-4293
600-423-4293
FAX 721-590-7143
WWW.SIGNSOURCE.NET


PANEL MENU BOARD

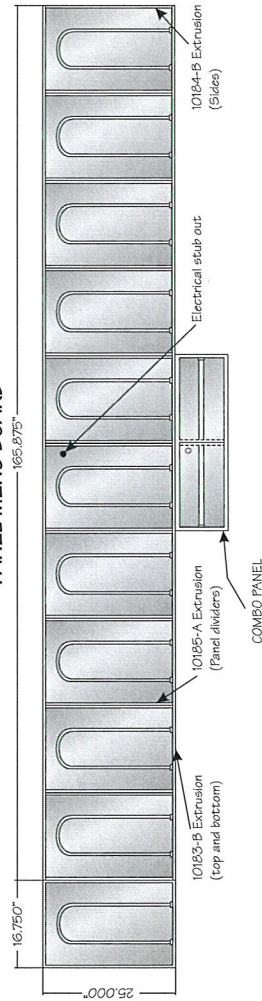

TYPICAL INTERIOR MENU BOARD PANEL CONSTRUCTION

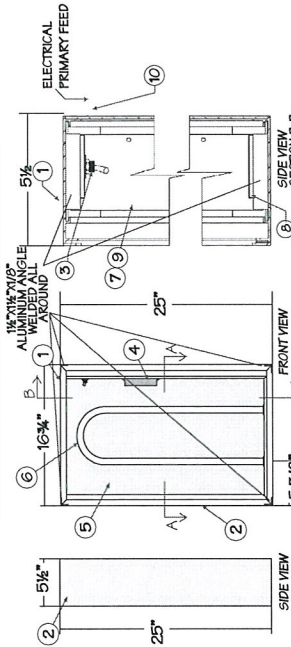

PARTS LIST			
QTY	ITEM #	DESCRIPTION	REV
1	10183-B	10183-B Extrusion (Top and bottom)	1
1	10184-B	10184-B Extrusion (Sides)	1
1	10185-A	10185-A Extrusion (Panel dividers)	1
1	10185-B	10185-B Extrusion (Panel dividers)	1
1	10185-C	10185-C Extrusion (Panel dividers)	1
1	10185-D	10185-D Extrusion (Panel dividers)	1
1	10185-E	10185-E Extrusion (Panel dividers)	1
1	10185-F	10185-F Extrusion (Panel dividers)	1
1	10185-G	10185-G Extrusion (Panel dividers)	1
1	10185-H	10185-H Extrusion (Panel dividers)	1
1	10185-I	10185-I Extrusion (Panel dividers)	1
1	10185-J	10185-J Extrusion (Panel dividers)	1
1	10185-K	10185-K Extrusion (Panel dividers)	1
1	10185-L	10185-L Extrusion (Panel dividers)	1
1	10185-M	10185-M Extrusion (Panel dividers)	1
1	10185-N	10185-N Extrusion (Panel dividers)	1
1	10185-O	10185-O Extrusion (Panel dividers)	1
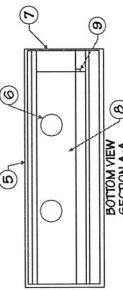

INTERIOR MENU BOARD

SCALE: NTS



National Sign & Marketing Corporation
PDS Visual Information Systems Co.
Tel 909.381.4742 Fax 909.381.9792
Email: sales@nsgm.com 83110
Class: C-6 Limit: \$950,000.00

Project: Carl's Jr.
Address: 7599 Vegas Dr., Las Vegas, NV
Phone: Account Mgr. S. Rosentblom
Designer: S. Duffy Scale: Noted Date: 04/20/2010

Client Approval:

Date: _____

APPROVED & RELEASED FOR CONSTRUCTION

Date: _____

Revisions:

Drawing Number
24359



ELECTRONIC SIGNS

VAR-38114
MSP-38116

APR 27 2010

NOTE: ALL WORK TO COMPLY WITH 2005 SNEA & NEVADA ELECTRICAL CODE (NEC)

THIS IS AN ORIGINAL UNPUBLISHED DRAWING CREATED FOR YOUR PERSONAL USE IN CONNECTION WITH A PROJECT PLANNED FOR YOU BY VISO. IT IS NOT TO BE SHOWN OUTSIDE YOUR ORGANIZATION NOR USED, REPRODUCED, COPIED OR EXHIBITED IN ANY FASHION UNLESS AUTHORIZED IN WRITING BY AN OFFICER OF VISO.



ALL MANUFACTURING BY OTHERS

INSTALL ONLY

Construction:

- All aluminum extrusion construction, .0900 thick 6063-T5 alloy.
- All exposed surfaces of cabinets have a 5 step paint process including sanding, chemical degreasing, etching primer, polyurethane undercoat and polyurethane paint.
- All cabinets are manufactured to UL specifications and bear their label.

Installation:

- 10' 'Z' (supplied) is mounted to wall. Brackets mounted to rear of cabinet hang menu from 'Z' bar.
- #14 Lag Bolts x3" Penetration every 16" O.C. (If dry wall & wood studs)
- 1/4"x3" Toggle Bolts every 16" O.C. (If tile wall).

Electrical:

- 120 volts, 60 Hz
- 2.37 amps
- Hardware electrical connection by GC
- Replacement lamps: F80 32 T8/T41
- Replacement ballasts: Advance REL-4P32-SC
- Provide separate circuit for all signs

Install Only




INTERIOR MENU BOARD LIGHT BOX COMBO PANEL


ALL MANUFACTURING BY OTHERS INSTALL ONLY

INTERIOR MENU BOARD LIGHTBOX COMBO PANEL

ATTACHED TO MENU BOARD WITH 4 - 3/16"X1/8" BOLTS

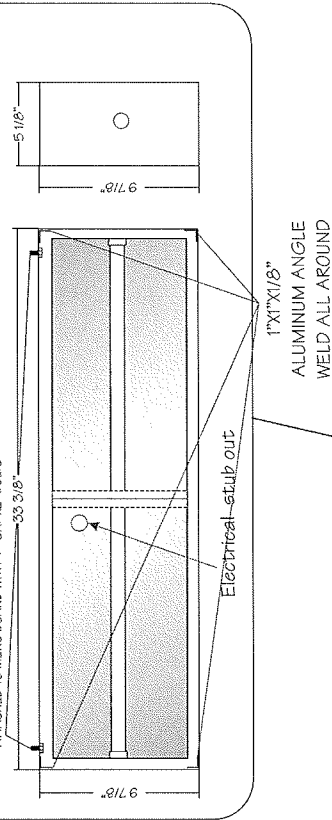

ATTACHED TO MENU BOARD WITH 4 - 3/16"X1/8" BOLTS

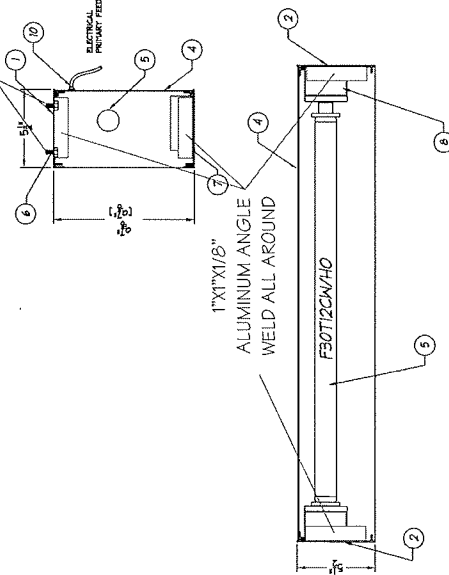

PARTS LIST				DATE			
NO	PART #	DESCRIPTION	QTY	ISSUED BY	DATE	ISSUED BY	DATE
1	08000000	1/2" X 3/8" EXTENSION RAMP TOP 1 BOLT/1	1		12-16-04		
2	08000000	1/2" X 3/8" EXTENSION RAMP FOR SIDE	1				
3	08000000	1/2" X 3/8" EXTENSION RAMP FOR SIDE	1				
Construction:

- All aluminum extrusion construction, .0900 thick 6063-T5 alloy.
- All exposed surfaces of cabinets have a 5 step paint process including sanding, chemical degreasing, etching primer, polyurethane undercoat and polyurethane paint.
- All cabinets are manufactured to UL specifications and bear their label.

Installation:

- This cabinet bolts to the bottom of the Carl's 10/11 panel interior menu, item #00036080. Using 1/4"X1/8" bolts into nutserts pre-mounted at bottom of 10/11 menu board by manufacturer.

Electrical:

- 120 volts, 60 Hz
- 40 amps
- Hardware electrical connection by GC
- Replacement lamps: F25T12/CW/30
- Replacement ballasts: LC-25/340-H2 (1 each)
- Replacement starter: FS-25
- Provide separate circuit for all signs

NOTE: ALL WORK TO COMPLY WITH 2005 SNEA & NEVADA ELECTRICAL CODE (NEC)



MENU BOARD BUILT BY:
 Carl's Jr.
 P.O. Box 549 • Waukegan, IL 60087
 815-495-4293
 815-495-4295
 FAX 312-560-7143
 WWW.SIGNSOURCE.NET

INTERIOR MENU BOARD LIGHTBOX COMBO PANEL

SCALE: NTS

THIS IS AN ORIGINAL UNPUBLISHED DRAWING CREATED FOR YOUR PERSONAL USE IN CONNECTION WITH A PROJECT PLANNED FOR YOU BY USBC. IT IS NOT TO BE SHOWN OUTSIDE YOUR ORGANIZATION NOR USED, REPRODUCED, COPIED OR EXHIBITED IN ANY FASHION UNLESS AUTHORIZED IN WRITING BY AN OFFICER OF USBC.



National Sign & Marketing Corporation
 DBA Visual Information Systems Co.
 14190 9th St., Suite 100, San Diego, CA 92110
 Phone: 619-591-1982
 Email: sales@nsc.com
 Website: www.nsc.com
 Class C-6 Limit \$500,000.00

Project: Carl's Jr.
 Address: 7599 Vegas Dr., Las Vegas, NV
 Phone: _____ Account Mgr. S. Rosentblum
 Designer: S. Duffy Scale: Noted Date: 04/20/2010

Client Approval:

APPROVED & RELEASED FOR CONSTRUCTION


Revisions:

Drawing Number
24359



VAR-38114
MSP-38116

APR 27 2010

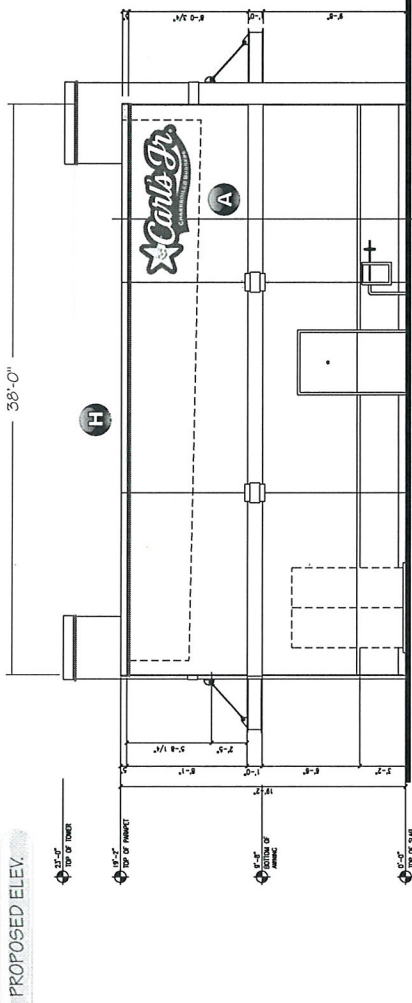


PROPOSED ELEV.

- A** 42" EMBOSSED ILLUM. "CARL'S JR." CLOUD SIGN
- H** NEW LED BORDER TUBE LIGHT SYSTEM
52'-1" LIN. FT. APPROX.

North Elevation

SCALE: 1/8" = 1'

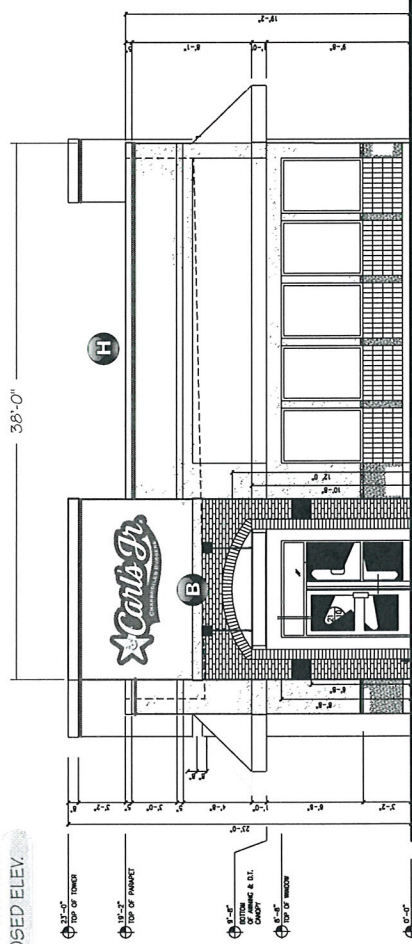

PROPOSED ELEV.

- B** 42" EMBOSSED ILLUM. "CARL'S JR." CLOUD SIGN
- H** NEW LED BORDER TUBE LIGHT SYSTEM
49'-7" LIN. FT. APPROX.

South Elevation

SCALE: 1/8" = 1'

THIS IS AN ORIGINAL UNPUBLISHED DRAWING CREATED FOR YOUR PERSONAL USE IN CONNECTION WITH A PROJECT PLANNED FOR YOU BY INSMC. IT IS NOT TO BE SHOWN OUTSIDE YOUR ORGANIZATION NOR USED, REPRODUCED, COPIED OR EXHIBITED IN ANY FASHION UNLESS AUTHORIZED IN WRITING BY AN OFFICER OF INSMC.



National Sign & Marketing Corporation
 DBA Visual Information Systems Co.
 14100 S. 26th Ave., Suite 100
 Las Vegas, NV 89138
 Tel: 909.593.4742 Fax: 909.593.9792
 E-mail: sales@nsmc.com 31110
 Class: C-6 Limit: \$550,000.00

Project: Carl's Jr.
Address: 7599 Vegas Dr., Las Vegas, NV
Phone: _____ **Account Mgr:** S. Rosenbloom
Designer: S. Duffy **Scale:** Noted **Date:** 04/20/2010

Client Approval: _____
 Date: _____

APPROVED & RELEASED FOR CONSTRUCTION
 Signature: _____ Date: _____


Revisions:

Drawing Number
24359



VAR-38114
MSP-38116

APR 27 2010

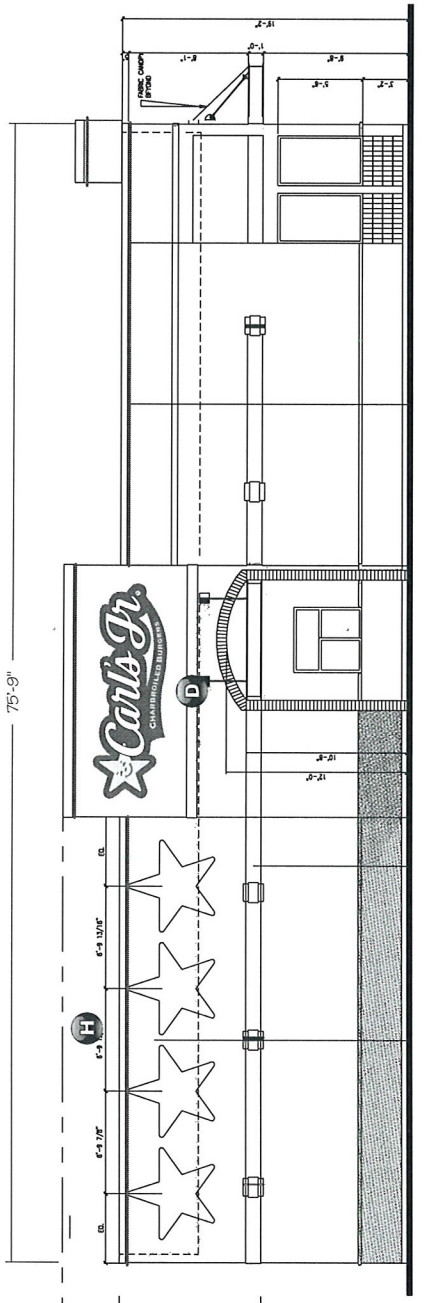


75'-9"

PROPOSED ELEV.

- D** 60" EMBOSSED ILLUM. "CARL'S JR." CLC
- H** NEW LED BORDER TUBE LIGHT SYSTEM
87'-9" LIN. FT. APPROX.

West Elevation

SCALE: 1/8" = 1'

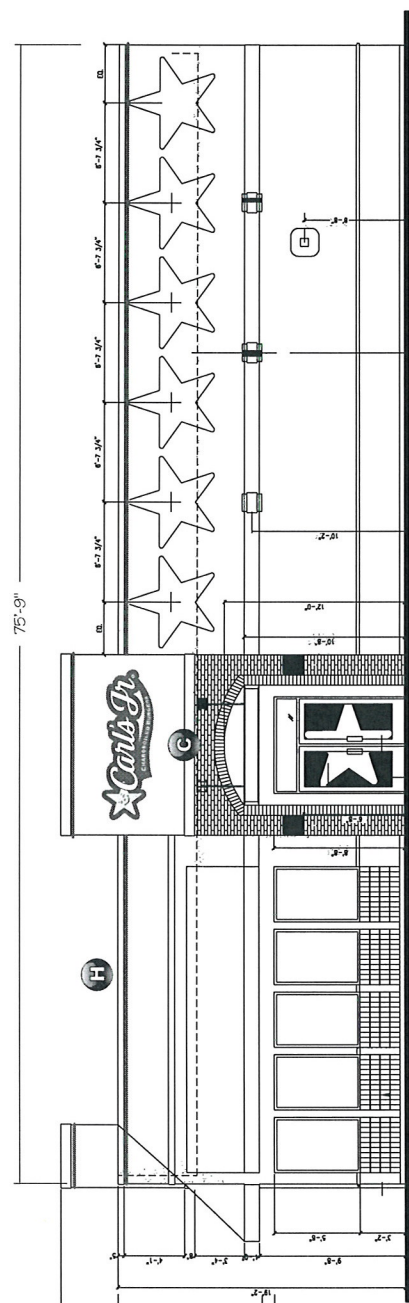

75'-9"

PROPOSED ELEV.

- C** 42" EMBOSSED ILLUM. "CARL'S JR." CLOUD SIGN
- H** NEW LED BORDER TUBE LIGHT SYSTEM
87'-7" LIN. FT. APPROX.

East Elevation

SCALE: 1/8" = 1'

THIS IS AN ORIGINAL UNPUBLISHED DRAWING CREATED FOR YOUR PERSONAL USE IN CONNECTION WITH A PROJECT PLANNED FOR YOU BY INSMC. IT IS NOT TO BE SHOWN OUTSIDE YOUR ORGANIZATION NOR USED, REPRODUCED, COPIED OR EXHIBITED IN ANY FASHION UNLESS AUTHORIZED IN WRITING BY AN OFFICER OF INSMC.



National Sign & Marketing Corporation
 P&A Visual Information Systems Co.
 8710 S. Durango Ave., Suite 100
 Las Vegas, NV 89149
 Tel: 909.331.4742 Fax: 909.331.9792
 E-Mail: info@nsmc.com
 Website: www.nsmc.com
 Class: C-6 Limit: \$950,000.00

Project: Carl's Jr.
 Address: 7595 Vegas Dr., Las Vegas, NV
 Phone: Account Mgr. S. Rosenbloom
 Designer: S. Duffy Scale: Noted Date: 04/20/2010

Client Approval: _____
 Date: _____

APPROVED & RELEASED FOR CONSTRUCTION
 Signature: _____ Date: _____

Revisions: _____
 Drawing Number: 24359




VAR-38114
MSP-38116

APR 27 2010

National Sign & Marketing Corporation


13580 5th Street • Chino, CA 91710 • Tel: 909.591.4742 • FAX: 909.591.9792 • Toll Free: 877.877.NSMC

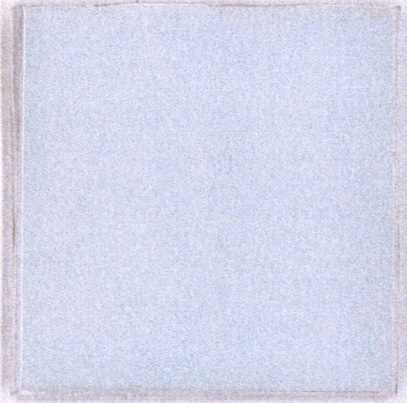


3/16" White Lexan




Cloud Sign Face

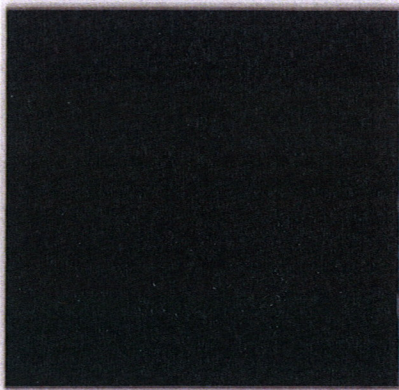


Pre-coated aluminum returns

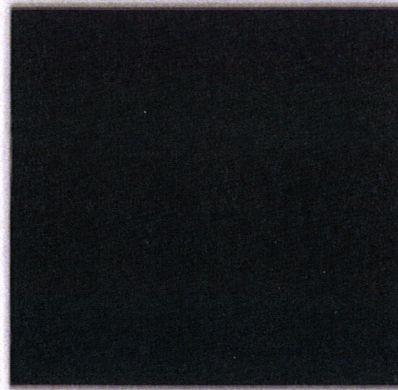


Aluminum painted black

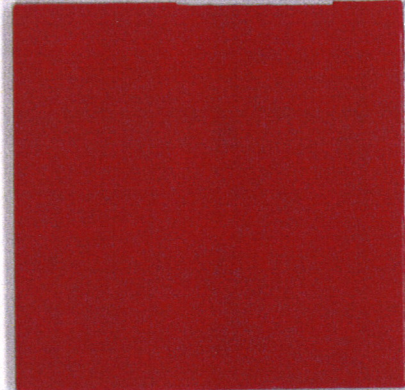


Aluminum painted cherry red

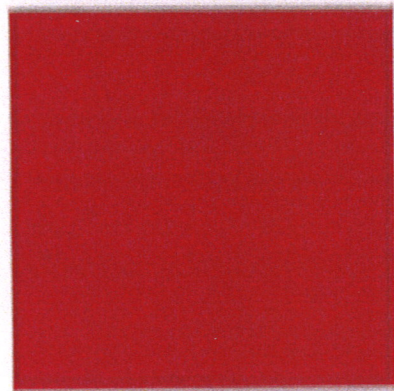

3M-3630-73 Red
Translucent Vinyl

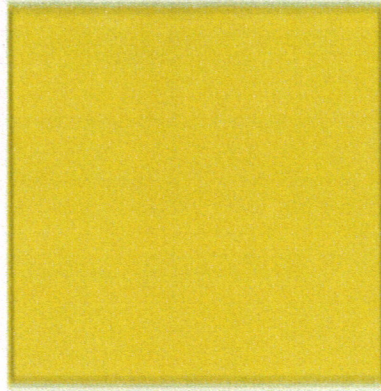

3M-3630-15 Yellow
Translucent Vinyl

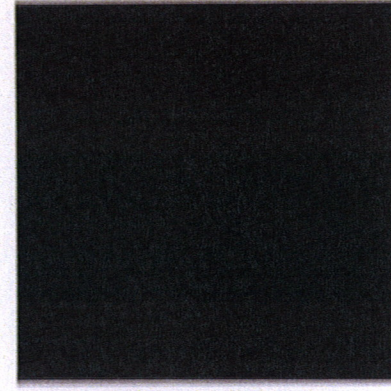

3M-180C-12 High Performance
Black Vinyl



RECEIVED

VAR-38114 APR 27 2010