



SDR-38946
REVISED

RECEIVED
AUG 03 2010



SDR-38946
REVISED

RECEIVED
AUG 03 2010



SDR-38946
REVISED


RECEIVED
AUG 03 2010



SDR-38946
REVISED

RECEIVED
AUG 03 2010

RECEIVED
AUG 03 2010

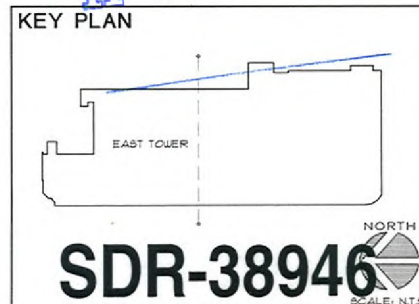

SDR-38940

REVISED


PRELIMINARY
NOT FOR
CONSTRUCTION
5-11-2010

Sheet title :
EAST TOWER - WEST
EXTERIOR ELEVATION
LAND USE SUBMITTAL

Issue 02/03 -
Drawn by -
KOG/MJ/MT
checked by -
RCG
project no. -
05-50
revisions -
1.000000
A
A
A
sheet no.
A6.11
of sheet


project title • **Lady Luck**
RENOVATION / EXPANSION

HFAI
7415 338 5235
F 415 997 5234
4000 Judgement Avenue
Irvine, California 94805
www.hfaipacific.com

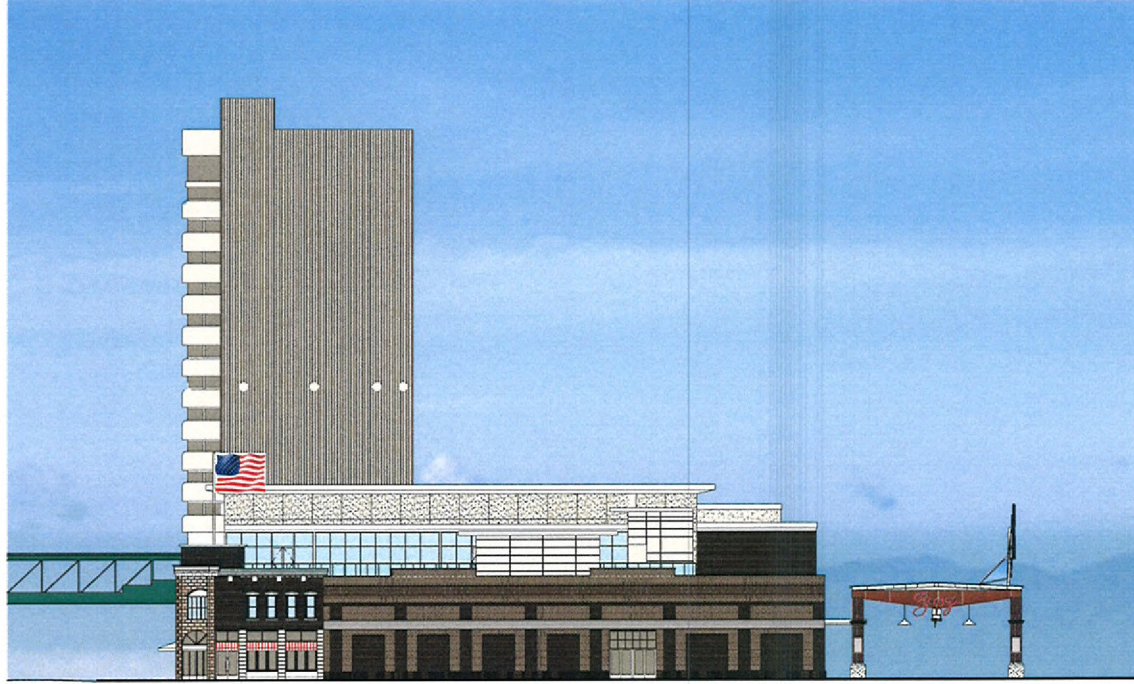

EAST TOWER OVERALL SOUTH ELEVATION
SCALE: 1/16"=1'-0"

KEY PLAN

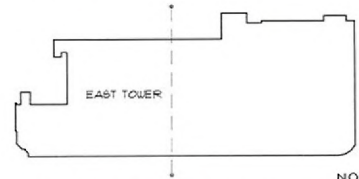

SDR-38946

REVISED

**EAST TOWER - SOUTH
EXTERIOR ELEVATION
LAND USE SUBMITTAL**

**PRELIMINARY
NOT FOR
CONSTRUCTION
6-11-2010**

**Lady Luck
RENOVATION / EXPANSION**
200 N. 3RD ST. LAS VEGAS, NEVADA 89101

pacific design concepts, llc
3000 W. HORTON RIDGE PARKWAY, SUITE 200
HENDERSON, NEVADA 89002
(702) 464-0042 Fax: (702) 464-7642
HFAI
7412 352 0223
7412 397 0224
www.hfaipacific.com


drawn by: KSG/MS/MT
checked by: KSG
project no.: 09-150
revisions:
A6.12
sheet no.:
of sheets:

As instruments of service, these drawings and specifications are the property of the architect and may not be reproduced or used for any purpose without the architect's written consent. Copies of the drawings and specifications returned by the client may be limited only for their use and for developing the project for which they were prepared, and not for construction of any other projects. Any use or reproduction of this drawing in whole or part by any means without the architect's written consent is strictly prohibited. These documents are not final and ready for use, and therefore not valid, unless they are sealed, signed, and dated. Not 62130 public design concepts, llc



△ EAST TOWER OVERALL NORTH ELEVATION
A6.14 SCALE: 1/8"=1'-0"

KEY PLAN

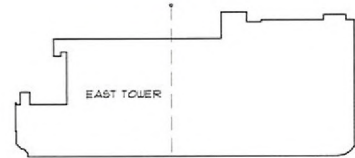

SDR-38946 NORTH
SCALE: N.T.S.

REVISED

PRELIMINARY
NOT FOR
CONSTRUCTION
8-11-2010

PROJECT TITLE
**EAST TOWER - NORTH
EXTERIOR ELEVATION
LAND USE SUBMITTAL**

Issue Dates:
Drawn by:
KGC/MSR
checked by:
KGC
Project No.:
09-150
revision:
A6.14
Sheet No.

Sheet No.
A6.14
of sheets

PROJECT TITLE
**Lady Luck
RENOVATION / EXPANSION**
200 N. 300 ST. LAS VEGAS, NEVADA 89101

PROJECT TITLE
pacific design concepts, llc
1415 381 5233
4000 E. FLORISSANT AVE.
SUITE 200
DENVER, CO 80231
(702) 454-0842 fax (702) 454-7842

as instruments of service these drawings and specifications are the property of the architect and may not be reproduced or used for any purpose without the architect's written consent. copies of the drawings and specifications prepared by the architect may be utilized only for the project for which they were prepared. any other use without the architect's written consent is strictly prohibited. these documents are not final and ready for use, and therefore not valid, until they are signed, stamped and sealed by the architect. any use of these documents without the architect's written consent is strictly prohibited.