




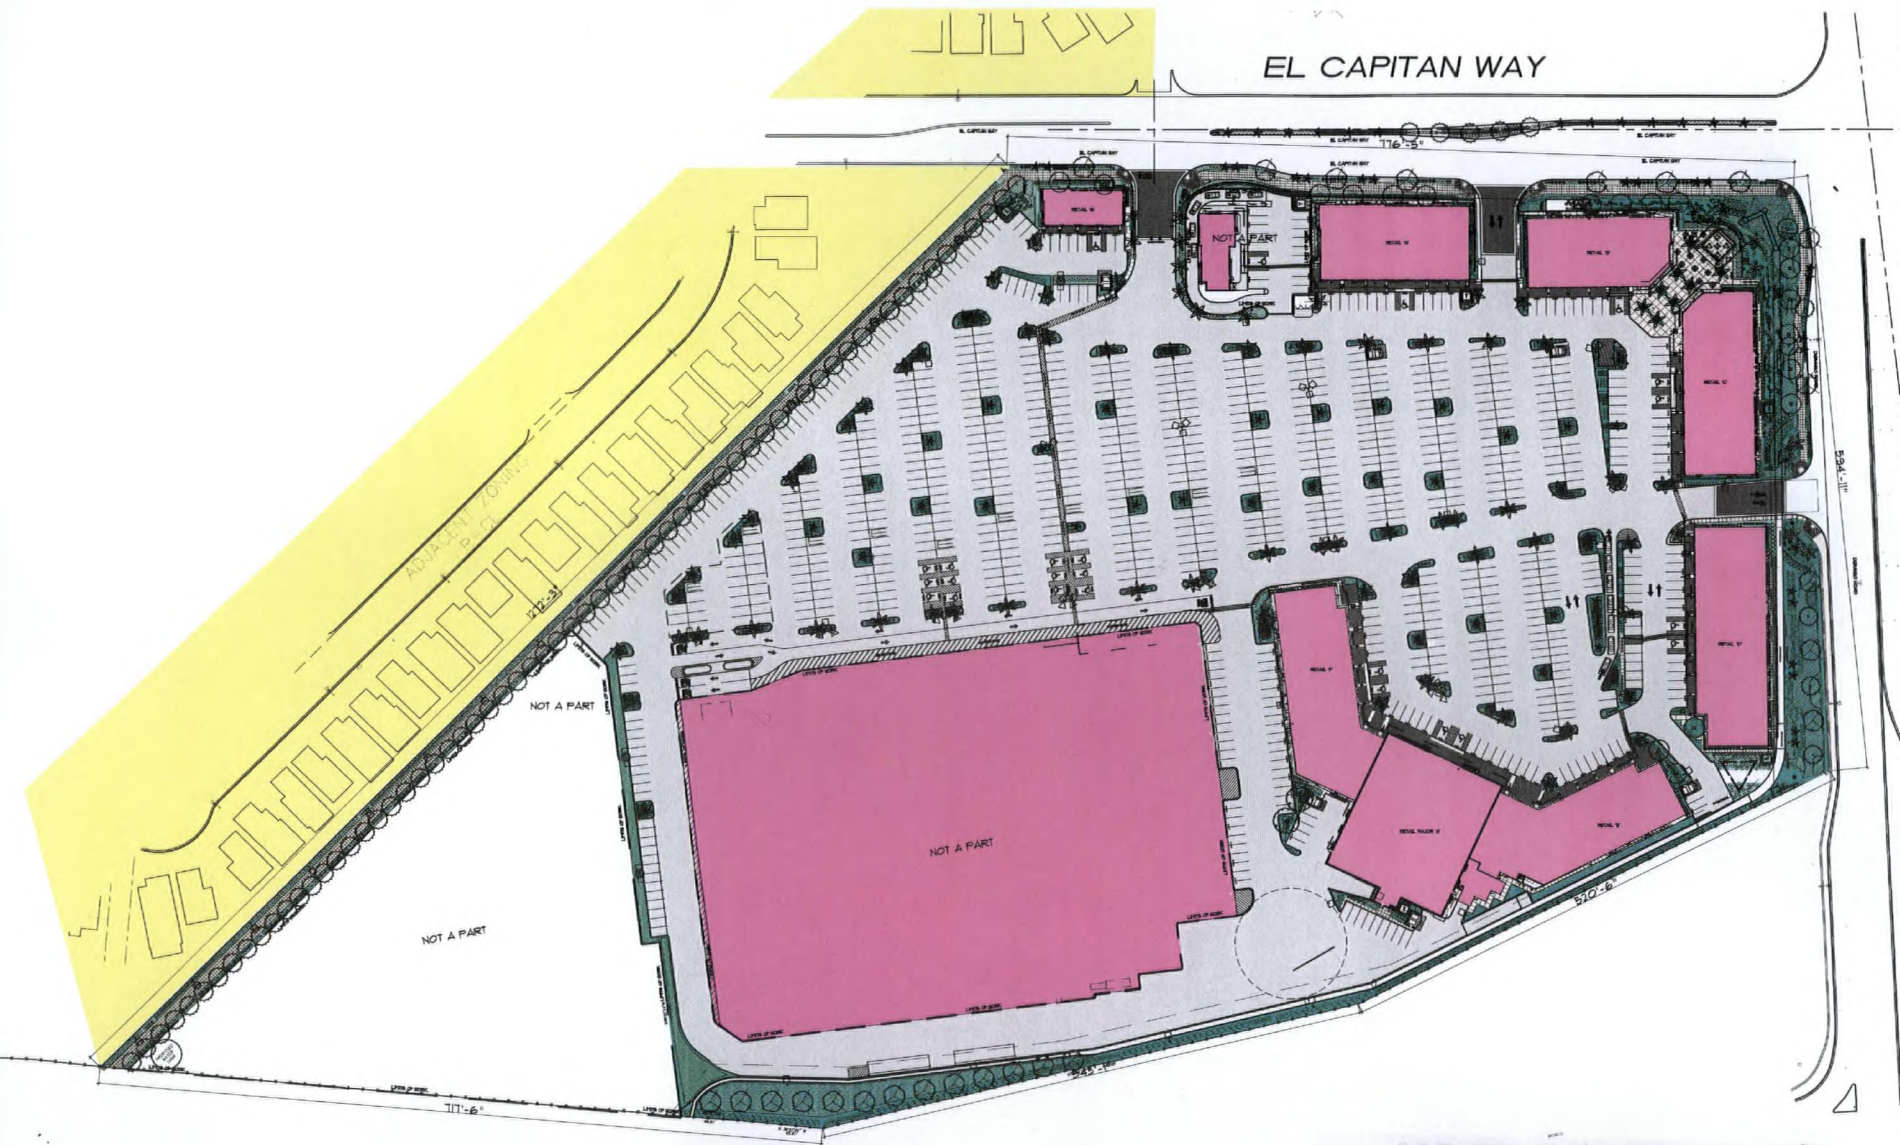

RECEIVED
MAR 10 2009

US 95 (RANCHO DRIVE)

WVR-33758
04/23/09 PC



LANDSCAPE ARCHITECTURE
31777 Oak Grove, Suite 100
San Jose, California, CA 95131
California License # 1361-2041
Nevada
6700 S. Lake Mead Ave.
Las Vegas, NV 89119
Tel: 702-898-0088
Fax: 702-898-0110

R.P.A.
LANDSCAPE ARCHITECTURE
PLANNING
Registered Professional Landscape Architect, Nevada



CAROLINE'S COURT
DURANGO RD. AND US 95
LAS VEGAS, NEVADA


Sheet Title

SITE PLAN

These drawings indicate a design concept, architectural and engineering work has not been completed. The drawings are not to be used for construction or other purposes without the written consent of the architect.


Revisions	Date	By
△ S.D.G. COMMENTS: 03-10-09	03-10-09	ENR
△ S.D.G. COMMENTS: 03-10-09	03-10-09	ENR
△ S.D.G. COMMENTS: 04-01-09	04-01-09	ENR
△ S.D.G. COMMENTS: 03-03-09	03-03-09	ENR

Drawn: **RA**
Checked: **RA**
Date: **03-10-09**
Scale: **AS SHOWN**
Job No: **27143**
Plot Date: **03-10-09**
Sheet

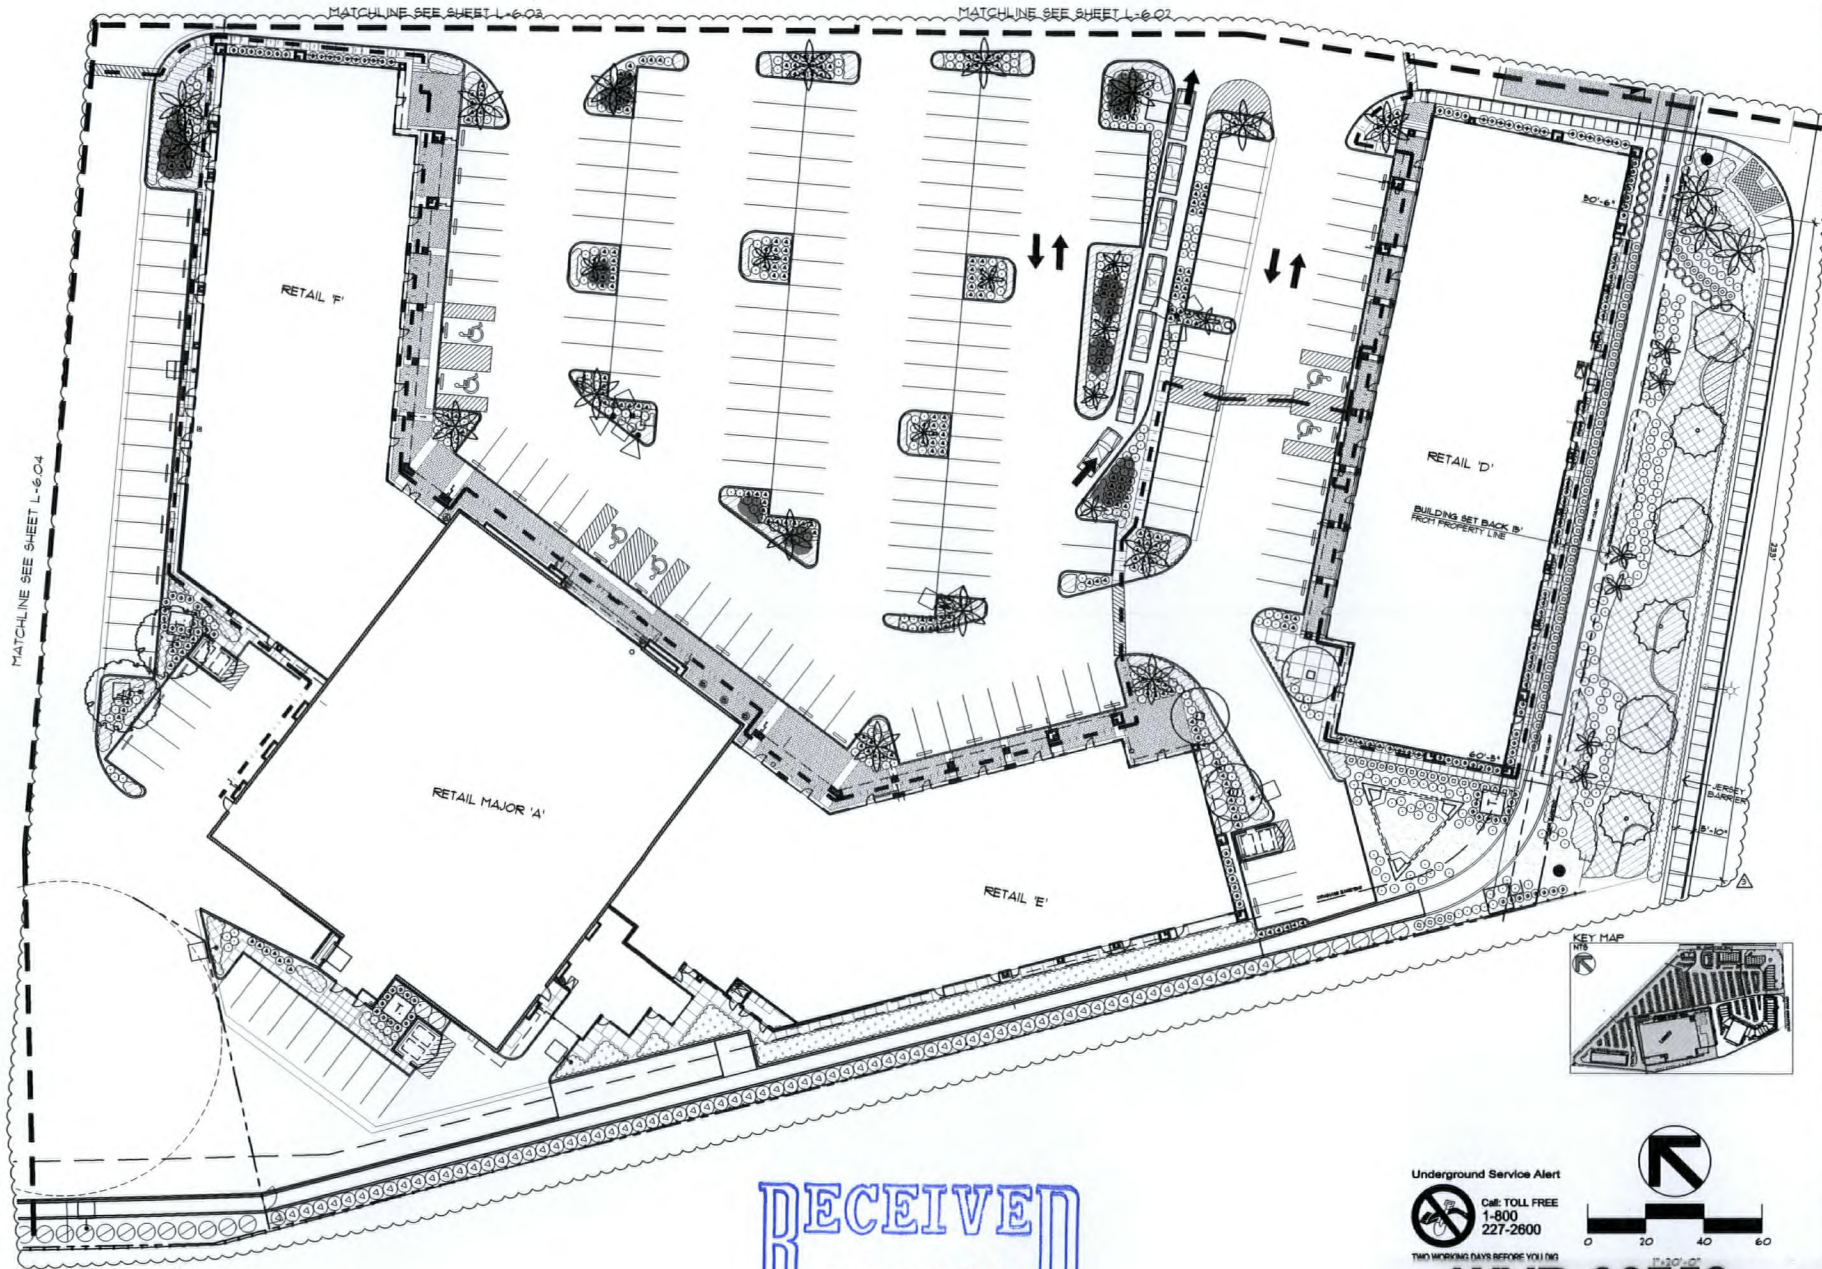

RECEIVED
MAR 10 2009

Underground Service Alert
CALL TOLL FREE
1-800-227-2600
TWO WORKING DAYS BEFORE YOU DIG

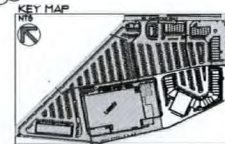

LANDSCAPE ARCHITECTURE
 119
 EXP 00-30-03
 03-03-09

R.P.A.
LANDSCAPE ARCHITECTURE PLANNING

119
 EXP 00-30-03
 03-03-09

CAROLINE'S COURT
DURANGO RD. AND US 95
LAS VEGAS, NEVADA

SHEET TITLE
PLANTING PLAN

REVISIONS
 1-5-07
 03-03-08
 04-21-08
 03-03-09

DRAWN
 CHECKED
 DATE
 SCALE
 JOB NO.
 PLOT DATE
 SHEET

L-6.01
of 29 Sheets

WVR-33758
04/23/09 PC

