



PLANNING & DEVELOPMENT DEPARTMENT

STATEMENT OF FINANCIAL INTEREST

Case Number: **SDR-33785** APN: 13828401013

Name of Property Owner: International Church of Las Vegas

Name of Applicant: International Church of Las Vegas

Name of Representative: International Church of Las Vegas/Ron Portaro

To the best of your knowledge, does the Mayor or any member of the City Council or Planning Commission have any financial interest in this or any other property with the property owner, applicant, the property owner or applicant's general or limited partners, or an officer of their corporation or limited liability company?

☐ Yes

☒ No

If yes, please indicate the member of the City Council or Planning Commission who is involved and list the name(s) of the person or persons with whom the City Official holds an interest. Also list the Assessor's Parcel Number if the property in which the interest is held is different from the case parcel.

City Official: _____

Partner(s): _____

APN: _____


Signature of Property Owner: _____

Print Name: JARED L. KENNEDY

Subscribed and sworn before me

This 9th day of March, 2009

Candace L. Cornell
Notary Public in and for said County and State

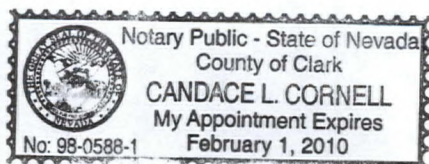

MODULAR BUILDING LEGEND

- MODULAR [A]: EXISTING MODULAR FOR CLASS ROOM / OFFICE USE TO REMAIN TWO YEARS
 MODULAR [B]: EXISTING MODULAR FOR OFFICE SPACE
 MODULAR [C]: EXISTING MODULAR FOR CLASS ROOM
 MODULAR [D]: EXISTING MODULAR FOR CLASS ROOM
 MODULAR [E]: EXISTING MODULAR FOR CLASS ROOM
 BUILDING [G]: EXISTING CHAPEL
 BUILDING [H]: EXISTING PRE-SCHOOL
 BUILDING [F]: EXISTING OFFICE ADMINISTRATION

SHEET NOTES

VINICITY MAP



INTERNATIONAL CHURCH OF LAS VEGAS
 MAIN CAMPUS, MODULAR RENOVATION
 8100 WESTCLIFF DR.
 LAS VEGAS, NV 89145

0806-ICLV-MOD
 02.26.08


SITE PLAN
 AS1.1

EXISTING SITE DATA

PROPERTY SIZE: 566,403.34 S.F.
 13 ACRES
 FLOOR/AREA RATIO: 9%

PARKING DATA

PARKING REQUIRED: 494
 PARKING PROVIDED: 708

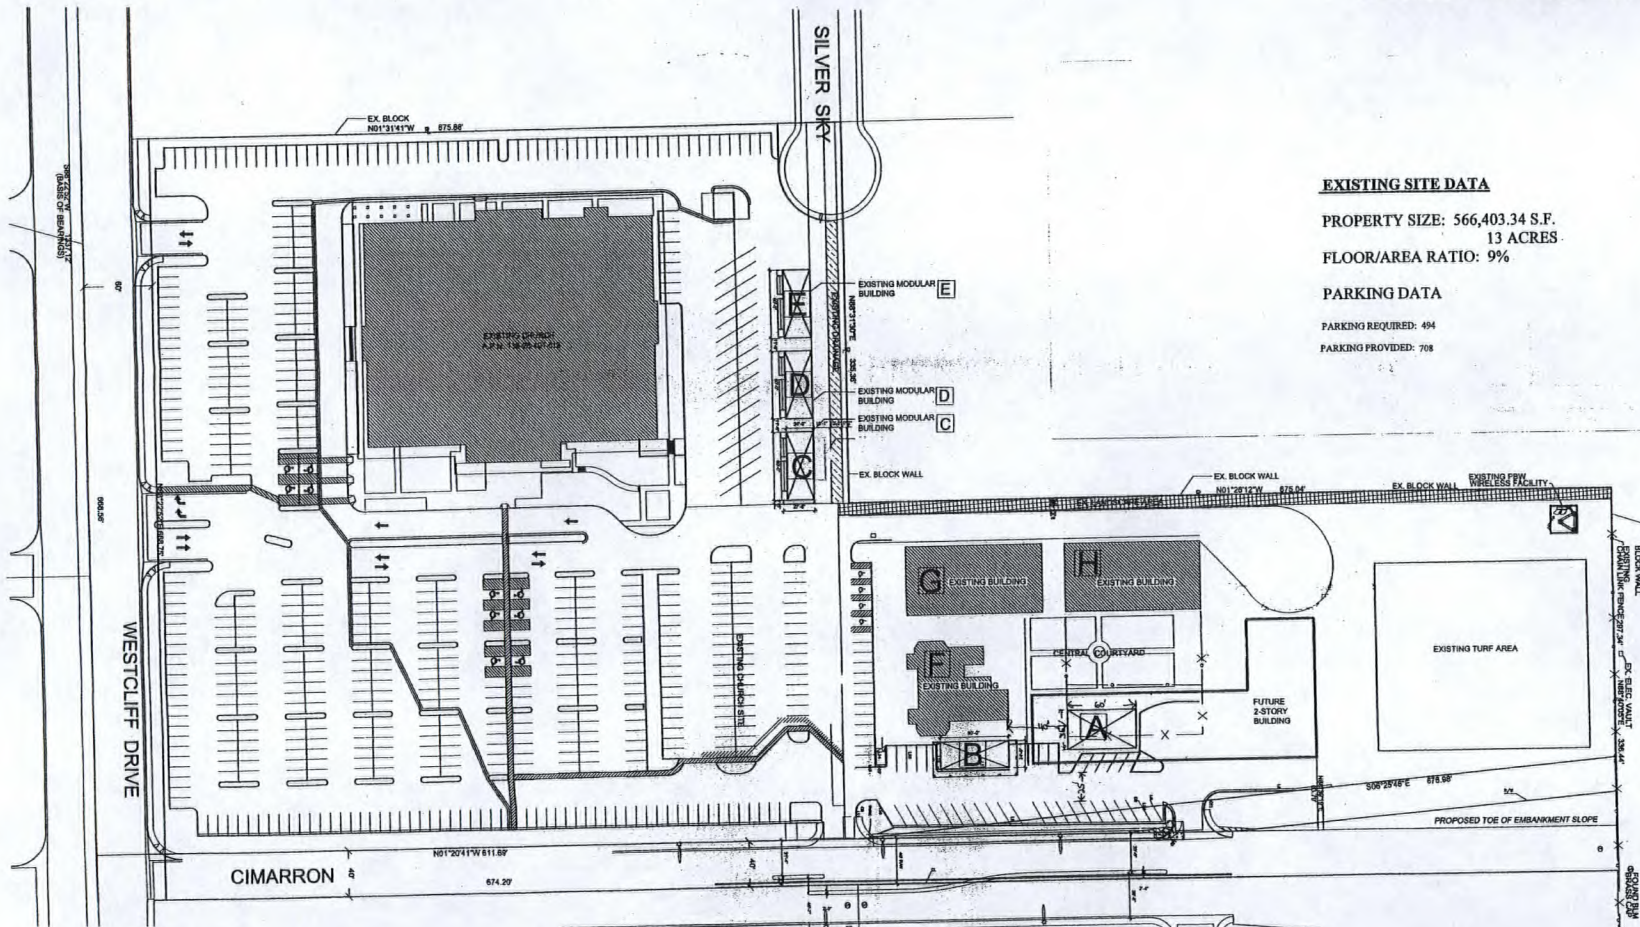


= 01 = SITE PLAN

SCALE: 1" = 50'

RECEIVED

MAR 11 2009

SDR-33785
 04/23/09 PC

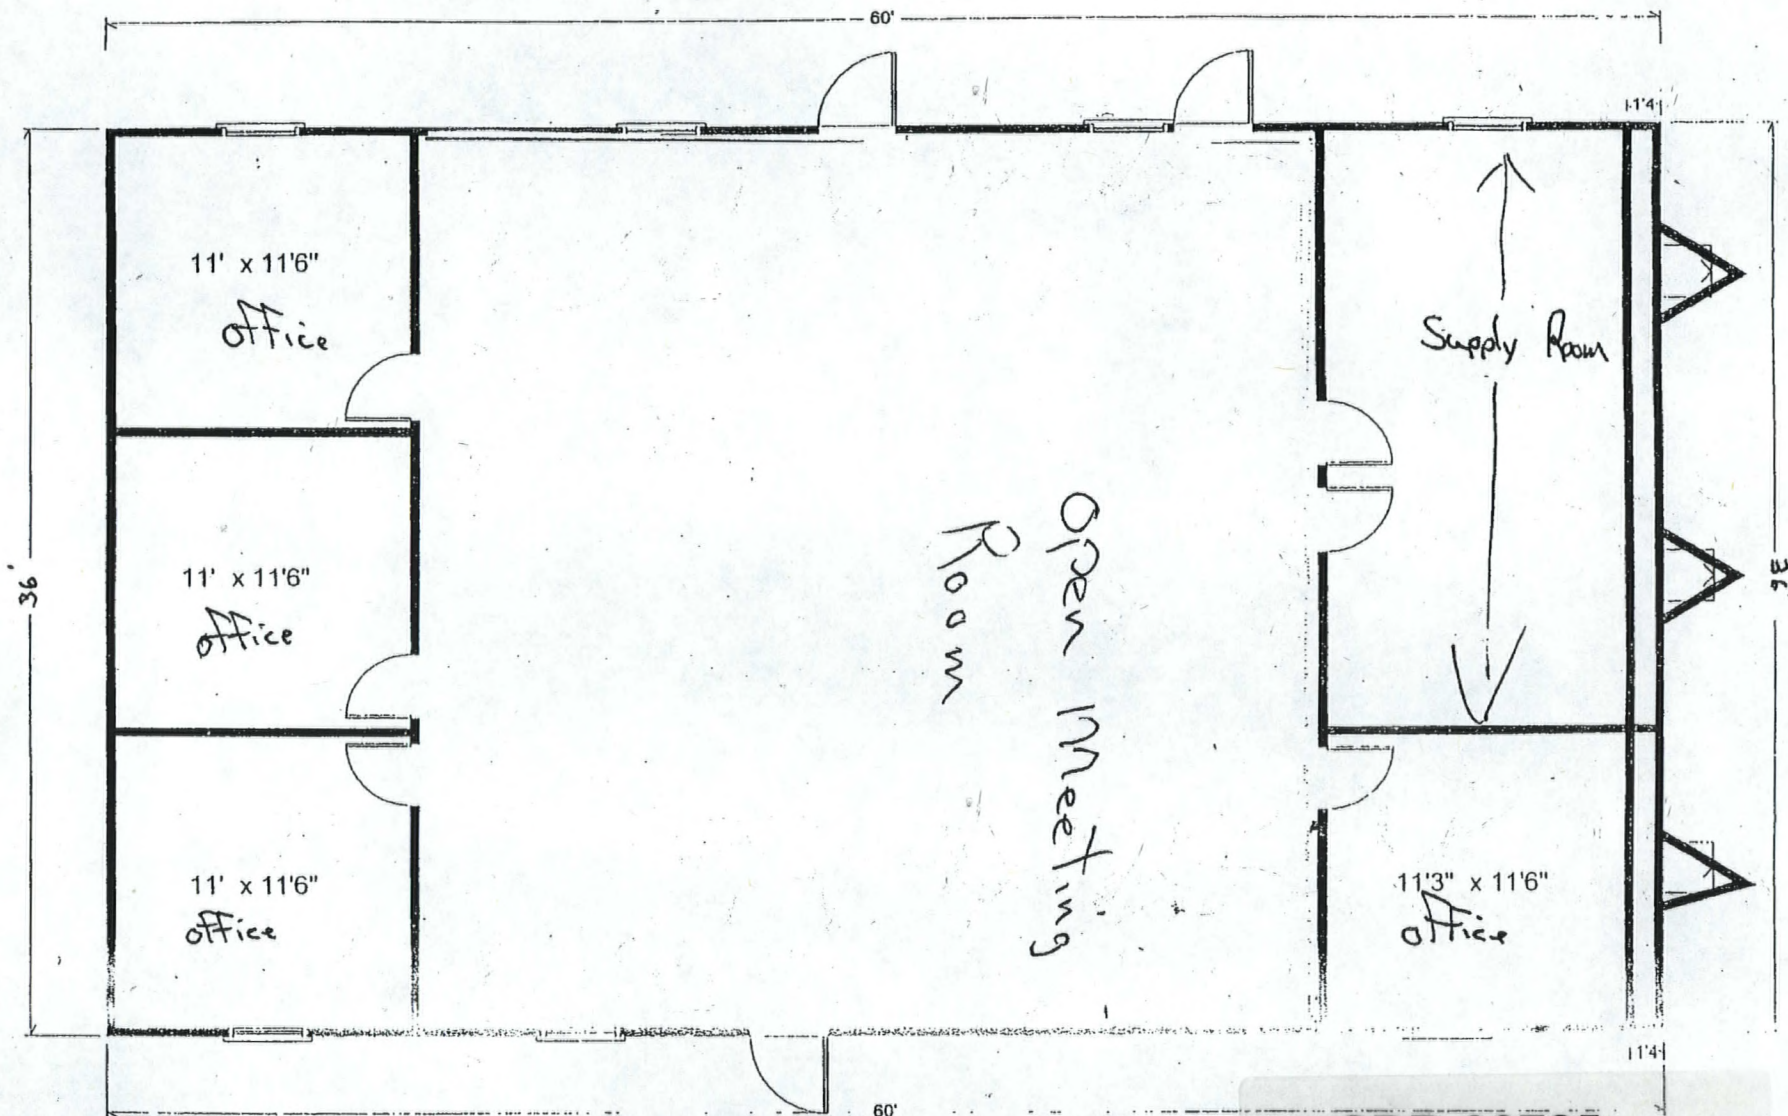

CPX-05783
(ROS-04872-001/2/3)
RL-30 NV-FH, AZ, UT
Wood paneling interior
walls, carpet

SDR-33785
04/23/09 PC

RECEIVED

MAR 12 2009