



PLANNING & DEVELOPMENT DEPARTMENT

STATEMENT OF FINANCIAL INTEREST

Case Number: VAP-32462 APN: 139-27-301-003

Name of Property Owner: LAS VEGAS RESCUE MISSION

Name of Applicant: SAME

Name of Representative: GEORGE ROGERS, MONTICUT

To the best of your knowledge, does the Mayor or any member of the City Council or Planning Commission have any financial interest in this or any other property with the property owner, applicant, the property owner or applicant's general or limited partners, or an officer of their corporation or limited liability company?

Yes


~~X~~ No

If yes, please indicate the member of the City Council or Planning Commission who is involved and list the name(s) of the person or persons with whom the City Official holds an interest. Also list the Assessor's Parcel Number if the property in which the interest is held is different from the case parcel.

City Official: _____

Partner(s): _____

APN: _____

 
Signature of Property Owner: 

Print Name: DANIEL MOON

Subscribed and sworn before me

This 18th day of November, 2008

Notary Public in and for said County and State

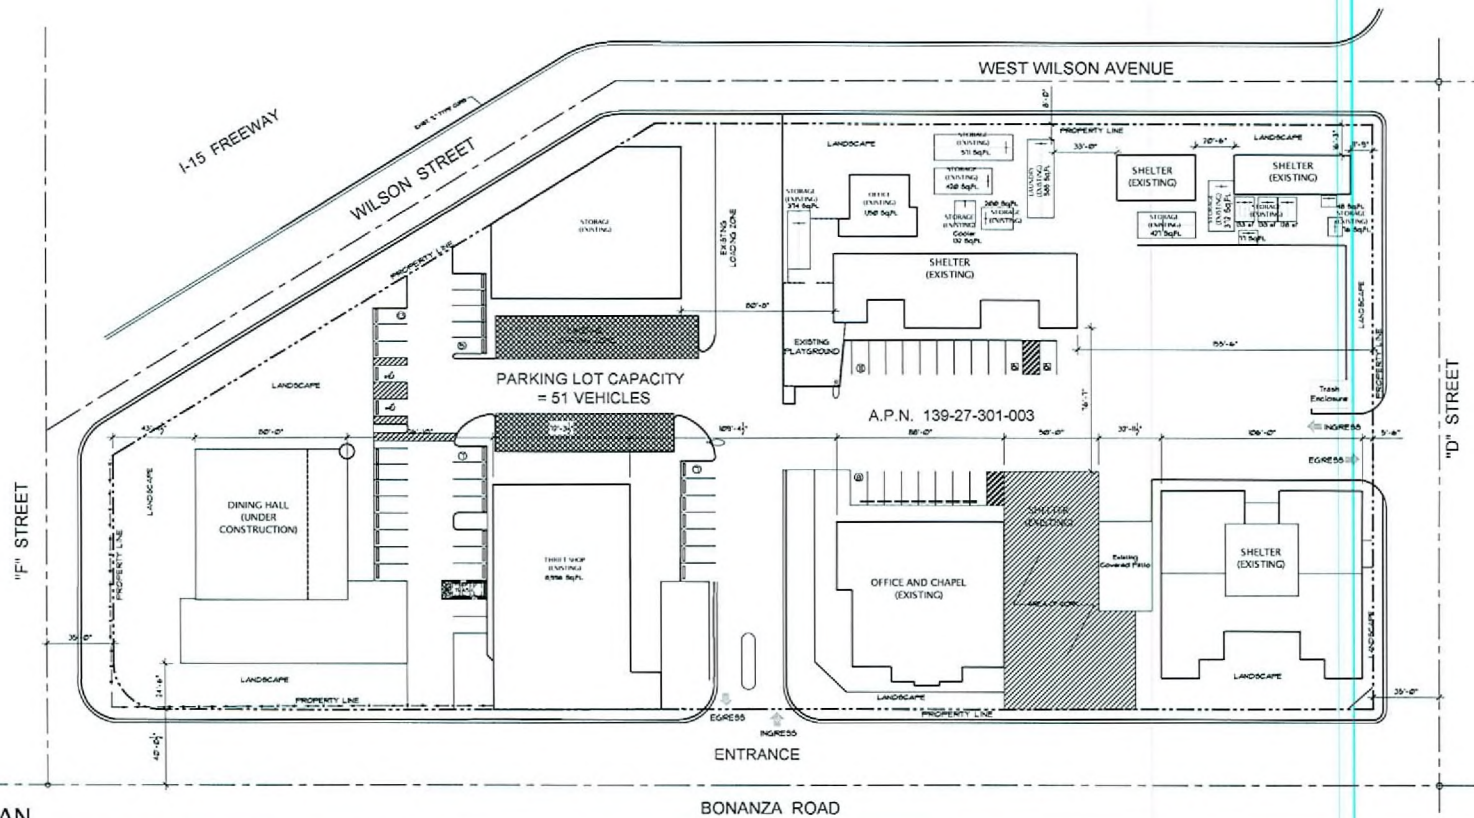

RECEIVED


MAR 31 2009

SITE PLAN

SCALE: 1" = 30'-0"

PROJECT DATA	
PROPERTY ADDRESS: BONANZA RD AND 'D' STREET	
JURISDICTIONAL AGENCY: CITY OF LAS VEGAS (TITLE IS)	
CURRENT ZONING: M-4 C-2 (INDUSTRIAL DISTRICT AND COMMERCIAL)	
DESIGNED ZONING: M-4 C-2 (INDUSTRIAL DISTRICT AND COMMERCIAL)	
BLDG. SETBACKS	EXISTING TO REMAIN
BLDG. HIGH	EXISTING TO REMAIN
LANDSCAPE	EXISTING TO REMAIN
ASSESSOR'S PARCEL NO.: 05-27-301-003	
LEGAL DESCRIPTION:	
NET SITE AREA: 4.29 ACRES	

PARKING ANALYSIS					
PARKING REQUIRED			PARKING PROVIDED		
SHELTER	222 BEDS	1 SPACE PER 4 BEDS	222/4	56 SPACES	
THRIFT SHOP	8706 SQ.FT.	1 SPACE PER 240 SQ.FT.	8706/240	36 SPACES	
TOTAL PARKING REQUIRED			TOTAL PARKING PROVIDED		
			52 SPACES		

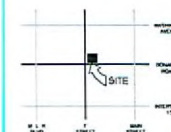

VAR-32468
05/14/09 PC
REVISED

GMRA

George M. Rogers, Architect Architecture Interiors www.gmrarchitect.com


6325 South Jones Blvd.
Suite 100
Las Vegas, Nevada 89118
(702) 894-5027
Fax (702) 894-5028

Las Vegas Rescue Mission
Las Vegas, Nevada

DATE: 27 March 2009

JOB NO.: 08-461

SITE PLAN
SHEET A1.0
OWNER/DEVELOPER:
LAS VEGAS RESCUE MISSION

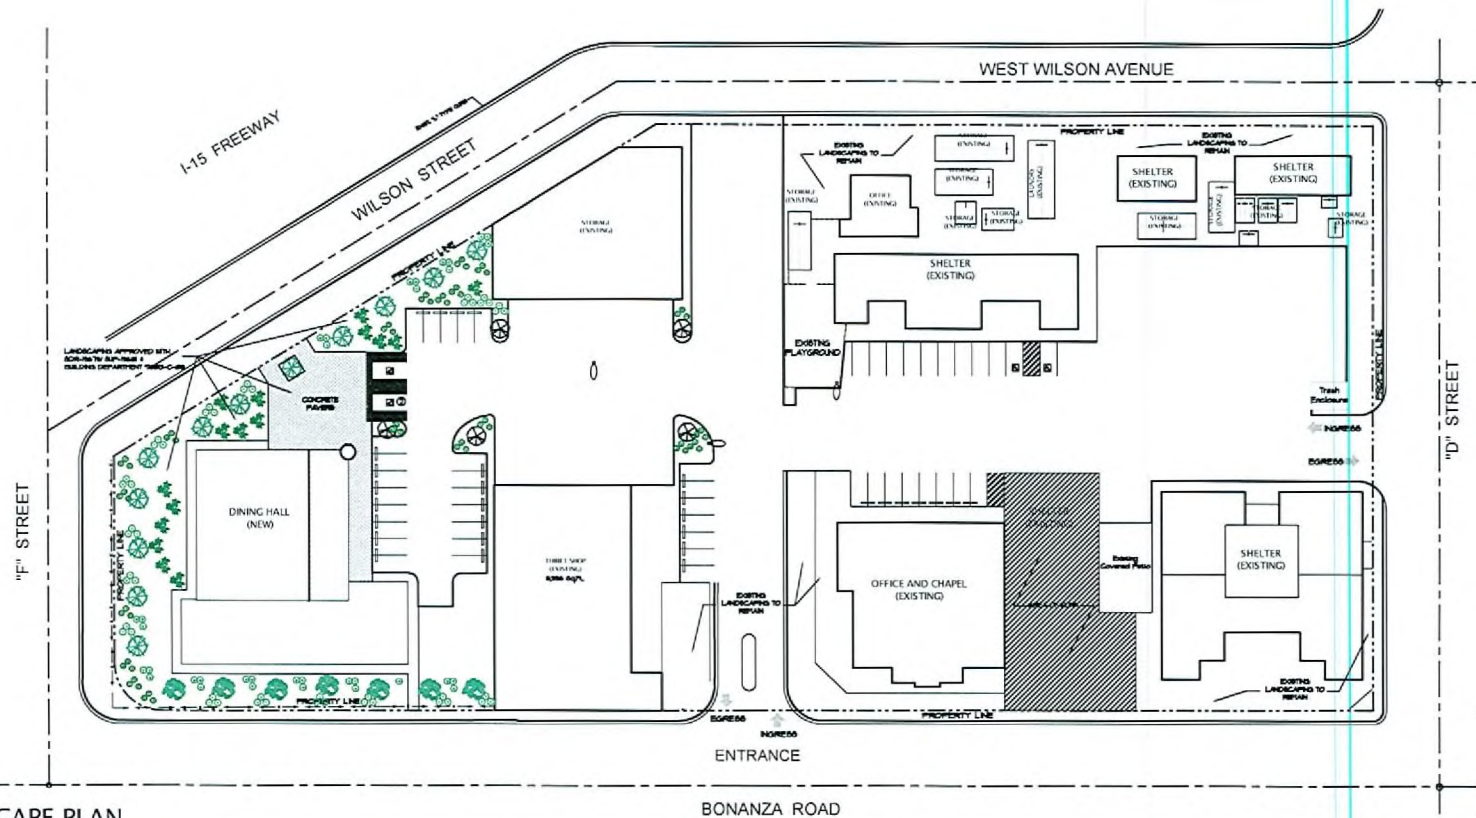

WEST WILSON AVENUE



OFFICE & STORAGE



PLAYGROUND



OFFICE & SHELTER
NEAR PLAYGROUND



MAIN ENTRANCE



'D' STREET


EXISTING LANDSCAPING

SCALE: N.T.S.

1 LANDSCAPE PLAN

SCALE: 1" = 30'-0"

SYMBOL	BOTANICAL NAME	COMMON NAME	SIZE	QTY.	REMARKS
	REGAL 1ST DEER GRASS	REGAL 1ST DEER GRASS	3 GAL	PER PLAN	
	DWARF OLEANDER	DWARF OLEANDER	3 GAL	PER PLAN	
	PRODRUMS OFFICINALIS	TRAILING NODDIARY	3 GAL	PER PLAN	
	LANTANA SP. NEW GOLD	NEW GOLD LANTANA	3 GAL	PER PLAN	
	PRODRUMS CHILENSIS	CHILEAN TRESCUTE	24" DOCK	PER PLAN	
	VITEX AGNUS CASTUS	OLIVATE TREE	24" DOCK	PER PLAN	
	PRUNUS CERASIFERA	PURPLE LEAF PLUM	24" DOCK	PER PLAN	

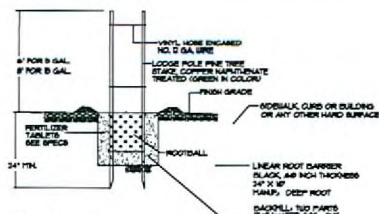


NOTES:

1. ANY TREE GREATER THAN 3" DBH SHALL HAVE A ROOT BARRIER.
2. CONTRACTOR SHALL INSTALL PER TYPICAL SPECIFICATIONS.
3. BARRIER SHALL BE LOCATED BELOW ROOT BALL.
4. HOLE SIZE 1/2 TO 2 TIMES SIZE OF ROOT BALL.


TREE PLANTING

SCALE: 1/8" = 1'-0"

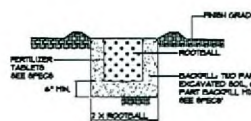


SHRUB PLANTING

SCALE: 1/8" = 1'-0"

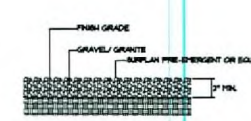

GRAVEL/ GRANITE INST.

SCALE: 1/8" = 1'-0"

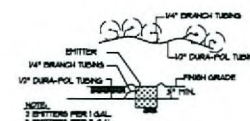

DRIP INSTALLATION

SCALE: 1/8" = 1'-0"

GMRA

George M. Rogers, Architect

Architecture • Interiors

6325 South Jones Blvd., Suite 100
Las Vegas, Nevada 89118
(702) 894-5027
Fax (702) 894-5028

www.gmrarchitect.com

Las Vegas Rescue Mission
Las Vegas, Nevada

DATE: 4 December 2008


JOB NO.: 08-461

LANDSCAPE PLAN

SHEET L1.0

OWNER/DEVELOPER:
LAS VEGAS RESCUE MISSION

VAR-32468
05/14/09 PC

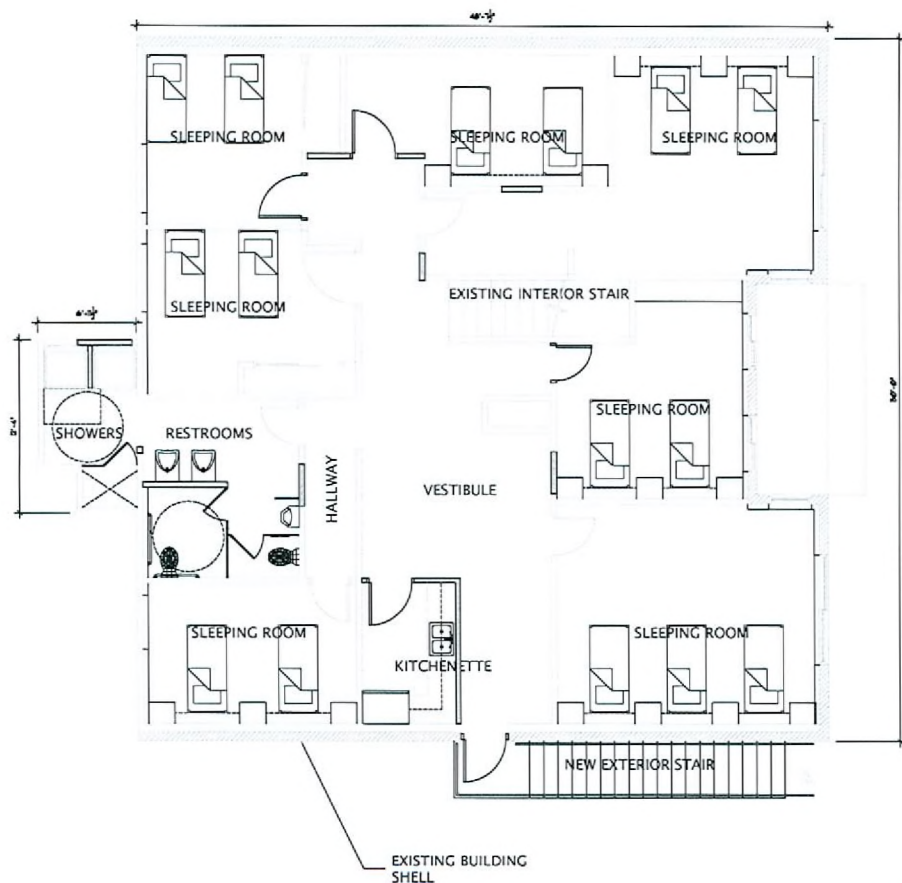


1 2nd FLOOR PLAN
SCALE: 1/4" = 1'-0"



LOOKING SOUTHWEST



NORTH ELEVATION/ BALCONY TO BE REPAIRED

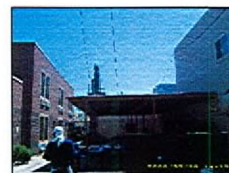

LOOKING SOUTH AT DINING AREA



EAST ELEVATION/ EXTERIOR STAIRS TO BE ADDED

2 ELEVATIONS
SCALE: N.T.S.

GMRA

George M. Rogers, Architect Architecture • Interiors www.gmrarchitect.com

6325 South Jones Blvd.,
Suite 100
Las Vegas, Nevada 89118
(702) 894-5027
Fax (702) 894-5028


Las Vegas Rescue Mission
Las Vegas, Nevada

DATE: 4 December 2008
JOB NO.: 08-461

2nd FLOOR PLAN
& ELEVATIONS
SHEET A2.1

OWNER/DEVELOPER:
LAS VEGAS RESCUE MISSION

VAR-32468
05/14/09 PC

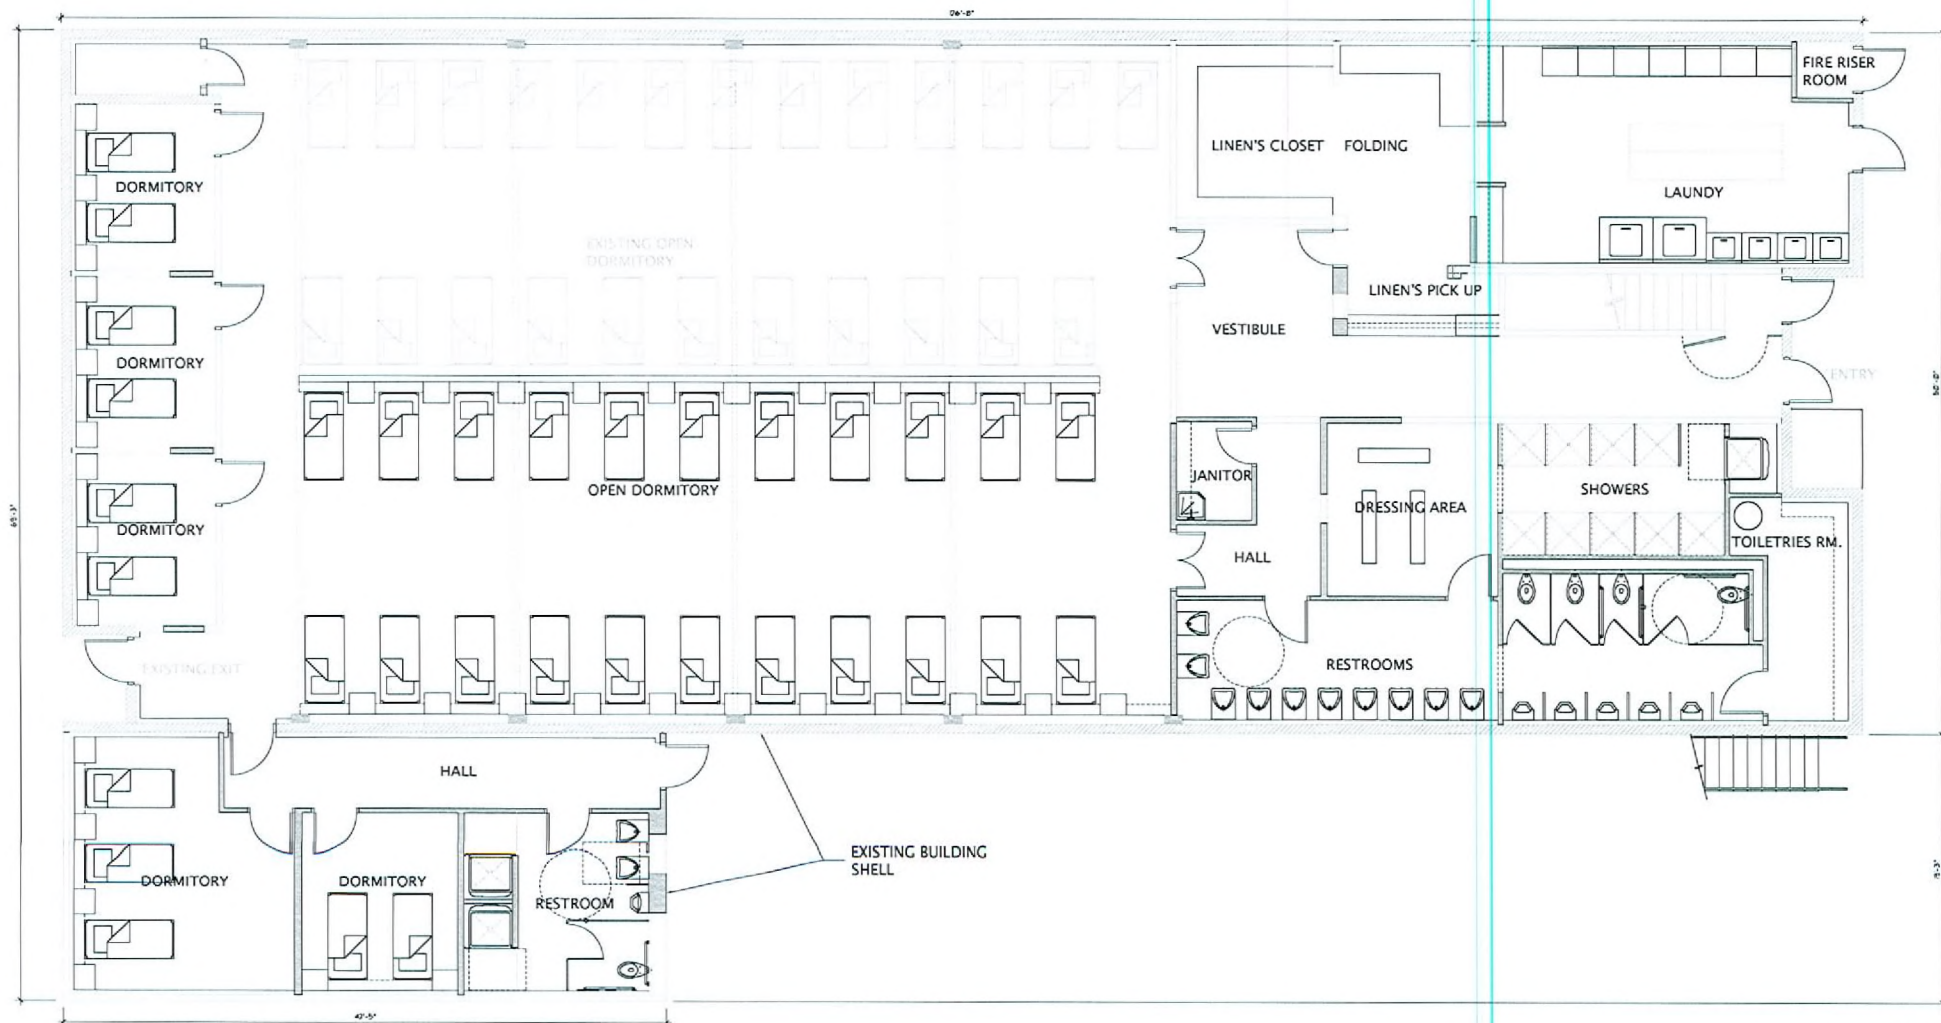

1 1st FLOOR PLAN
SCALE: 1/4" = 1'-0"

GMRA

George M. Rogers, Architect Architecture • Interiors www.gmrarchitect.com

6325 South Jones Blvd., Suite 100
Las Vegas, Nevada 89118
(702) 894-5027
Fax (702) 894-5028

Las Vegas Rescue Mission
Las Vegas, Nevada

DATE: 4 December 2008

JOB NO.: 08-461

1st FLOOR PLAN

SHEET A2.0

OWNER/DEVELOPER:
LAS VEGAS RESCUE MISSION

VAR-32468

05/14/09 PC