



PLANNING & DEVELOPMENT DEPARTMENT

STATEMENT OF FINANCIAL INTEREST

Case Number: SUP-34012 APN: 139-27-301 002

Name of Property Owner: LAS VEGAS RESCUE MISSION

Name of Applicant: LAS VEGAS RESCUE MISSION

Name of Representative: DANIEL HOOD

To the best of your knowledge, does the Mayor or any member of the City Council or Planning Commission have any financial interest in this or any other property with the property owner, applicant, the property owner or applicant's general or limited partners, or an officer of their corporation or limited liability company?

☐ Yes

☒ No

If yes, please indicate the member of the City Council or Planning Commission who is involved and list the name(s) of the person or persons with whom the City Official holds an interest. Also list the Assessor's Parcel Number if the property in which the interest is held is different from the case parcel.

City Official: _____

Partner(s): _____


APN: _____


Signature of Property Owner: 

Print Name: DANIEL J. HOOD

Subscribed and sworn before me

This 29th day of December, 2008
Kathleen Dancho
Notary Public in and for said County and State

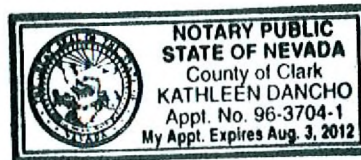

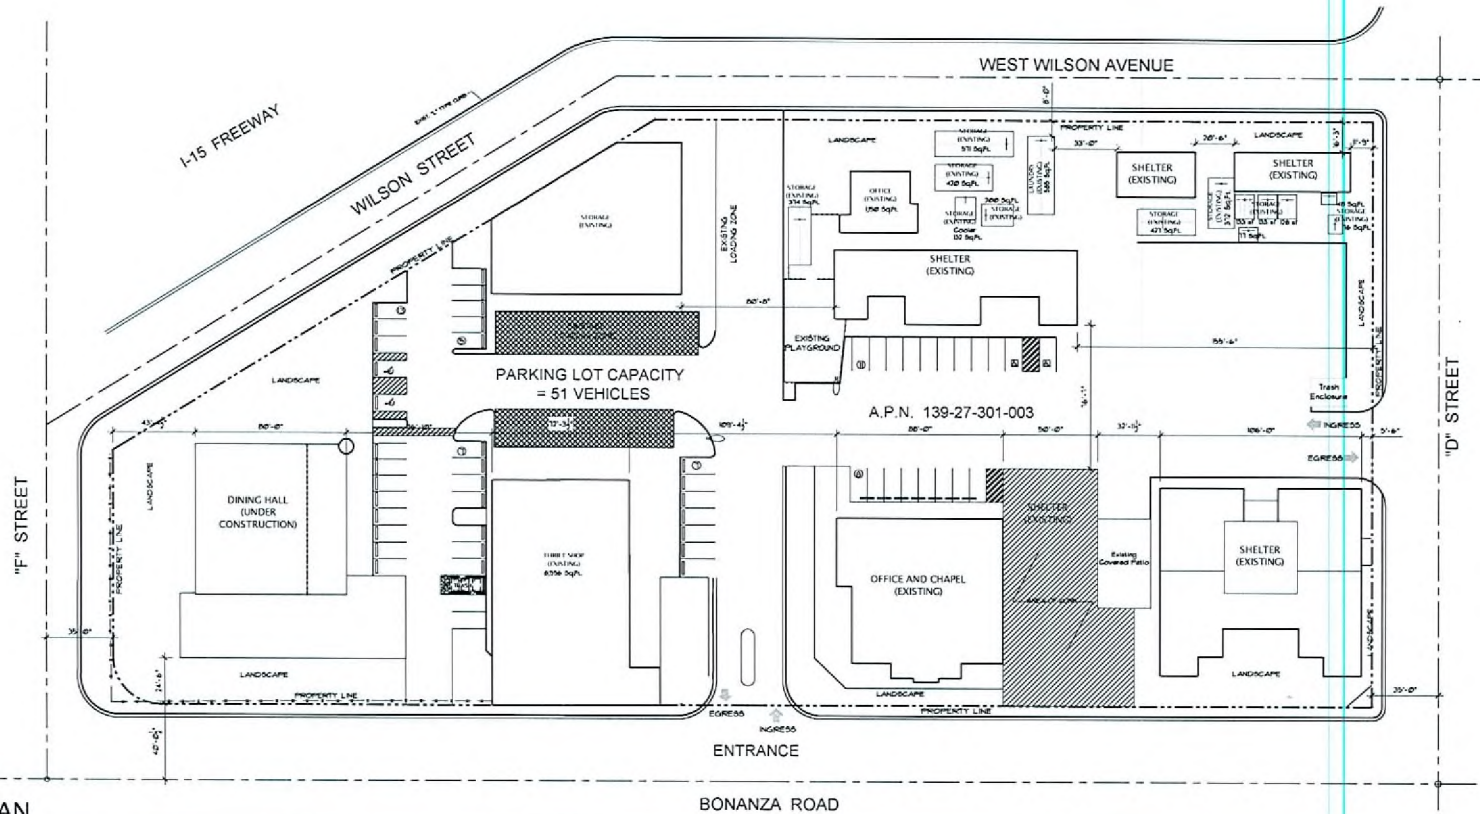


RECEIVED
MAR 31 2009

1 SITE PLAN
SCALE: 1" = 30'-0"

PROJECT DATA	
PROPERTY ADDRESS: BONANZA RD AND 'D' STREET	
JURISDICTIONAL AGENCY: CITY OF LAS VEGAS (TITLE 15)	
CURRENT ZONING: M-1 C-2 (INDUSTRIAL DISTRICT AND COMMERCIAL)	
DESIGNED ZONING: M-1 C-2 (INDUSTRIAL DISTRICT AND COMMERCIAL)	
BLDG. RETRACTIONS	EXISTING TO REMAIN
BLDG. HIGH	EXISTING TO REMAIN
LANDSCAPE	EXISTING TO REMAIN
ASSESSOR'S PARCEL NO.: 139-27-301-003	
LEGAL DESCRIPTION:	
NET SITE AREA: 4.09 ACRES	

PARKING ANALYSIS			
PARKING REQUIRED		PARKING PROVIDED	
SHELTER	222 BEDS	1 SPACE PER 4 BEDS	55 SPACES
THREE STORY	8,596 SQ. FT.	1 SPACE PER 250 SQ. FT.	34 SPACES
TOTAL PARKING REQUIRED		TOTAL PARKING PROVIDED	

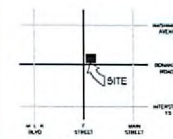

SUP-34012
05/14/09 PC

GMRA

George M. Rogers, Architect Architecture Interiors www.gmrarchitect.com

6325 South Jones Blvd.
Suite 100
Las Vegas, Nevada 89118
(702) 894-5027
Fax (702) 894-5028

Las Vegas Rescue Mission
Las Vegas, Nevada

DATE: 27 March 2009

JOB NO.: 08-461

SITE PLAN
SHEET A1.0
OWNER/DEVELOPER:
LAS VEGAS RESCUE MISSION