



## PLANNING & DEVELOPMENT DEPARTMENT

### STATEMENT OF FINANCIAL INTEREST

Case Number: SUP-34012 APN: 139-27-301 002  
Name of Property Owner: LAS VEGAS RESCUE MISSION  
Name of Applicant: LAS VEGAS RESCUE MISSION  
Name of Representative: DANIEL HOOD

To the best of your knowledge, does the Mayor or any member of the City Council or Planning Commission have any financial interest in this or any other property with the property owner, applicant, the property owner or applicant's general or limited partners, or an officer of their corporation or limited liability company?

☐ Yes

☒ No

If yes, please indicate the member of the City Council or Planning Commission who is involved and list the name(s) of the person or persons with whom the City Official holds an interest. Also list the Assessor's Parcel Number if the property in which the interest is held is different from the case parcel.

City Official: \_\_\_\_\_

Partner(s): \_\_\_\_\_


APN: \_\_\_\_\_


Signature of Property Owner: 

Print Name: DANIEL J. HOOD

Subscribed and sworn before me

This 29th day of December, 2008  
Kathleen Dancho  
Notary Public in and for said County and State

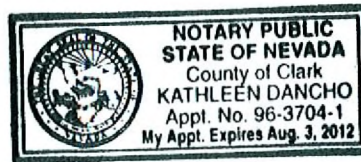

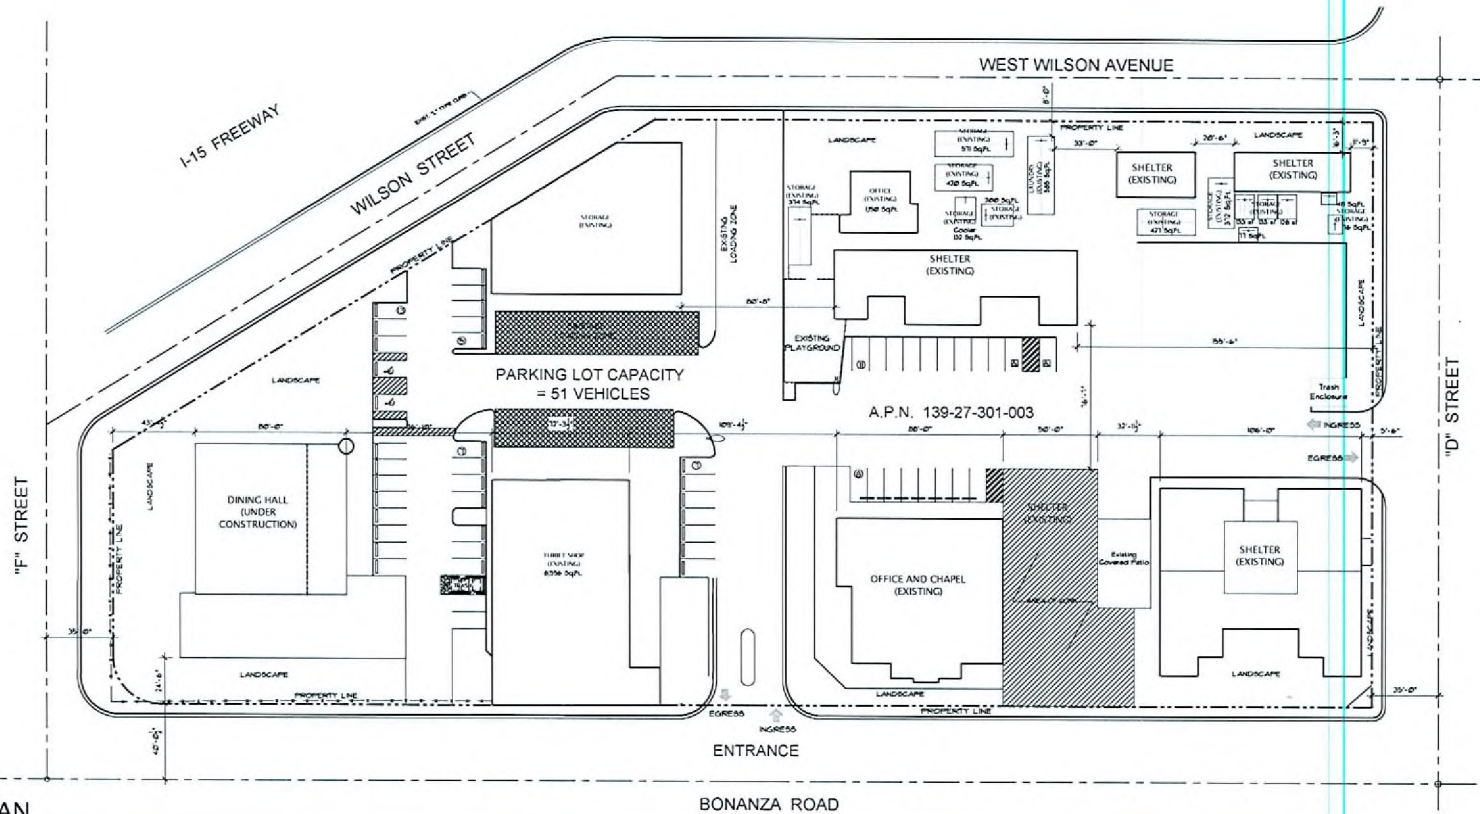

RECEIVED

MAR 31 2009

# 1 SITE PLAN

SCALE: 1" = 30'-0"

| PROJECT DATA                                                  |                    |
|---------------------------------------------------------------|--------------------|
| PROPERTY ADDRESS: BONANZA RD AND 'D' STREET                   |                    |
| JURISDICTIONAL AGENCY: CITY OF LAS VEGAS (TITLE 15)           |                    |
| CURRENT ZONING: M-1 C-2 (INDUSTRIAL DISTRICT AND COMMERCIAL)  |                    |
| DESIGNED ZONING: M-1 C-2 (INDUSTRIAL DISTRICT AND COMMERCIAL) |                    |
| BLDG. RETRACTIONS                                             | EXISTING TO REMAIN |
| BLDG. HIGH                                                    | EXISTING TO REMAIN |
| LANDSCAPE                                                     | EXISTING TO REMAIN |
| ASSESSOR'S PARCEL NO.: 139-27-301-003                         |                    |
| LEGAL DESCRIPTION:                                            |                    |
| NET SITE AREA: 4.09 ACRES                                     |                    |

| PARKING ANALYSIS       |              |                        |                       |
|------------------------|--------------|------------------------|-----------------------|
| PARKING REQUIRED       |              | PARKING PROVIDED       |                       |
| SHELTER                | 222 BEDS     | 1 SPACE PER 4 BEDS     | 222/4 = 56 SPACES     |
| THREE STORY SHOP       | 8,596 SQ.FT. | 1 SPACE PER 250 SQ.FT. | 8,596/250 = 34 SPACES |
| TOTAL PARKING REQUIRED |              | TOTAL PARKING PROVIDED |                       |
|                        |              |                        |                       |



SUP-34012  
05/14/09 PC

**GMRA**

George M. Rogers, Architect Architecture Interiors www.gmrarchitect.com

6325 South Jones Blvd.  
Suite 100  
Las Vegas, Nevada 89118  
(702) 894-5027  
Fax (702) 894-5028

Las Vegas Rescue Mission  
Las Vegas, Nevada

DATE: 27 March 2009

JOB NO.: 08-461

SITE PLAN  
SHEET A1.0  
OWNER/DEVELOPER:  
LAS VEGAS RESCUE MISSION